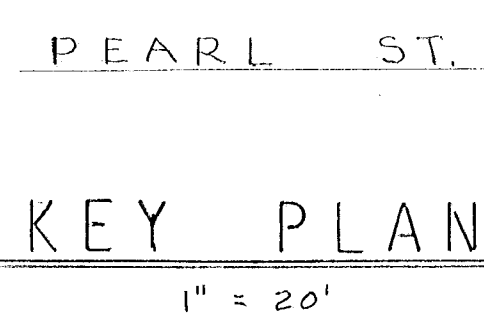
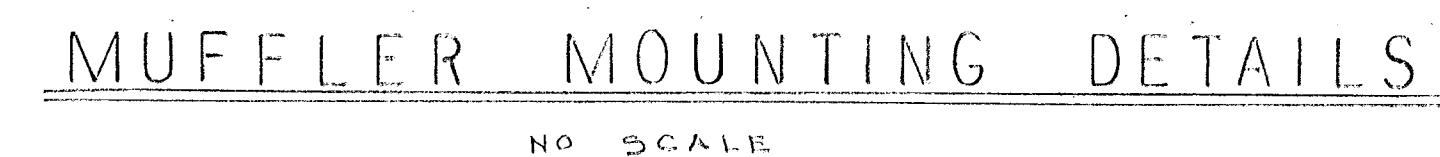
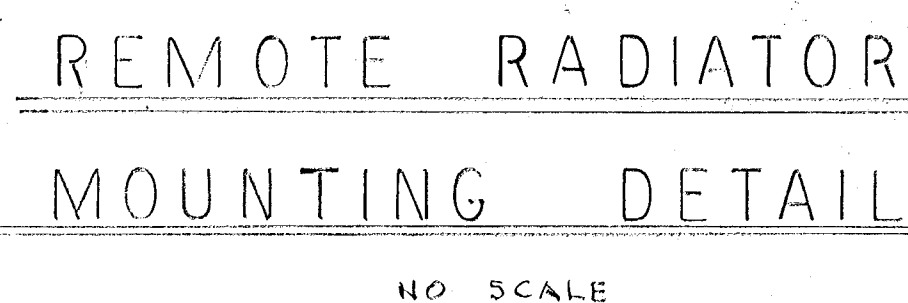
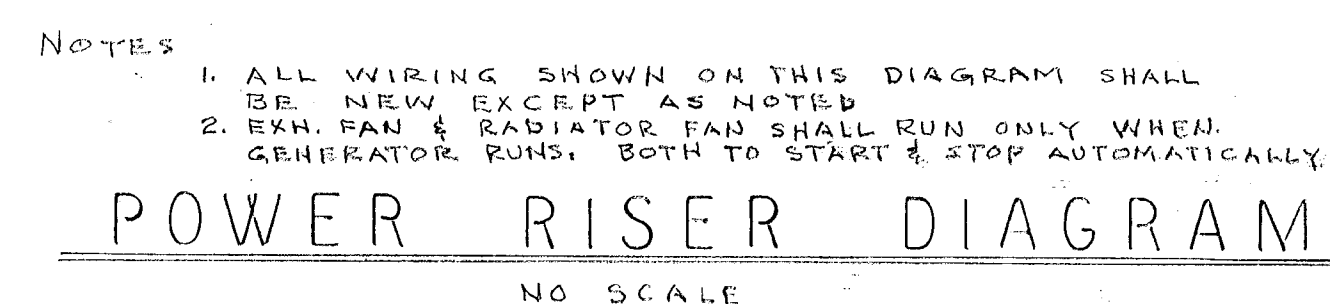


CITY OF HARTFORD CONNECTICUT DEPARTMENT OF ENGINEERING			DWG. NO.
EMERGENCY GENERATOR FIRE HEADQUARTERS 275 PEARL ST. HARTFORD CONN.			1
SUBMITTED <i>Raymond S. Barone</i>	RECOMMENDED <i>W. H. Seid</i> CITY ARCHITECT	APPROVED <i>Samuel E. Hoffman</i> CITY ENGINEER	
DESIGN <i>R. G. B.</i> DRAWN <i>K. G. B.</i>	DAYBOOK NO. 010233		
TRACED _____ CHECK _____	DATE JAN. 19, 1971		

VERIFY EXISTING
CONDITIONS AND
DIMENSIONS AT
BUILDING