

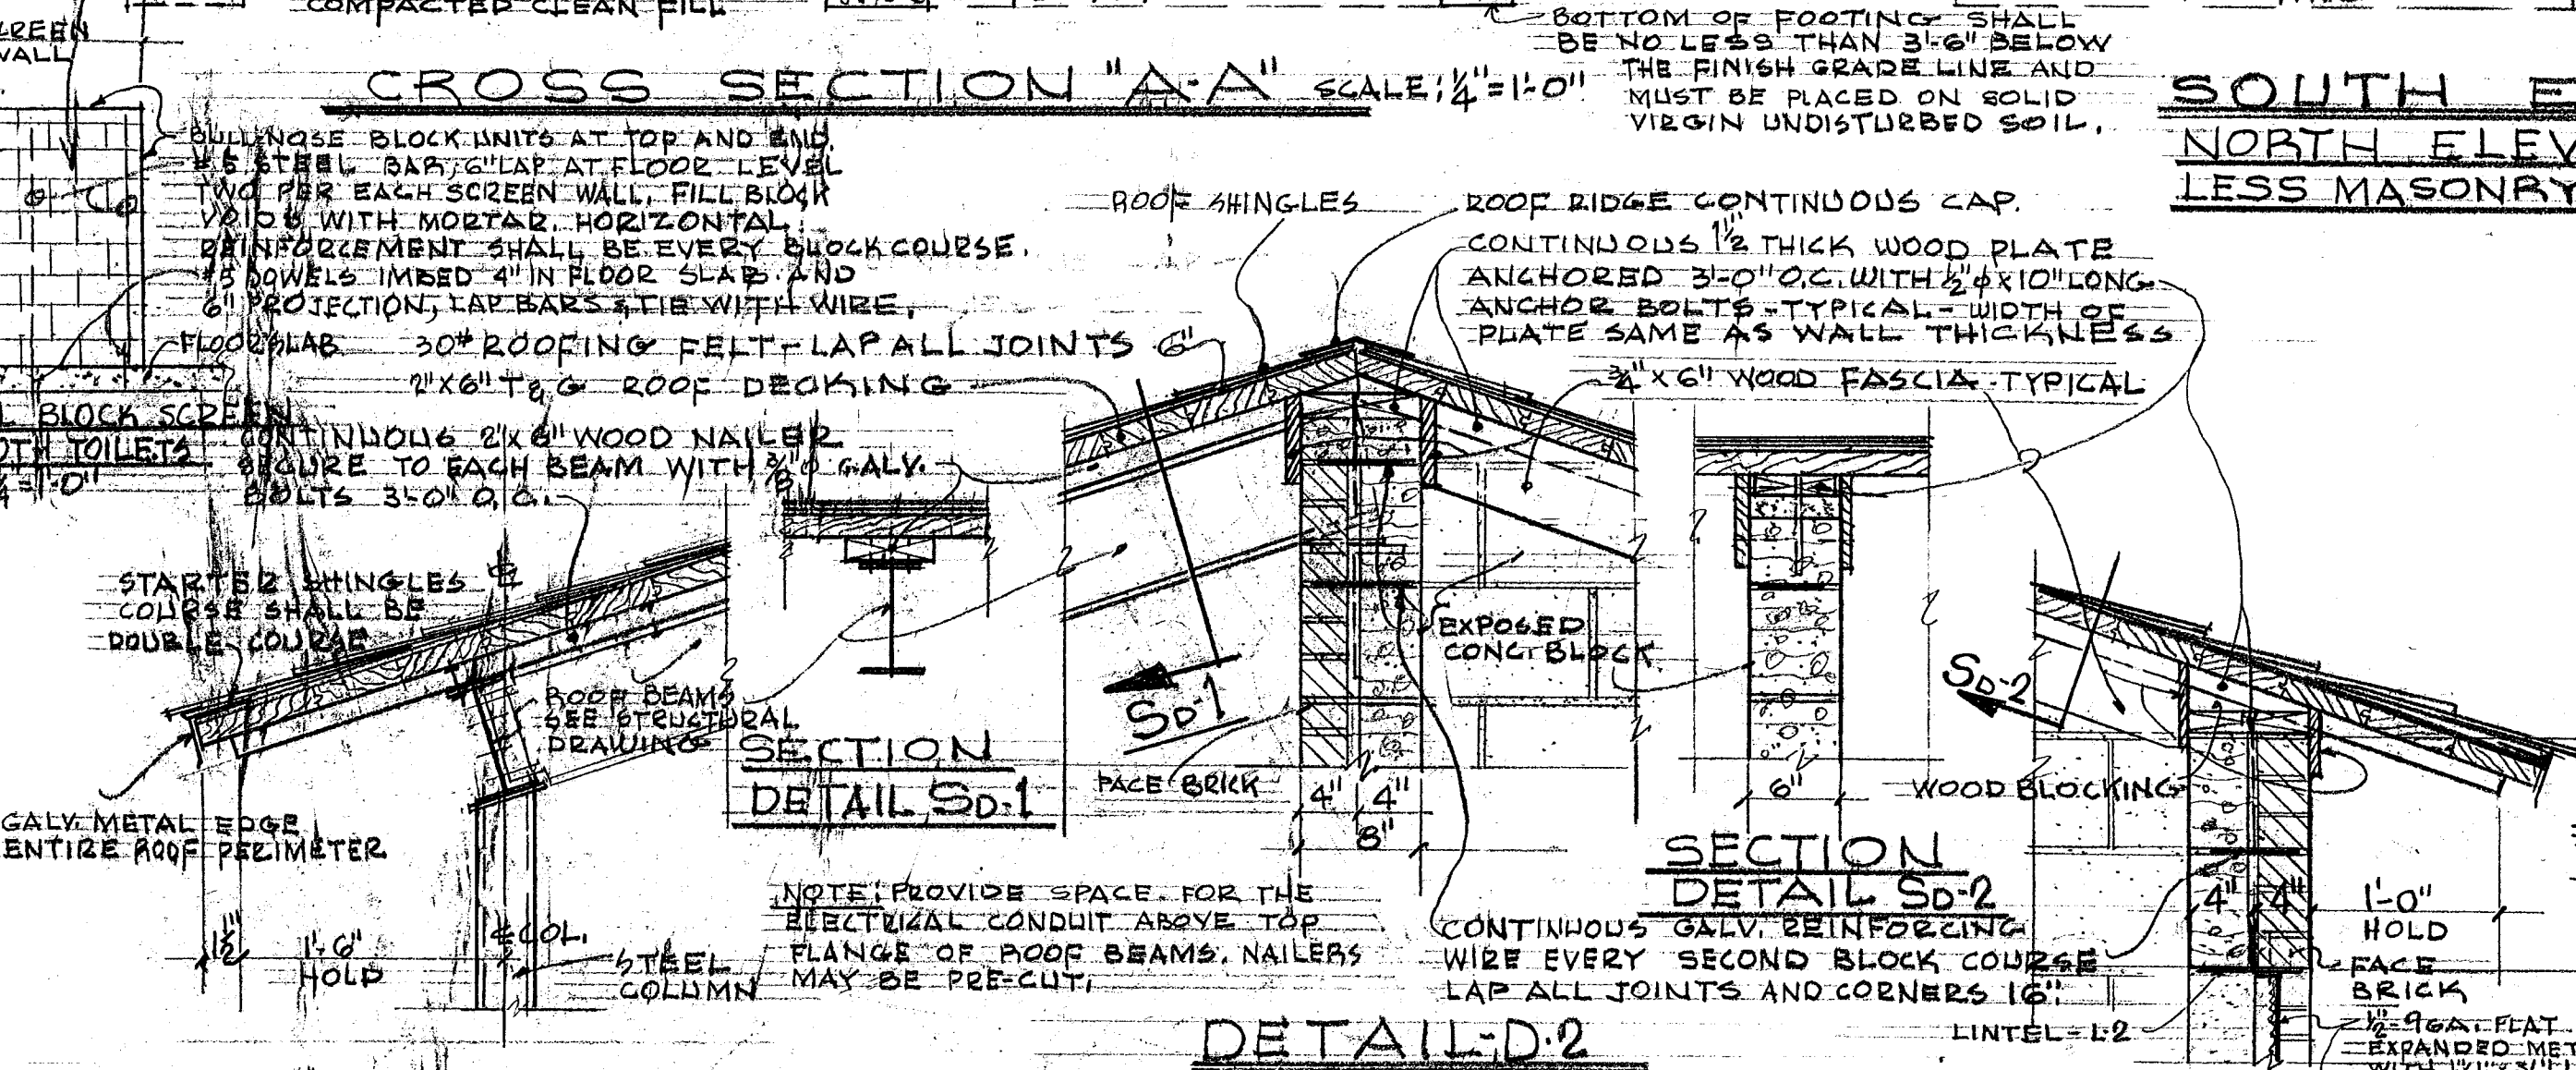
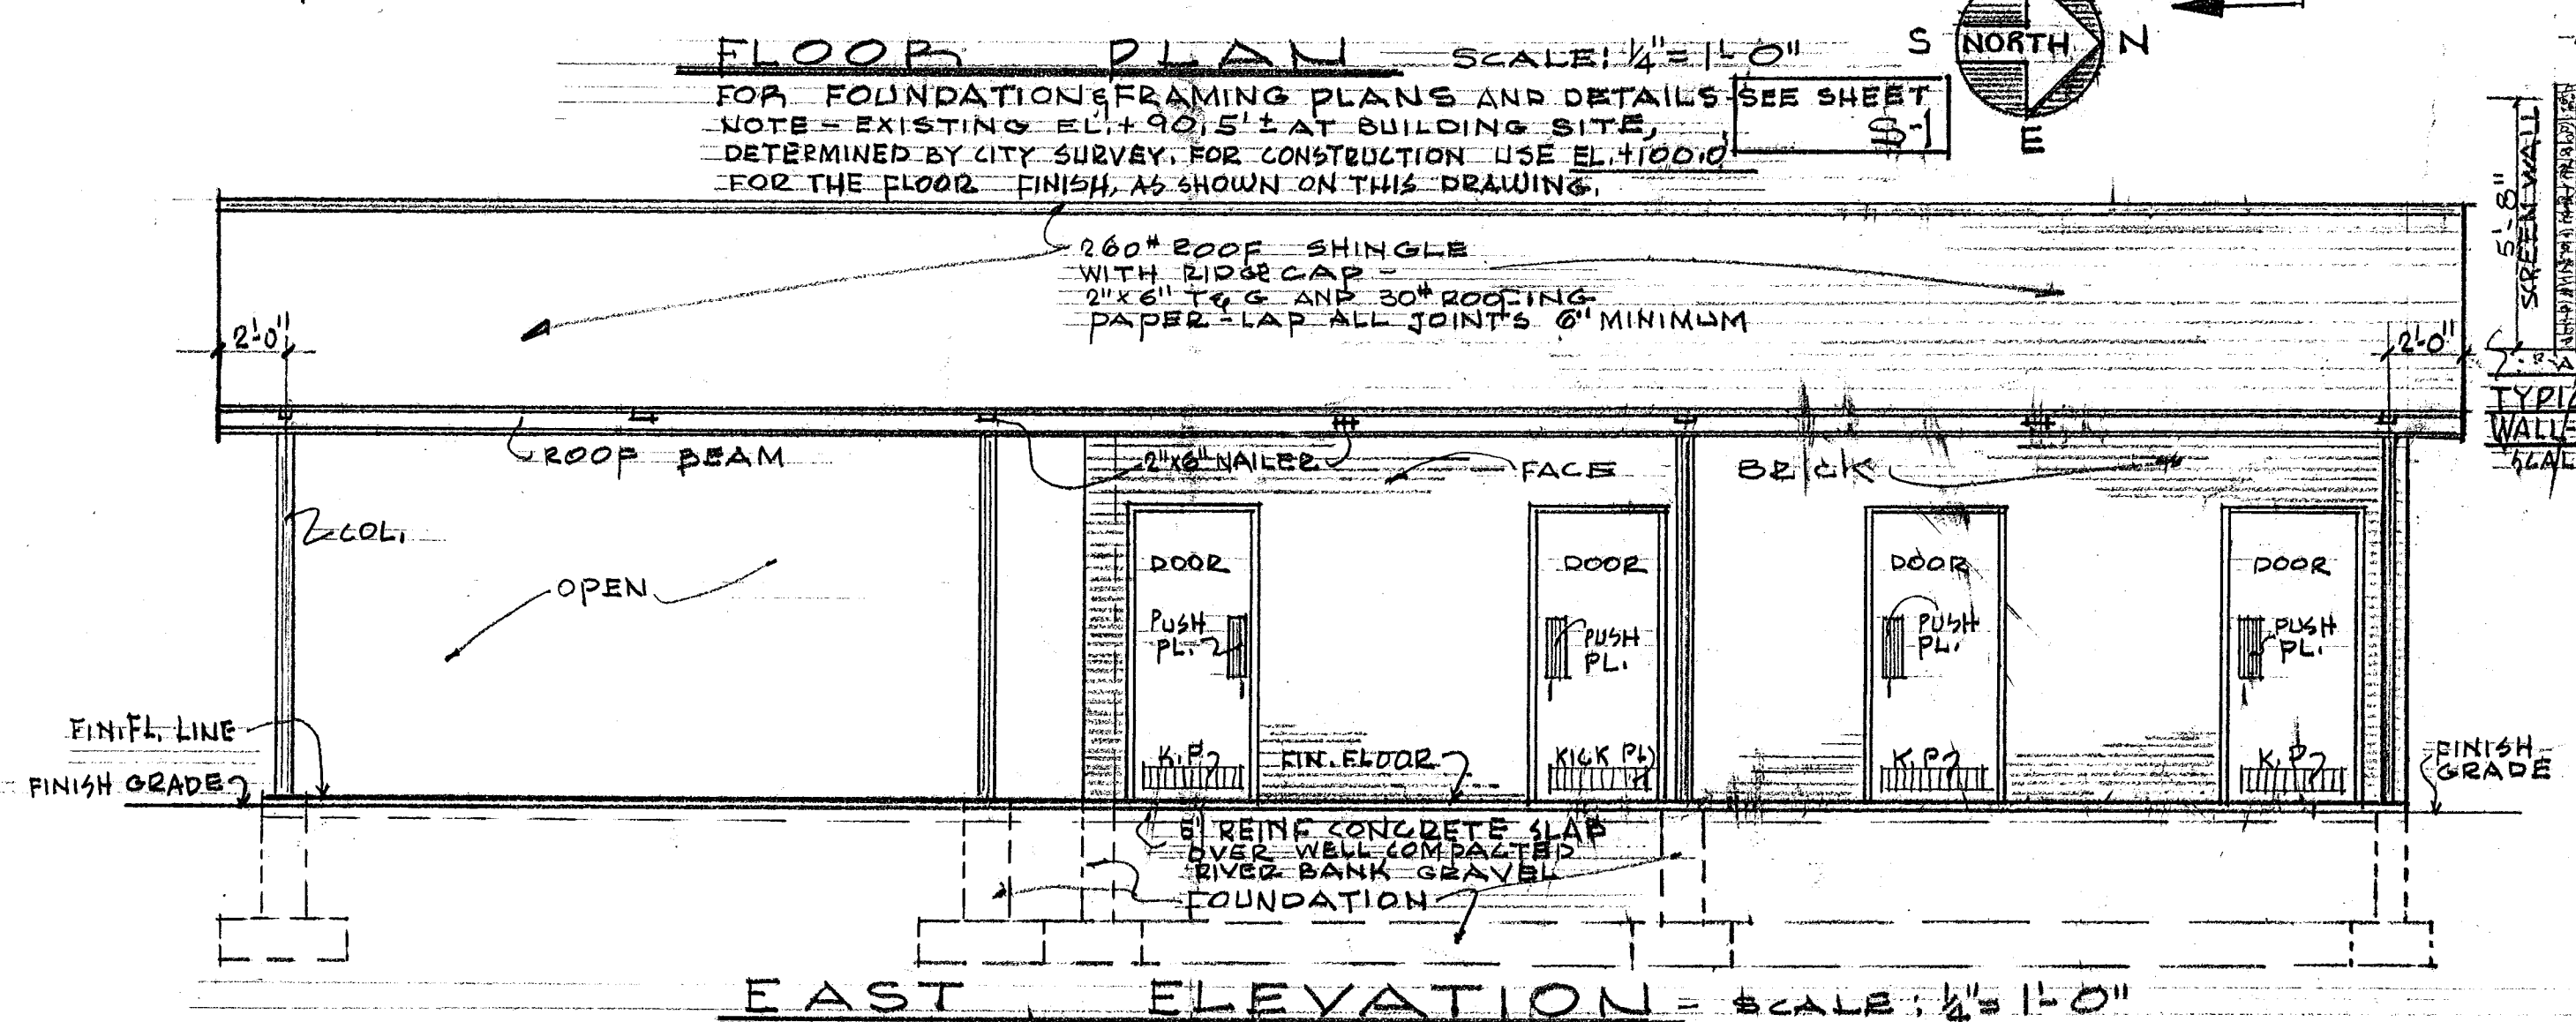
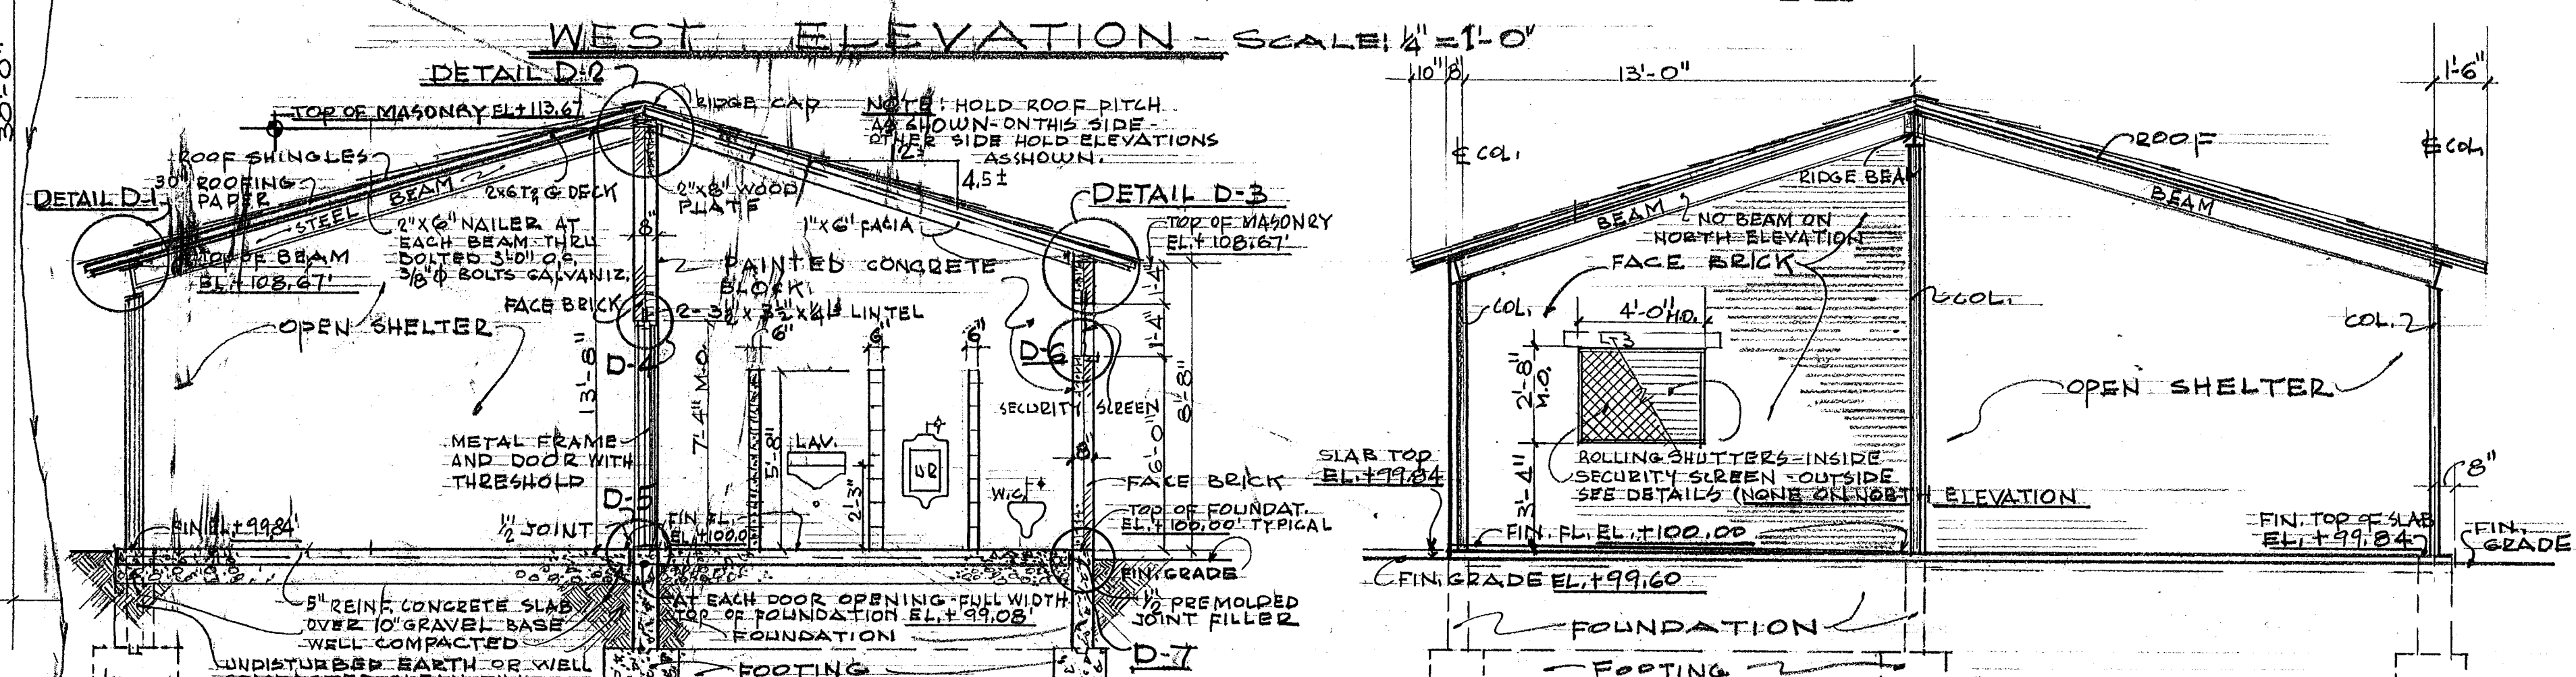
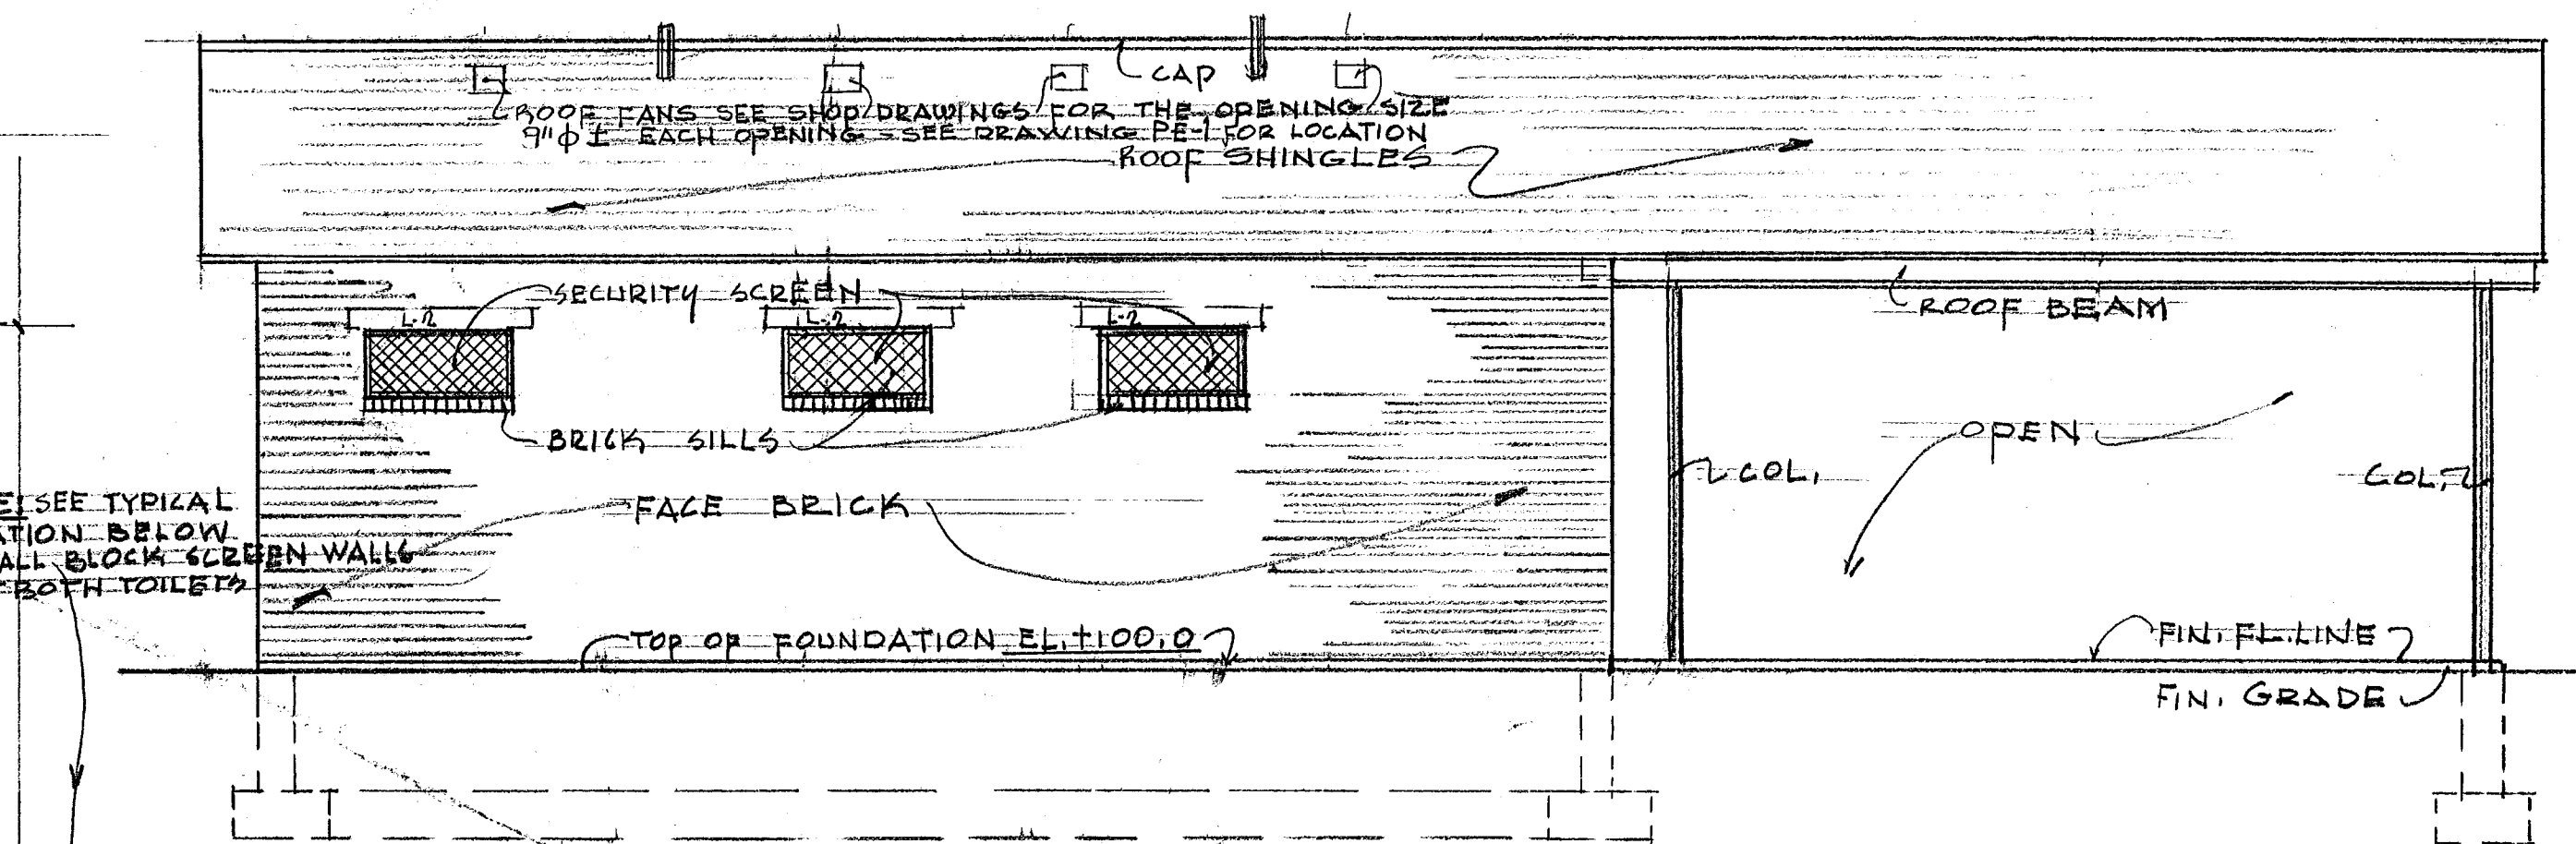
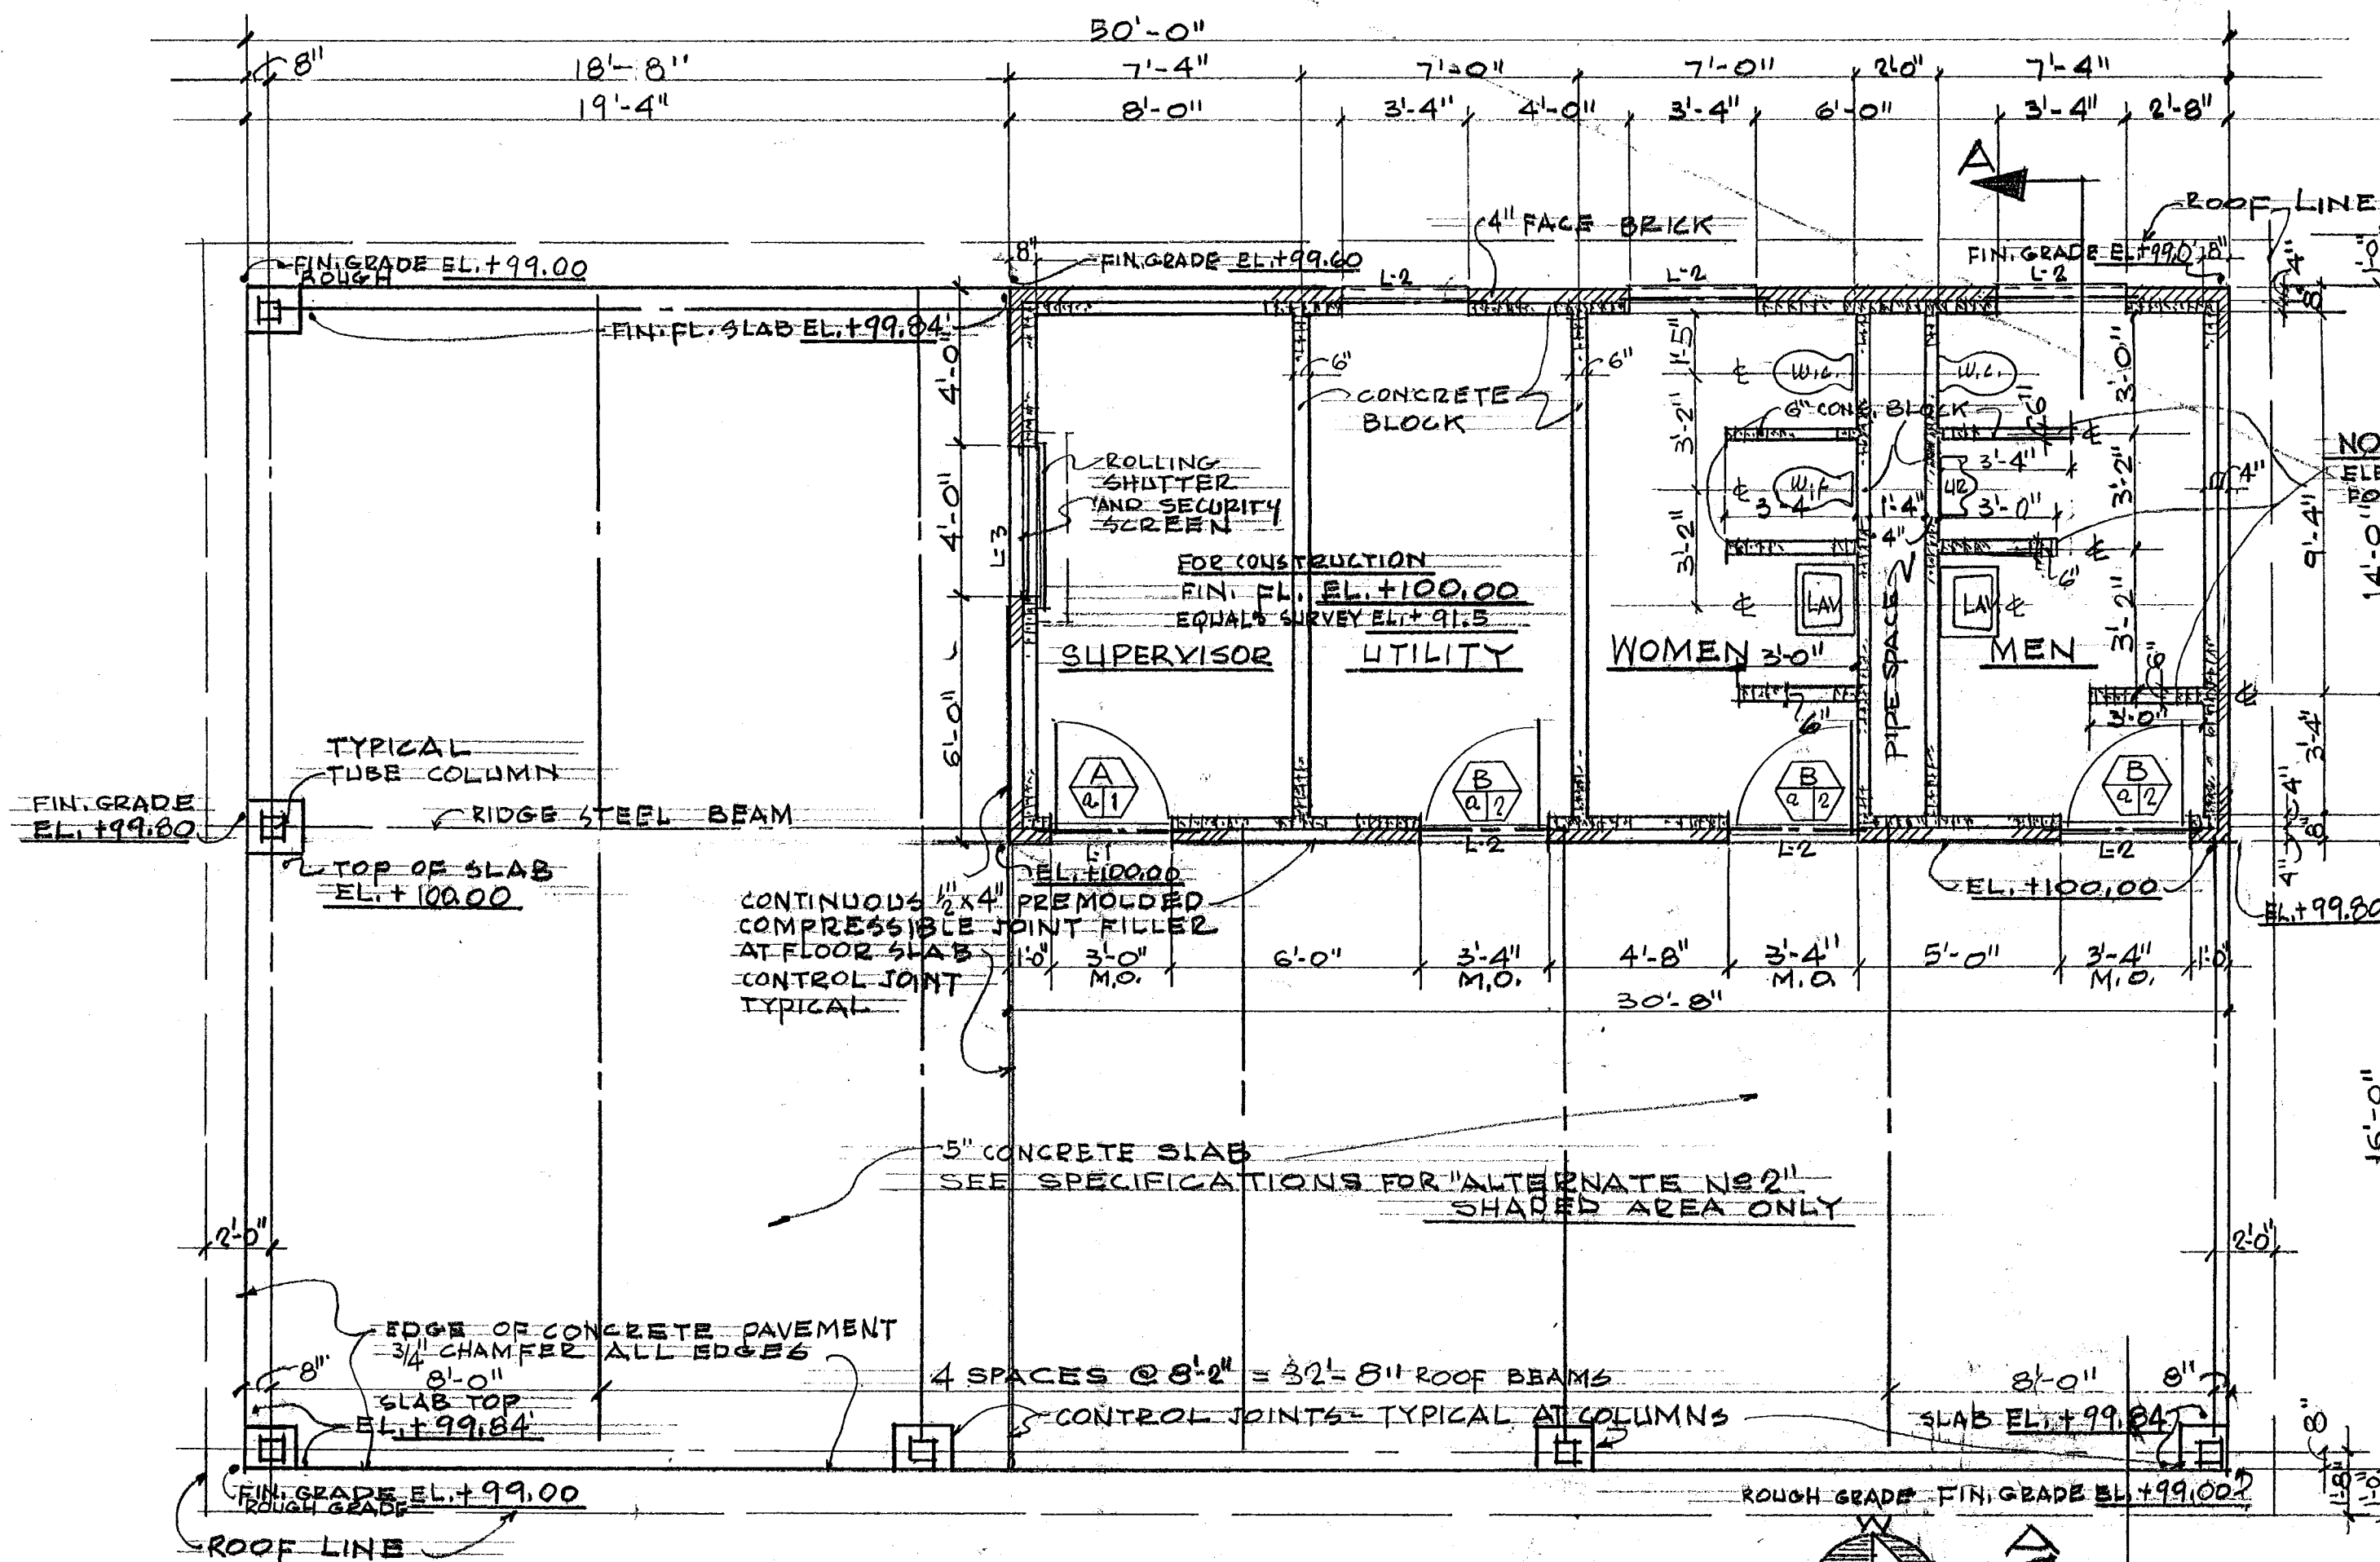
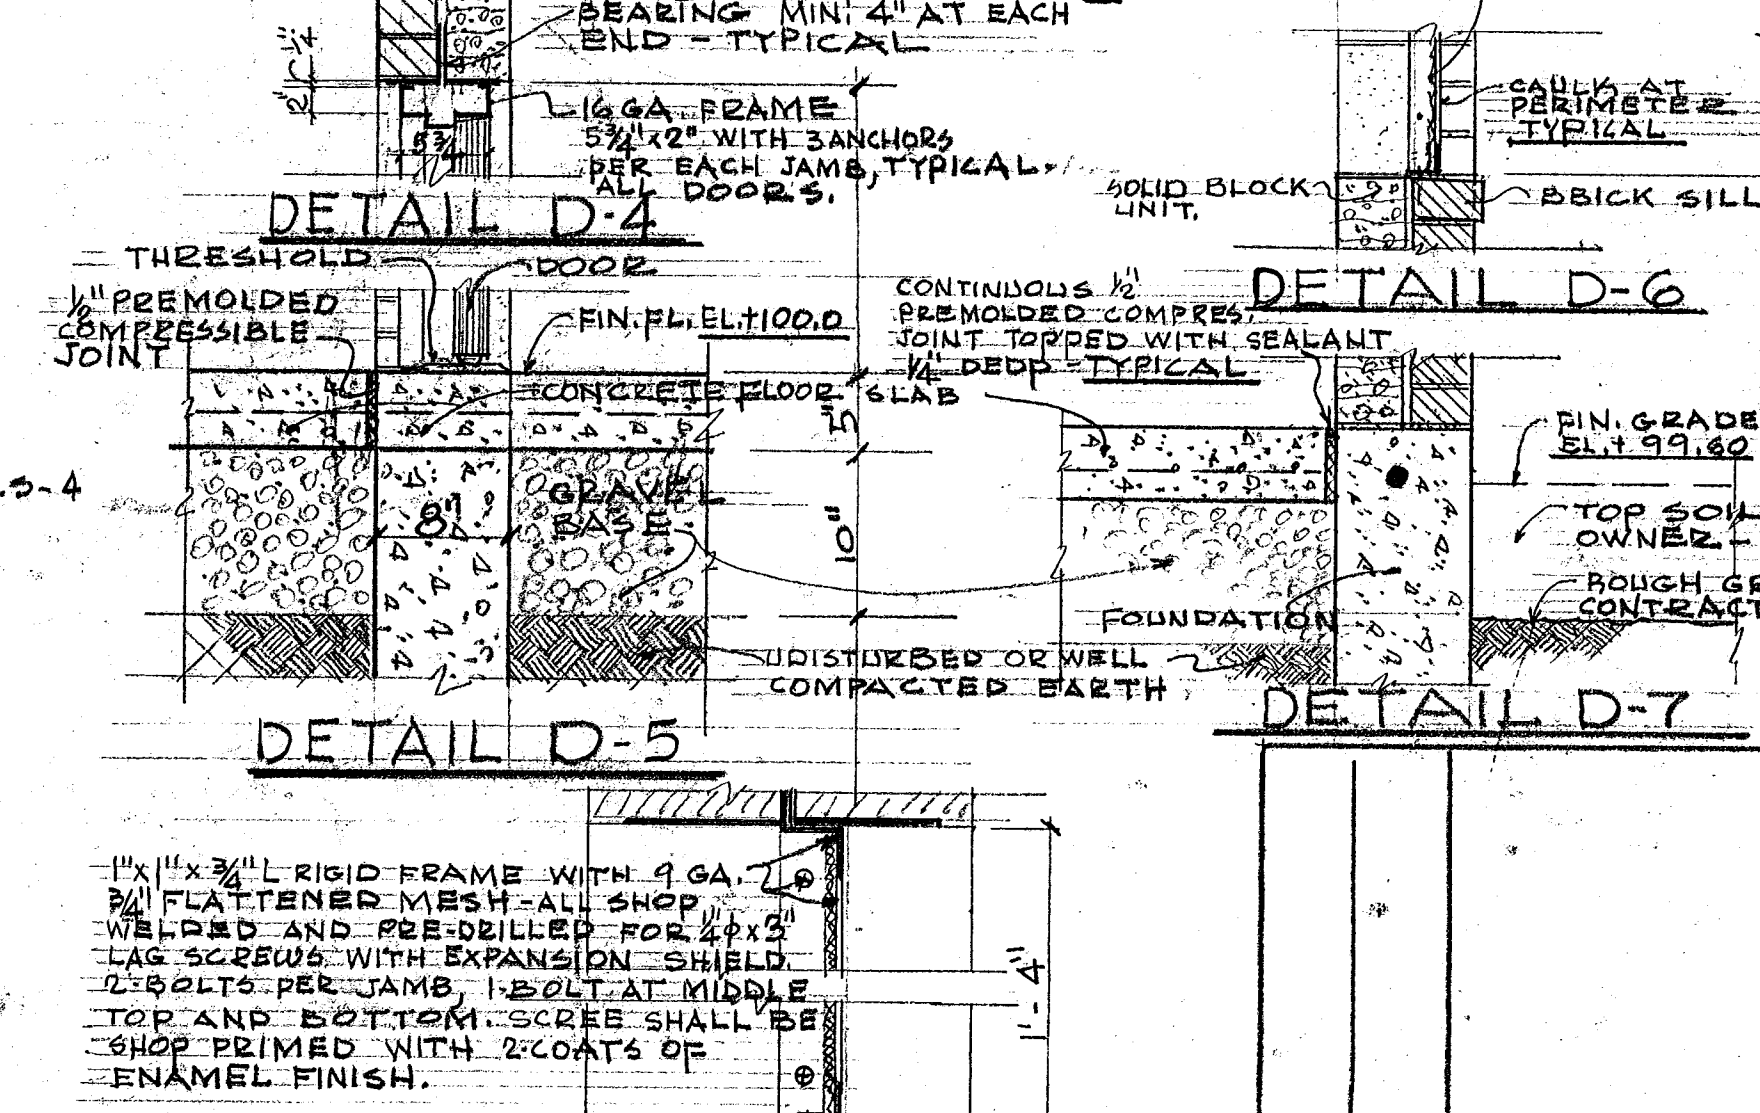


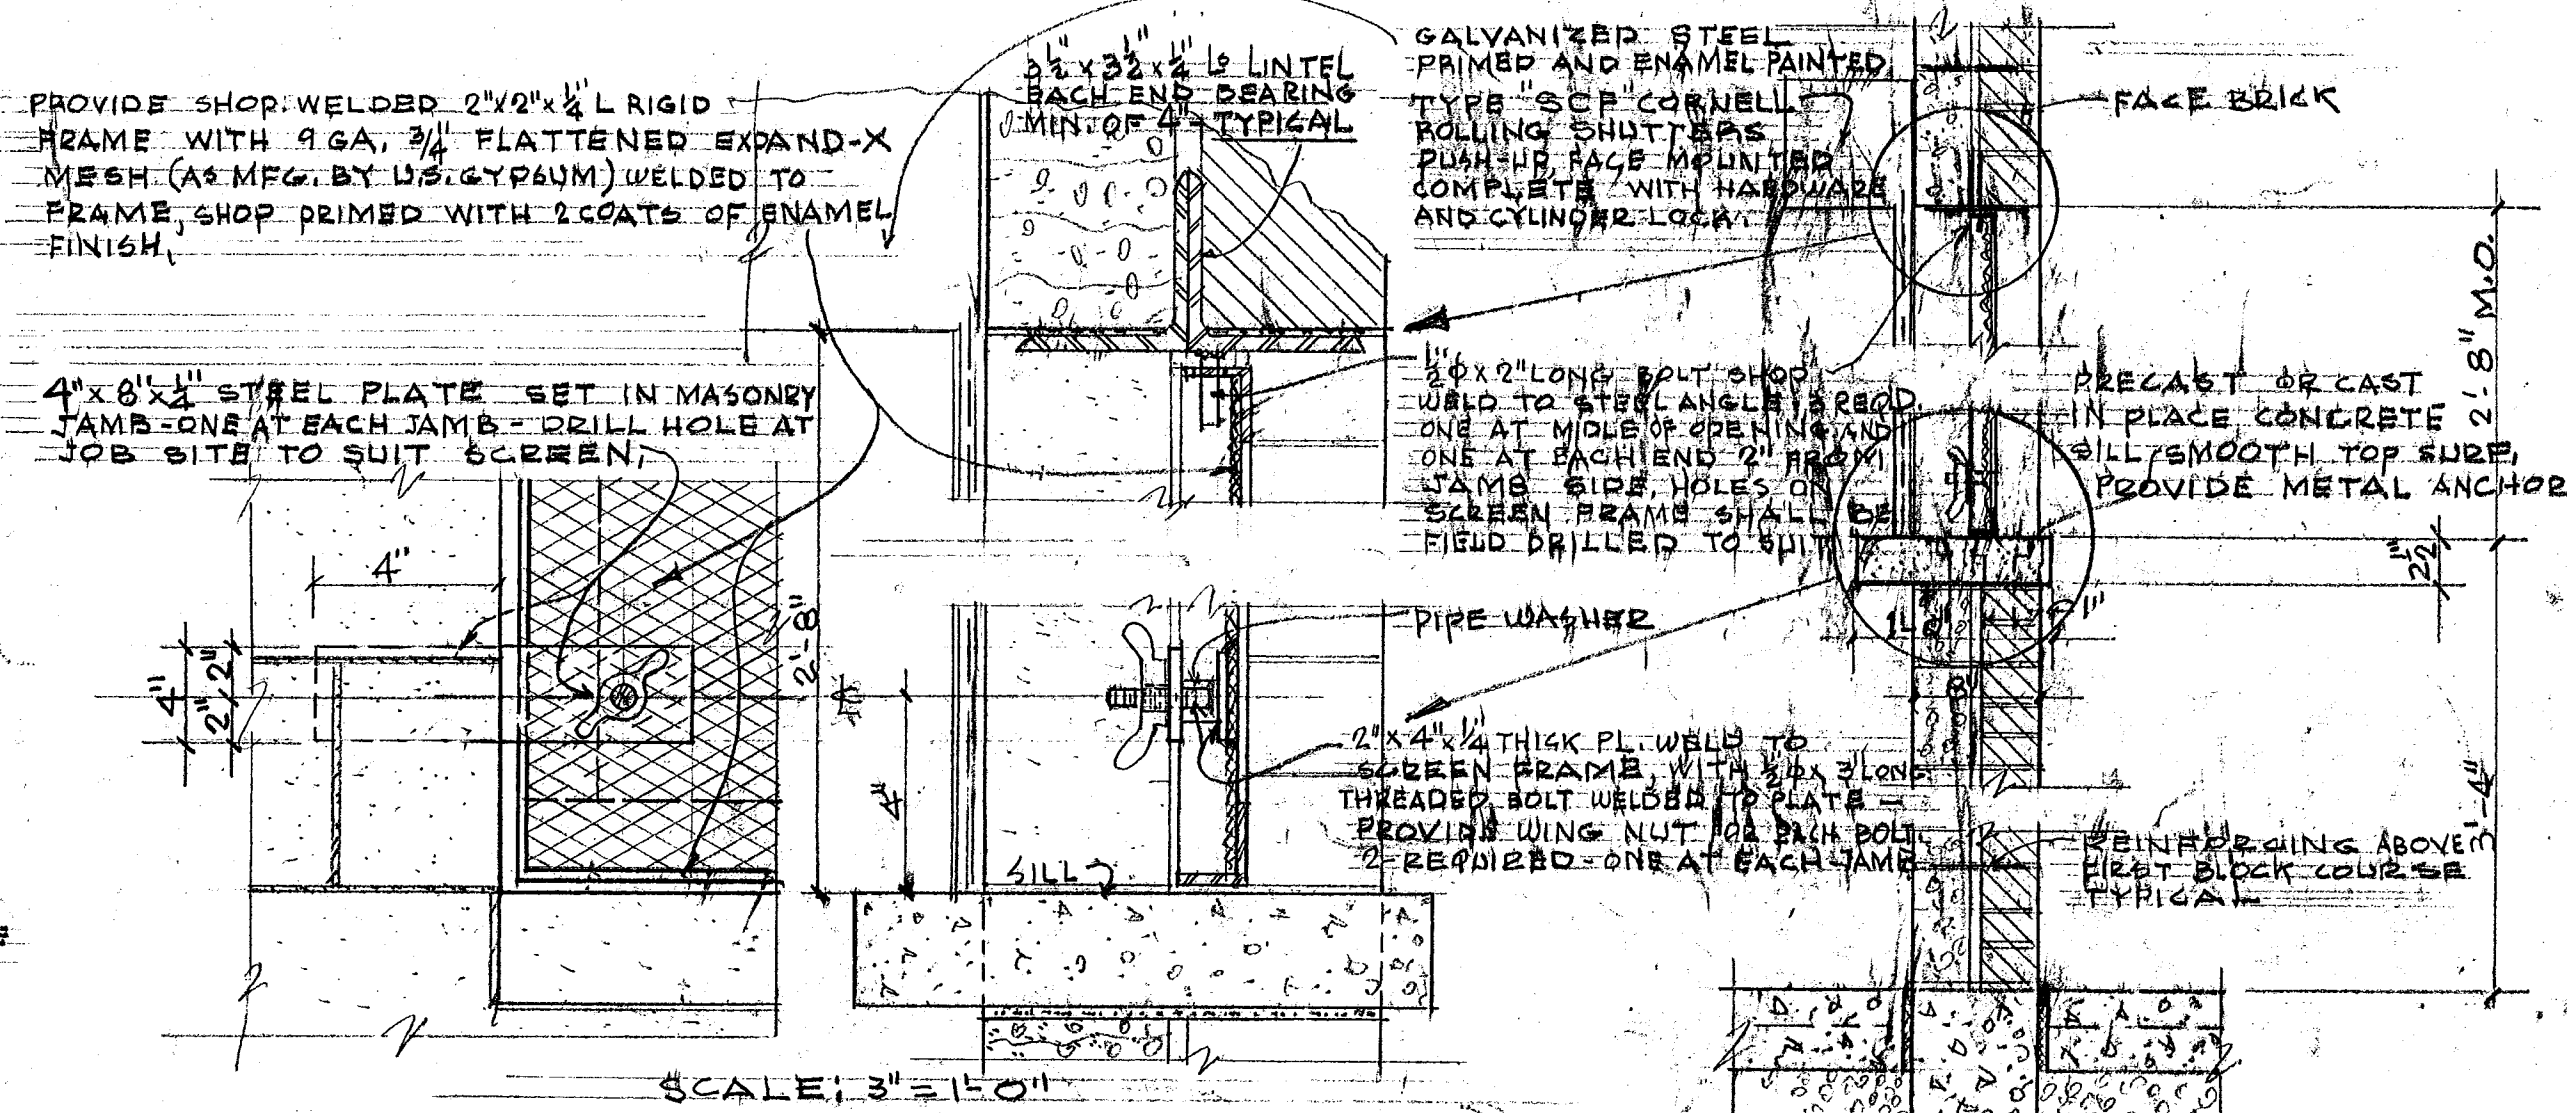

- GENERAL NOTES**
1. CONTRACTOR SHALL PROVIDE ON SITE ONE SIGN, AS SPECIFIED, AT SAME TIME WHEN WORK STARTS.
 2. PROTECT EXISTING TREES AND SHRUBS AT CONSTRUCTION SITE. DO NOT REMOVE OR DAMAGE TREES AND SHRUBS UNLESS FIRST OBTAINED PERMISSION BY THE ARCHITECT.
 3. STORE ON SITE EQUIPMENT AND MATERIALS WHERE DIRECTED BY THE ARCHITECT. EQUIPMENT AND MATERIALS LEFT ON SITE OVERNIGHT SHALL BE CONTRACTOR'S RESPONSIBILITY.
 4. ALL WALLS - TOP CONCRETE BLOCK COURSE AND UNDER STEEL LINTELS AND BEAMS, BEARING ENDS, SHALL BE SOLID BLOCK UNITS.
 5. SUBMIT SHOP DRAWINGS OR FULLY DESCRIPTIVE BROCHURES FOR: WINDOW SCREENS; DOORS; DOOR FRAMES AND HARDWARE; ROLLING SHUTTERS; STRUCTURAL STEEL; BRICK SAMPLE; WOOD DECK; PLUMBING, H.V. AND ELECTRICAL FIXTURES AND EQUIPMENT.
 6. PROVIDE WATER TIGHT CONDITION FLASHING FOR ALL ROOF OPENINGS.
 7. PROVIDE 3 TISSUE CABINETS, MODEL B-266 2 TOWEL DISPENSERS, MODEL B-262. THESE UNITS ARE AS MANUFACTURED BY THE "BOBRICK CO."
 8. ALL LINTELS SHALL BE 2-3/4" x 3-1/2" x 2-1/2" L.I.M. 12.
 9. PROVIDE NECESSARY SCAFFOLDING FOR THE TOTAL CONTRACT WORK. SCAFFOLDING SHALL BE OF THE MATERIAL AND WILL BE ERECTED IN SUCH A MANNER TO PROVIDE TOTAL SAFETY TO ALL PERSONS AND PROPERTIES AT ALL TIMES AS PER GOVERNING CODES AND ORDINANCES REQUIREMENTS.

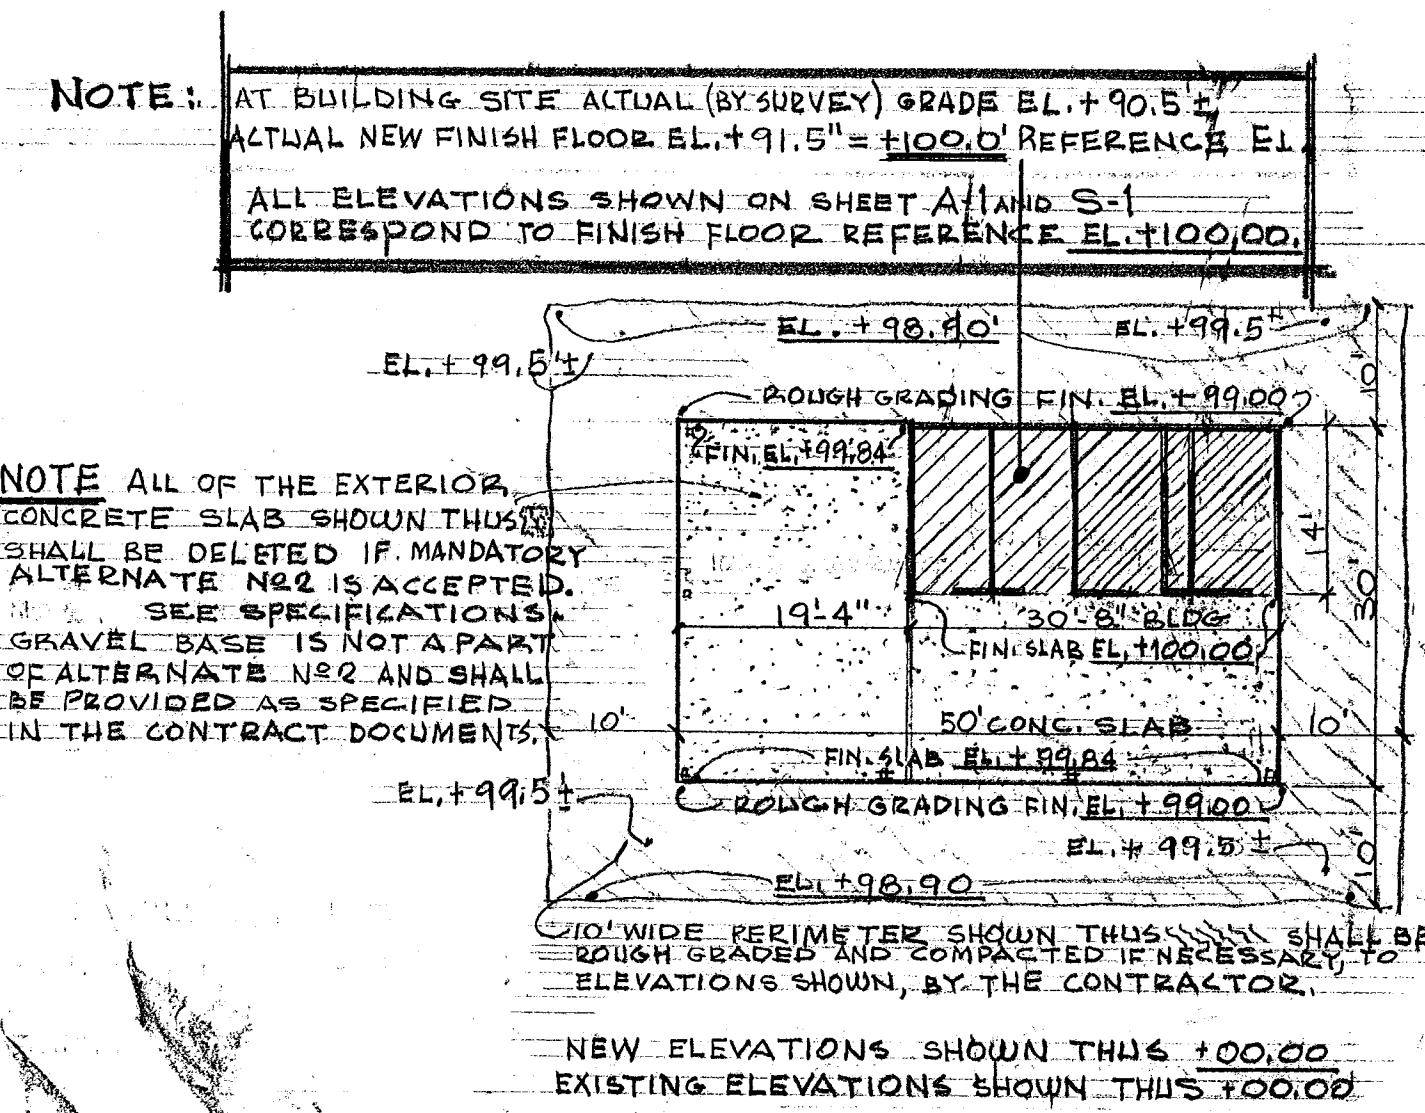

CITY OF HARTFORD, CONNECTICUT
BUREAU OF PUBLIC BUILDINGS, DPW
NEW FIELD HOUSE
WAVERLY RECREATION FIELD
HARTFORD, CONN.

Submitted by: *John S. Smith* City Architect
 Approved by: *Paul J. Smith* City Engineer

Design: *J.S.* Drawn: *J.S.* Daybook No. 010373A
 Traced: *J.S.* Check: *J.S.* Date: Feb. 14, 1973