
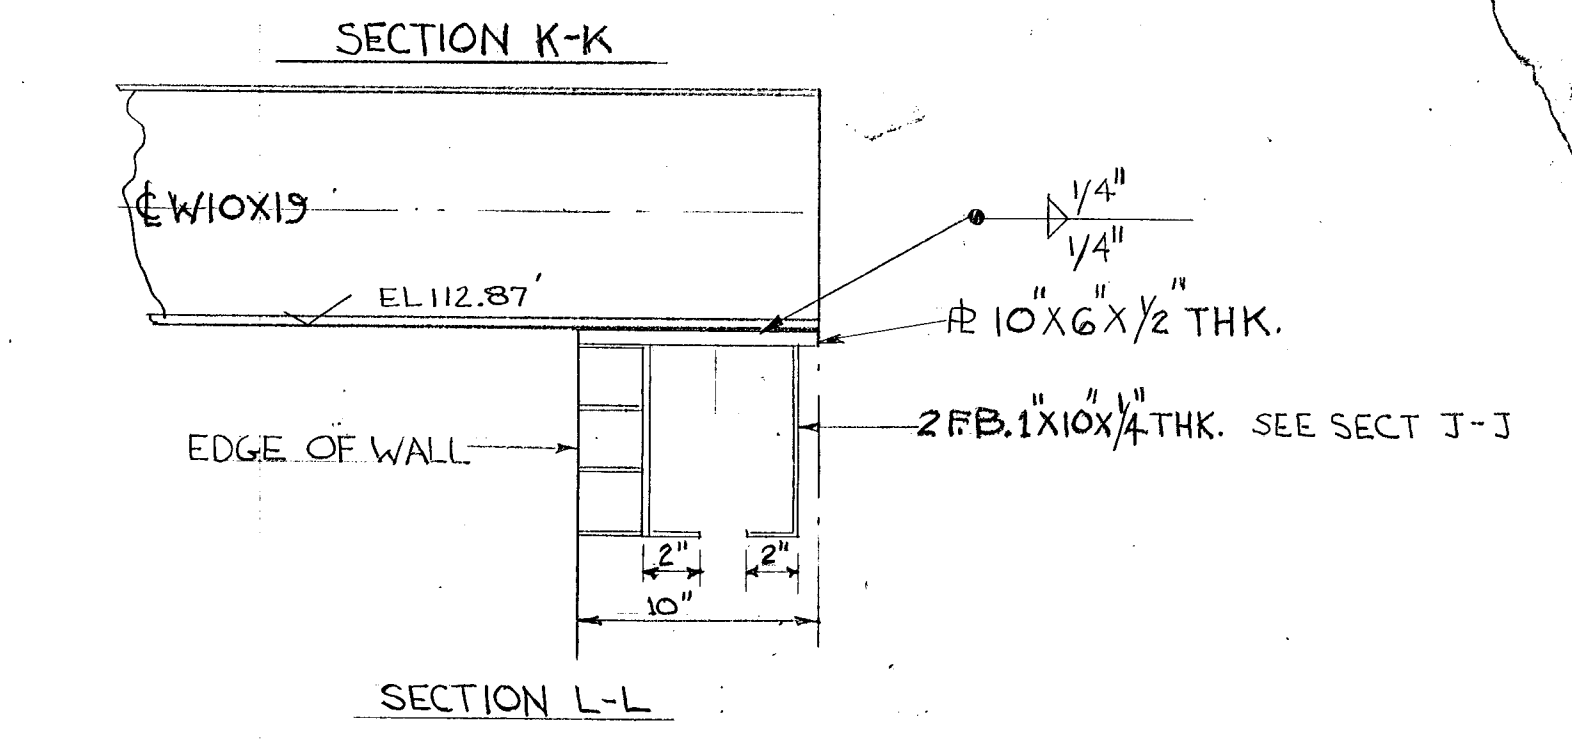
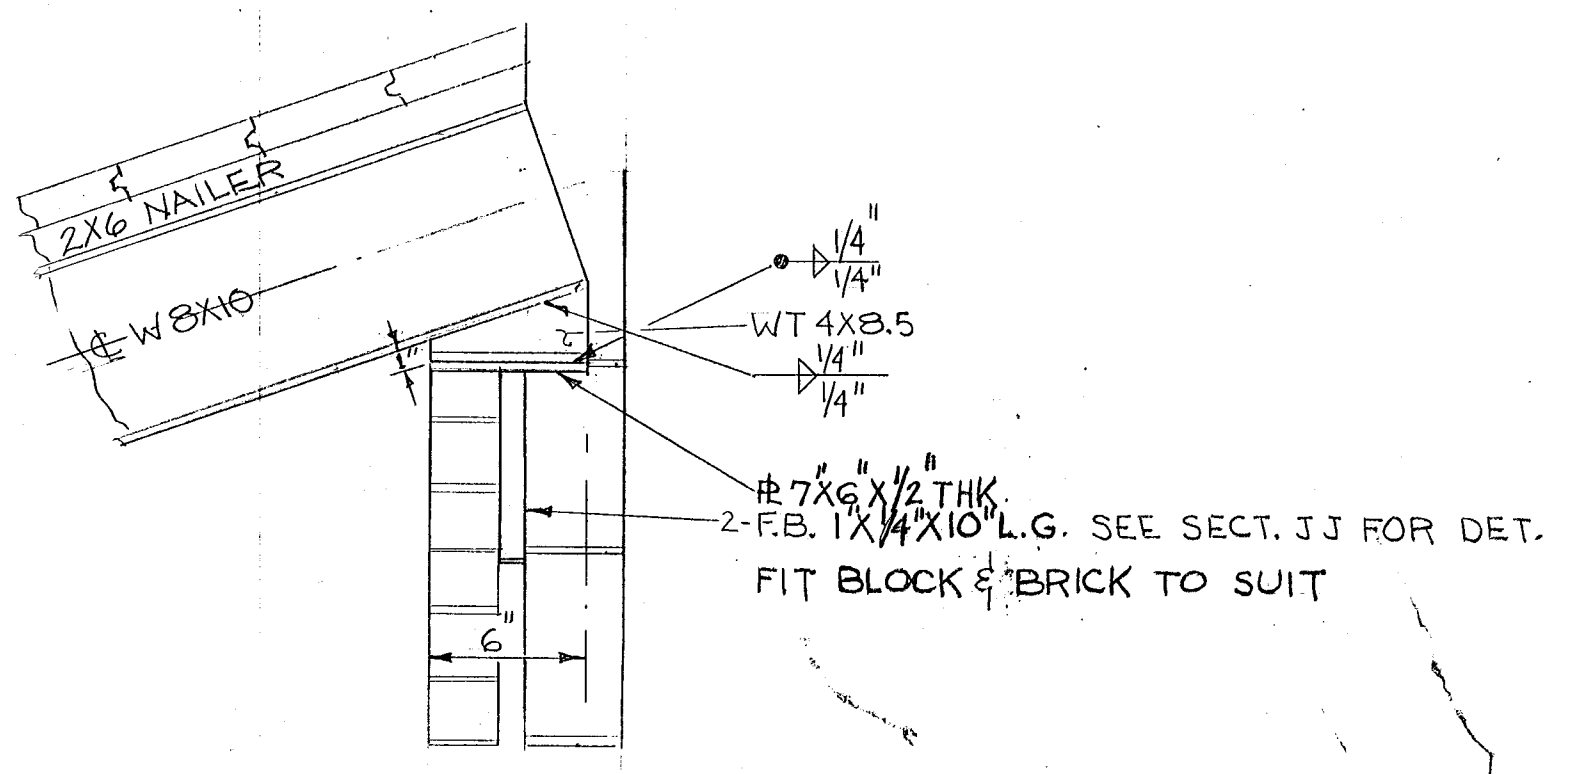
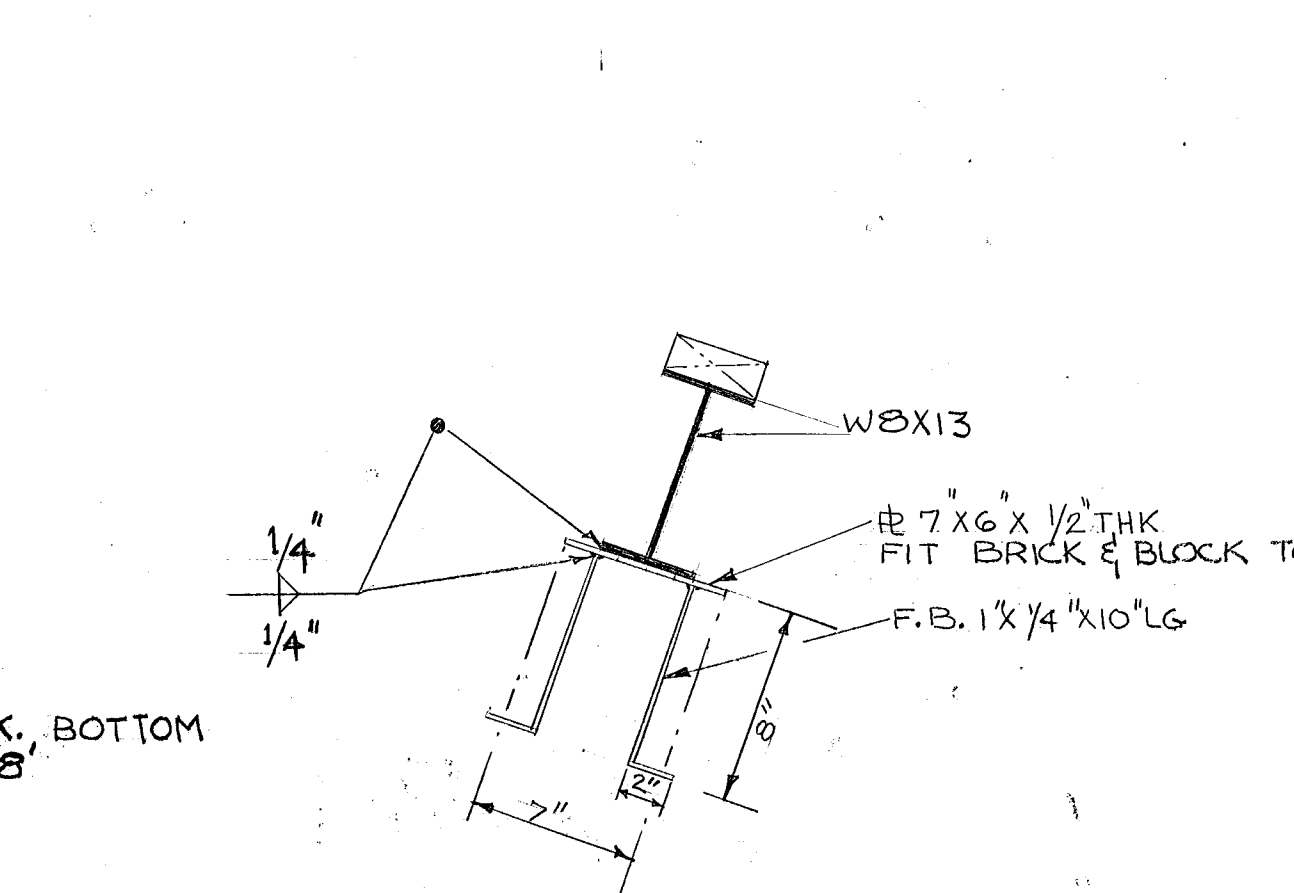
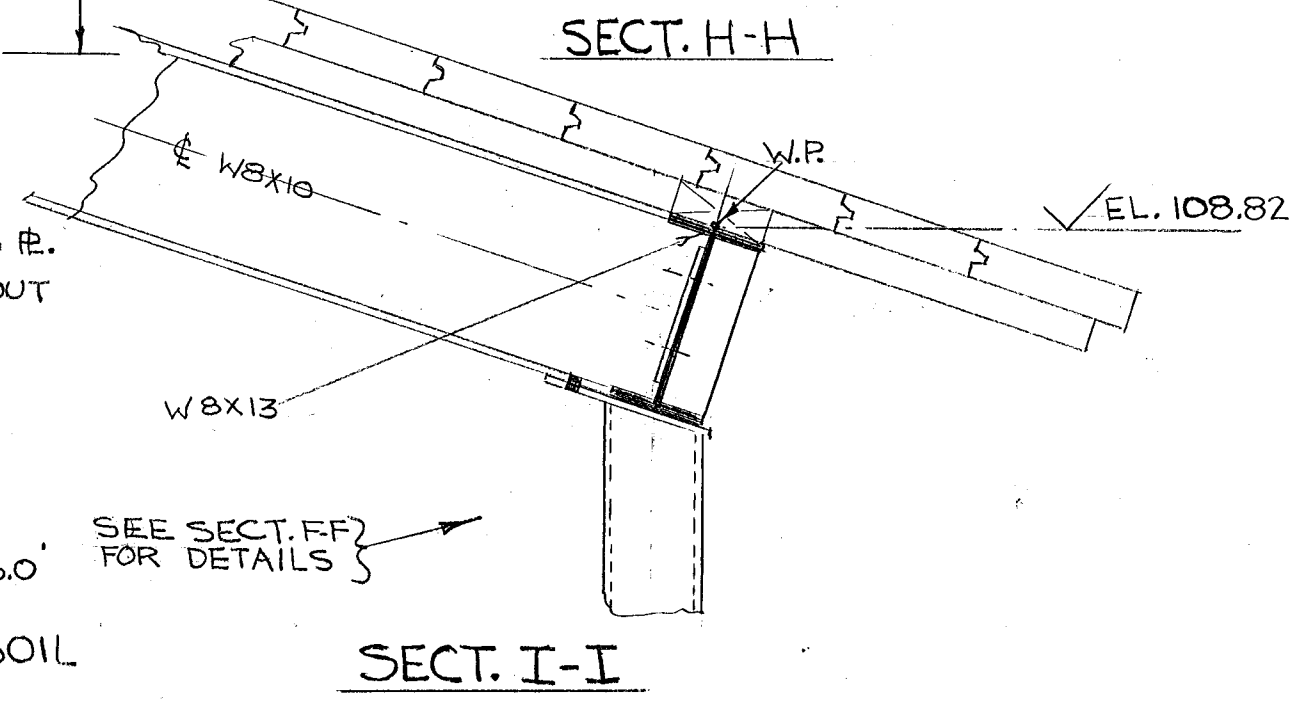
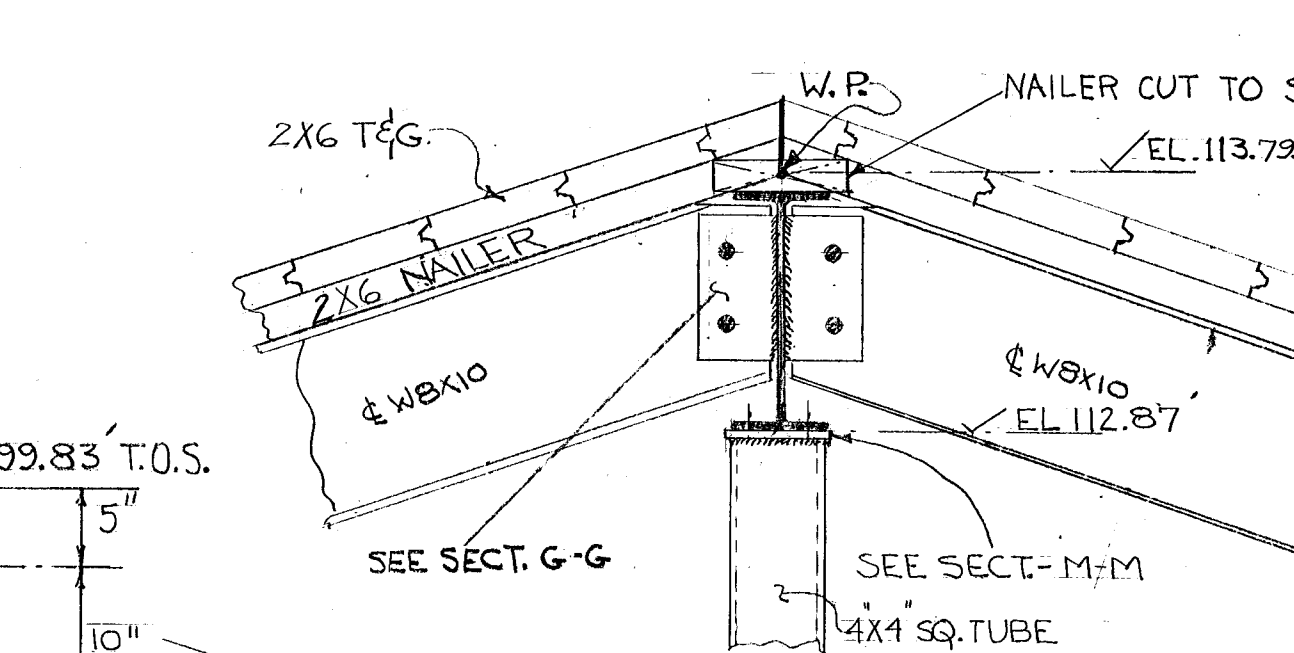
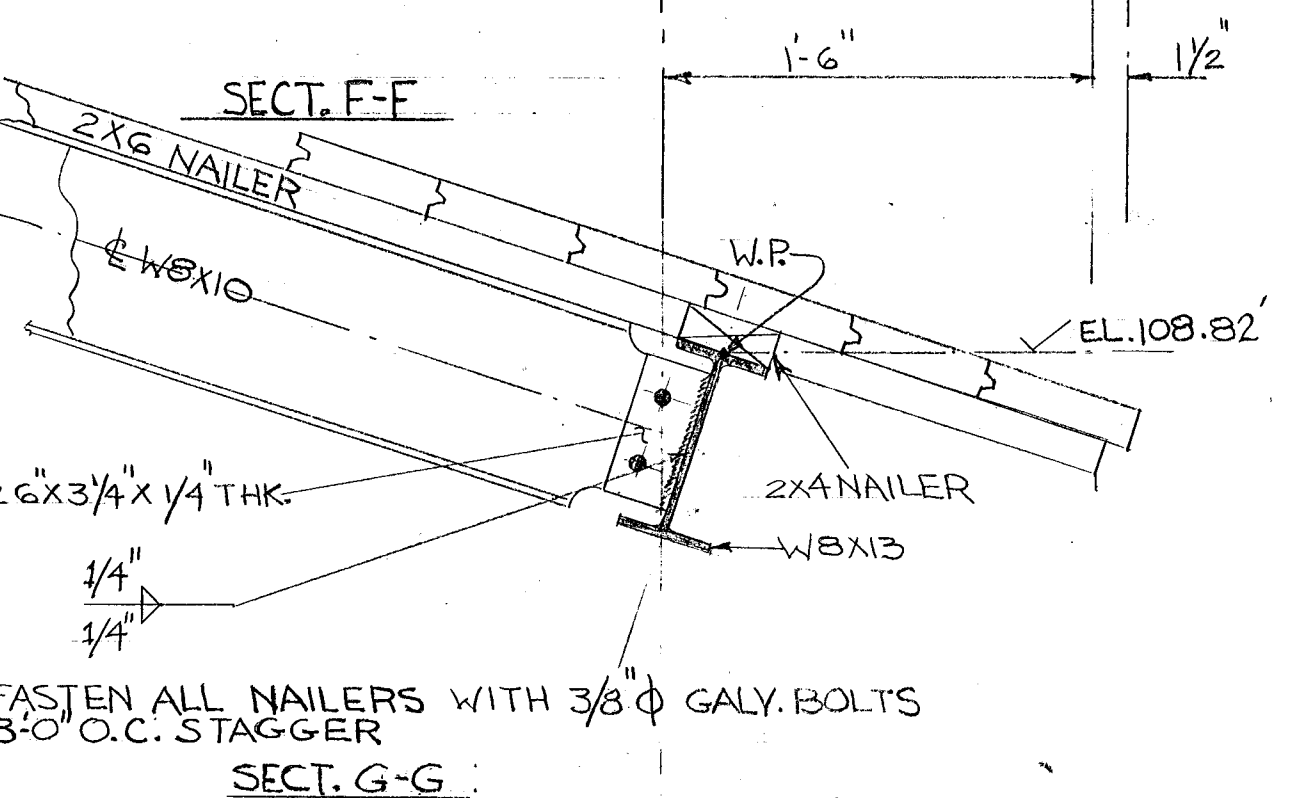
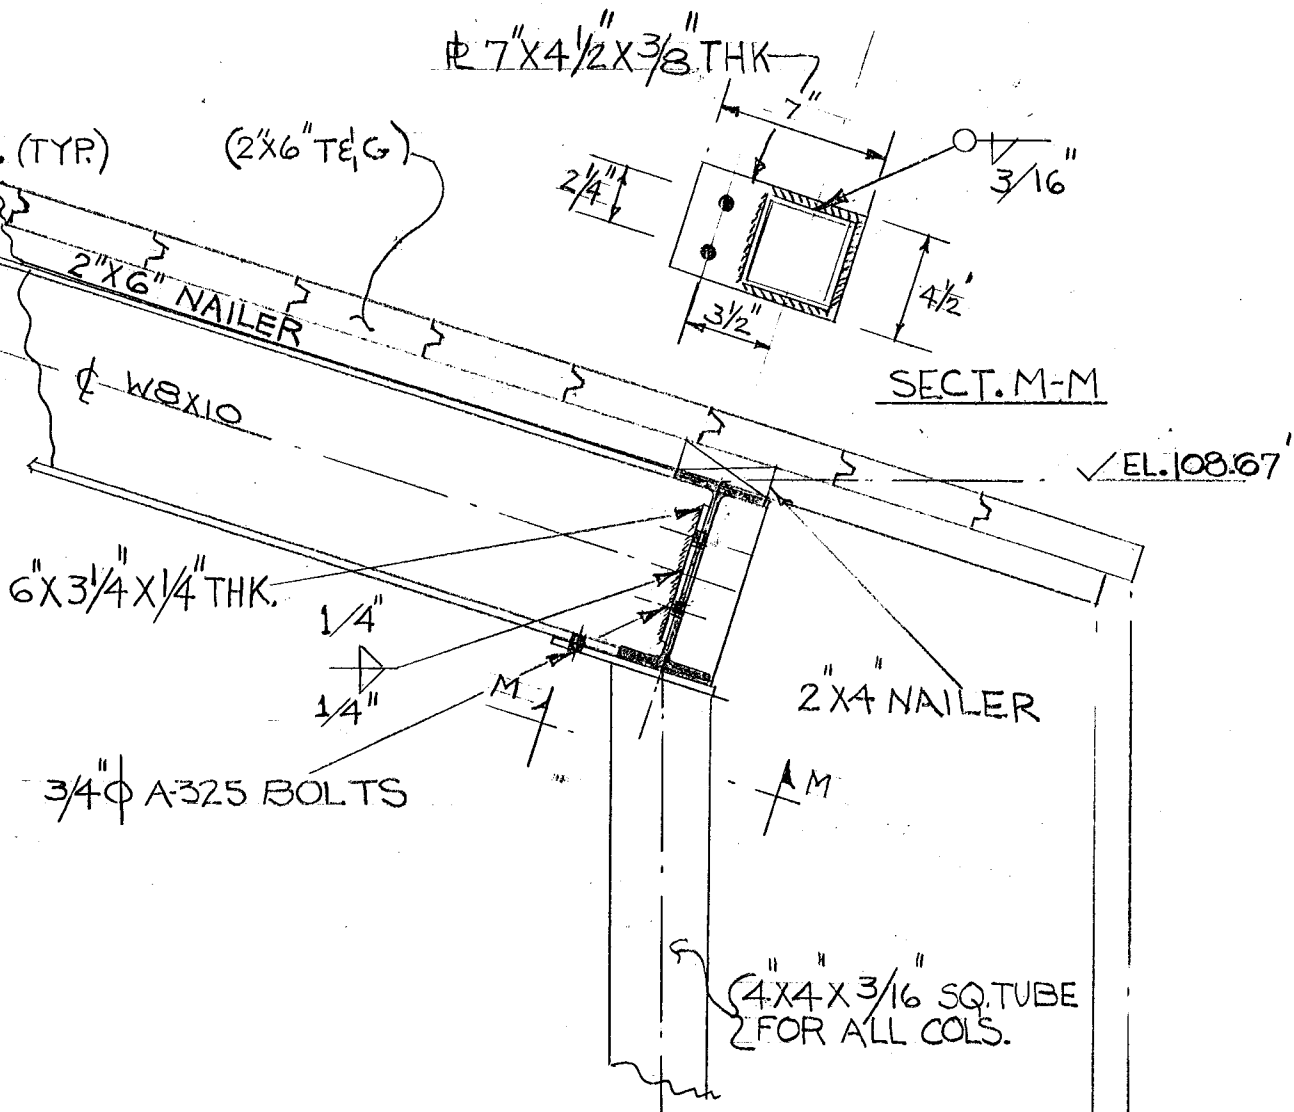
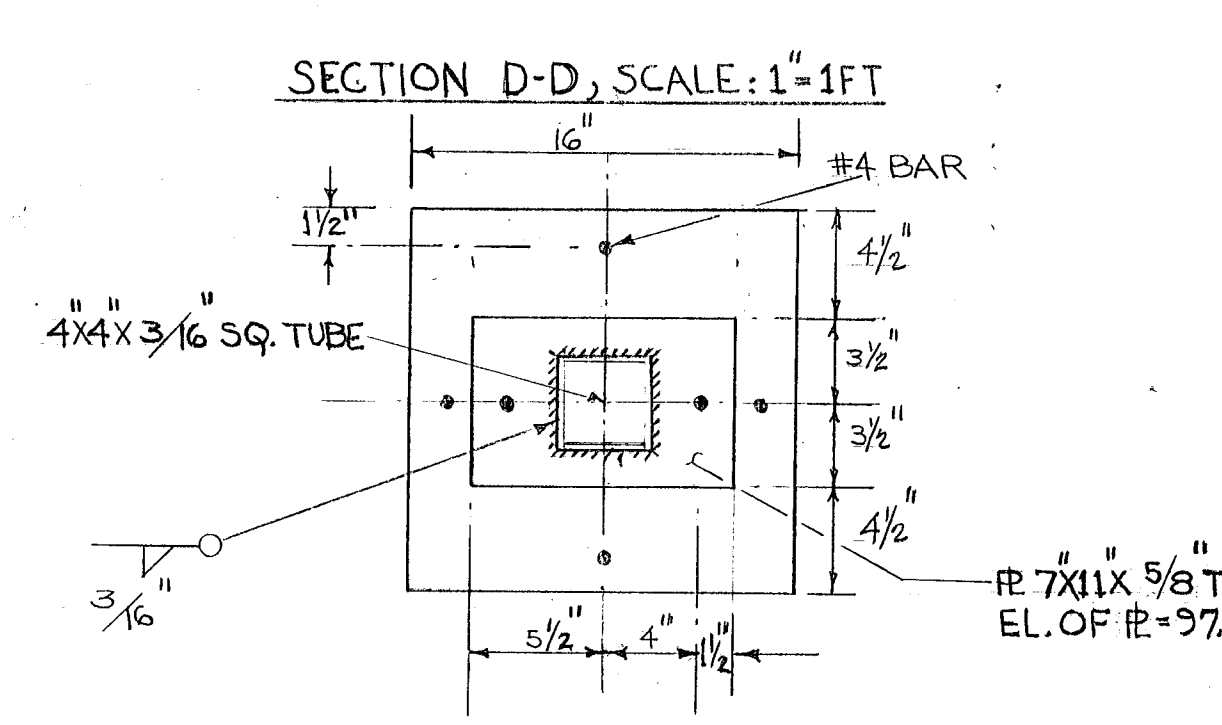
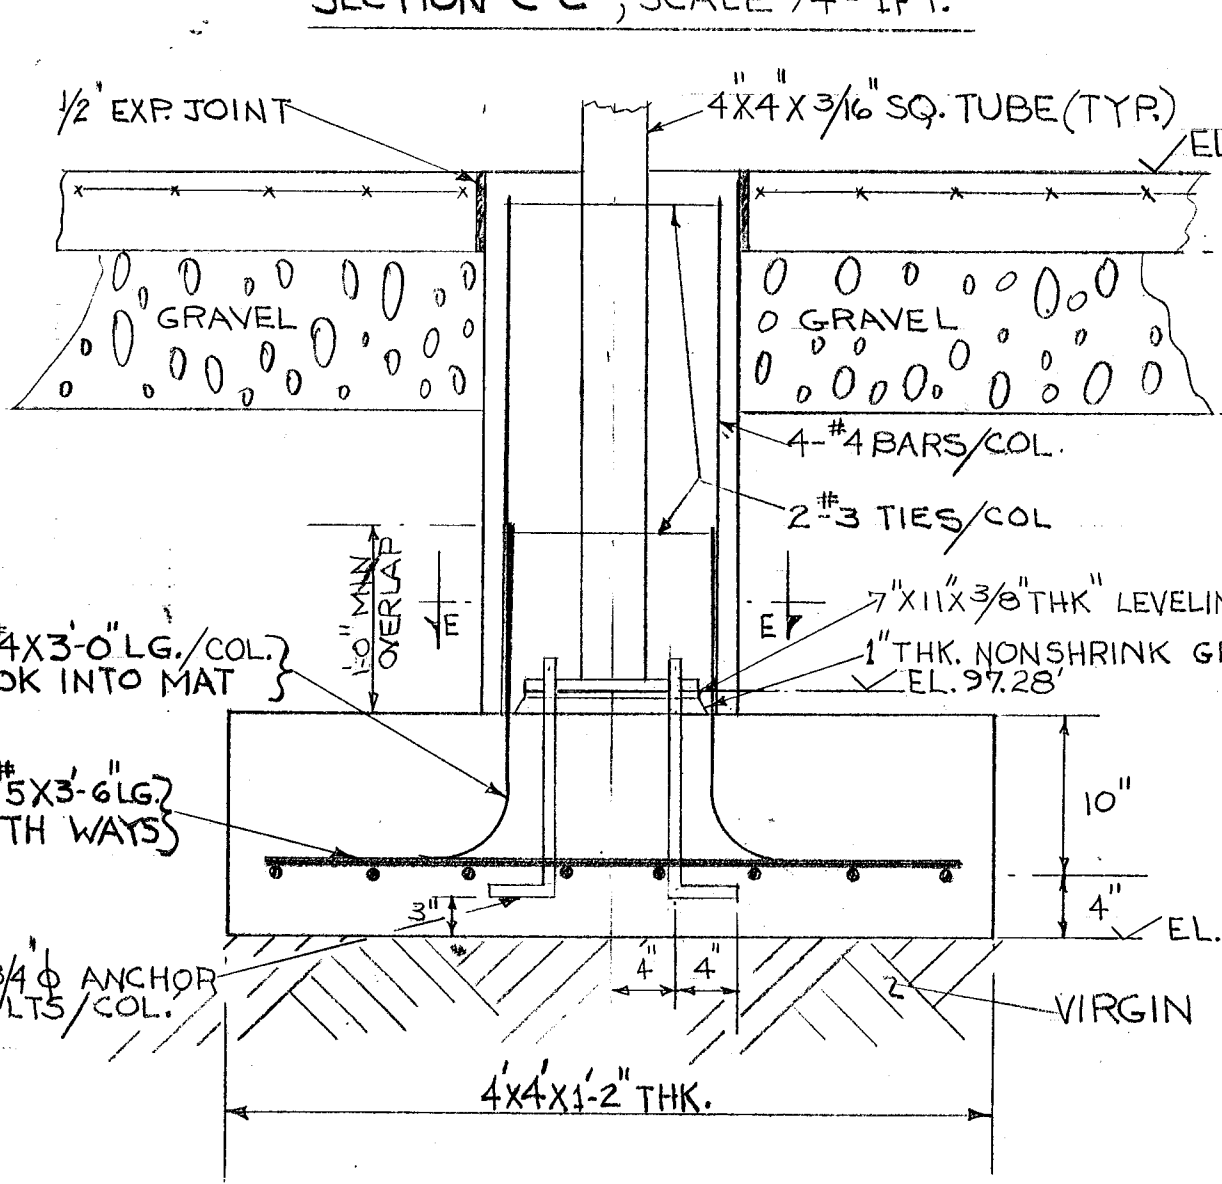
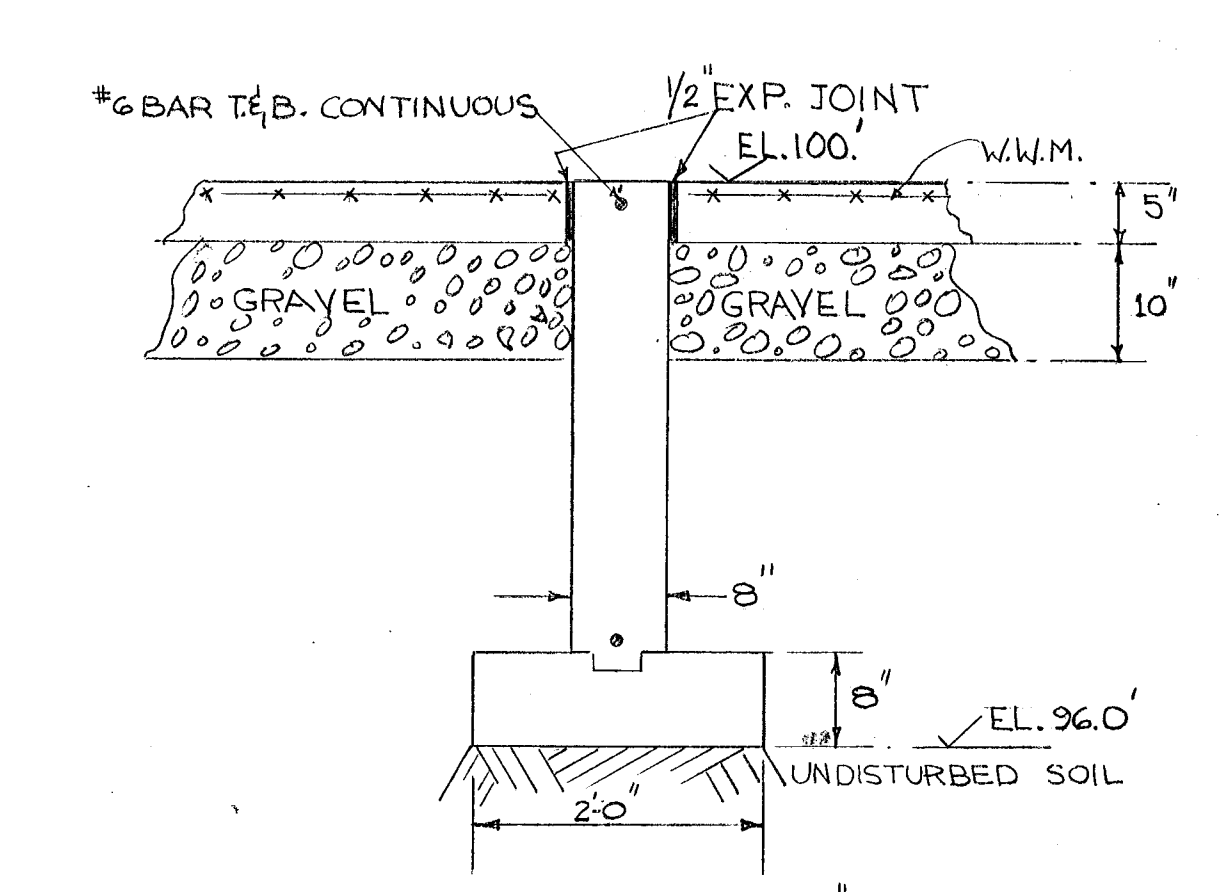
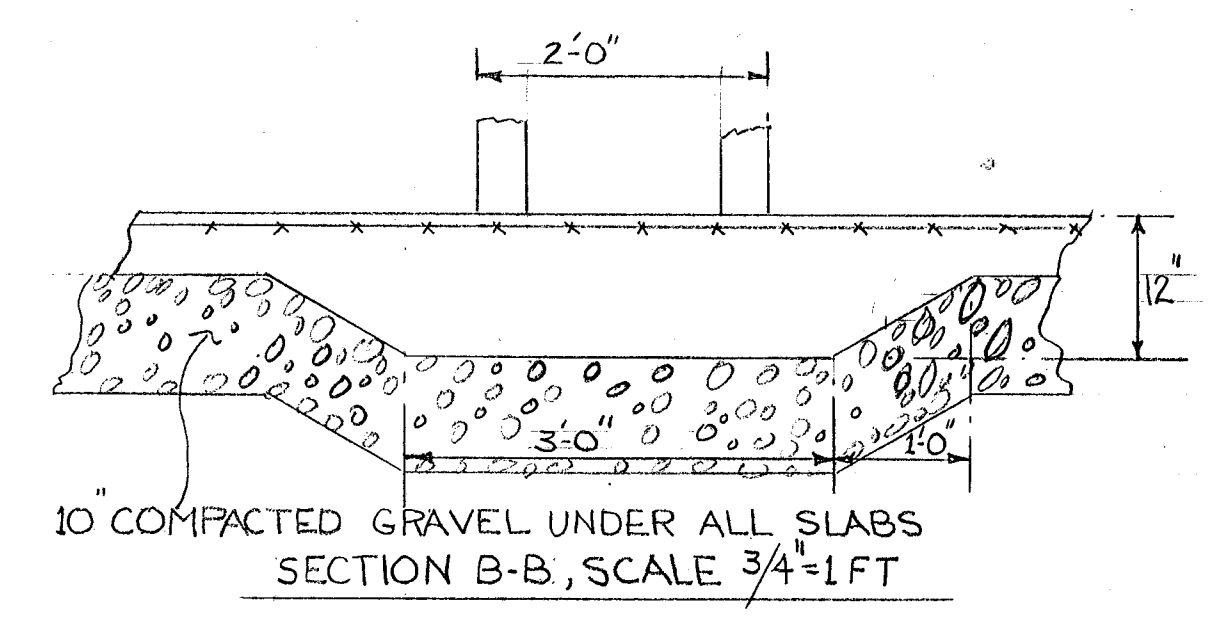
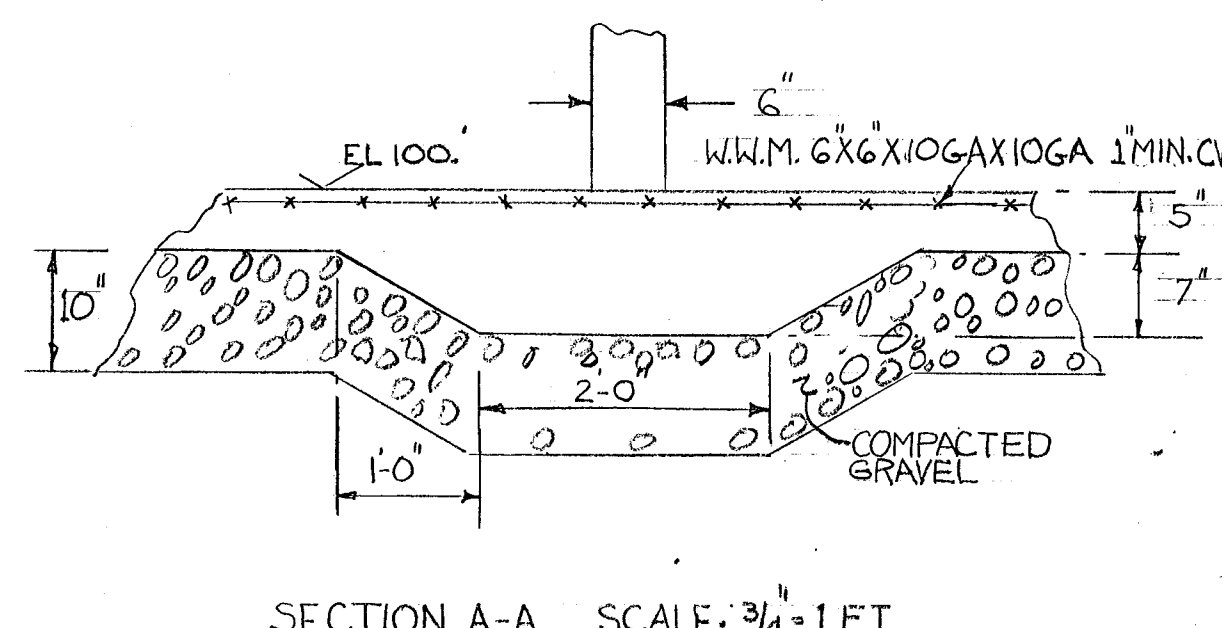
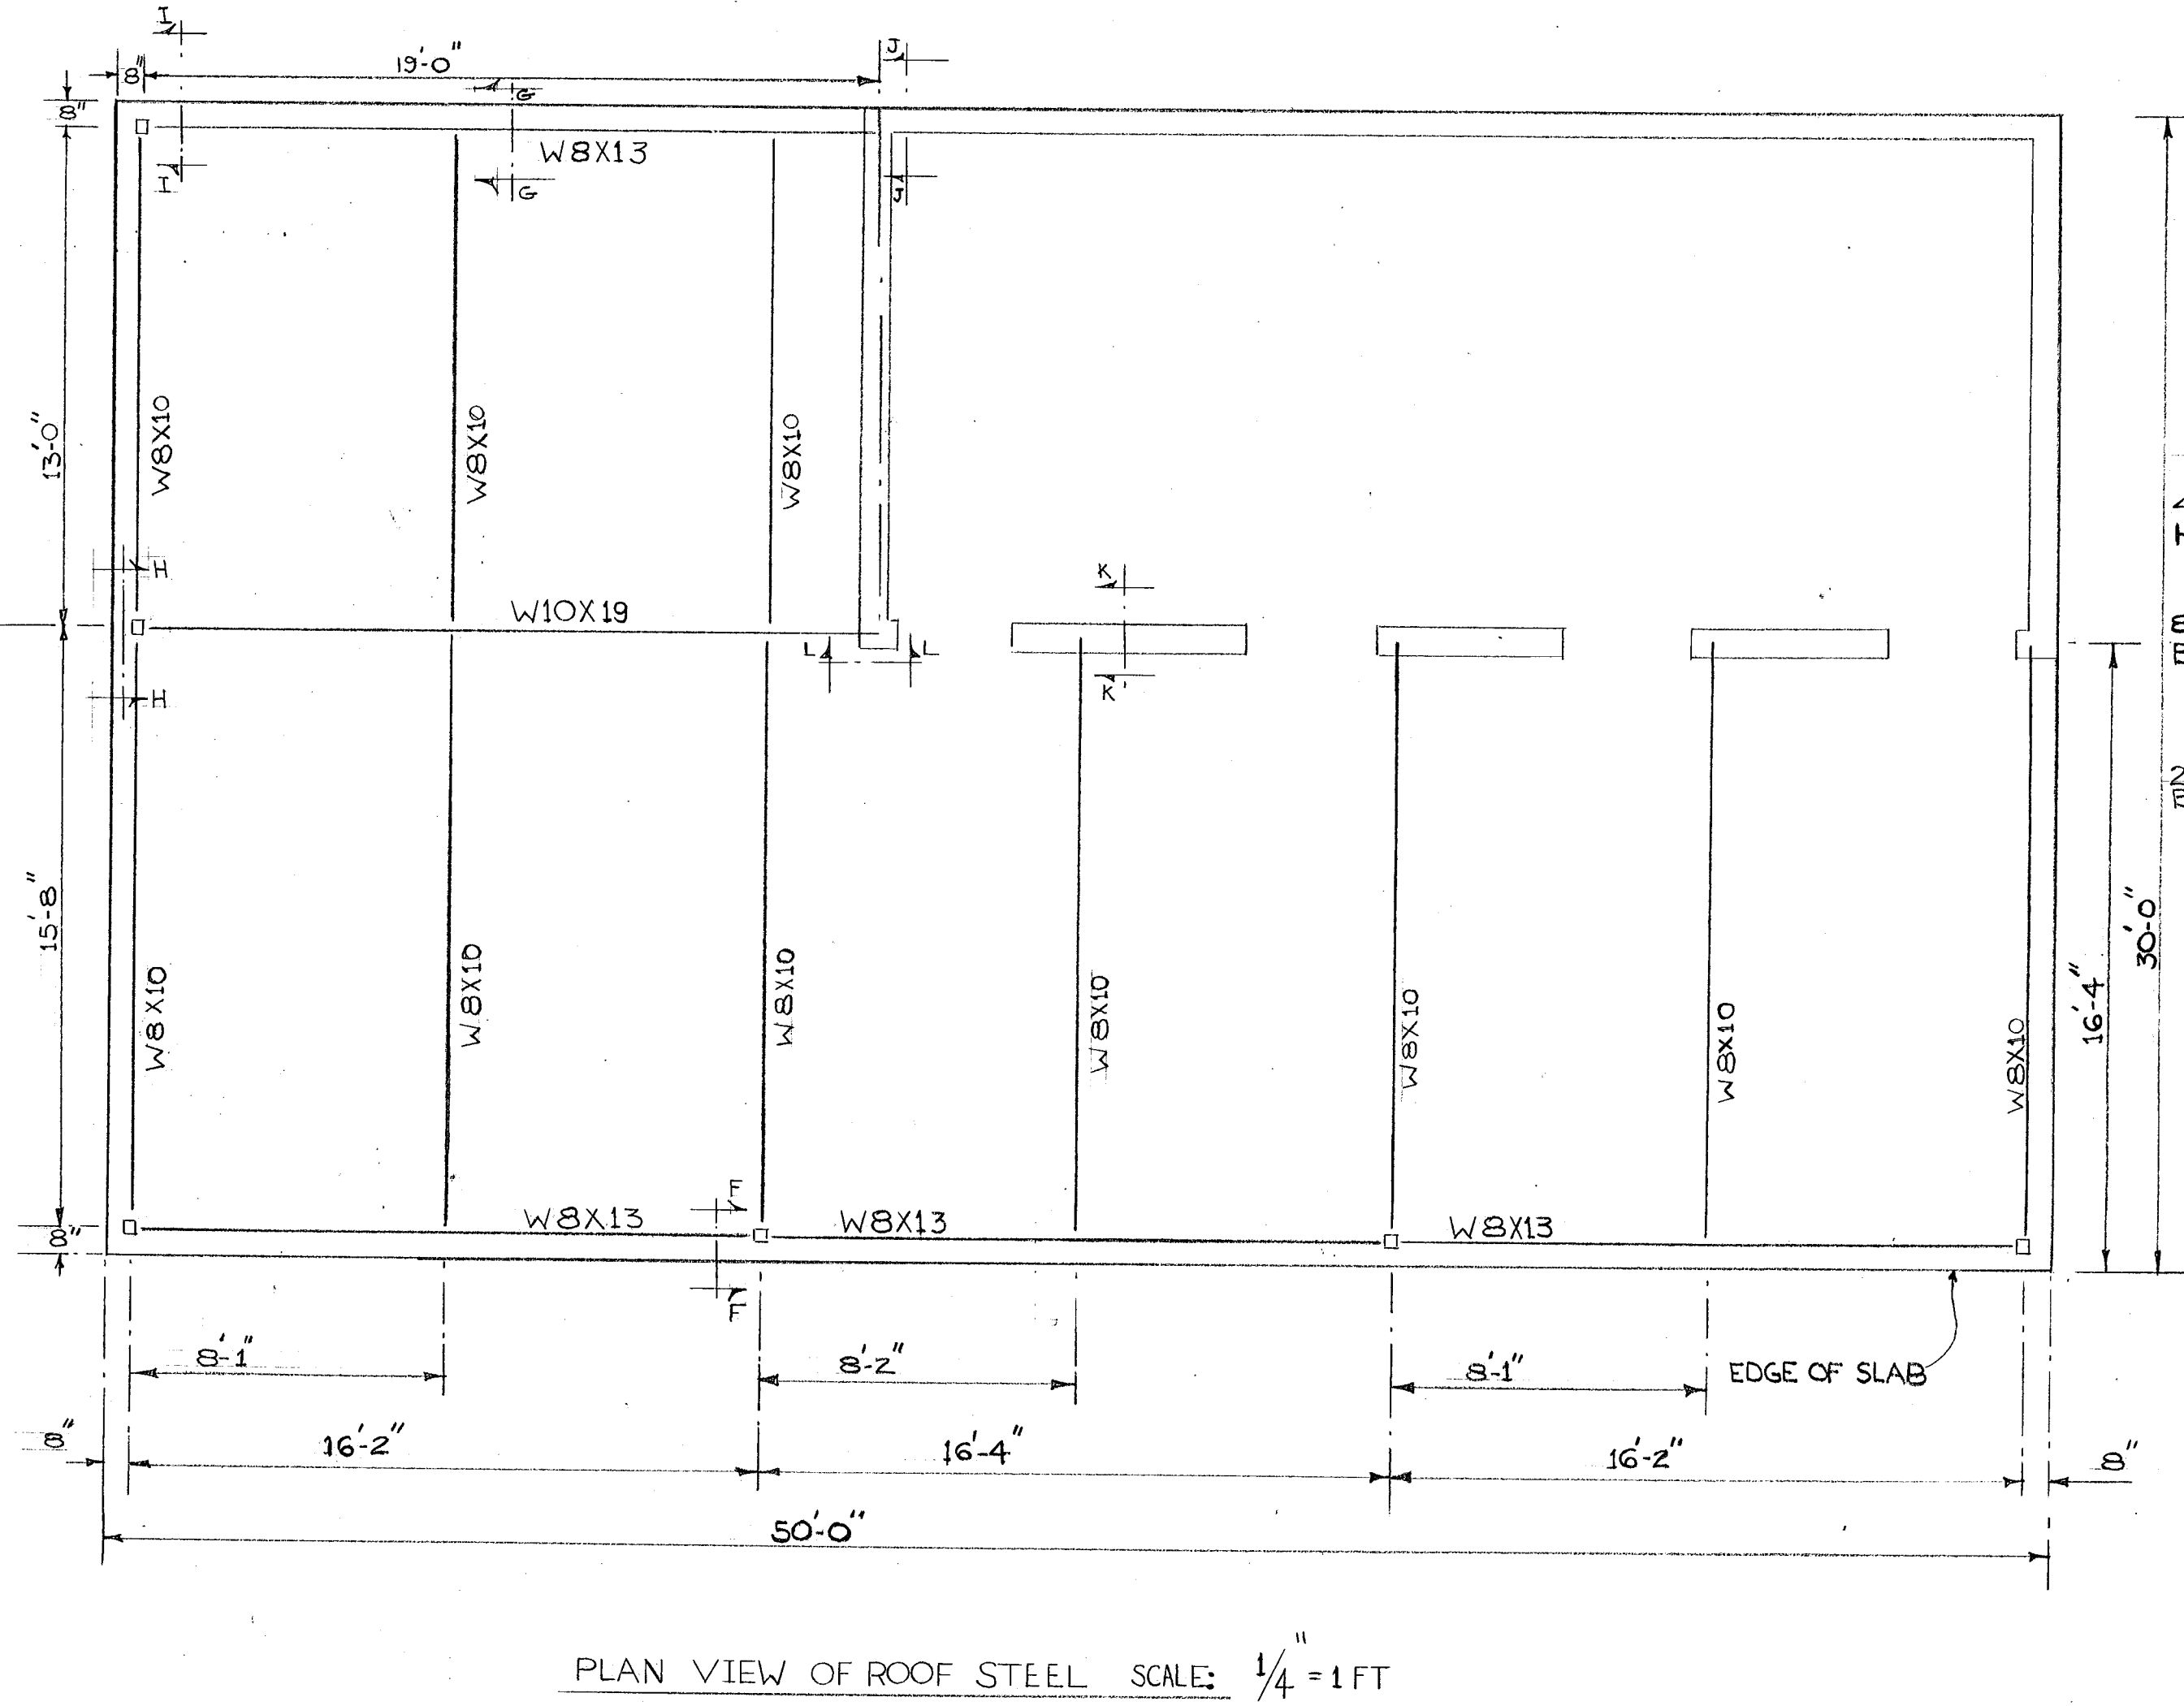


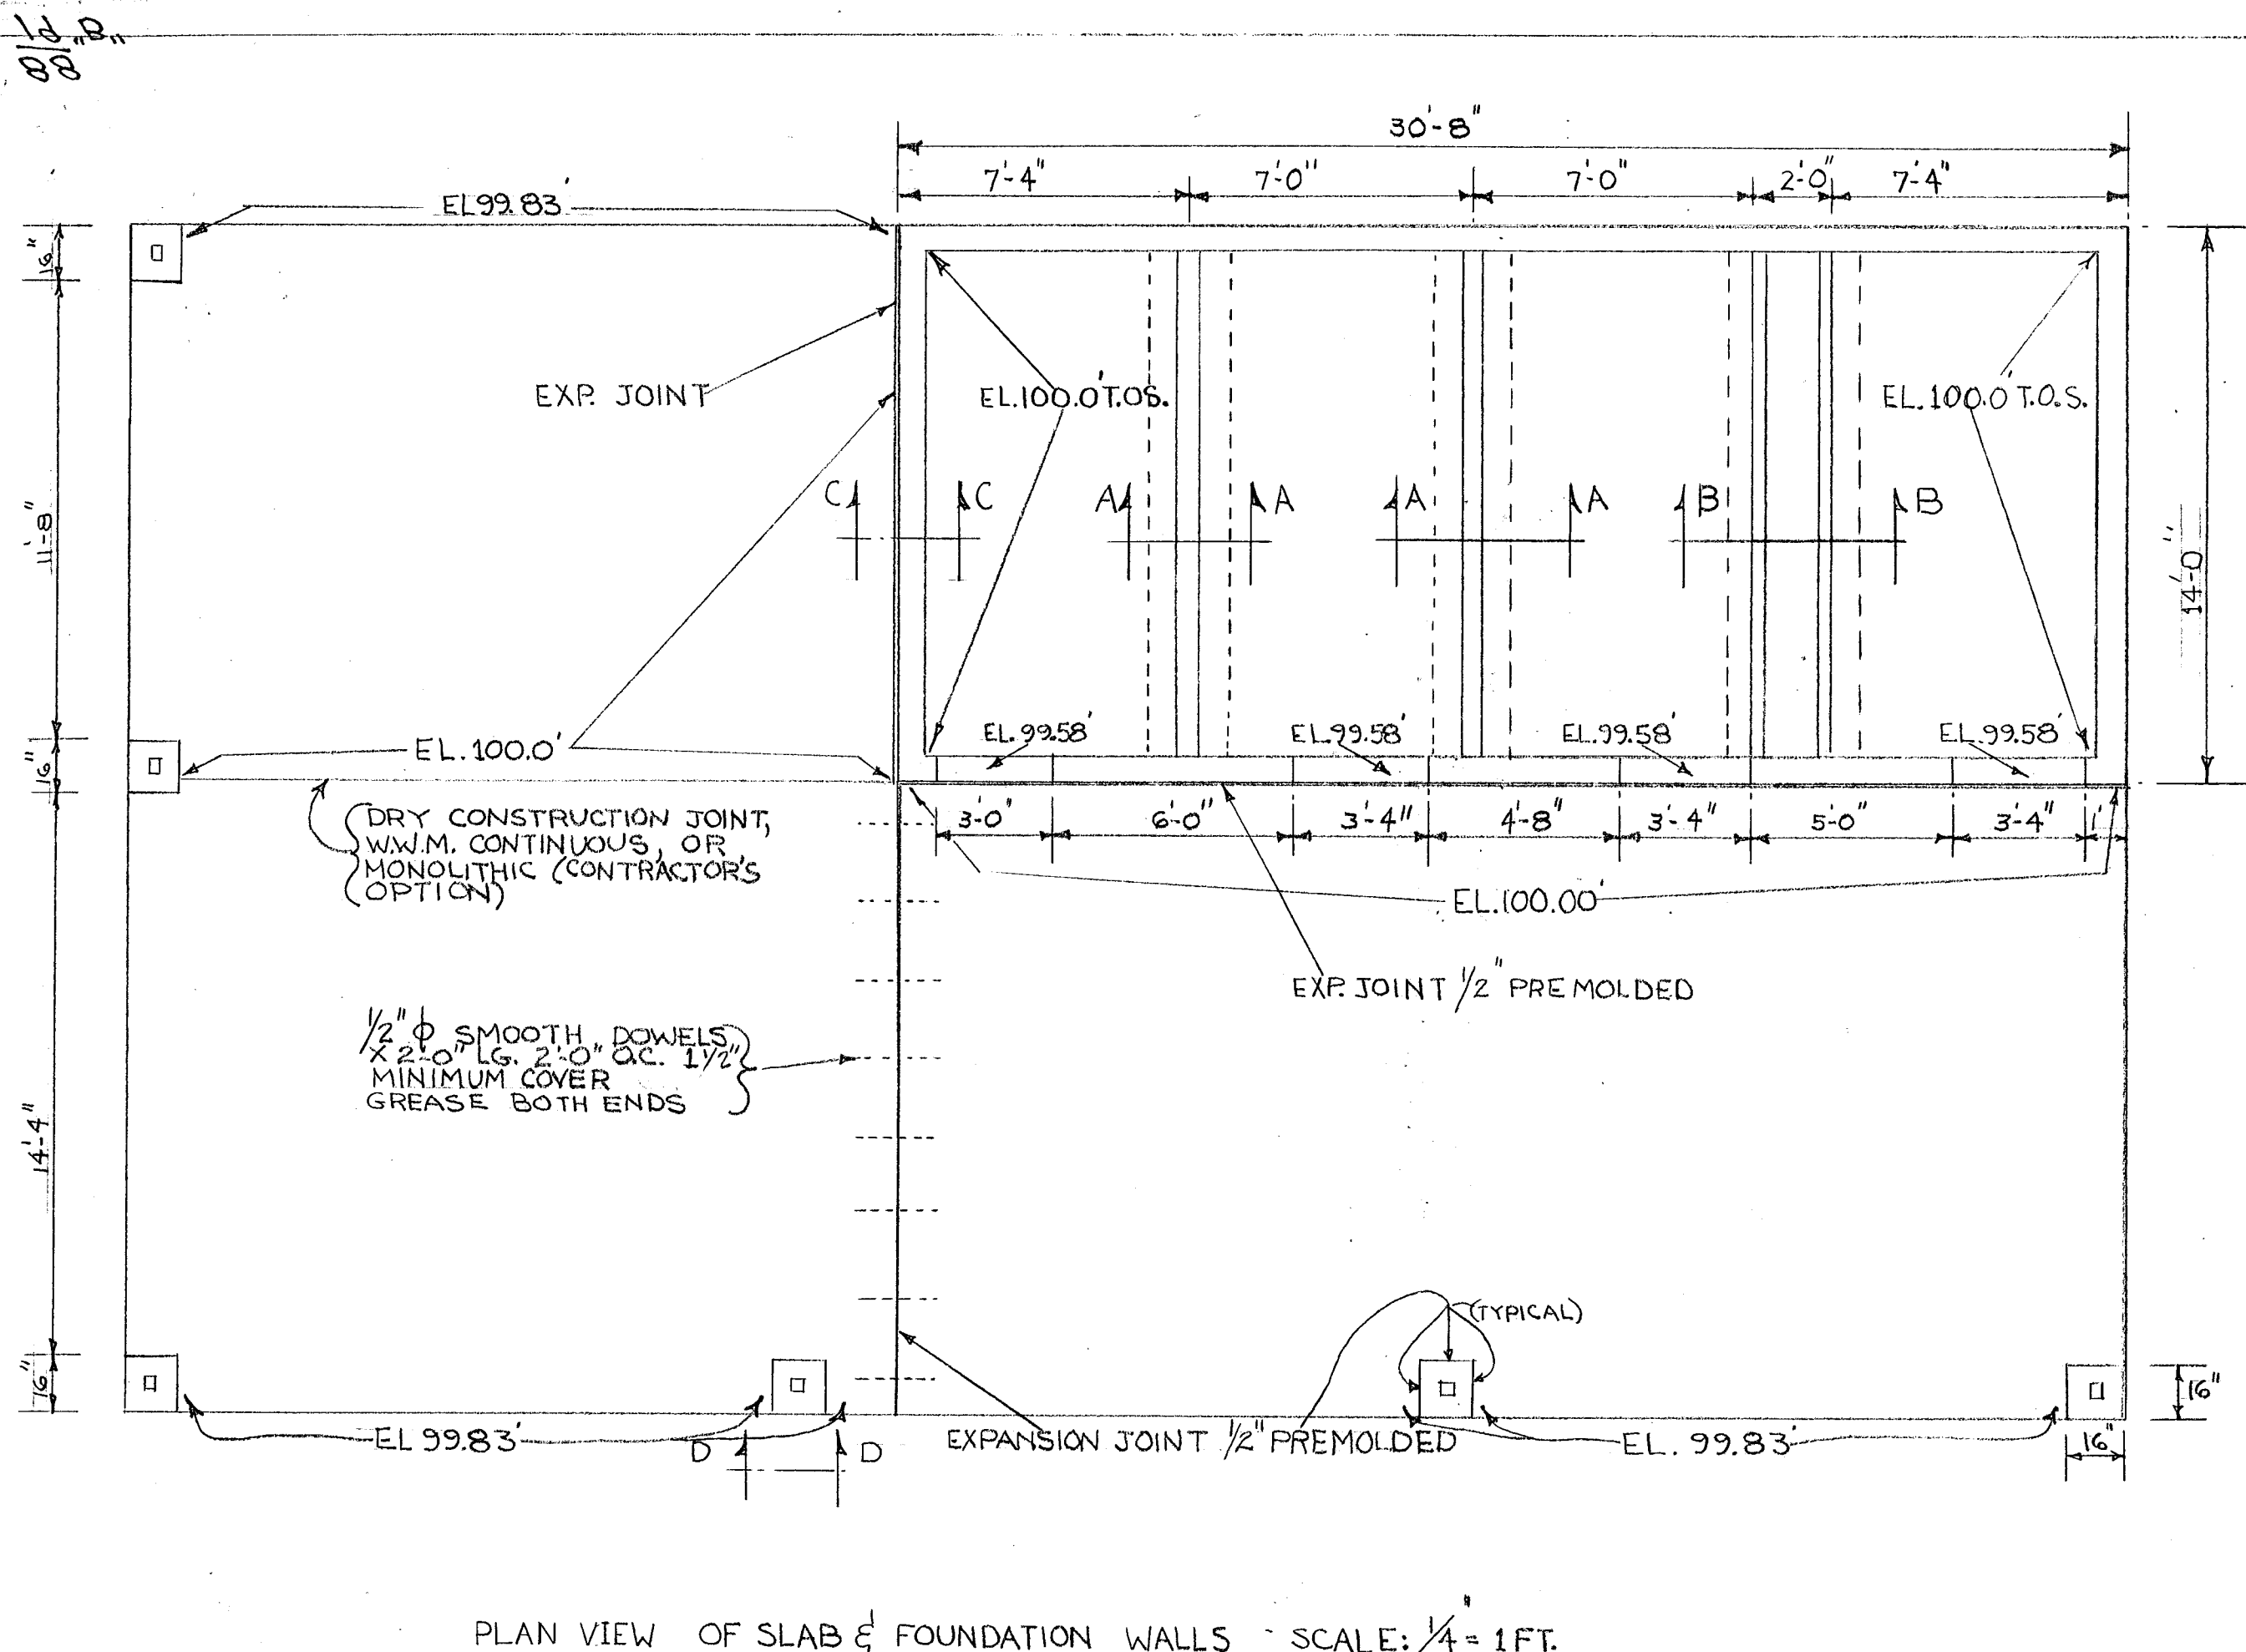

- GENERAL NOTES:**
1. WORK THIS DRAWING WITH THE SPECIFICATIONS PARTICULARLY EXCAVATION & GRADING, CONCRETE & REINFORCING STEEL, & STRUCTURAL STEEL SECTIONS.
 2. FASTEN ALL NAILERS WITH 3/8\"/>

CITY OF HARTFORD, CONNECTICUT		
BUREAU OF ARCHITECTURE, DPW		
FIELD HOUSE & LIGHTING AT WAWERLY FIELD IN KENY PARK HARTFORD, CONN		DWG. NO. S-1
SUBMITTED	RECOMMENDED	APPROVED
Paul Anthony Wall	Paul Anthony Wall	George J. Hopper
DESIGN	DAYBOOK	DATE
RD	RD	NO. 10373 B
TRACED	CHECK	DATE: FEBRUARY 14, 1973