
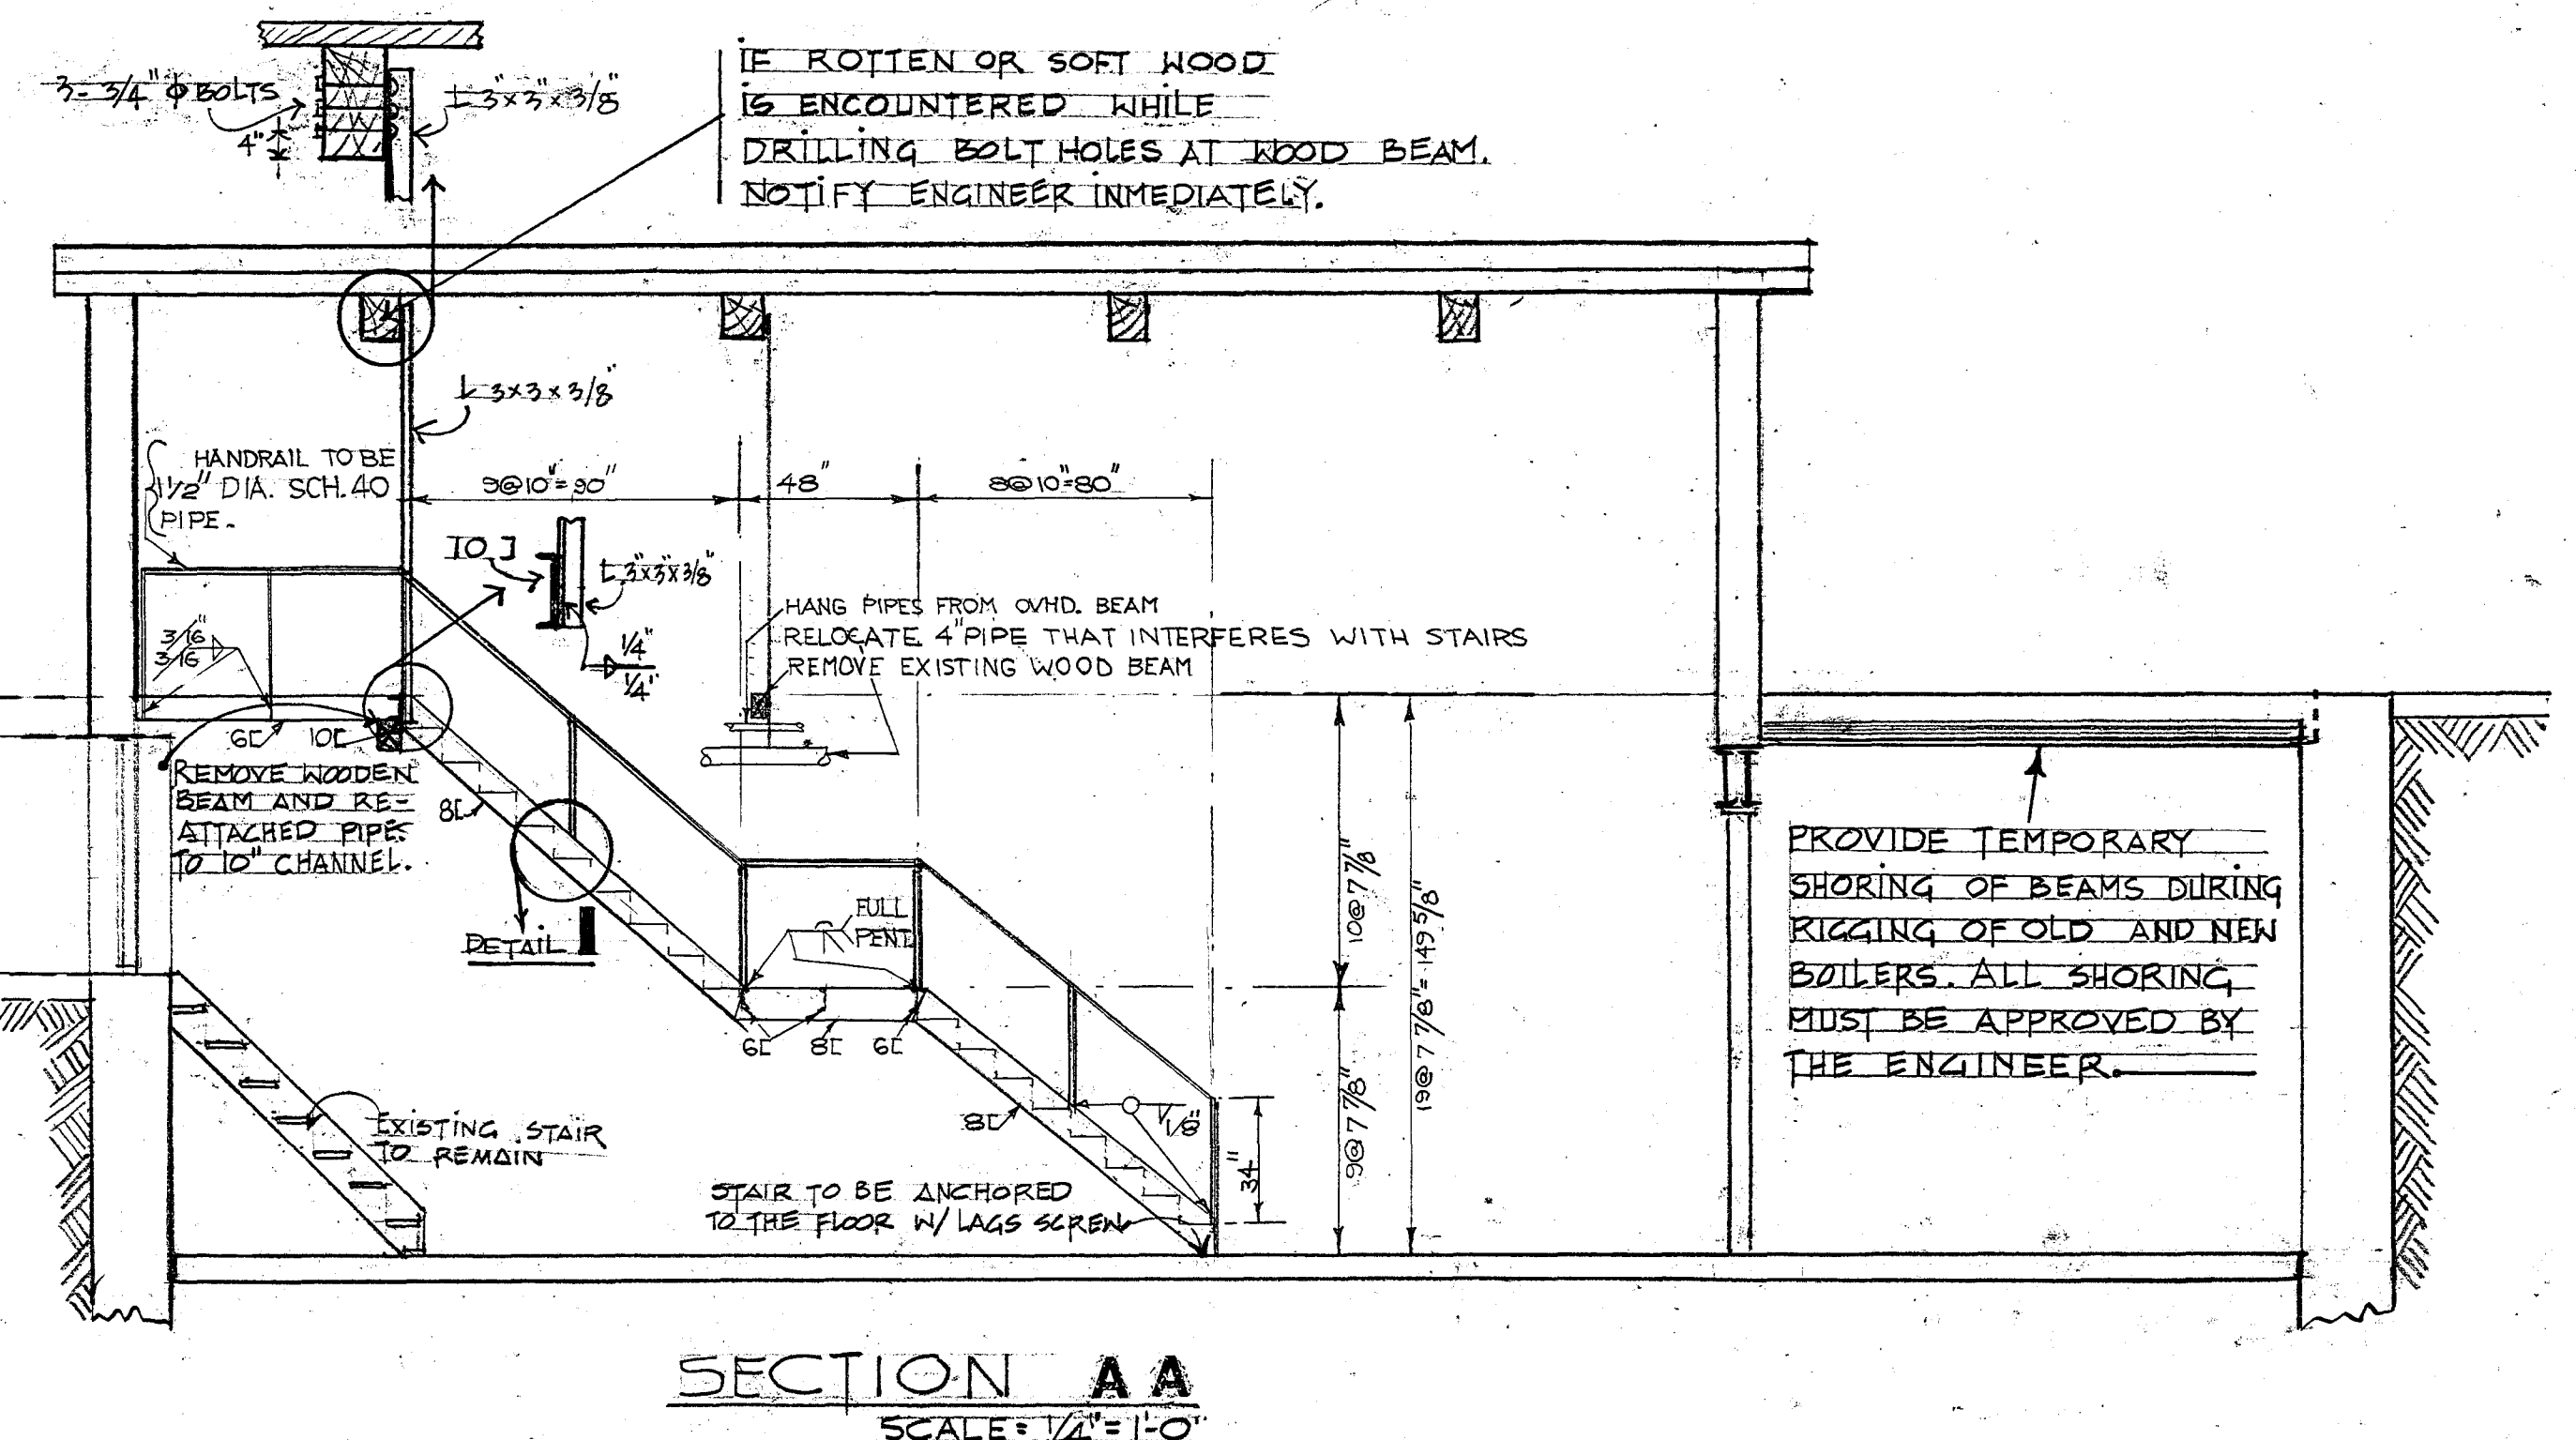
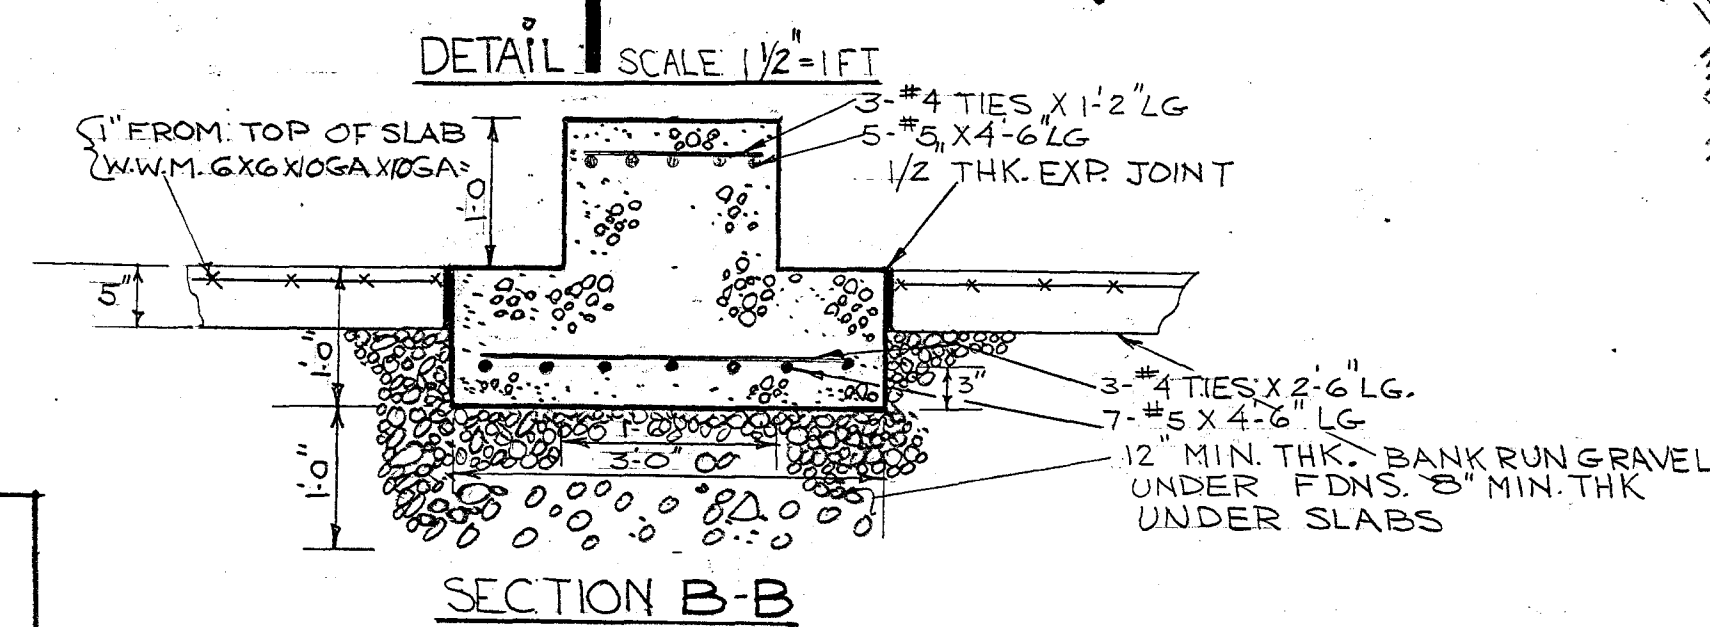
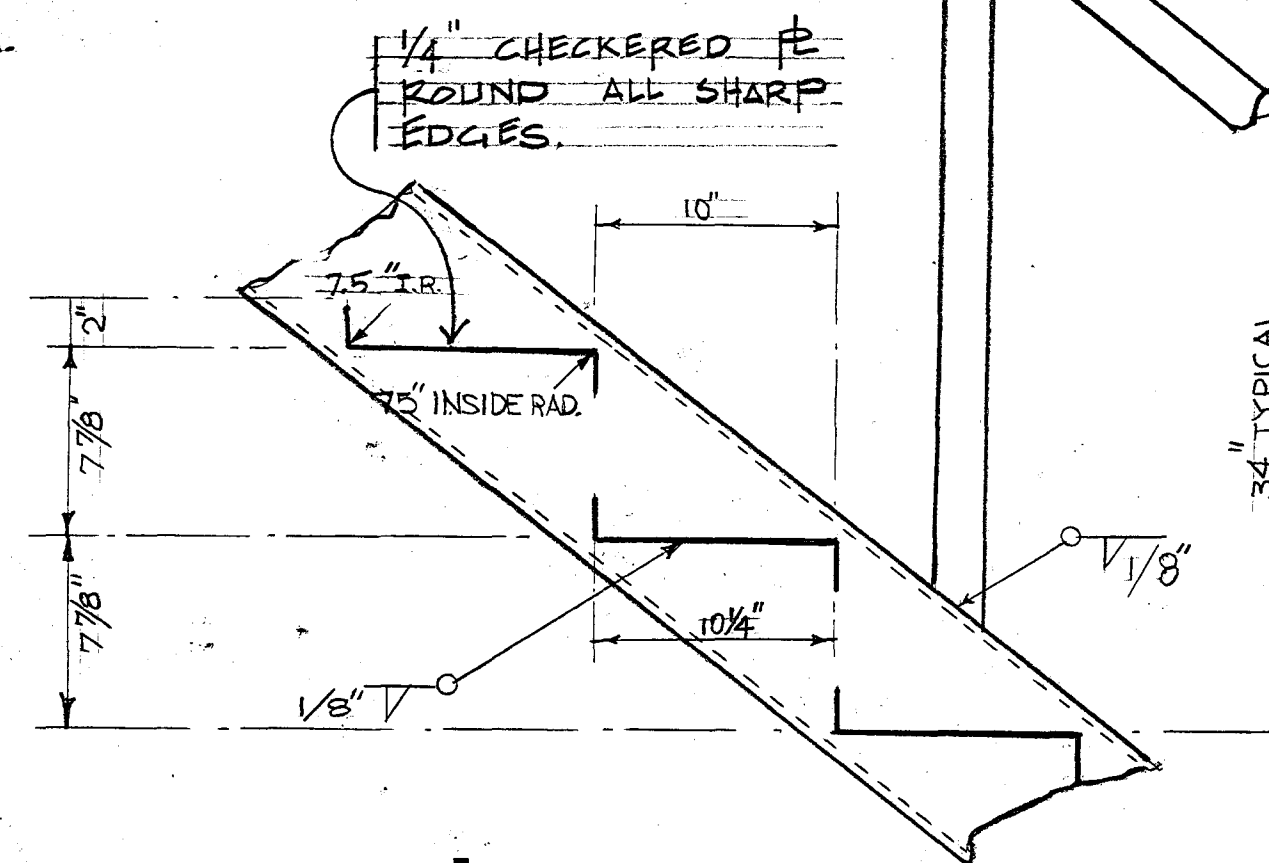


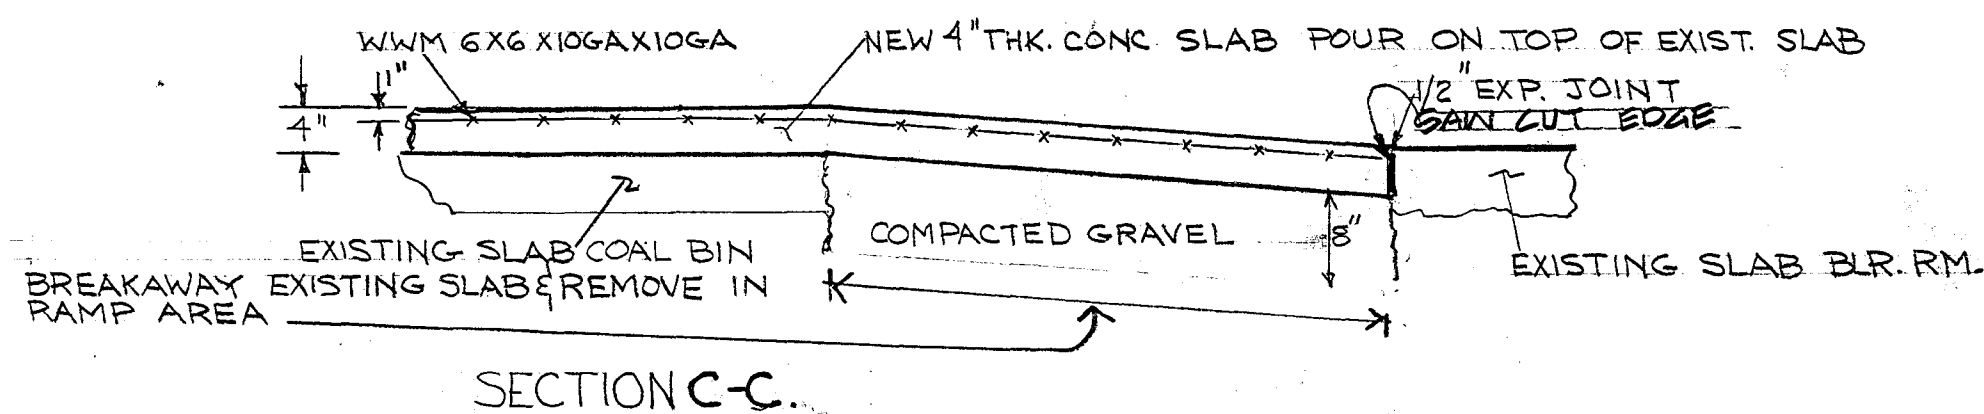

CLEAN EXISTING COAL BIN FLR. POUR A 4" THICK CONCRETE SLAB ON TOP OF EXISTING COAL BIN FLOOR. INDICATED BY SHADED AREA. PAINT THE NEW FLOOR. SANDBLAST AND PAINT WALLS ENCLOSING SHADED AREA. DO THIS IN ACCORDANCE WITH ALTERNATE #1

REFINISH & PAINT FOUNDATION WALL ALT #1 (ADD)

COAL BIN

1/2" EXP. JOINT

PITCH

CUT PIT WALLS BELOW SLAB. FILL WITH NEW FLOOR.

NEW BOILER FOUNDATION

REFINISH AND REPAINT FOUNDATION WALL BASE BID

SAW CUT THIS EDGE FOR THE NEW SLAB EXPANSION JOINT

EXIST. C.B. TO REMAIN NEW C.I. COVER

SAW CUT EXISTING SLAB FOR NEW FOUNDATIONS ALLOW FOR EXP. JOINTS ALL AROUND.

EXIST. BRICK WALL REFINISH AND REPAINT FOUNDATION WALL BASE BID

REMOVE ELEV. FILL PIT NEW FLOOR

UP

EXISTING STAIR TO REMAIN

EXISTING TUNNEL

BARRICADE OPENING IN WALL TO PREVENT ANY ONE OR ANYTHING FROM FALLING INTO OPENING AND FOR WEATHER PROTECTION. ADEQUATELY SHORE-UP ROOF TO PREVENT ROOF FROM COLLAPSING.

REMOVE WINDOW & PROVIDE OPENING IN WALL FOR BRINGING IN NEW BOILERS. BRICK UP OPENING.

EXISTING LOUVER RELOCATE TO THIS WINDOW

1/4" CHECKERED PLATE WELD TO ALL CHANNELS. REMOVE EXISTING 1" HANGER ROD 1/4" CHECKERED PLATE

REMOVE DOOR & TRIM BRICK-UP OPENING

STAIR TO BE ANCHORED TO THE FLOOR W/ LAGS SCREEN

STAIR TO BE ANCHORED TO THE MASONRY W/ LAGS SCREEN


VERIFY EXISTING CONDITIONS AND DIMENSIONS AT BUILDING

SEAT ALL C6X8.2 IN 8 INCH MASONRY SHELF 2" TO INSURE PROPER ELEVATION. CUT 1/4" THICK CHECKERED PLATE TO SUIT DOORWAY & SUPPORT EDGES BY BUILDING UP MASONRY

CITY OF HARTFORD, CONNECTICUT, DEPARTMENT OF PUBLIC WORKS, BUREAU OF PUBLIC UTILITIES

BOILER REPLACEMENT WEST MIDDLE SCHOOL, 927 ASYLUM HARTFORD, CONN.

DESIGNED BY: Paul Anthony, CHECKED BY: RDA, SCALE: AS NOTED, DAYBOOK NO: 010389-A, DATE: MAY 3-73

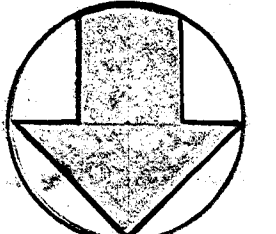

NORTH

PLAN- LOWER PART BOILER ROOM SCALE 1/4" = 1'-0"

PLAN- UPPER PART BOILER ROOM SCALE 1/4" = 1'-0"