




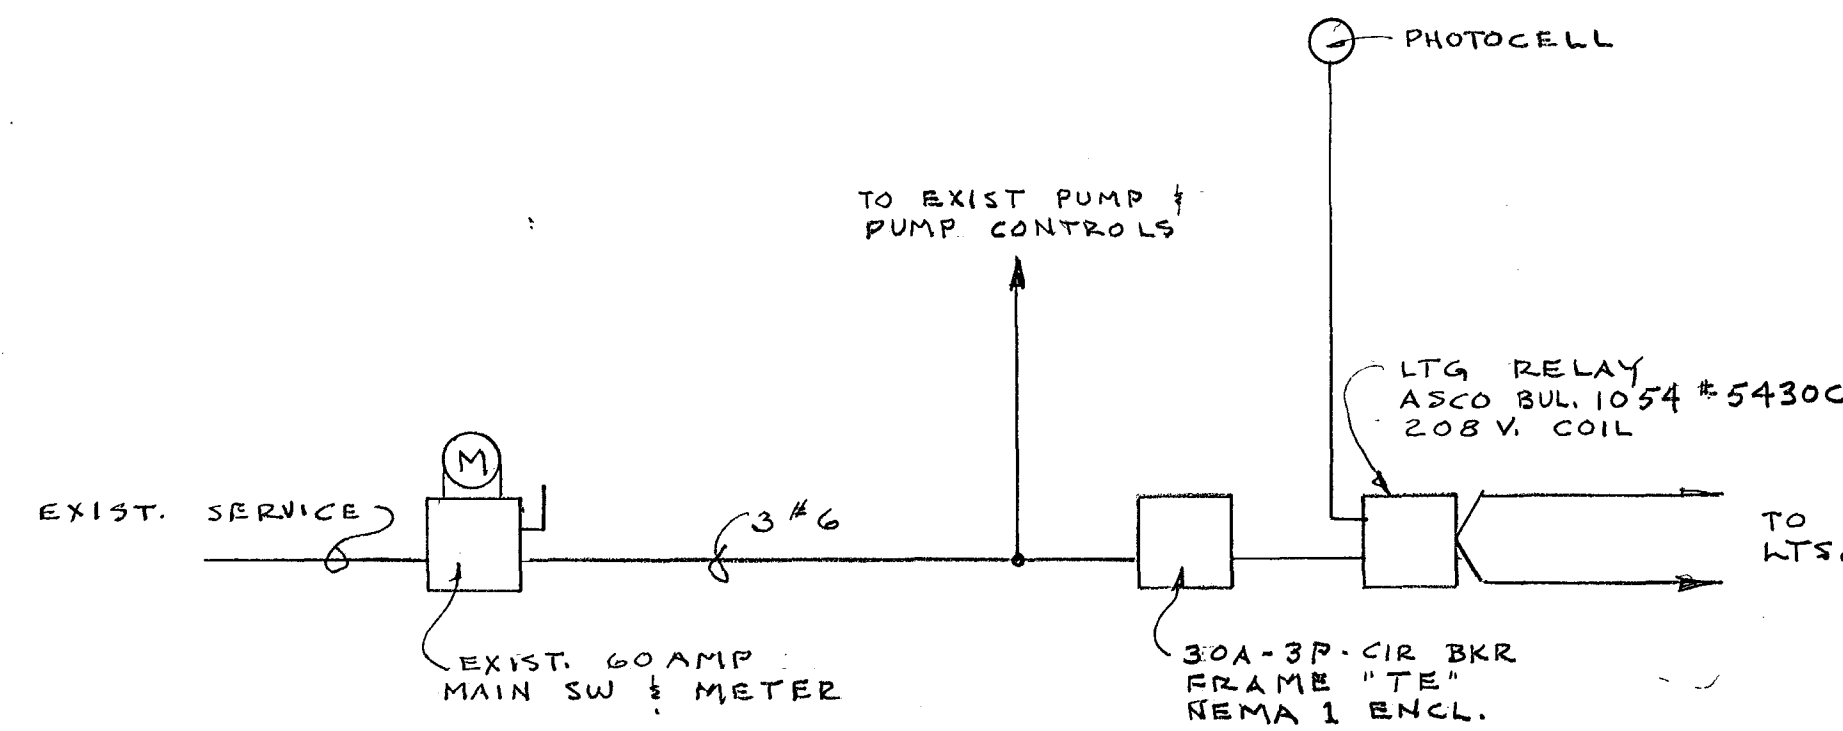


WIRING SCHEMATIC
NO SCALE

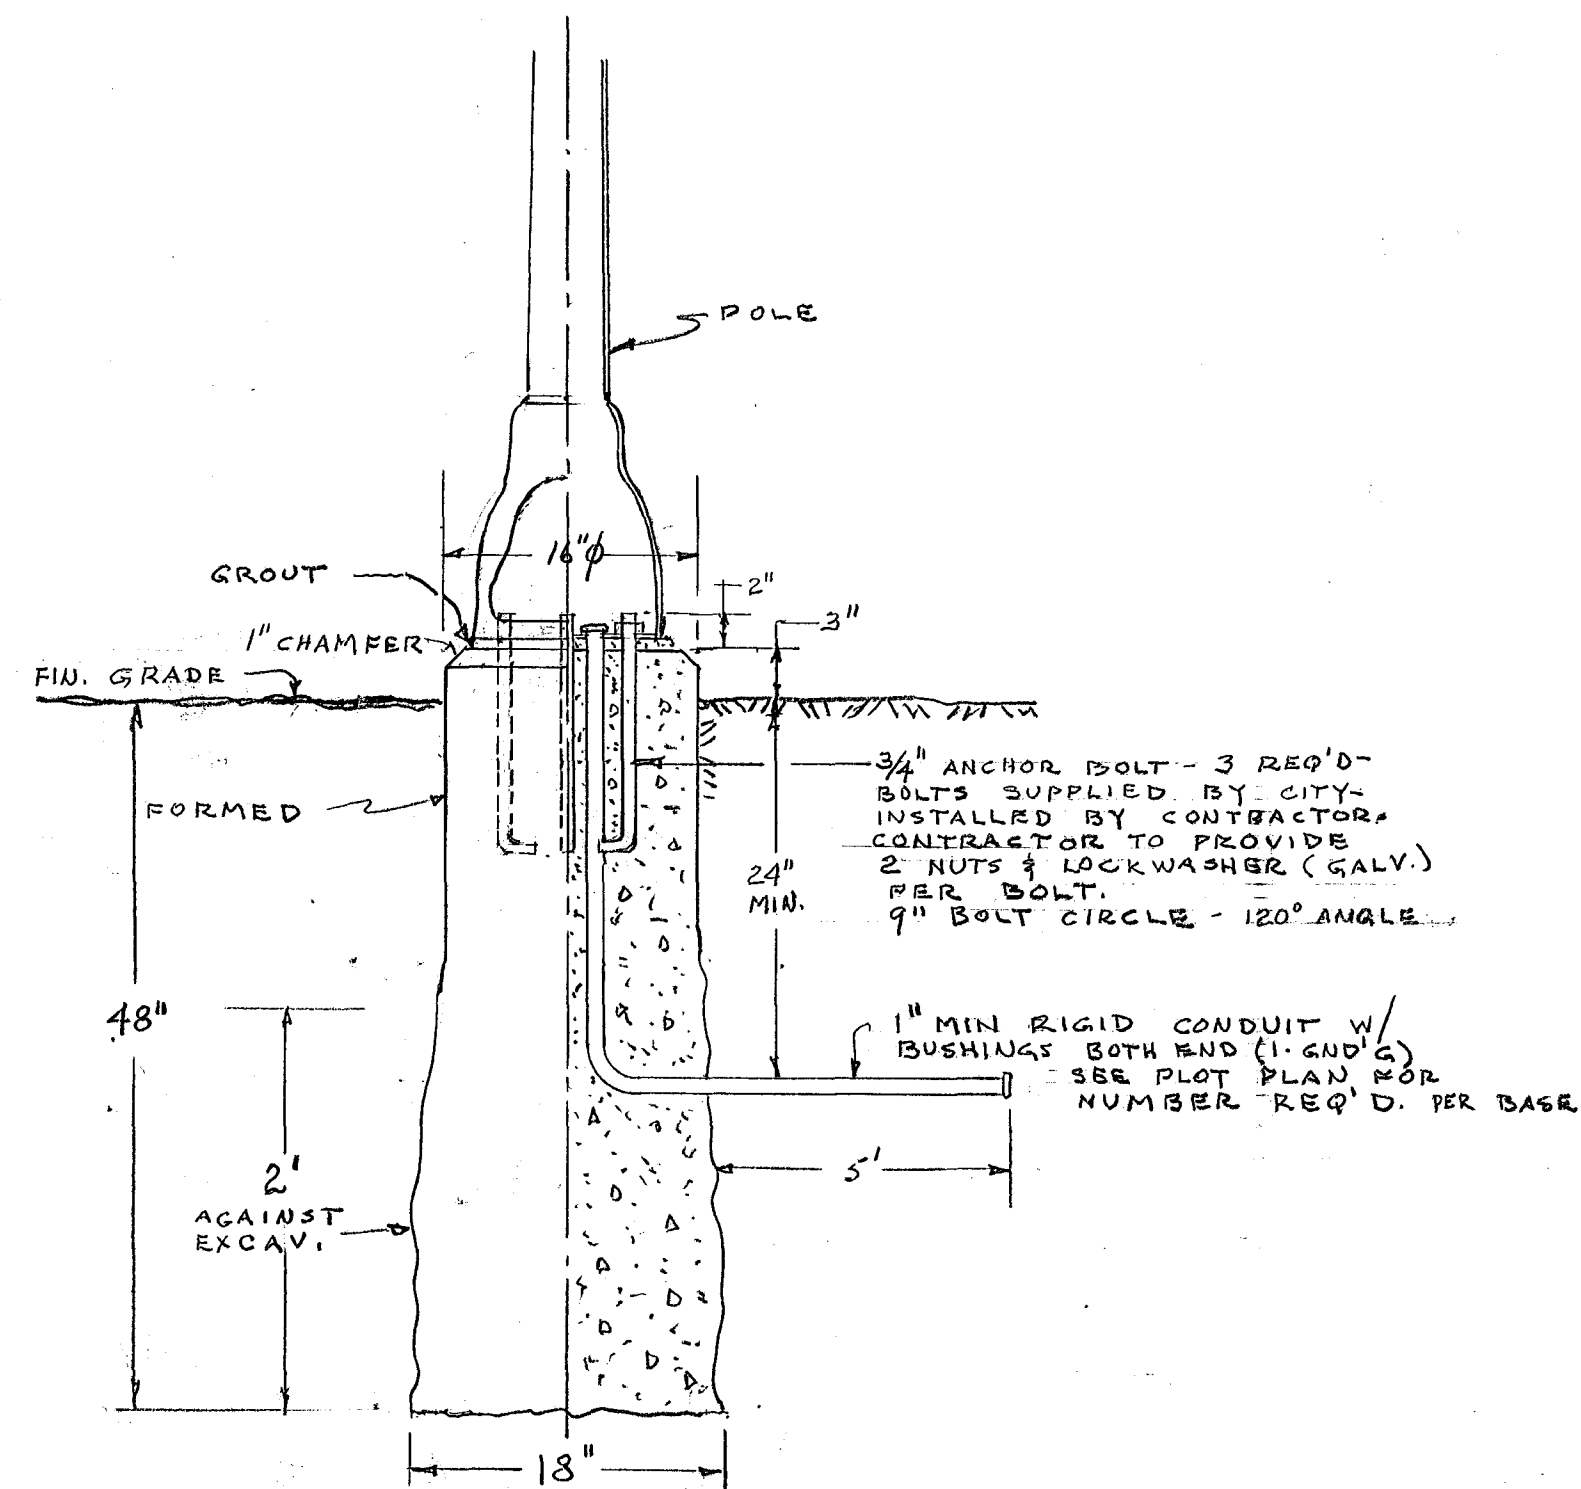


POLE BASE DETAIL
NO SCALE

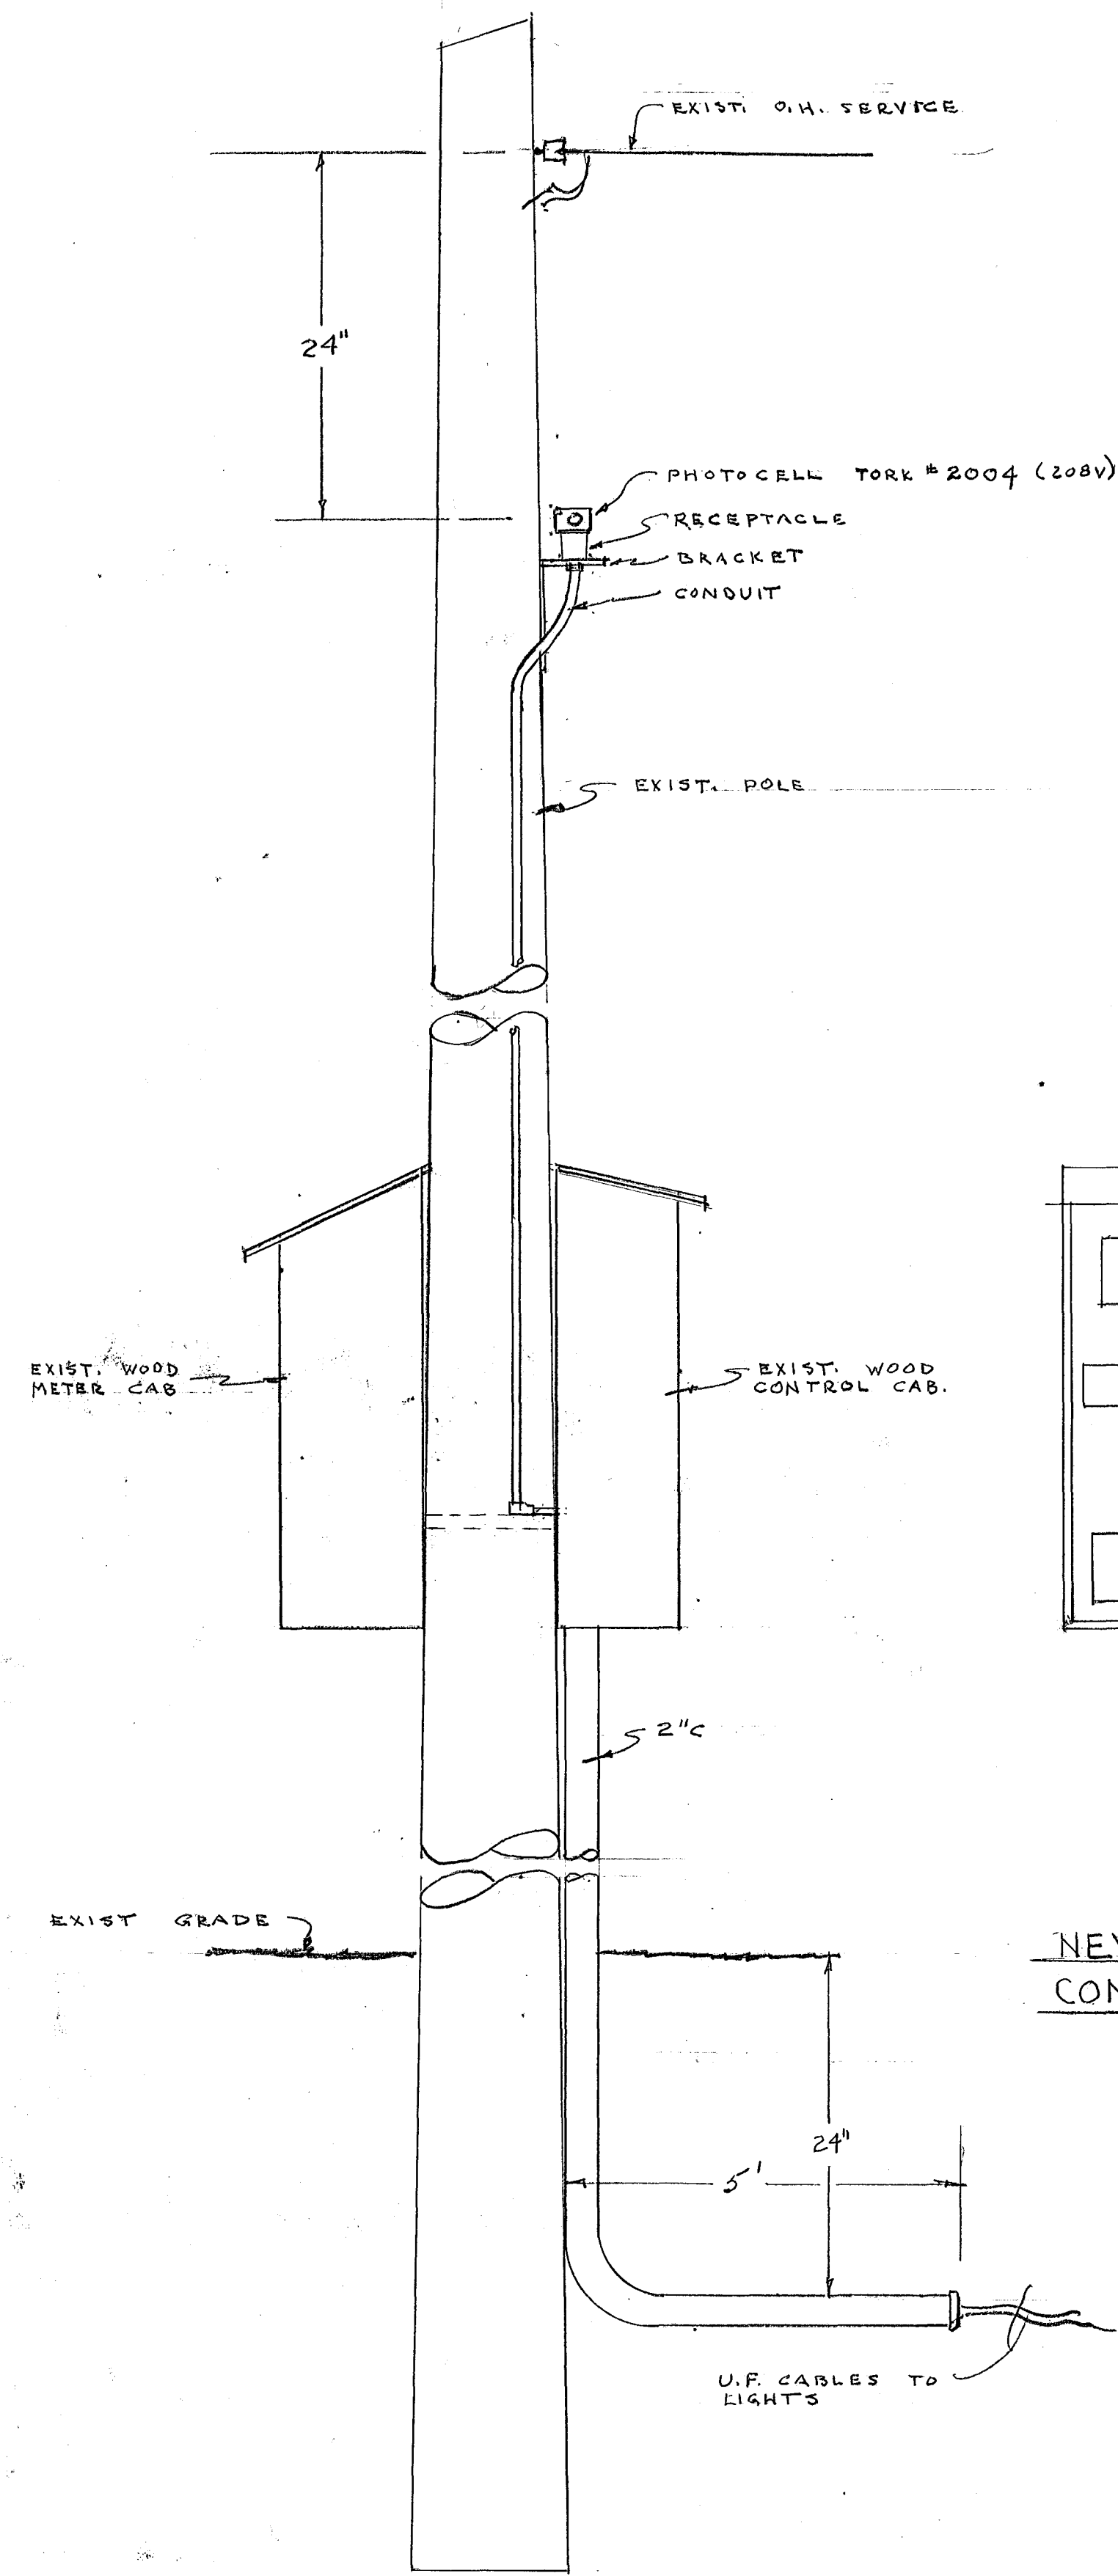

ELEVATION
SERVICE POLE
NO SCALE

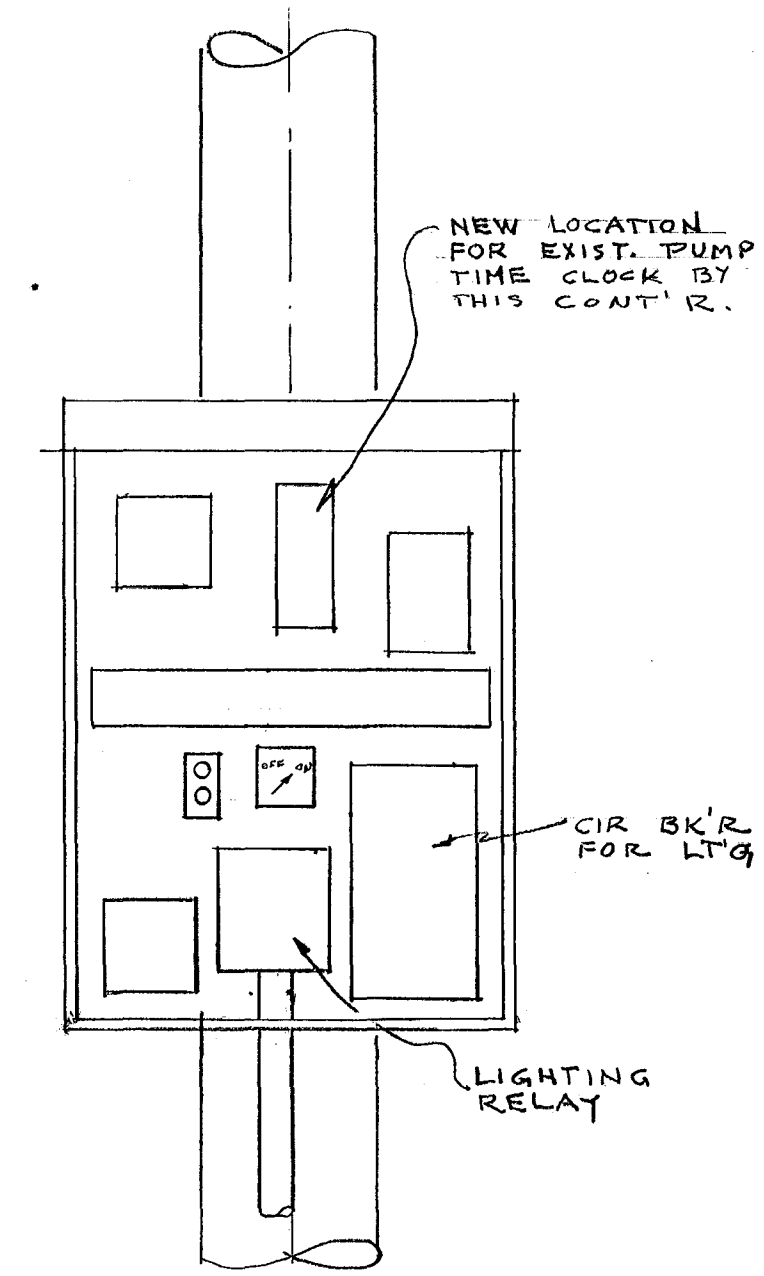

NEW LAYOUT OF
CONTROL CABINET

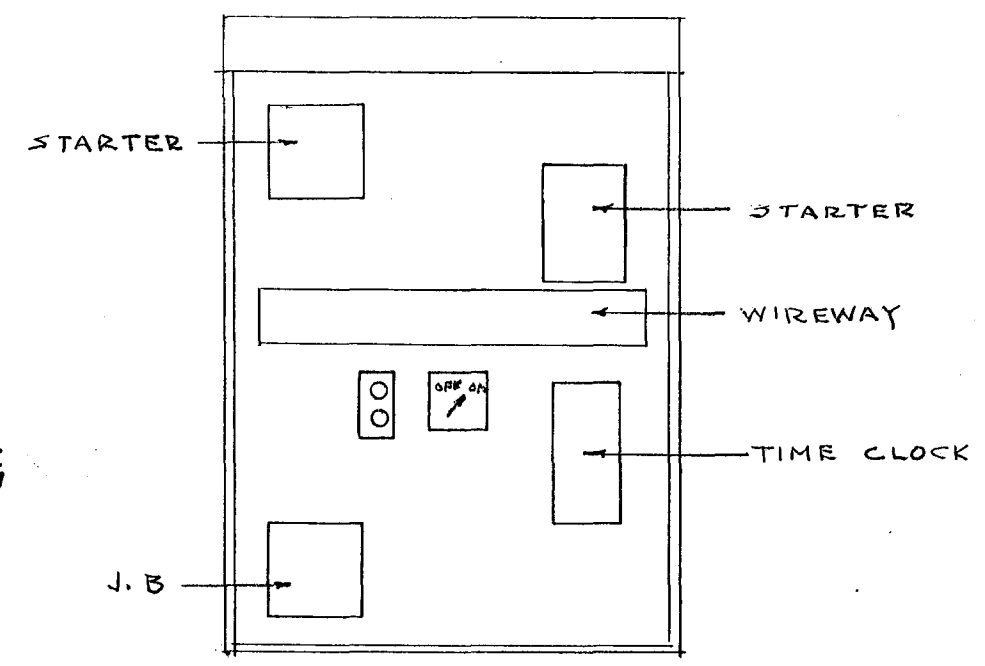

EXISTING LAYOUT OF
CONTROL CABINET

CITY OF HARTFORD, CONNECTICUT DEPARTMENT OF PUBLIC WORKS BUREAU OF PUBLIC BUILDINGS			
RELIGHTING BUSHNELL PARK EAST HARTFORD CONN.			
SUBMITTED <i>R. L. Banner</i>	RECOMMENDED <i>Walter H. Beck</i>	APPROVED <i>Walter H. Beck</i>	
CITY ARCHITECT	ASST. DIR.	ASST. DIR. & MECH. ENG.	
DRAWN <i>R.G.B.</i>	SCALE	DAYBOOK NO. 010455B	
CHECKED		DATE MAY 10, 1974	

VERIFY EXISTING
CONDITIONS AND
DIMENSIONS AT
SITE