
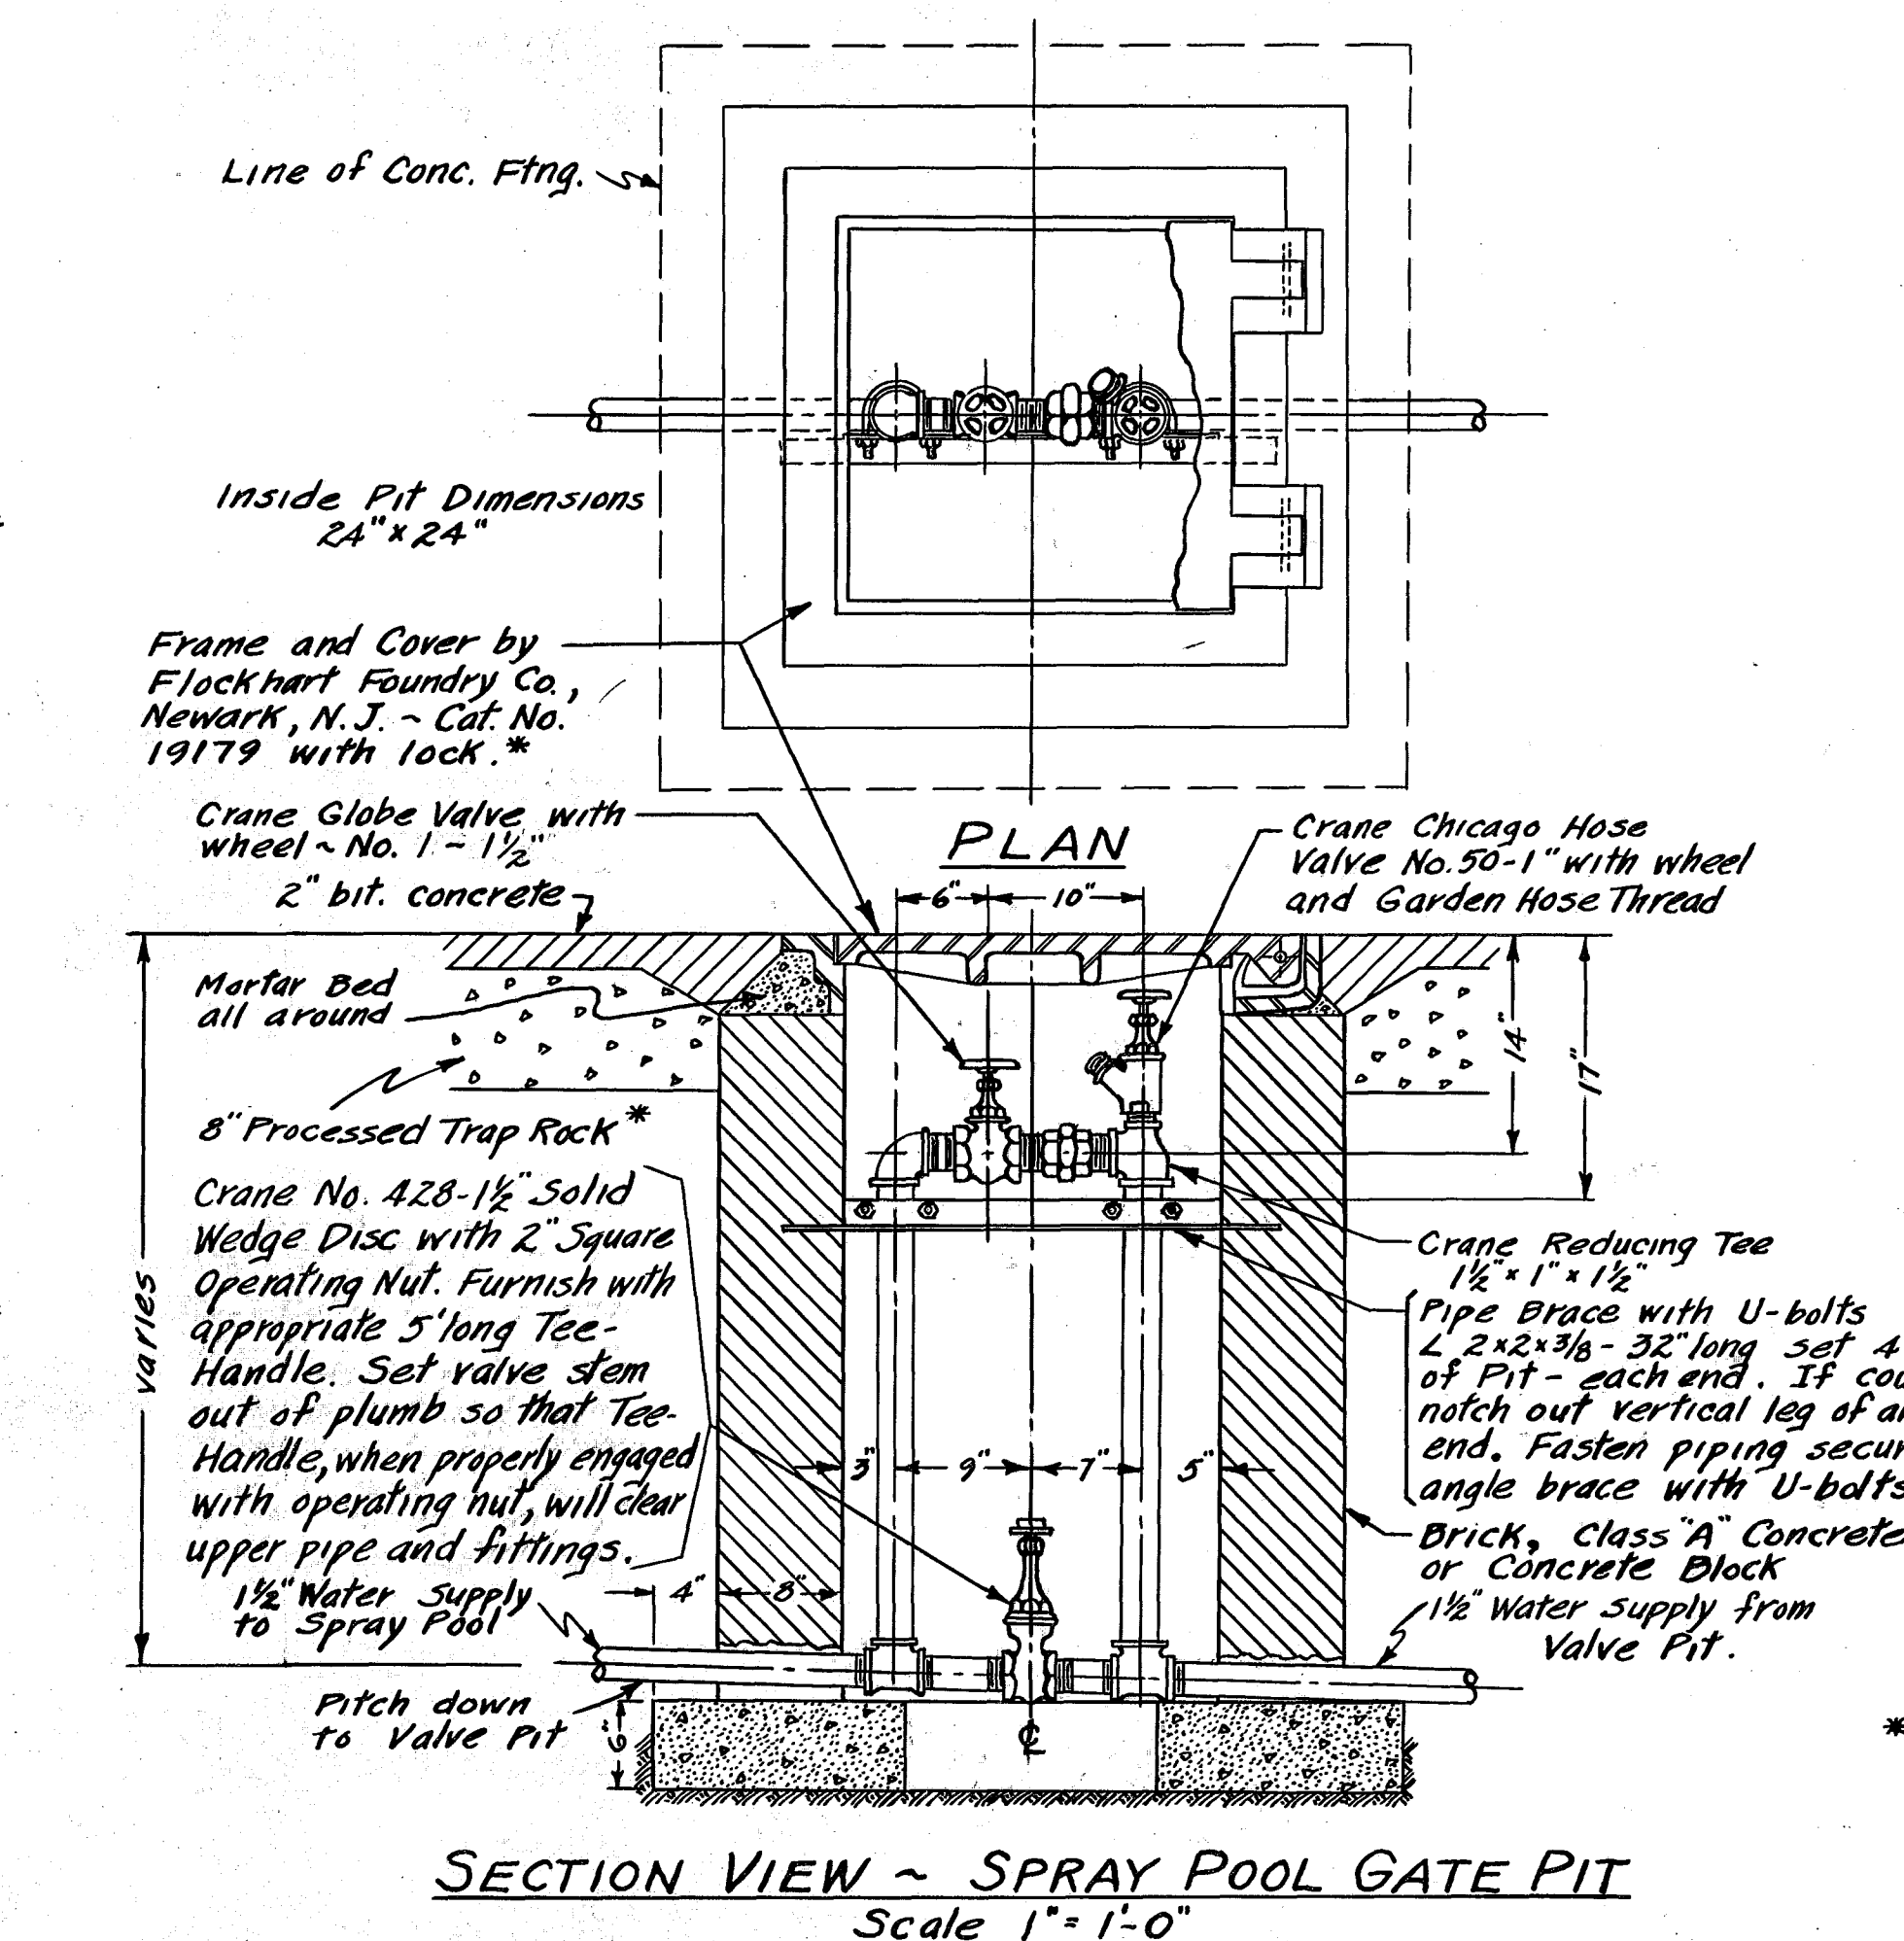
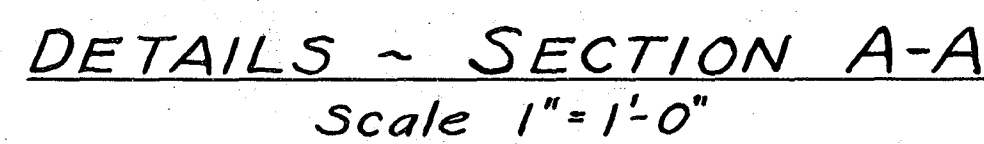


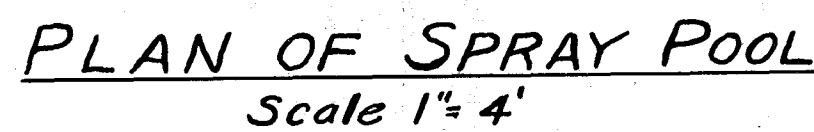

CITY OF HARTFORD, CONNECTICUT DEPARTMENT OF ENGINEERING		
SPRAY POOL & AND VALVE PIT DETAILS		
SUBMITTED <i>George C. Hoffman</i> DIVISION ENGINEER	RECOMMENDED ASST. CITY ENG.	APPROVED <i>Patrick J. Bannister</i> CITY ENGINEER
DESIGN C.B. DRAWN R.L.L.	DAYBOOK NO. 09704 SCALE AS NOTED DATE MAY 1962	
TRACED R.L.L. CHECK <u>G.E.H.</u>		