
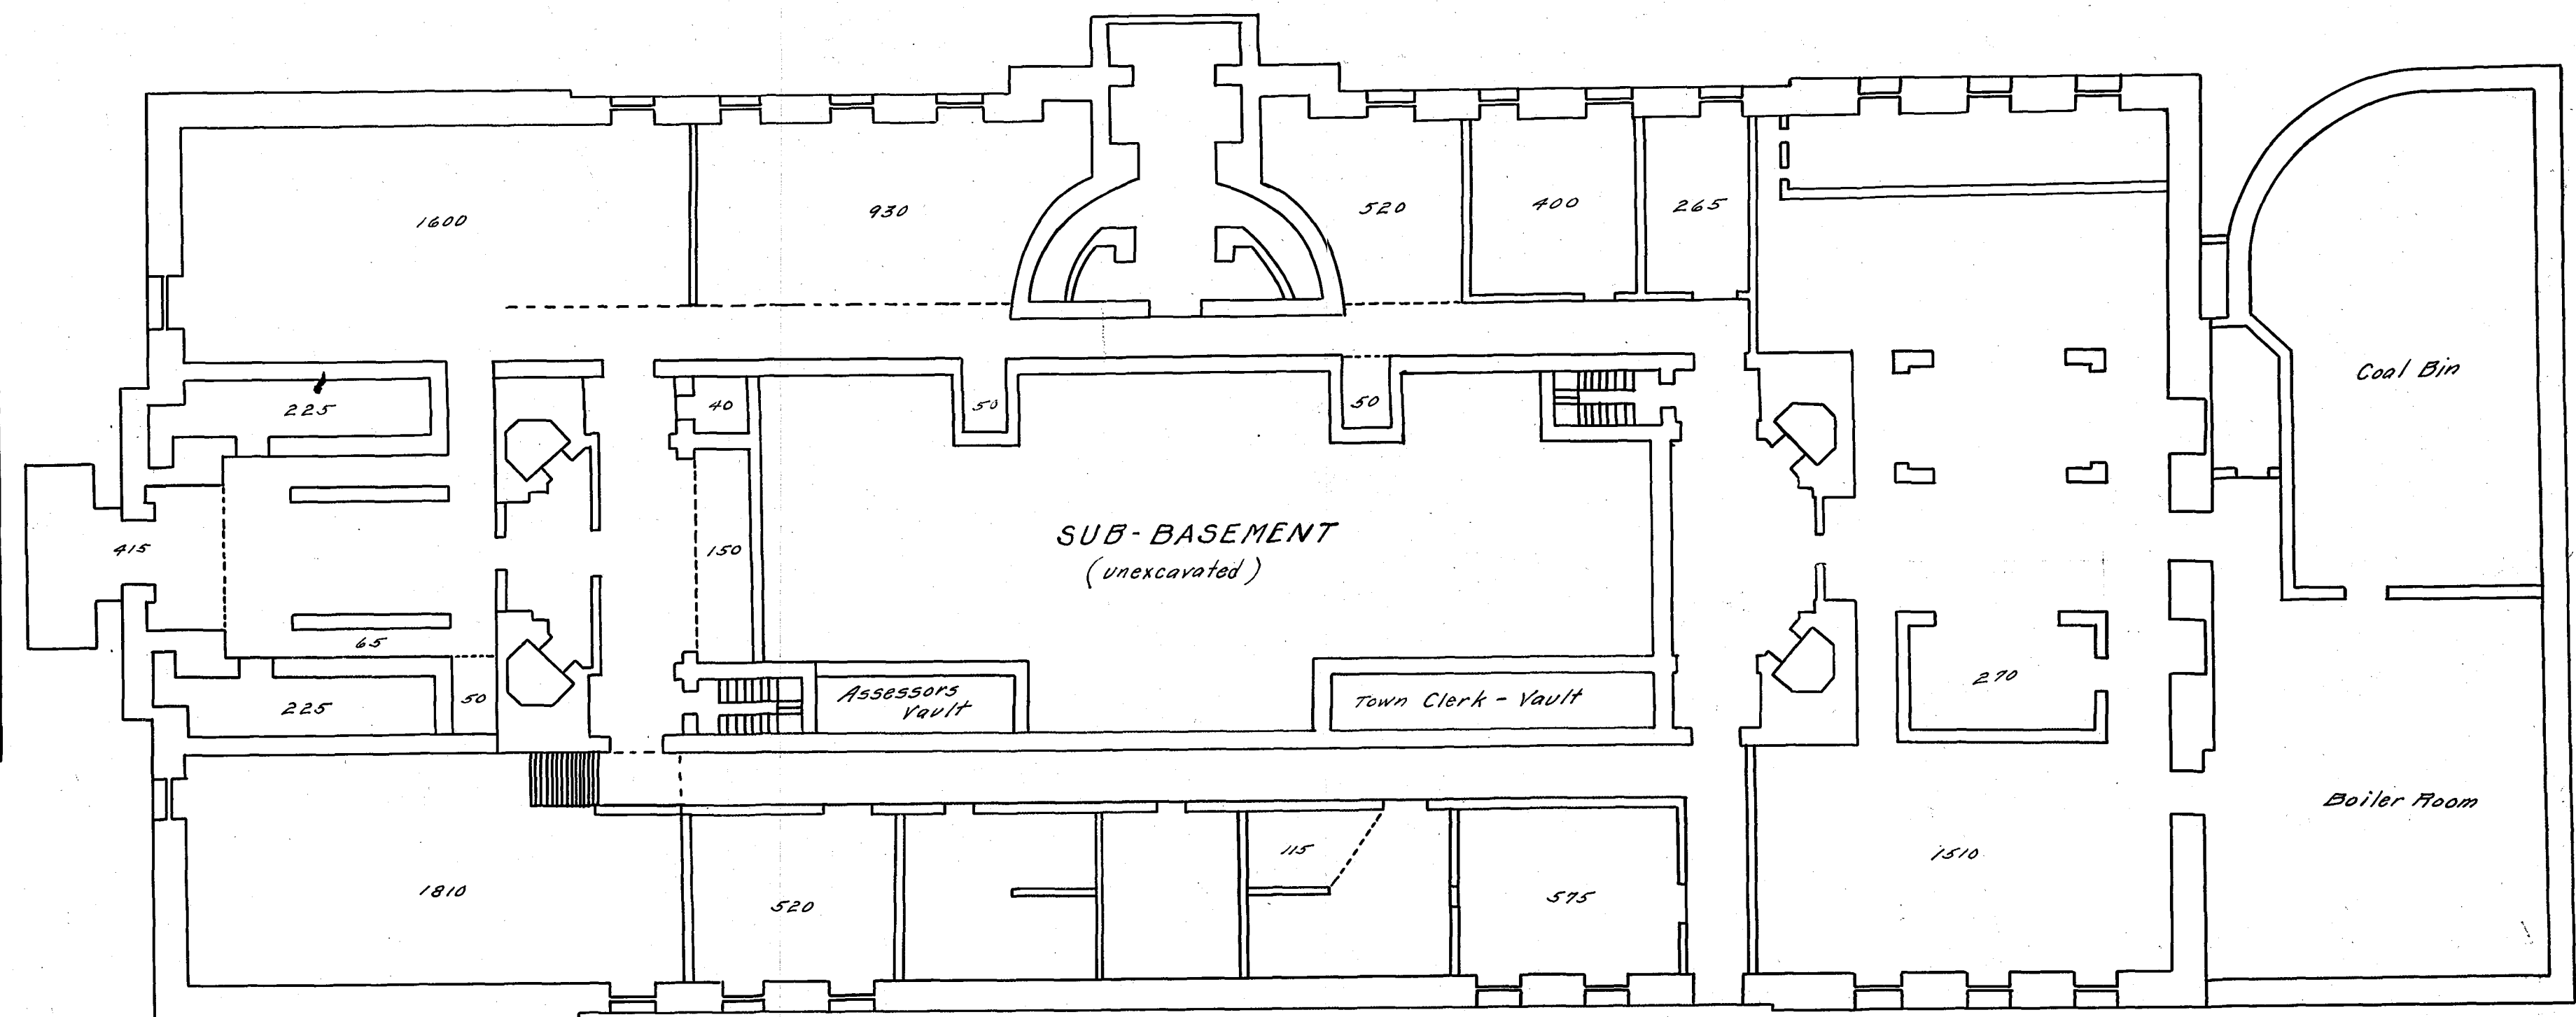
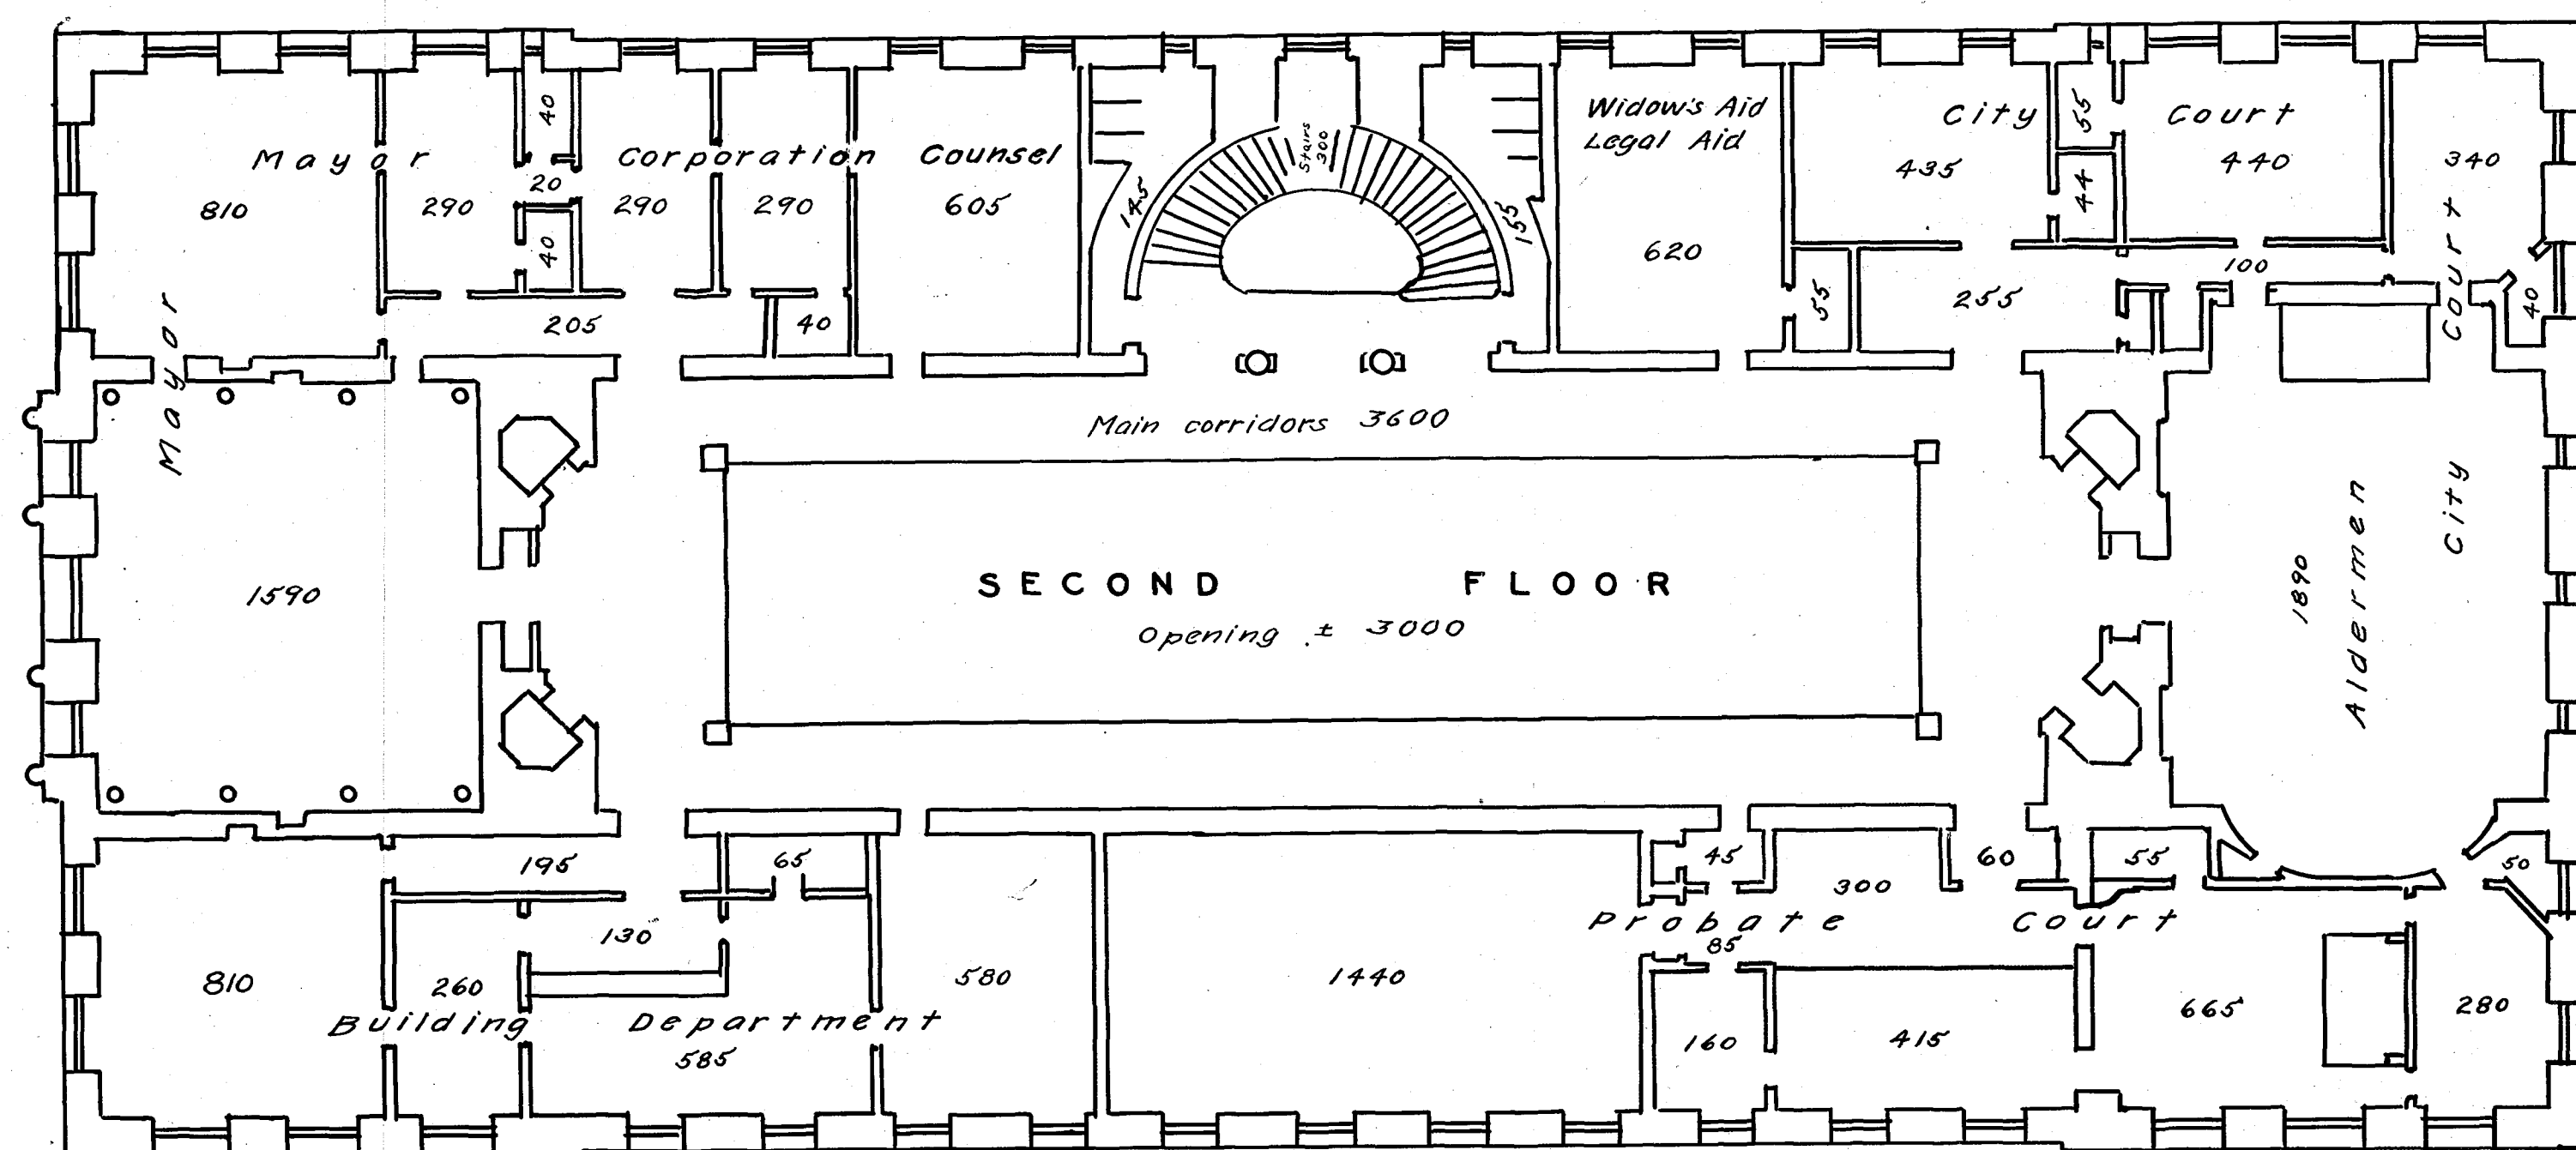
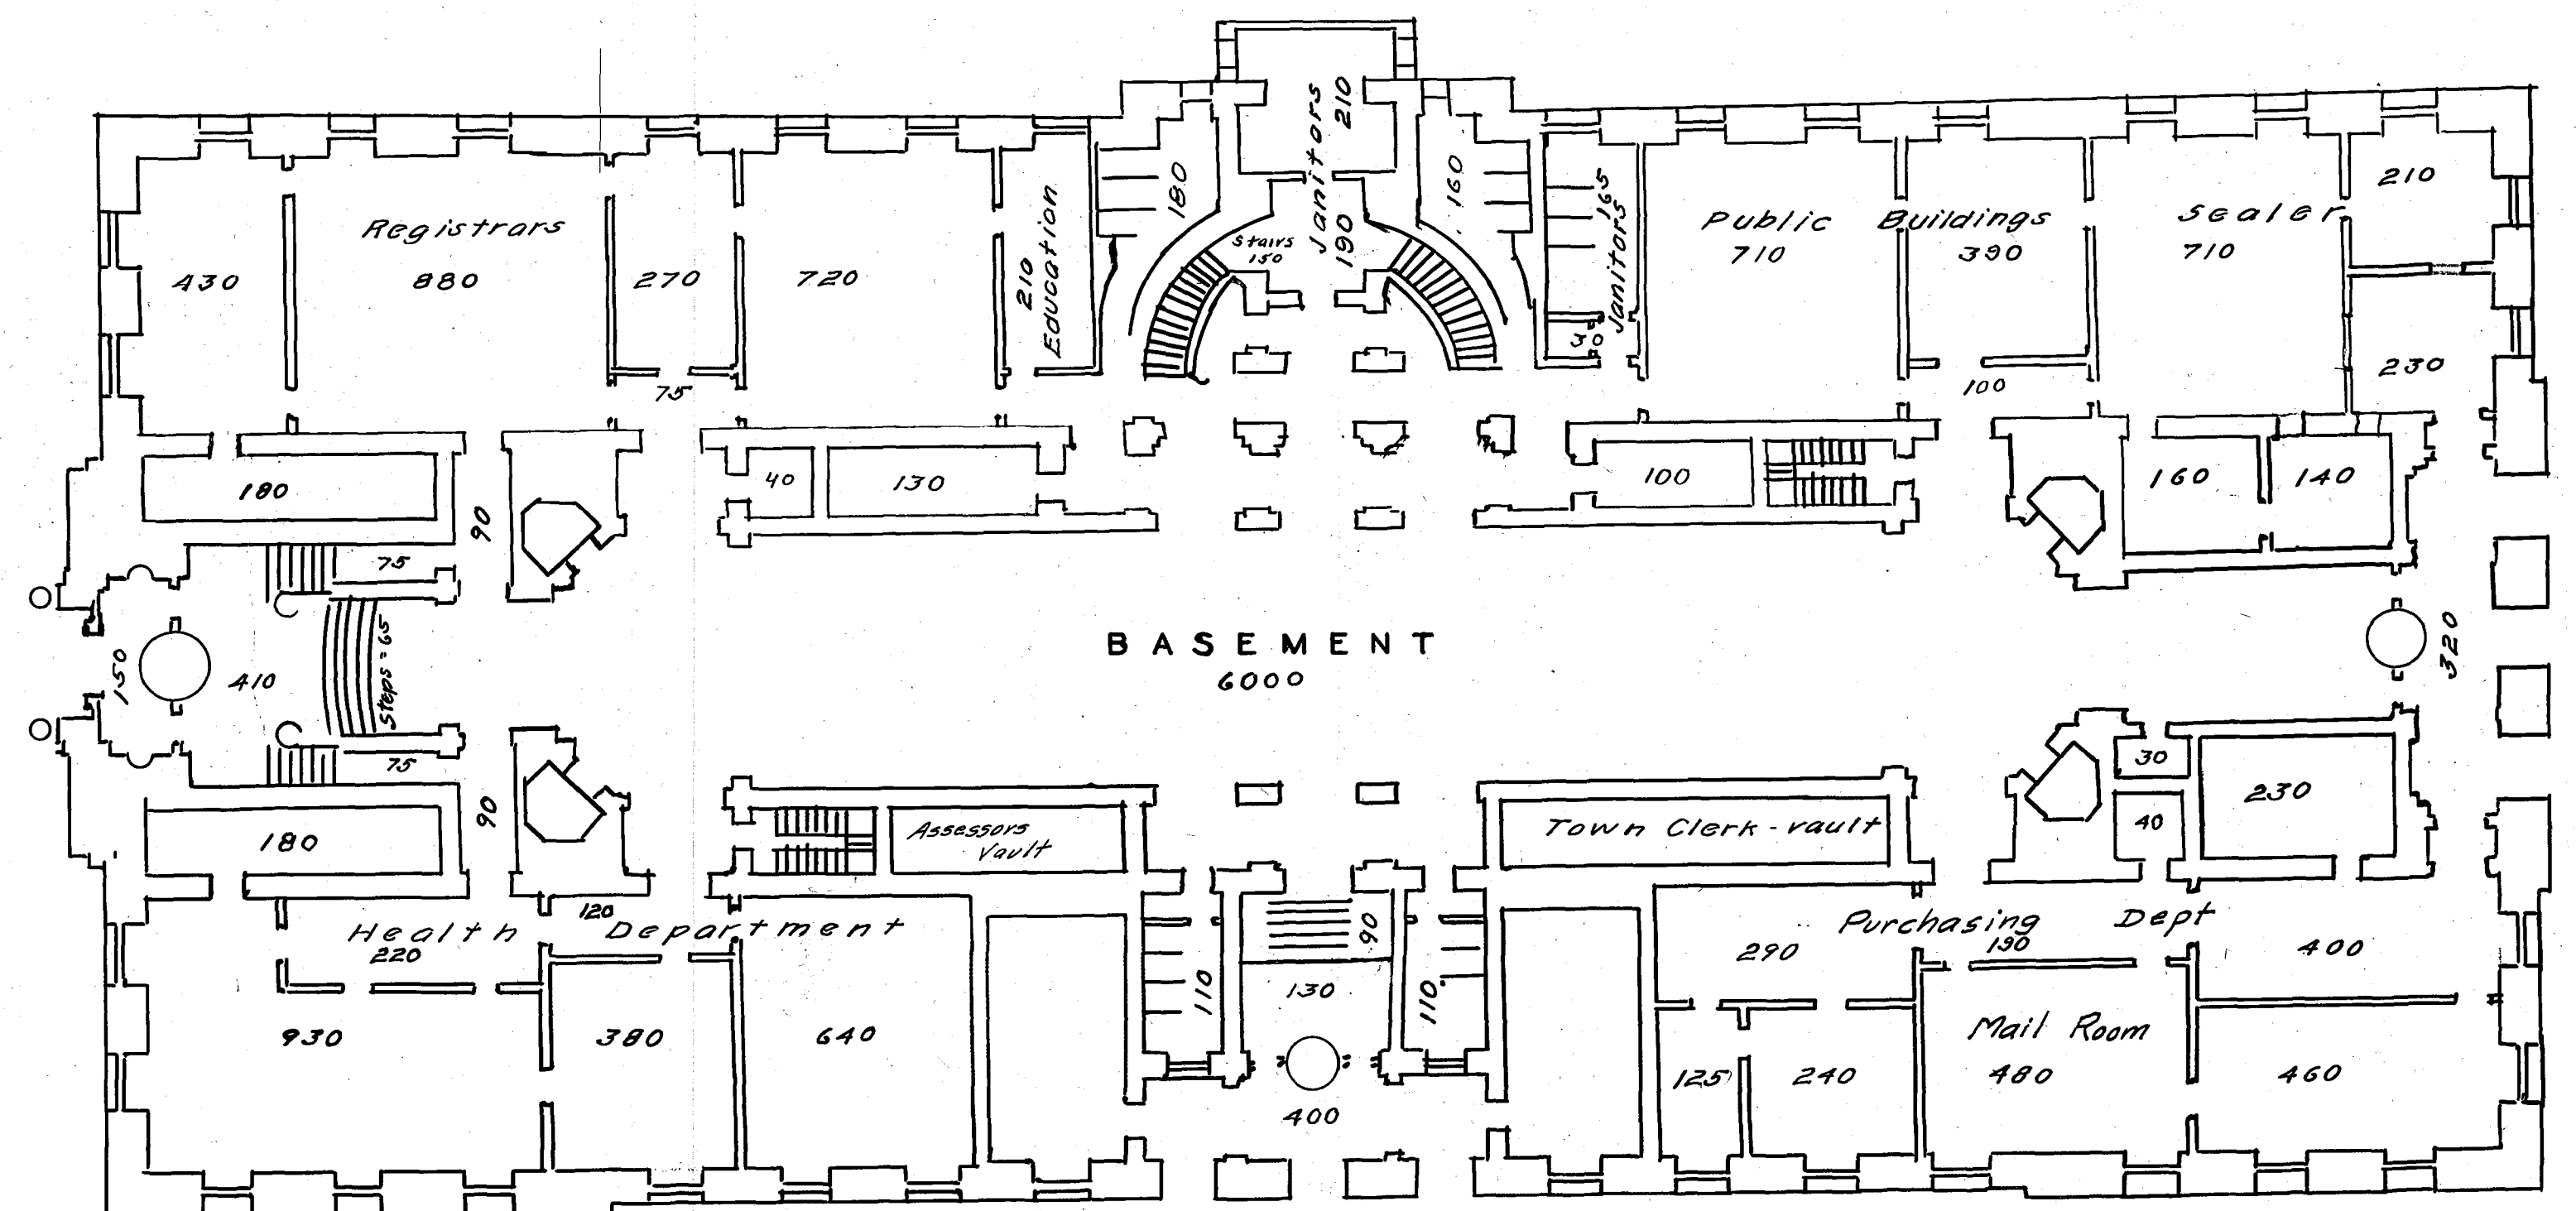
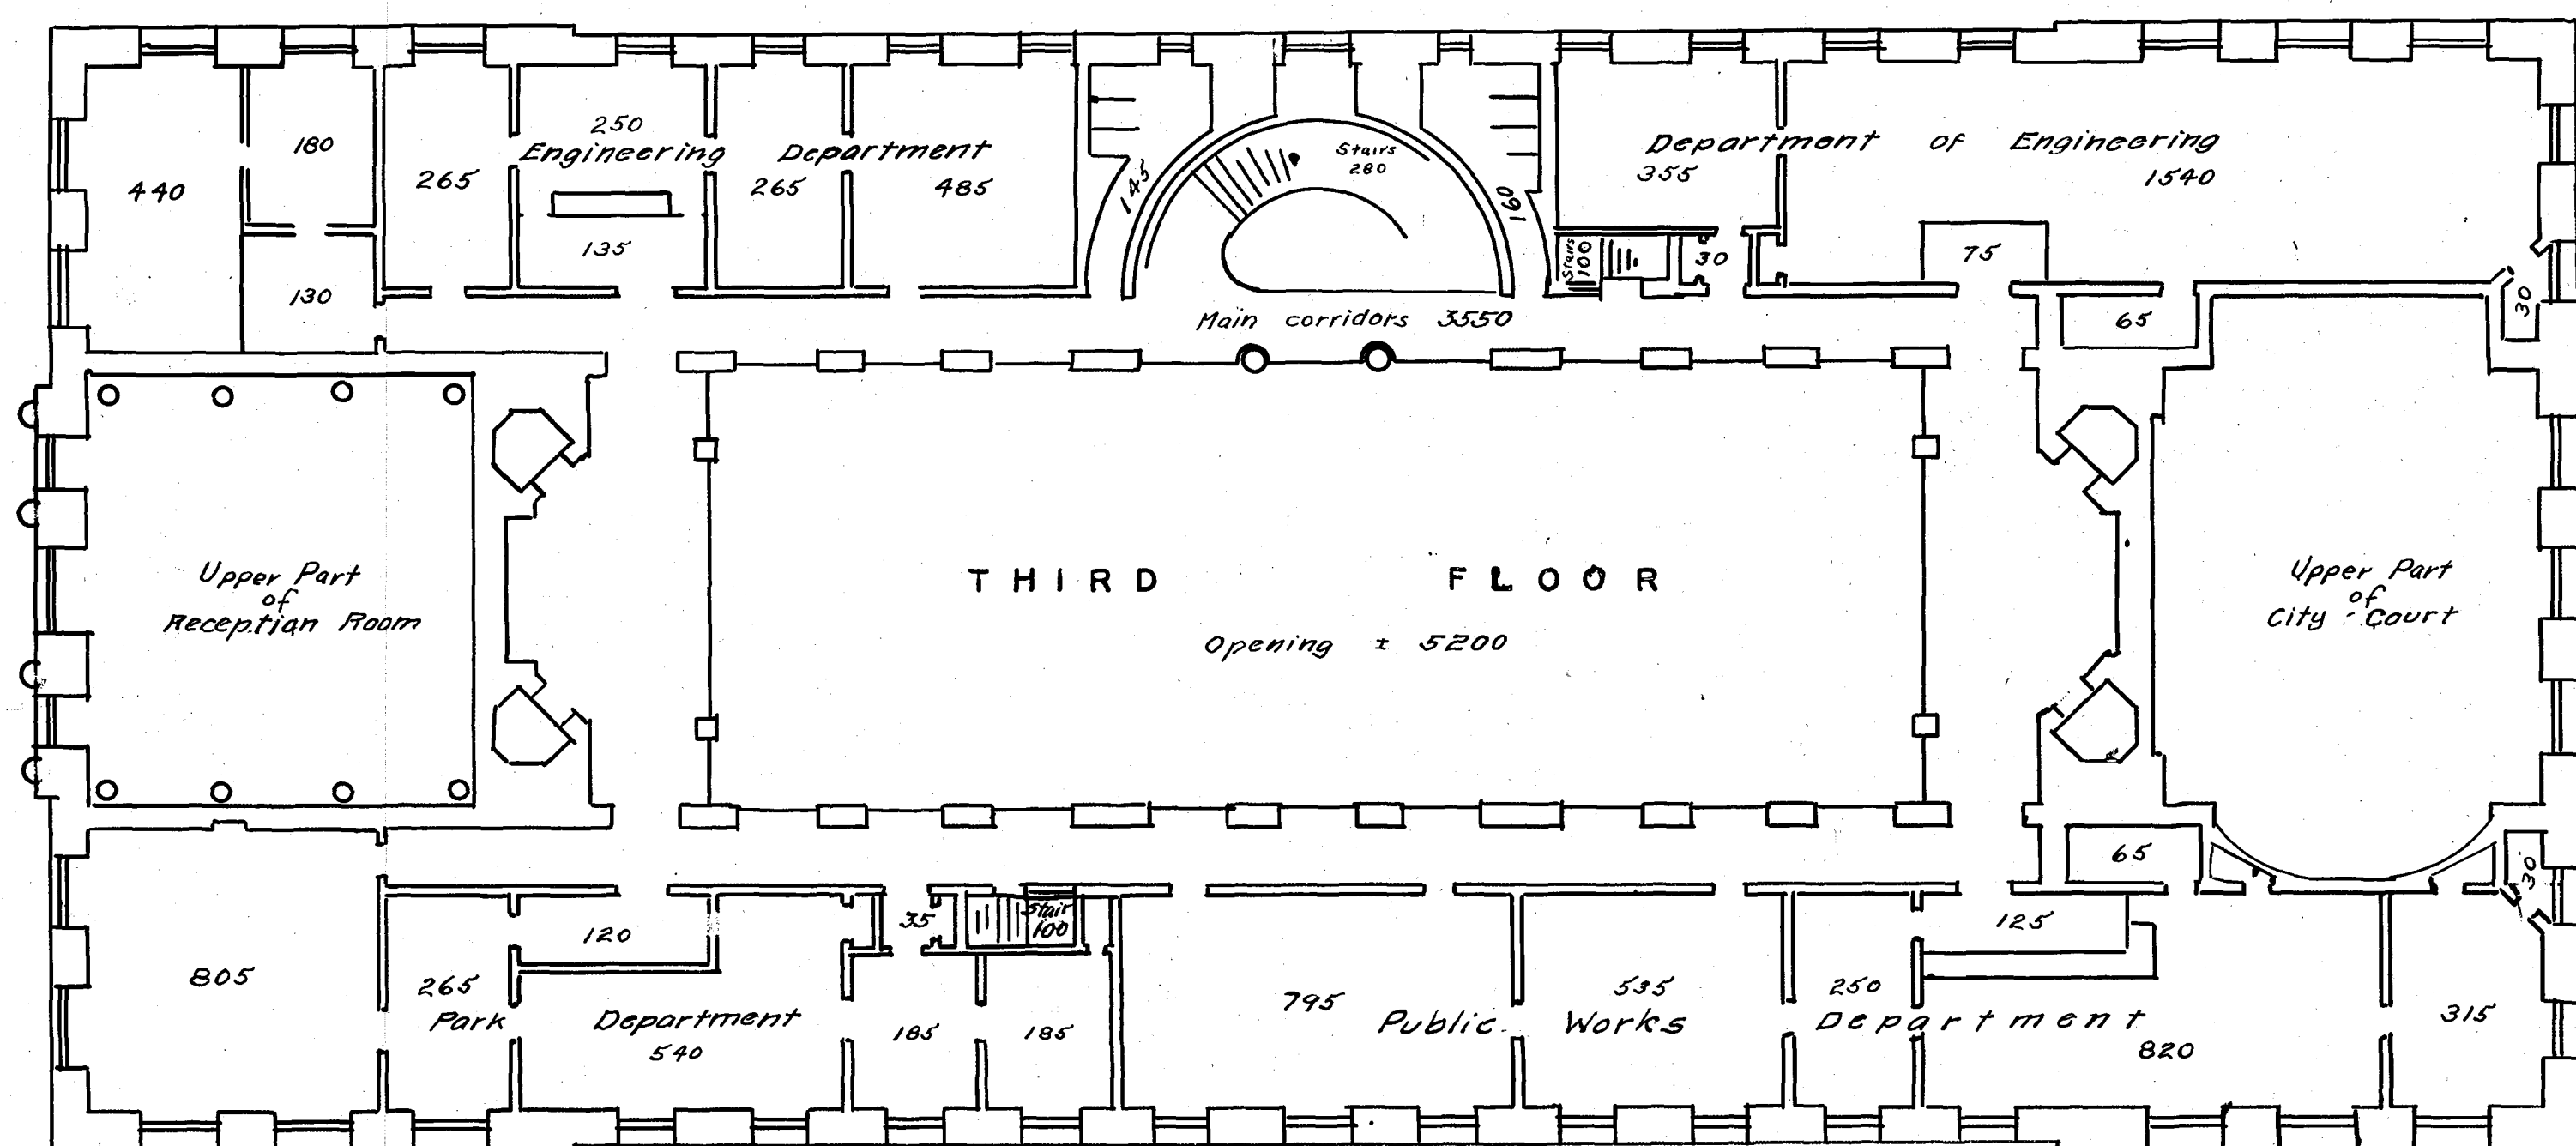
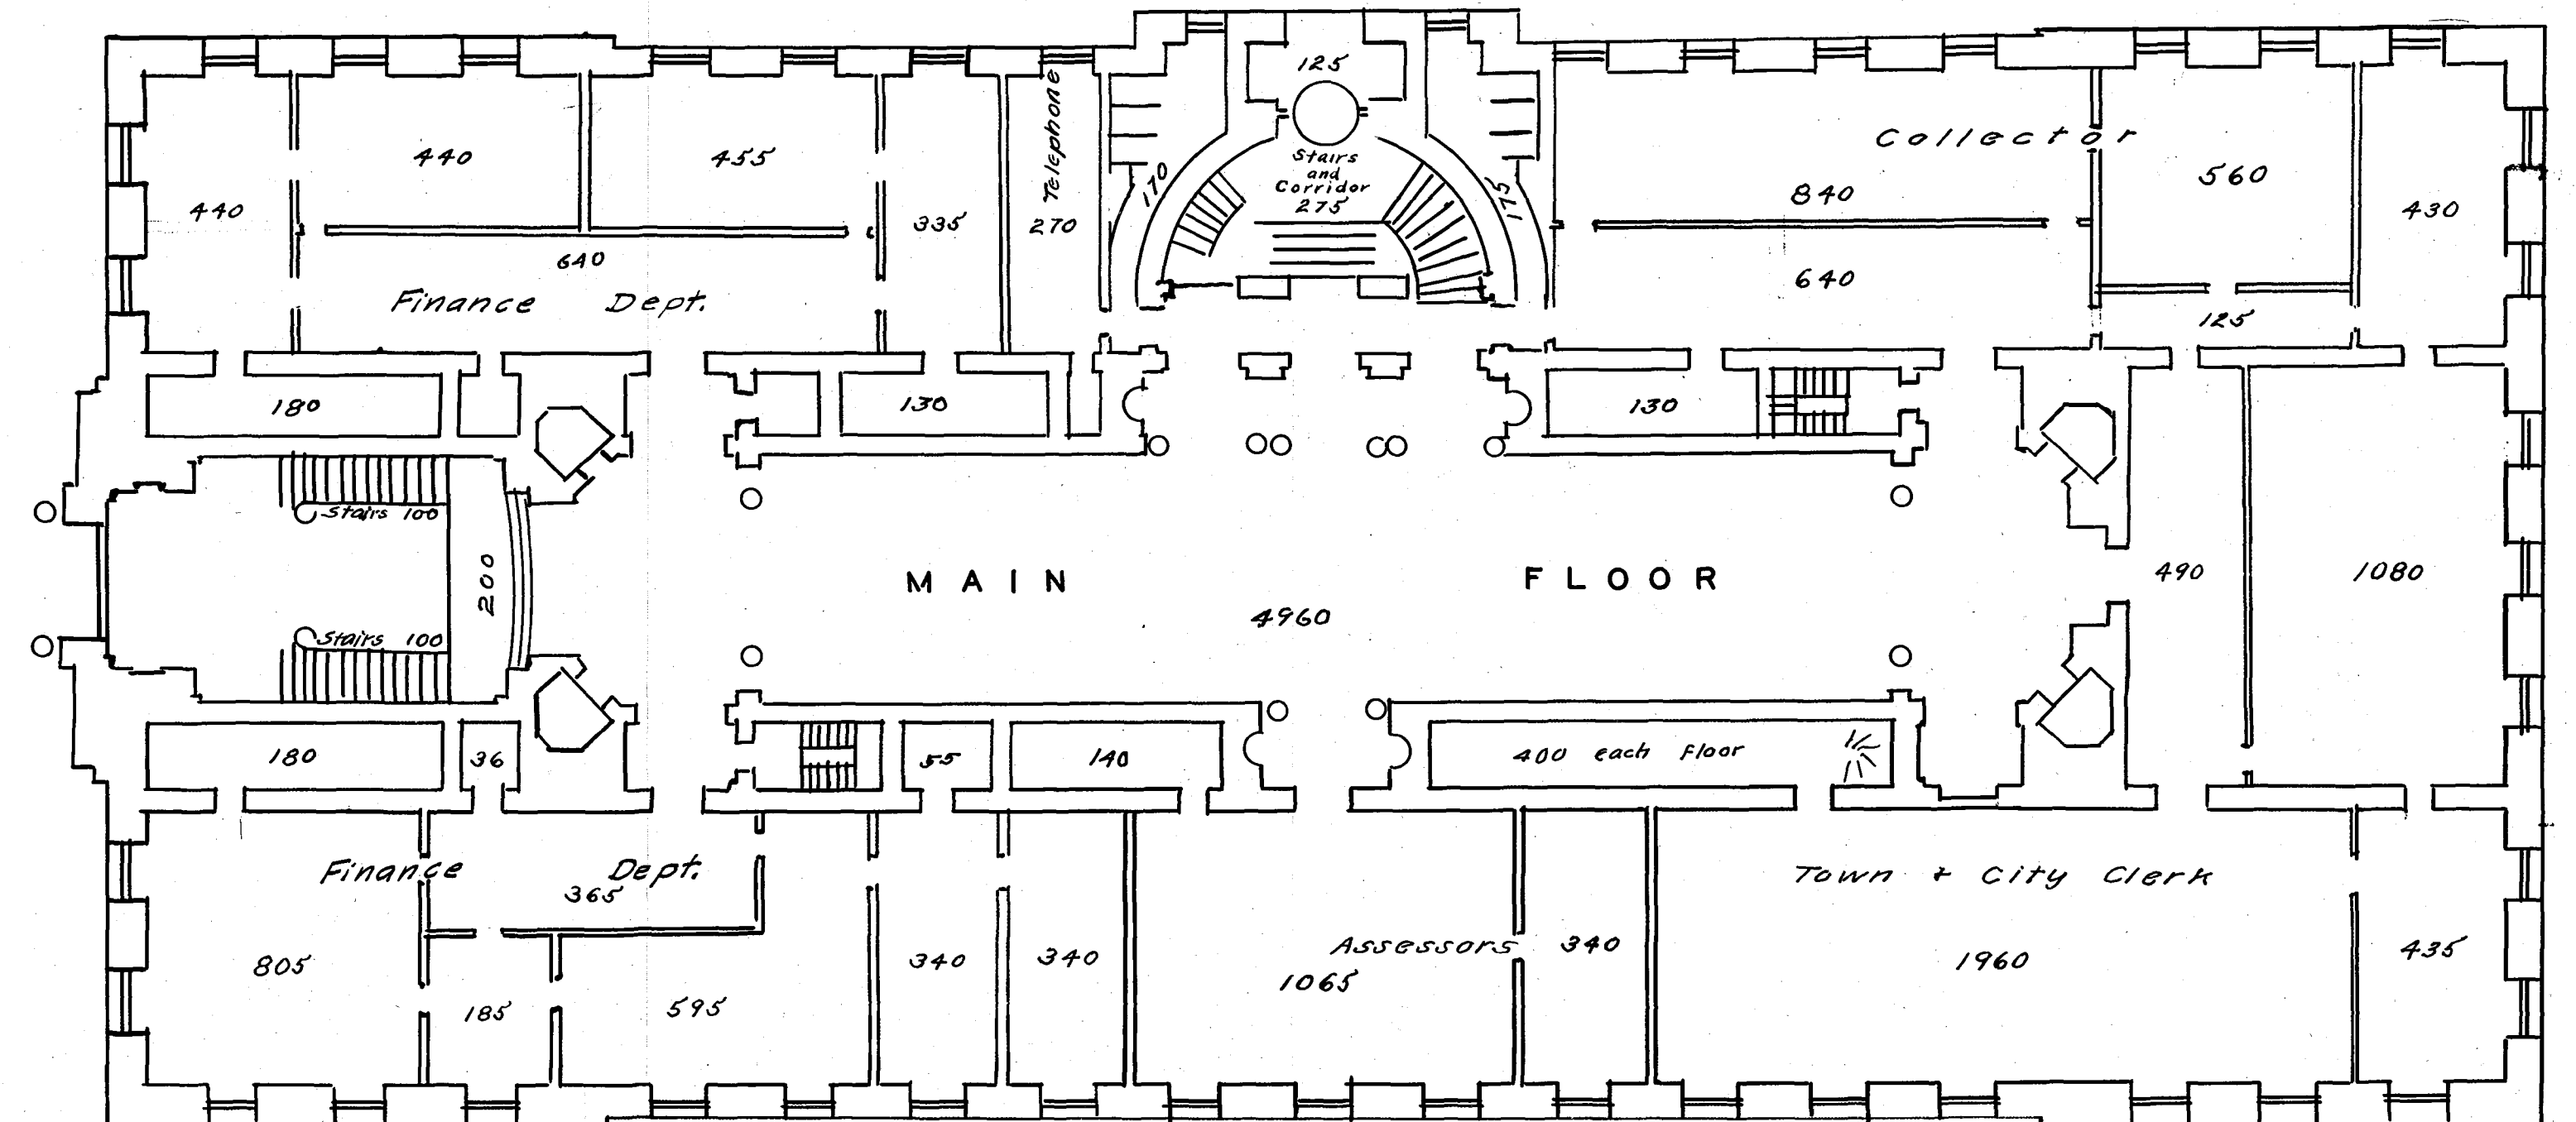


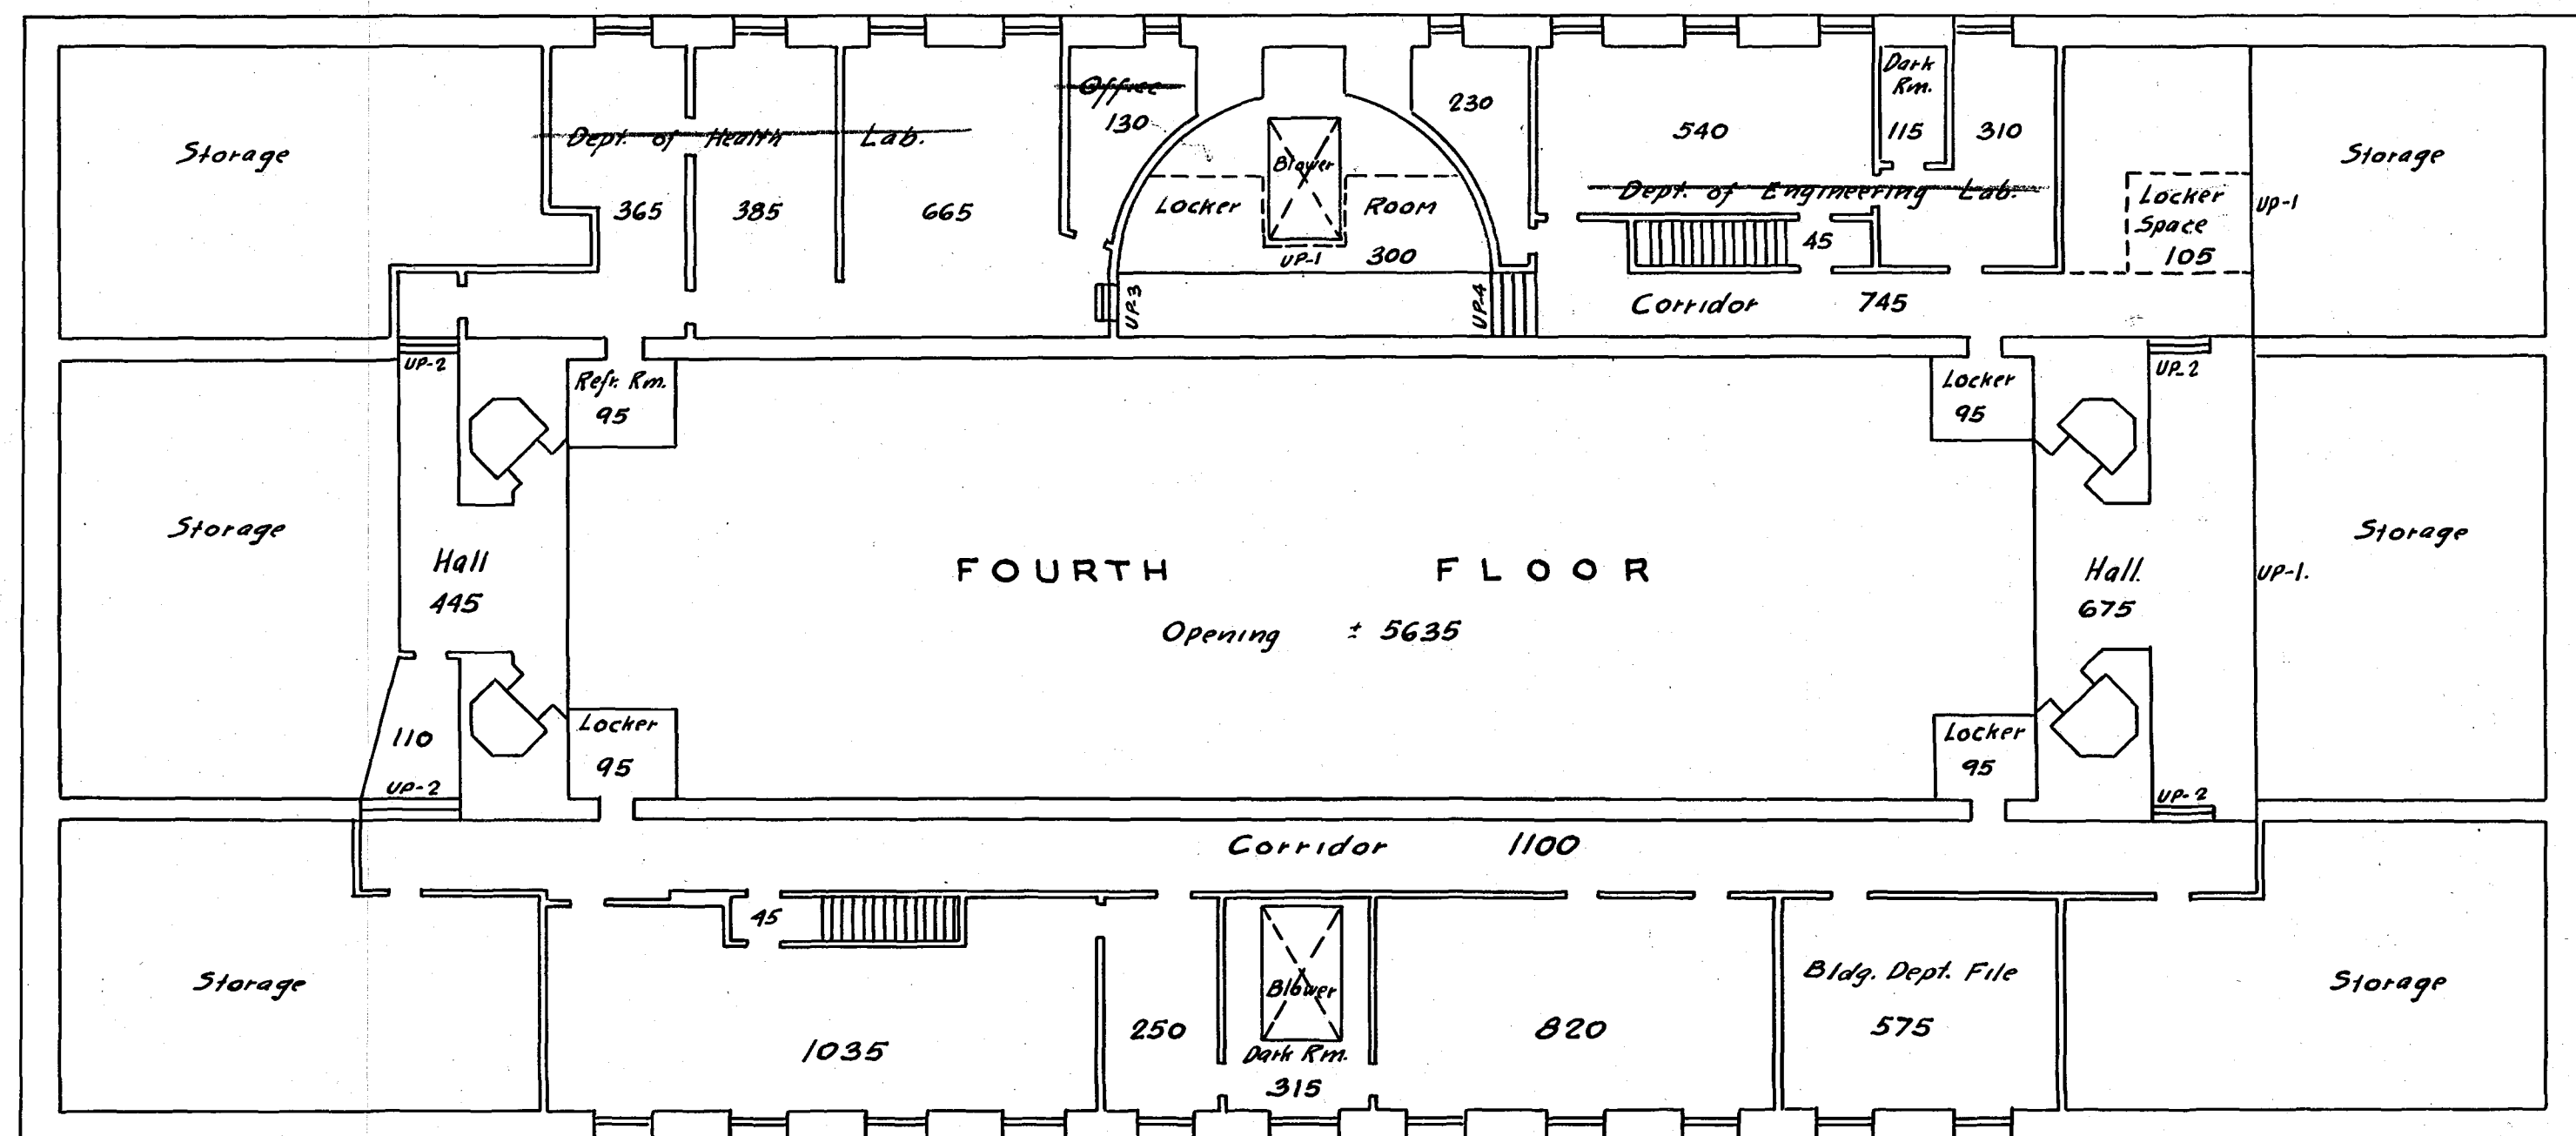

City of Hartford, Department of Engineering
Plan of Municipal Building
Compiled from Architects Blue-Prints, etc.
Scale 1" = 16'
Daybook No. 07102

Note: Figures show approximate floor areas of various rooms calculated from scaled dimensions