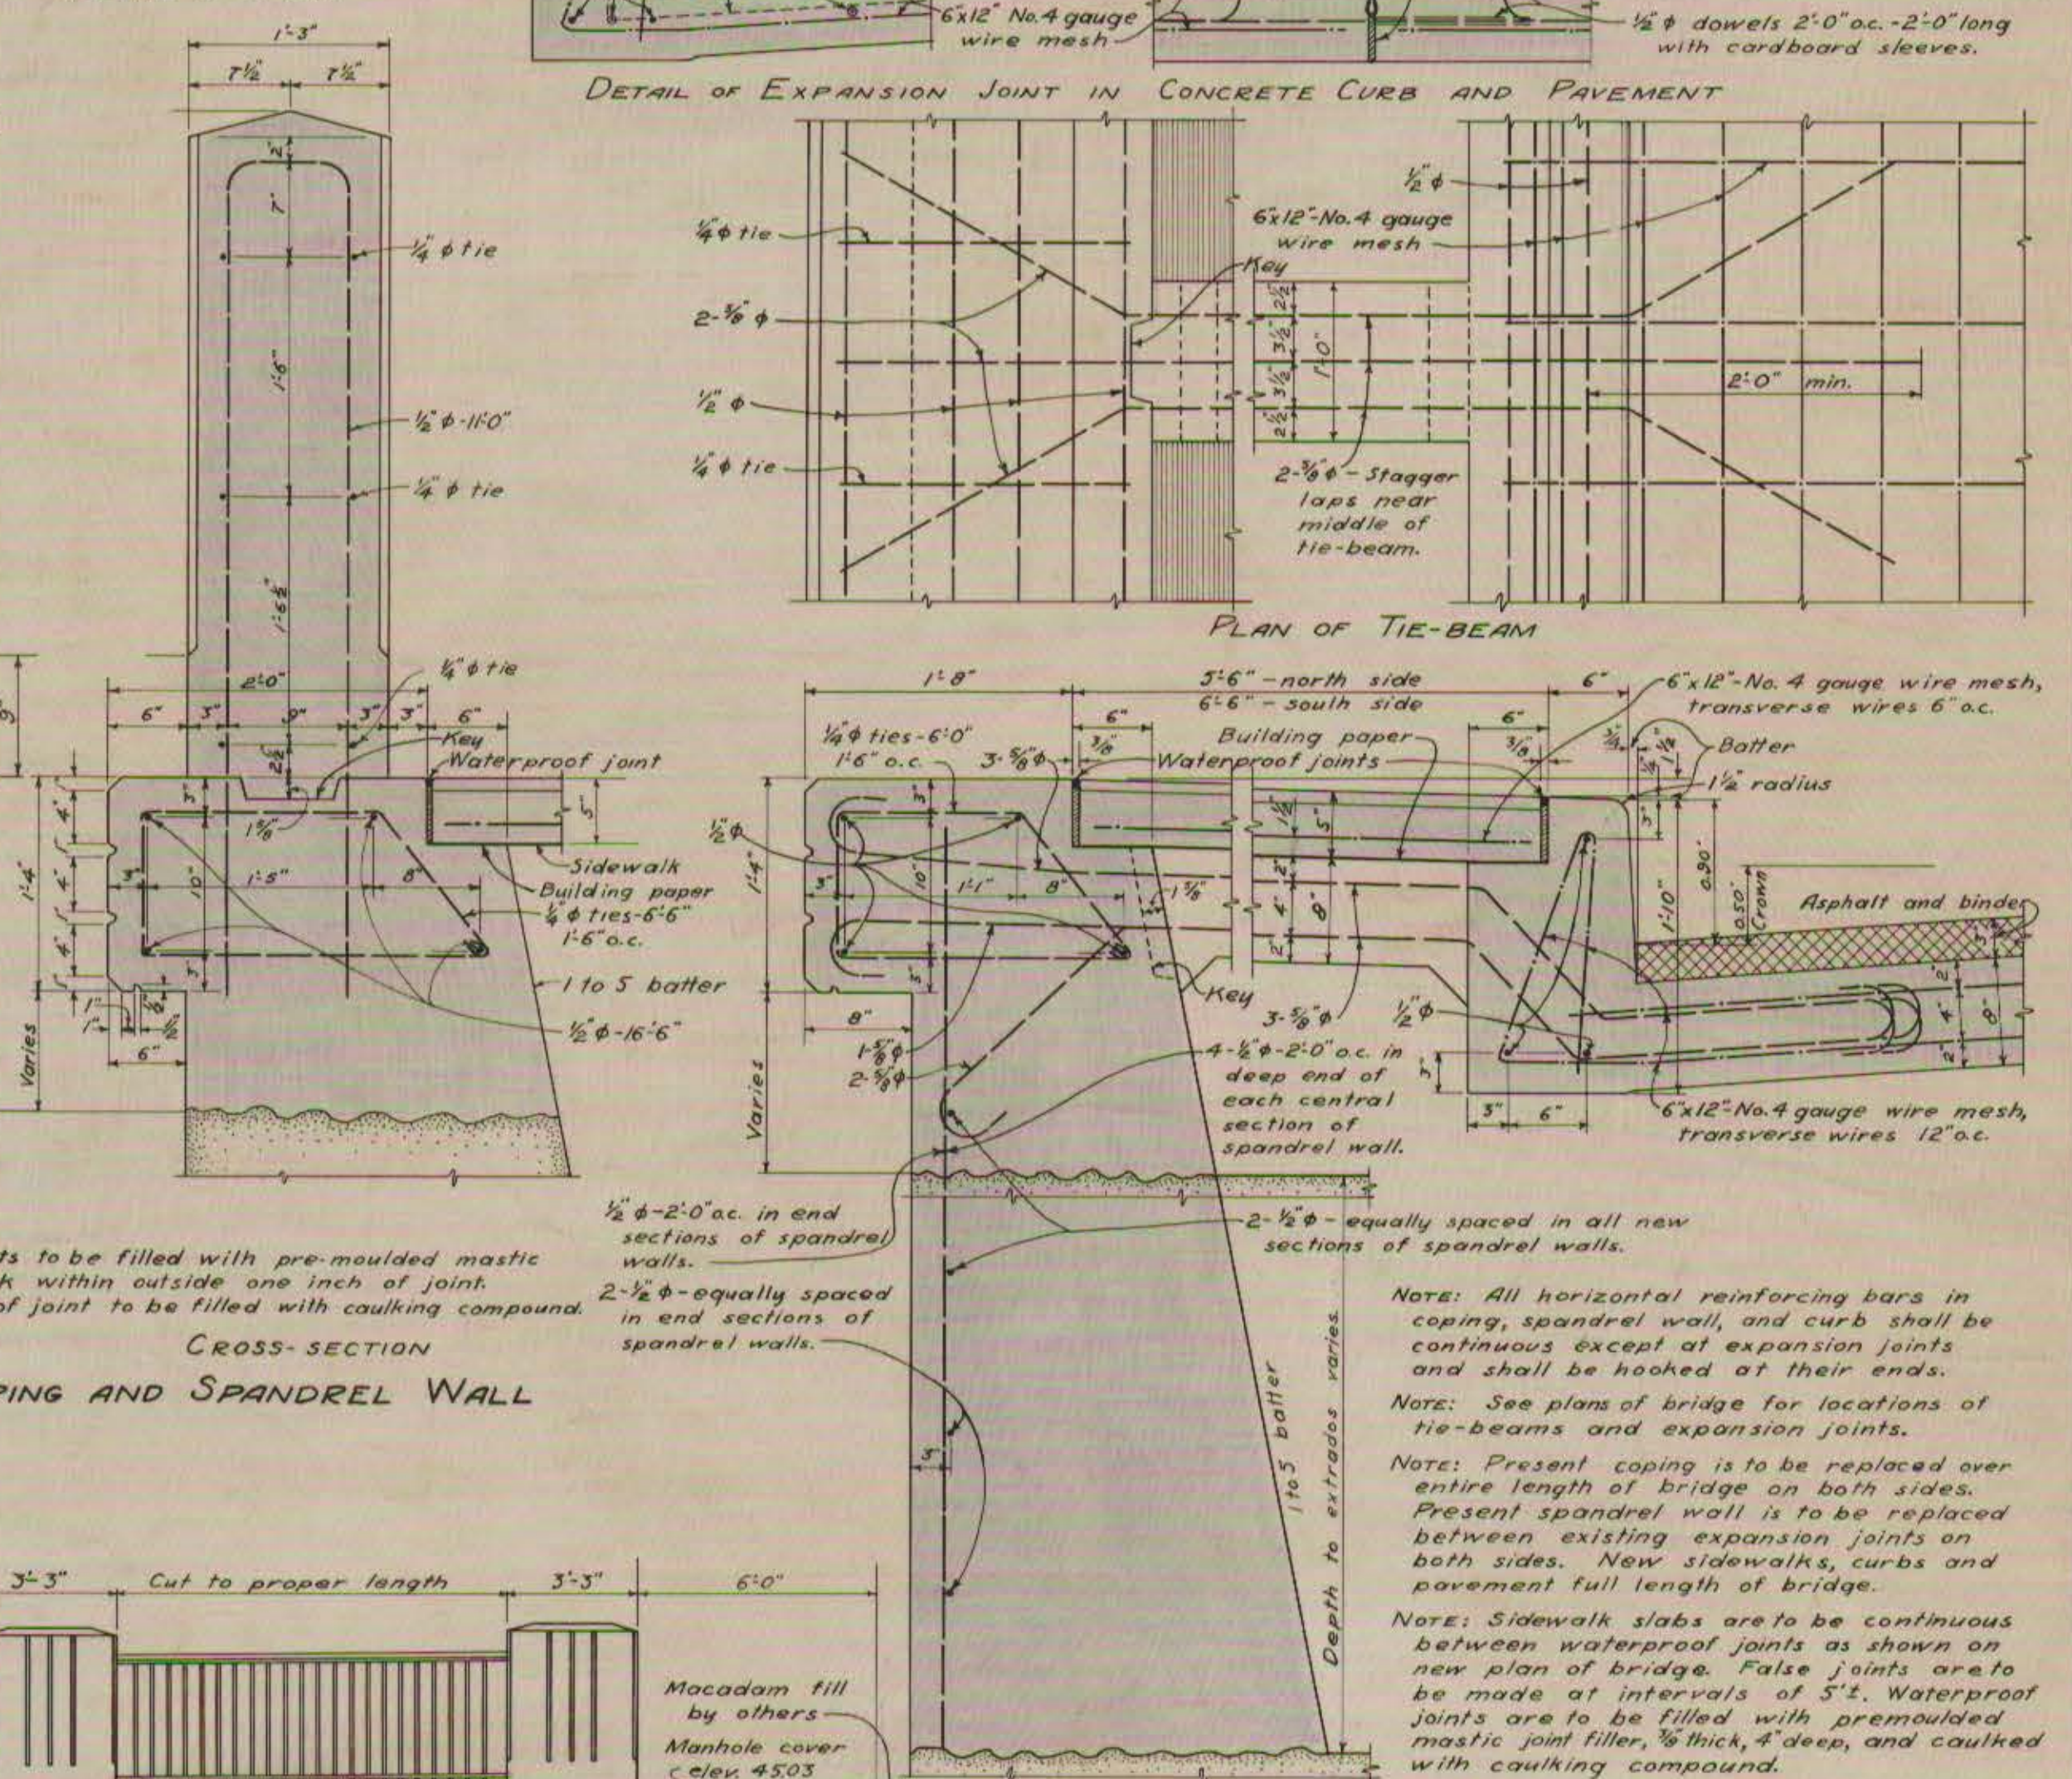
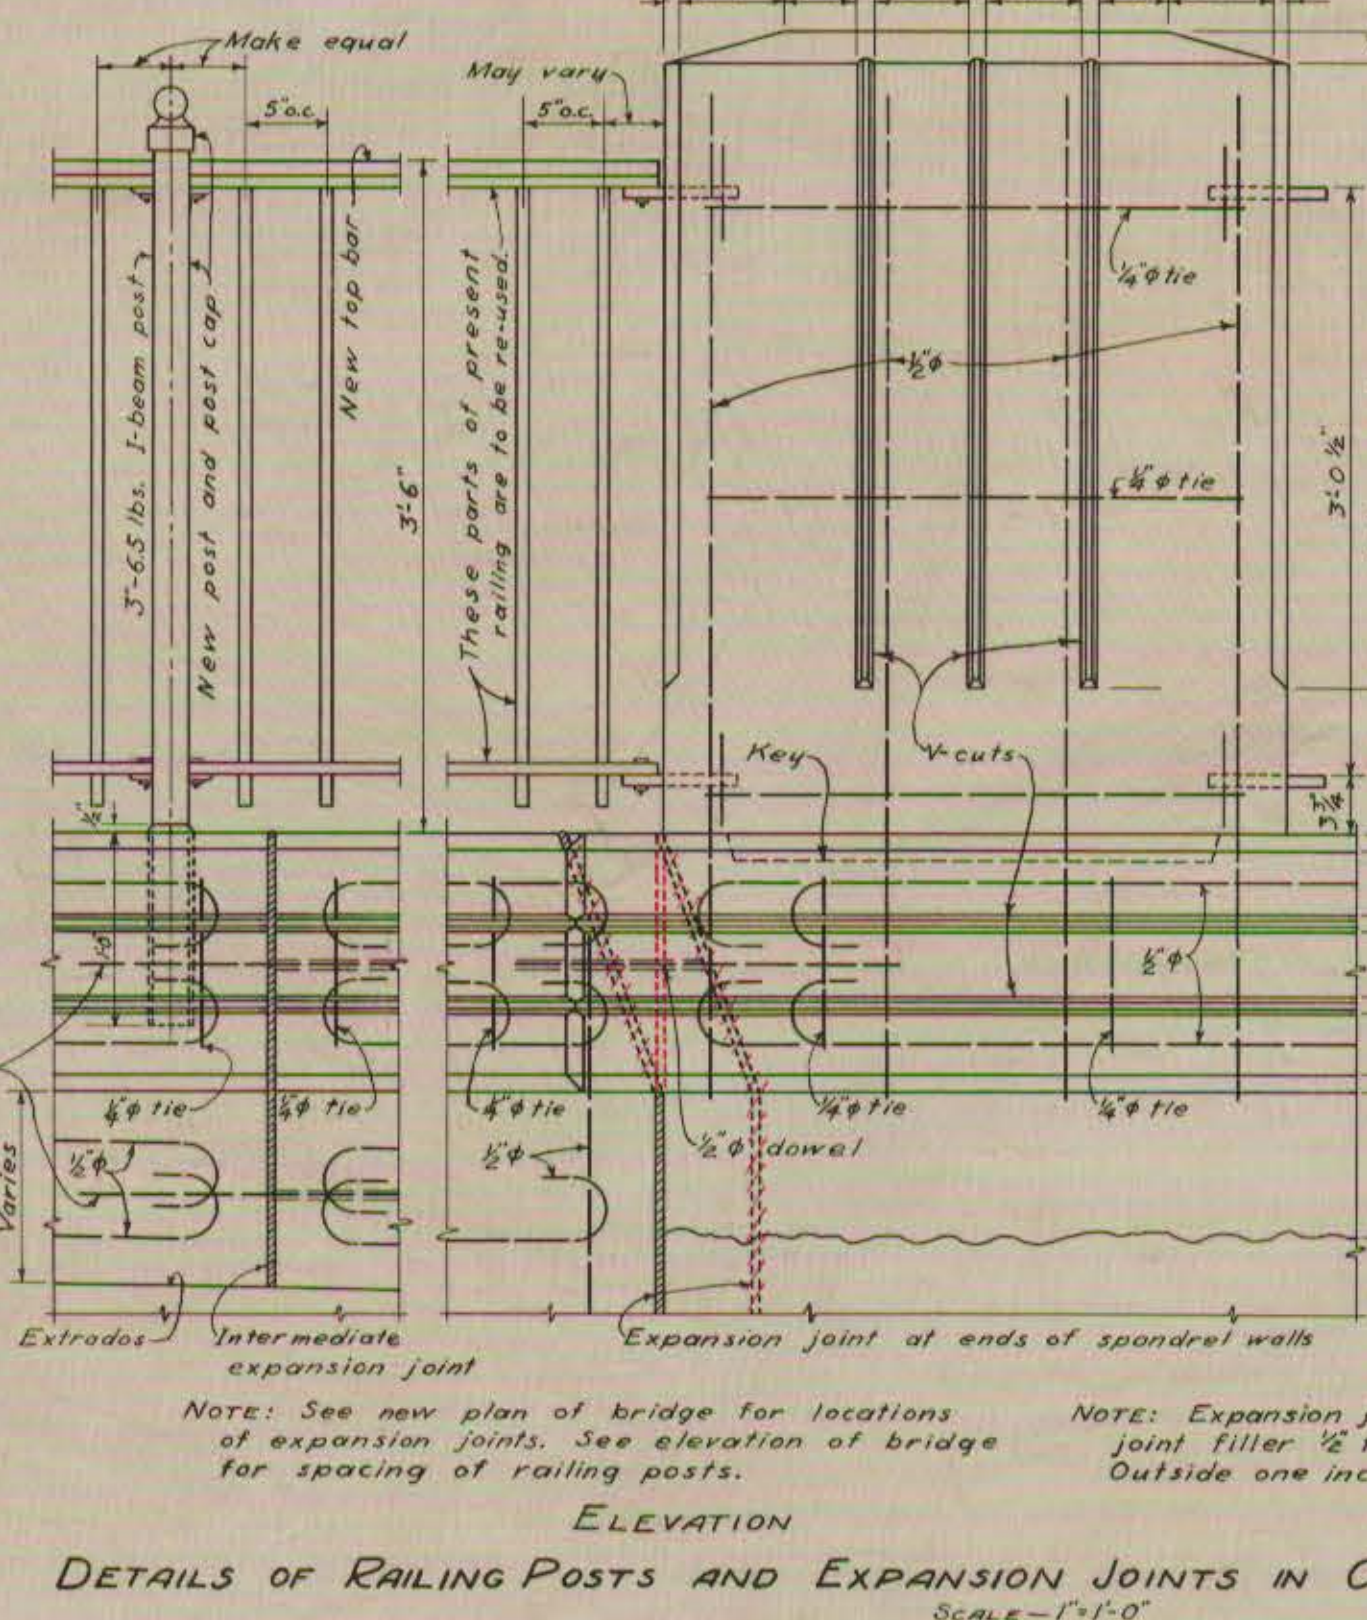
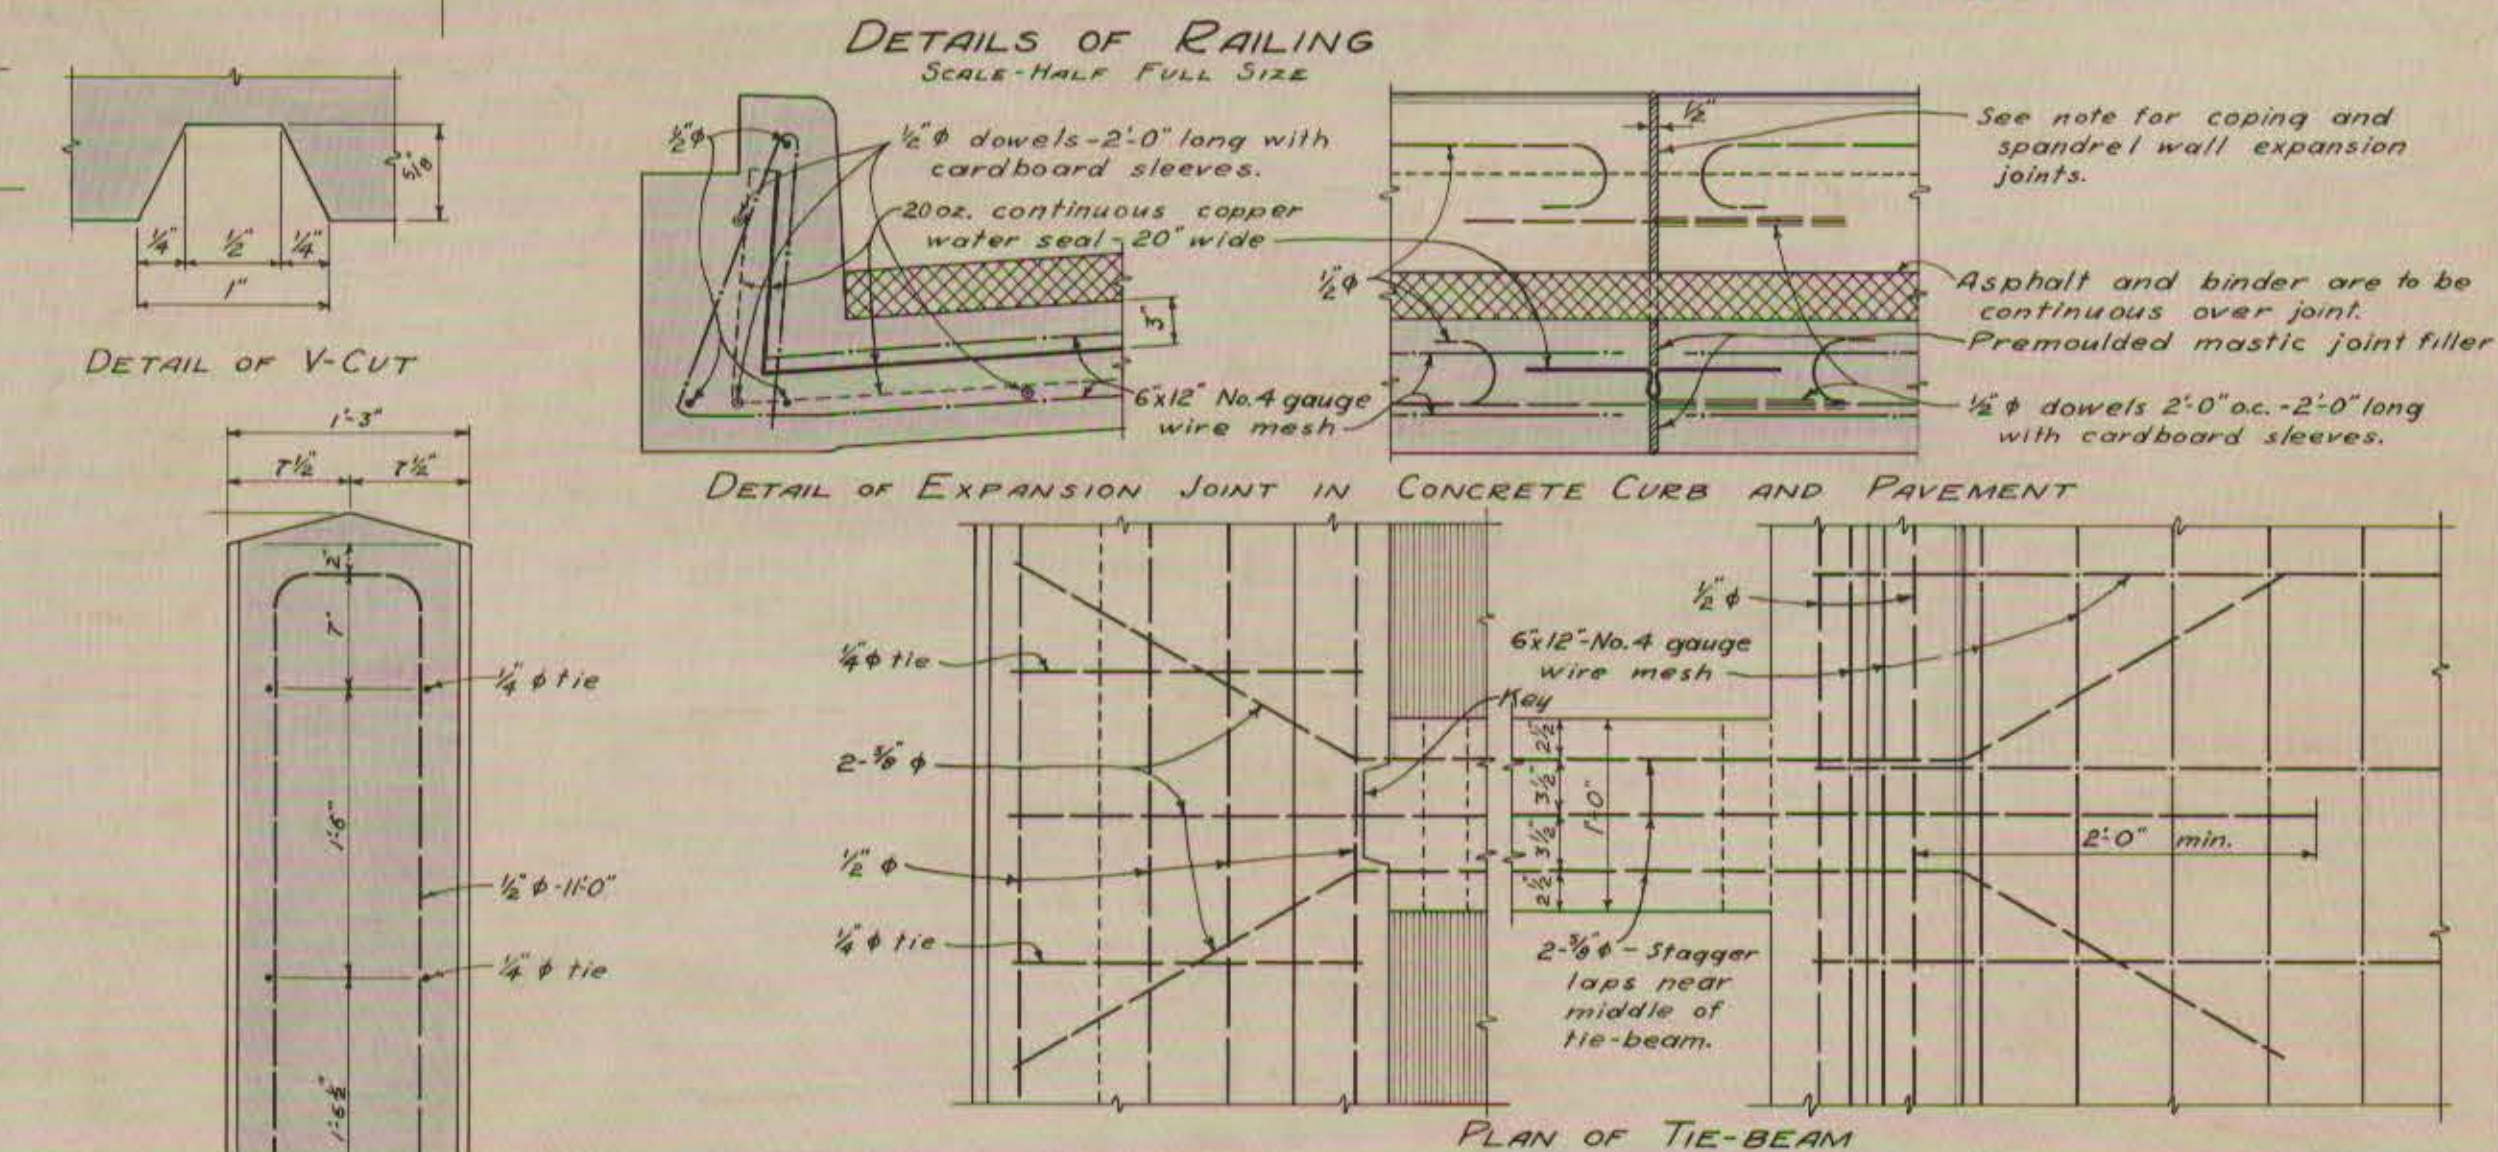
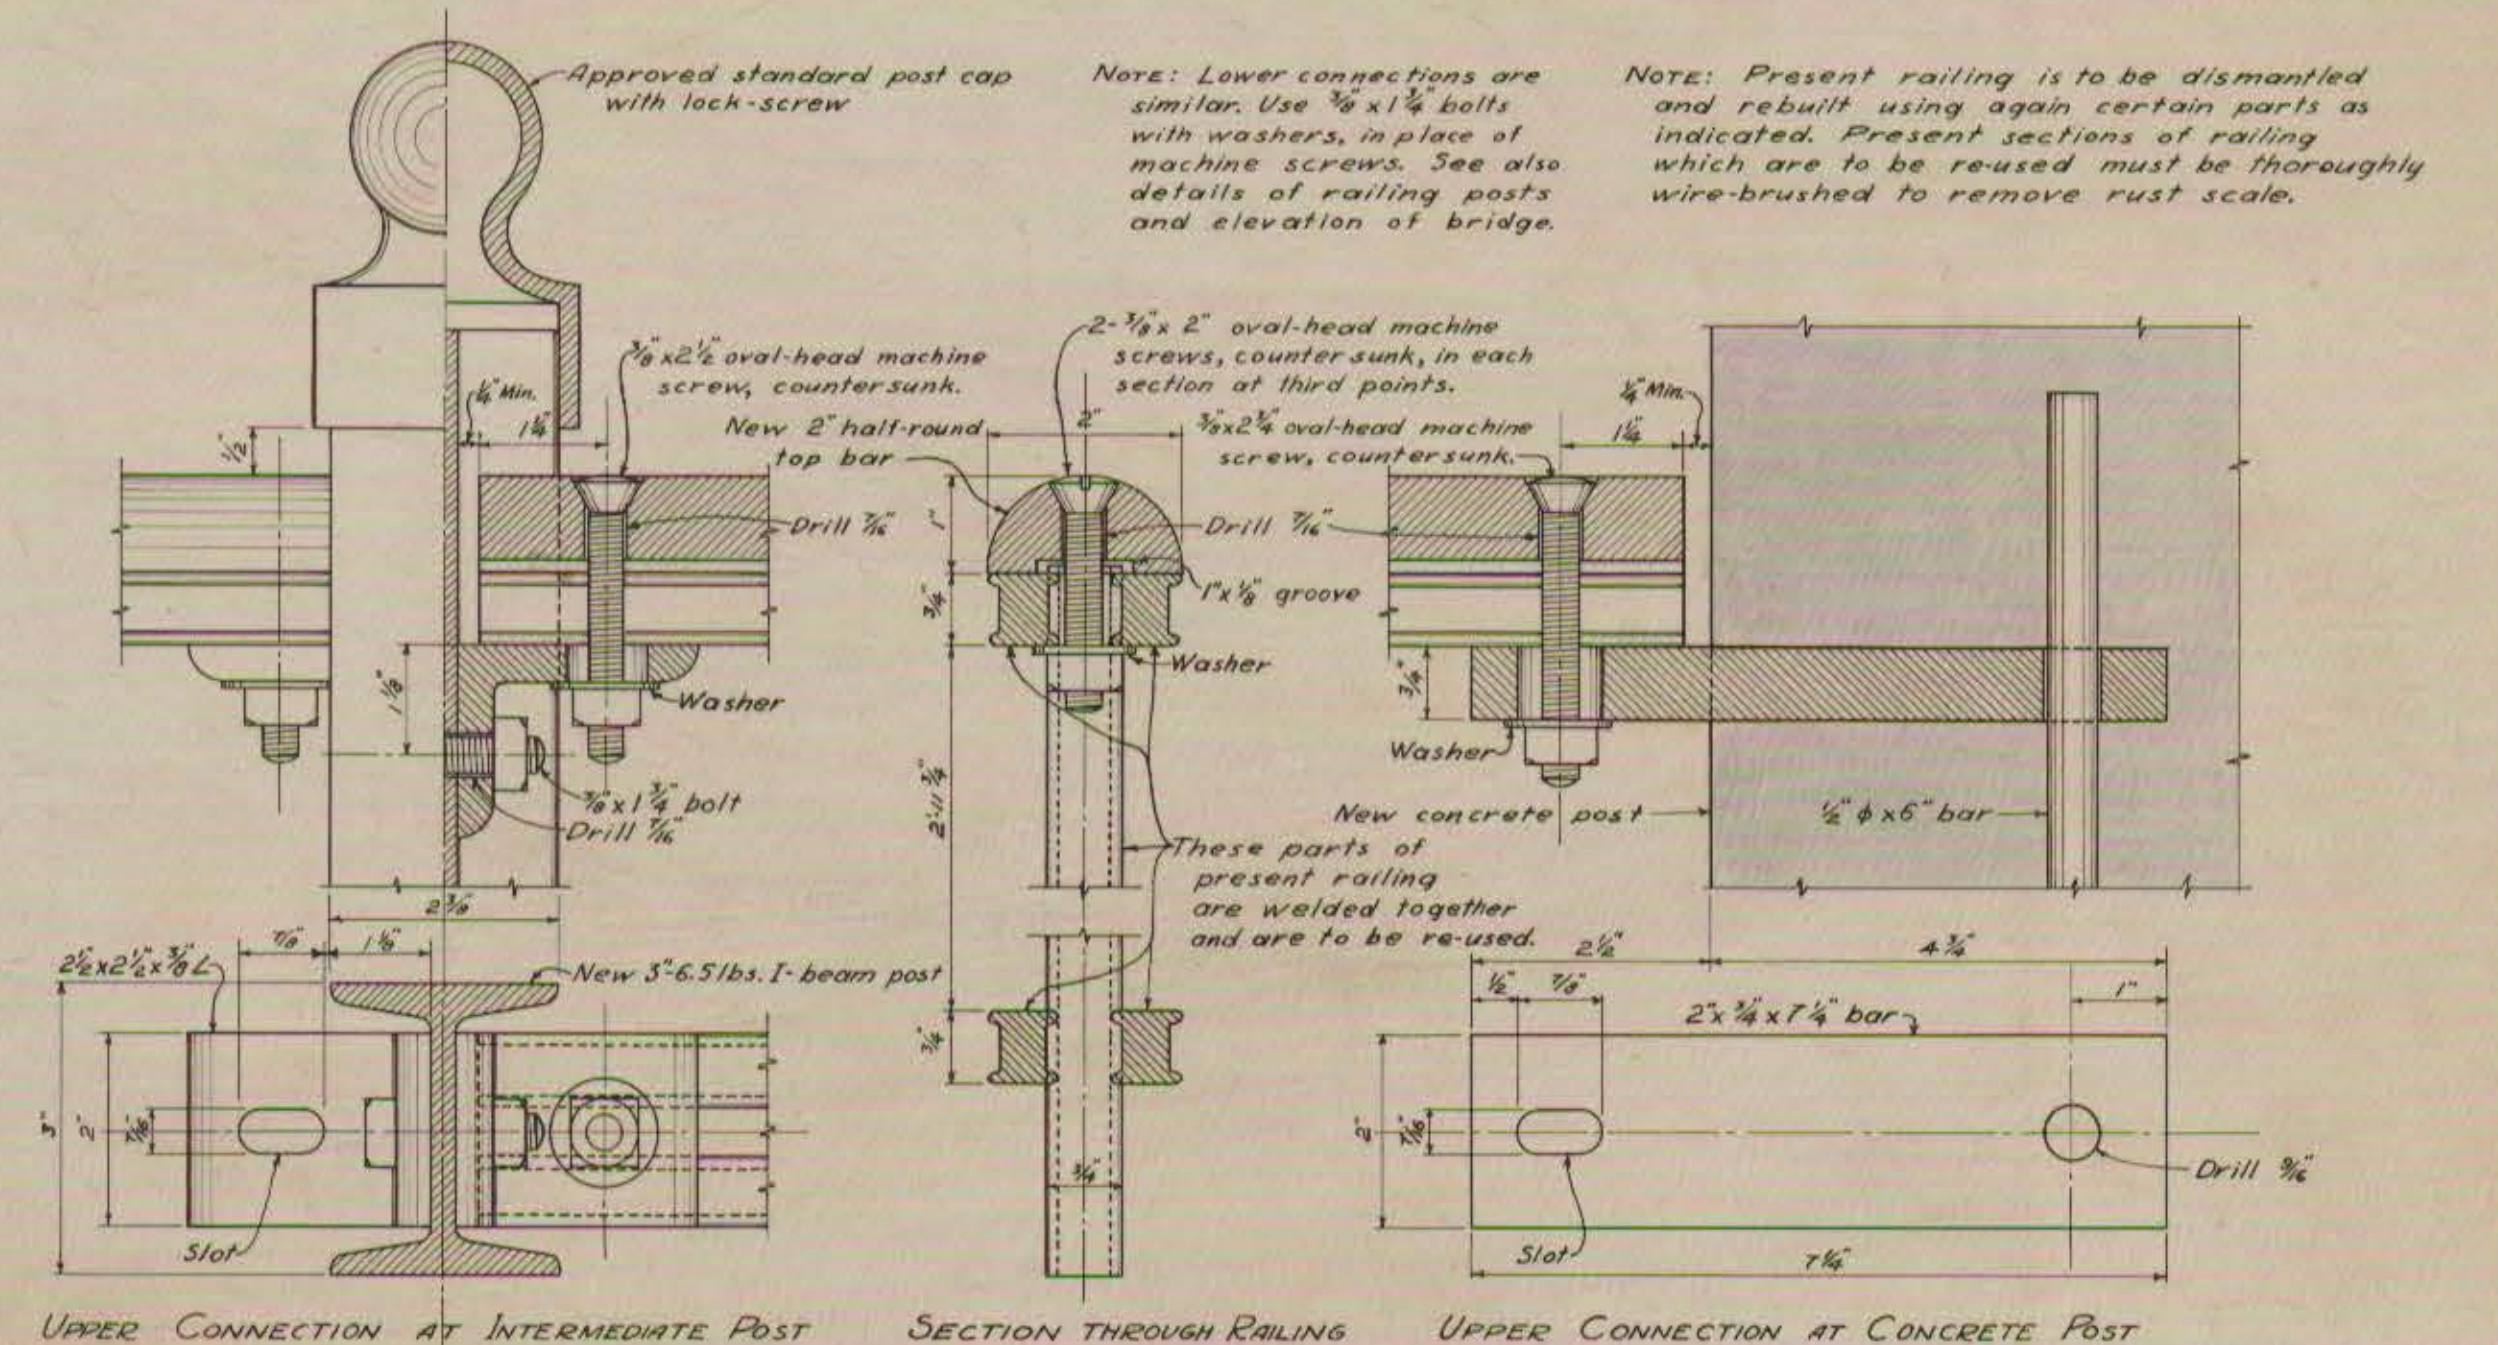
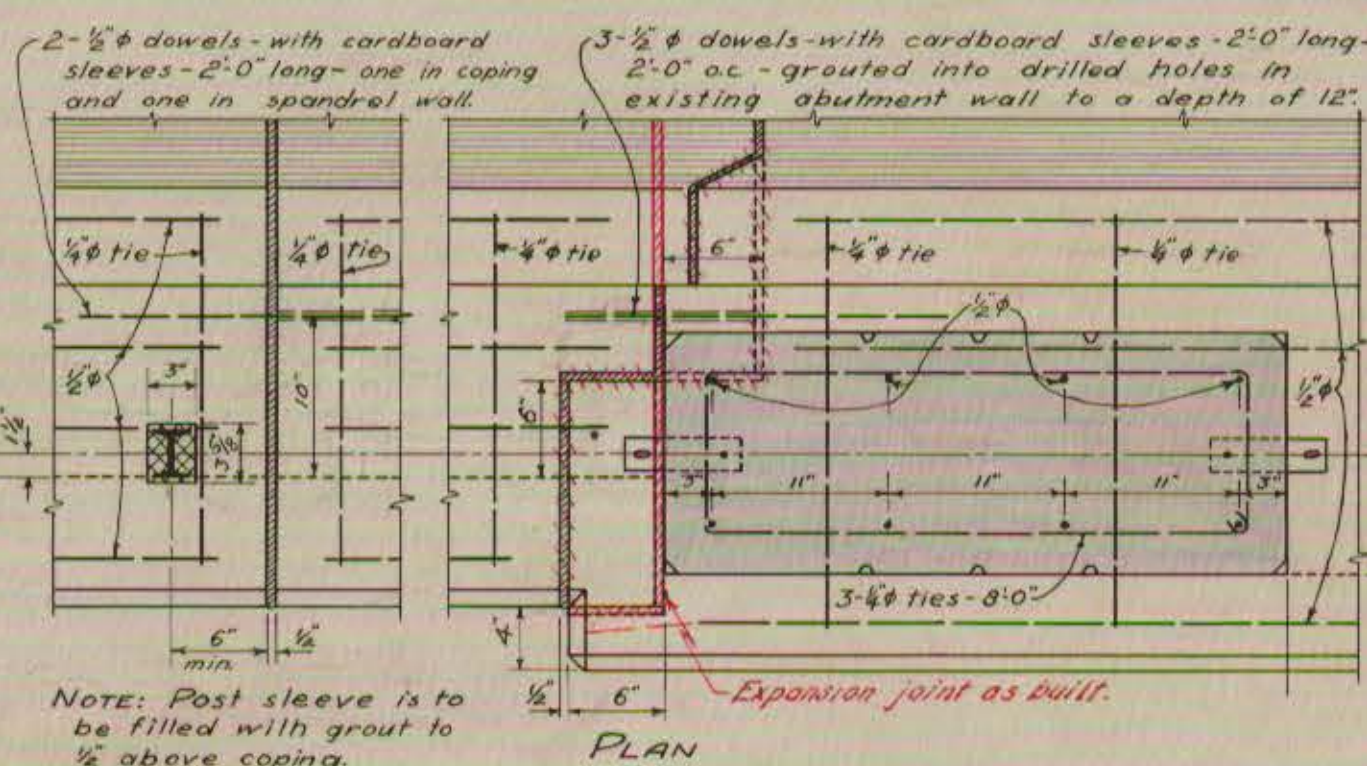
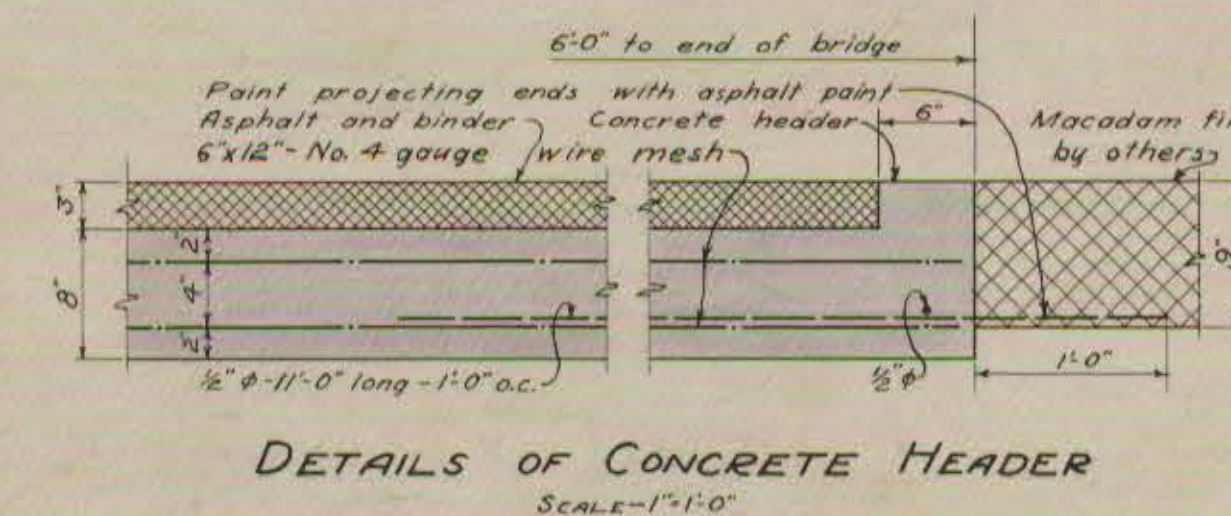


NOTE: Elevations refer to Hartford city datum.	
DEPARTMENT OF ENGINEERING, CITY OF HARTFORD	
RECONSTRUCTION OF HAMILTON STREET BRIDGE	
CROSS-SECTIONS, ELEVATION, LONGITUDINAL SECTION, AND MISCELLANEOUS DETAILS	
DAYBOOK NO. 07858	DATE: JUNE 30, 1959
DRAWN BY: E.H.E.	CHECKED BY: E.H.E.
APPROVED: <i>W. L. B. [Signature]</i>	DATE: JULY 25, 1959
<i>Robert J. [Signature]</i>	CITY ENGINEER