



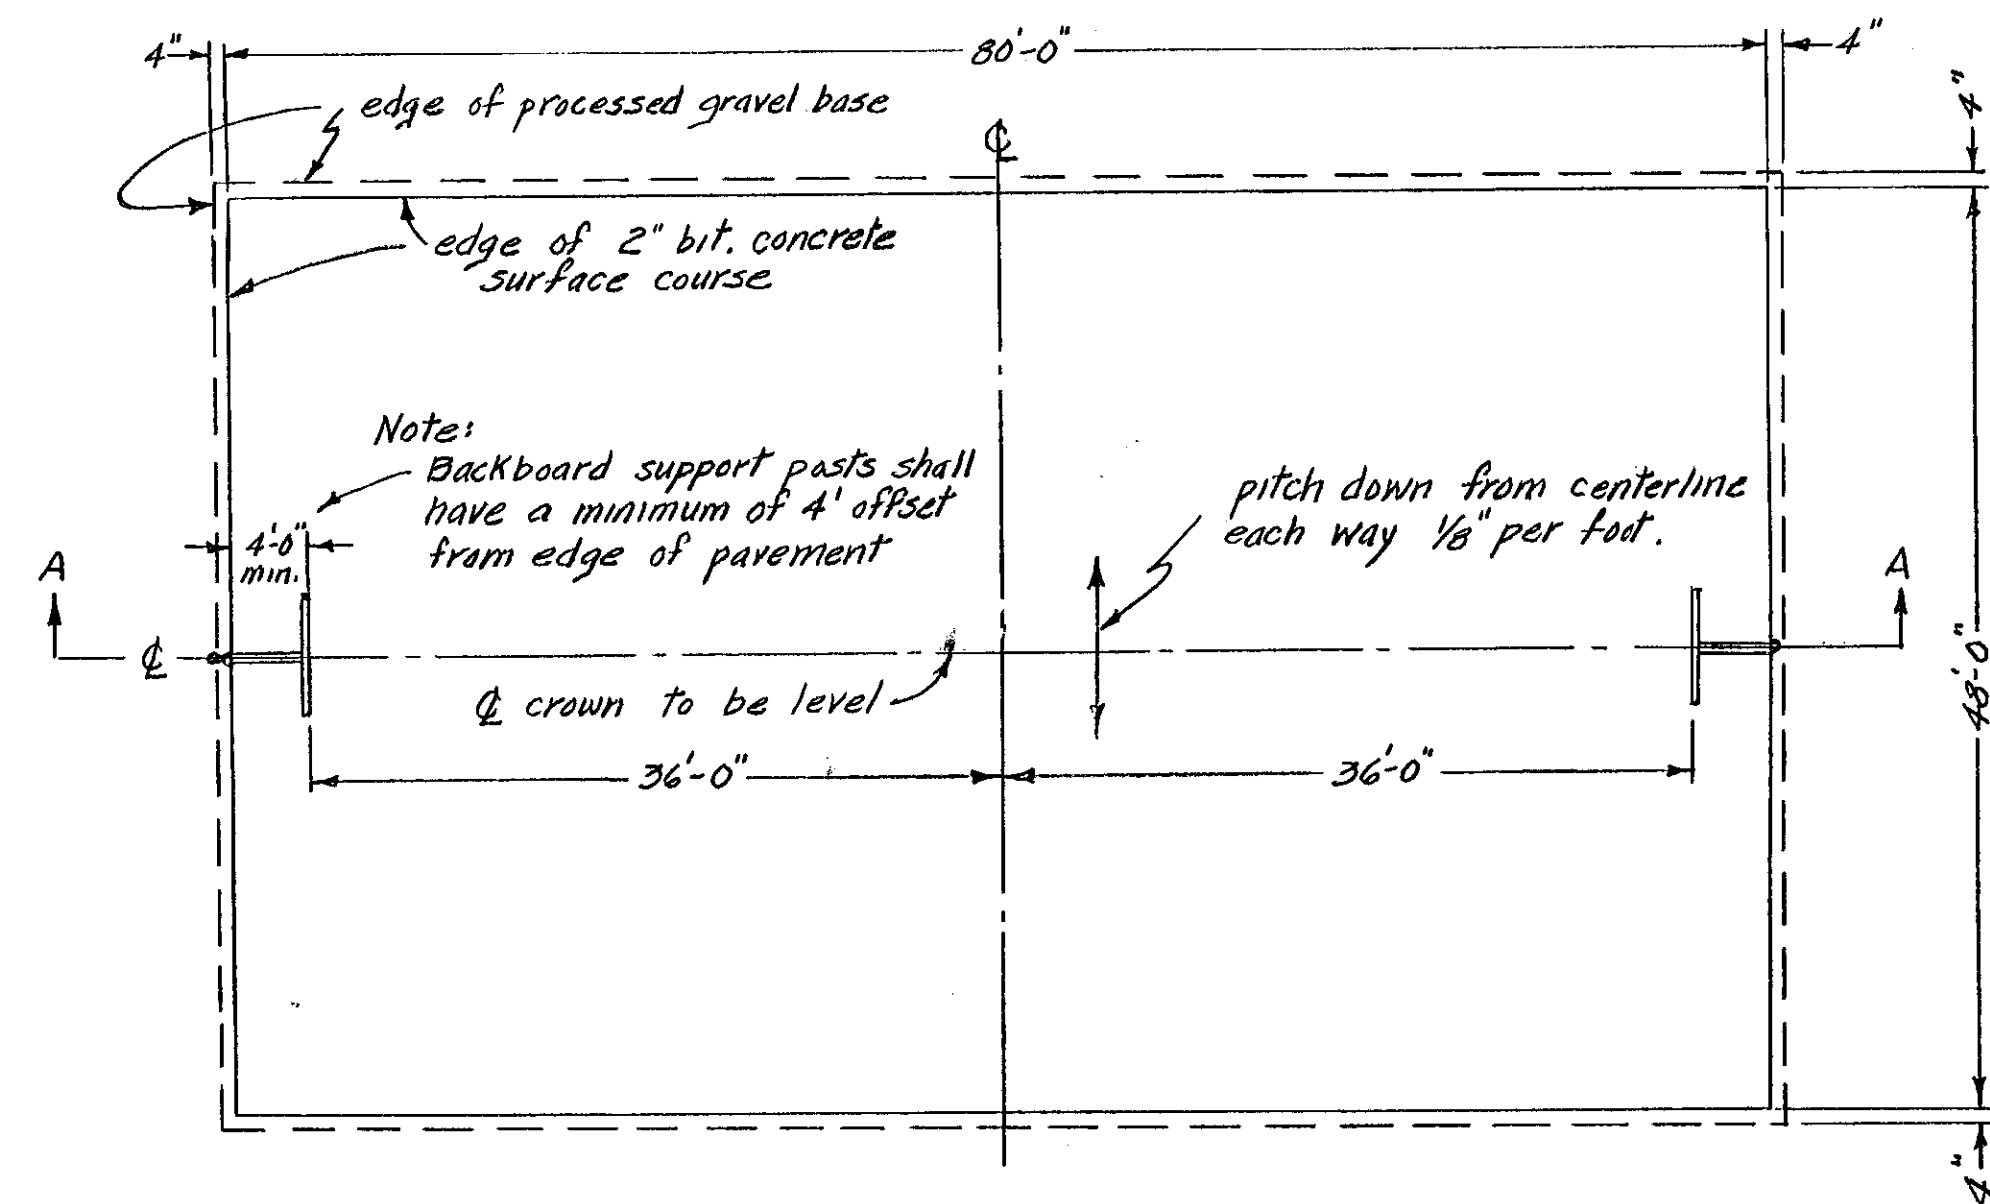


PLAN VIEW

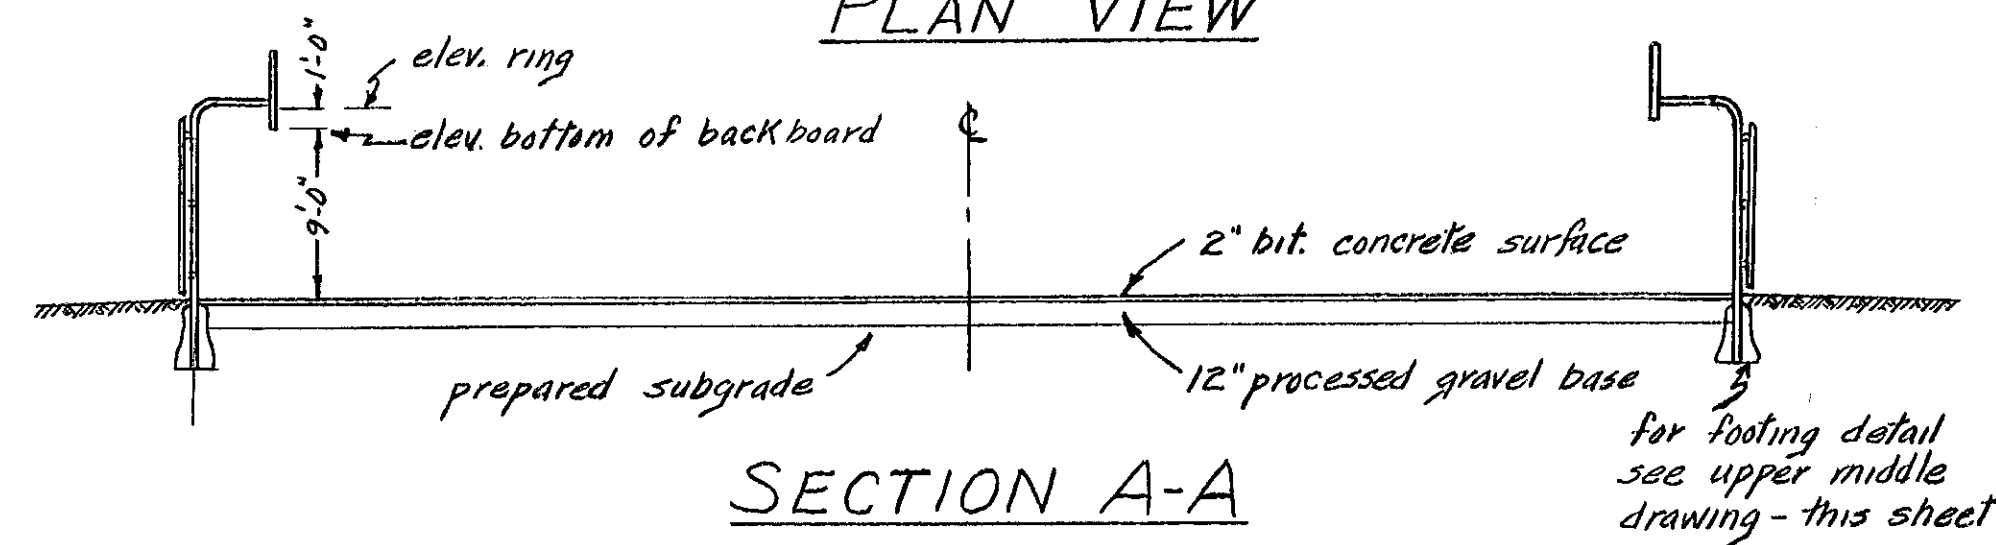


SECTION A-A
BASKETBALL COURT

Scale 1" = 10'-0"

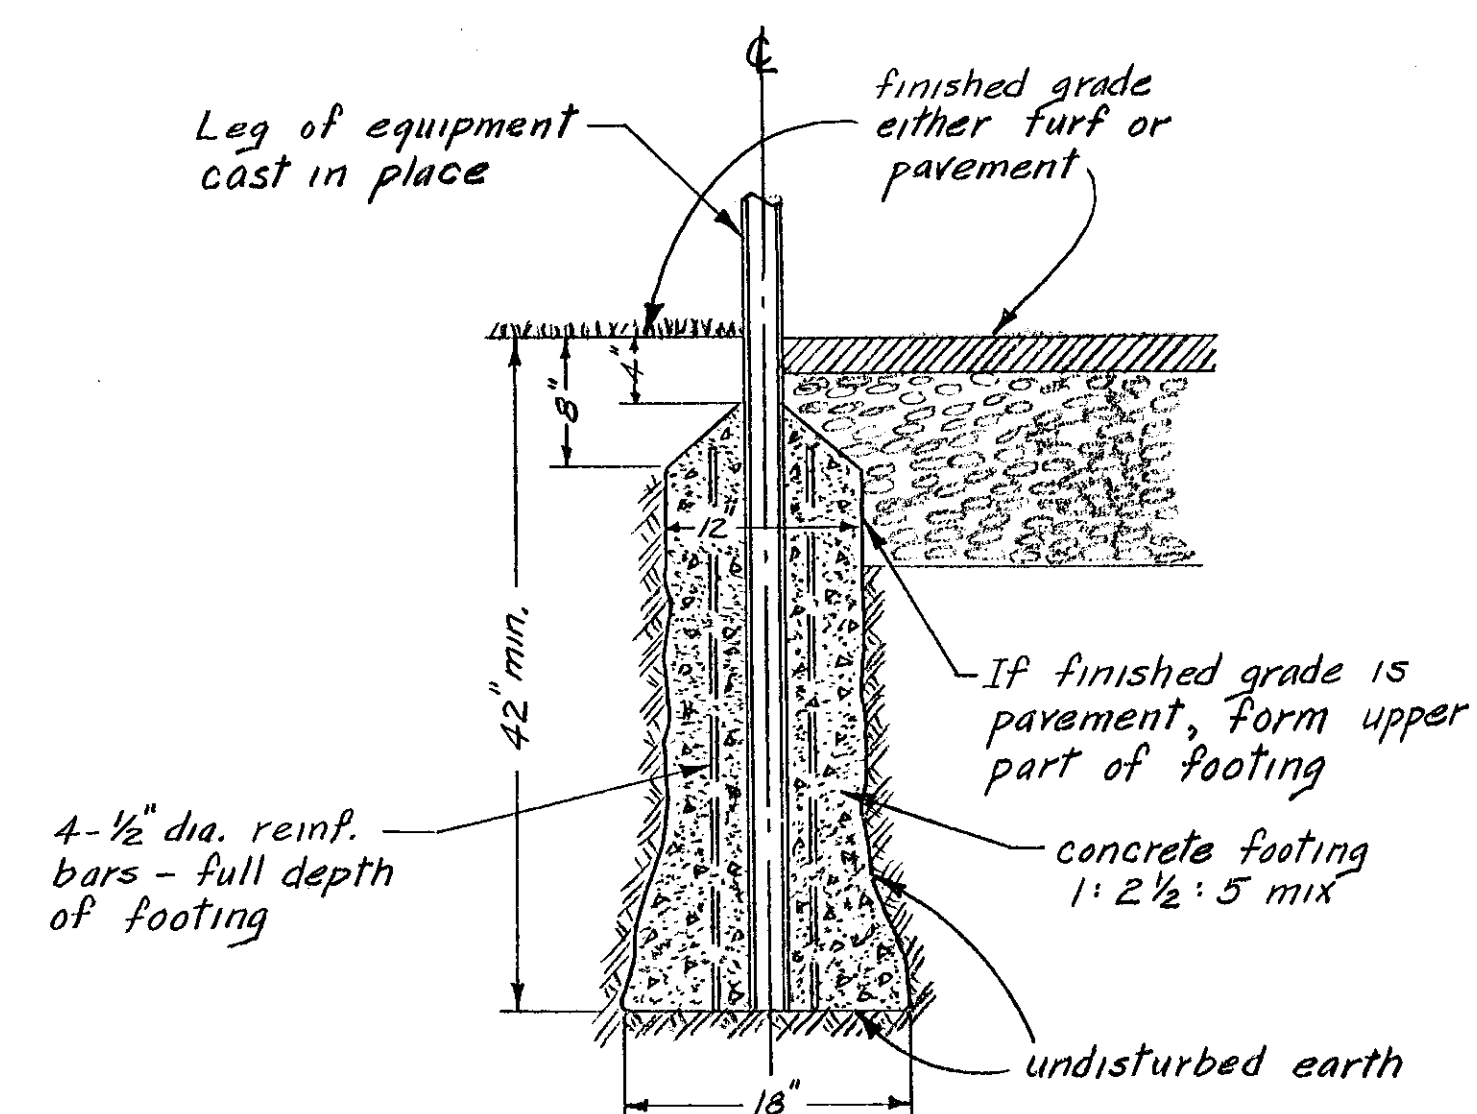


TYPICAL SECTION
BACKSTOP FOOTING

Scale 1" = 1'-0"

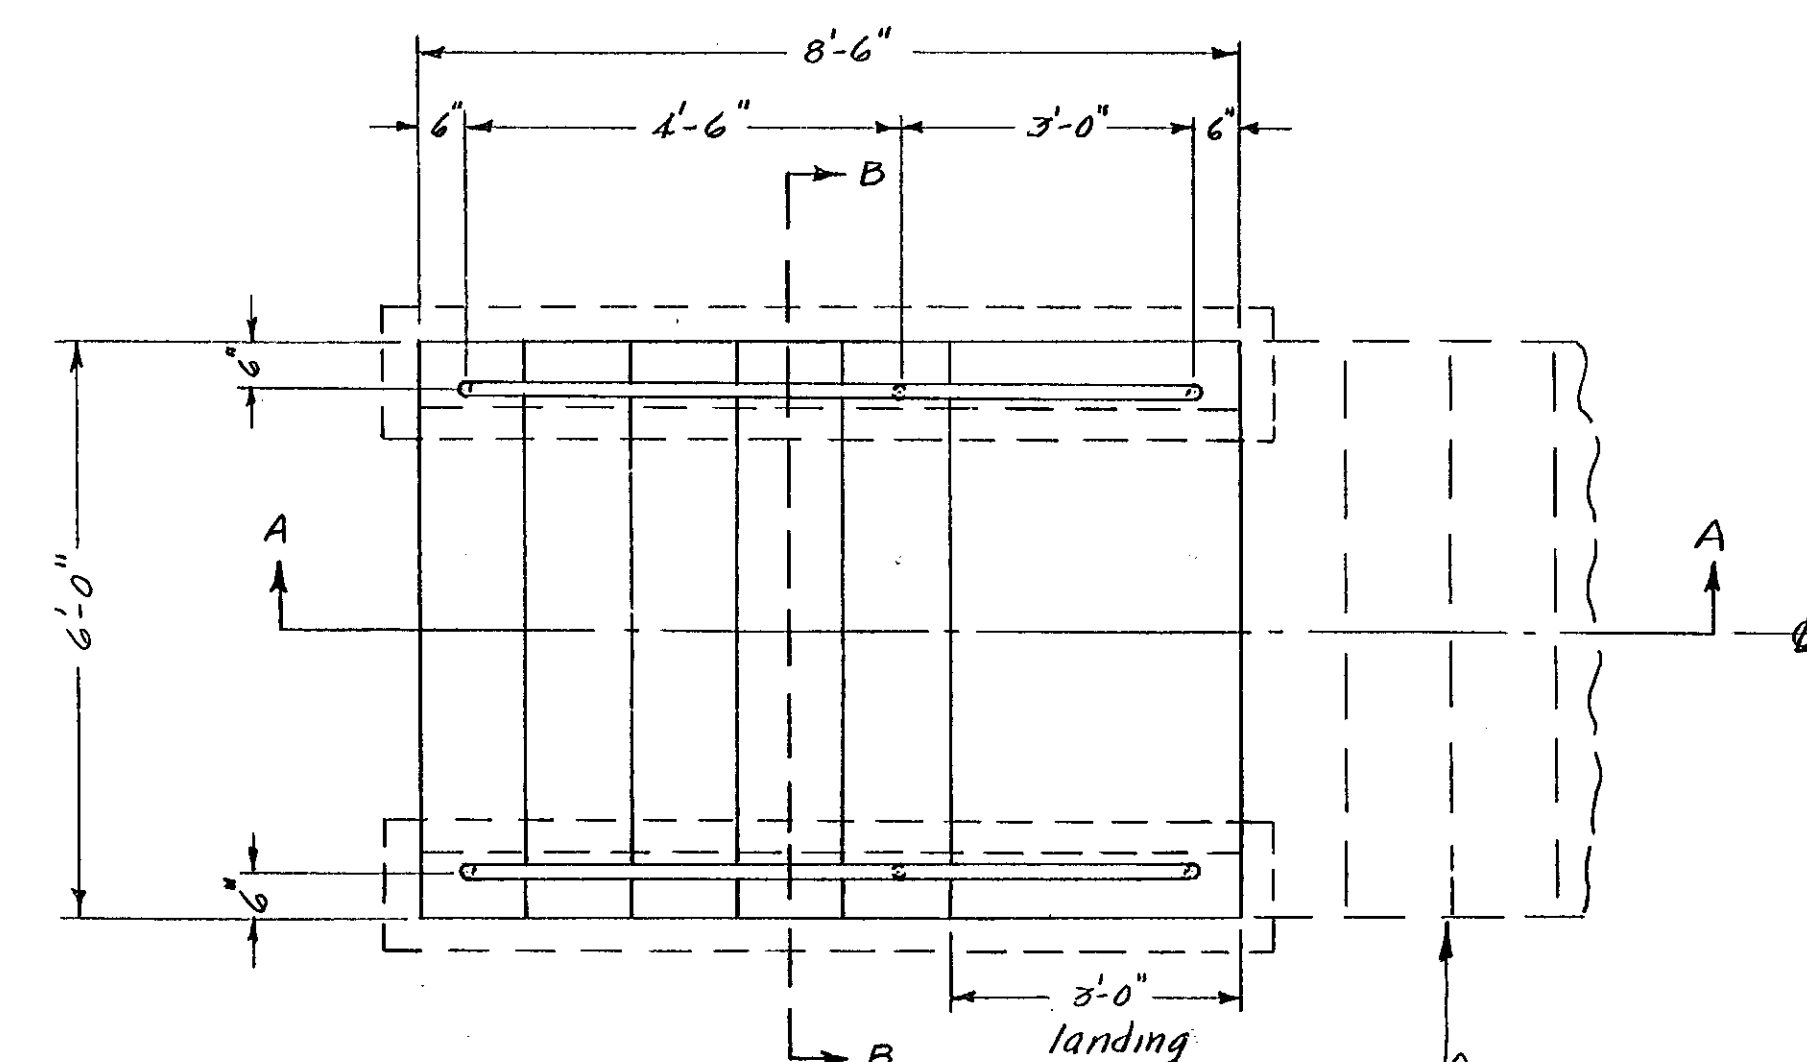


TOP VIEW

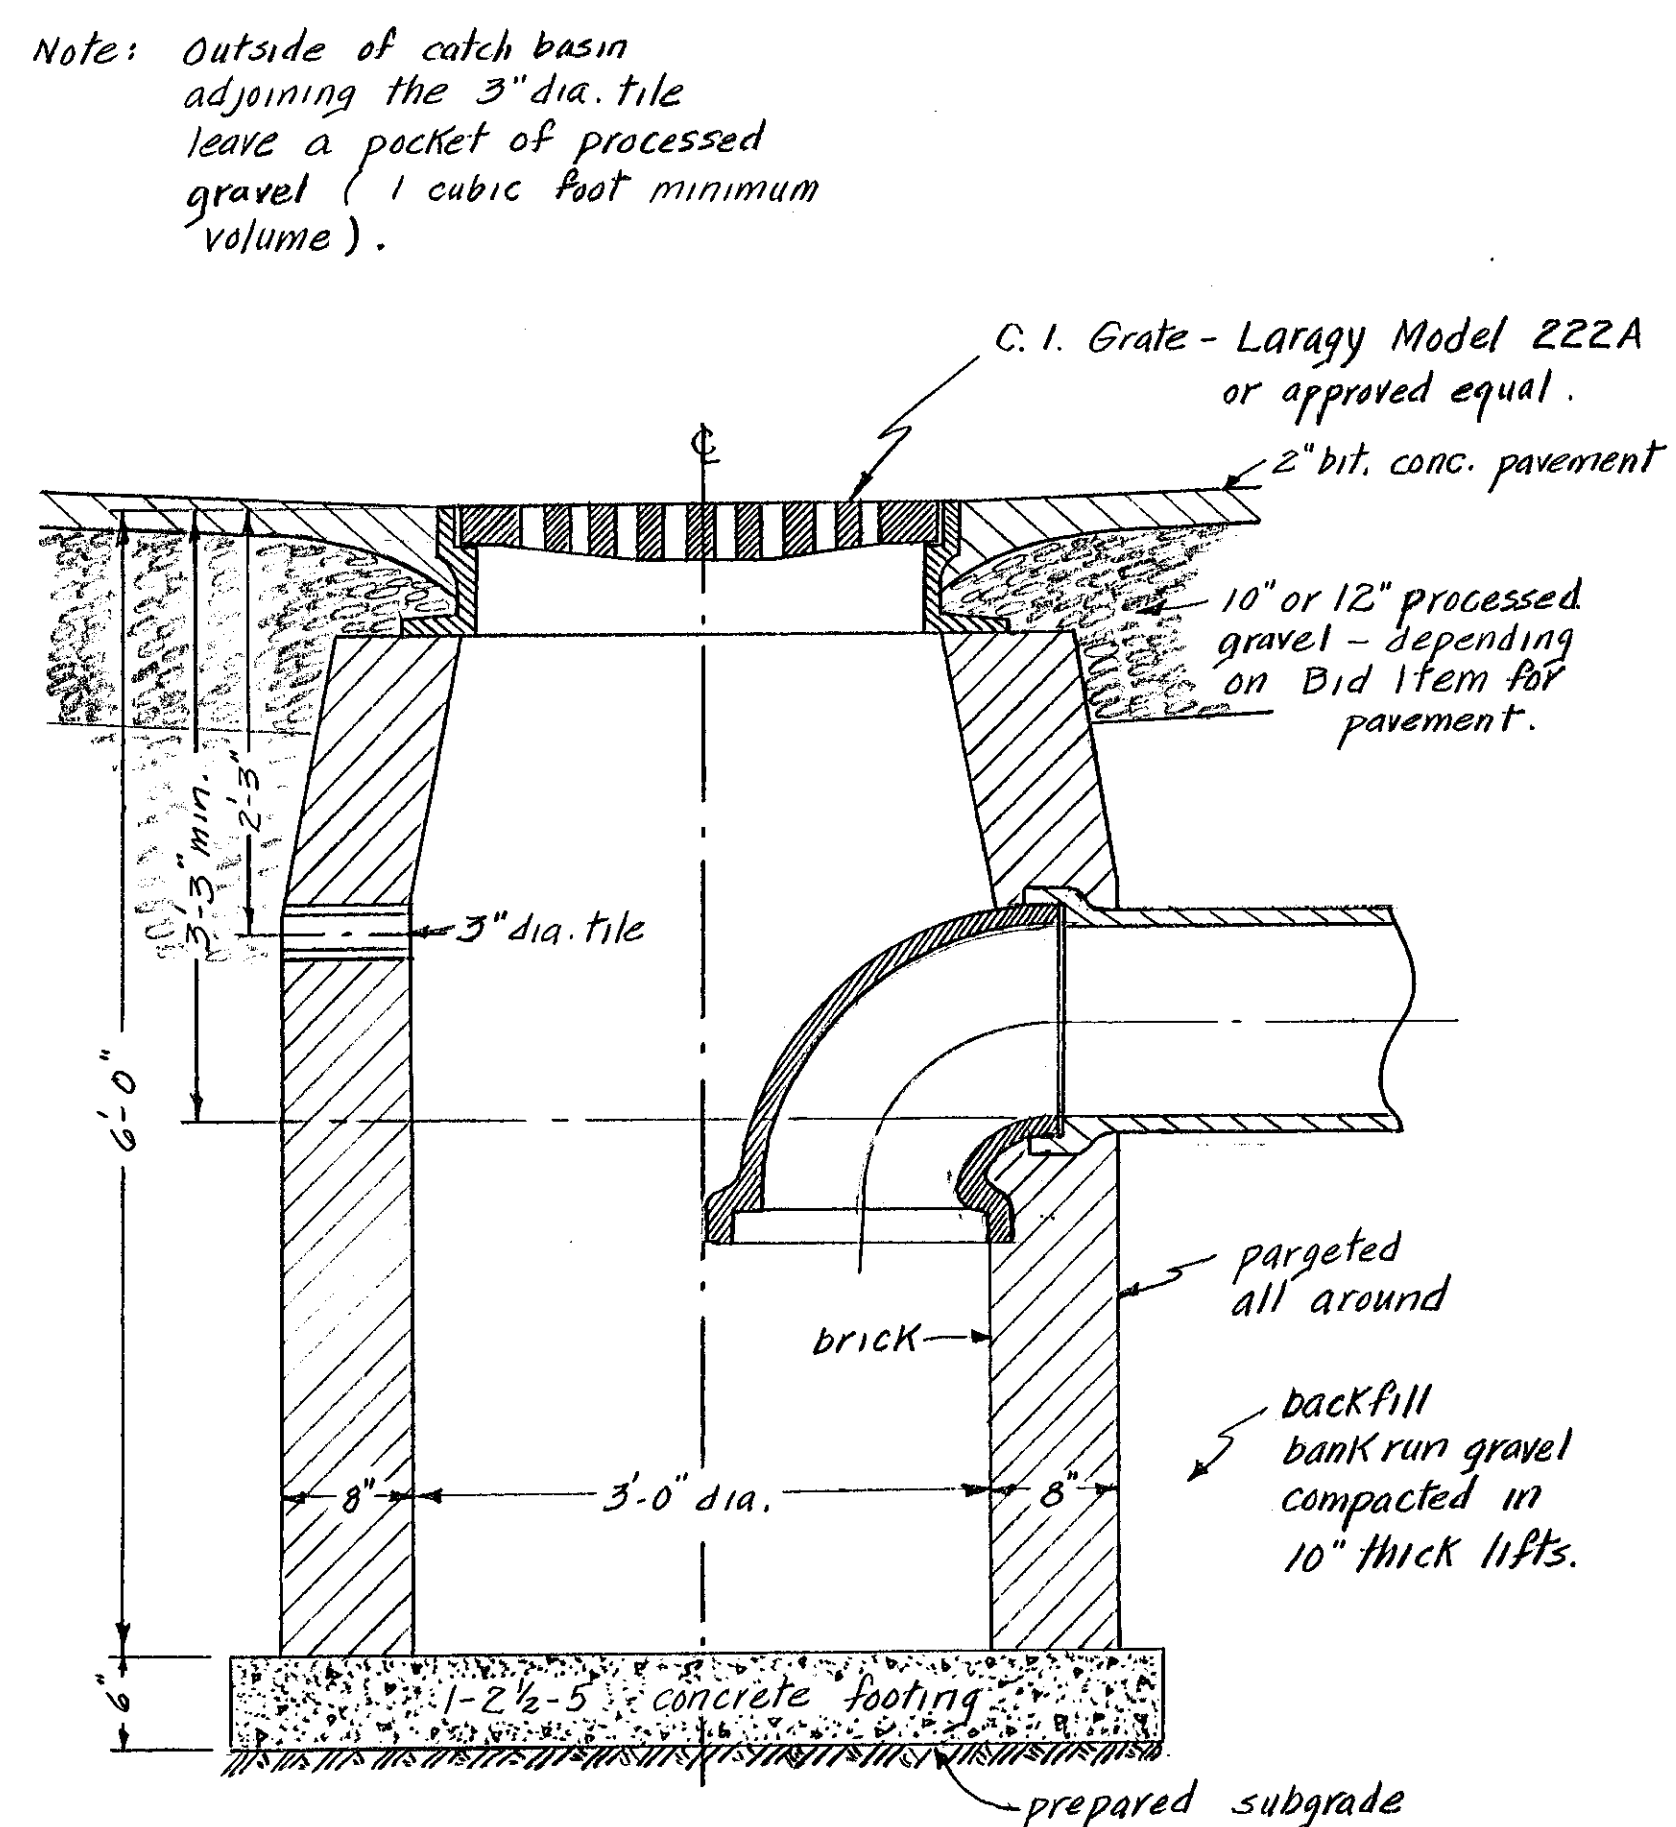

TYPICAL SECTION

DROP-INLET CATCH BASIN

Scale 1" = 1'-0"

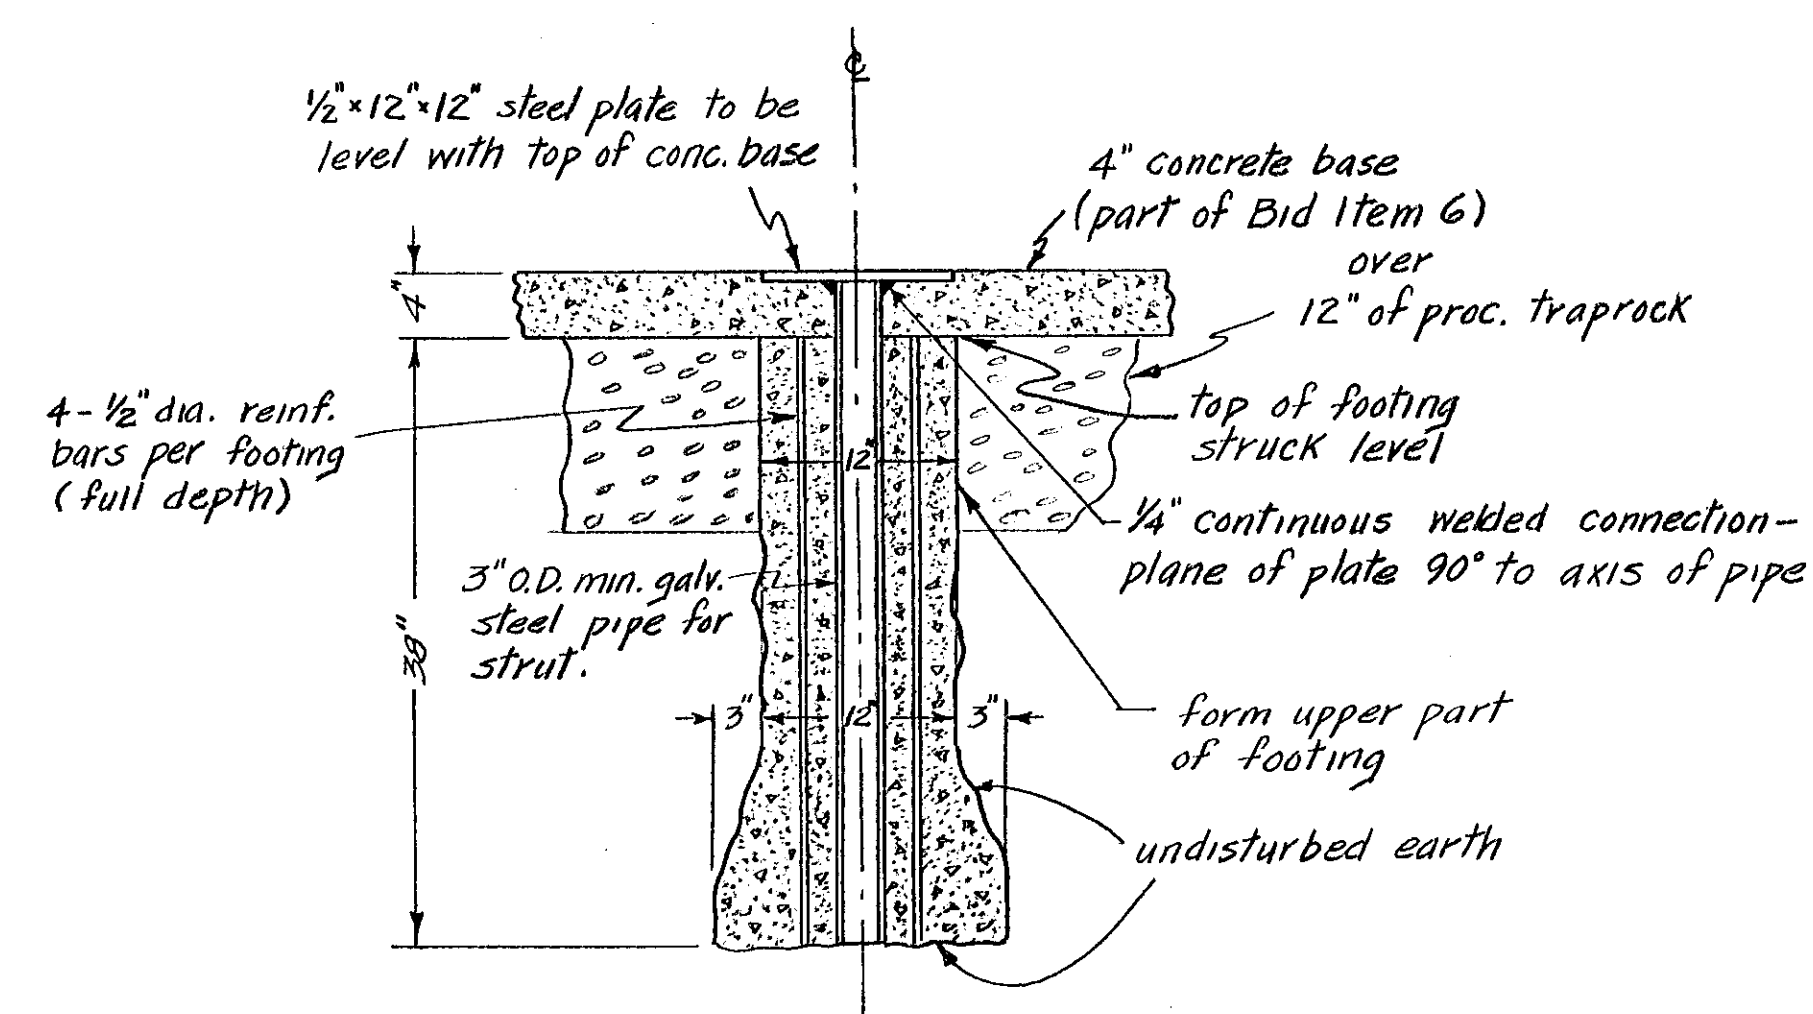


TYPICAL SECTION
FOOTING DETAIL
FOR PLAYGROUND EQUIPMENT


(SHOWING STRUT-PLATE INSTALLATION)

Scale 1" = 1'-0"

Note:
Strut is to be set plumb and plate accurately located to the center of each particular leg of equipment for welding, whether leg is vertical or on a bias.

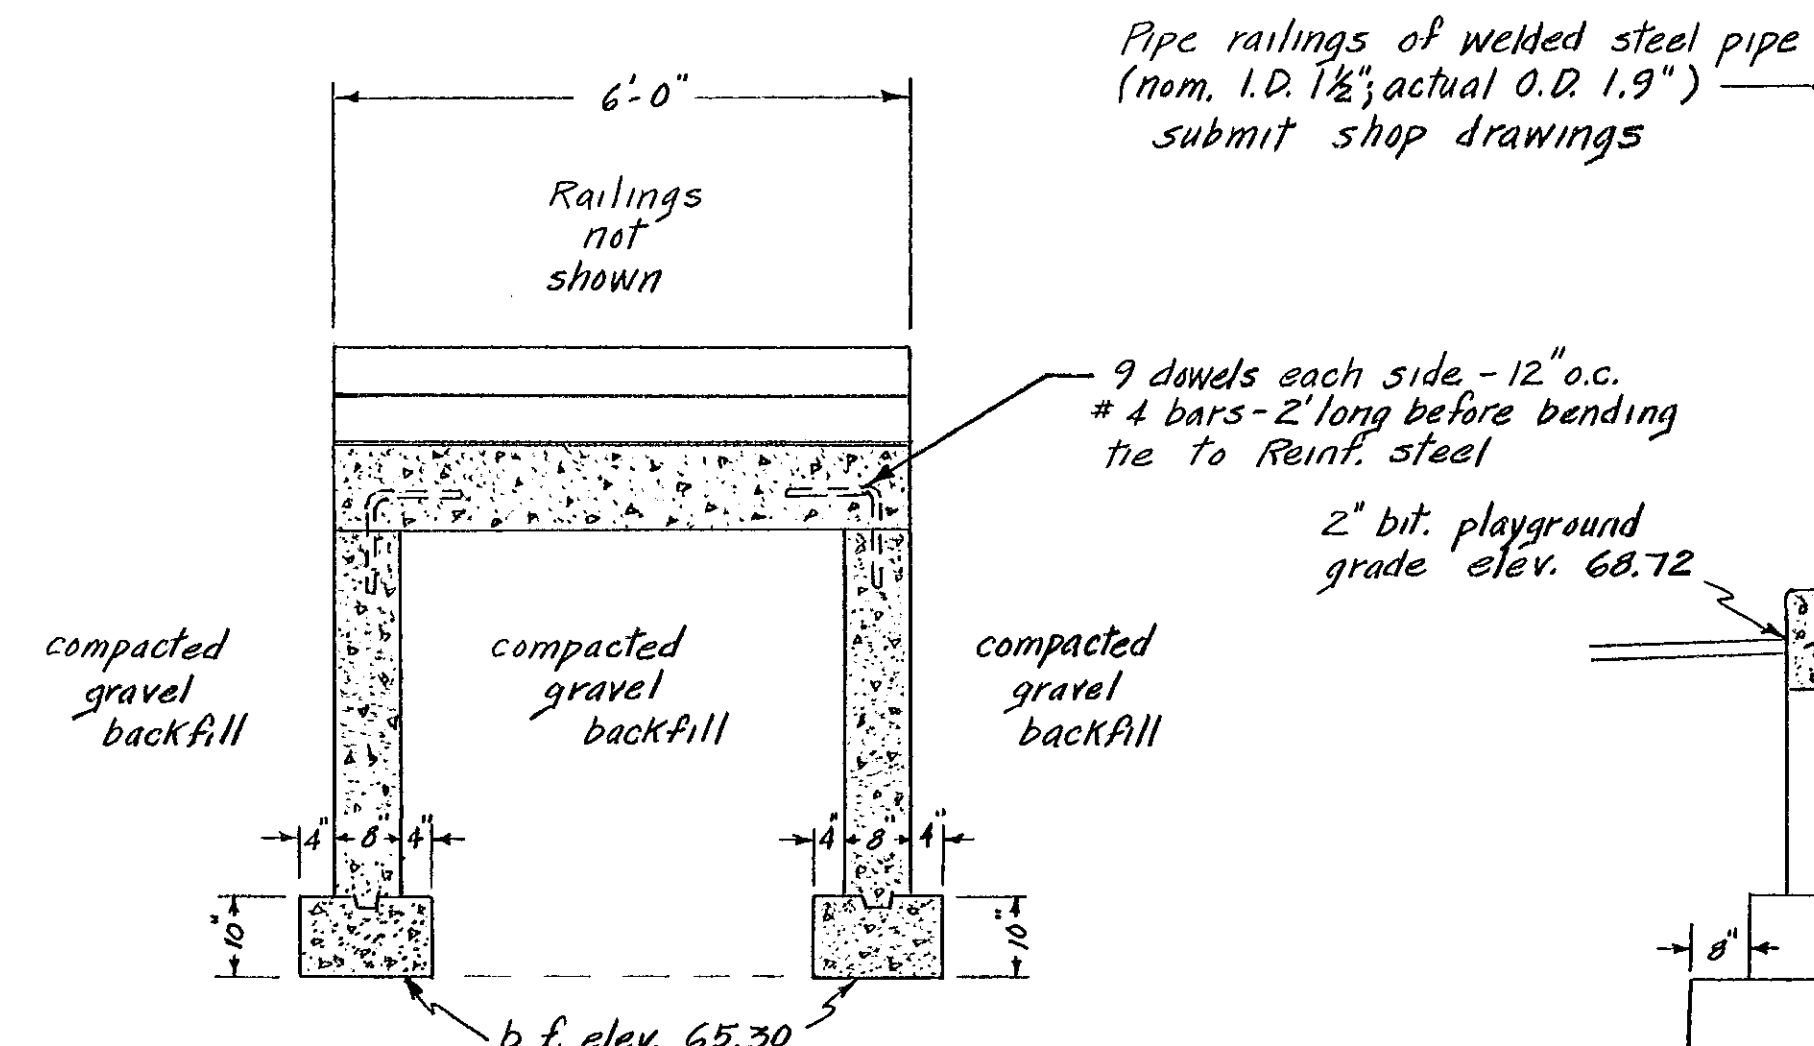

SECTION B-B

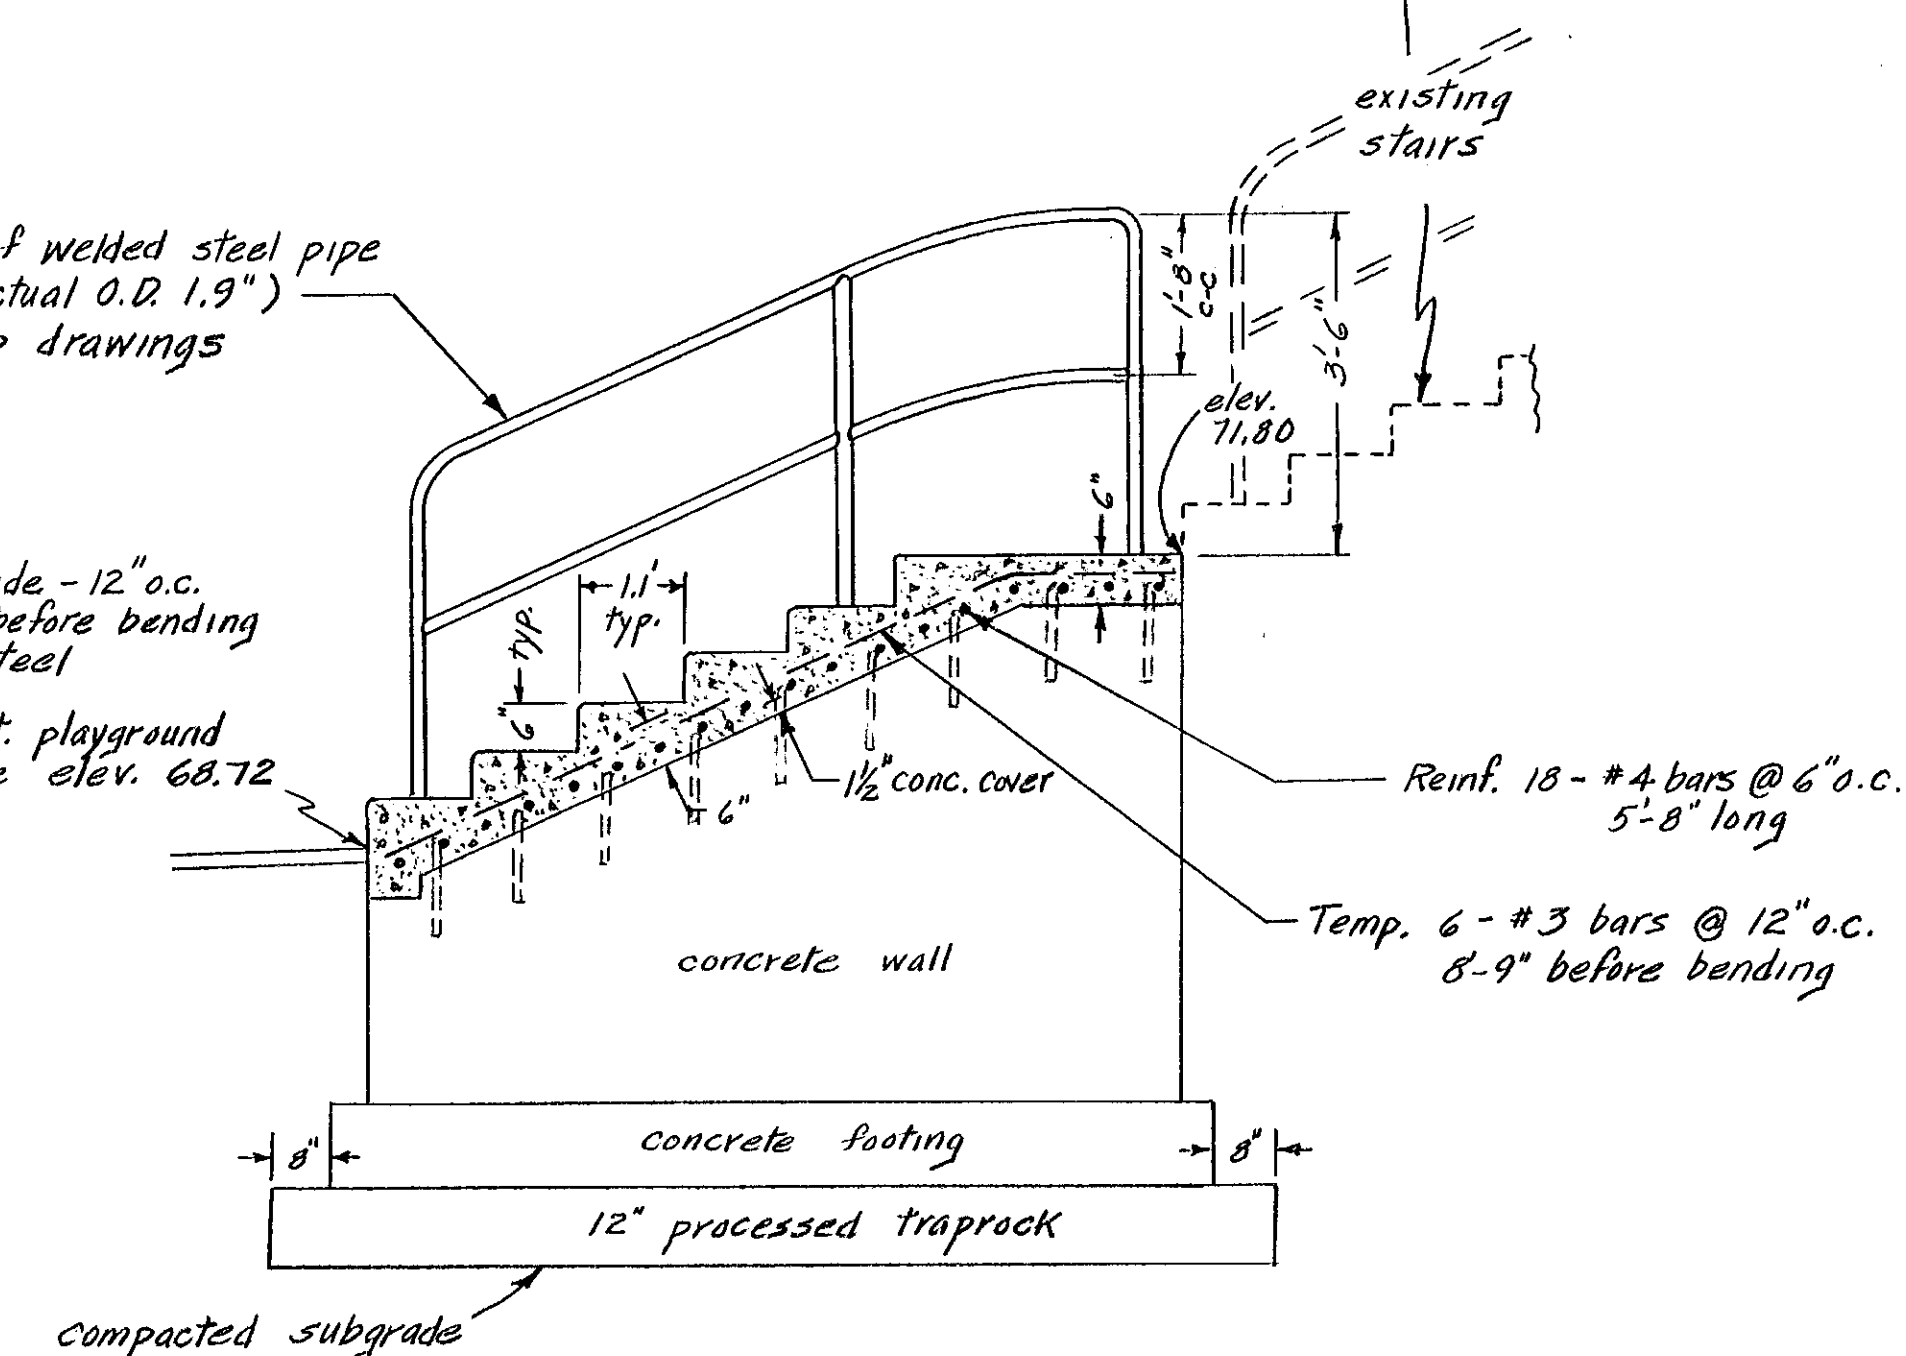

SECTION A-A

STAIRS

Scale 1"=2'-0"

SHEET 3 OF 7

CITY OF HARTFORD, CONNECTICUT DEPARTMENT OF ENGINEERING			
<u>HARBISON PLAYGROUND</u> STAIR DETAILS AND MISCELLANEOUS DETAILS			
SUBMITTED <i>Robert L. Lanning</i>	RECOMMENDED <i>Harriet E. O'Neil</i>	APPROVED <i>George E. Hoffman</i>	
DIVISION ENGINEER		CITY ENGINEER	
DESIGN <u>R.L.L.</u> DRAW <u>R.L.L.</u>	DAYBOOK NO. 010246		
TRADED <u>R.L.L.</u> CHECK <u>R.E.D.</u>		SCALE AS SHOWN DATE MARCH 1971	