



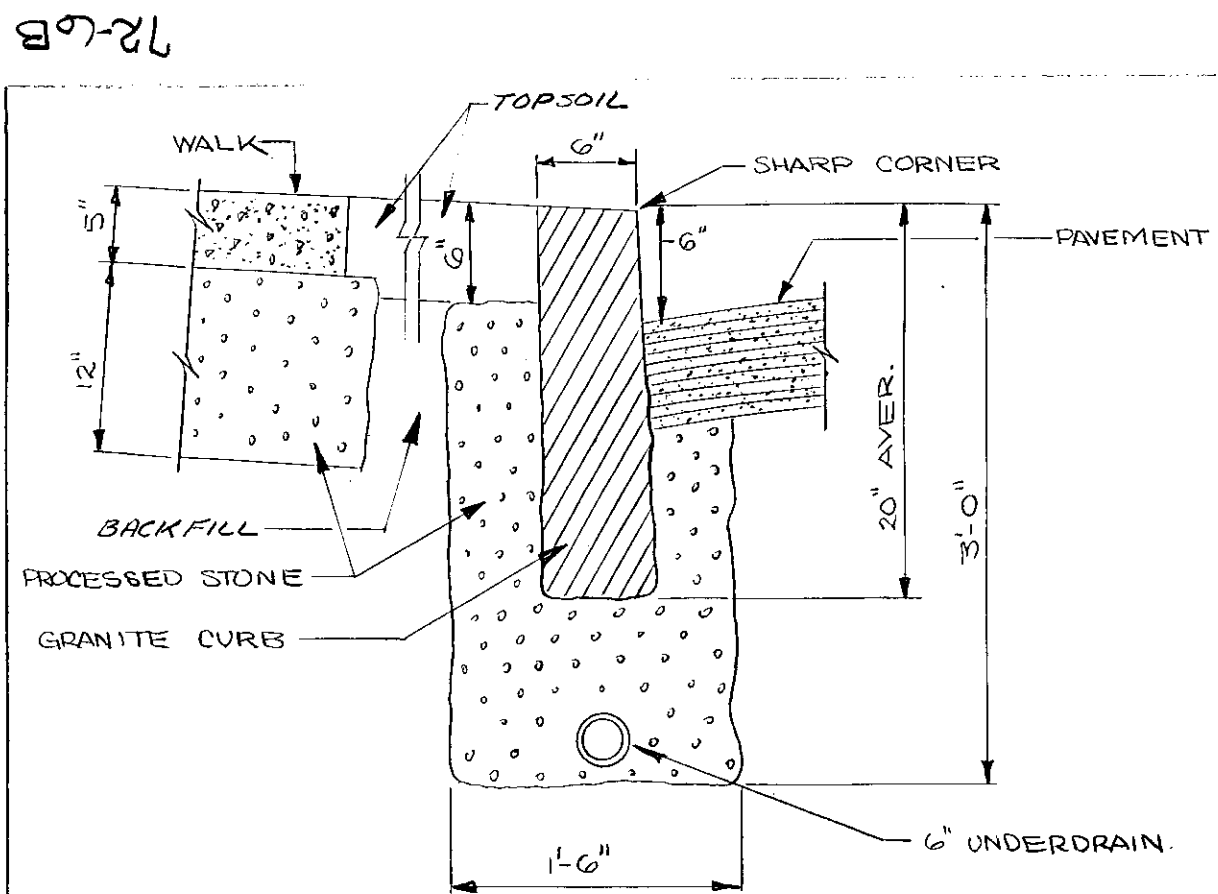


STRAIGHT CURB SECTION  
SCALE: 1/4"=1'-0"

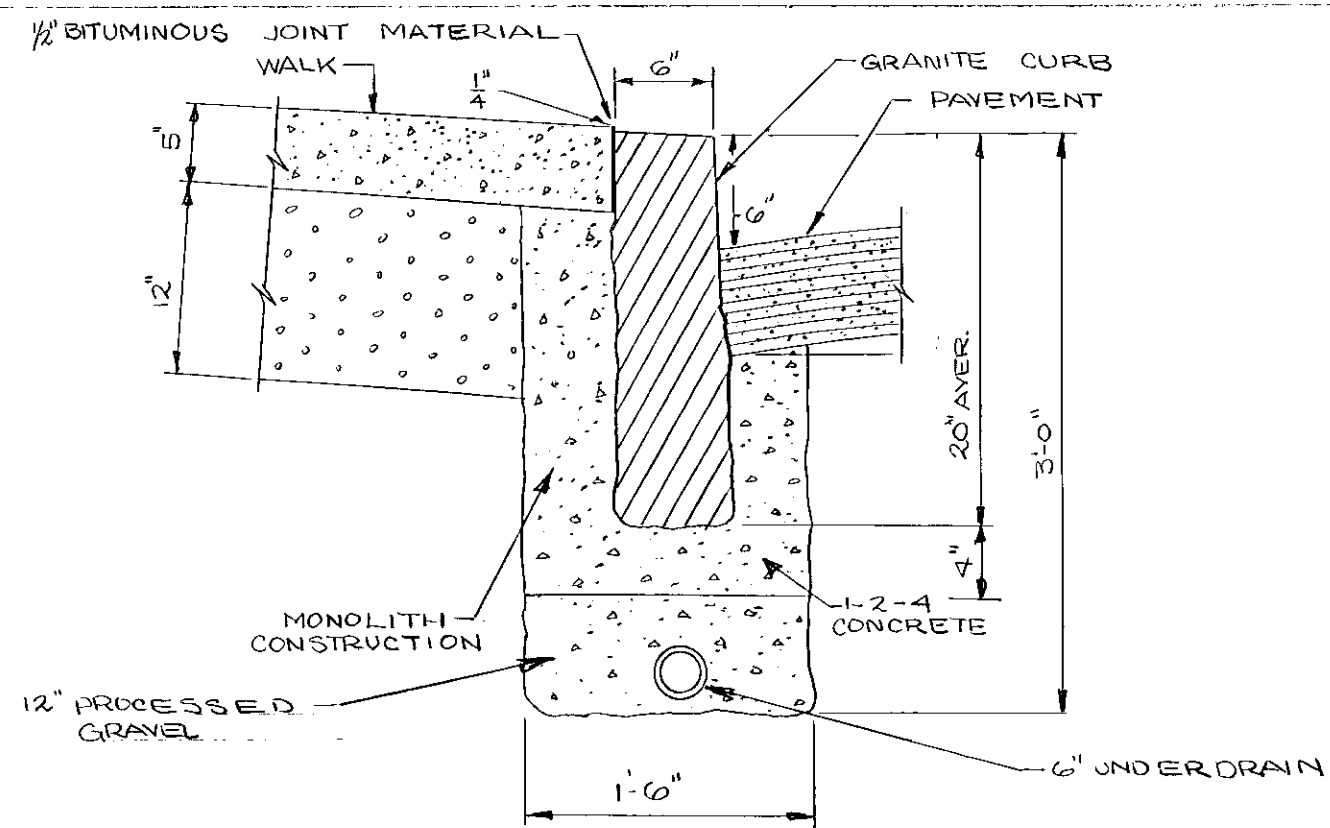


RADIUS CURB SECTION  
SCALE: 1/4"=1'-0"


### SECTION OF PROPOSED TEMPORARY PAVEMENT AND BITUMINOUS LIP CURBING ON WEST GUTTER BETWEEN STA. 17+22 AND STA. 18+22

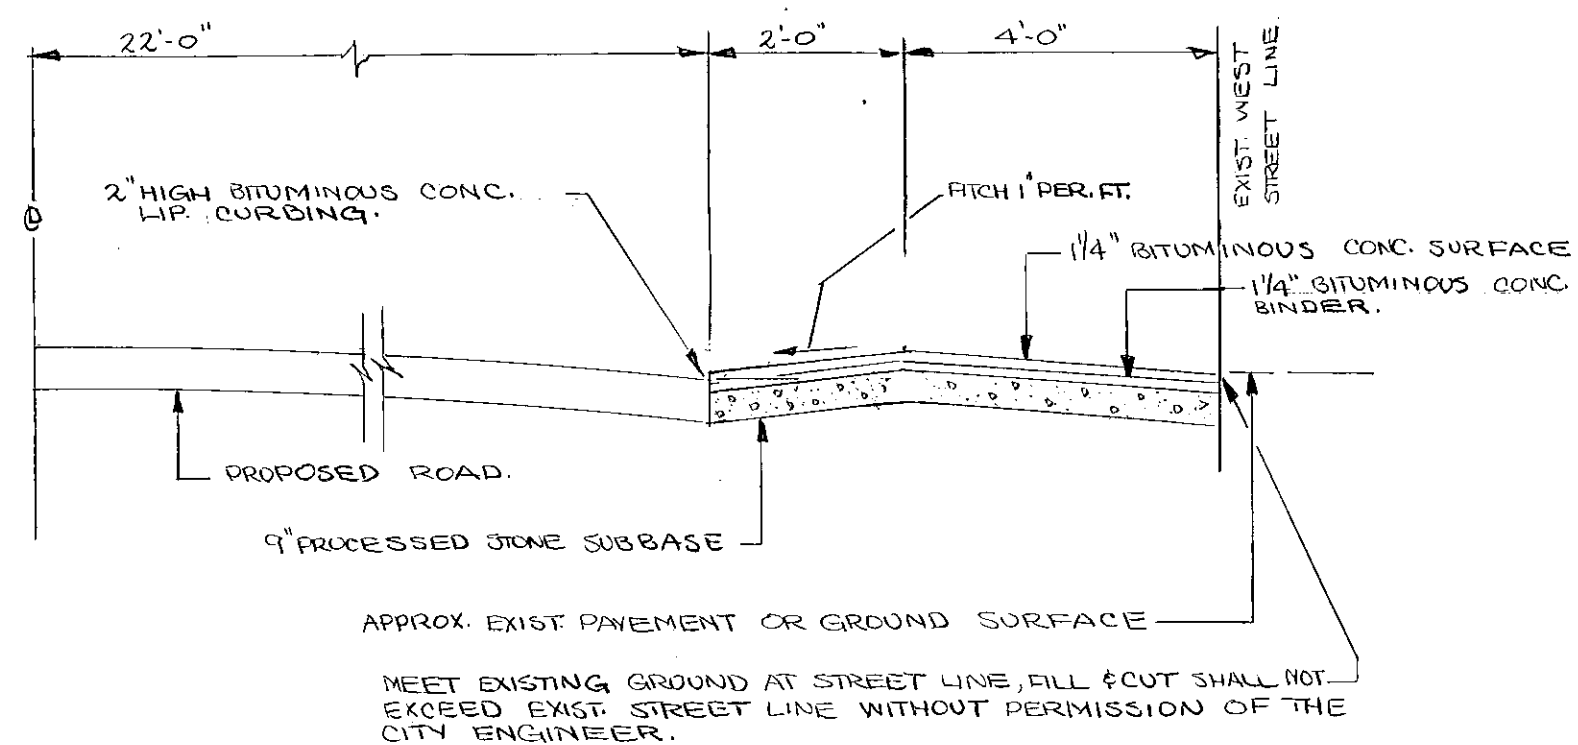


### CONCRETE SIDEWALK SECTION 2-COURSE OR MONOLITH CONSTRUCTION SCALE: 1/4"=1'-0"

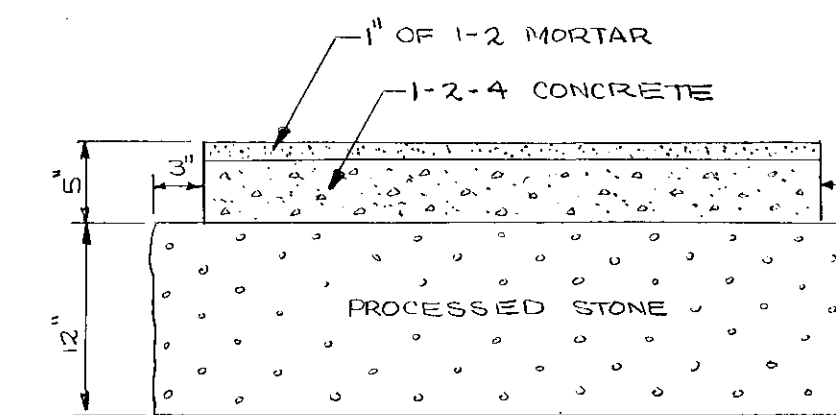


MEET EXISTING GROUND AT STREET LINE, FILL AND CUT SHALL NOT EXCEED EXIST. STREET LINE WITHOUT PERMISSION OF THE CITY ENGINEER.

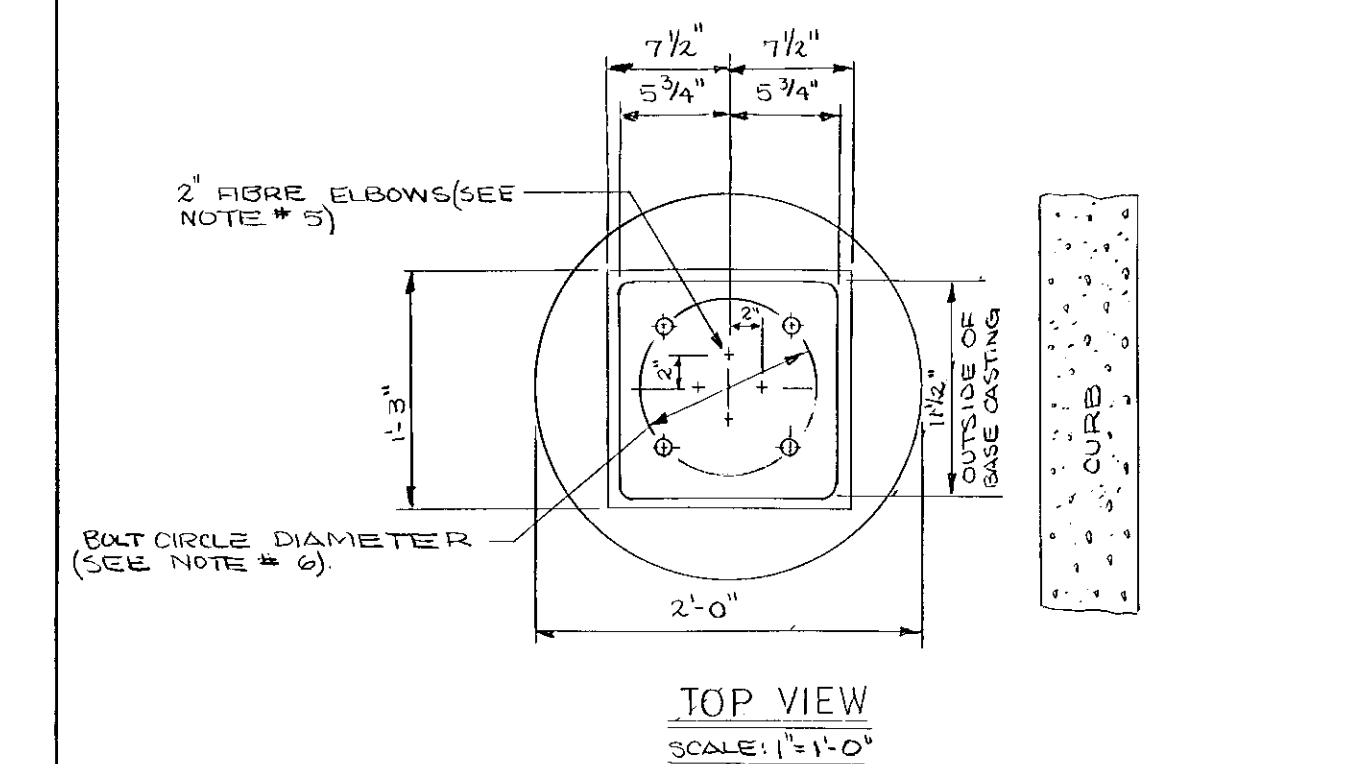


TOP VIEW  
SCALE: 1/4"=1'-0"

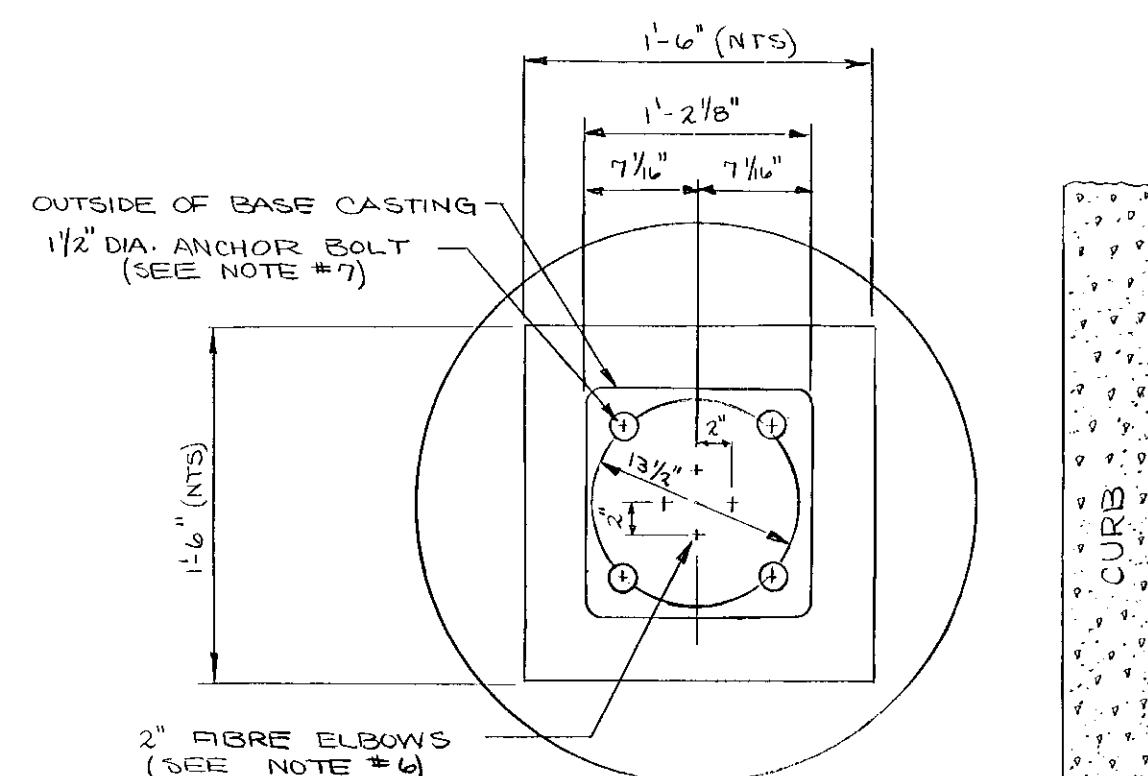

TOP VIEW  
SCALE: 1/4"=1'-0"

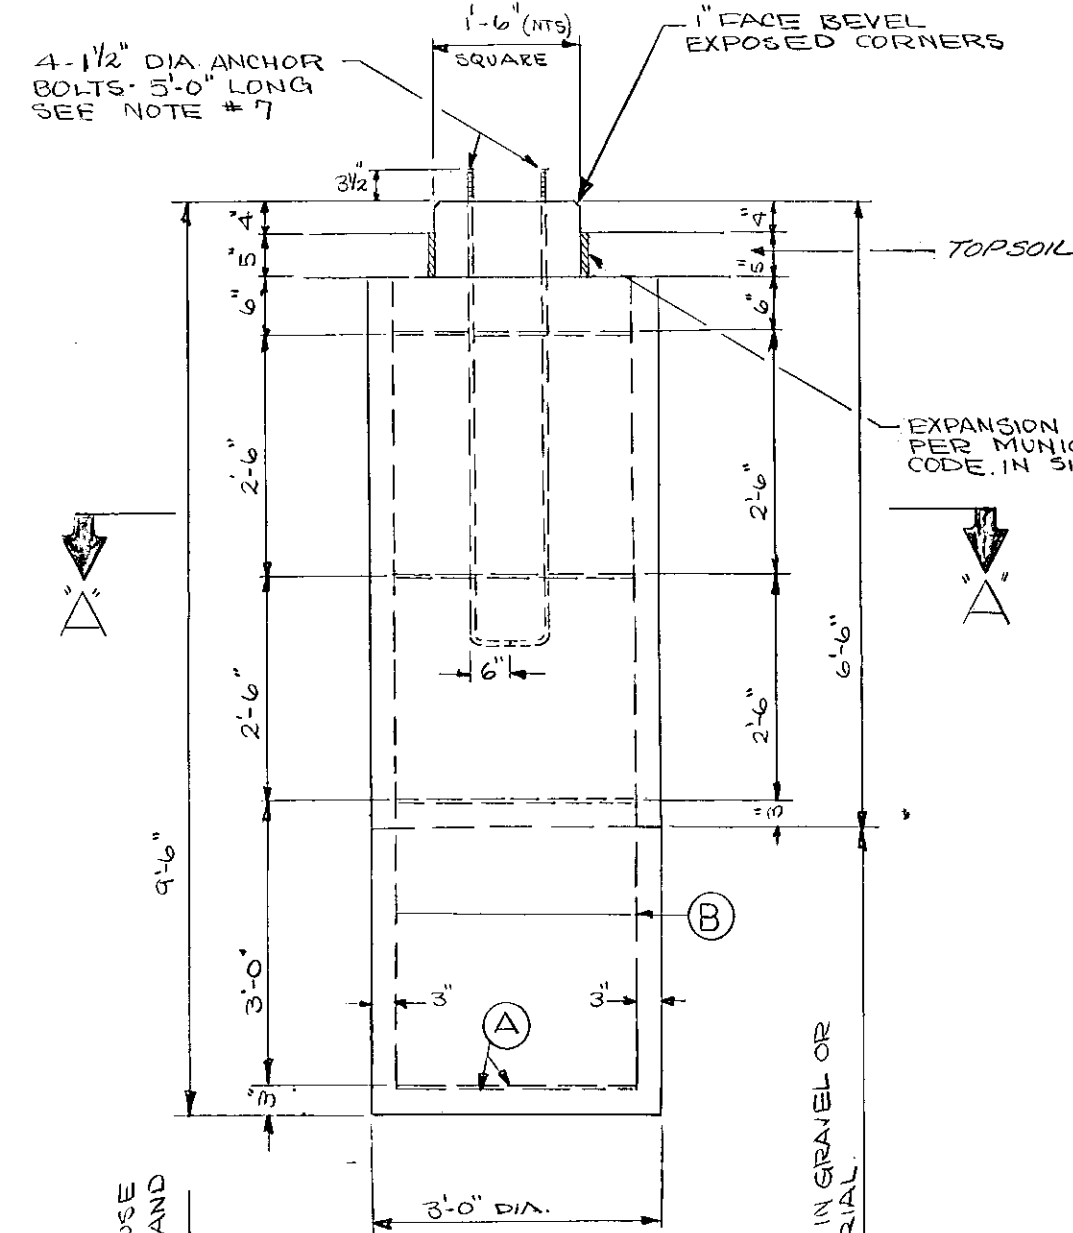


SIDE VIEW  
SCALE: 1/4"=1'-0"

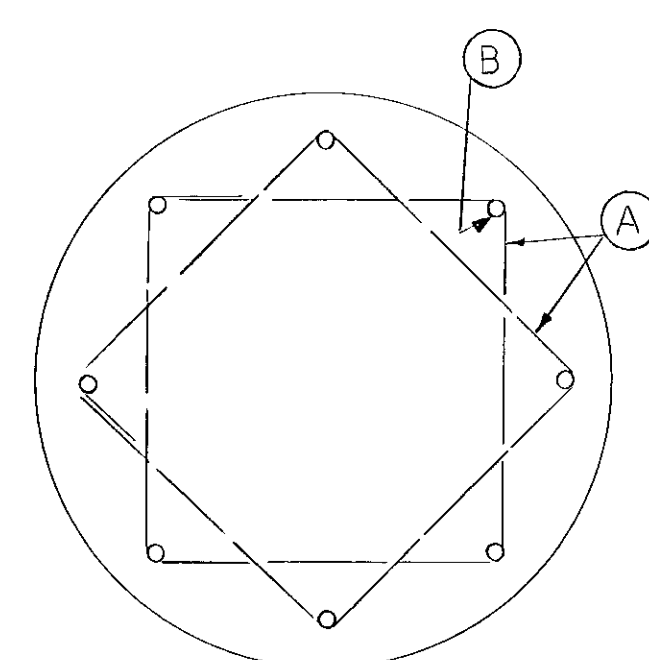


CROSS SECTION "A-A"  
SHOWING REINFORCING STEEL ONLY  
SCALE: 1/4"=1'-0"

| REINFORCING |     | SCHEDULE             |        |       |
|-------------|-----|----------------------|--------|-------|
| FOUNDATION  | ROD | DESCRIPTION          | LENGTH | REQ'D |
| 9'-6" FOUND | A   | 1-10" INSIDE 1/2 BAR | 8'-0"  | 8     |
| 6'-6" FOUND | A   |                      | 8'-0"  | 6     |
| 9'-6" FOUND | B   | ± 6 BAR              | 8'-6"  | 8     |
| 6'-6" FOUND | B   | STRAIGHT             | 5'-6"  | 8     |

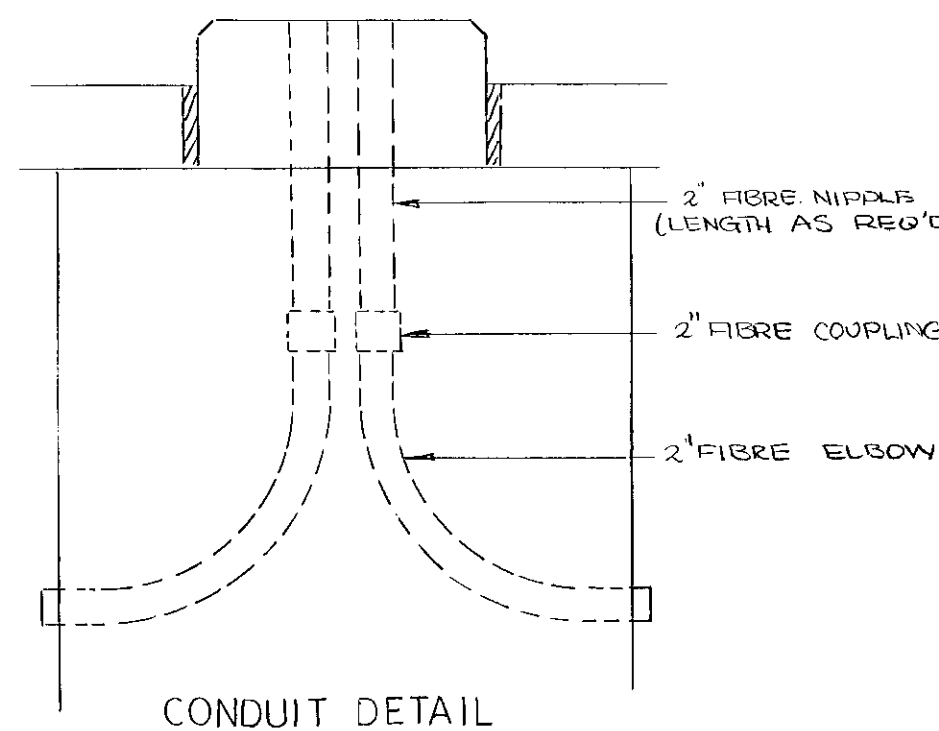

CONDUIT DETAIL  
SCALE: 1/4"=1'-0"

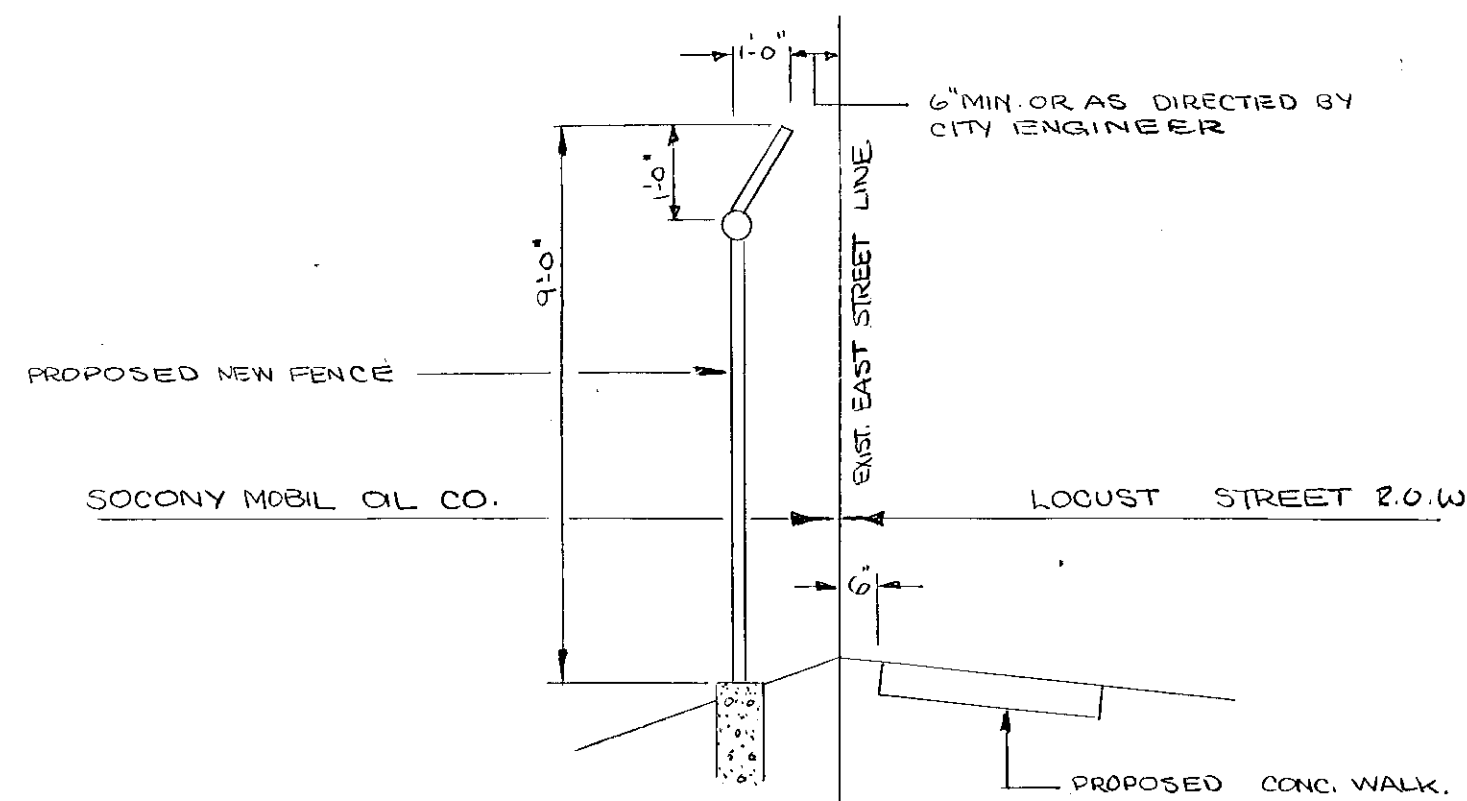

### NEW FENCE ON EAST SIDE OF LOCUST STREET

NO SCALE


NOTE: HEAVY DUTY ANCHOR BASE & ANCHOR BASE POLE FOUNDATION DETAILS TAKEN FROM THE HARTFORD ELECTRIC LIGHT CO. GENERAL ENGINEERING DEPARTMENT DRAWINGS NO. 0222A-02 & 0222A-03. ALL OTHER DETAILS WERE TAKEN FROM CITY OF HARTFORD, DEPARTMENT OF ENGINEERING STANDARD DRAWINGS.

### ANCHOR BASE ORNAMENTAL STREET LIGHT POLE FOUNDATION

- NOTES:
- UNDER NO CONDITION WILL OVERHEAD WIRE BE INSTALLED WITHIN SEVEN (7) DAYS AFTER POURING THE FOUNDATION.
  - INSTALL TWO (2) ADJACENT ANCHOR BOLTS PARALLEL TO STREET.
  - TOP OF FOUNDATION MUST BE LEVEL.
  - DESIGN LOAD 300' HORIZONTAL WIRE LOAD APPLIED 30'-0" ABOVE TOP OF FOUNDATION, 50' STREET LIGHT ON 8' ARM, AND 8 mph WIND ON POLE.
  - SET 2" ELBOWS AS CALLED FOR AT EACH INSTALLATION. SEE "TOP VIEW" FOR ELBOW LOCATIONS.
  - LOCATION OF ANCHOR BOLTS TO BE ESTABLISHED BY TEMPLATE SUPPLIED BY CITY OF HARTFORD.
  - CONCRETE TO BE 3000 P.S.I. MINIMUM AT 28 DAYS.
  - PAVEMENT FOR DEEP CLAY SOIL FOUNDATION TO BE INCLUDED IN UNIT PRICE BID.

### HEAVY DUTY ANCHOR BASE ORNAMENTAL POLE FOUNDATION

- NOTES:
- CONCRETE TO BE 3000 P.S.I. MINIMUM AT 28 DAYS.
  - UNDER NO CONDITIONS WILL SIGNALS BE INSTALLED WITHIN SEVEN (7) DAYS AFTER POURING THE FOUNDATION.
  - INSTALL TWO (2) ADJACENT ANCHOR BOLTS PARALLEL TO STREET.
  - TOP OF FOUNDATION MUST BE LEVEL.
  - DESIGN LOAD 1000' INCLUDING IMPACT OVERLOAD APPLIED 30'-0" ABOVE TOP OF FOUNDATION.
  - SET 2" ELBOWS AS CALLED FOR AT EACH INSTALLATION. SEE "TOP VIEW" FOR ELBOW LOCATIONS.
  - LOCATION OF ANCHOR BOLTS TO BE ESTABLISHED BY TEMPLATE SUPPLIED BY CITY OF HARTFORD.
  - PAVEMENT FOR DEEP CLAY SOIL FOUNDATION TO BE INCLUDED IN UNIT PRICE BID.

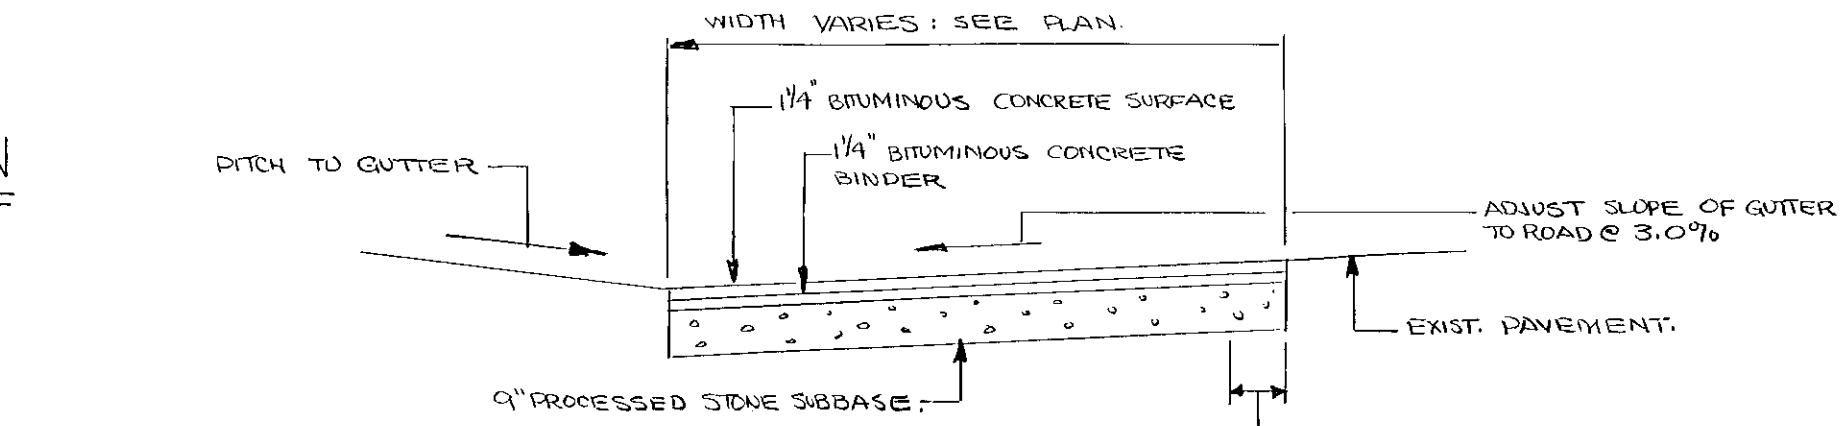

### TEMPORARY PAVEMENT DETAIL

NO SCALE

ROGER H. WHITNEY, INC.  
CONSULTING ENGINEER  
11 WEST MAIN ST.  
AVON, CONN. 06001

CITY OF HARTFORD, CONNECTICUT  
DEPARTMENT OF ENGINEERING  
DETAILS OF PROPOSED PAVEMENT, CURBING, WALKS AND OTHER APPURTENANCES IN  
**LOCUST STREET**  
HARTFORD

SHEET 3 OF 3 SCALE: AS SHOWN

SUBMITTED: *Roger H. Whitney*  
RECOMMENDED: *Roger H. Whitney*  
APPROVED: *Roger H. Whitney*

DIVISION ENGINEER: *Roger H. Whitney*  
DESIGN: L.S.B. DRAWN: L.P.P.  
TRACED: L.P.P. CHECK: R.W.W.

DATE: MAY 30, 1972

DATE: MAY 30, 1972