

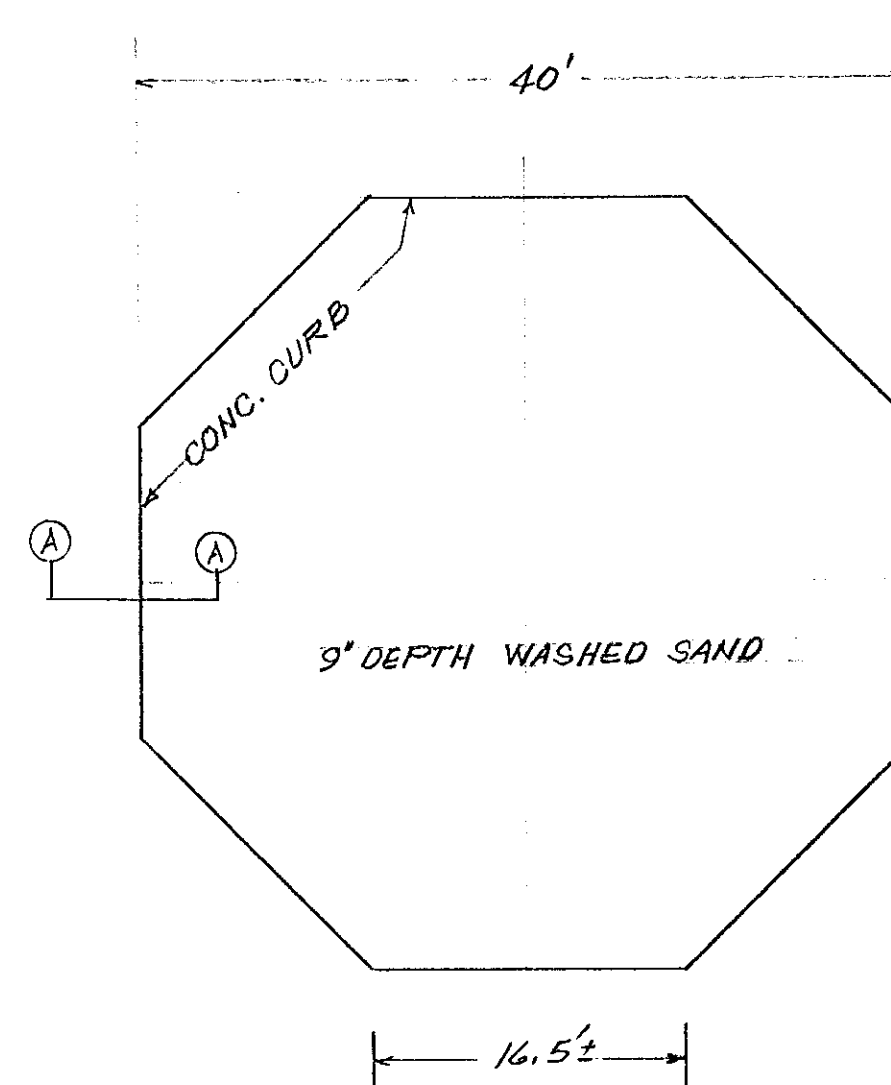
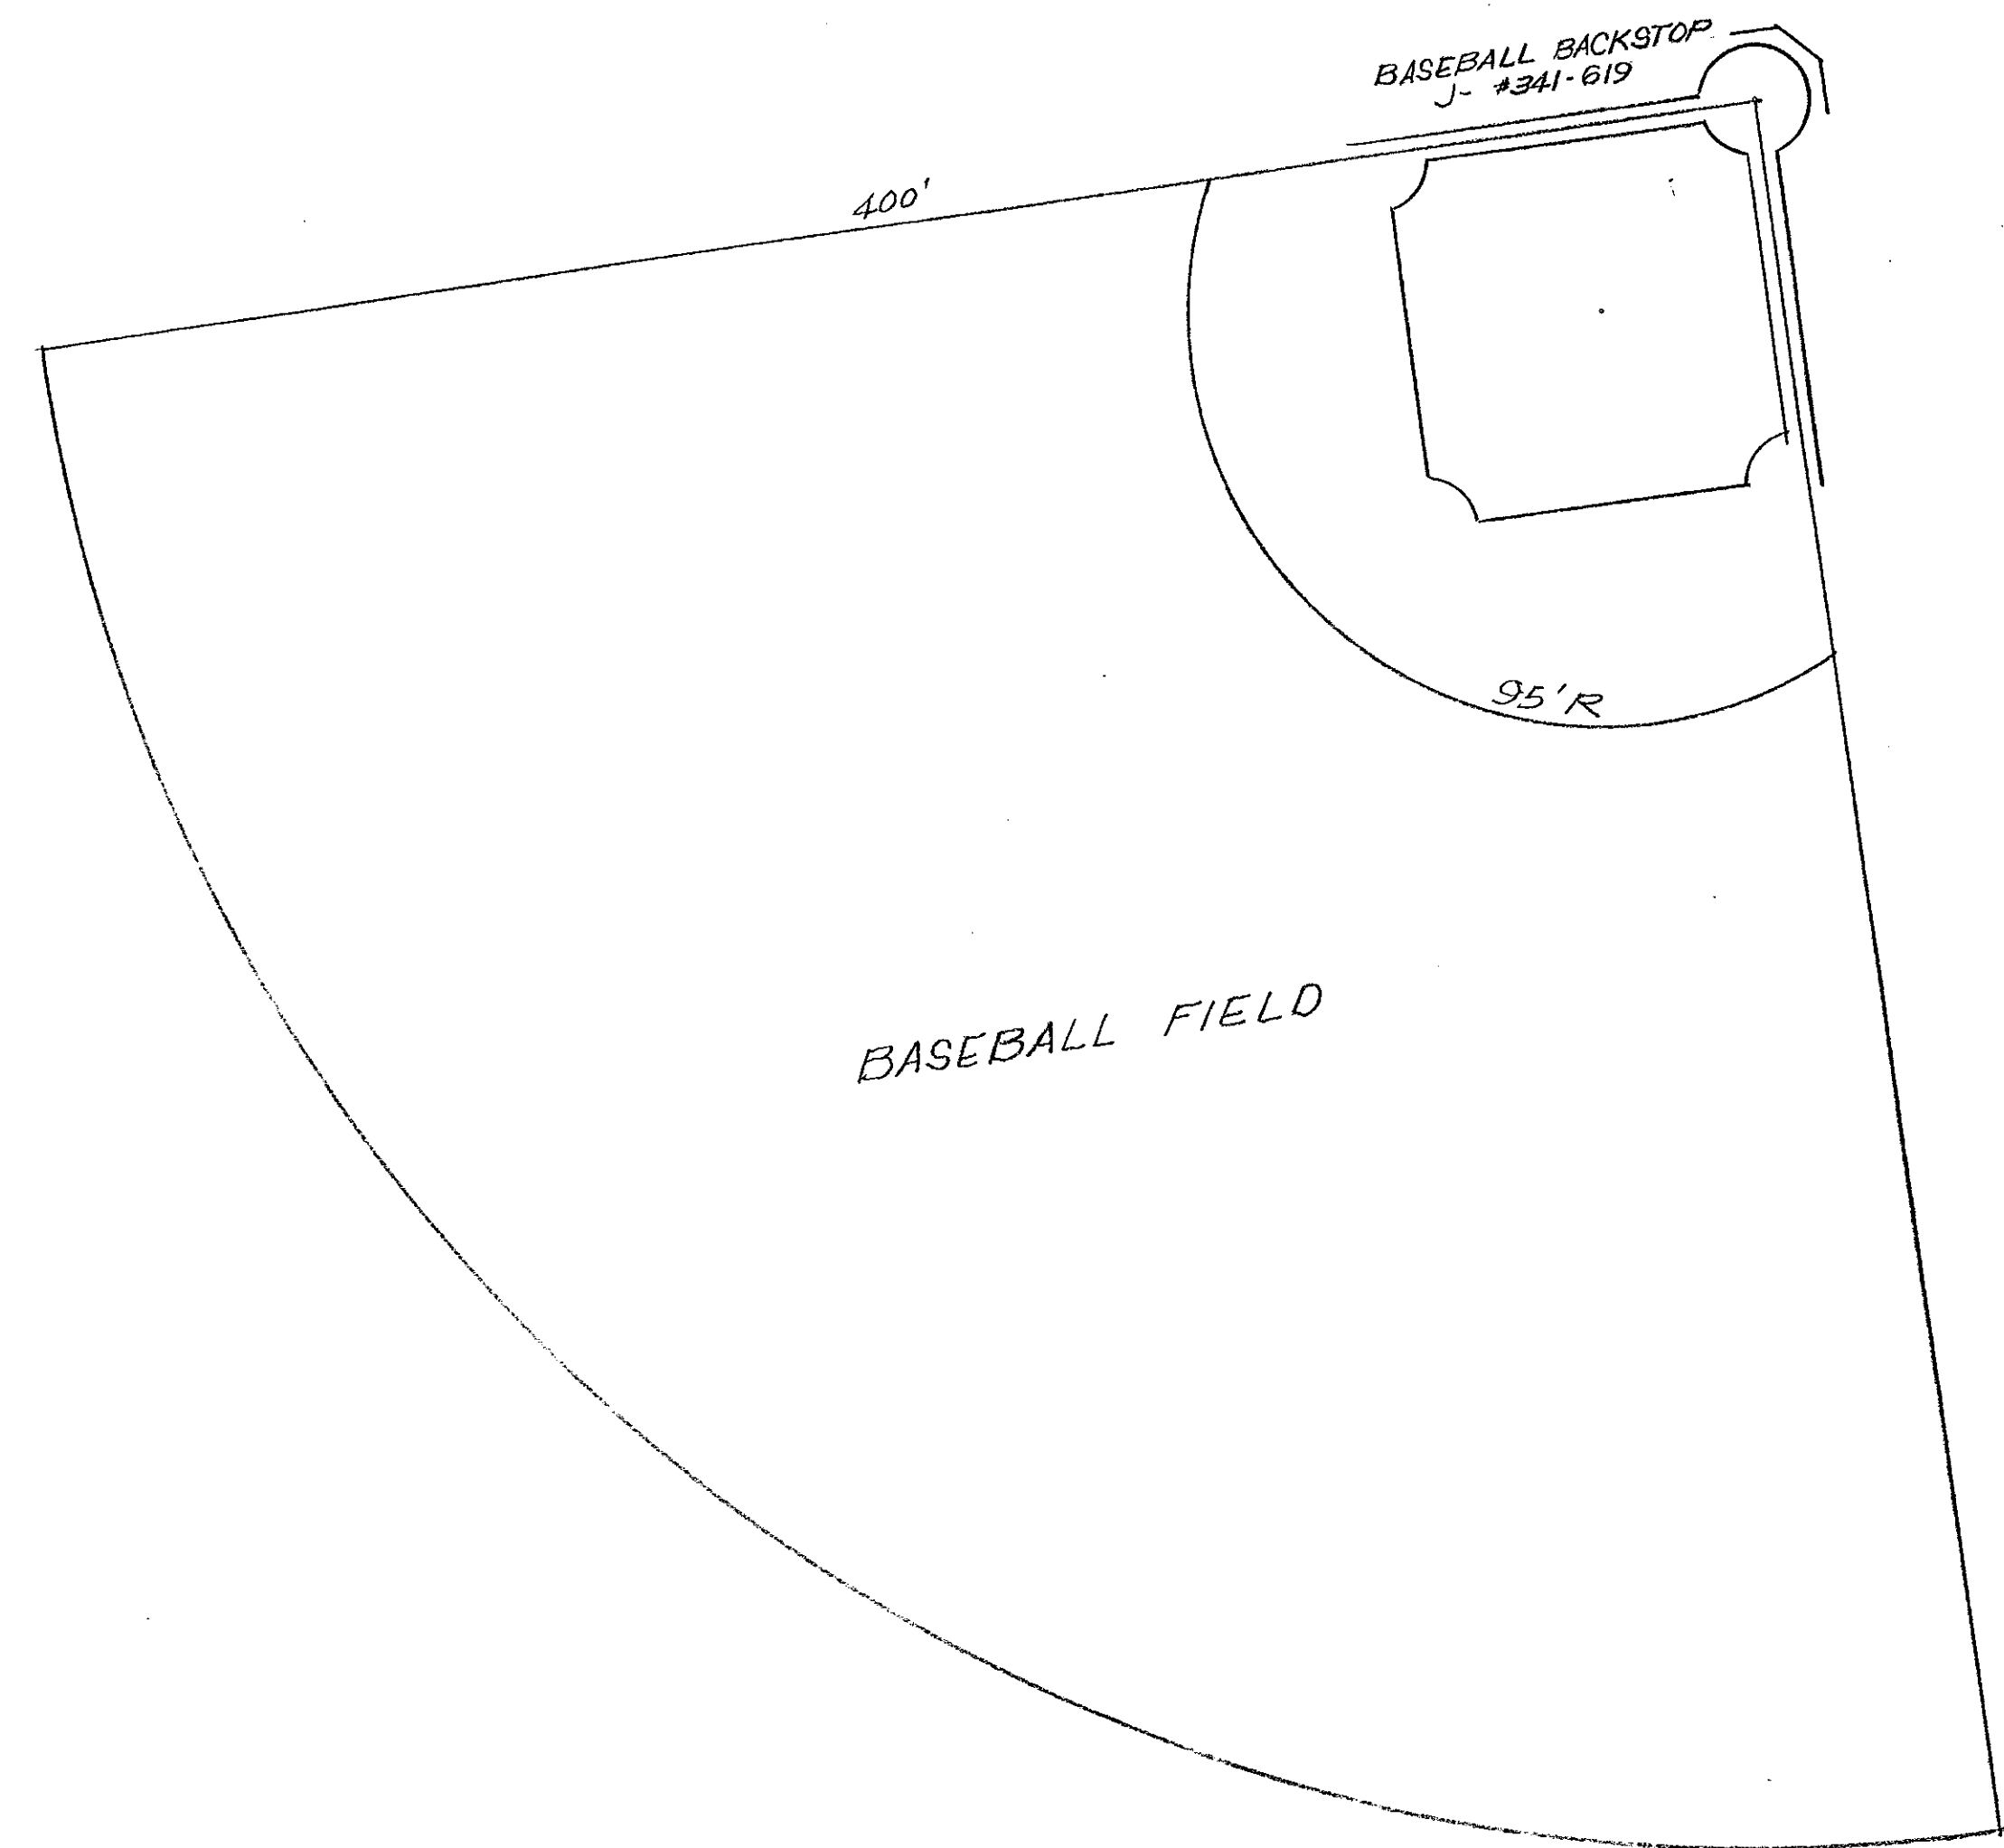
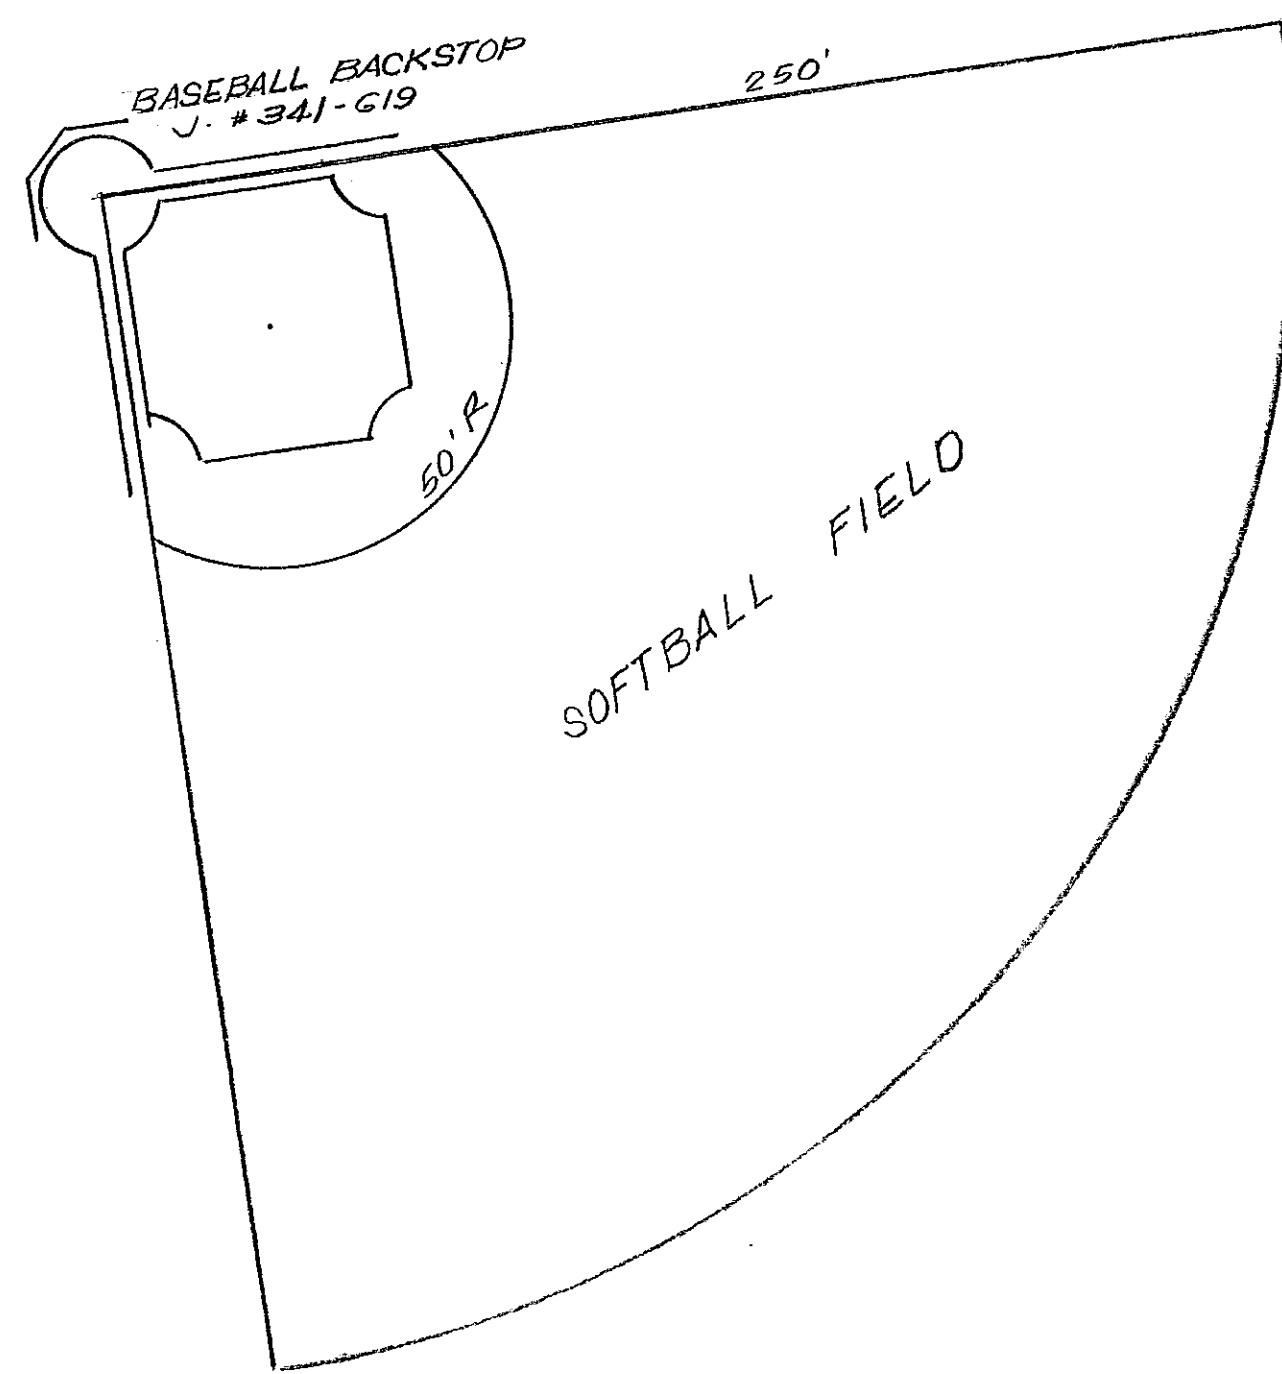
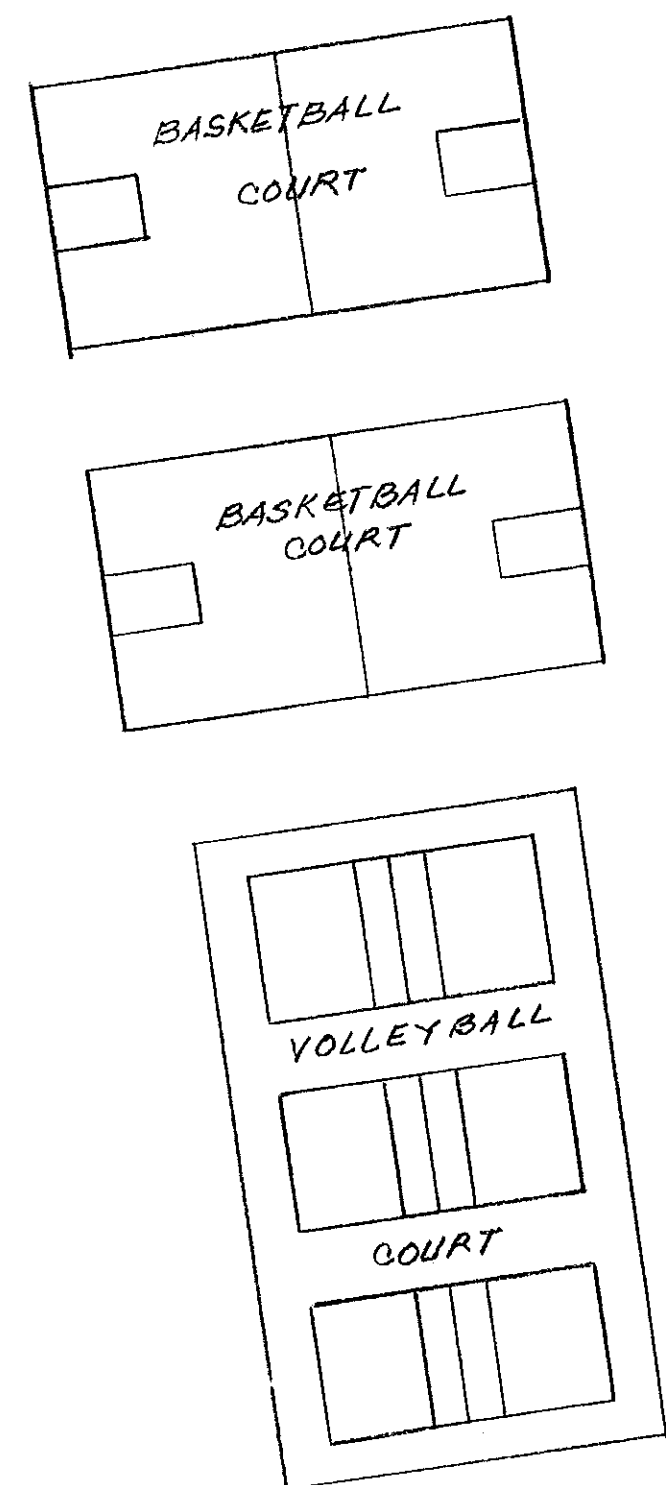


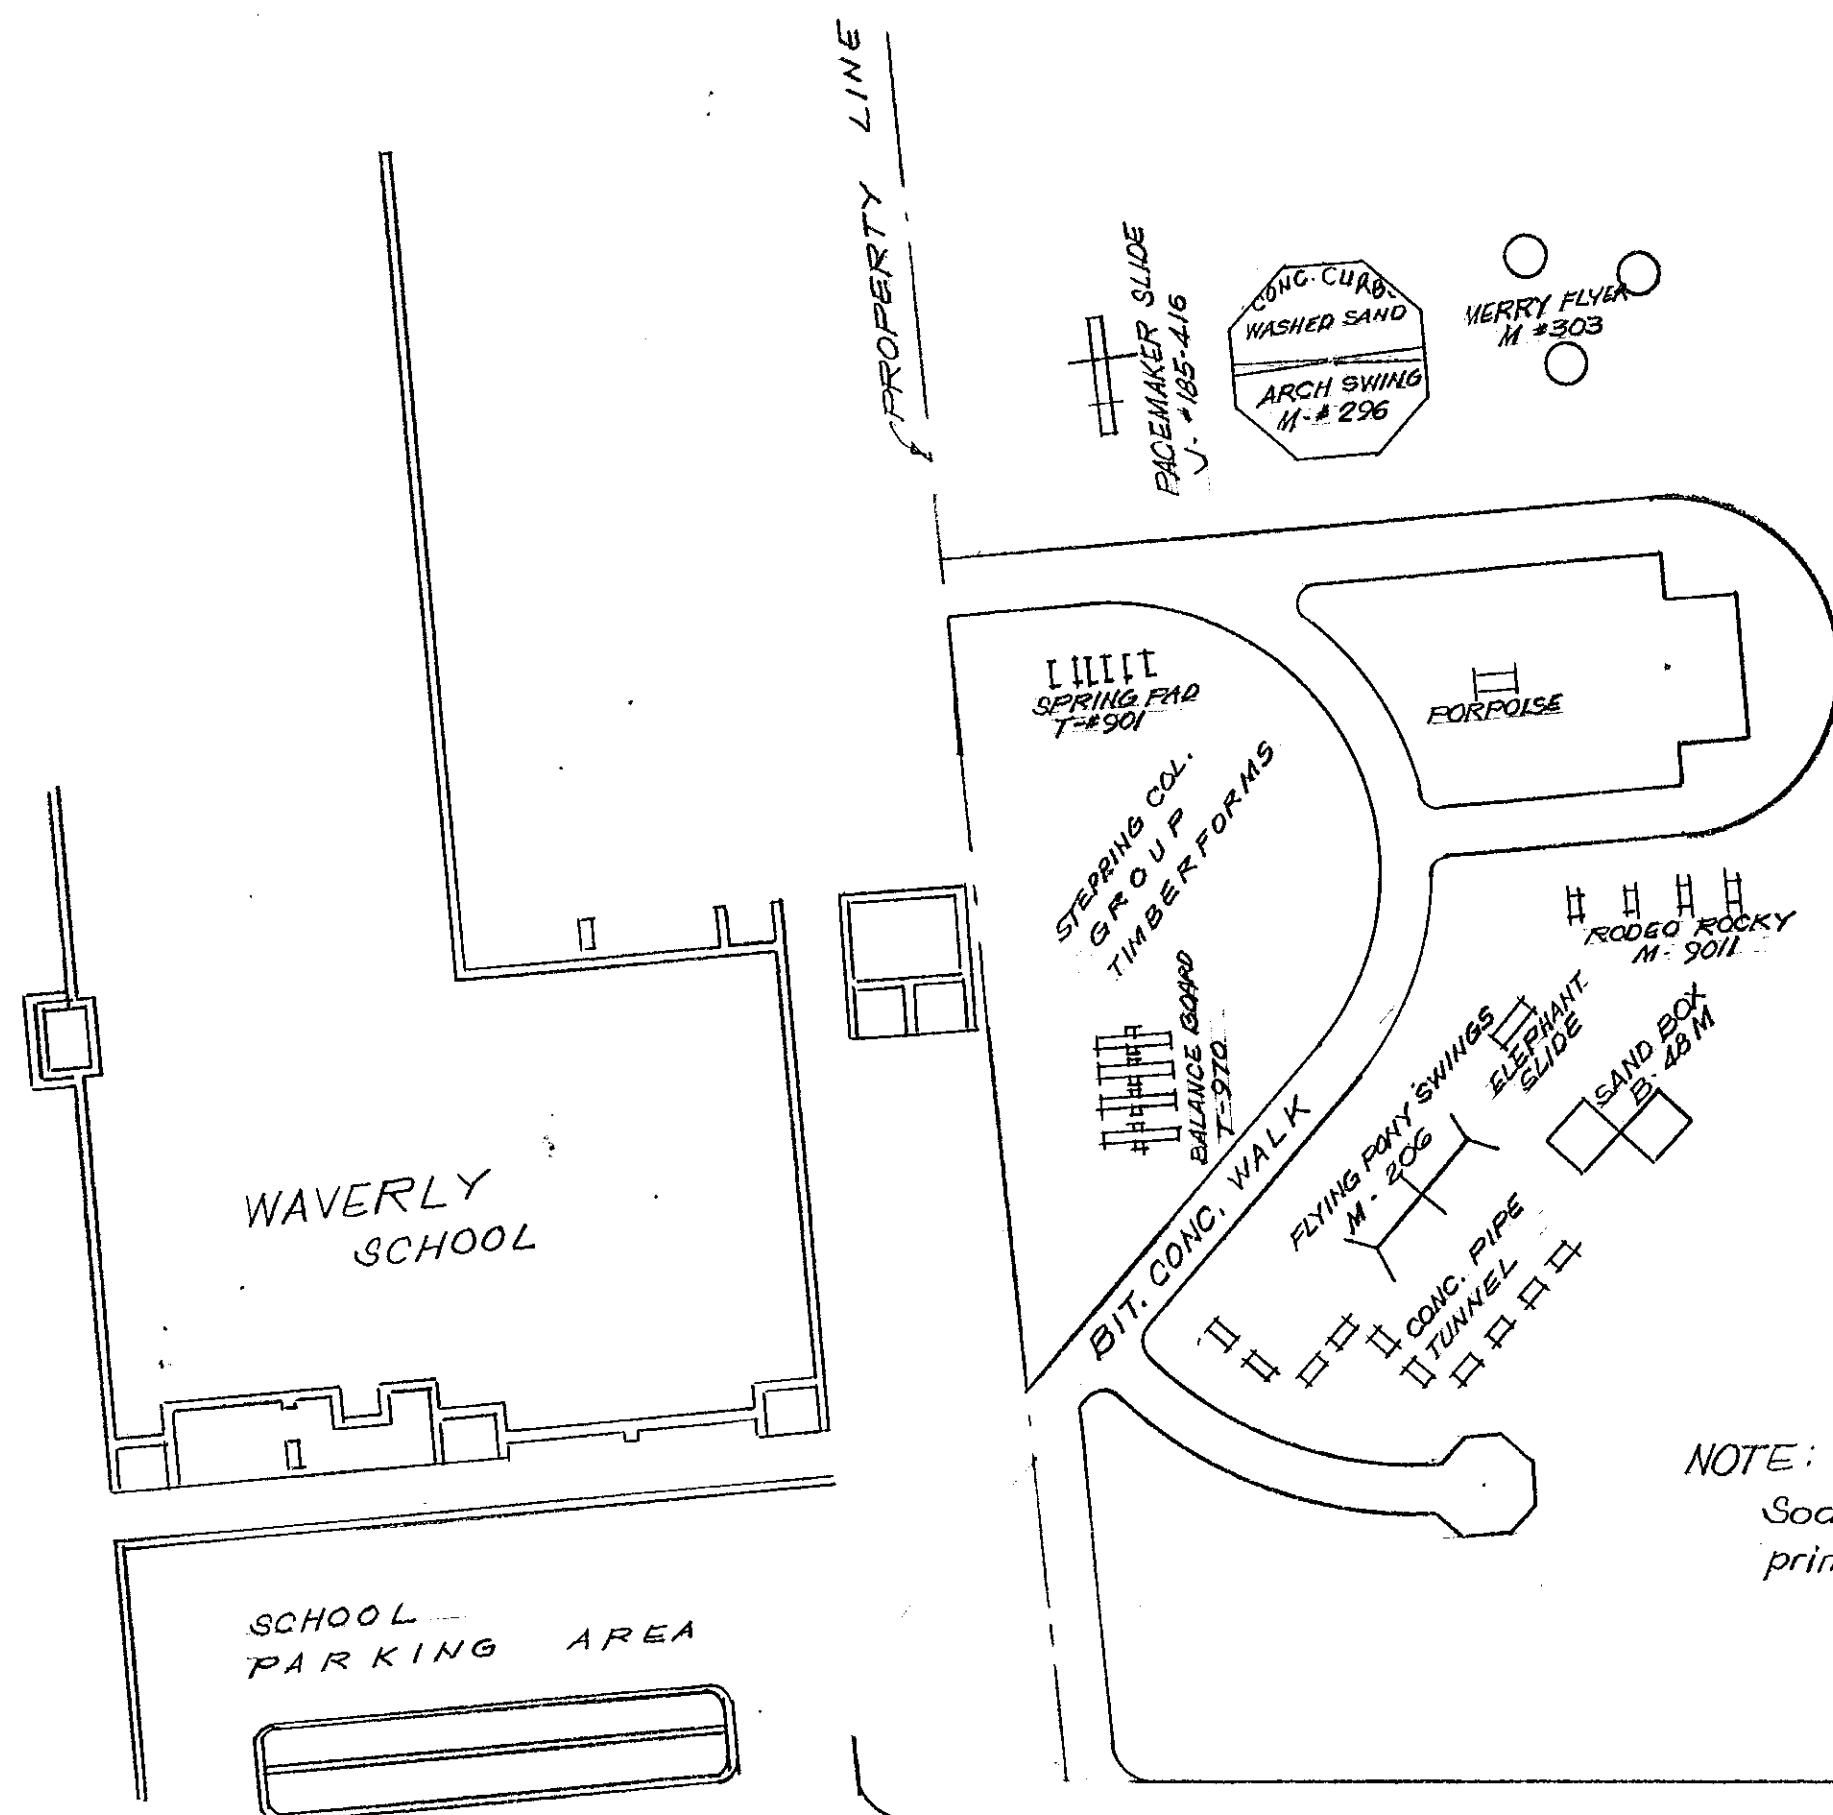


DETAIL OF CONCRETE CURB FOR ARCH SWING
SCALE 1" = 10'

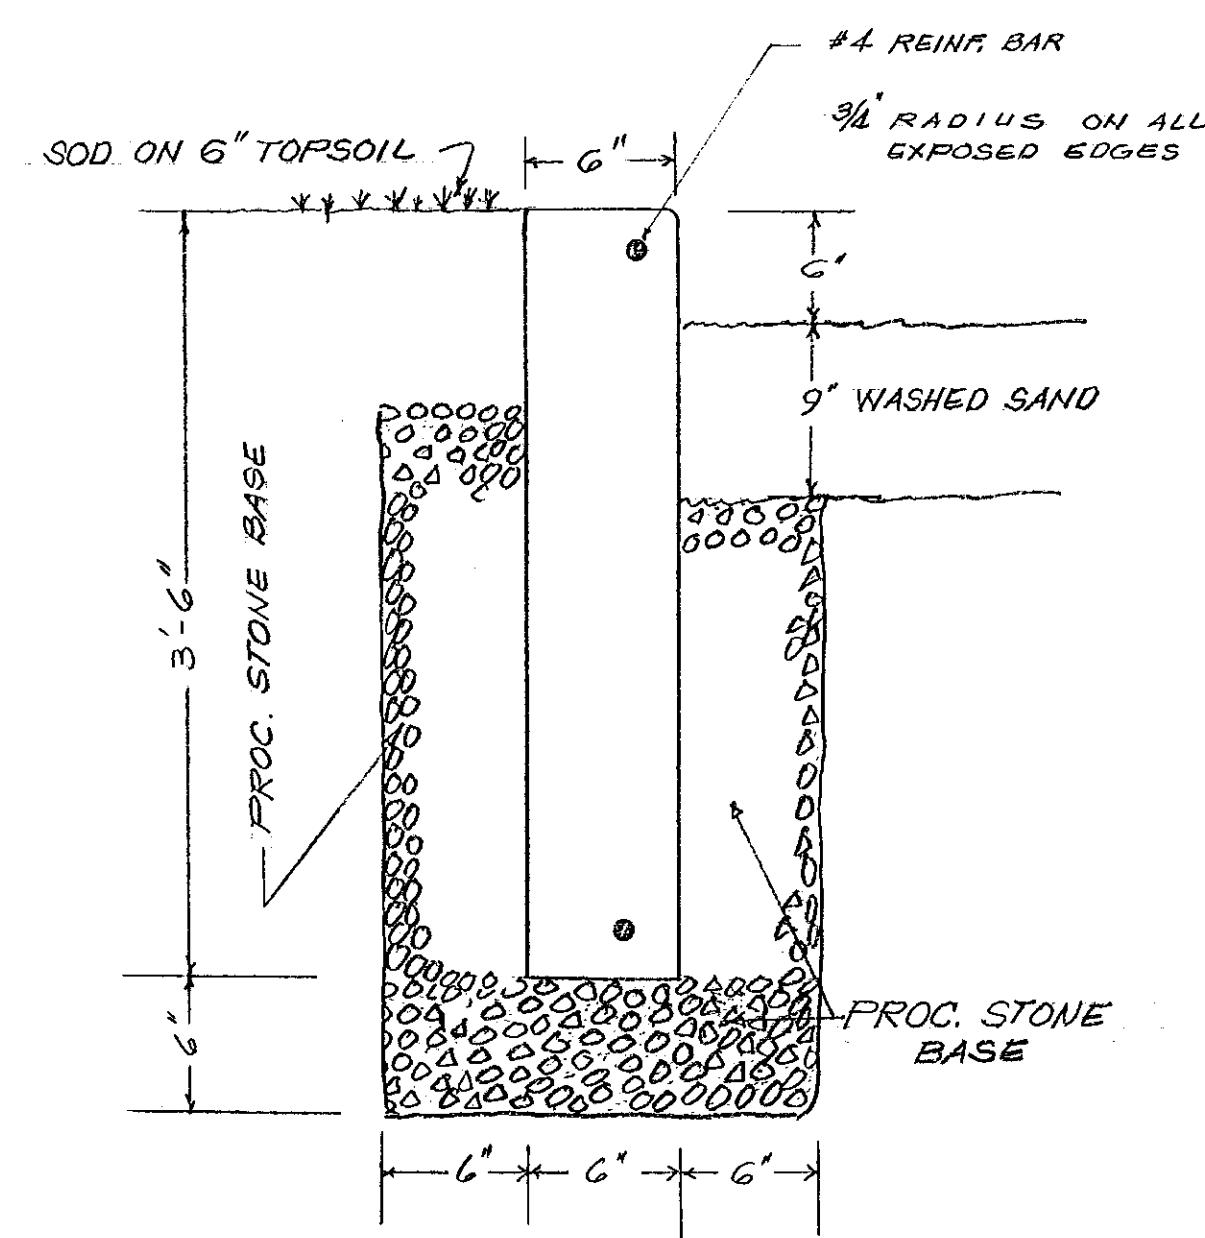

NOTE:
Sod will be in this area
primarily around play equipment.

WAVERLY STREET

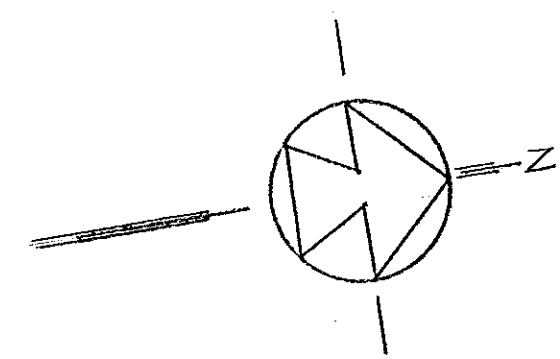

CITY OF HARTFORD, CONNECTICUT DEPARTMENT OF PUBLIC WORKS BUREAU OF ENGINEERING SERVICES		
PLAYGROUND EQUIPMENT WAVERLY FIELD DEVELOPMENT		
SCALE 1" = 40'		
SUBMITTED: M. M. C. [Signature] DIVISION ENGINEER	RECOMMENDED: [Signature] ASSIST. CITY ENGINEER	APPROVED: [Signature] CITY ENGINEER
DESIGN: A.H.	DAYBOOK NO. 010379	
DRAWN: G.S.C.	DATE: FEB. 26, 1973	