

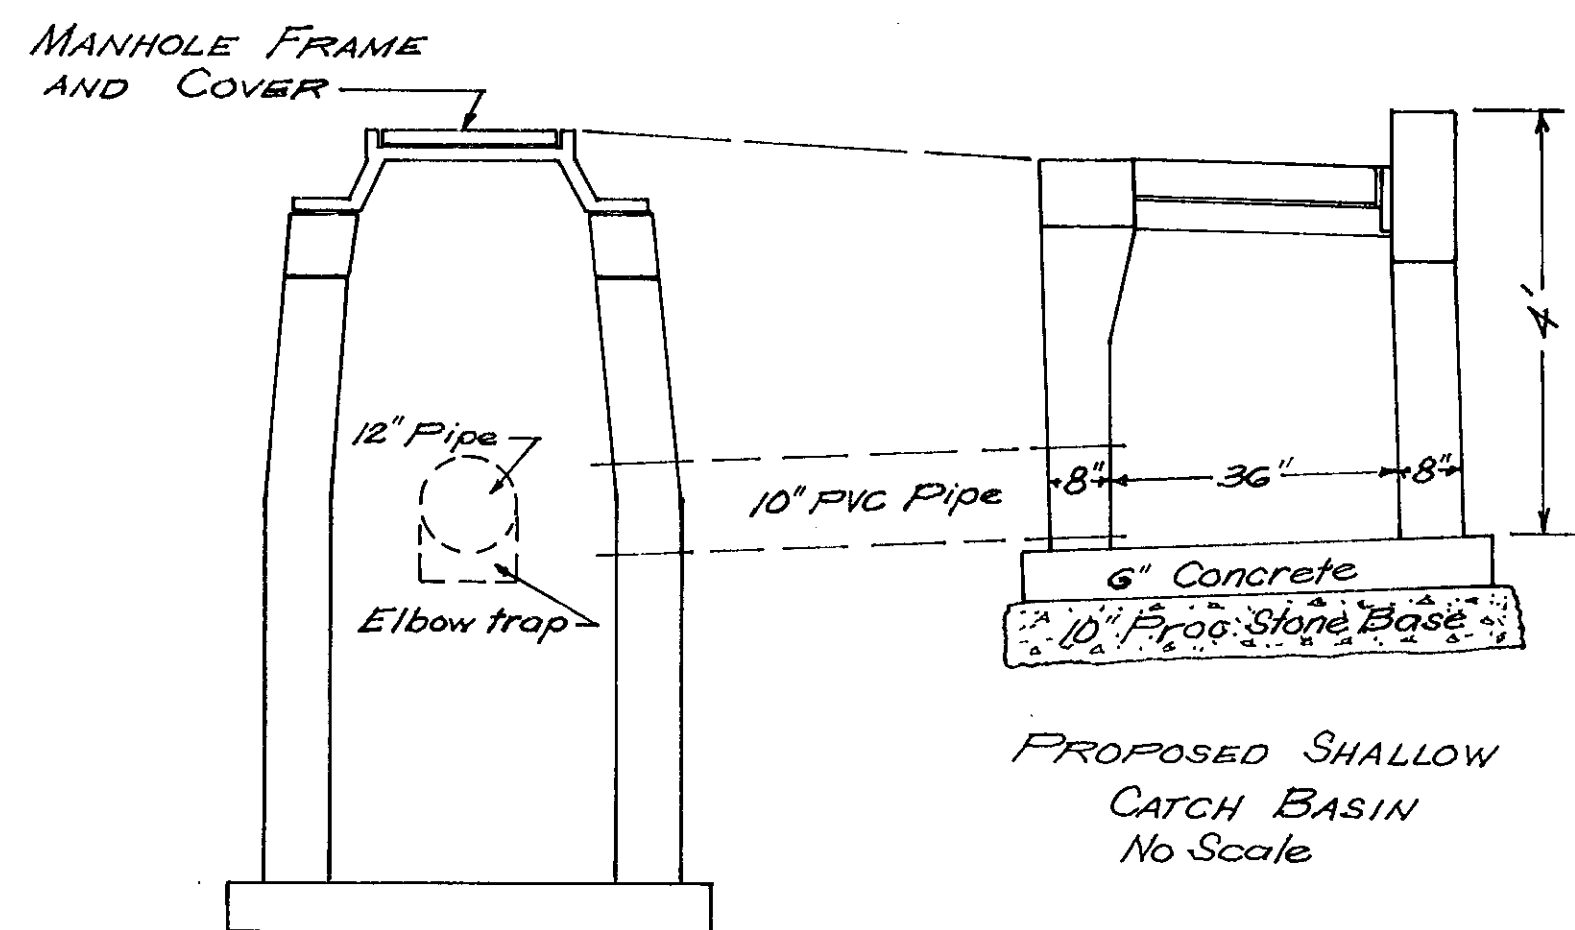
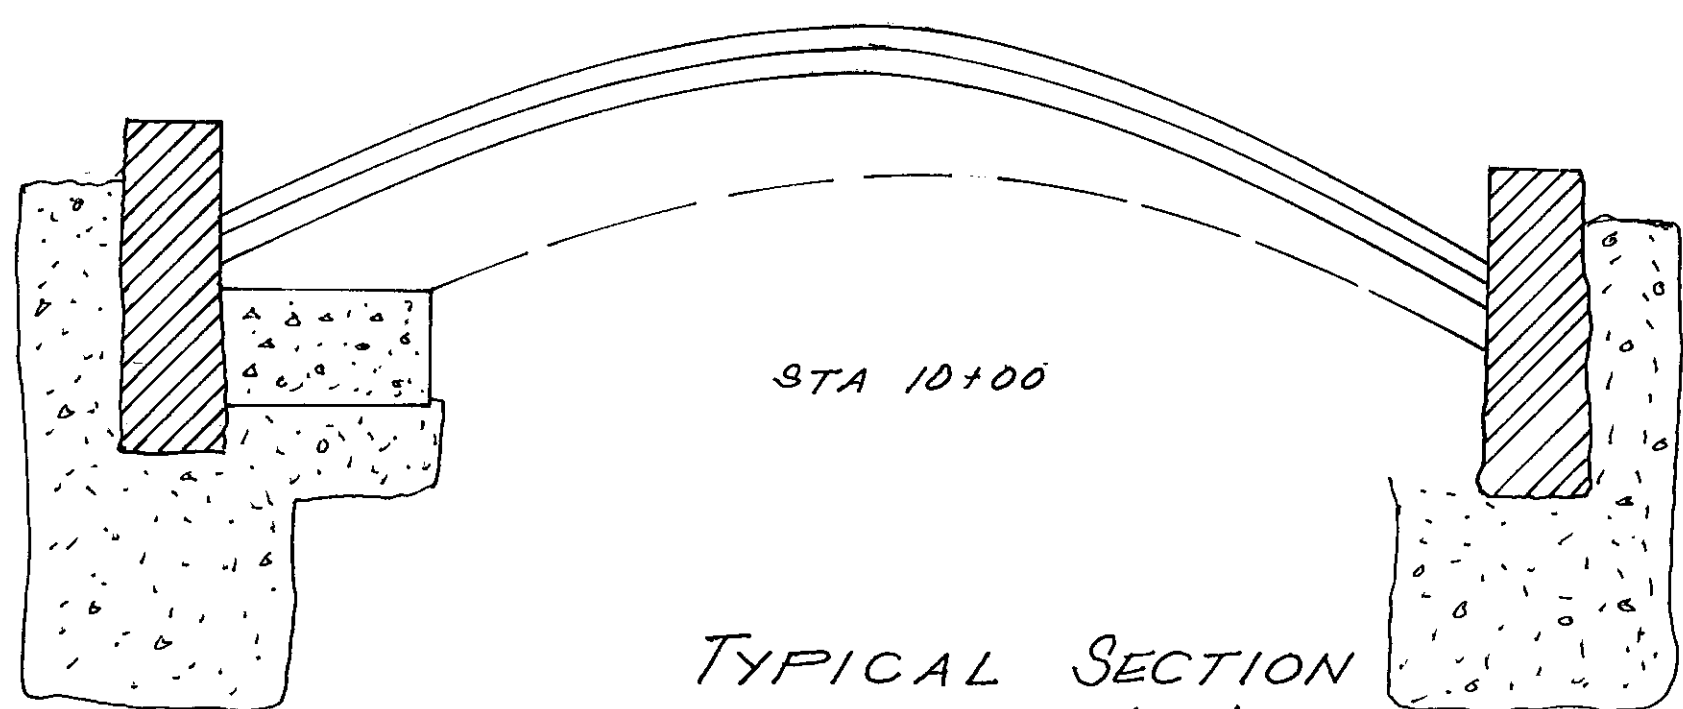
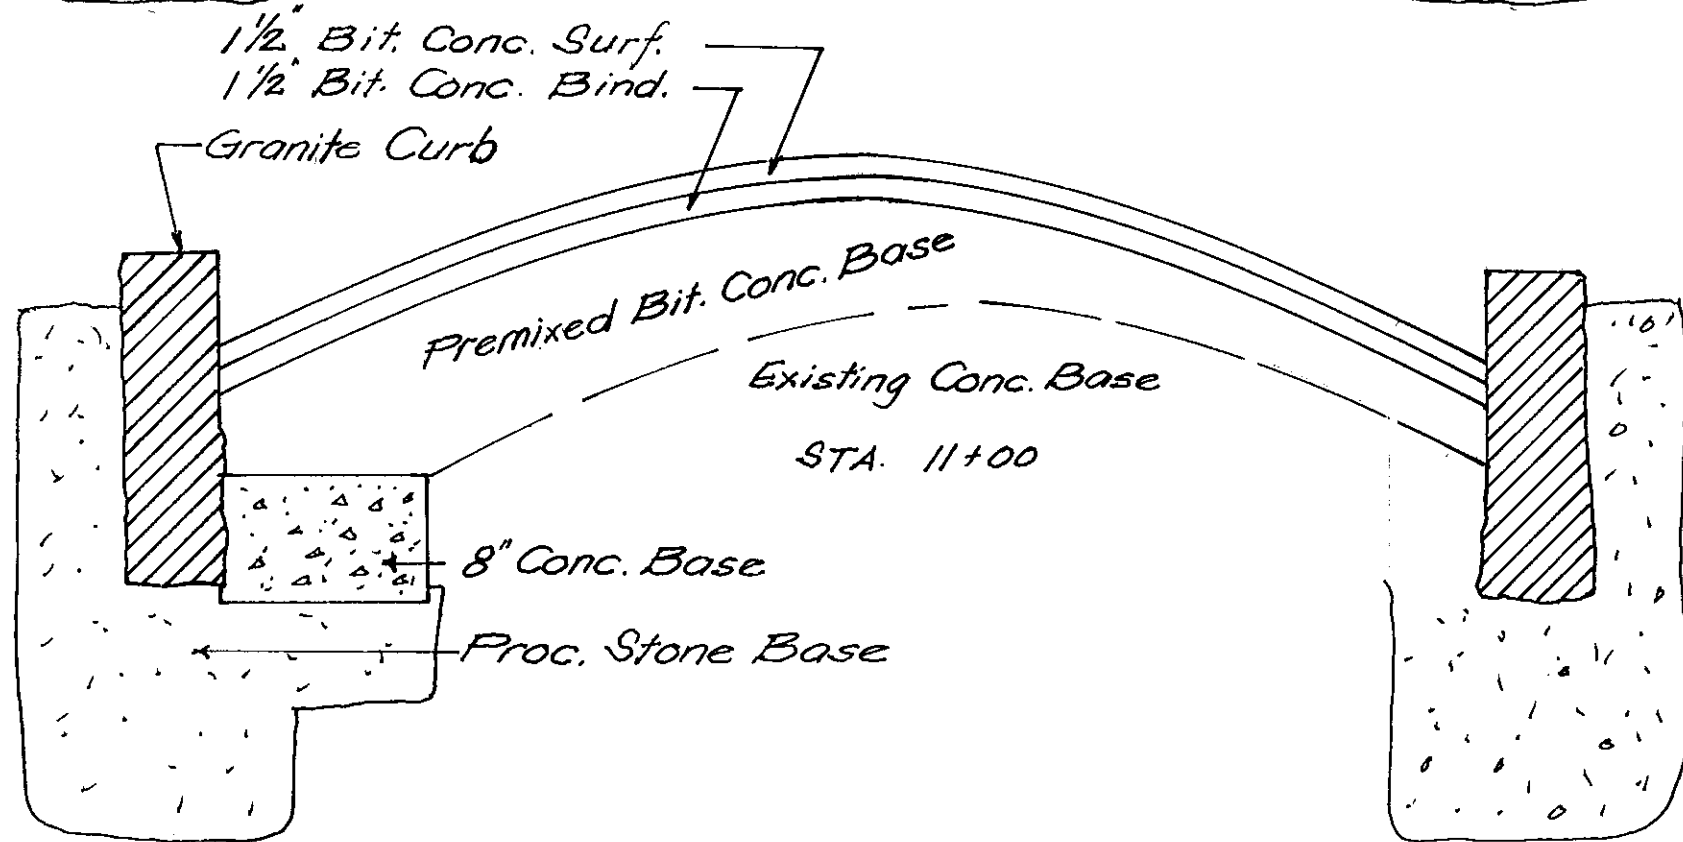
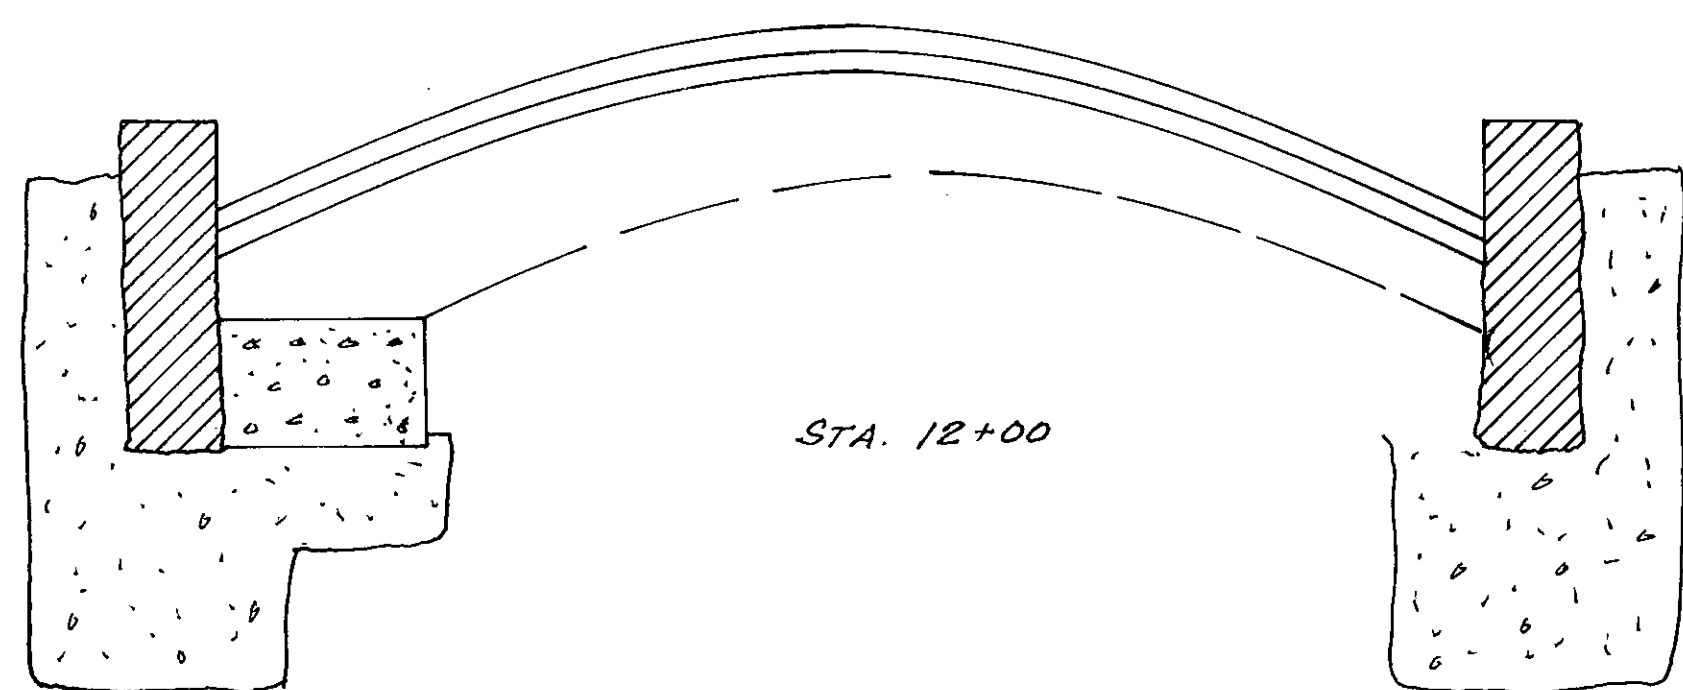


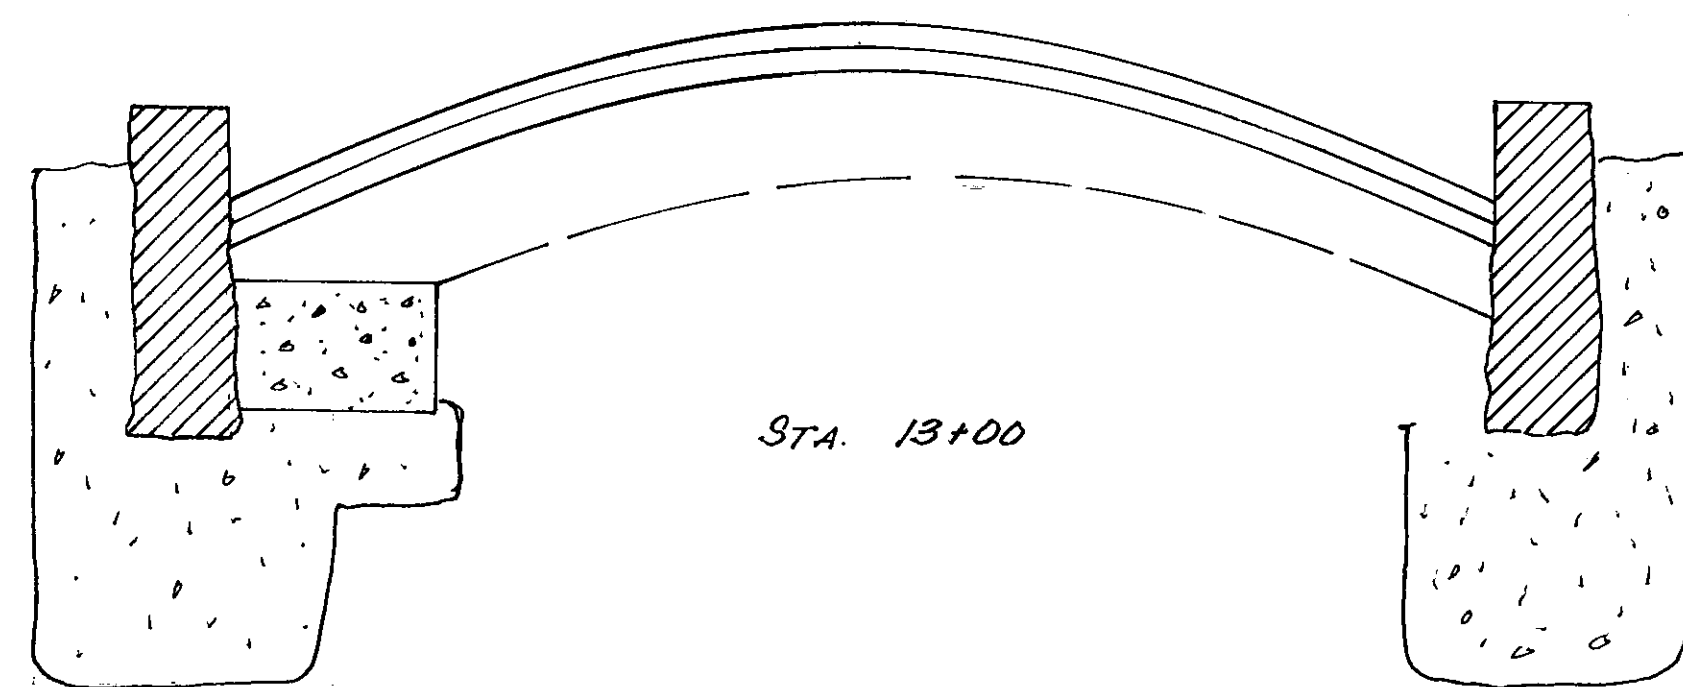

EXISTING CATCH BASIN
(To be converted to Manhole)

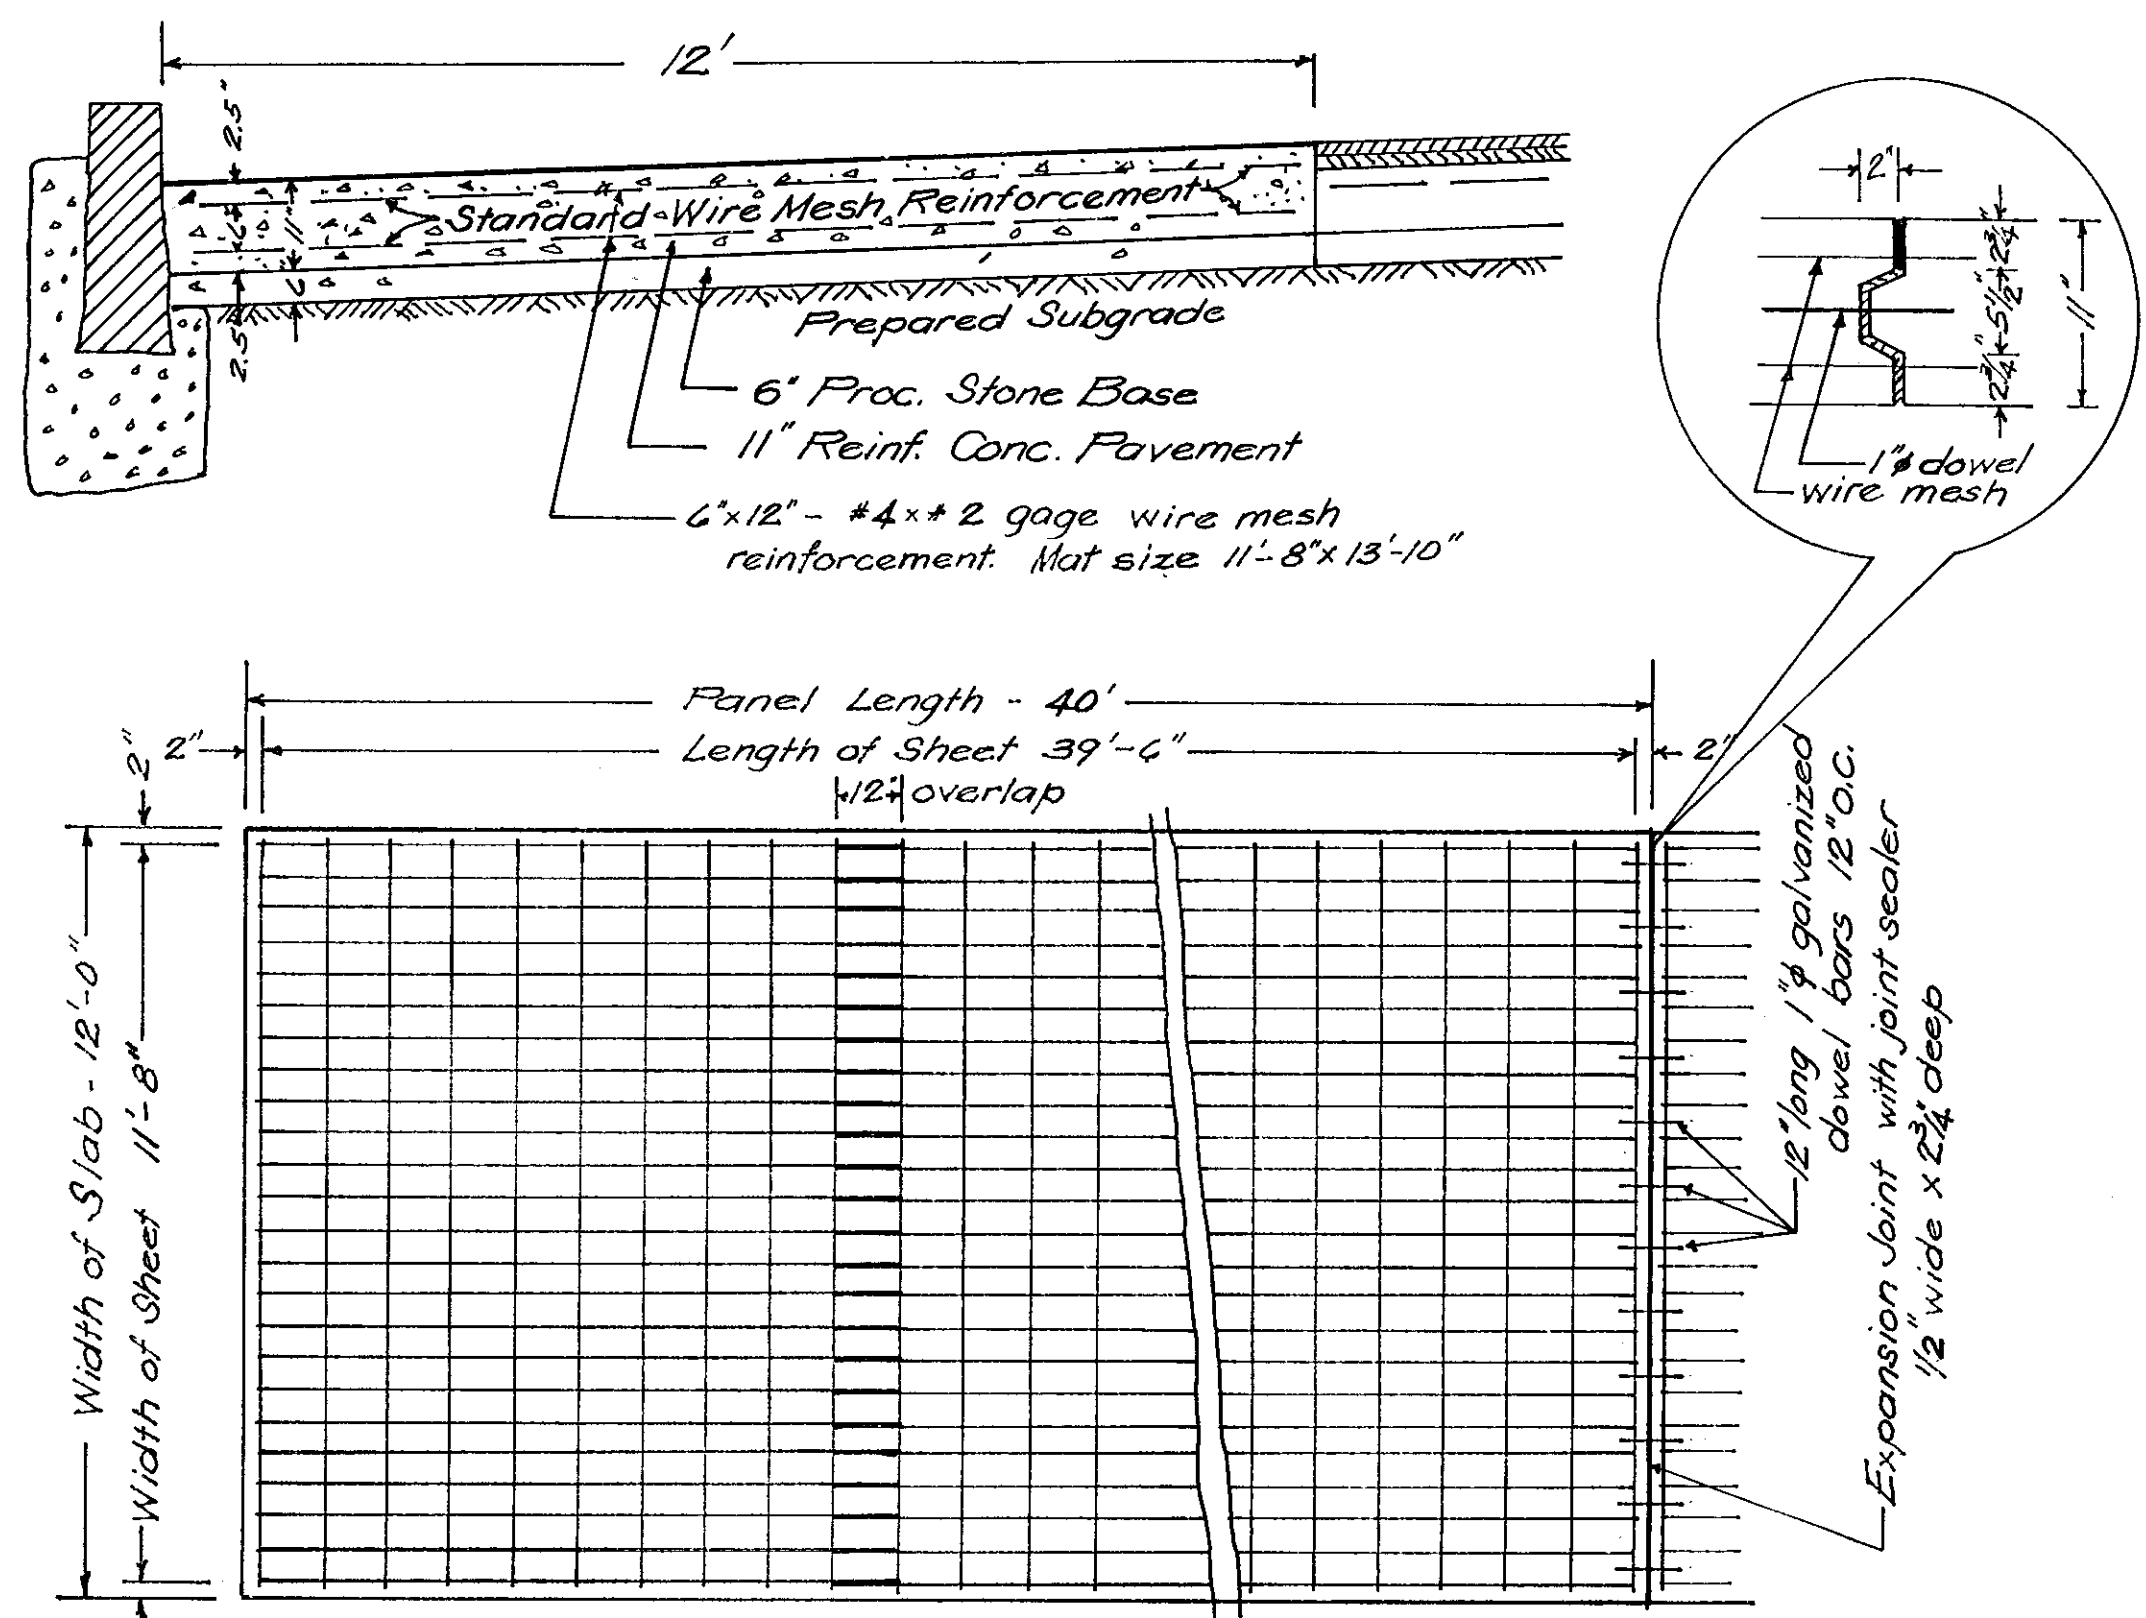

TYPICAL SECTION
Scale 1" = 10' Hor.
1" = 1' Ver.

CITY OF HARTFORD, CONNECTICUT DEPARTMENT OF PUBLIC WORKS BUREAU OF ENGINEERING SERVICES		
MISCELLANEOUS DETAILS		
SUBMITTED <i>[Signature]</i> DIVISION ENGINEER	RECOMMENDED <i>[Signature]</i> CHIEF OF ENG. SECT.	APPROVED <i>[Signature]</i> ASST. DIR. & CITY ENG.
DRAWN	SCALE	DAYBOOK NO. 010402-8
CHECKED		DATE