

HARTFORD ANTI-CRIME PROJECT

HARTFORD, CONNECTICUT

The Hartford Institute of Criminal
and Social Justice

CONSTRUCTION DETAILS











Scale	Date	Drawn	Revised
	10 SEP 85	PBC	

Land Planning & Design
Gardiner Associates
1050 Mass. Avenue, Cambridge

DAYBOOK No. 010581 "K"

10

10

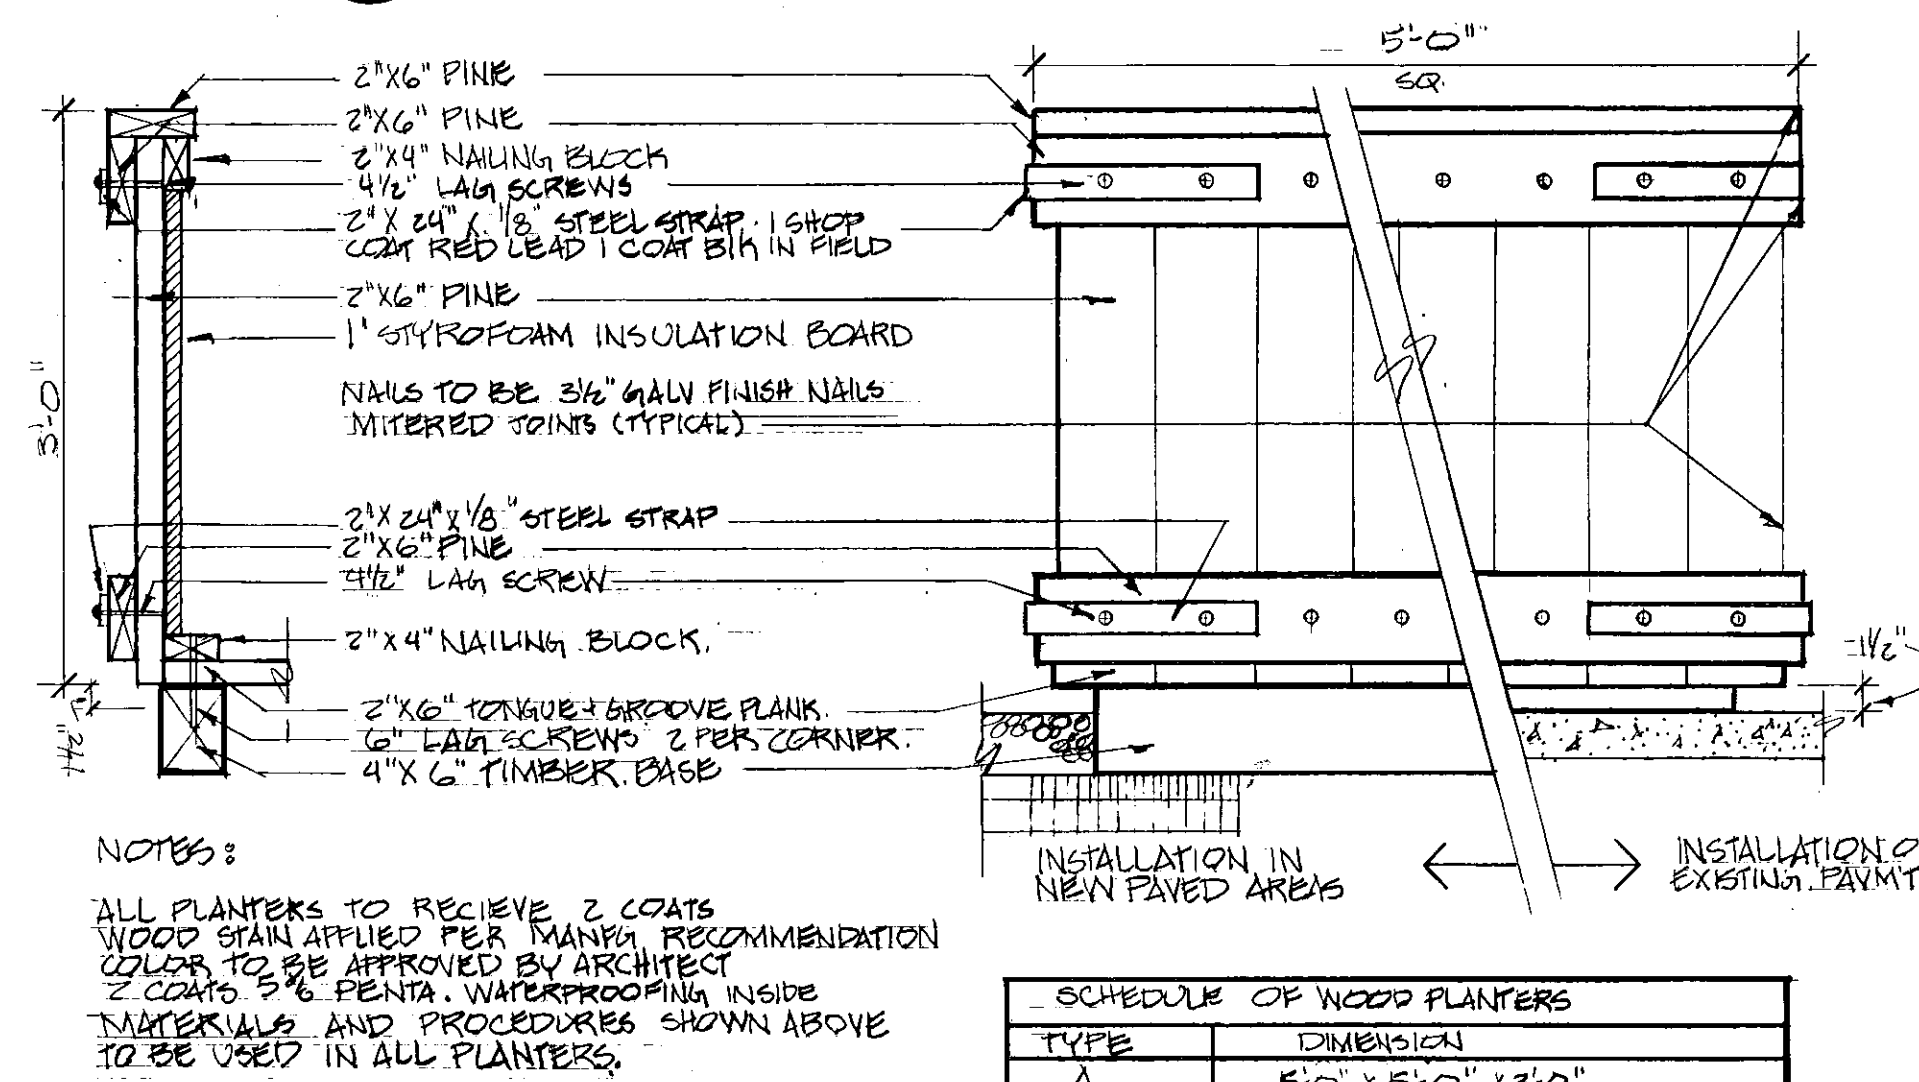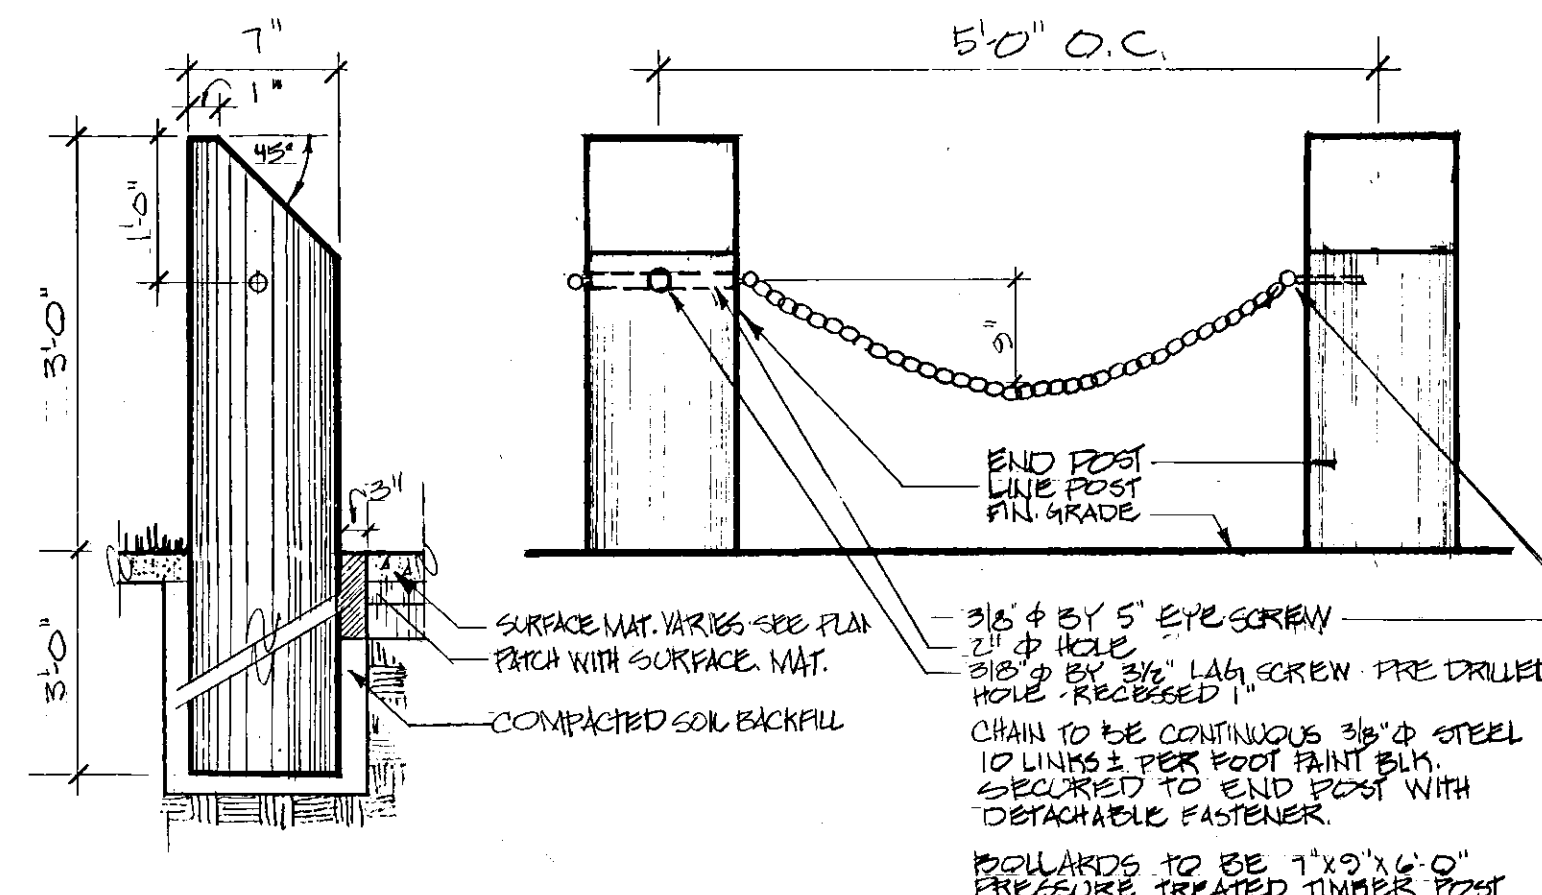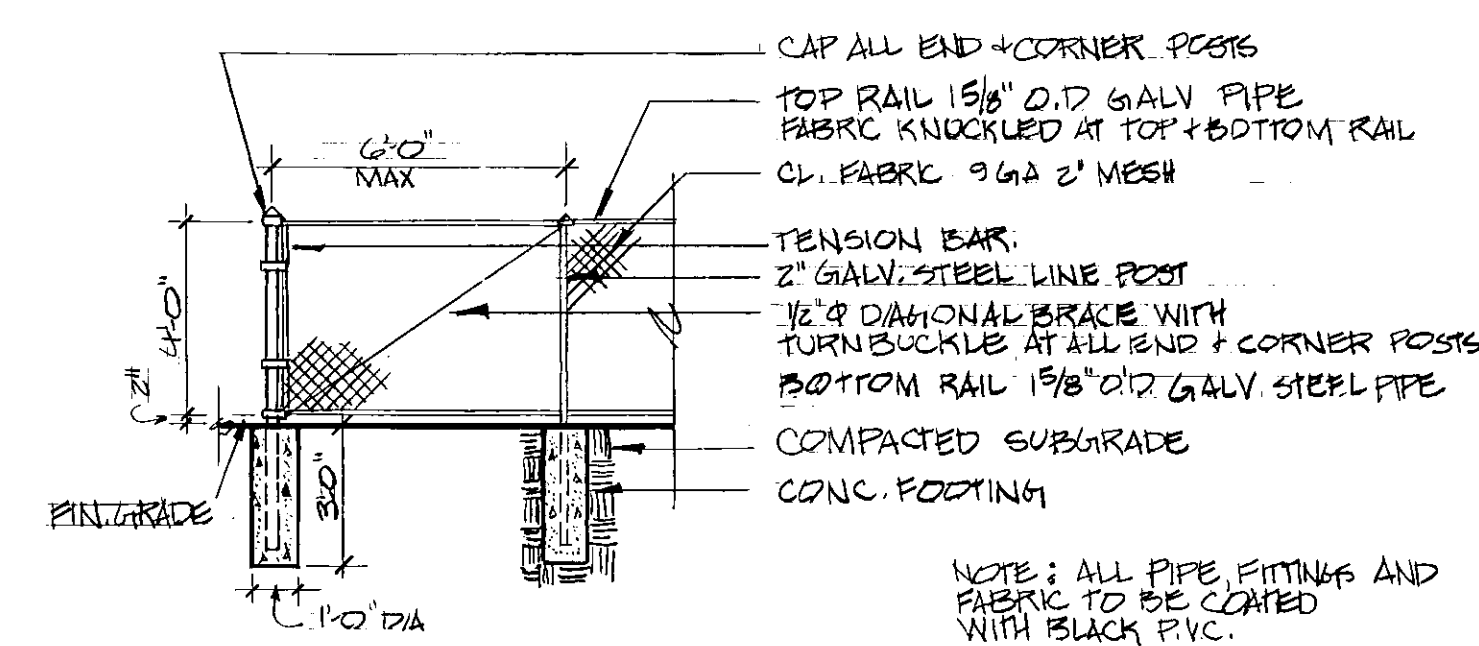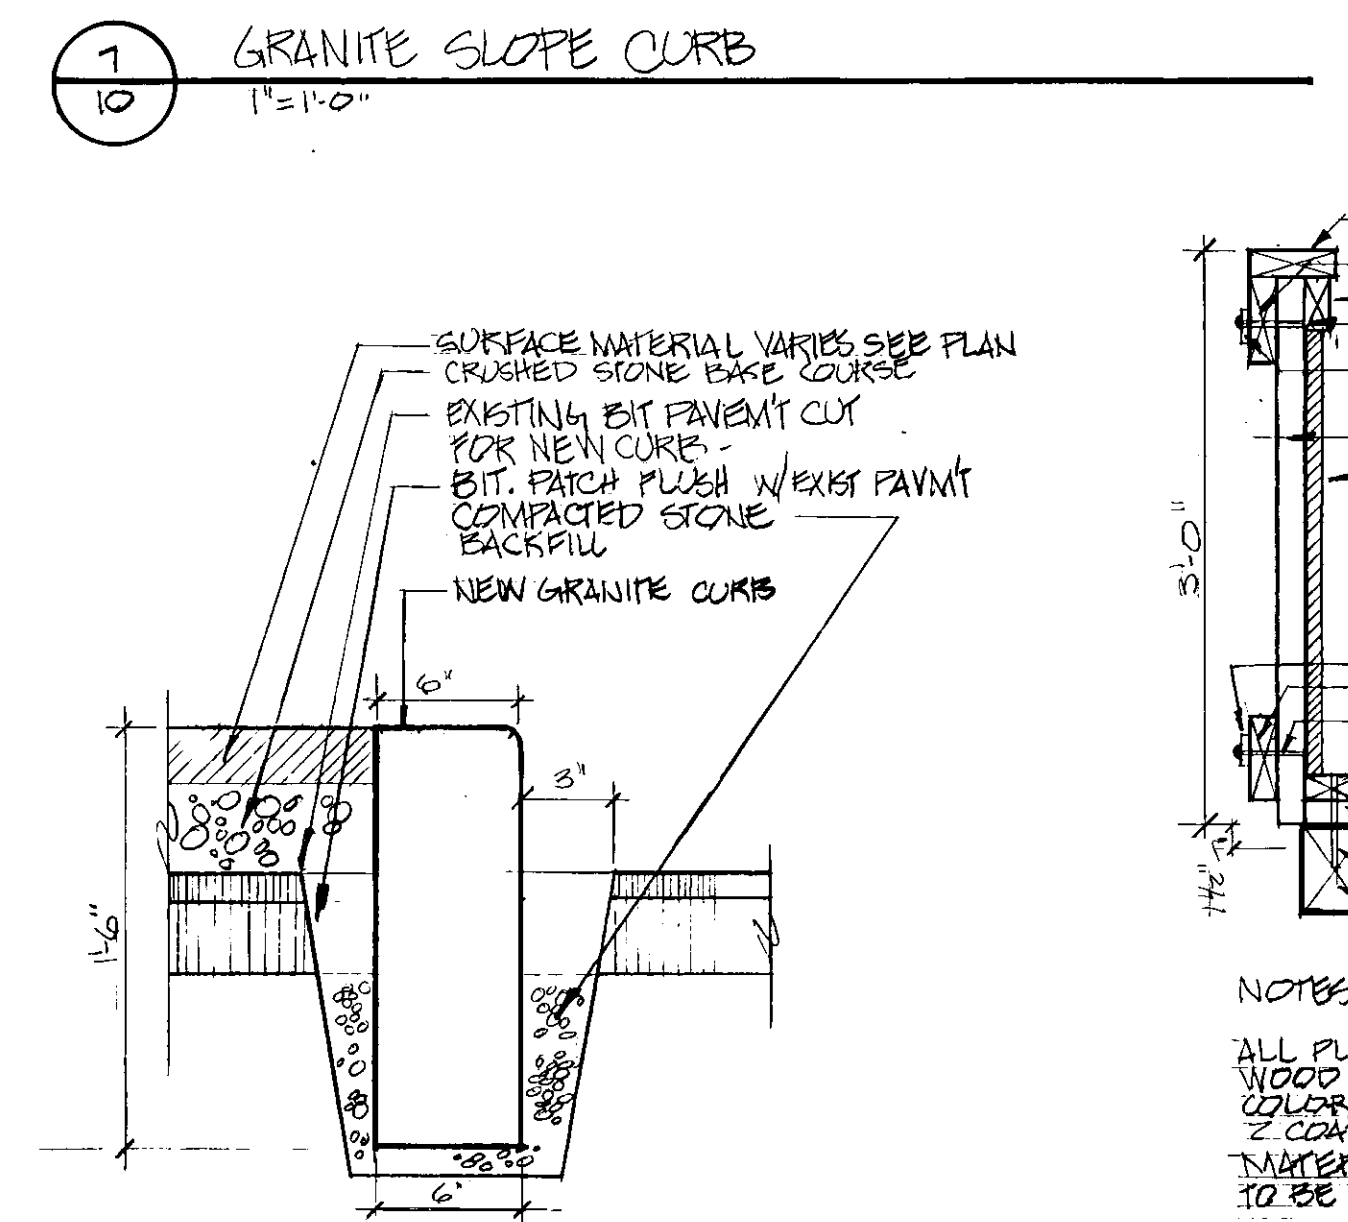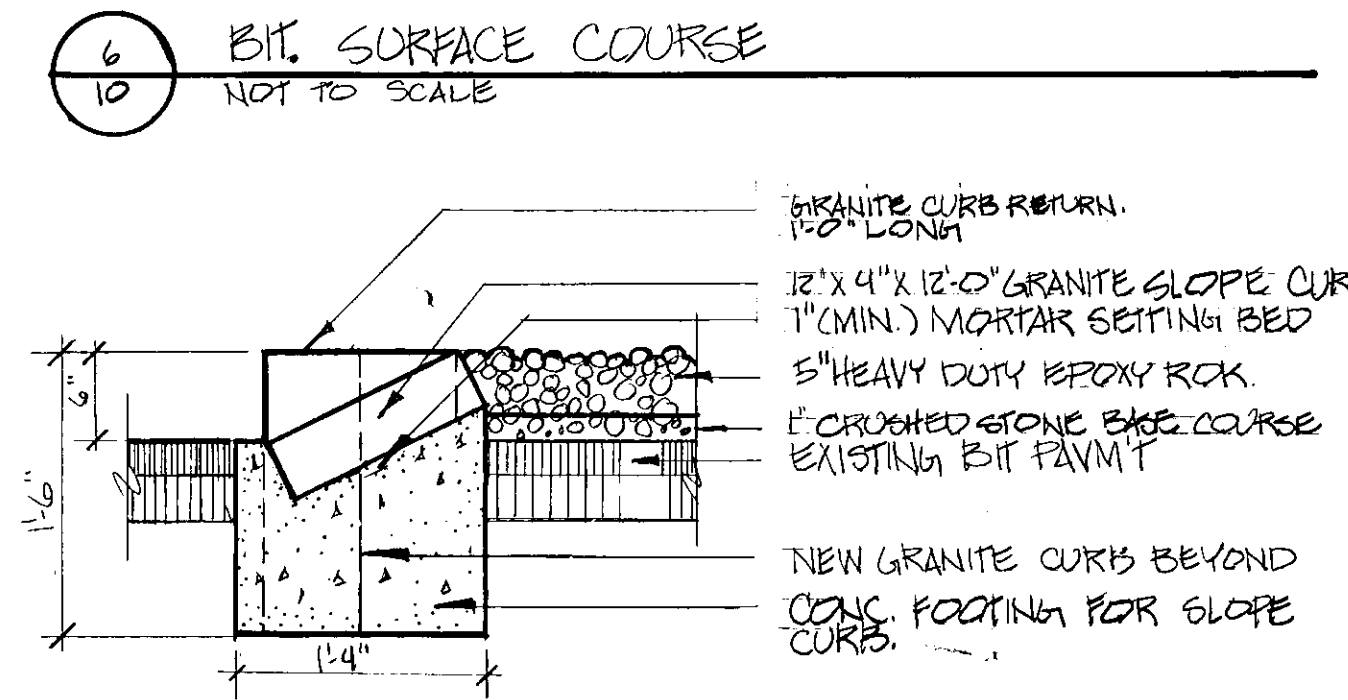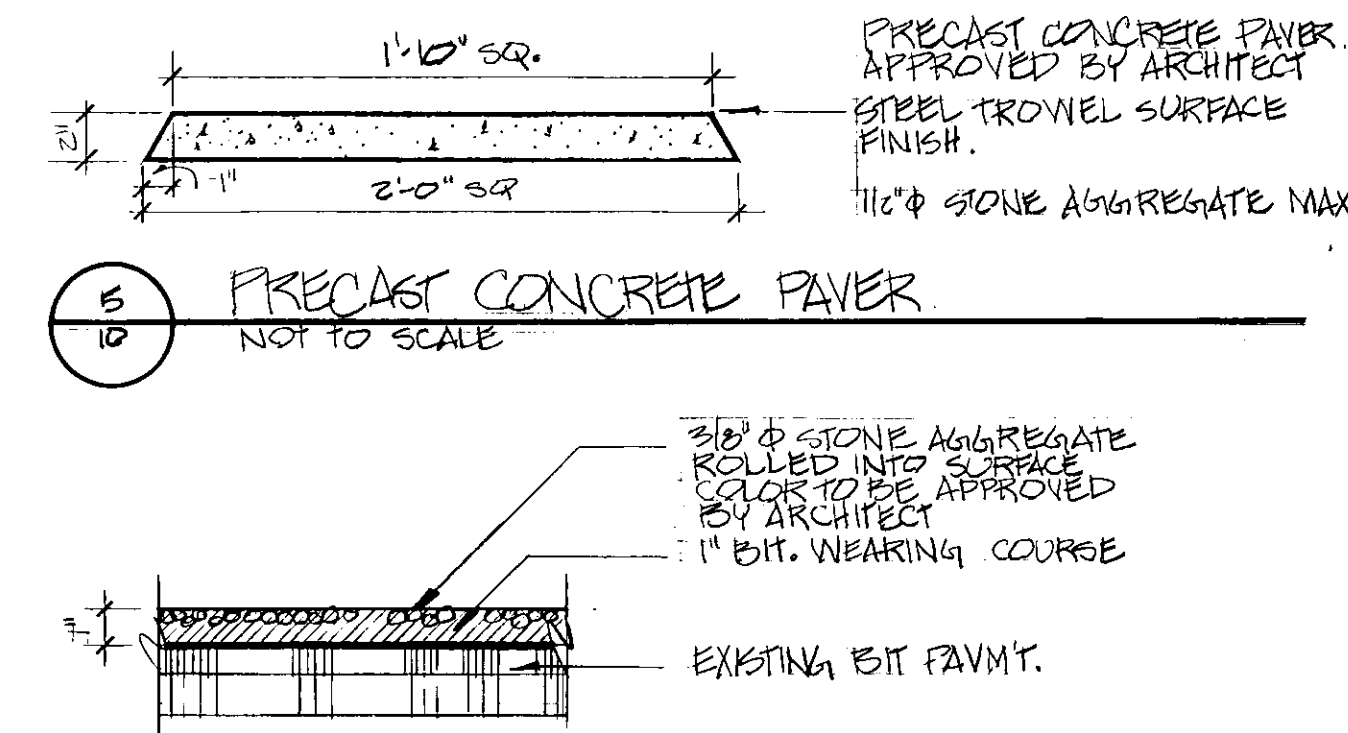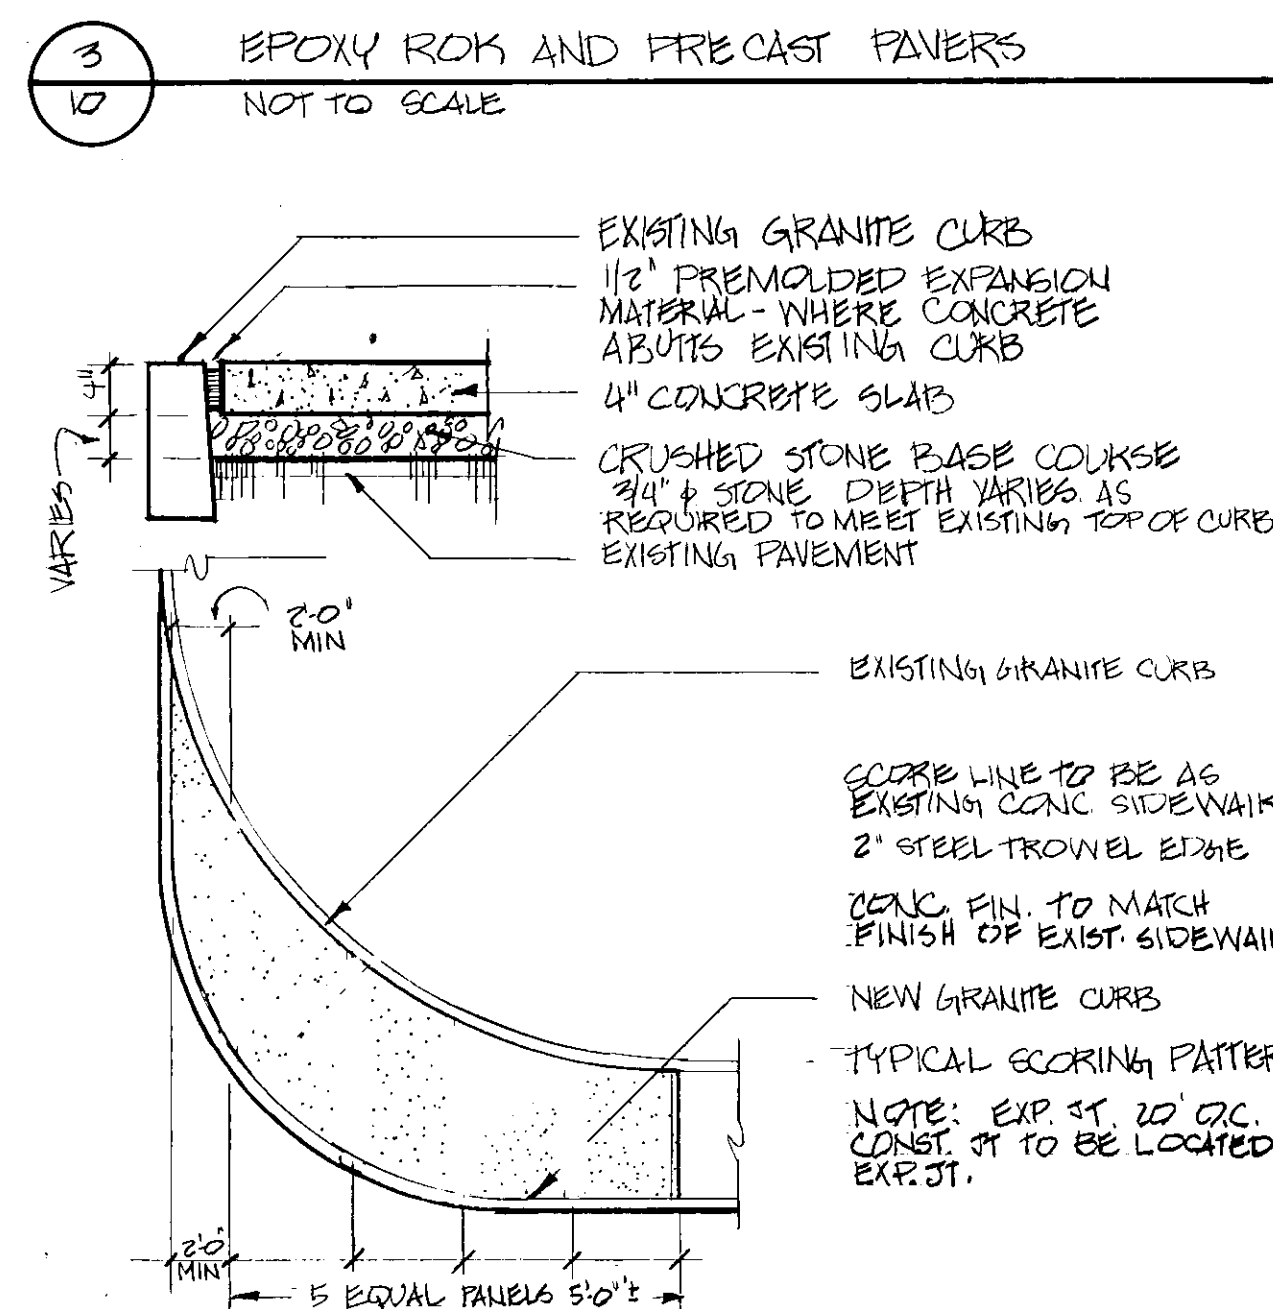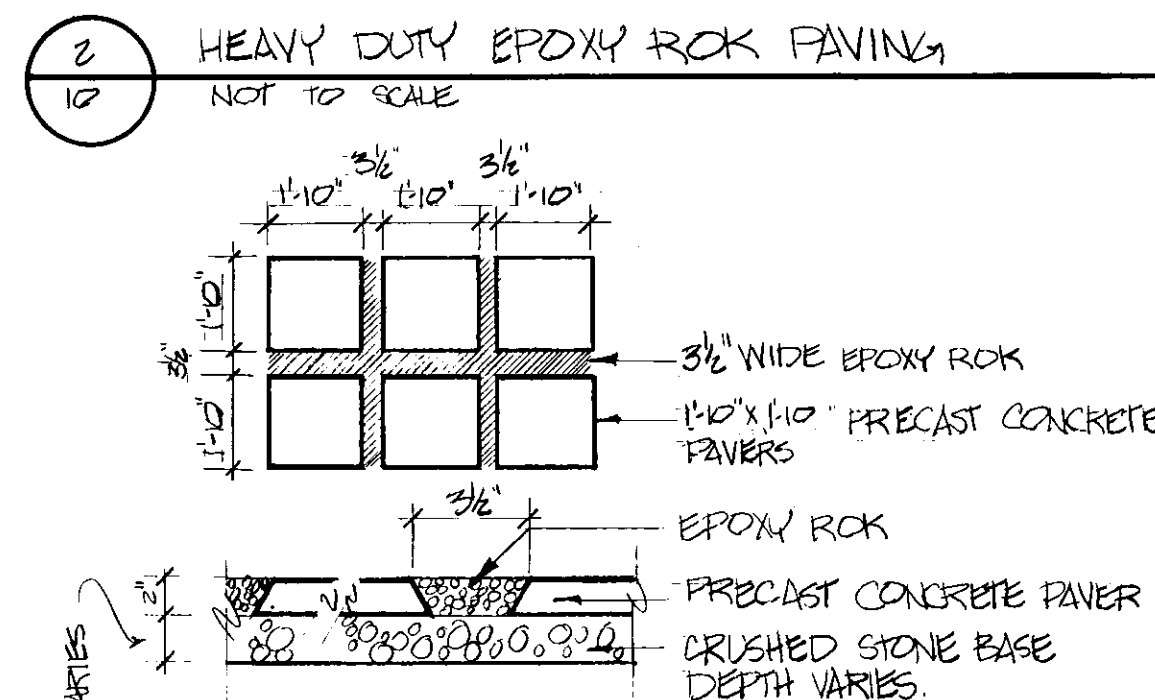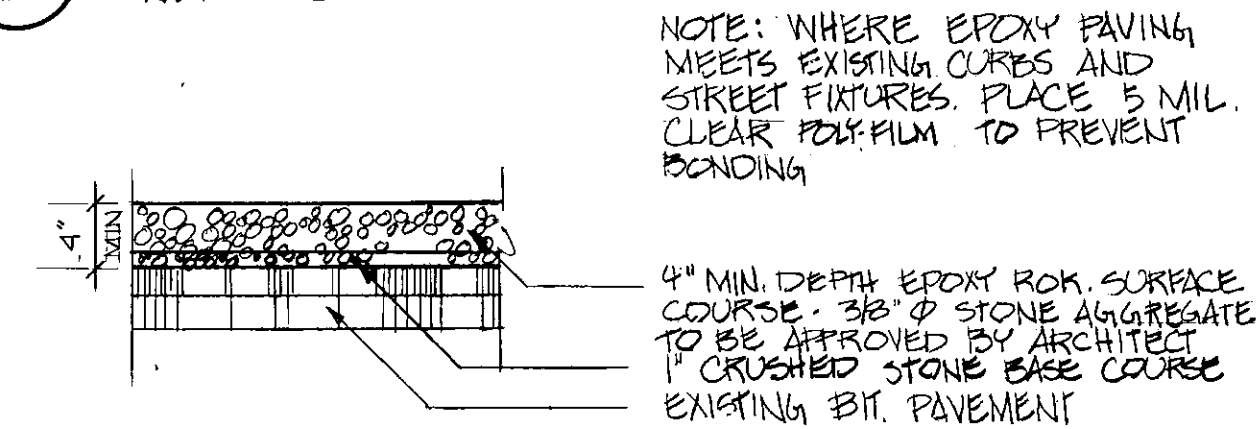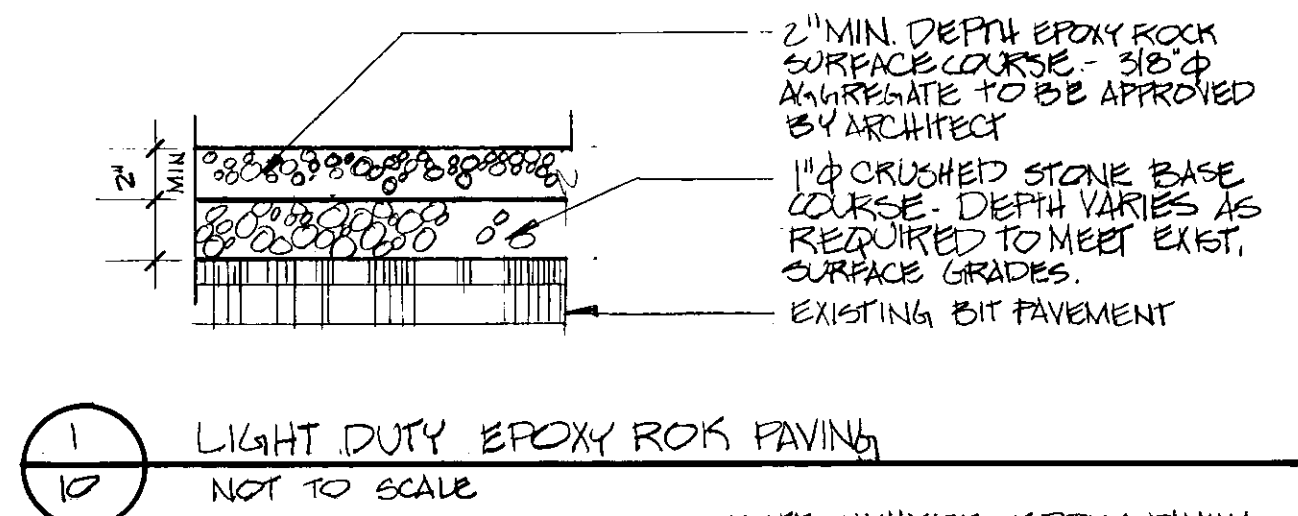

SCHEDULE OF WOOD PLANTERS	
TYPE	DIMENSION
A	5'-0" x 5'-0" x 3'-0"
B	4'-0" x 6'-0" x 3'-0"
C	4'-0" x 6'-0" x 2'-0"