

HARTFORD REDEVELOPMENT AGENCY

**CITY OF HARTFORD
HARTFORD CONNECTICUT**

CONSTRUCTION OF PAVEMENTS , CURBS and SIDEWALKS

IN BEDFORD STREET , BROOK STREET

GREEN STREET and WINTER STREET

and


CONSTRUCTION OF DELUCCO PLAYGROUND

in the

CLAY HILL PROJECT

CONN. A-5 NDP

CONTRACT NO. E74-27

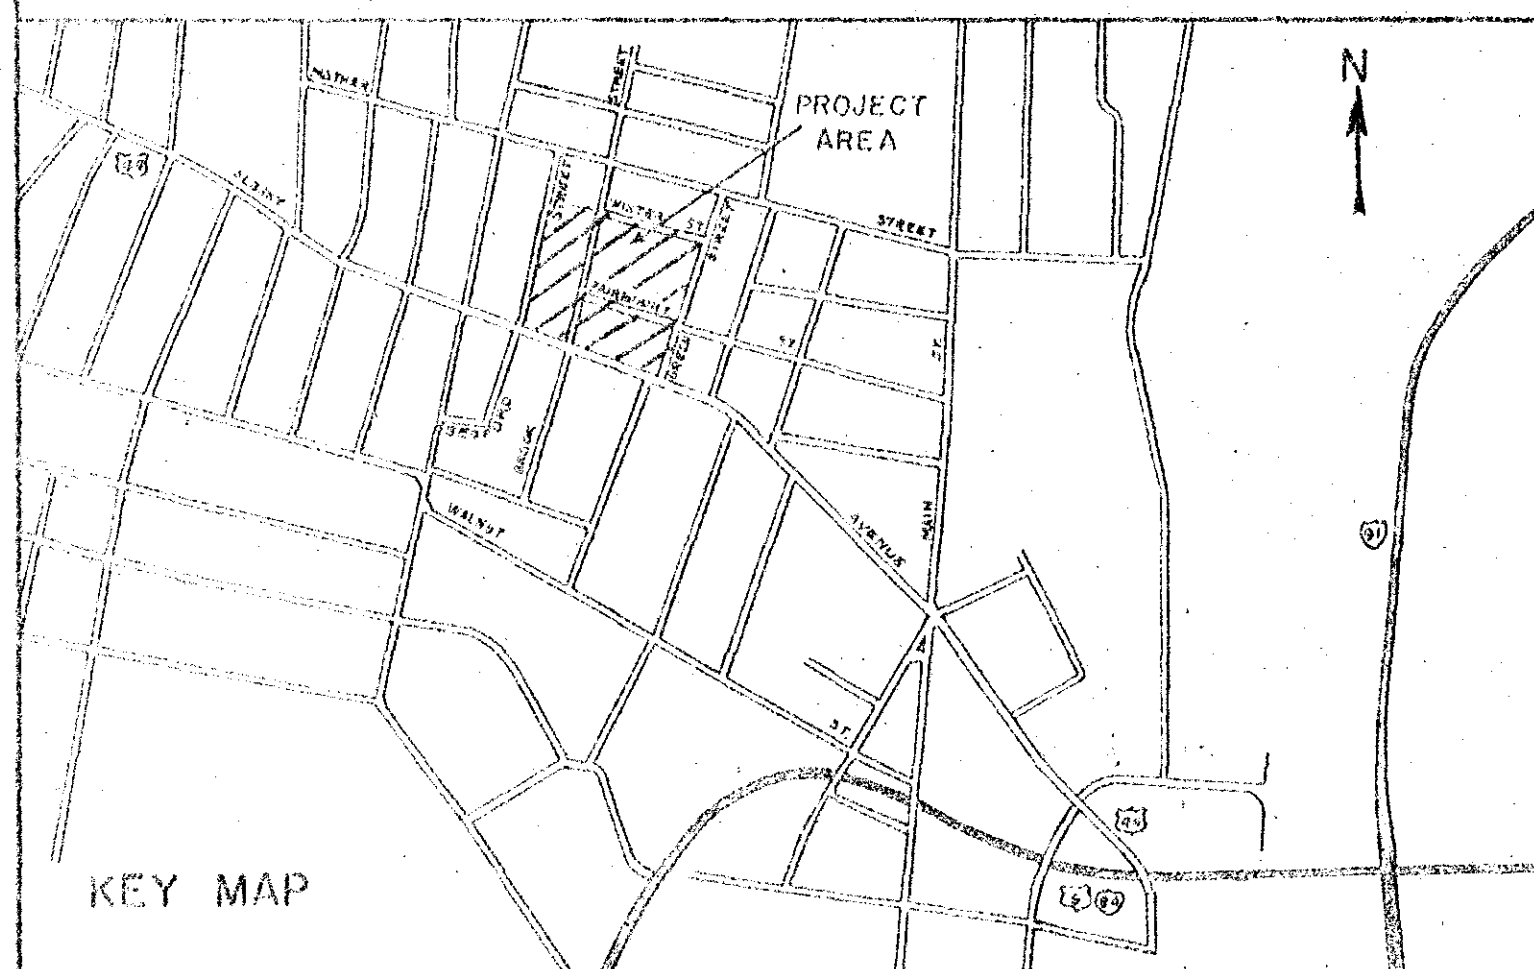

Prepared By **STORCH**
ENGINEERS
Wethersfield, Conn.

Signature *Frank G. Rossi* Date *5/17/74*
FRANK G. ROSSI PE. & L.S. NO. 7279