

HARTFORD REDEVELOPMENT AGENCY

CITY OF HARTFORD
HARTFORD CONNECTICUT

CONSTRUCTION OF PAVEMENTS , CURBS and SIDEWALKS

IN BEDFORD STREET , BROOK STREET

GREEN STREET and WINTER STREET

and


CONSTRUCTION OF DELUCCO PLAYGROUND

in the

CLAY HILL PROJECT

CONN. A-5 NDP

CONTRACT NO. E74-27

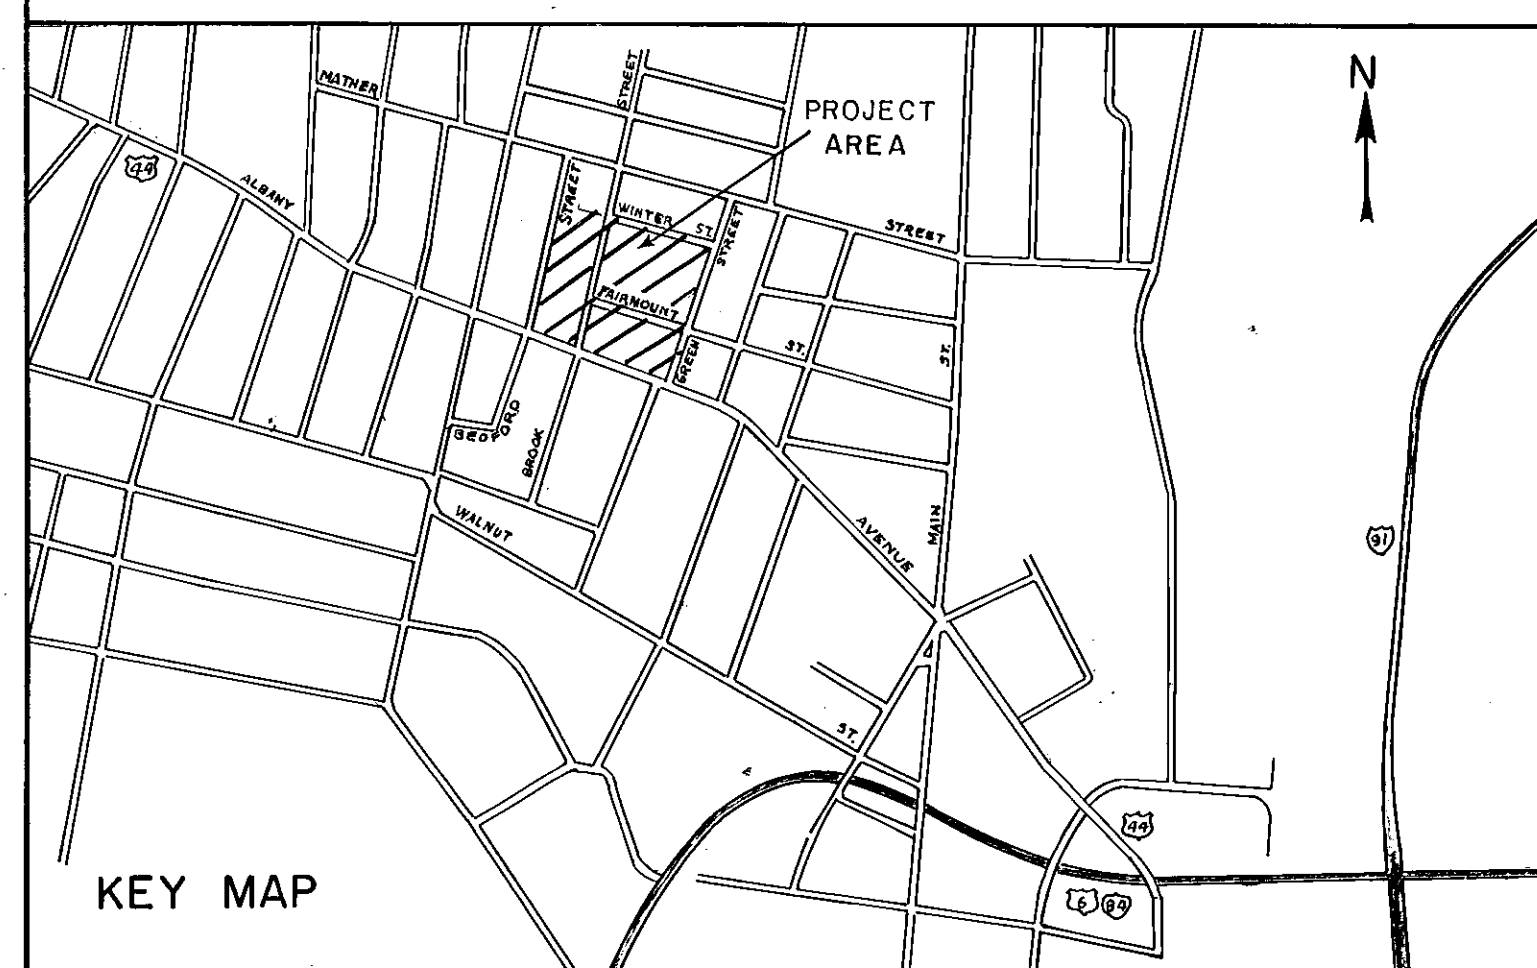

Prepared By STORCH ENGINEERS
Wethersfield, Conn.

Signature Frank G. Rossi Date 5/17/74
FRANK G. ROSSI P.E. & L.S. NO. 7279

