



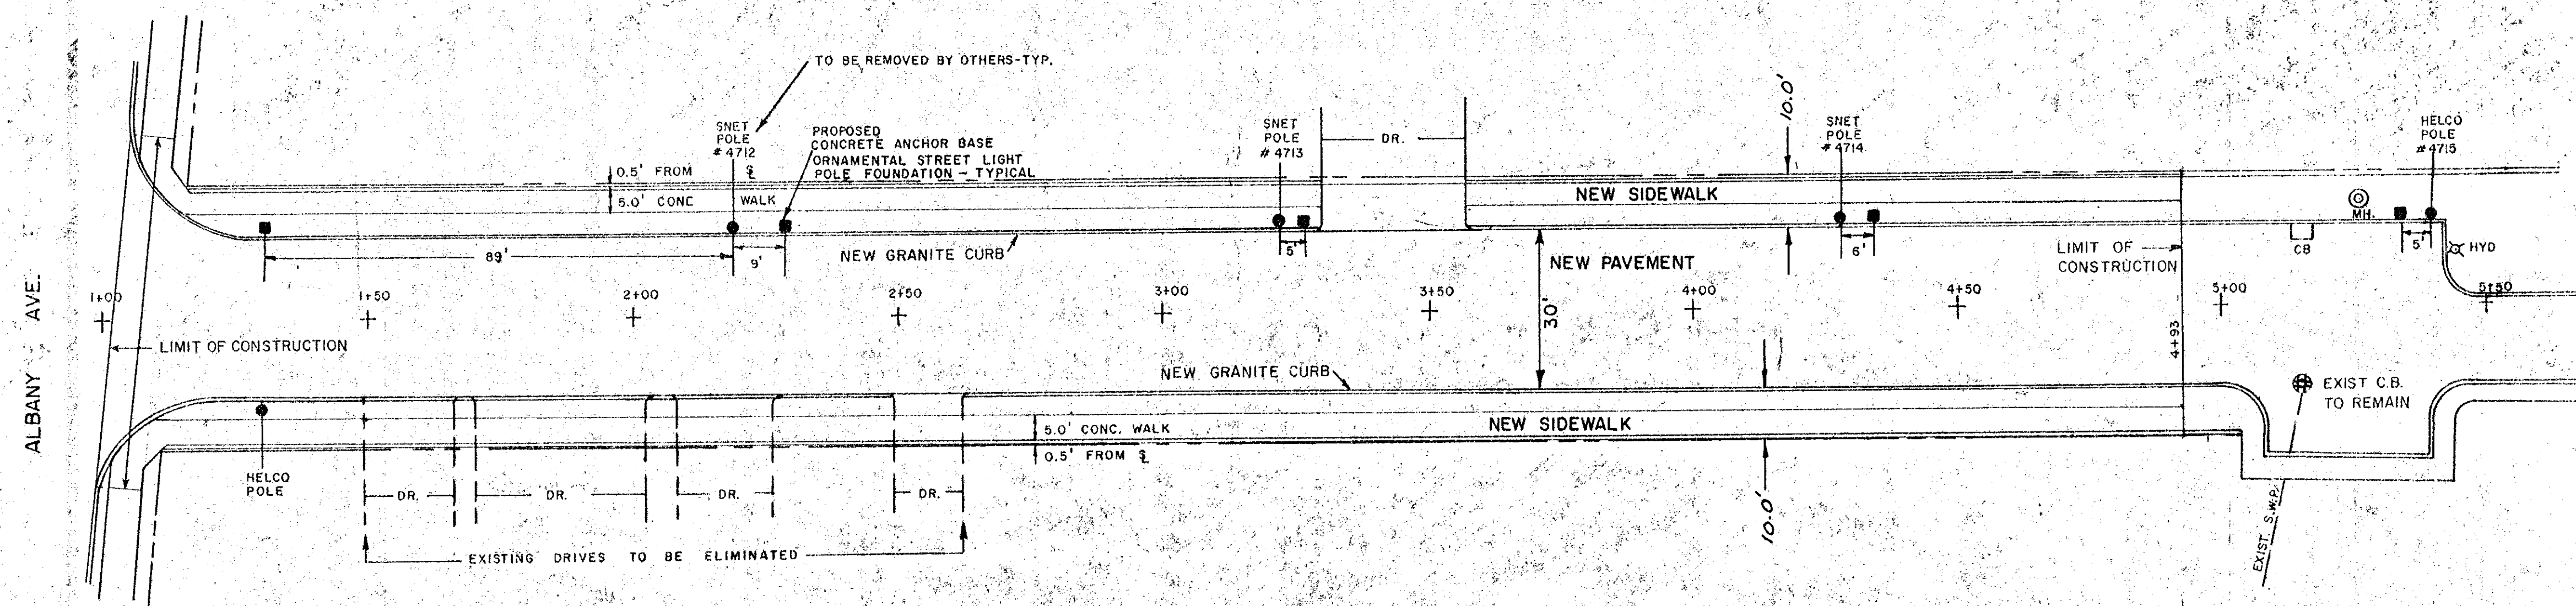

BEDFORD STREET

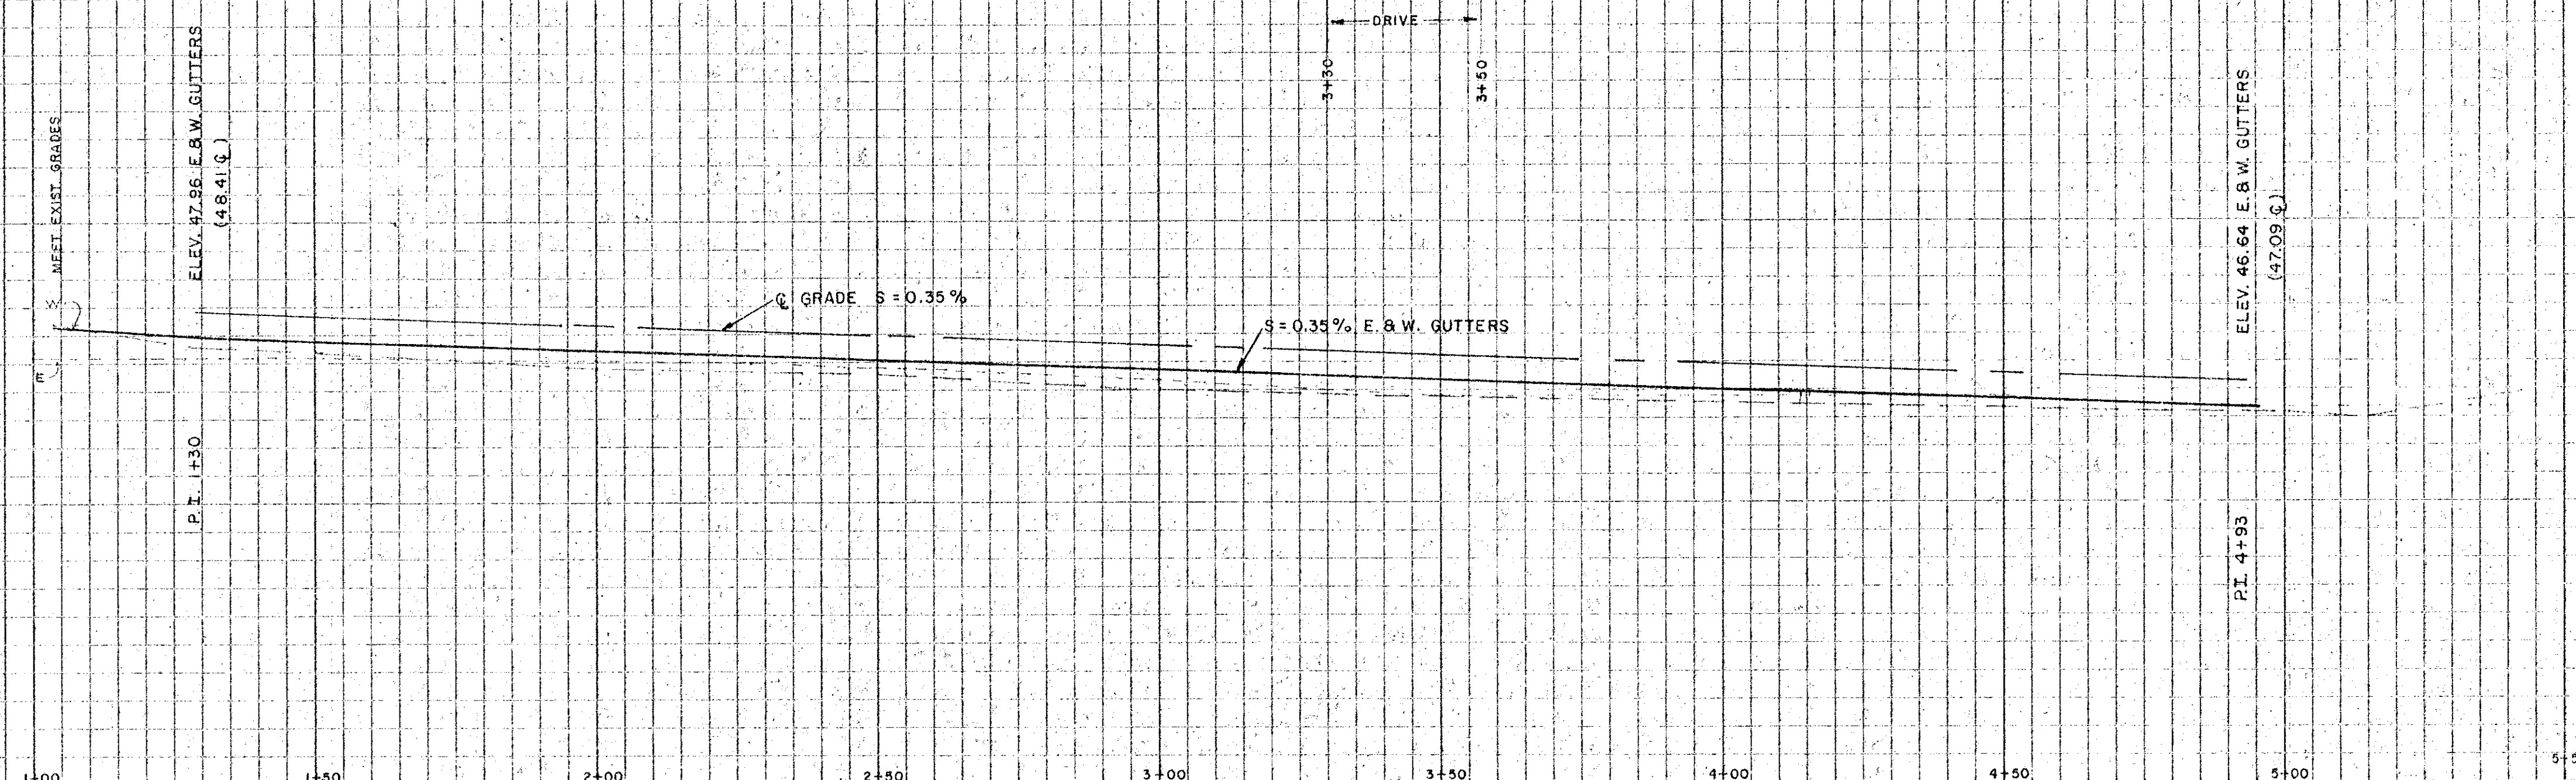

Scale: HORIZ. 1" = 20'
VERT. 1" = 2'

CITY OF HARTFORD, CONNECTICUT DEPARTMENT OF PUBLIC WORKS BUREAU OF ENGINEERING SERVICES		
RECONSTRUCTION OF BEDFORD STREET		
SUBMITTED	RECOMMENDED	APPROVED
DIVISION ENGINEER	CHIEF OF ENG. SERV.	ASSIST. CHIEF OF ENG.
DRAWN	SCALE	DAYBOOK NO. 010462-B
CHECKED	DATE	MAY 24, 1974

Revised JULY 29, 1974

CLAY HILL REDEVELOPMENT PROJECT
HARTFORD, CONN.

STORCH
ENGINEERS
WETHERSFIELD, CONN.

MAY, 1974

SHEET 2 OF 7

92
31 B Rev.