

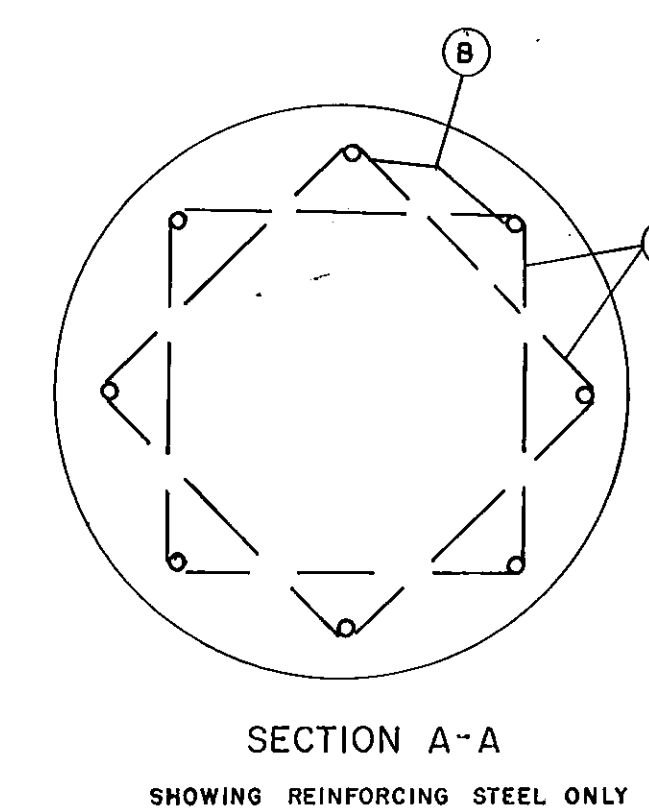
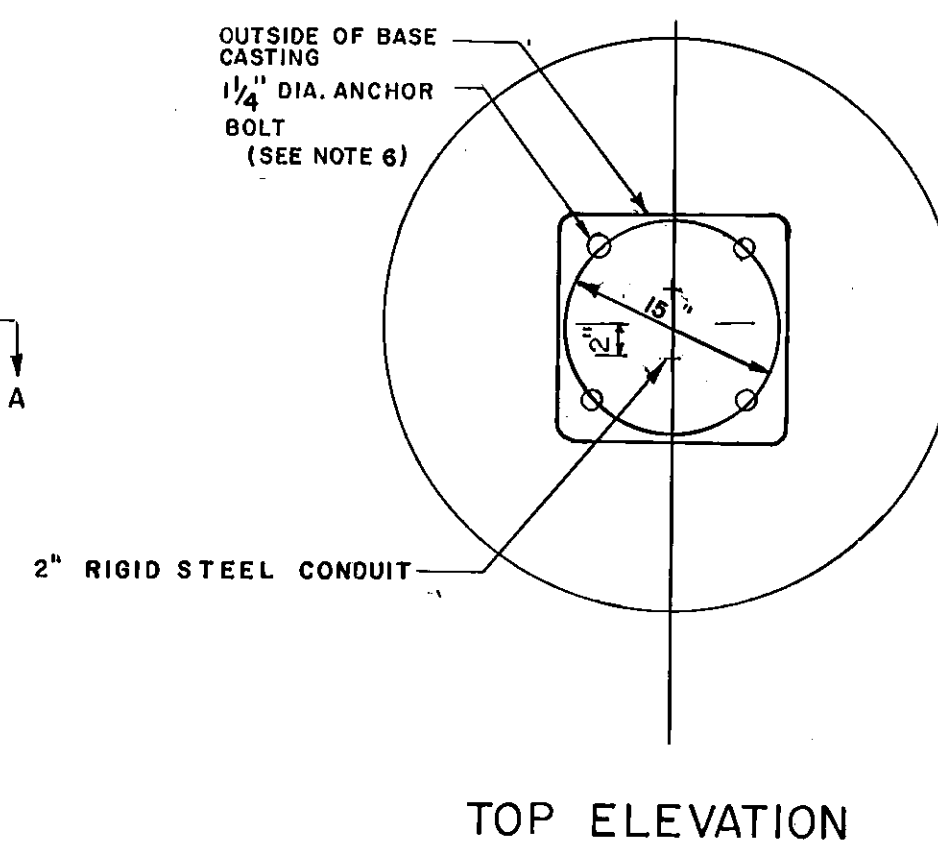
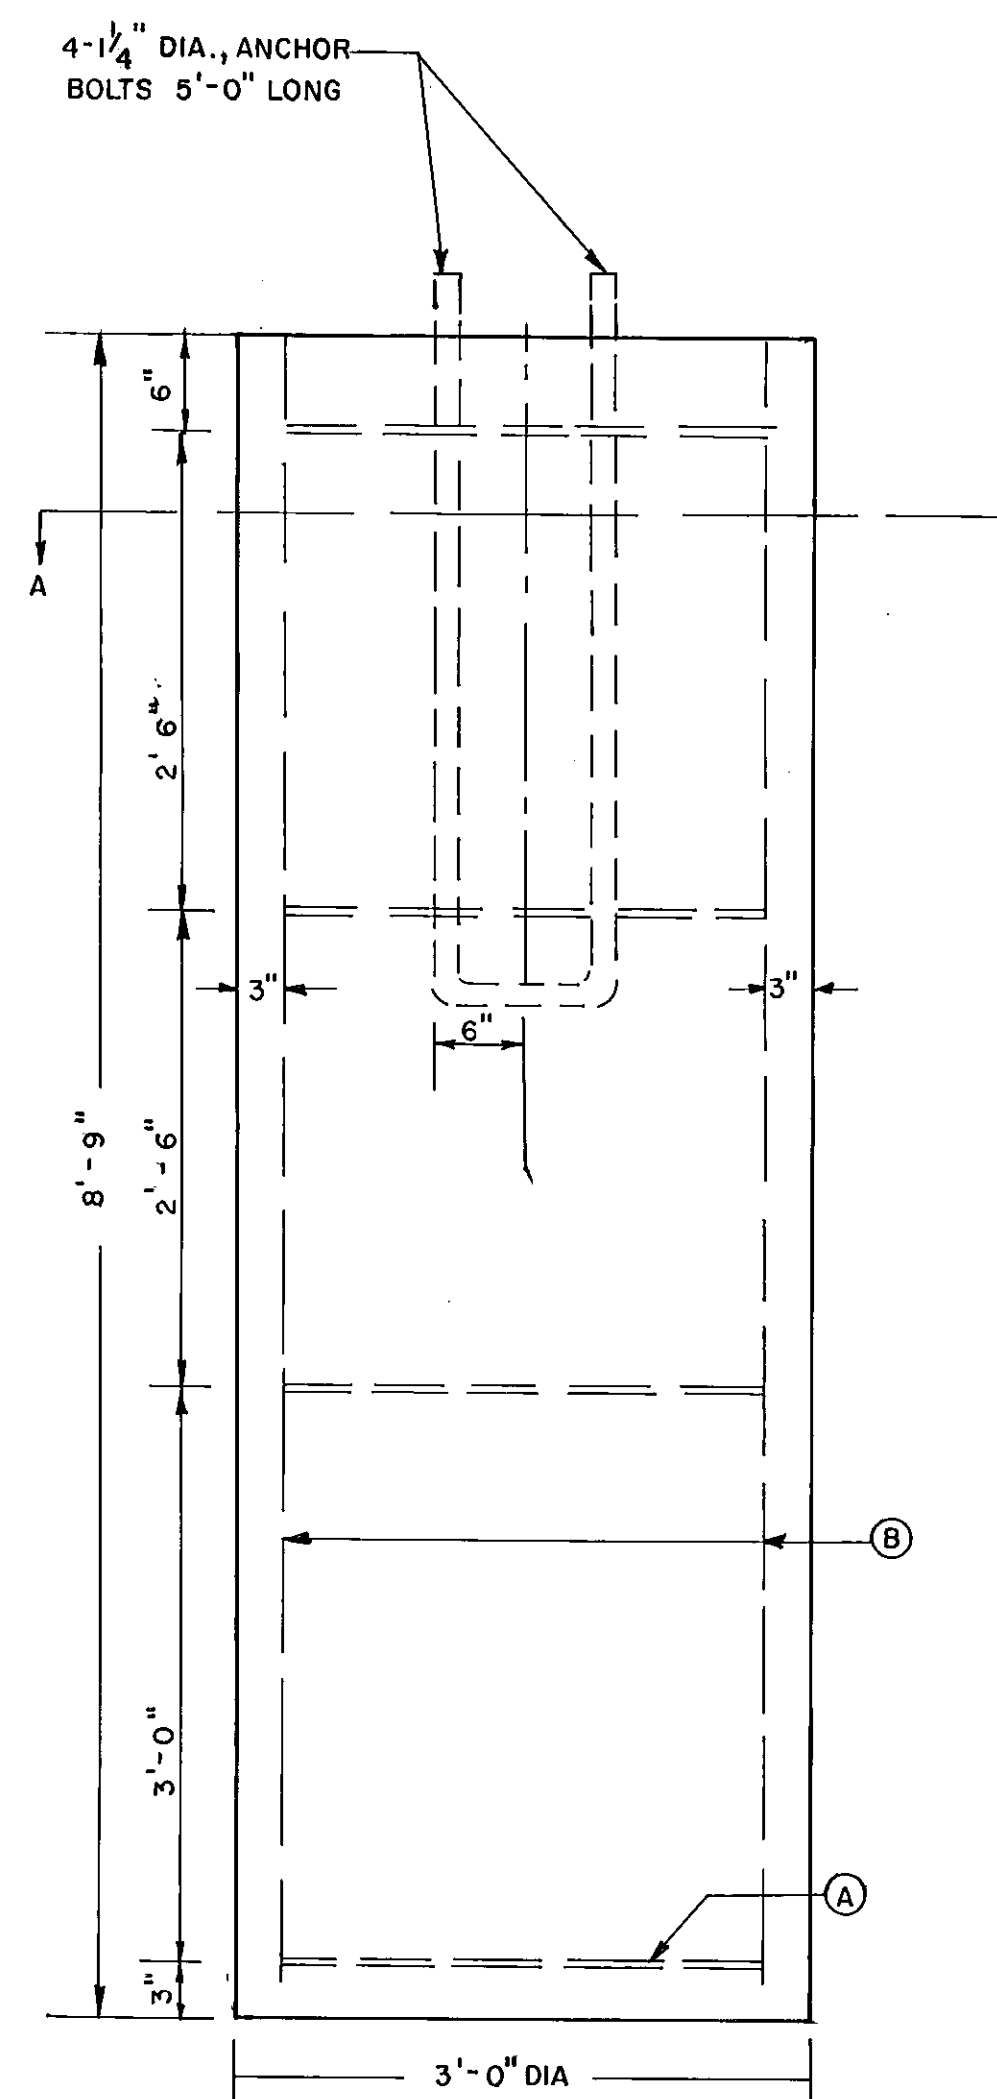
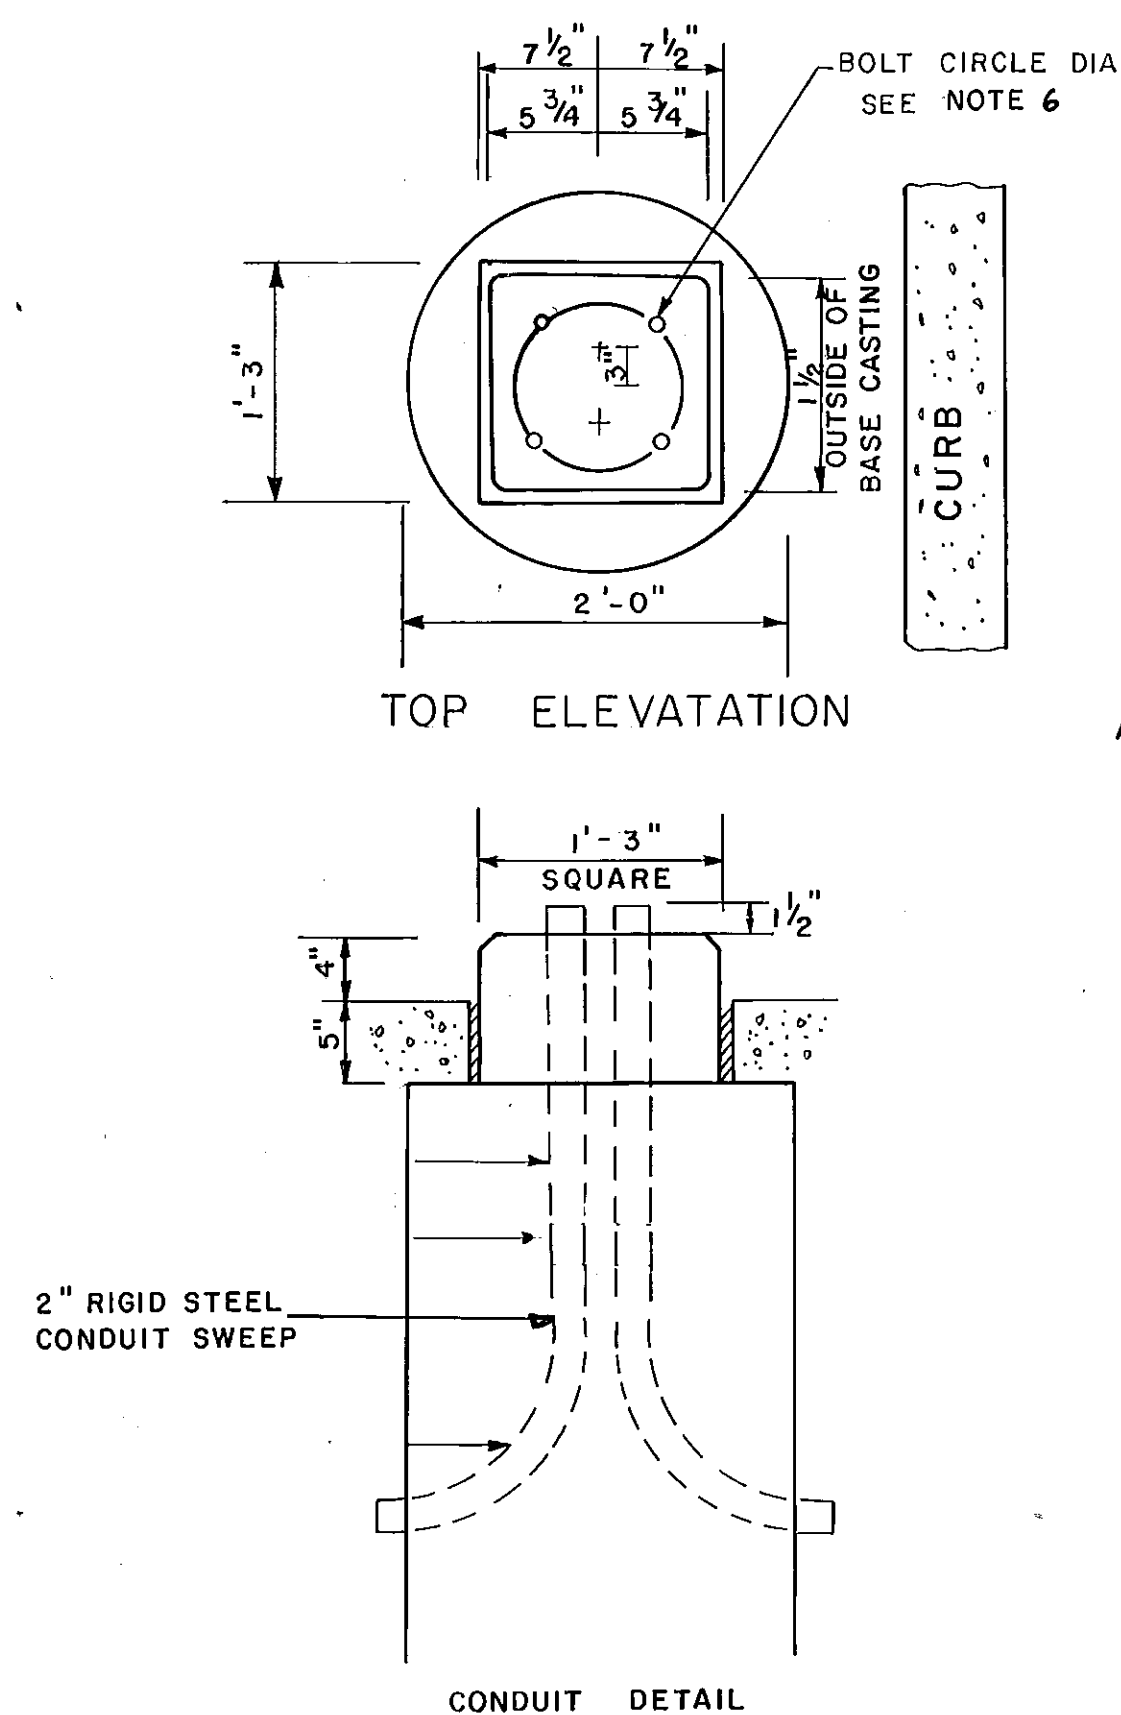


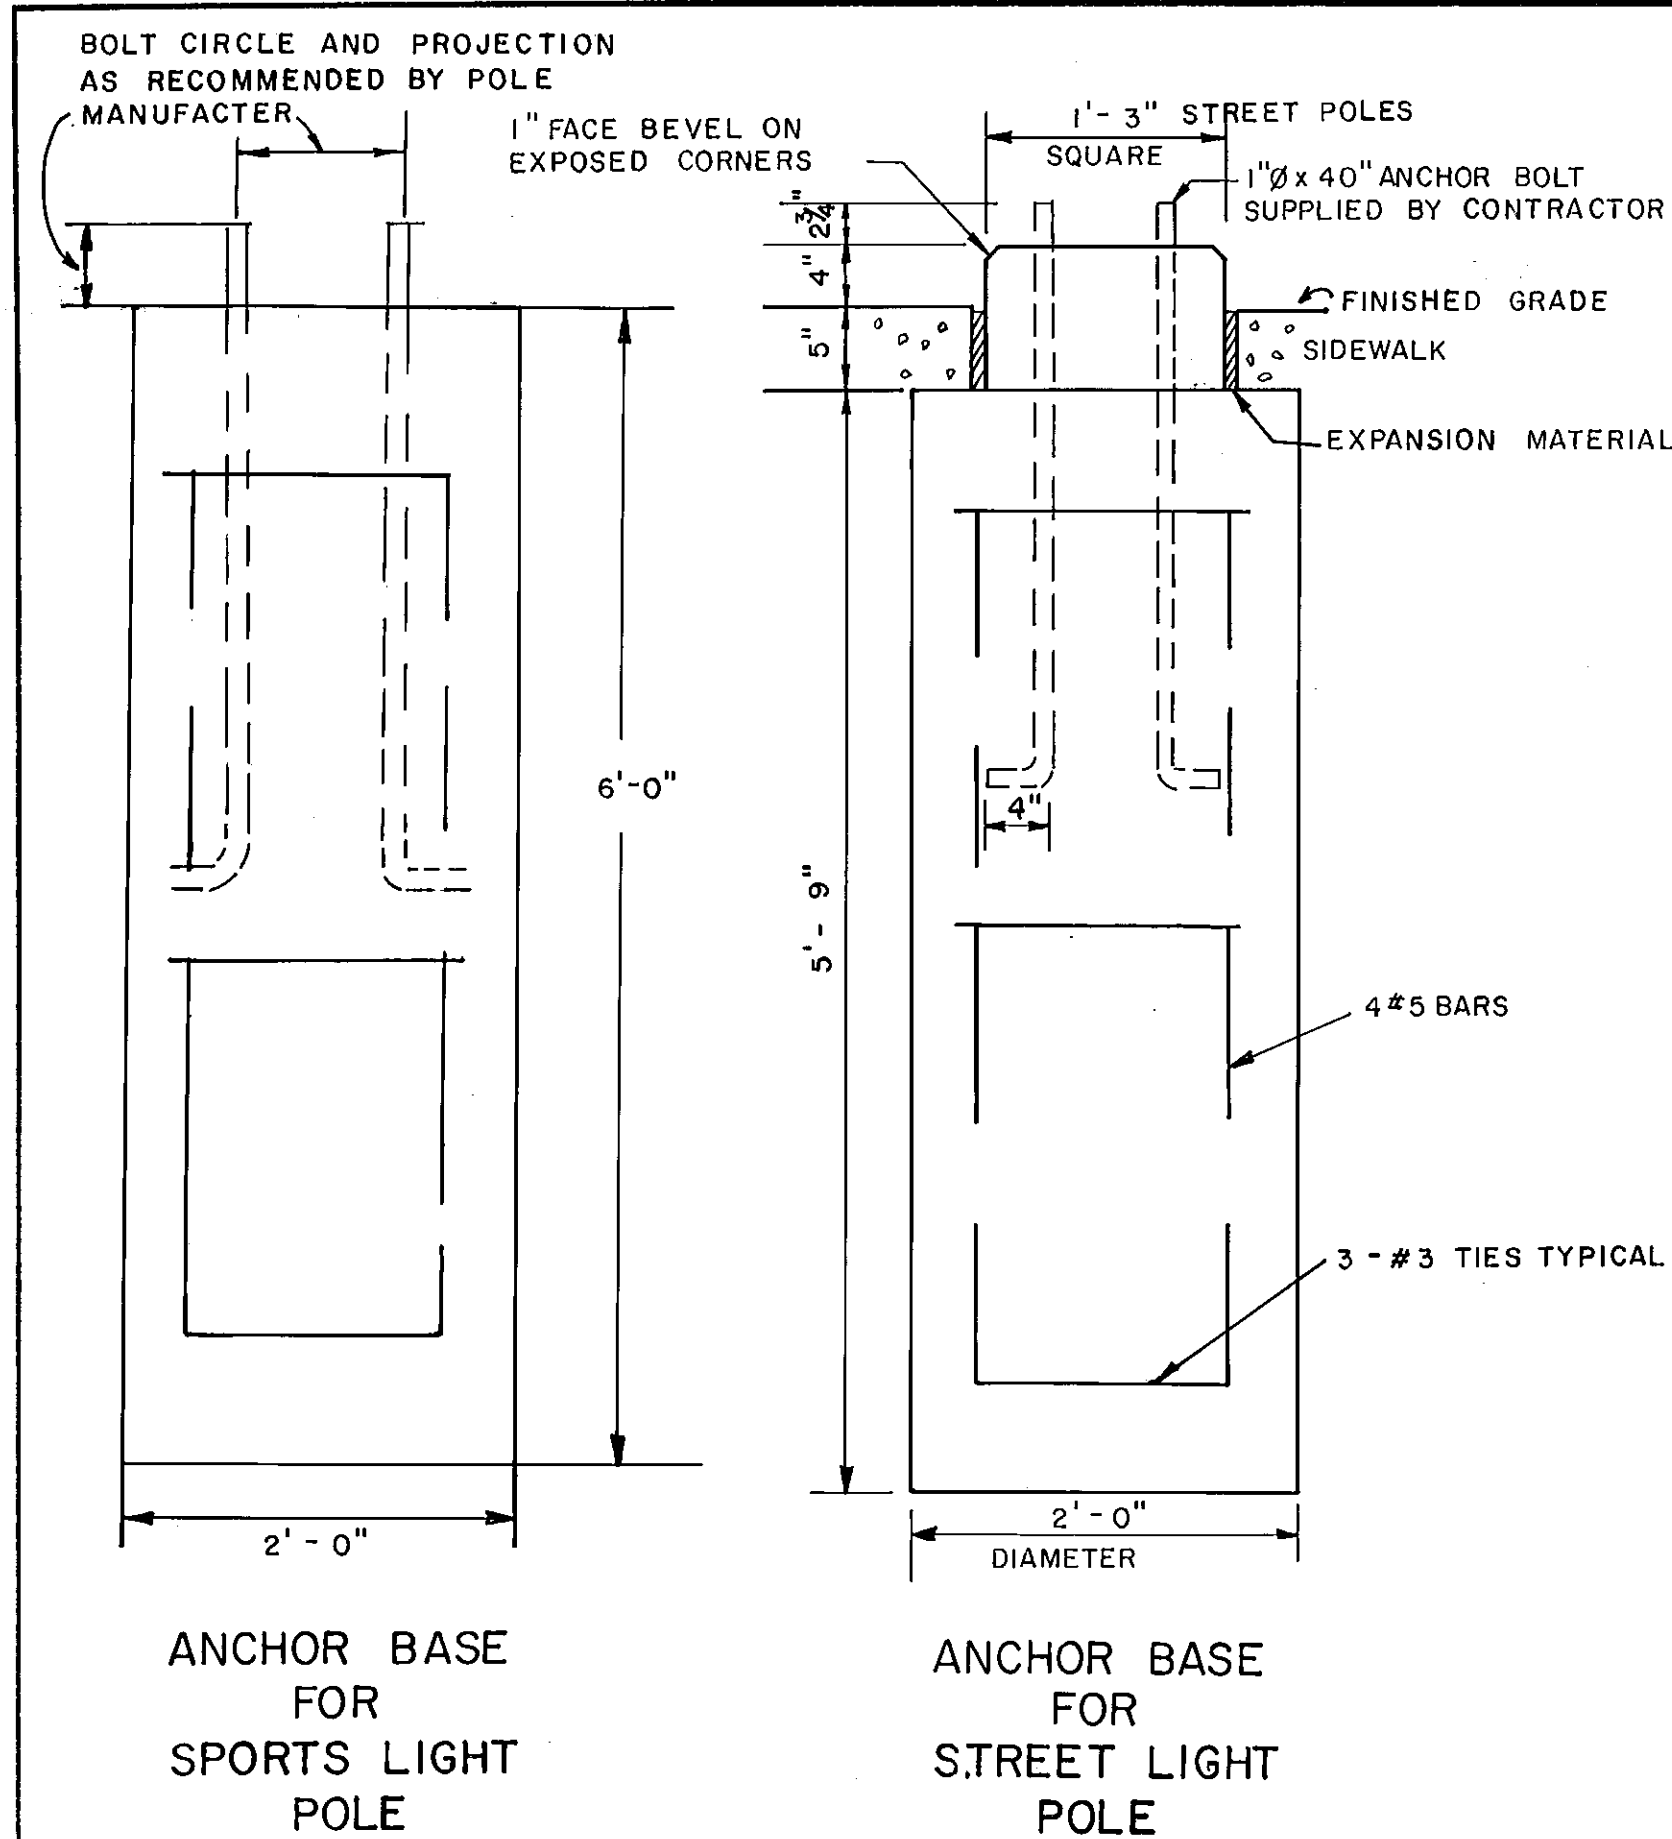


HEAVY DUTY ANCHOR BASE ORNAMENTAL POLE FOUNDATION (SECURITY LIGHT)

REINFORCING SCHEDULE				
FOUNDATION	ROD	DESCRIPTION	LENGTH	REQ'D
9'-6" DEPTH	A	1'-10" INSIDE 1/4" DIA. ANCHOR BOLT (SEE NOTE 6)	8'-0"	8
9'-6" DEPTH	B	#6 BAR STRAIGHT	8'-6"	8

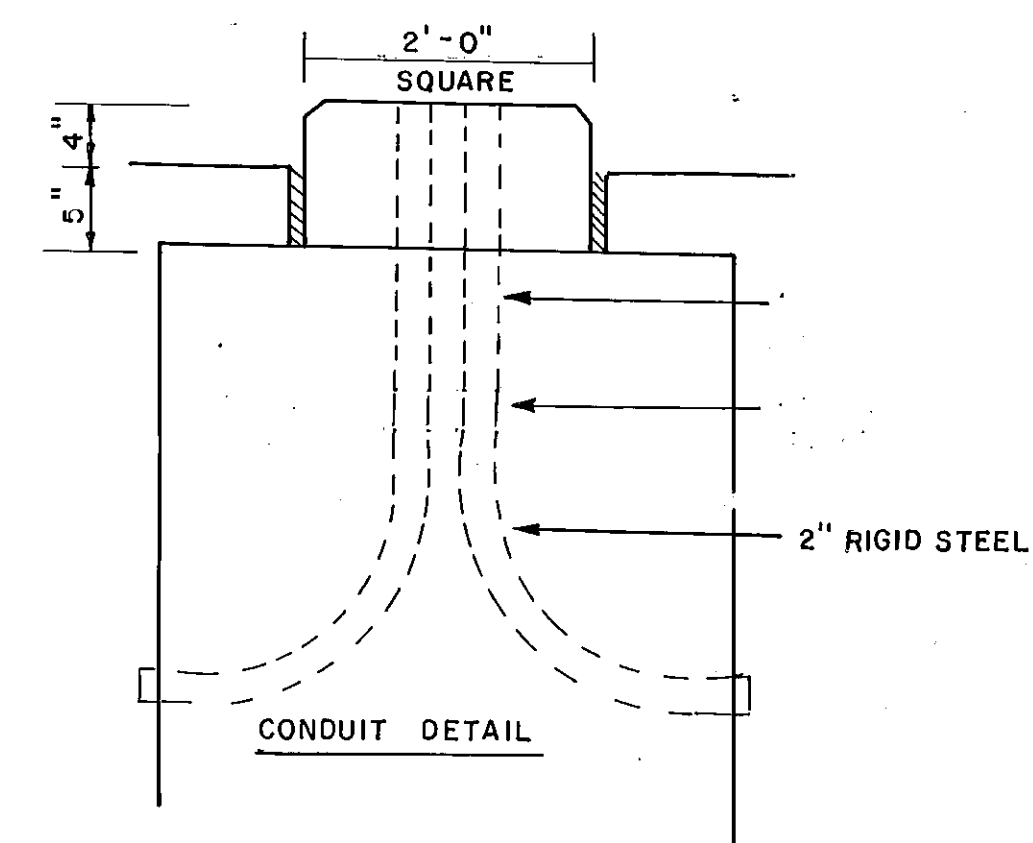

- NOTES
1. CONCRETE TO BE 3,000 P.S.I. MINIMUM AT 28 DAYS
 2. TOP OF FOUNDATION MUST BE LEVEL
 3. INSTALL 2 ADJACENT ANCHOR BOLTS PARALLEL TO STREET.
 4. THE HEAVY DUTY ANCHOR BASE ORNAMENTAL POLE FOUNDATION IS TO BE USED FOR SECURITY LIGHT POLE ONLY.
 5. FOR ANCHOR BASE ORNAMENTAL STREET LIGHT POLE FOUNDATION THE DESIGN LOADS ARE 300 # HORIZONTAL WIRE LOAD APPLIED 30'-0" ABOVE TOP OF FOUNDATION, 50 # STREET LIGHT ON B' ARM, AND 8 PSF WIND ON THE POLE.
 6. LOCATION OF ANCHOR BOLTS TO BE ESTABLISHED BY TEMPLATE SUPPLIED BY POLE MANUFACTURER.
 7. THE ENGINEER MUST BE NOTIFIED IN ADVANCE OF ANY WORK ON HEAVY DUTY ANCHOR BASE ORNAMENTAL POLE FOUNDATION.

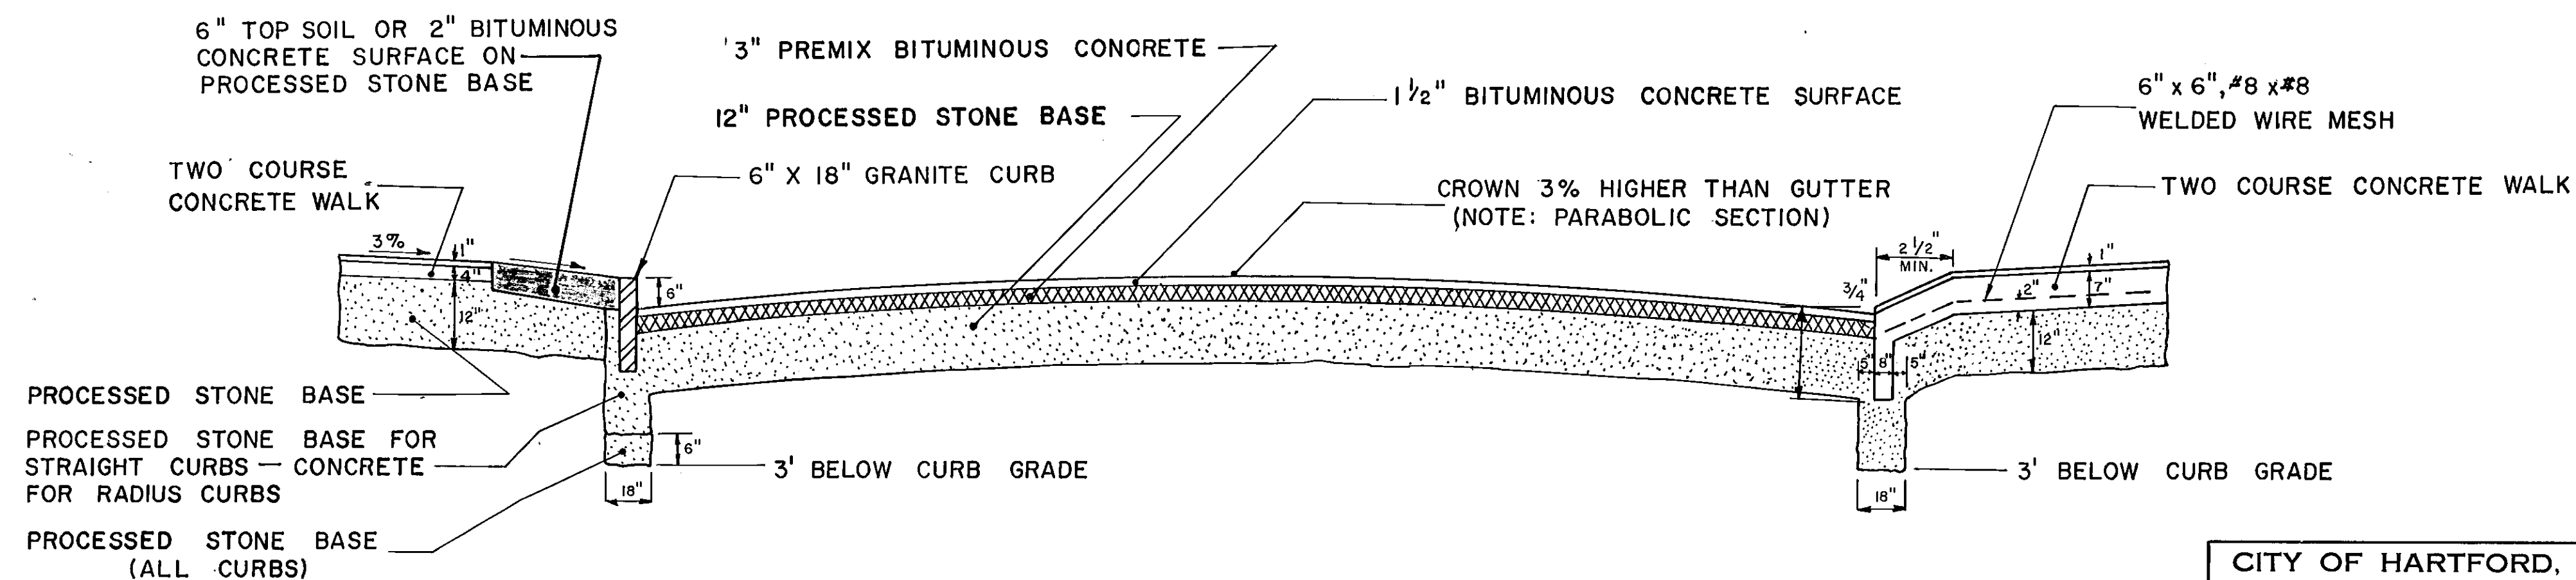

TYPICAL TYPE "B" CROSS-SECTION

SHOWING

SIDEWALK, CURB, and PAVEMENT

CITY OF HARTFORD, CONNECTICUT
DEPARTMENT OF PUBLIC WORKS
BUREAU OF ENGINEERING SERVICES

MISCELLANEOUS DETAILS

SUBMITTED
DIVISION ENGINEER

RECOMMENDED
CHIEF OF ENG. SERV.

APPROVED
ASST. DIR. & CHIEF ENG.

SCALE
DAYBOOK NO. 010462-G

CHECKED
DATE MAY 24, 1974

CLAY HILL REDEVELOPMENT PROJECT
HARTFORD, CONN.

STORCH ENGINEERS
WETHERSFIELD, CONN.

MAY 1974

SHEET 7 OF 7

IN CHARGE OF JNC
DESIGNED BY JNC JWF
CHECKED BY EGR
DRAWN BY CD
CHECKED BY JNC