


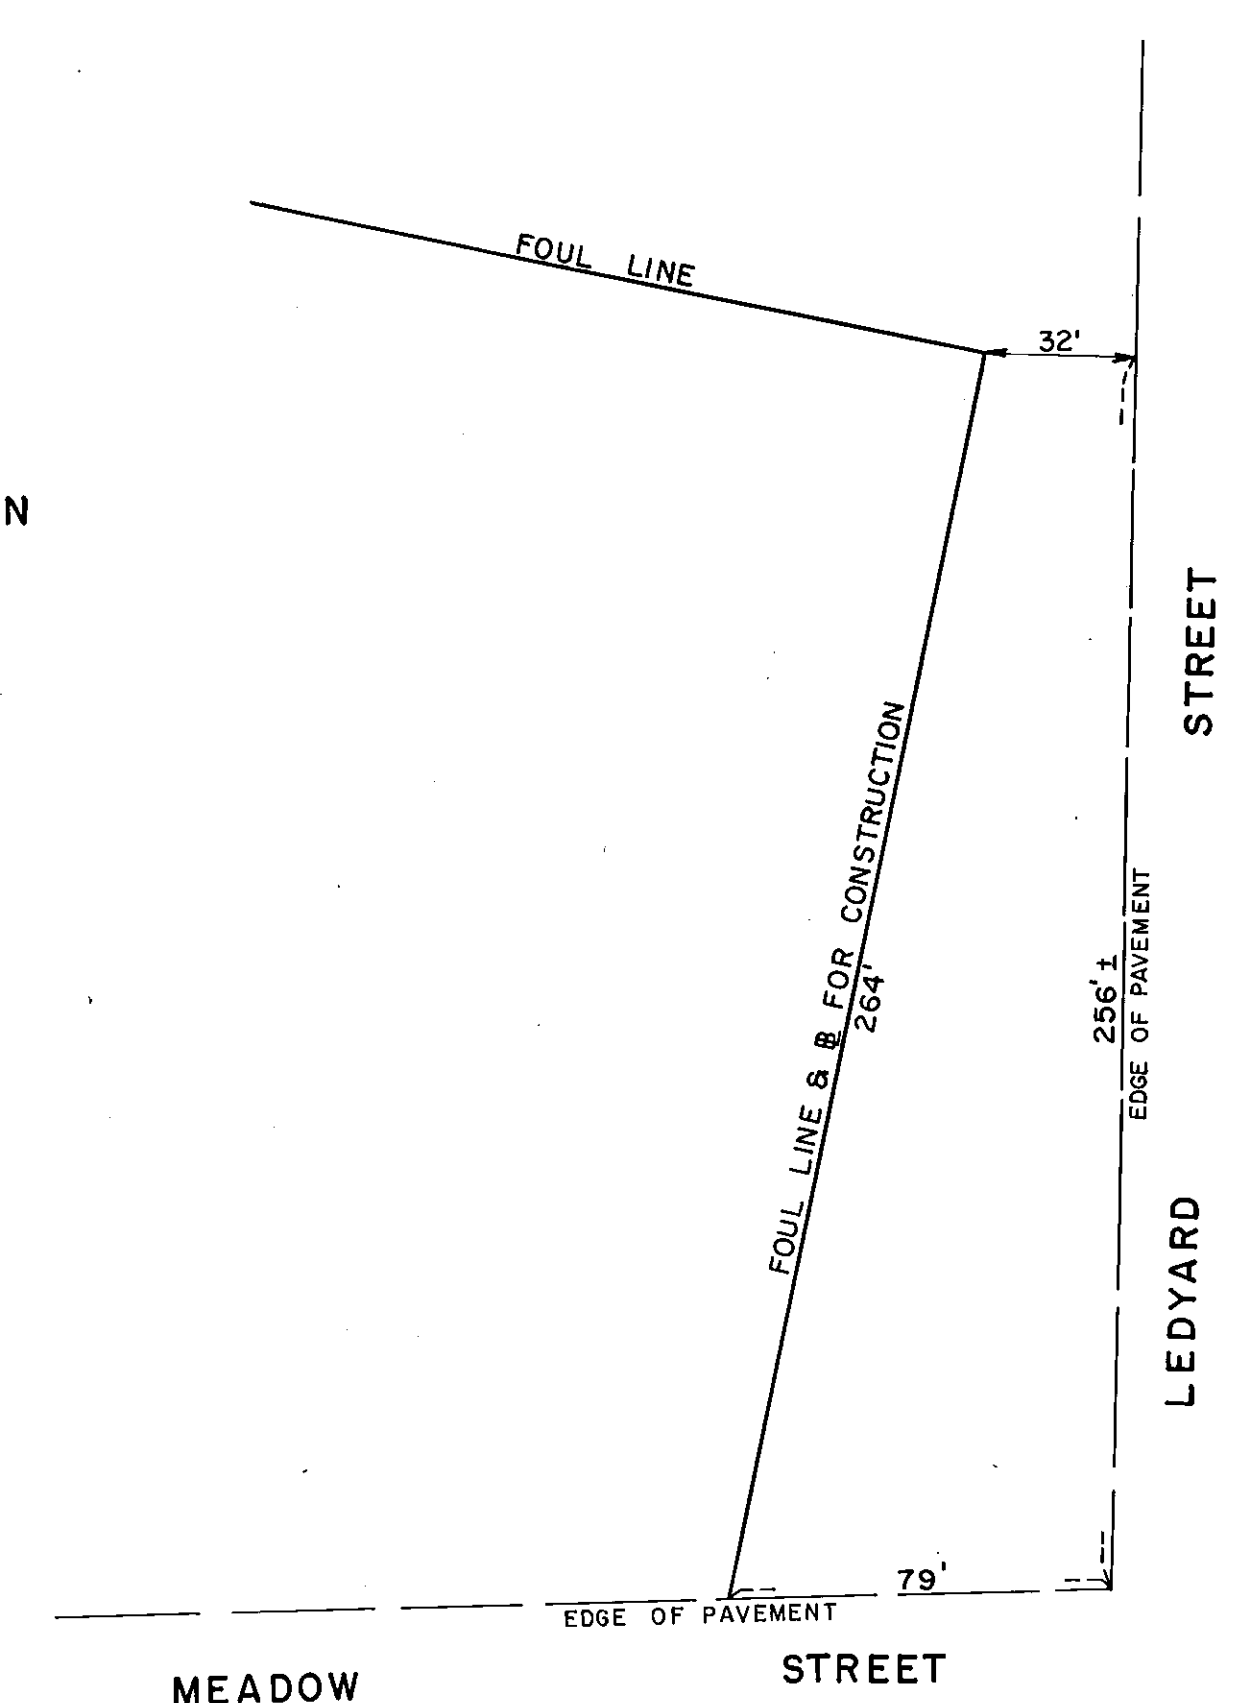

FUSS & O'NEILL
consulting engineers
MANCHESTER, CONNECTICUT

81-157 A⁹

SHEET NO. 2 OF 5