




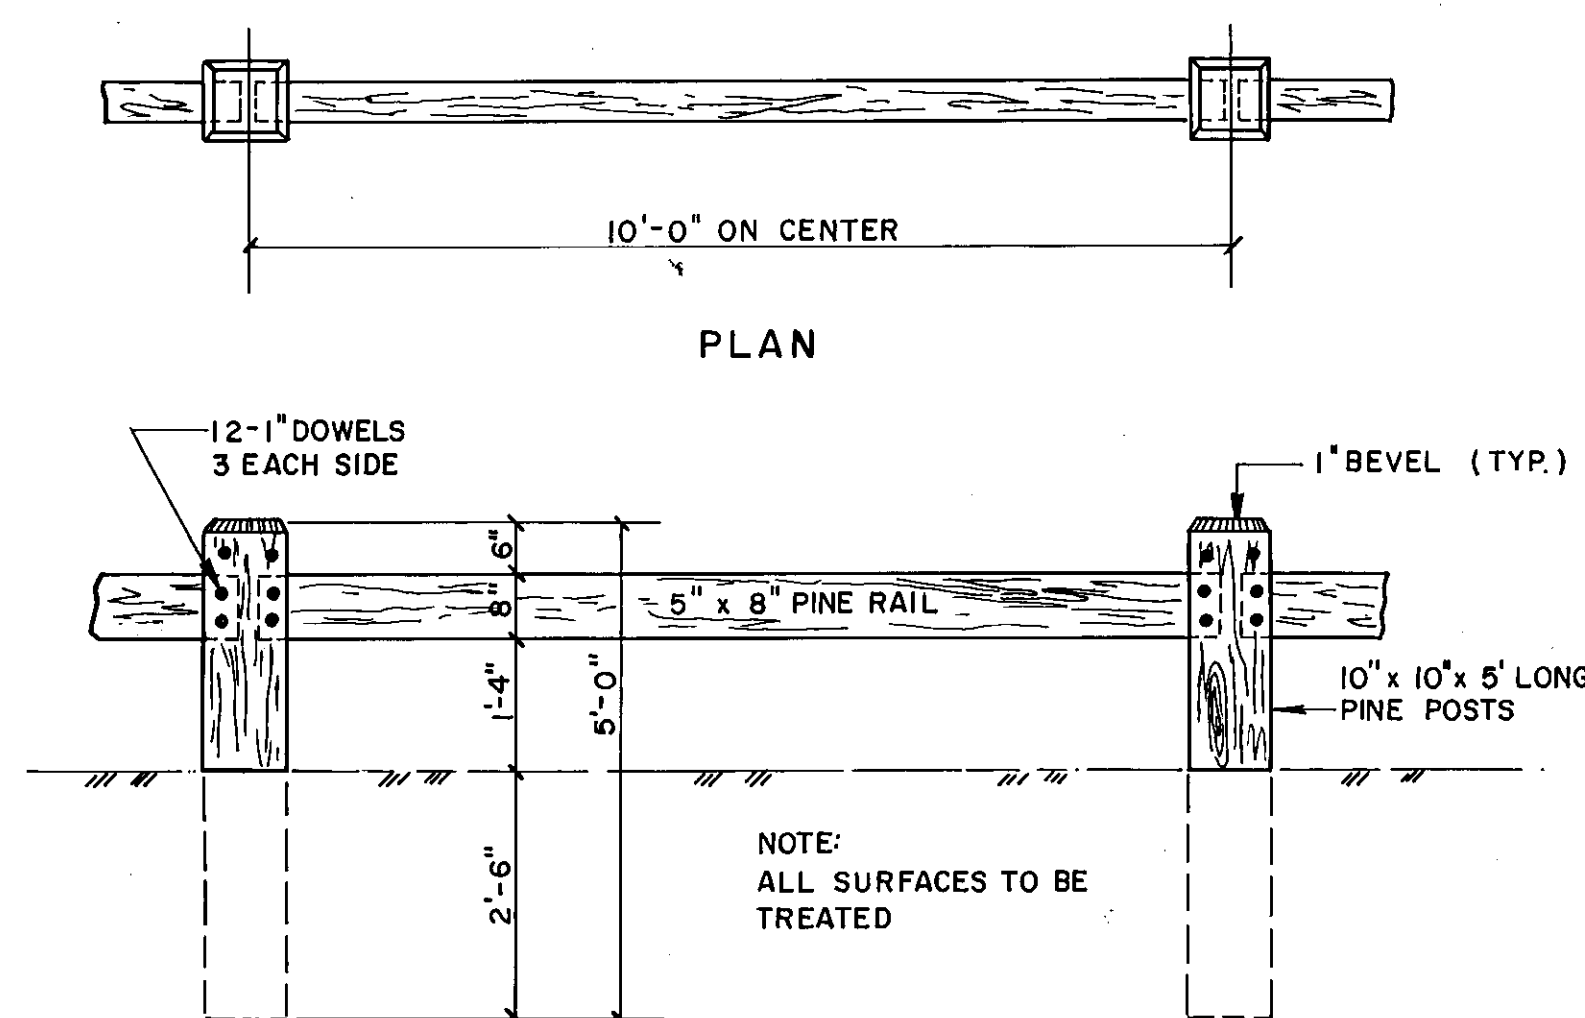


WOOD RAIL FENCE
SCALE: 1/2" = 1'-0"

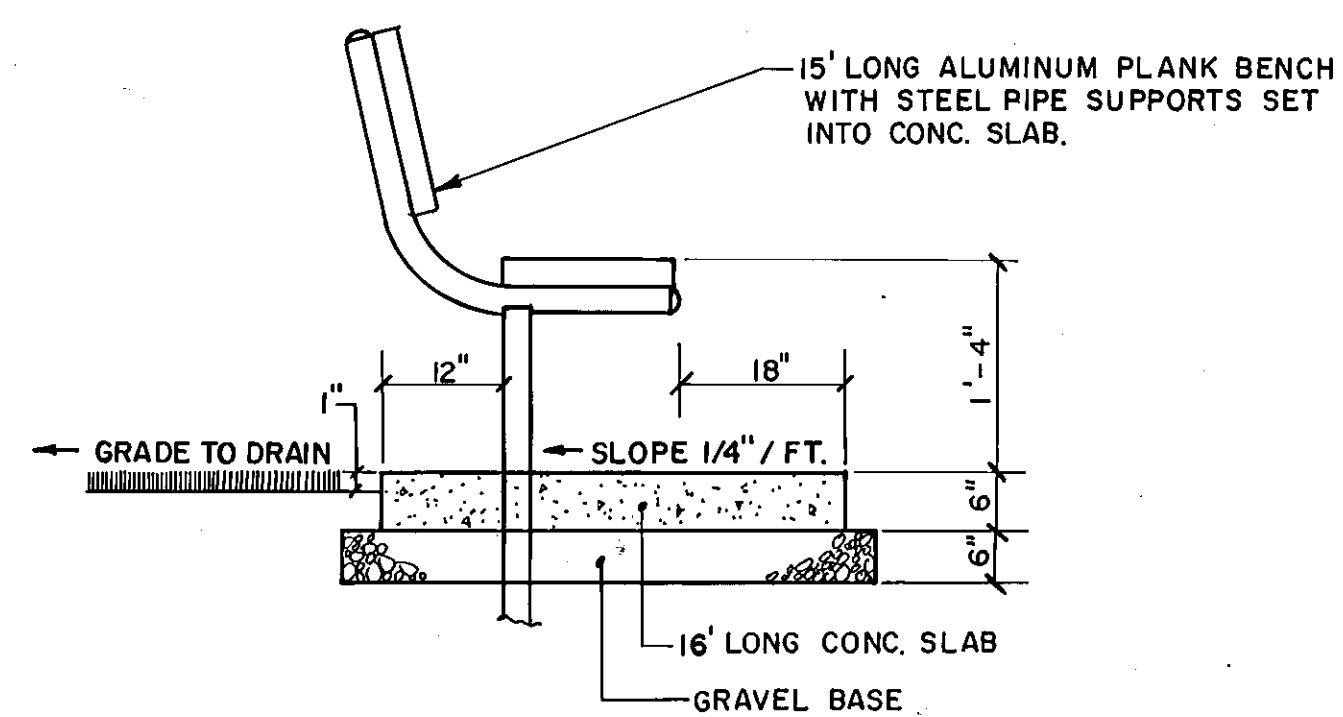


PLAYERS BENCH DETAIL
NO SCALE

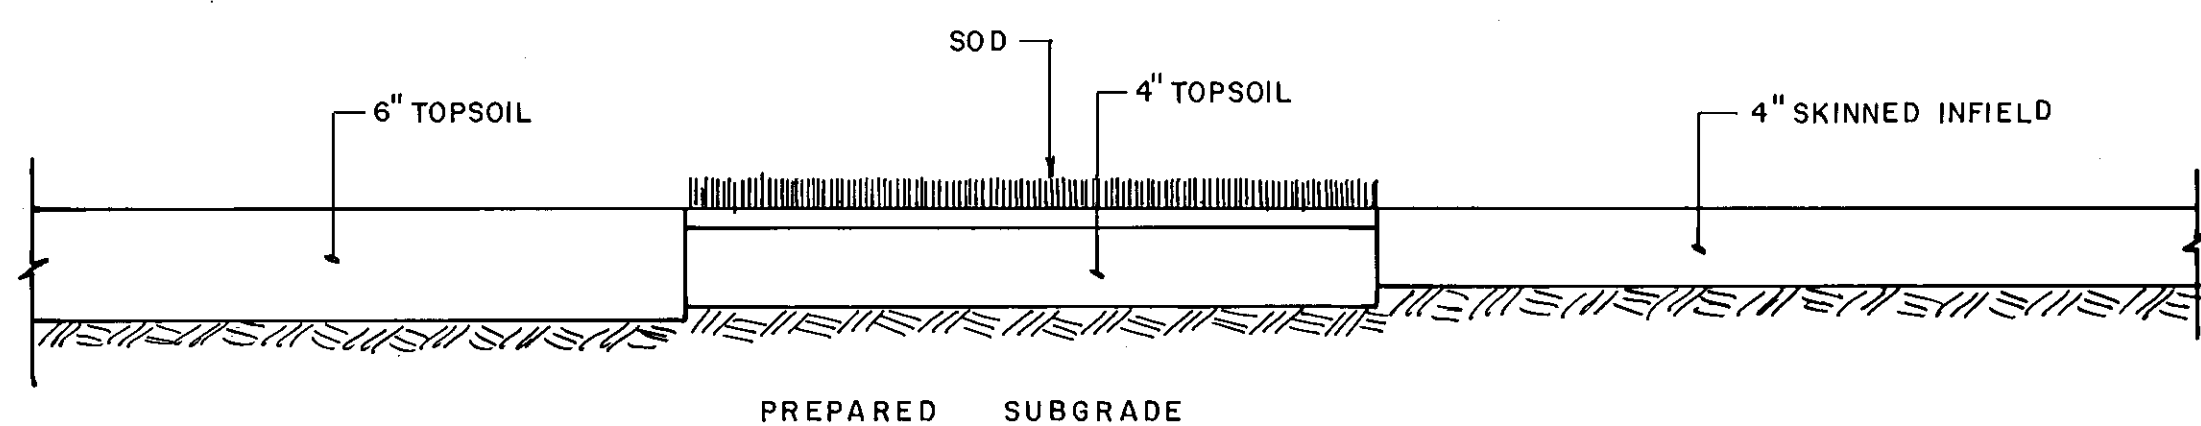


SOFTBALL FIELD CONSTRUCTION
NO SCALE

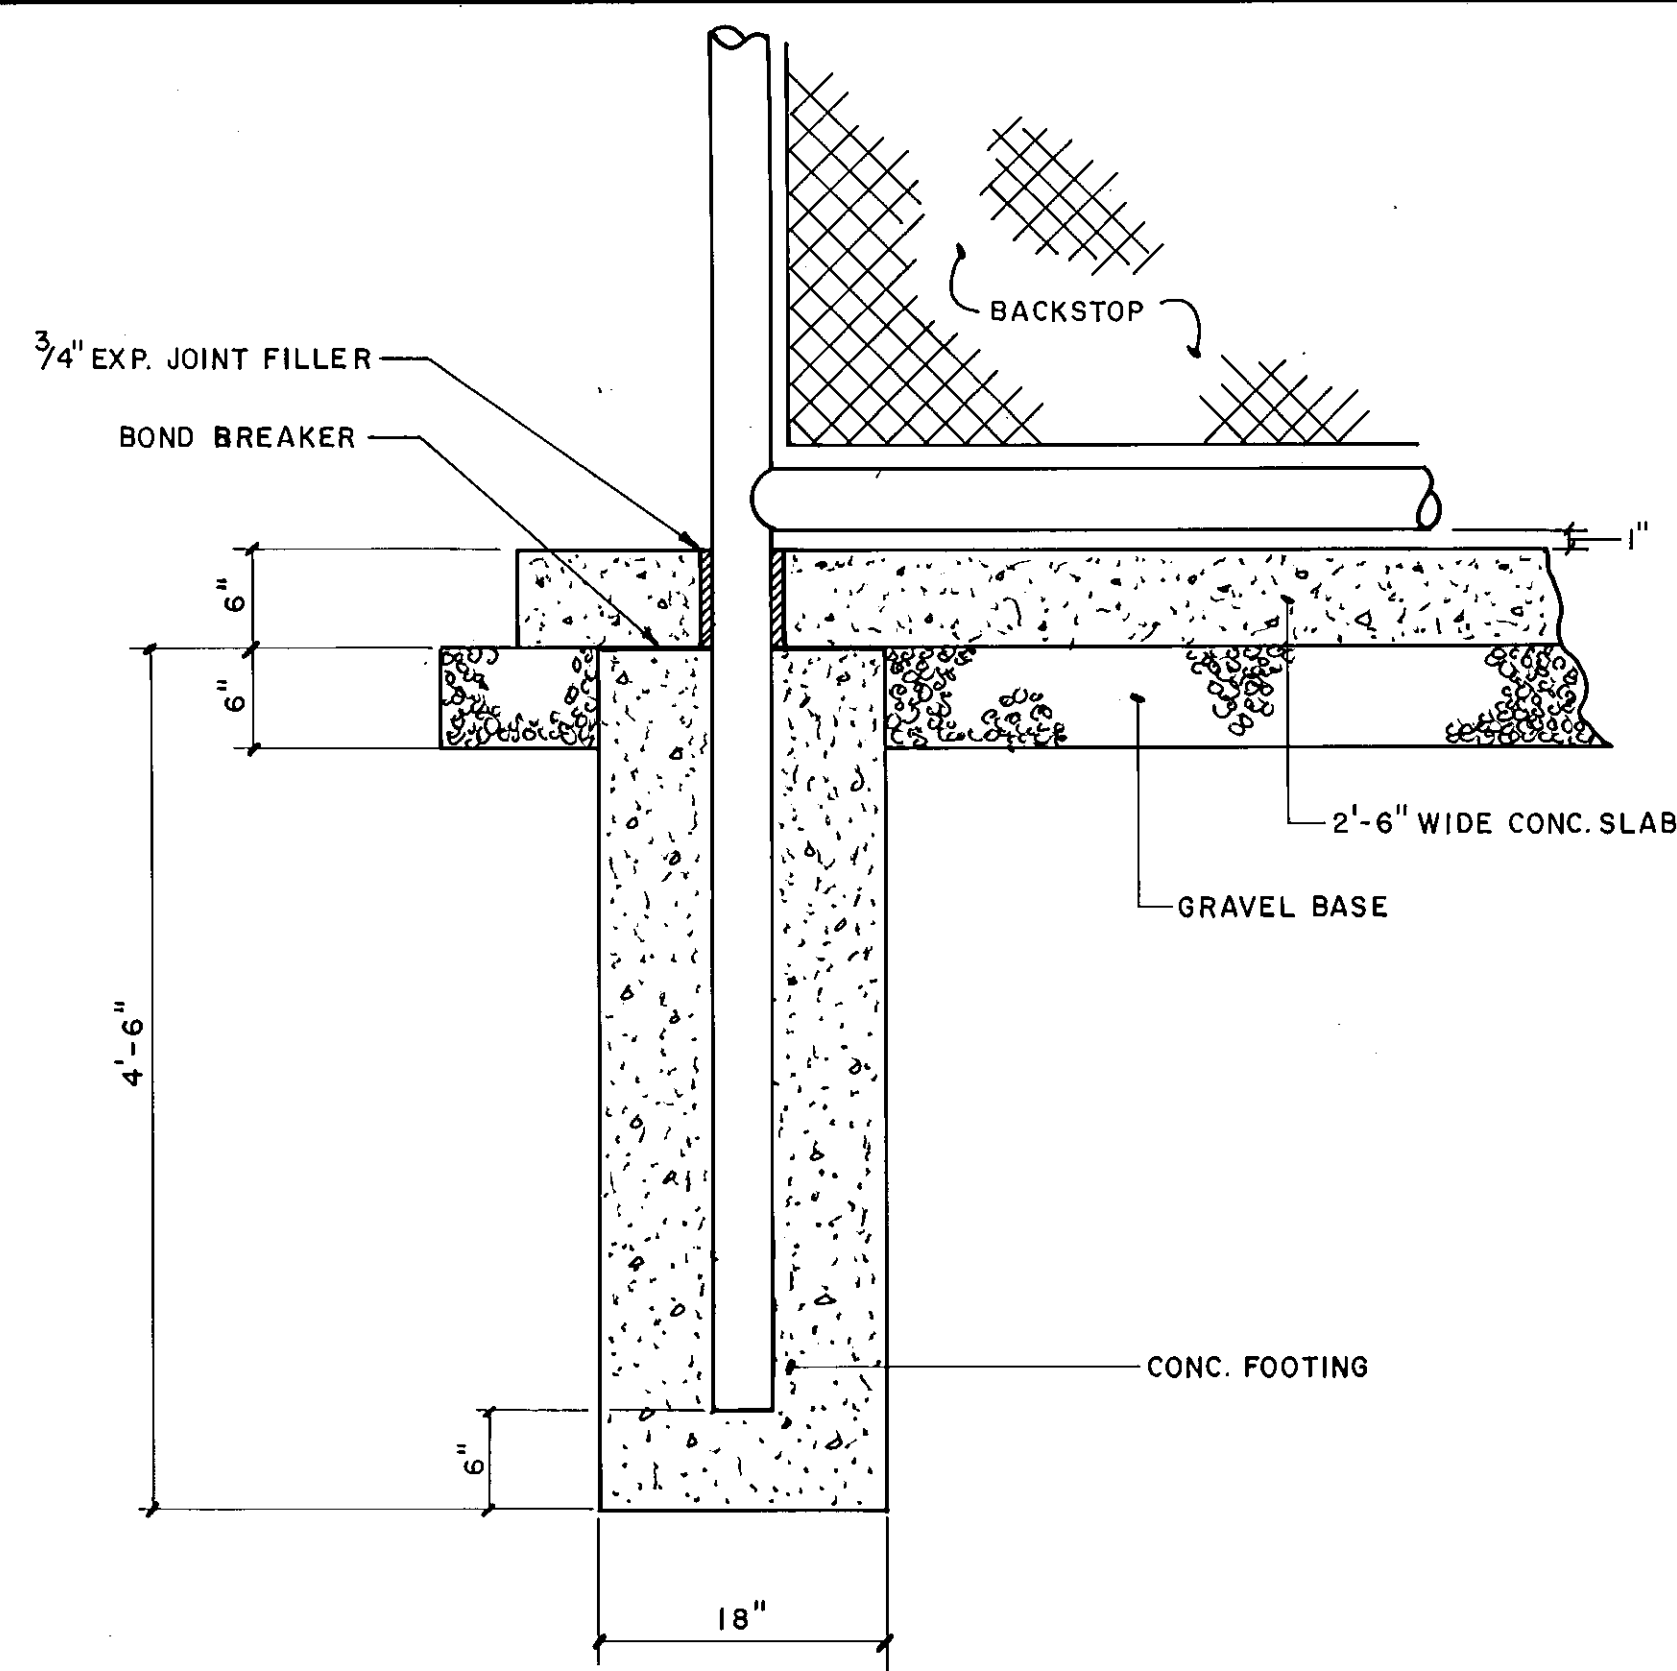


BACKSTOP DETAIL
SCALE: 1" = 1'-0"

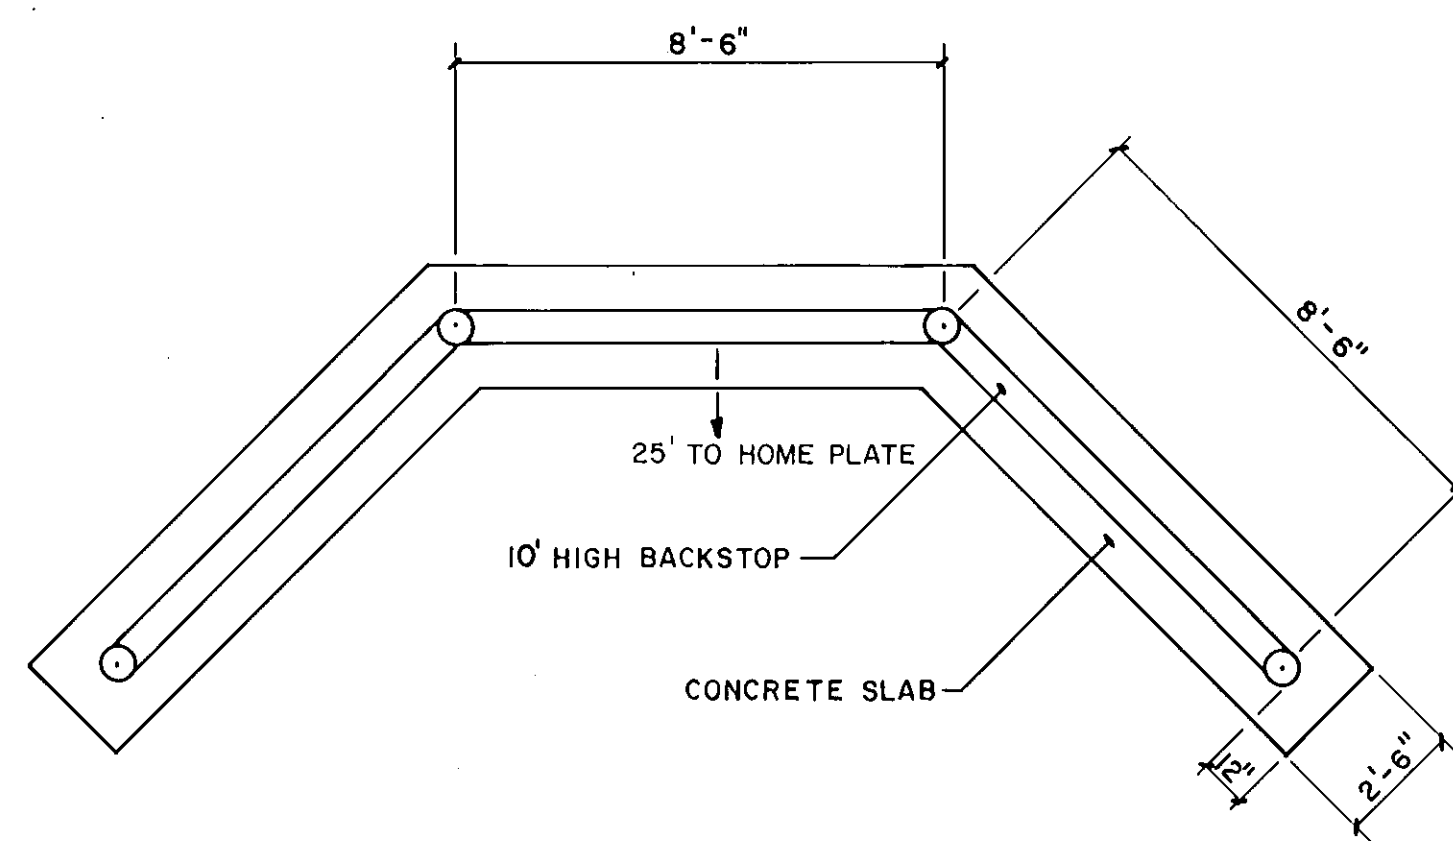

PLAN
POPE PARK BACKSTOP
NO SCALE

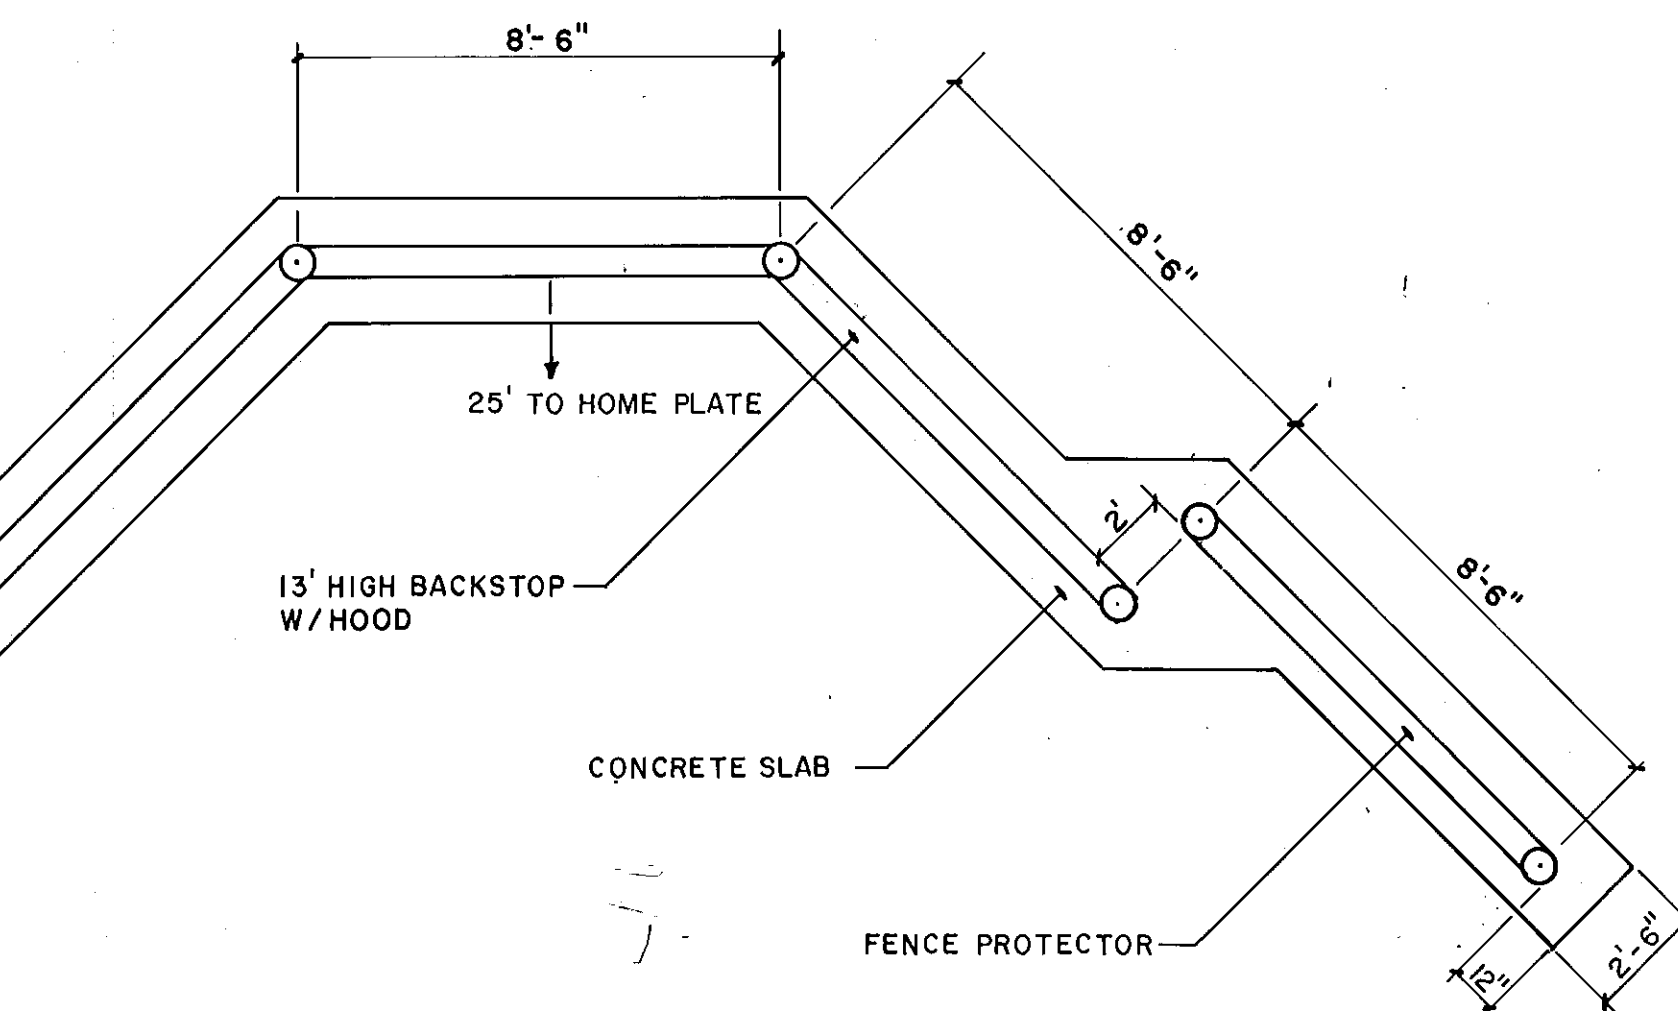

PLAN
BURR SCHOOL BACKSTOP
NO SCALE

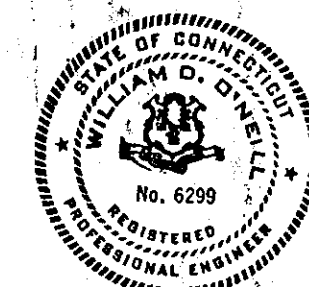

FUSS & O'NEILL
consulting engineers
MANCHESTER, CONNECTICUT

CITY OF HARTFORD, CONNECTICUT
DEPARTMENT OF PUBLIC WORKS
BUREAU OF ENGINEERING SERVICES

DETAILS
POPE PARK PLAYFIELD
BURR SCHOOL PLAYFIELD

SUBMITTED <i>[Signature]</i> DIVISION ENGINEER	RECOMMENDED <i>[Signature]</i> CHIEF OF ENG. SERV.	APPROVED ASST. DIR. & CITY ENG.
DRAWN S.L.F.	SCALE AS SHOWN	DAYBOOK NO. 010765
CHECKED W.D.O.		DATE SEPT. 17, 1981

81-157A