





SOUTH CONNECTION & ACCESS MANHOLE

STATION 8+48.5 to 8+56

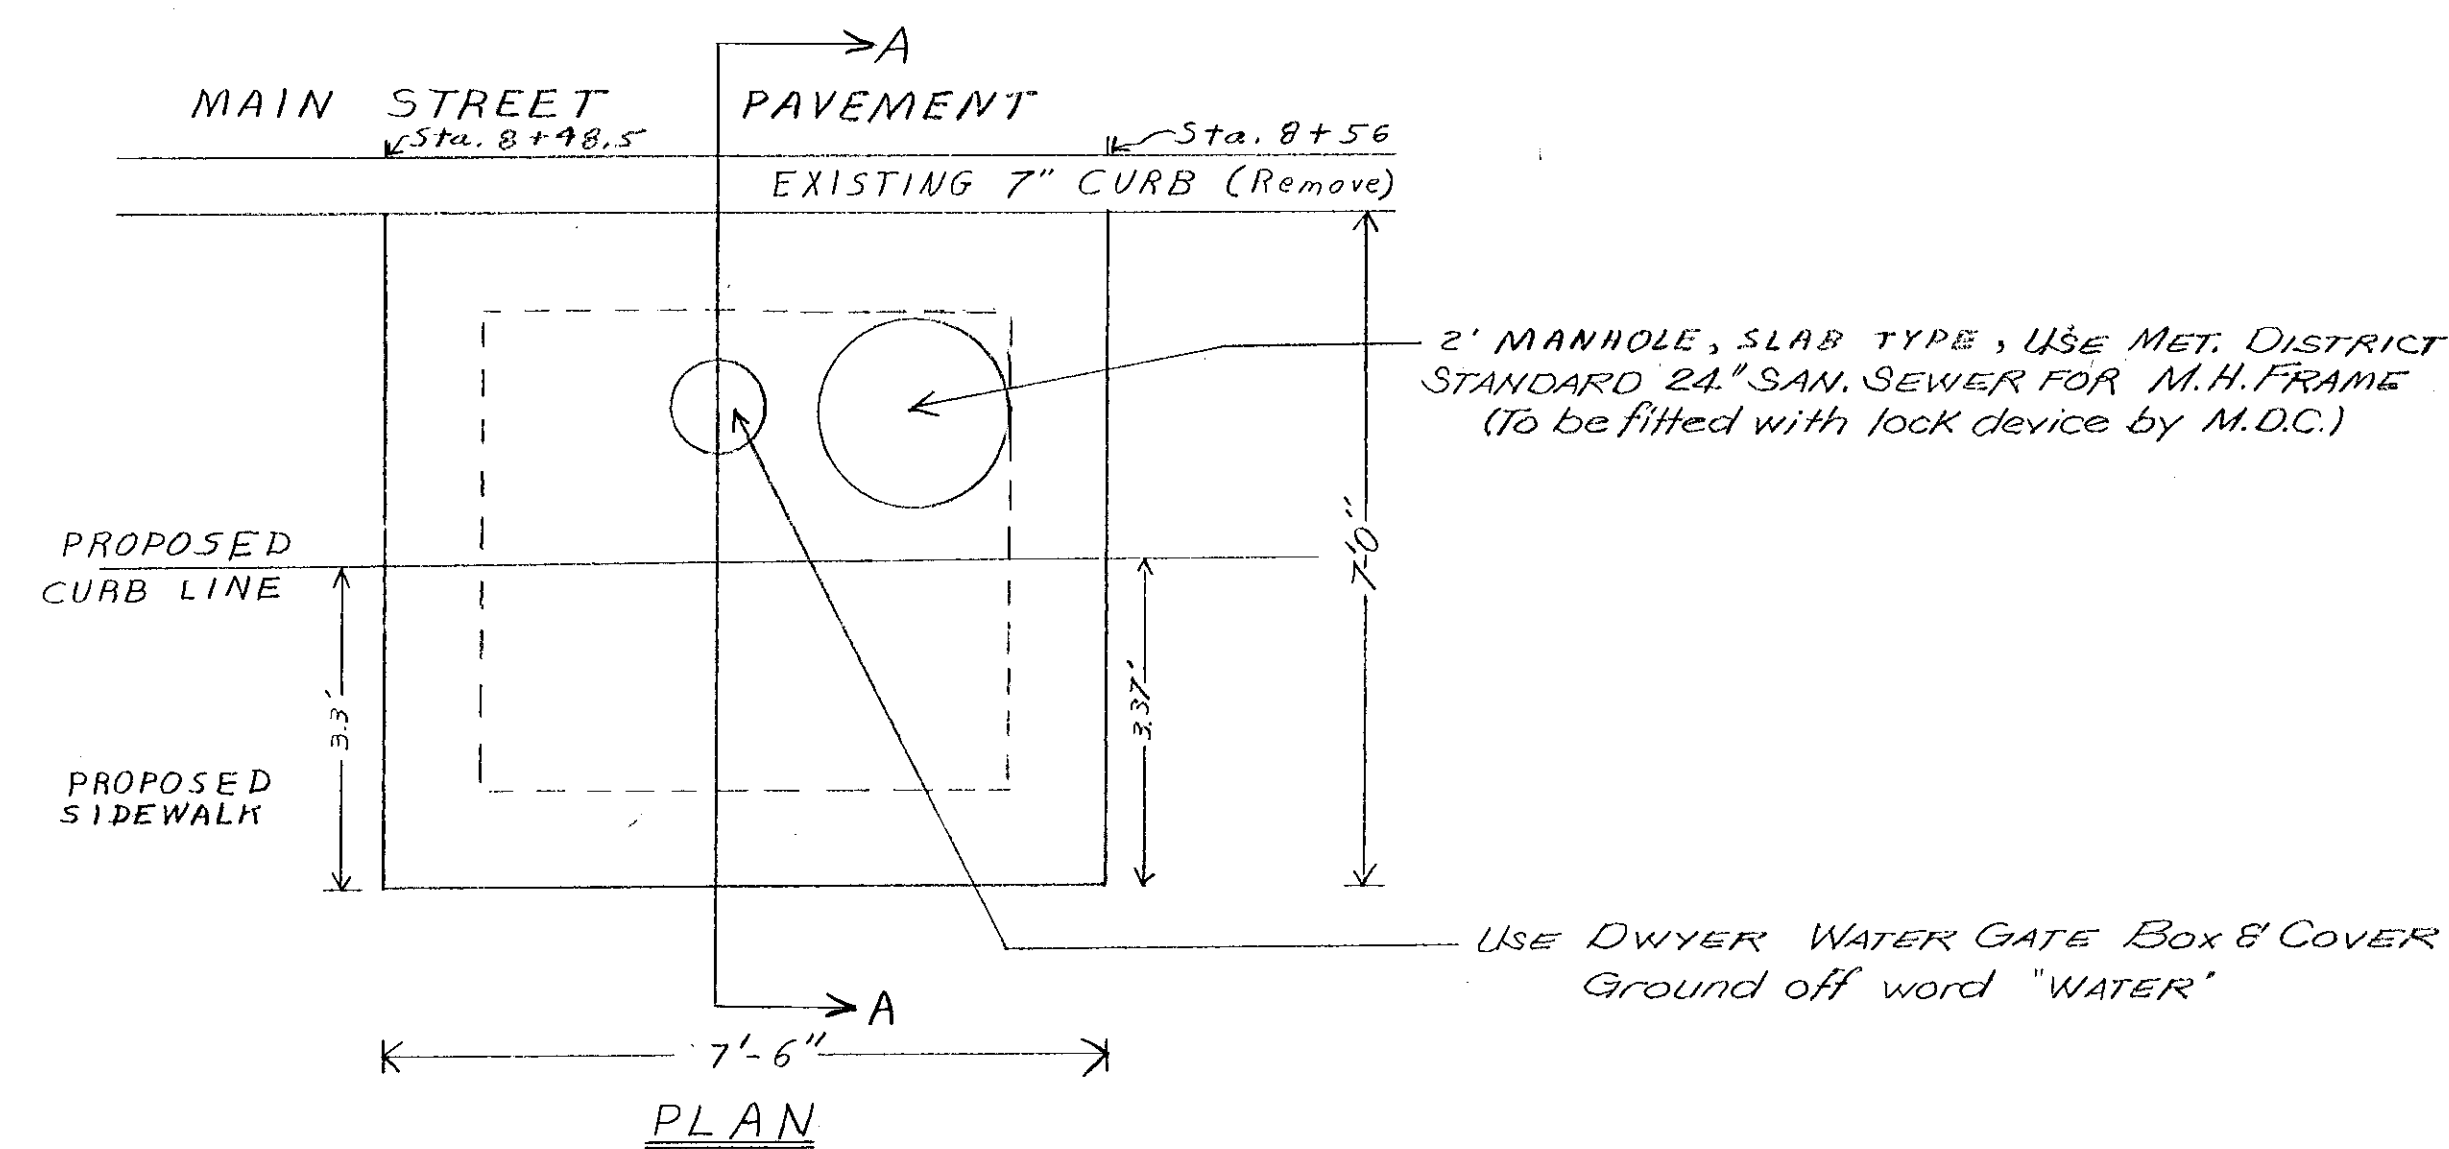


NORTH CONNECTION & ACCESS MANHOLE

STATION 9+71 to 9+85

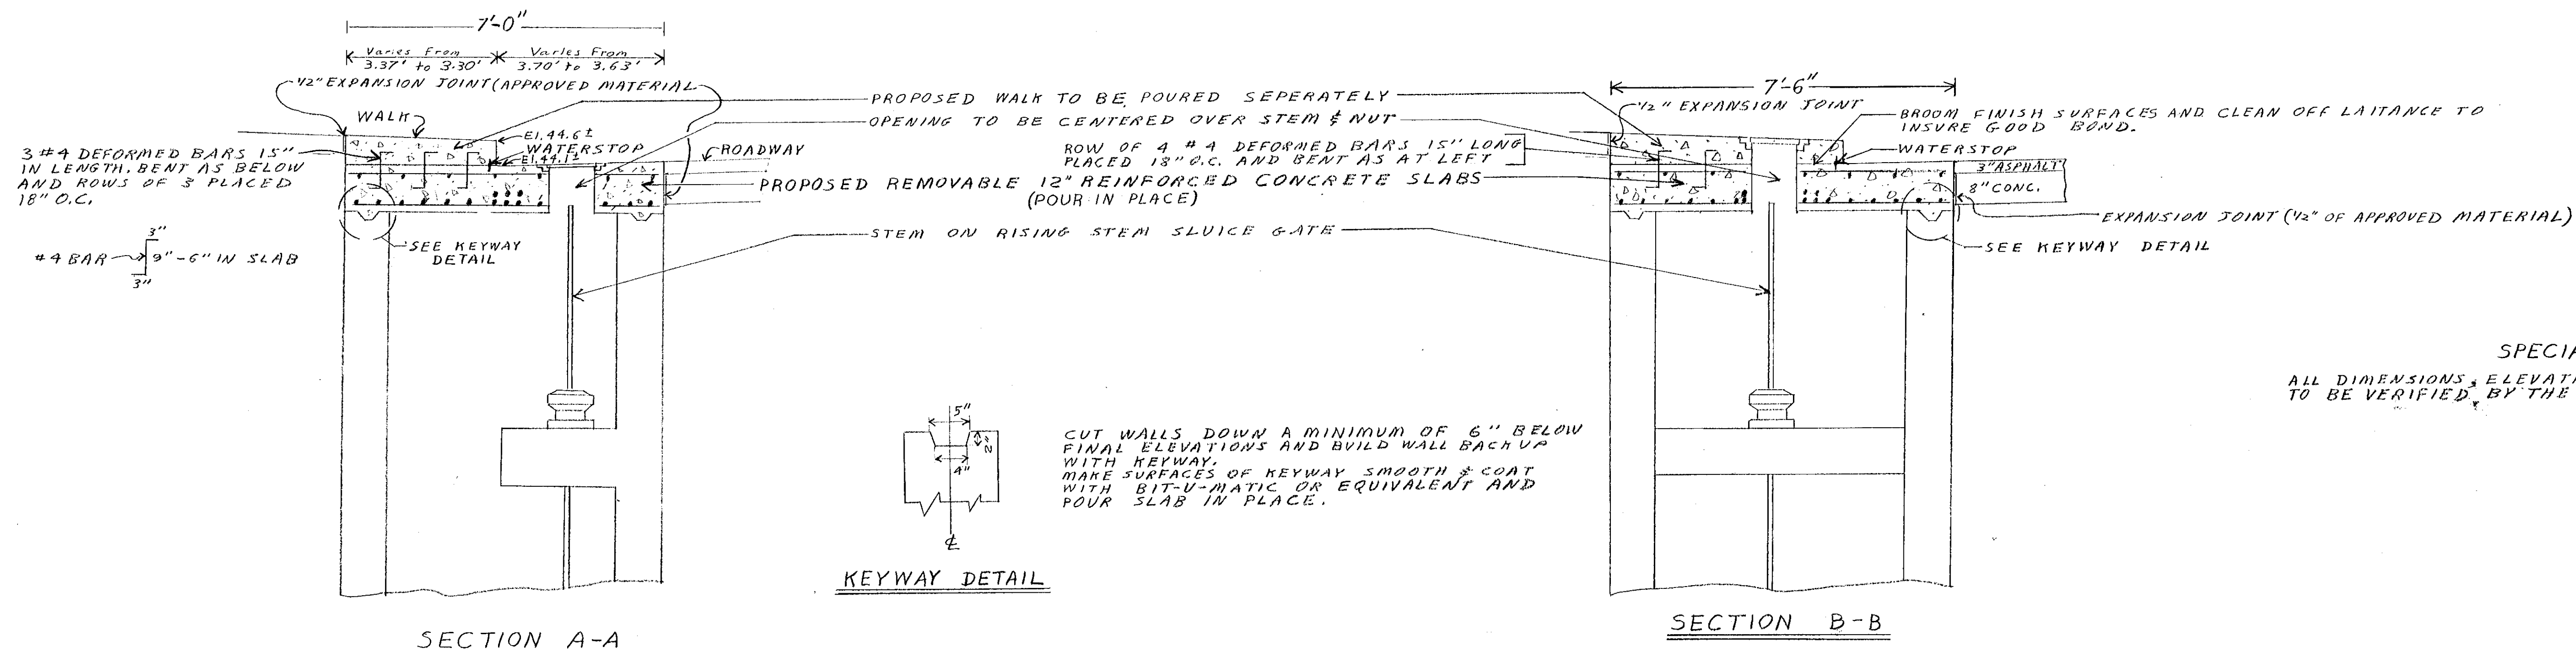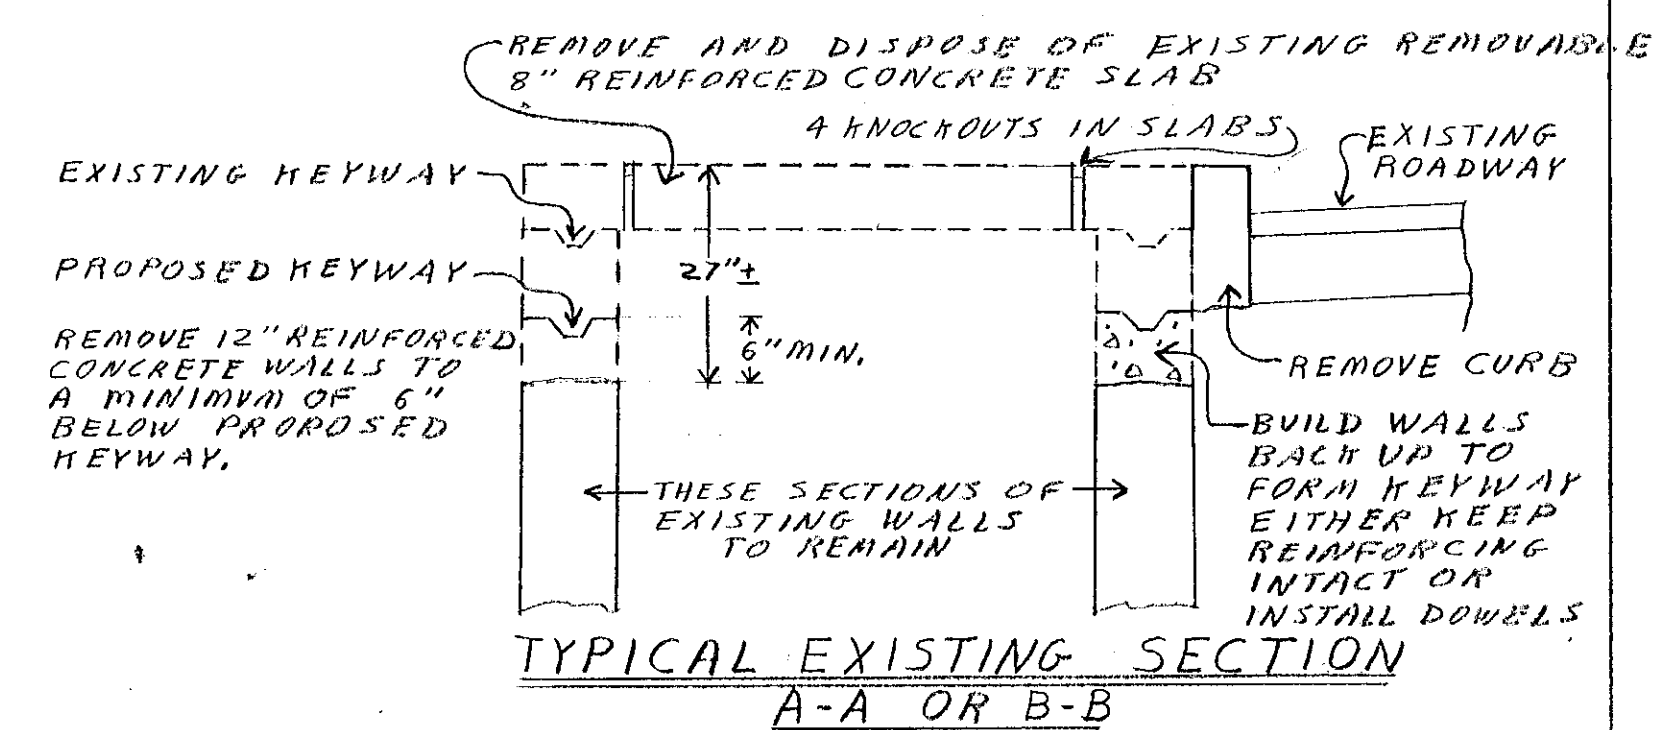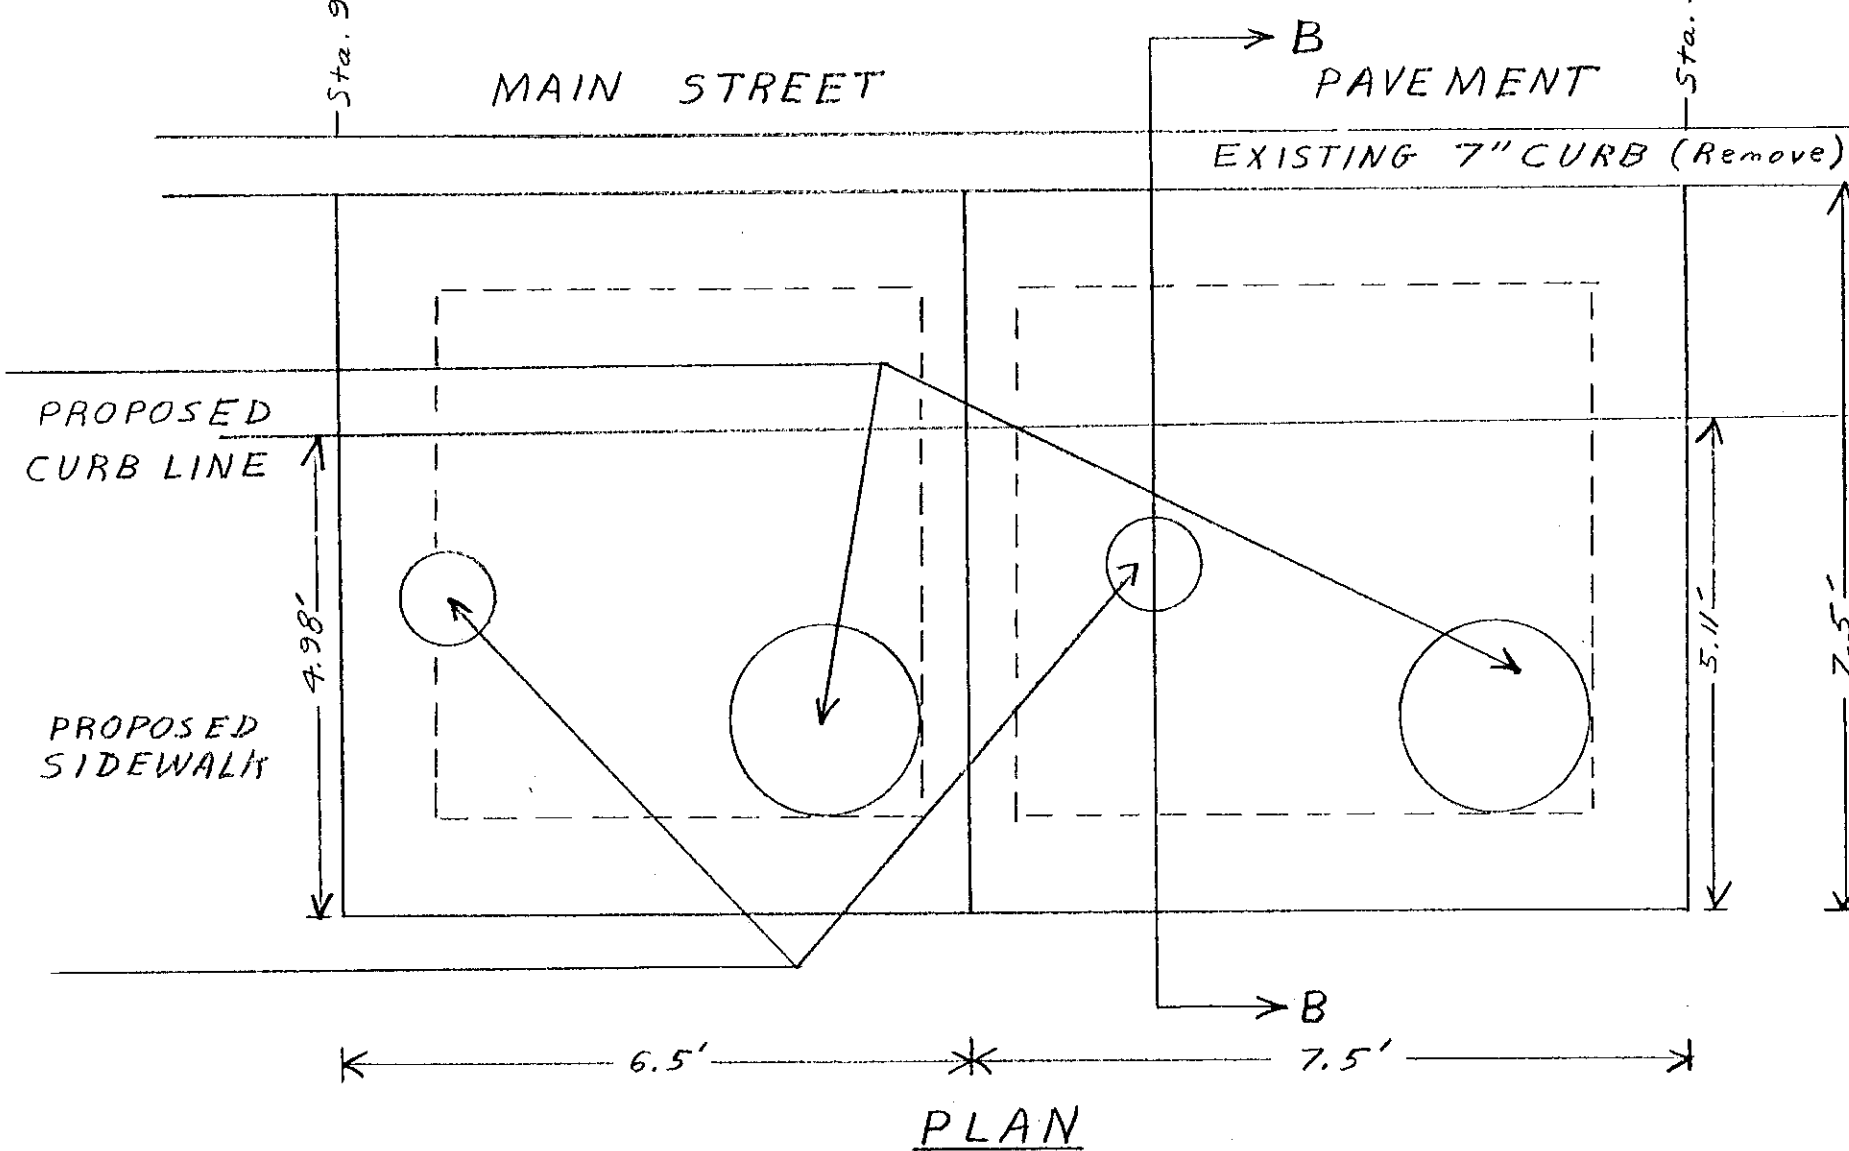

SPECIAL NOTE
ALL DIMENSIONS, ELEVATIONS AND MEASUREMENTS ARE TO BE VERIFIED BY THE CONTRACTOR DURING CONSTRUCTION.


INSTALL 4-1/4\"/>

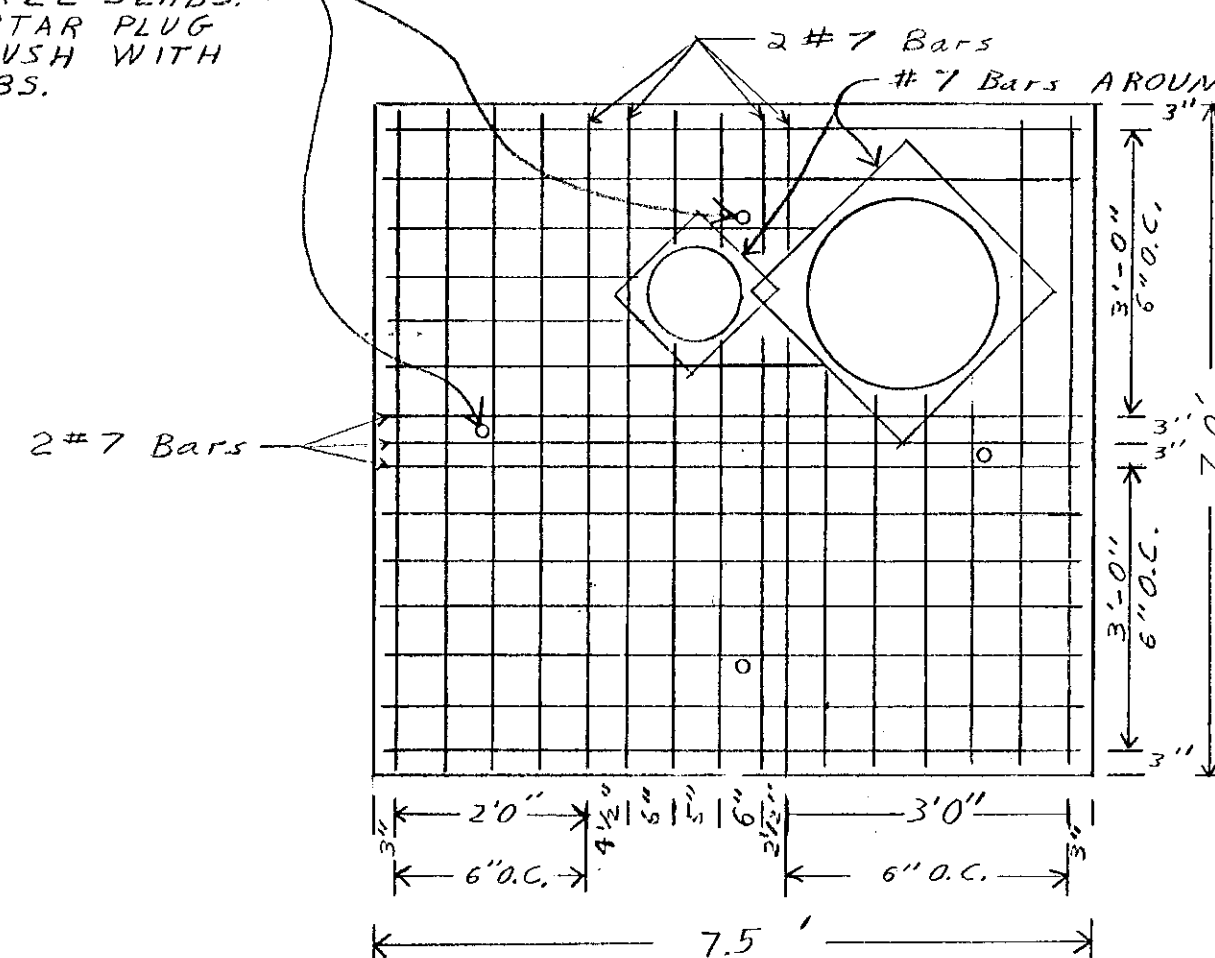

REINFORCING

REINFORCING SHOWN IS THE BOTTOM REINFORCING #7 Bars 6\"/>

TOP REINFORCING IS TO CONSIST OF #4 Bars 12\"/>

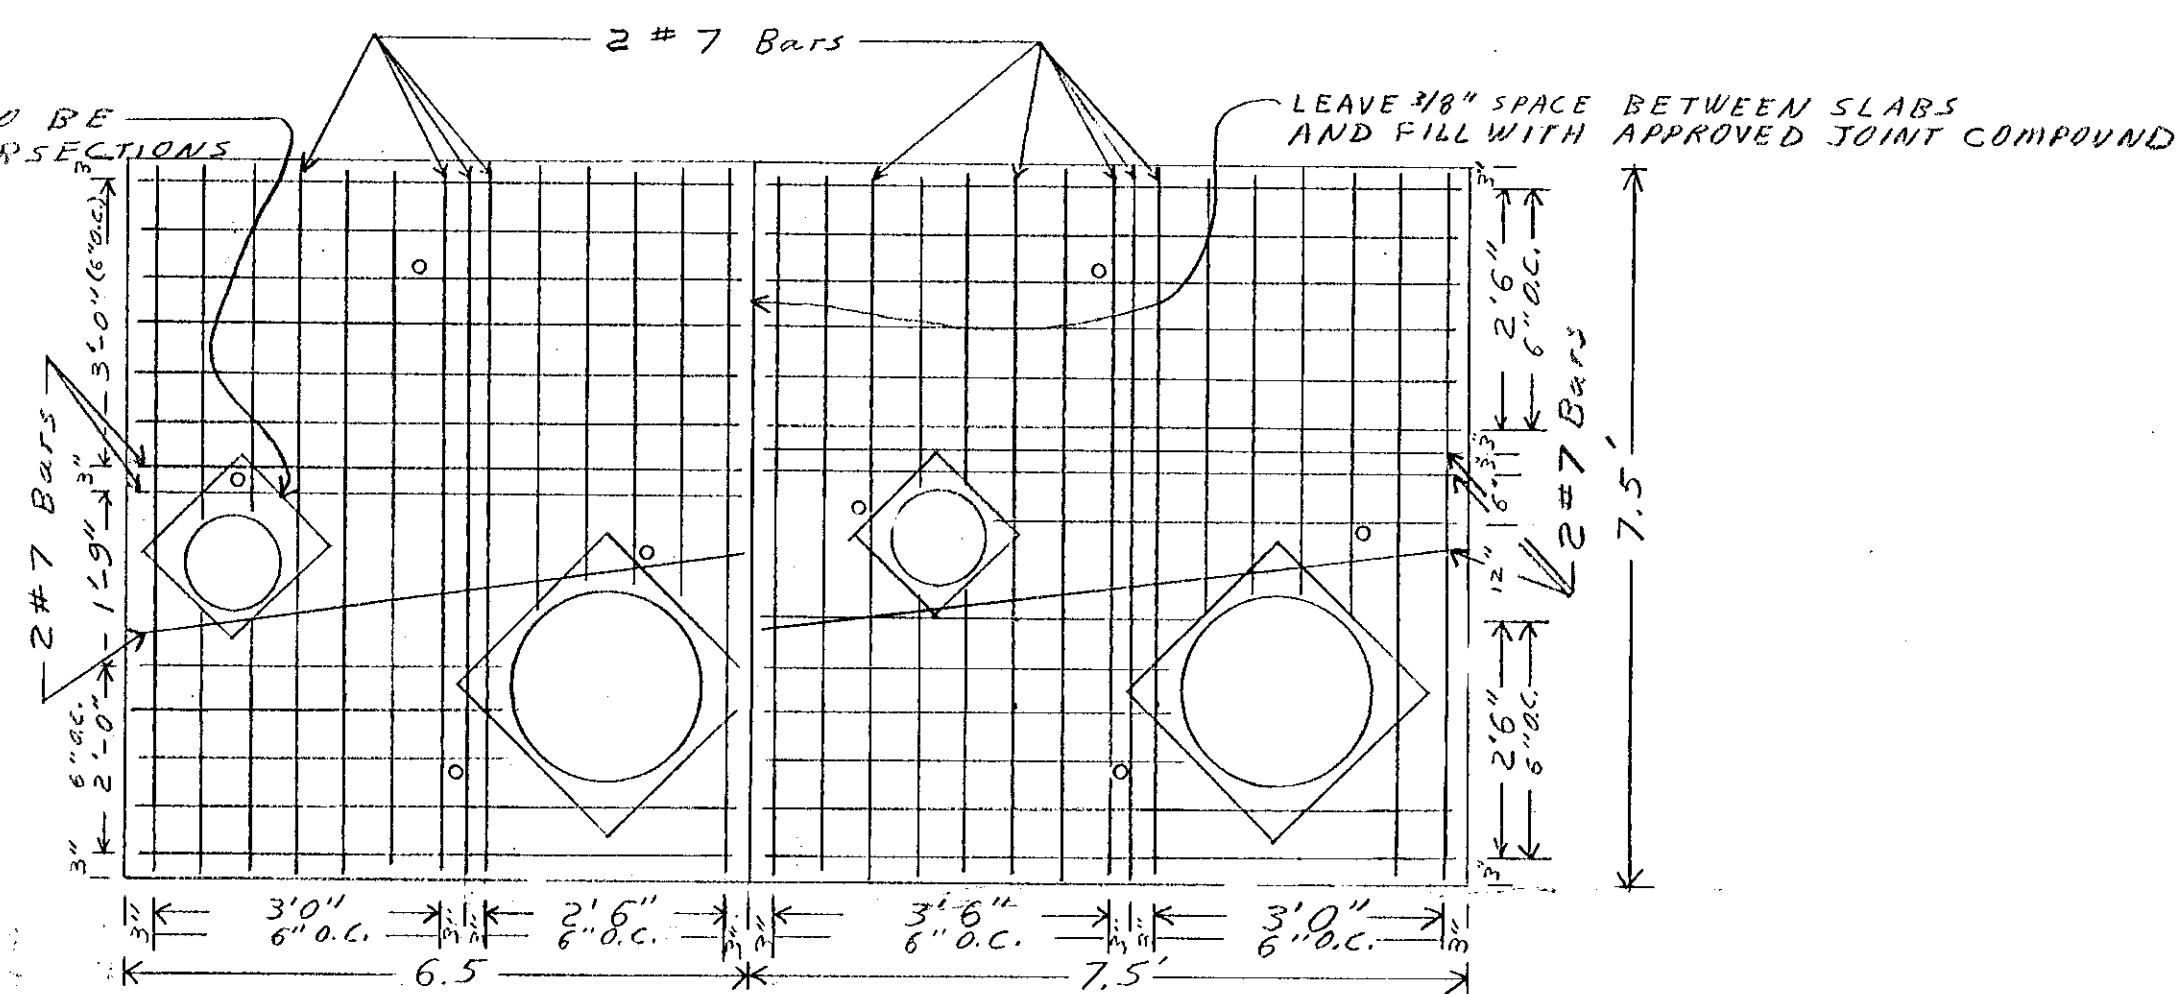

REINFORCING

CITY OF HARTFORD, CONNECTICUT
DEPARTMENT OF PUBLIC WORKS
BUREAU OF ENGINEERING SERVICES

REVISIONS TO PARK RIVER
CONNECTIONS & MANHOLES
AT MAIN STREET

SUBMITTED <i>[Signature]</i> DIPLOMA ENGINEER	RECOMMENDED <i>[Signature]</i> CHIEF OF ENG. SEC. 1 ASST. DIR. & CITY ENG.	APPROVED <i>[Signature]</i> CHIEF OF ENG. SEC. 1 ASST. DIR. & CITY ENG.
DRAWN S.G.S.	SCALE 1\"/>	CHECKED DATE SEPT. 1978.