
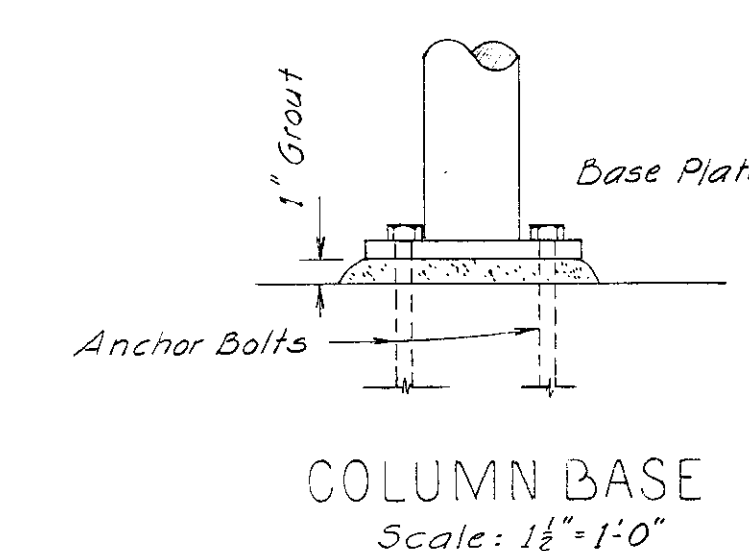
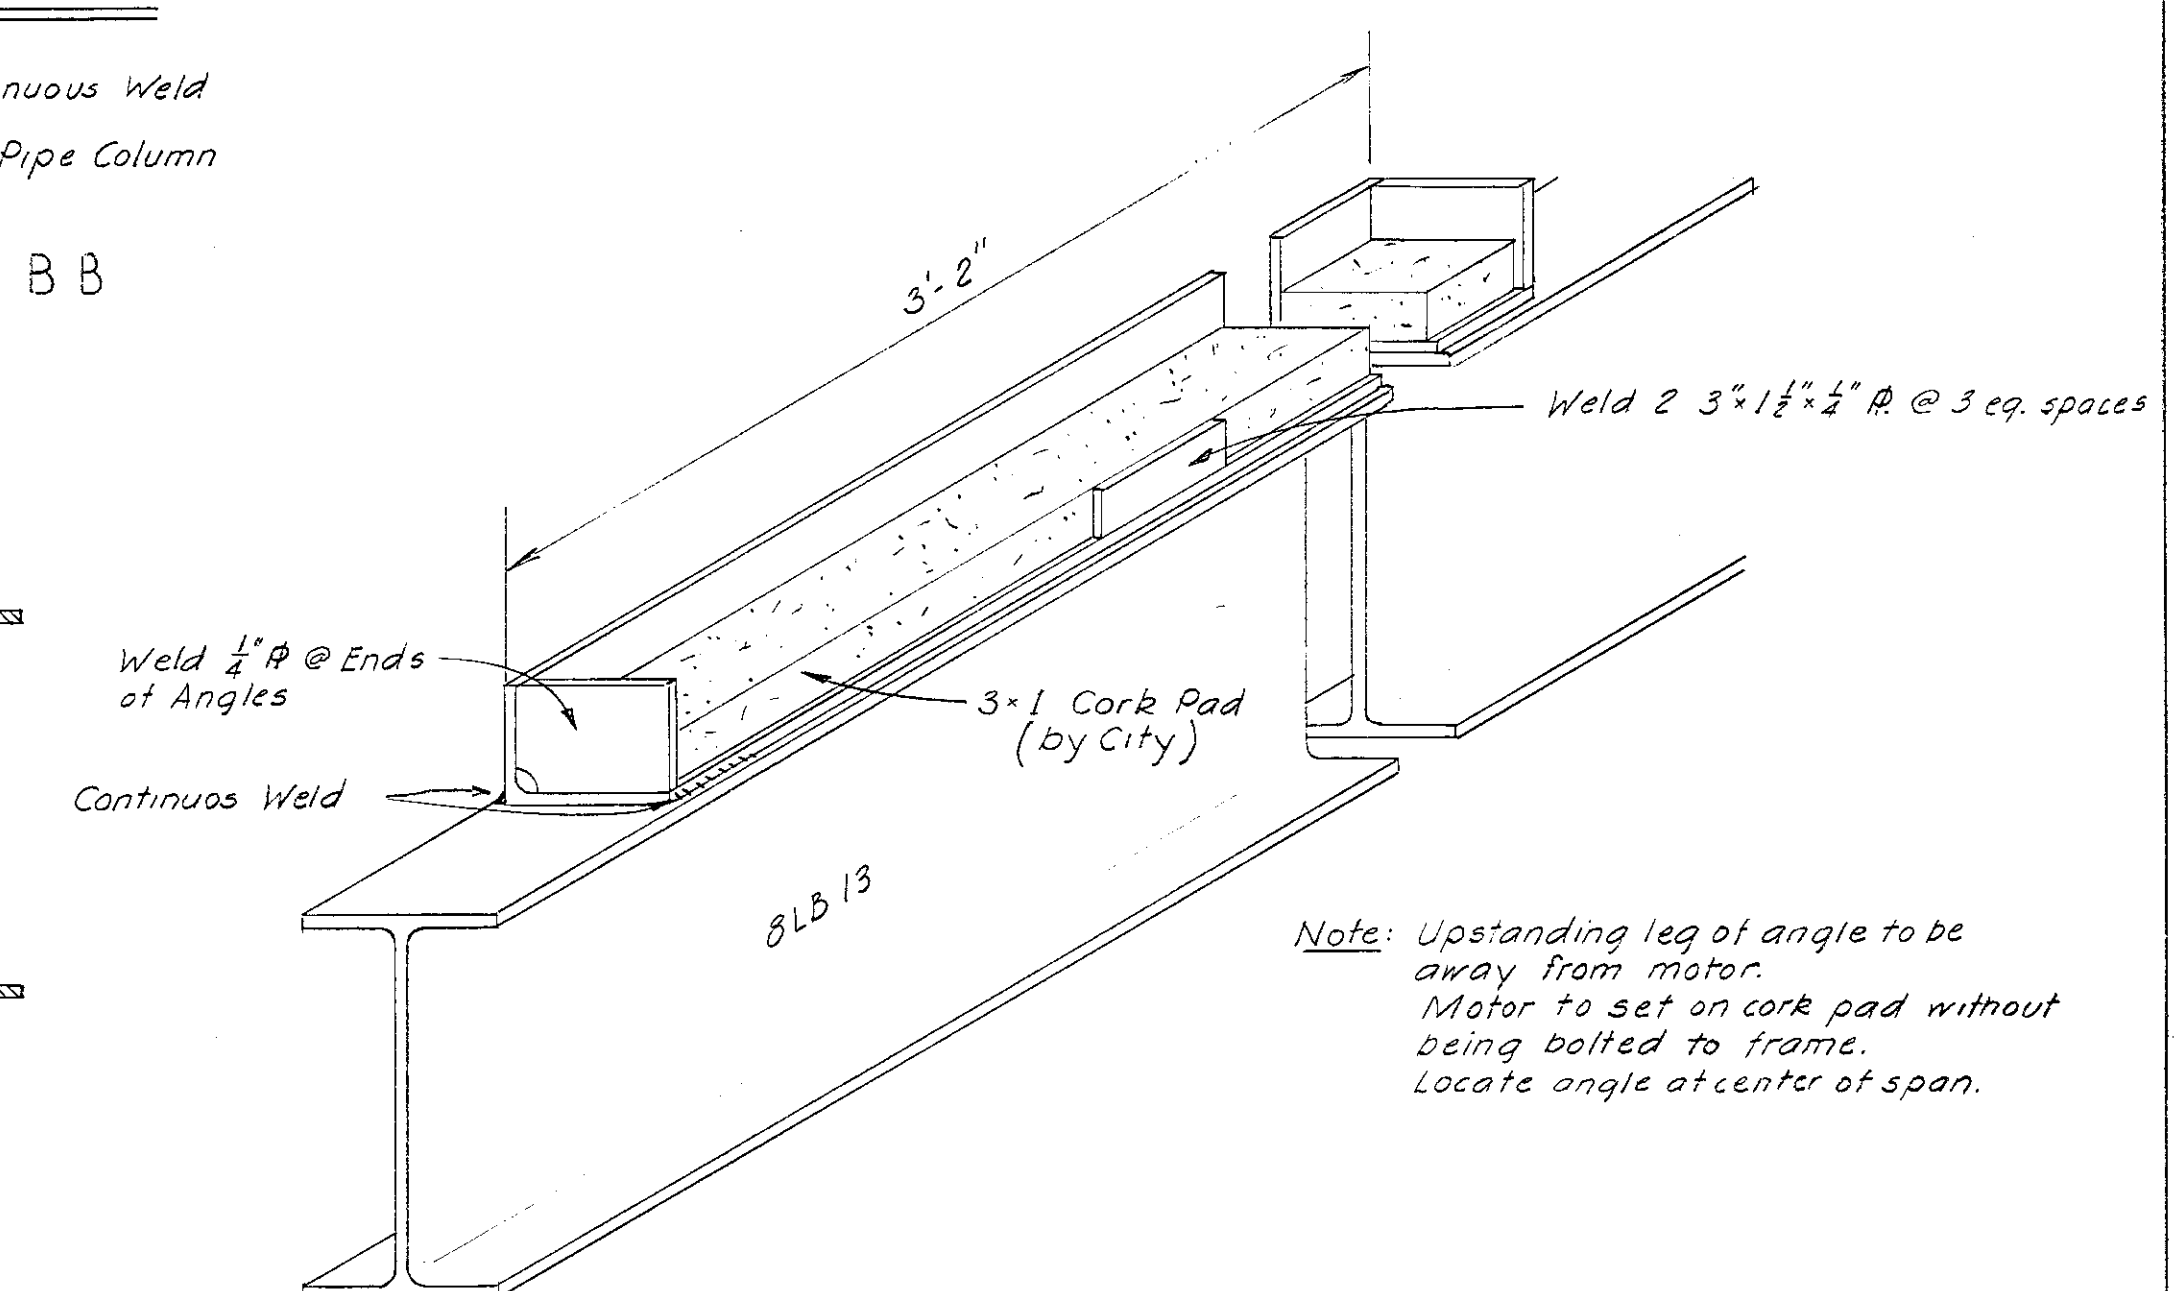
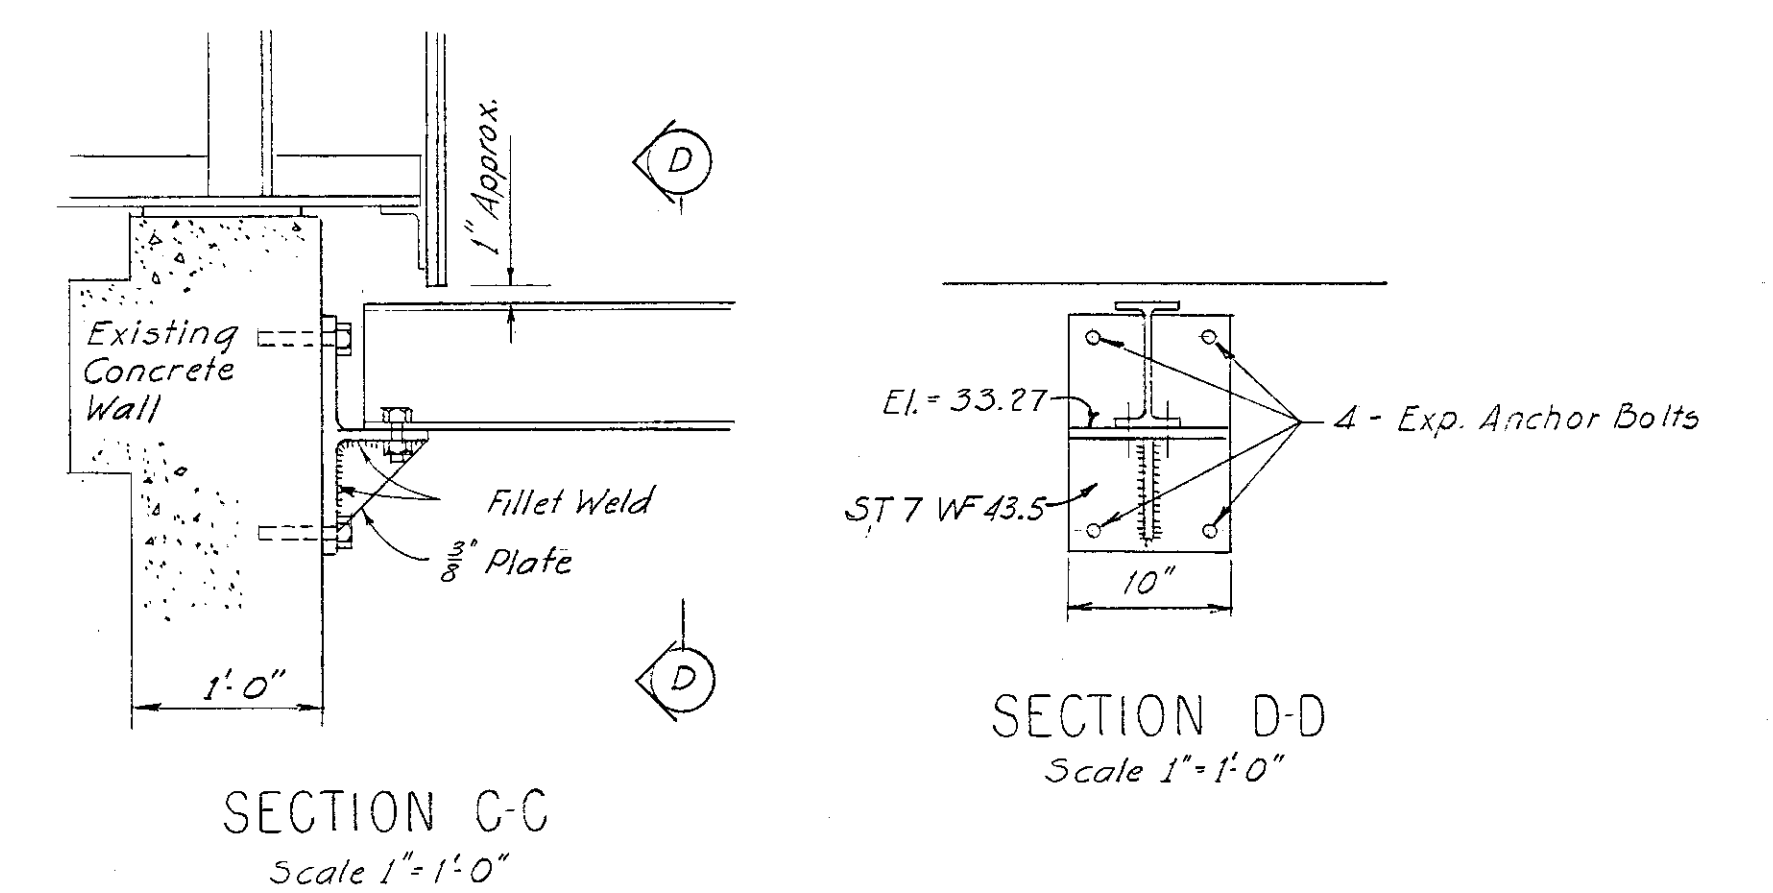
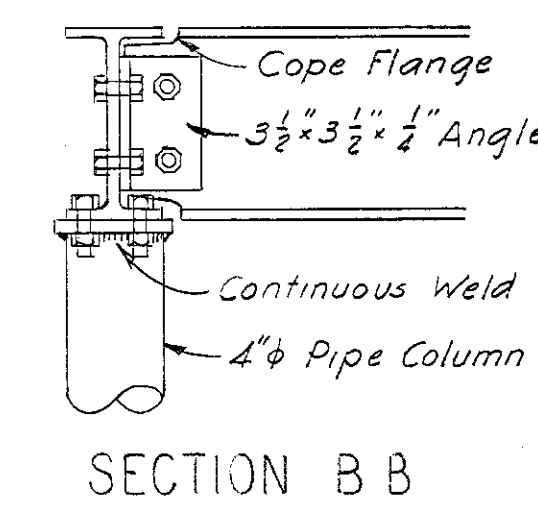
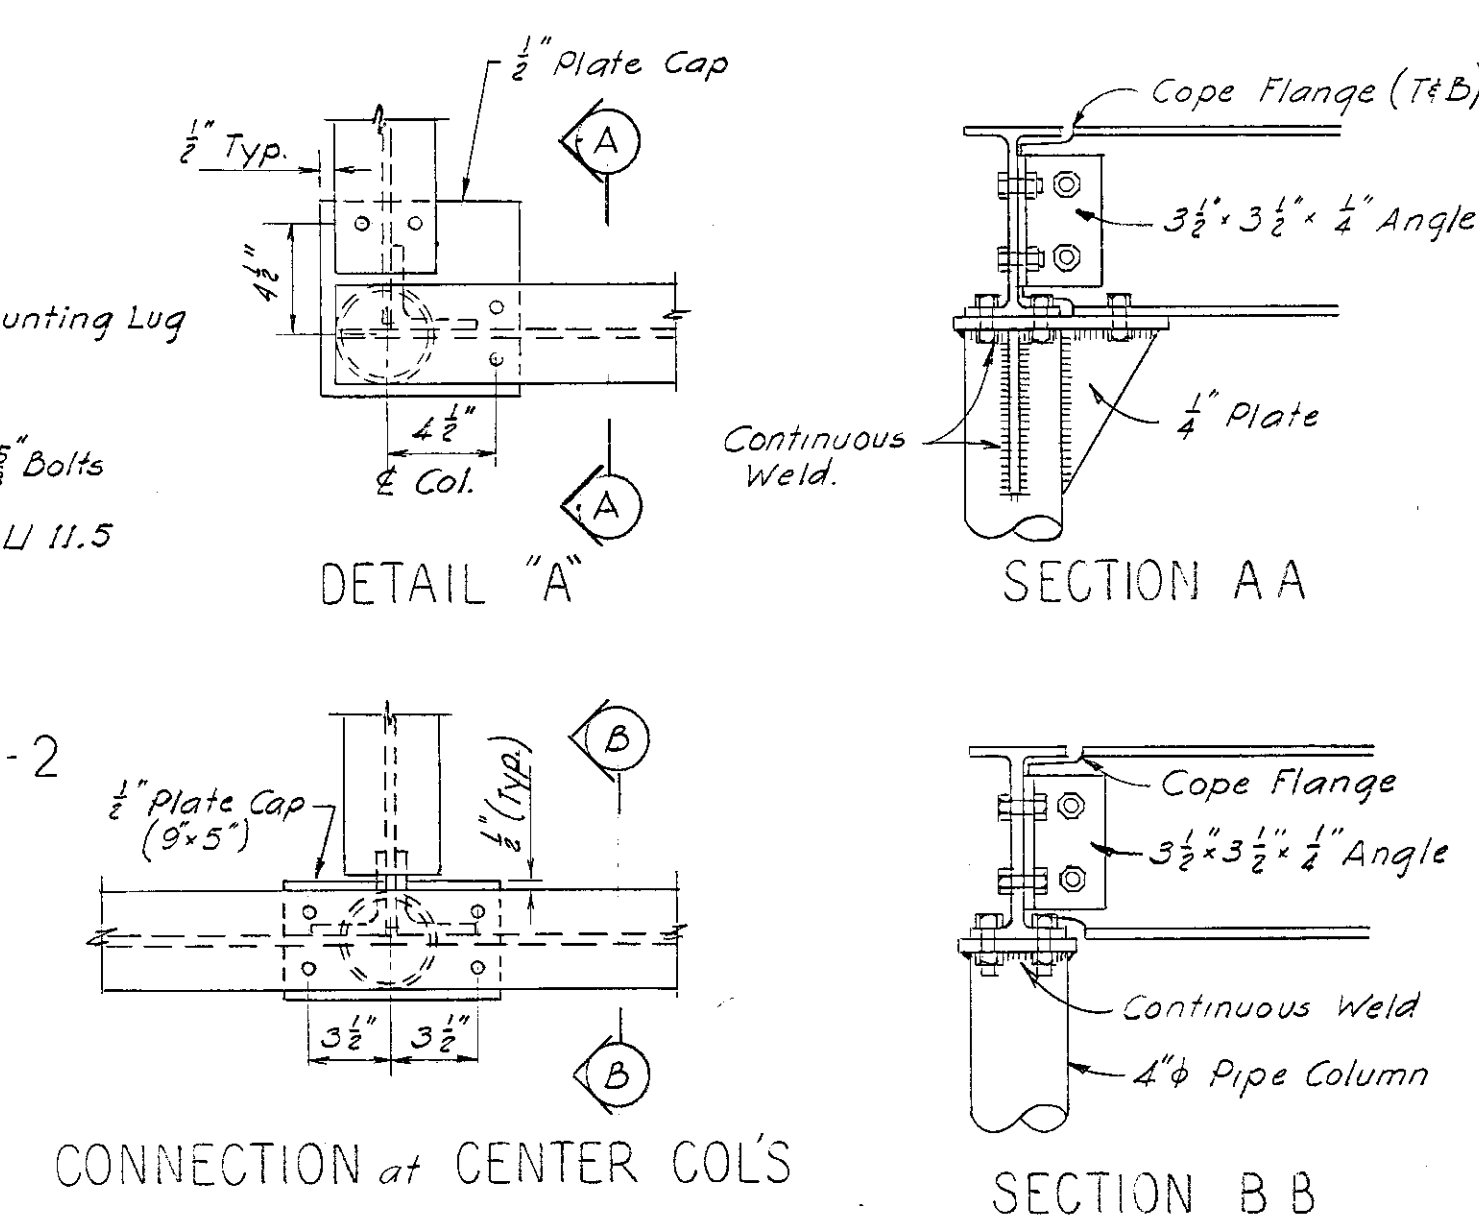
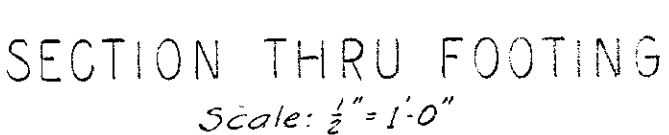
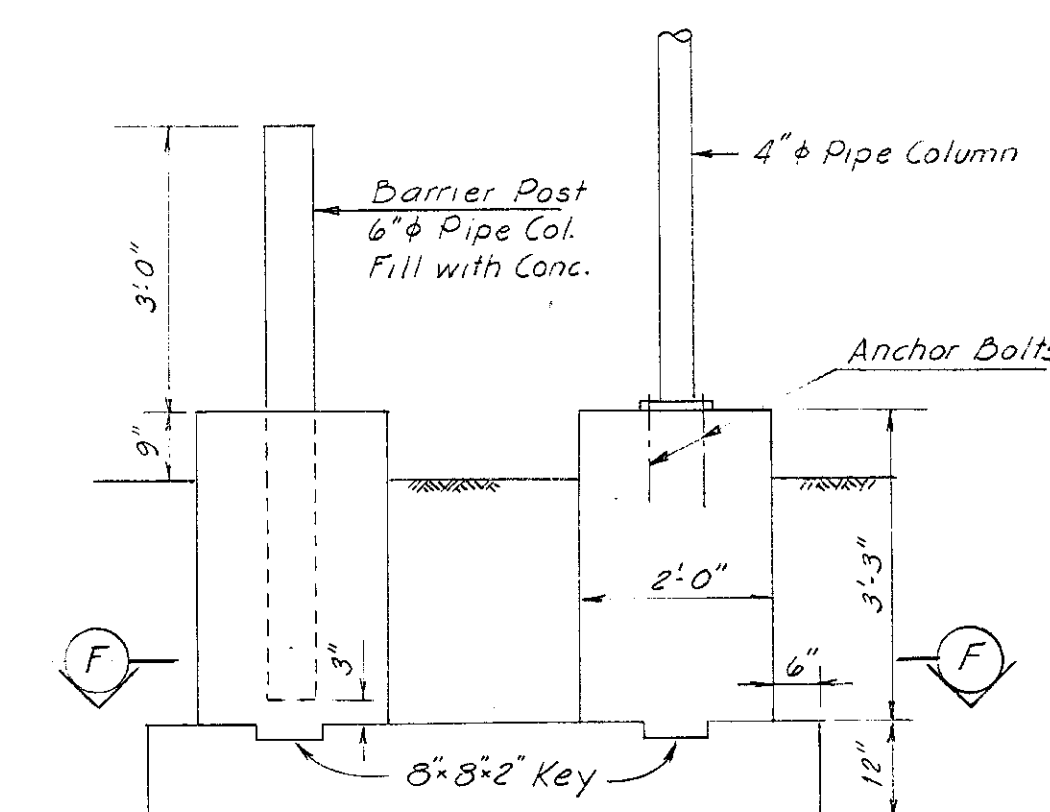
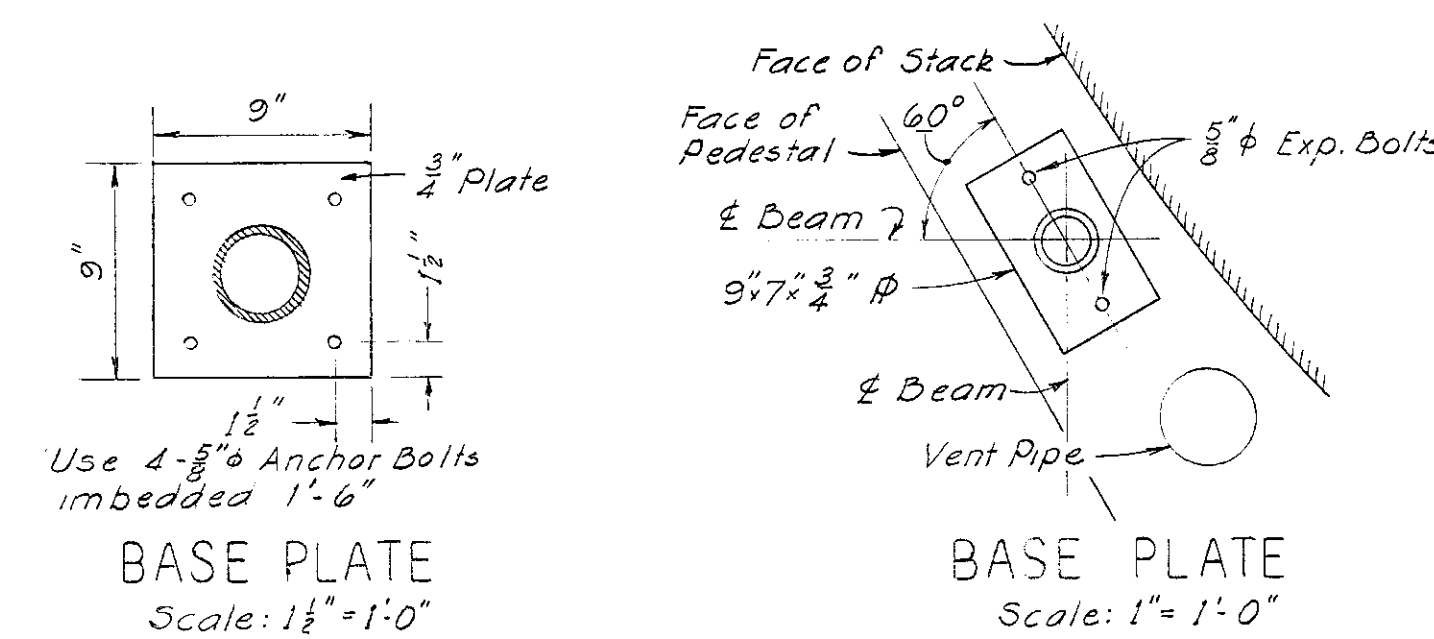
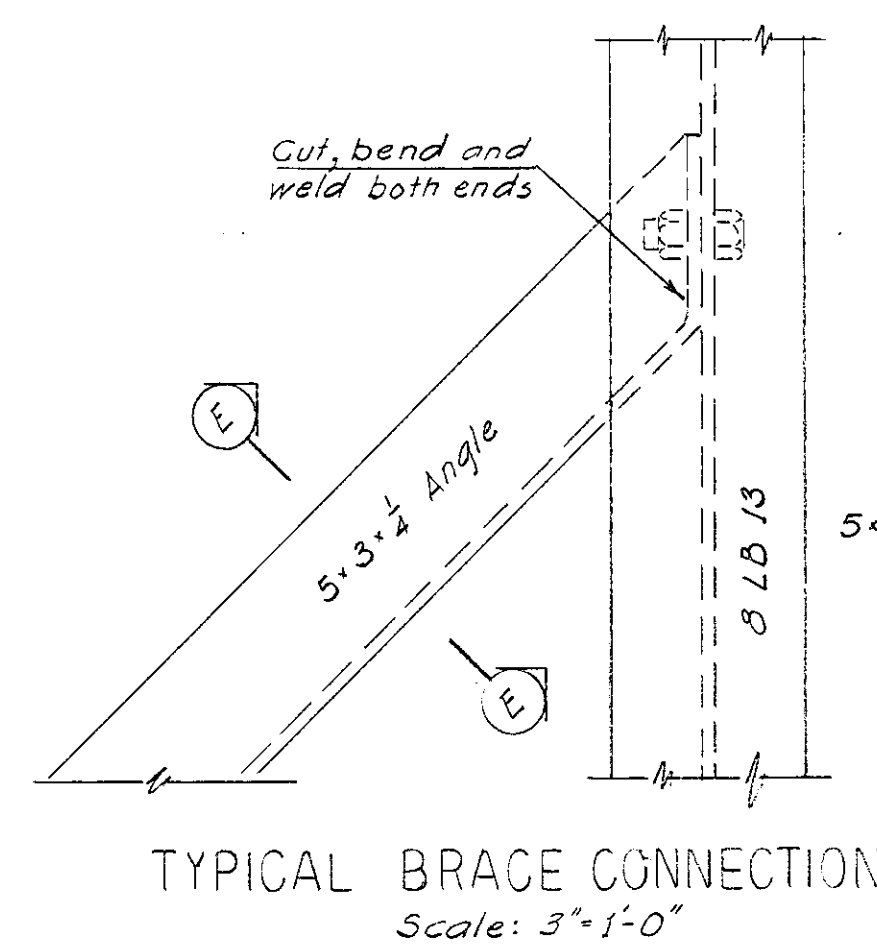
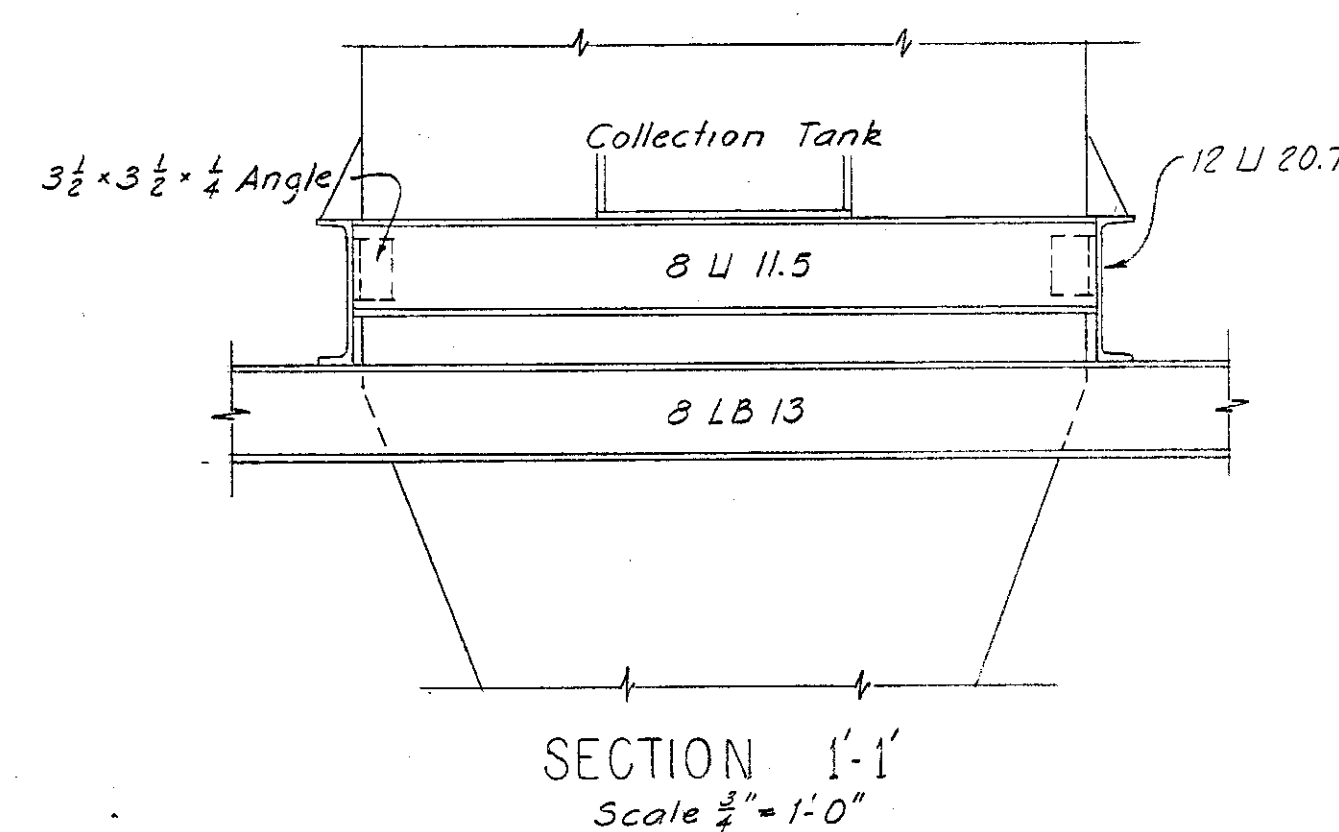
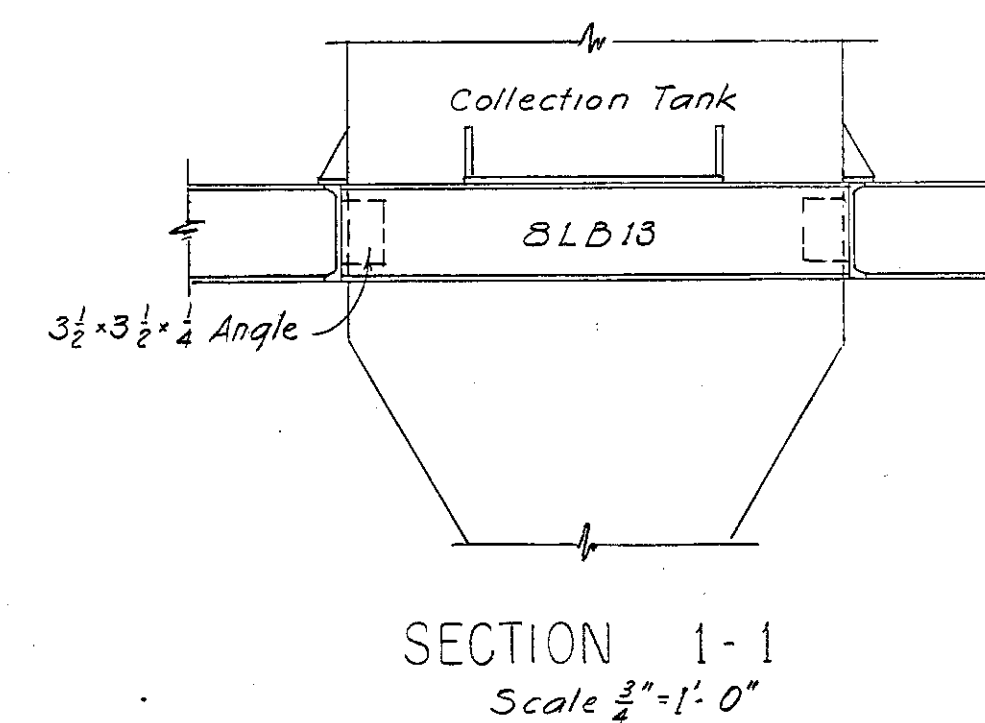
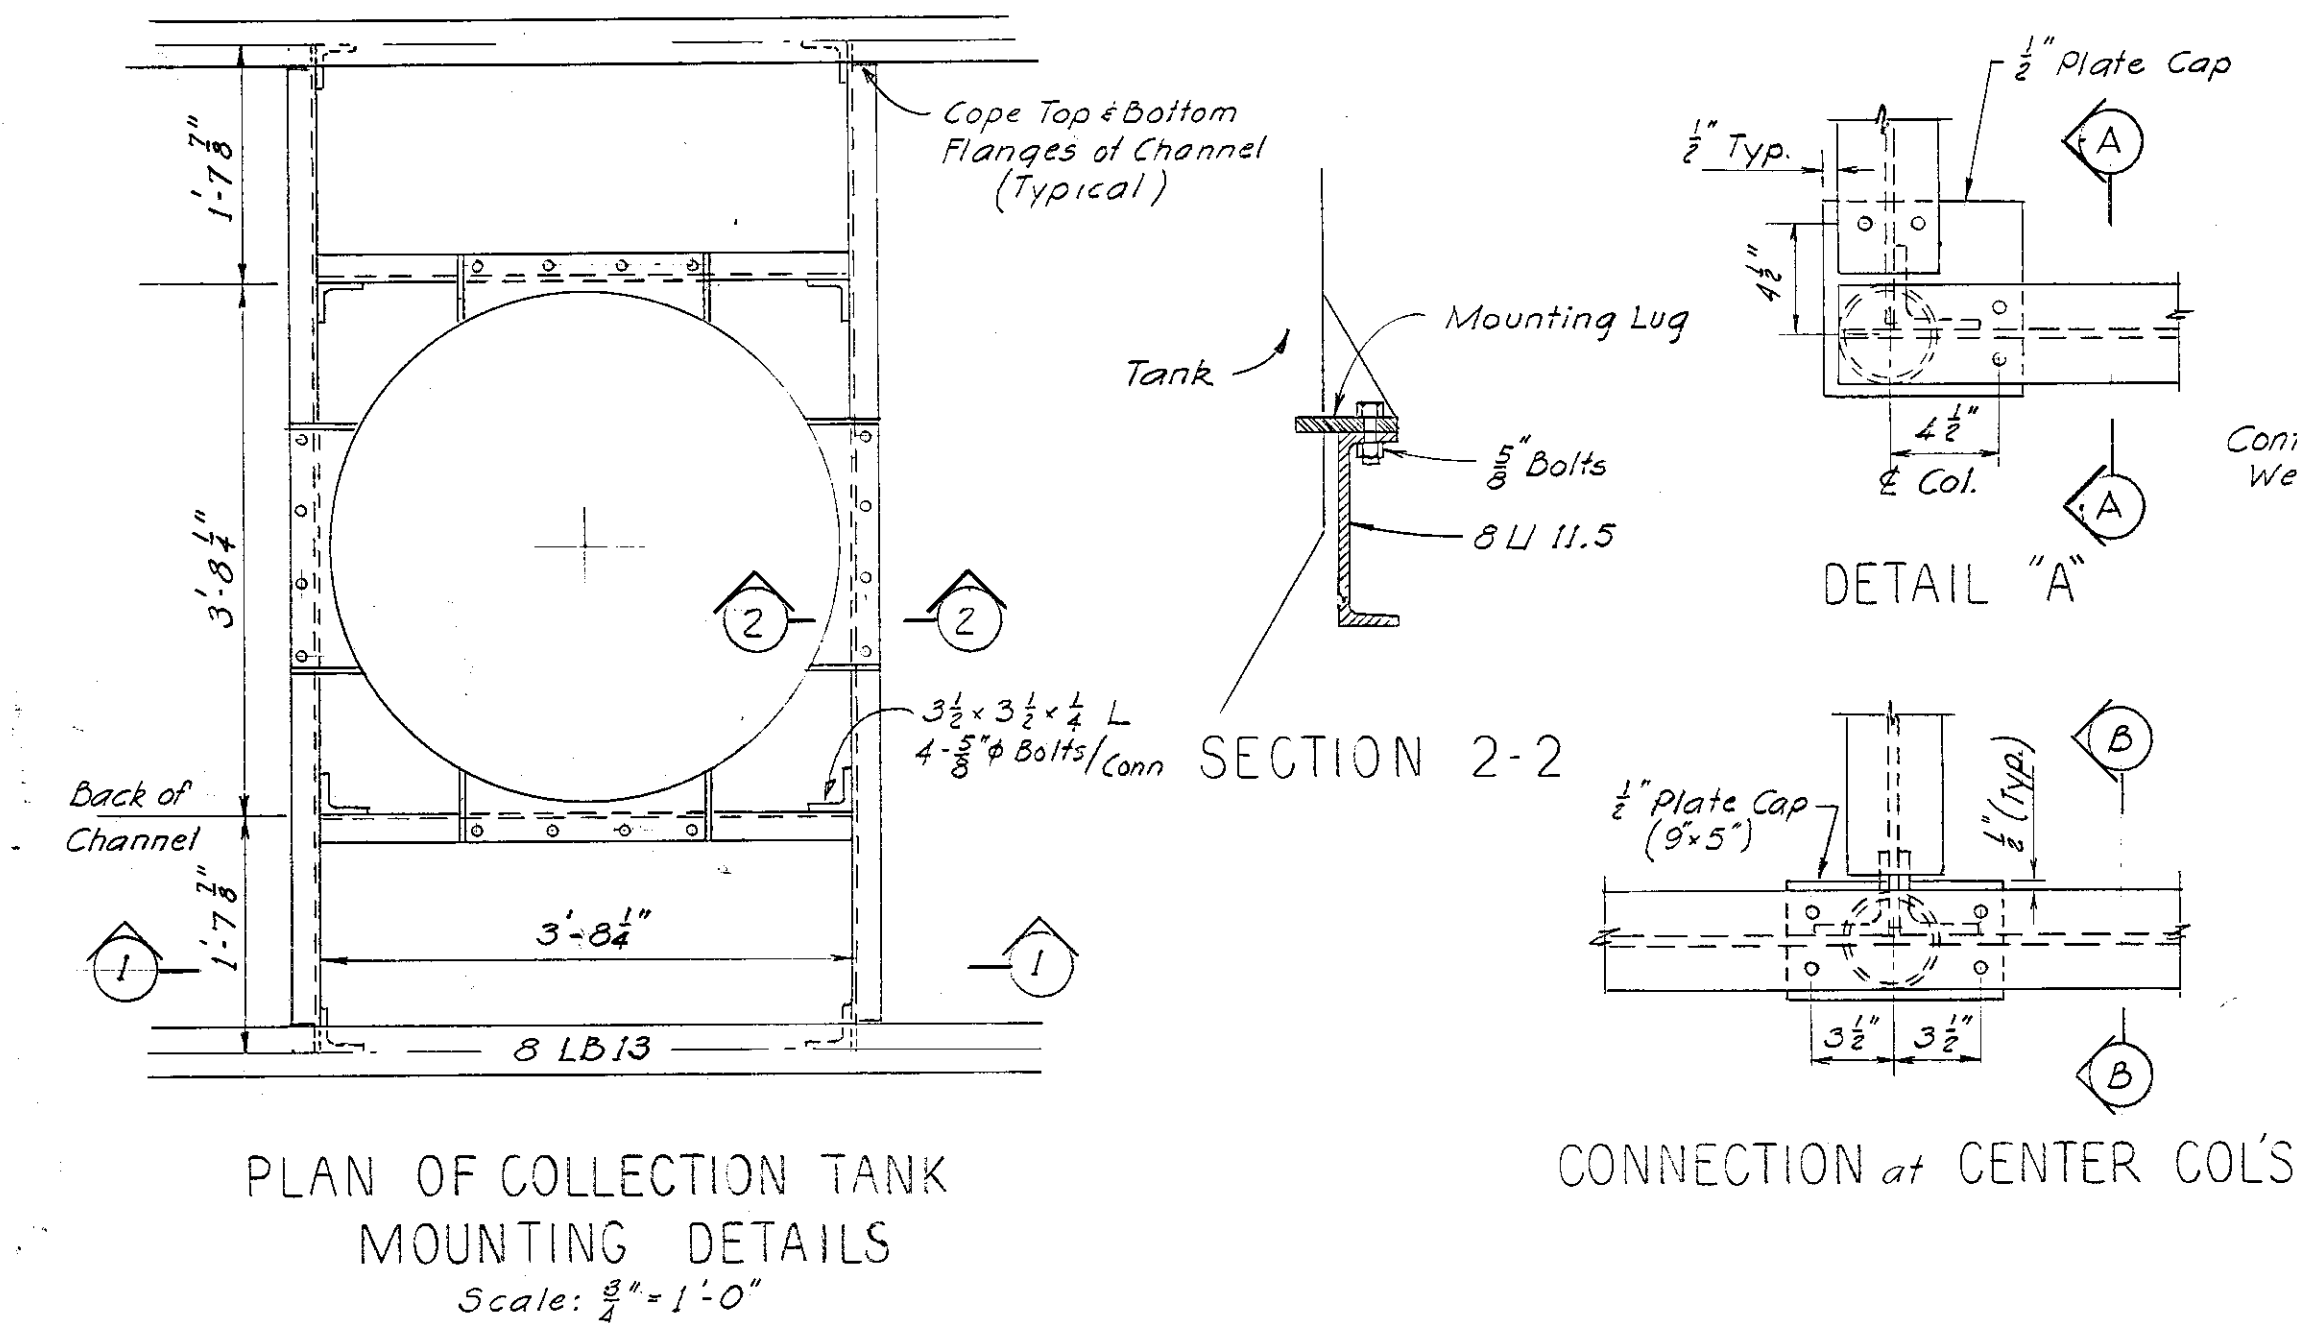
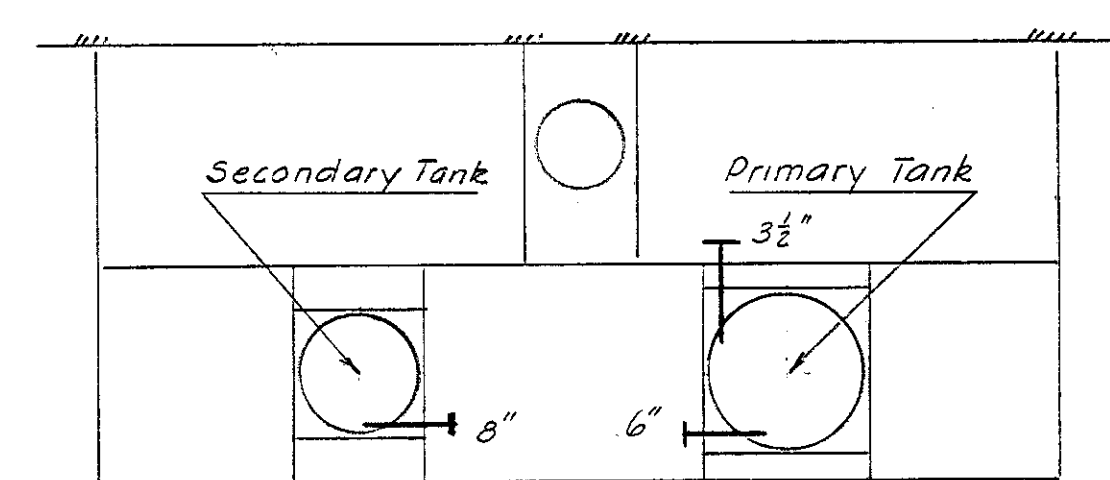
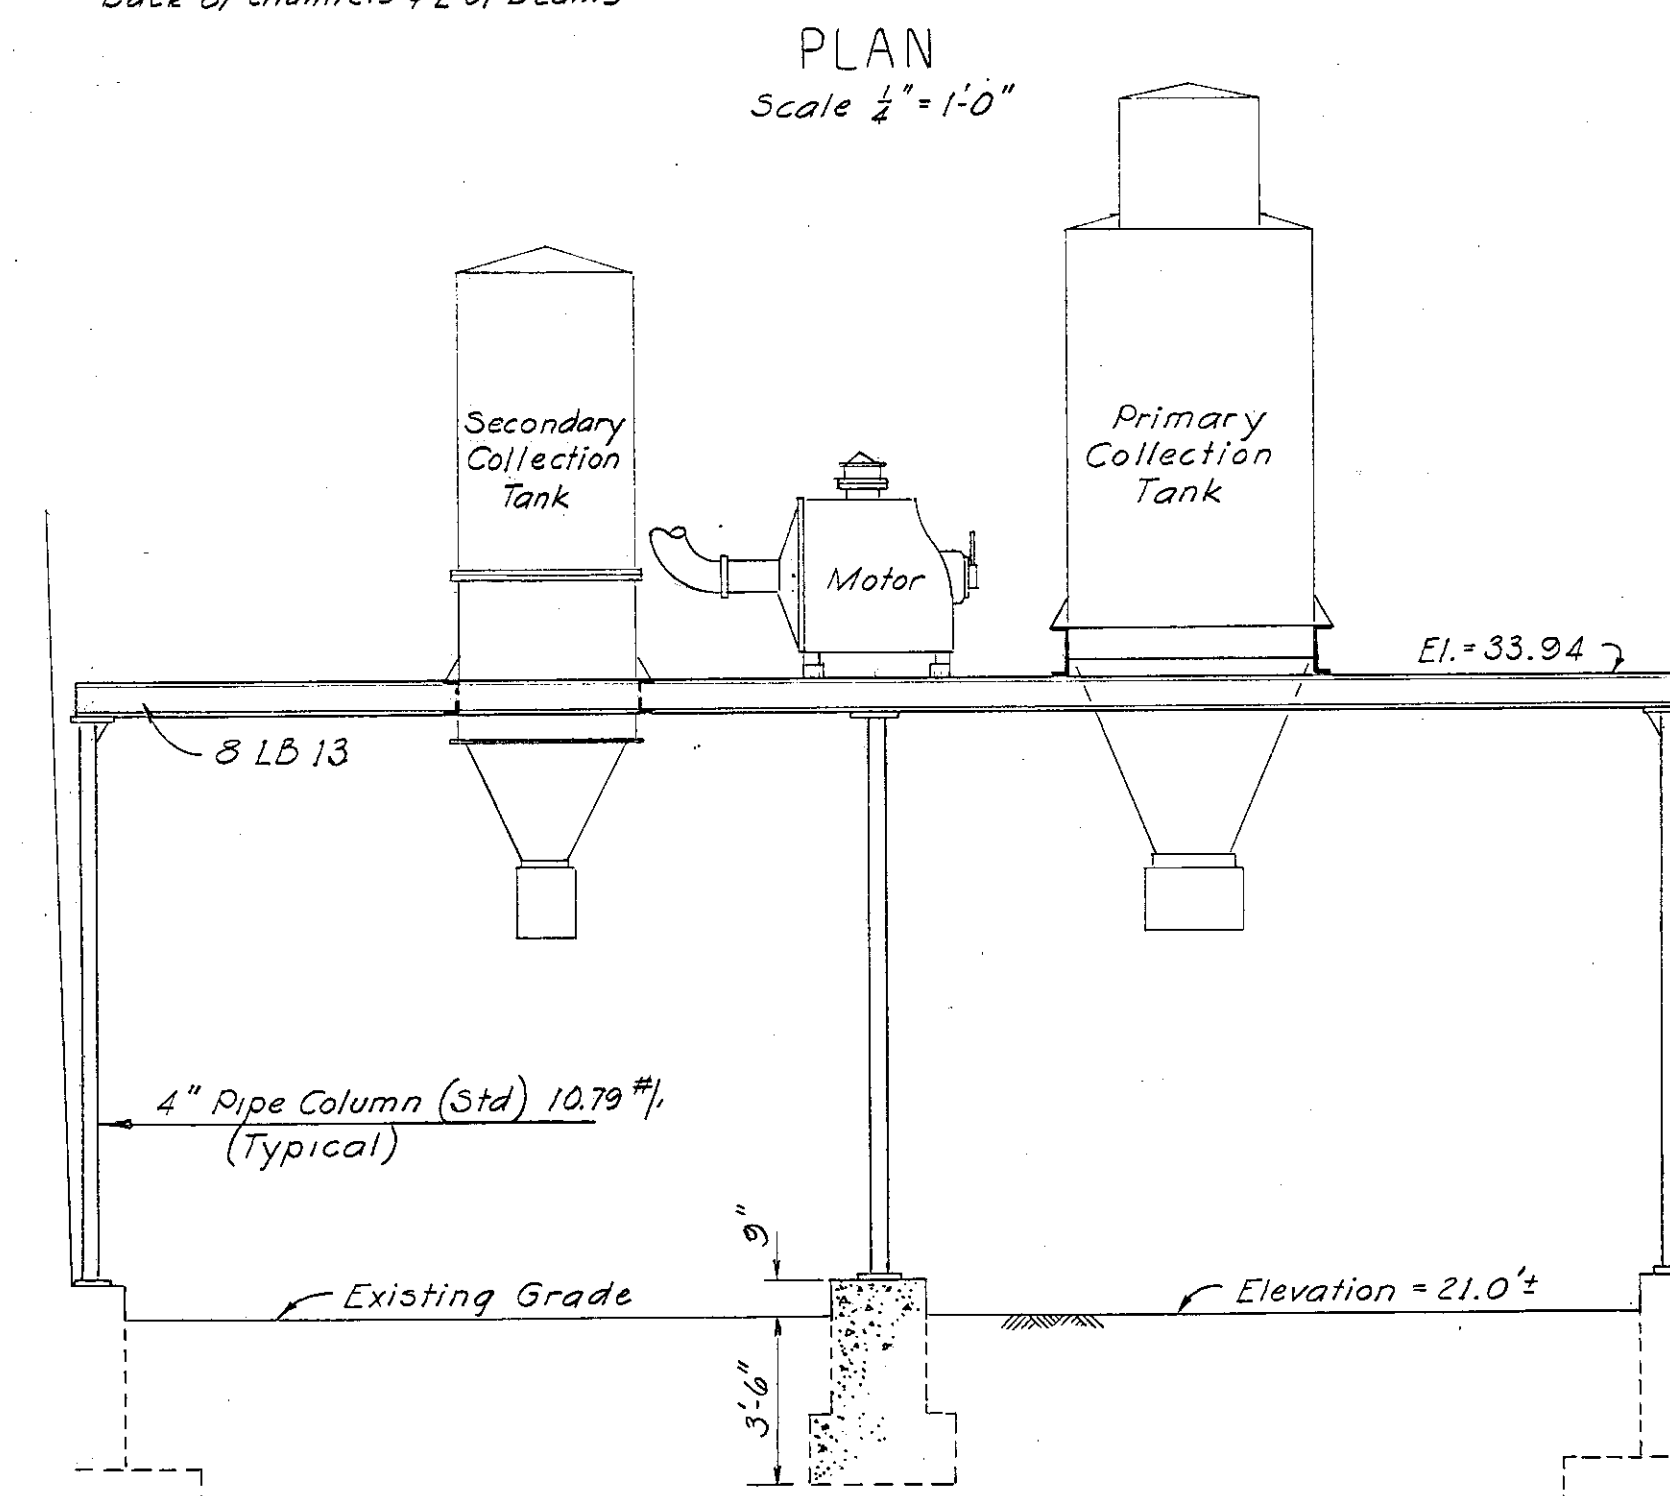


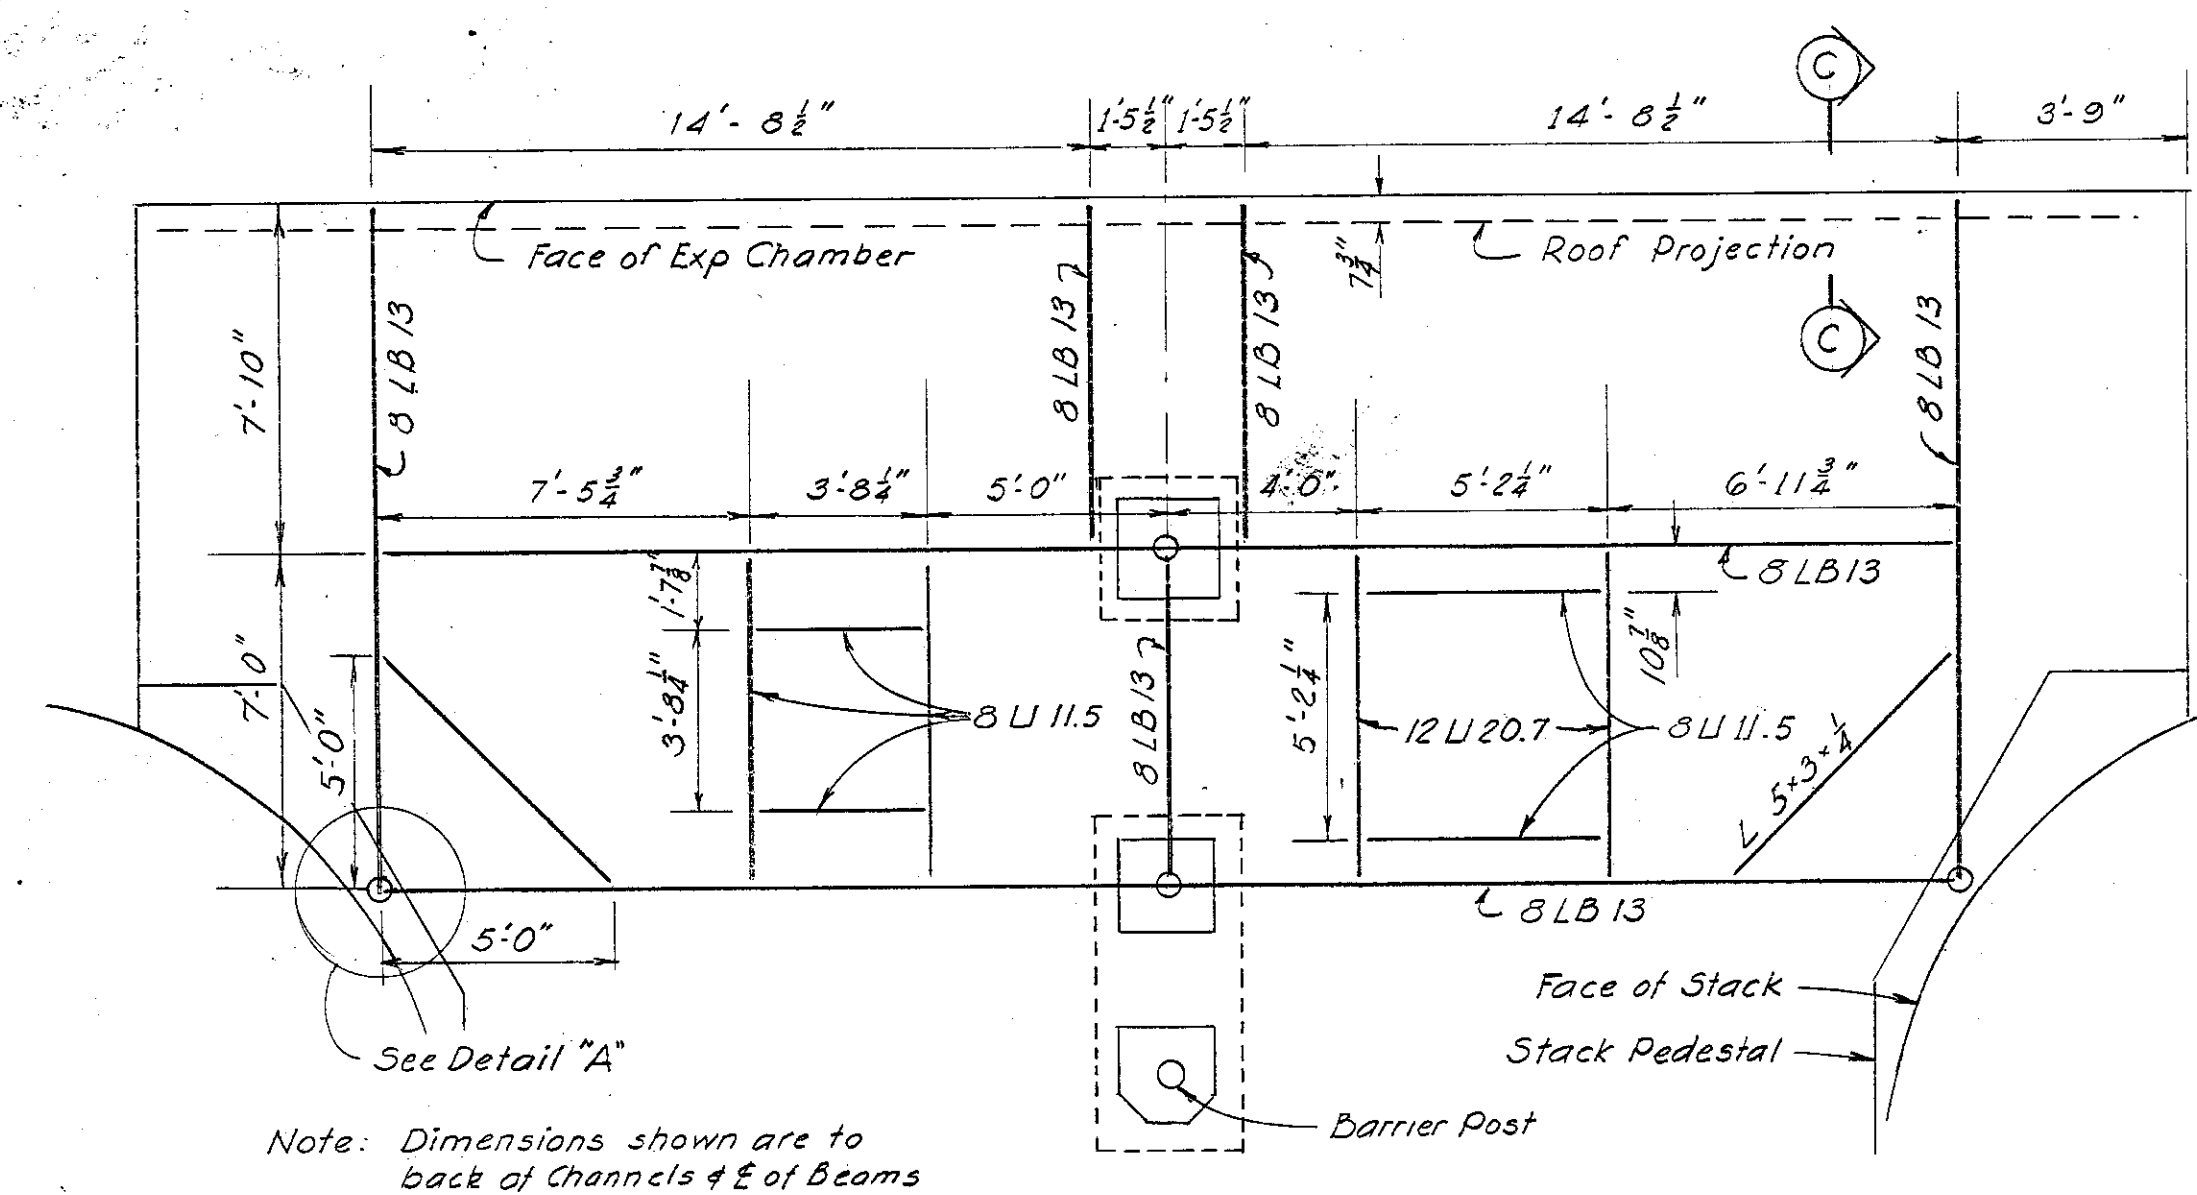

## NOTES

*All bolts to be  $\frac{5}{8}$ " unless otherwise noted.*

*All bolted connections to have one lock washer per bolt & flat washer as req'd.*

|                                |                    |                    |
|--------------------------------|--------------------|--------------------|
| CITY OF HARTFORD, CONNECTICUT  |                    |                    |
| DEPARTMENT OF ENGINEERING      |                    |                    |
| VACUUM CLEANER SYSTEM          |                    |                    |
| INCINERATOR                    |                    |                    |
| INCINERATOR ROAD NORTH MEADOWS |                    |                    |
| HARTFORD CONNECTICUT           |                    |                    |
| SUBMITTED                      | RECOMMENDED        | APPROVED           |
| <i>Samuel Hays</i>             | <i>Samuel Hays</i> | <i>Samuel Hays</i> |
| DIVISION ARCHITECT             | CITY ARCHITECT     | CITY ENGINEER      |
| DESIGN. <i>ELD</i>             | DRAWN <i>ELD</i>   | DATEBOOK NO. 09649 |
| TRACED                         | CHECK              | DATE DEC 22, 1960  |