




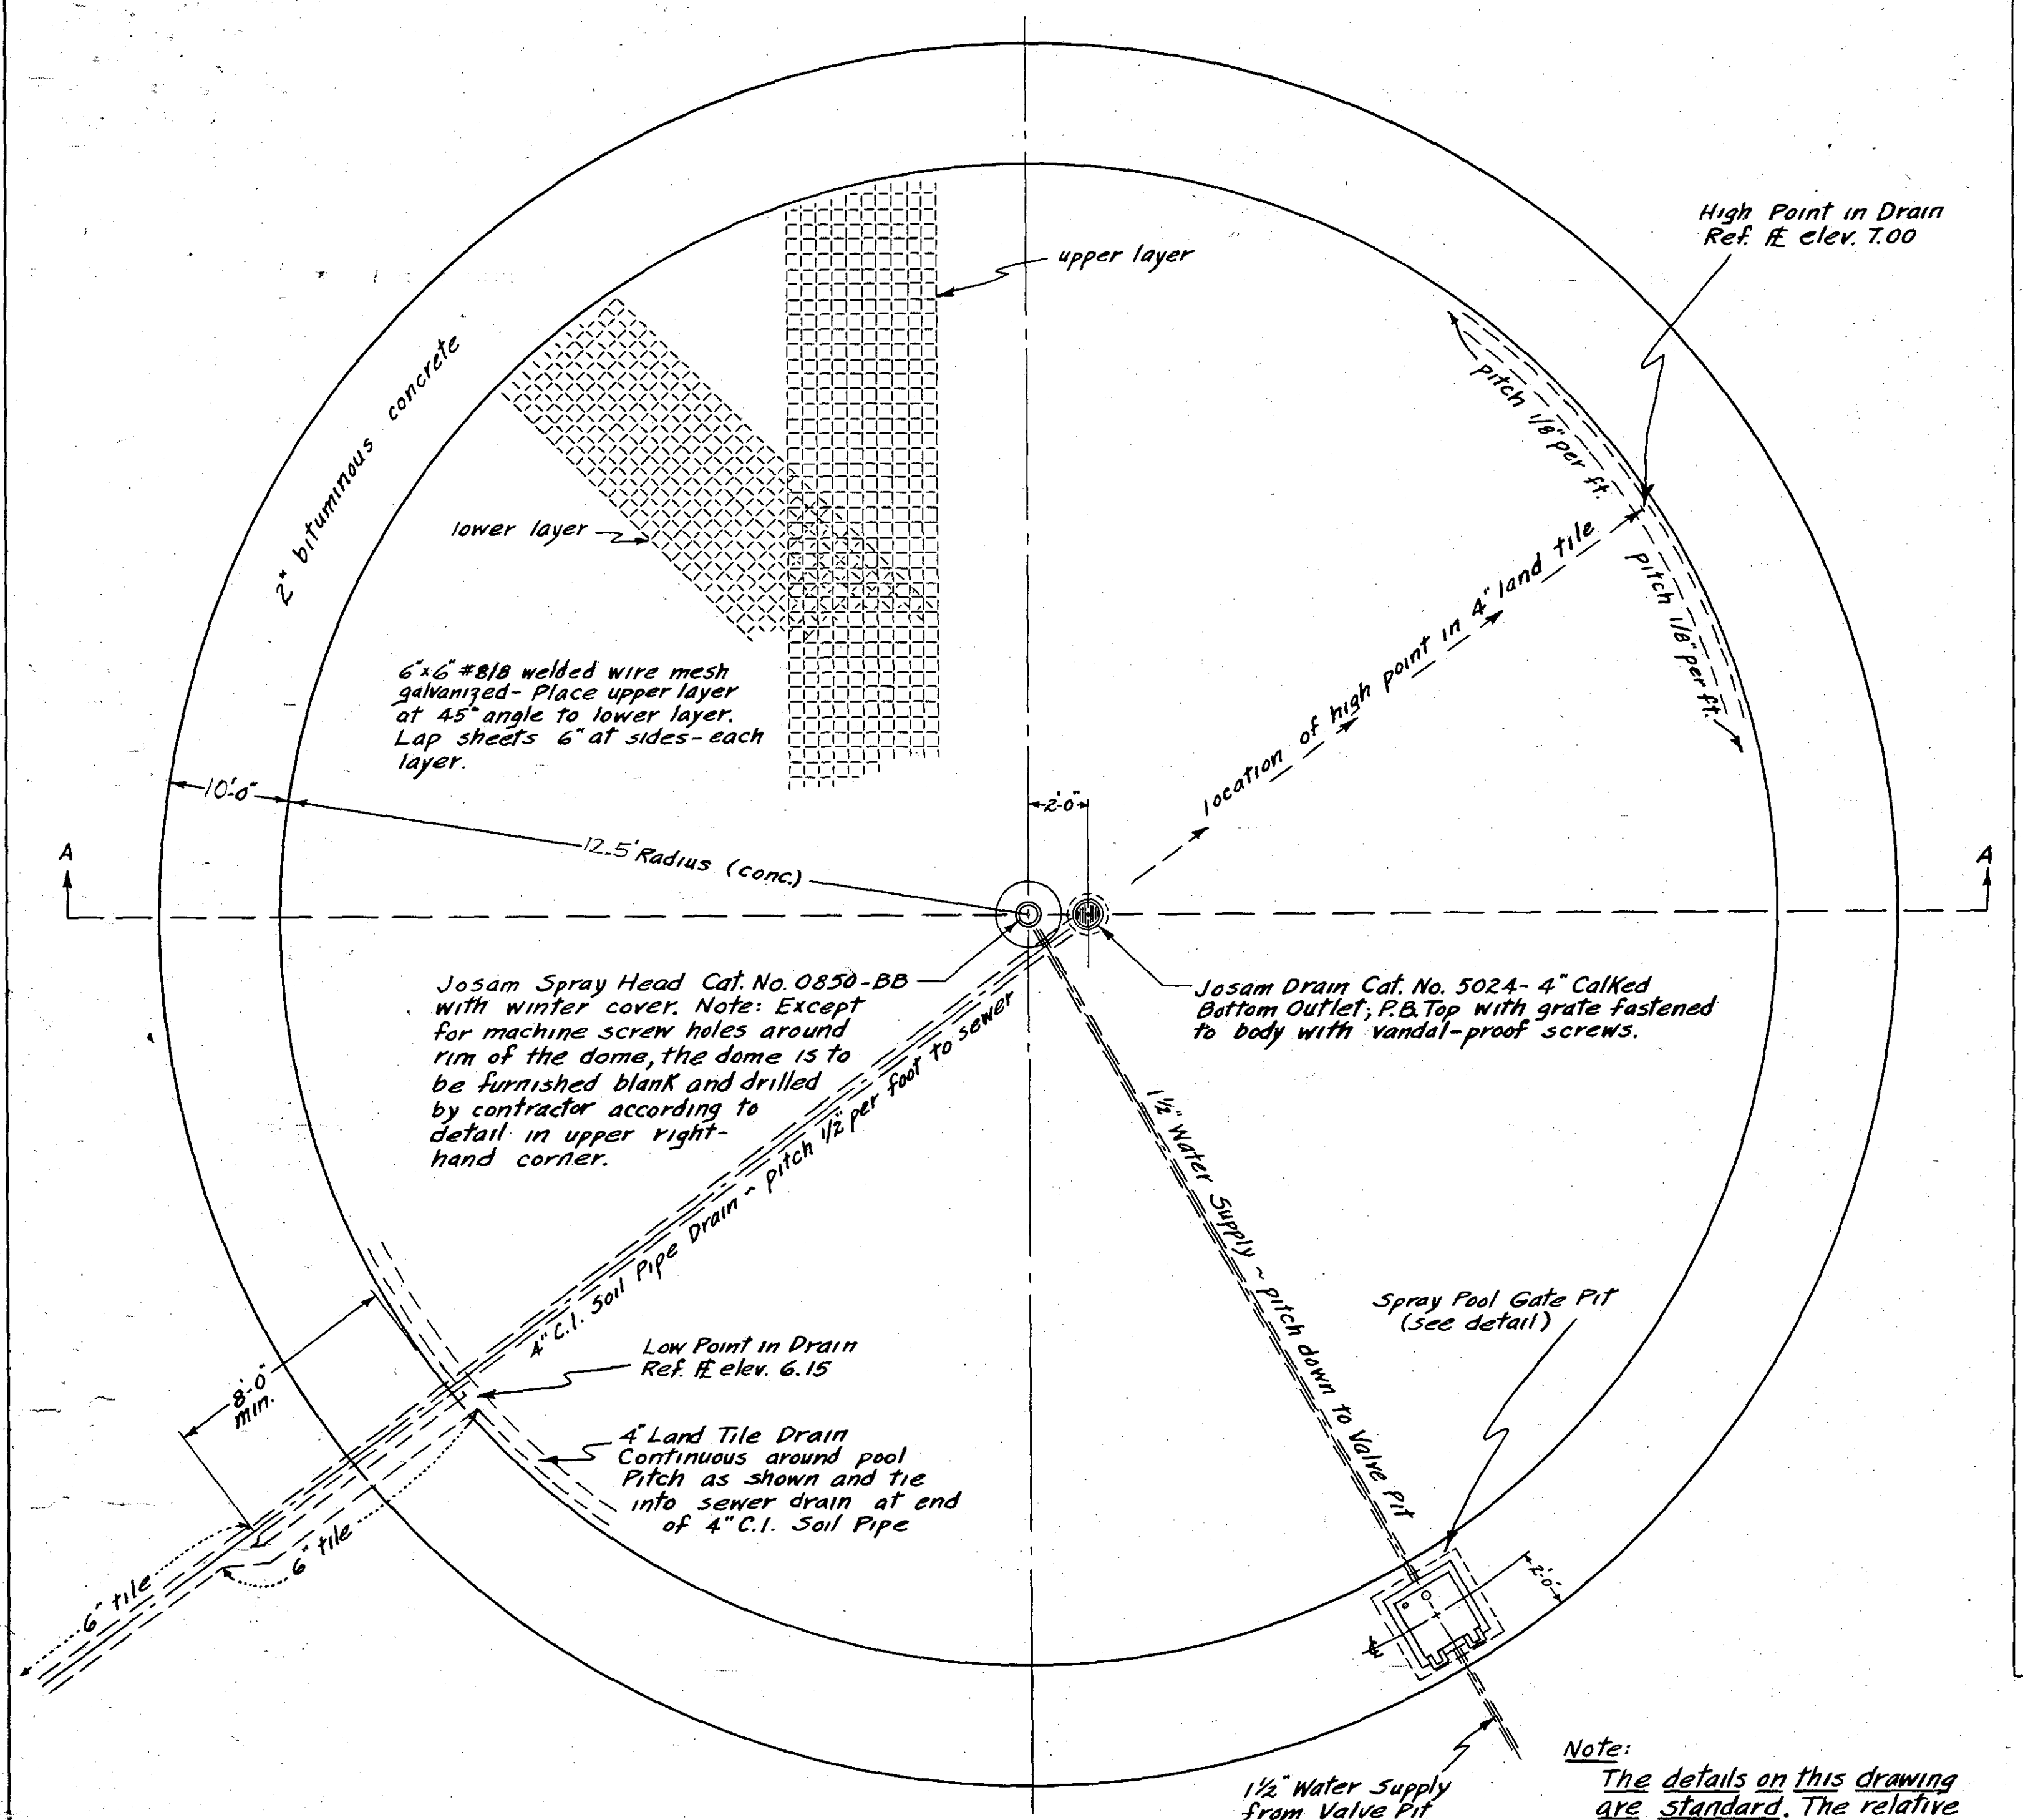



PLAN OF SPRAY POOL

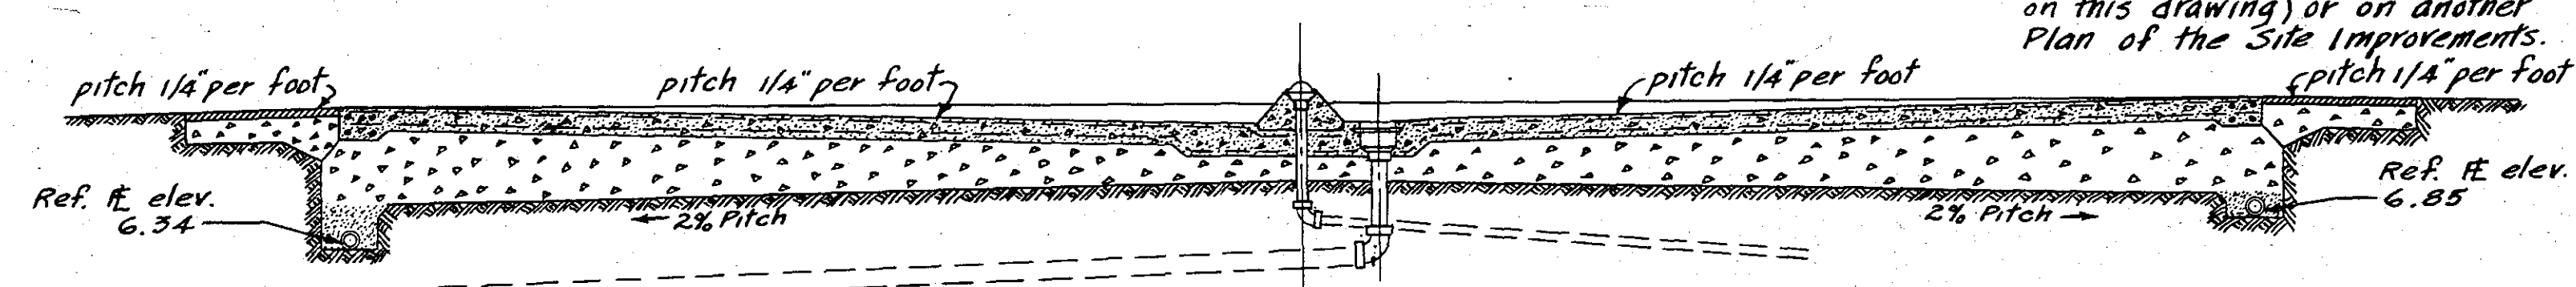


SECTION A-A

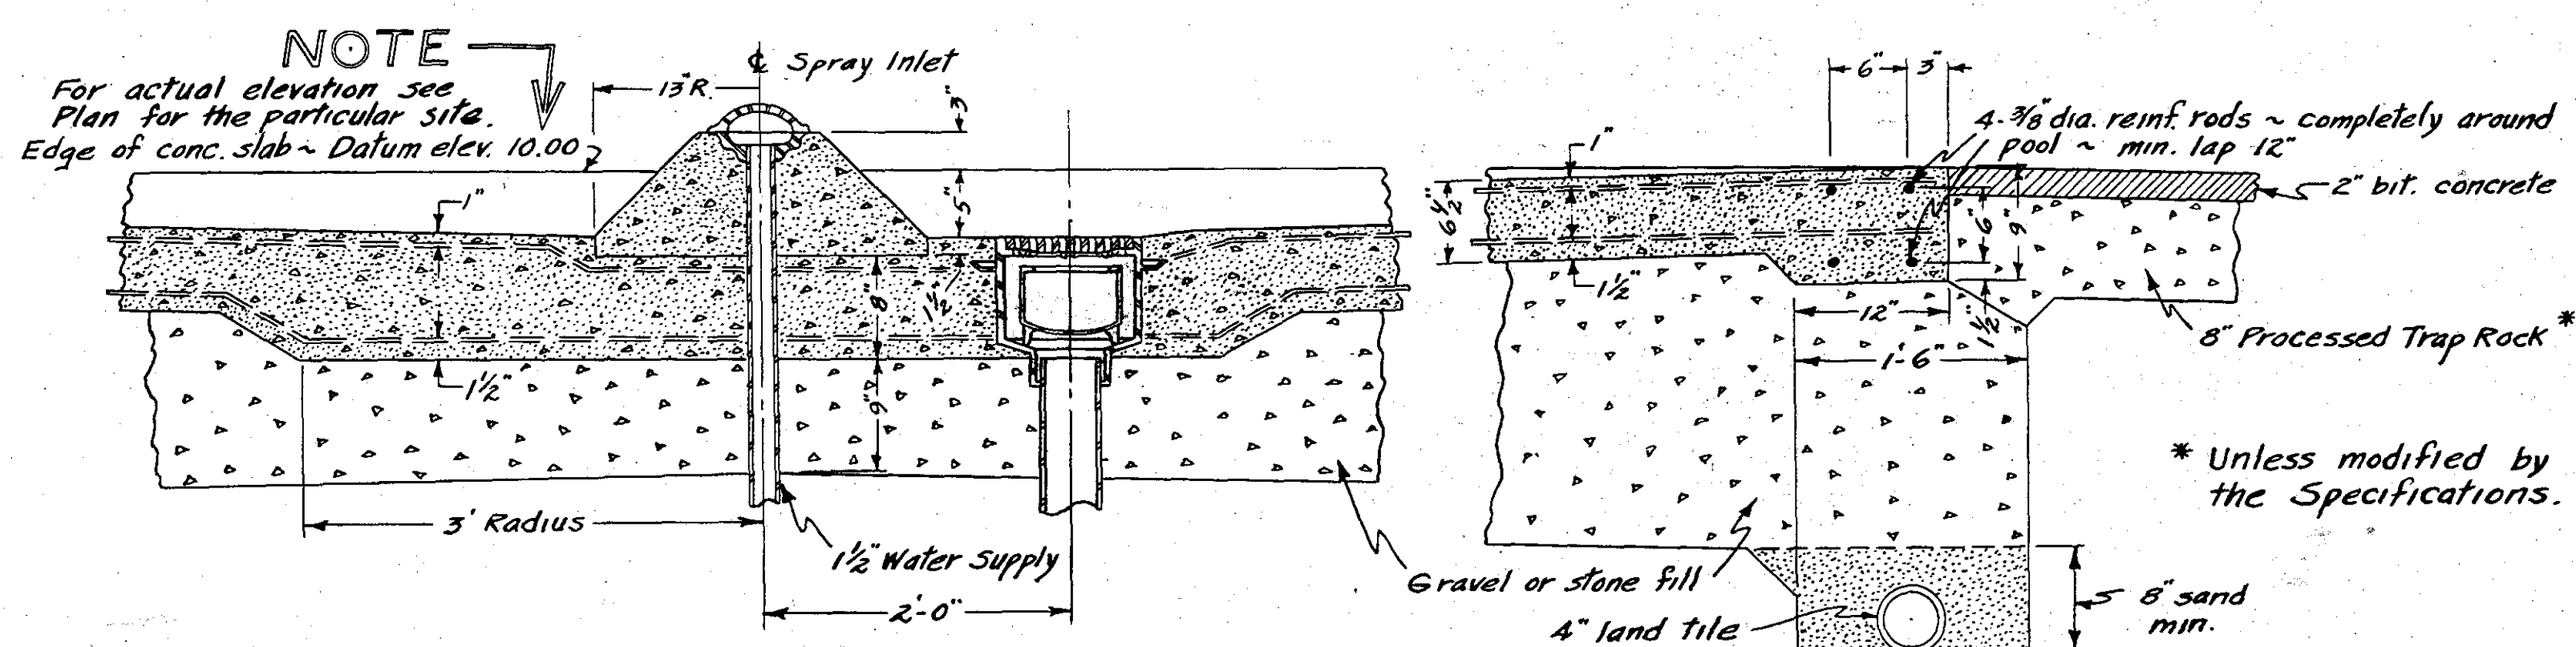


DETAILS ~ SECTION A-A
Scale 1"=1'-0"

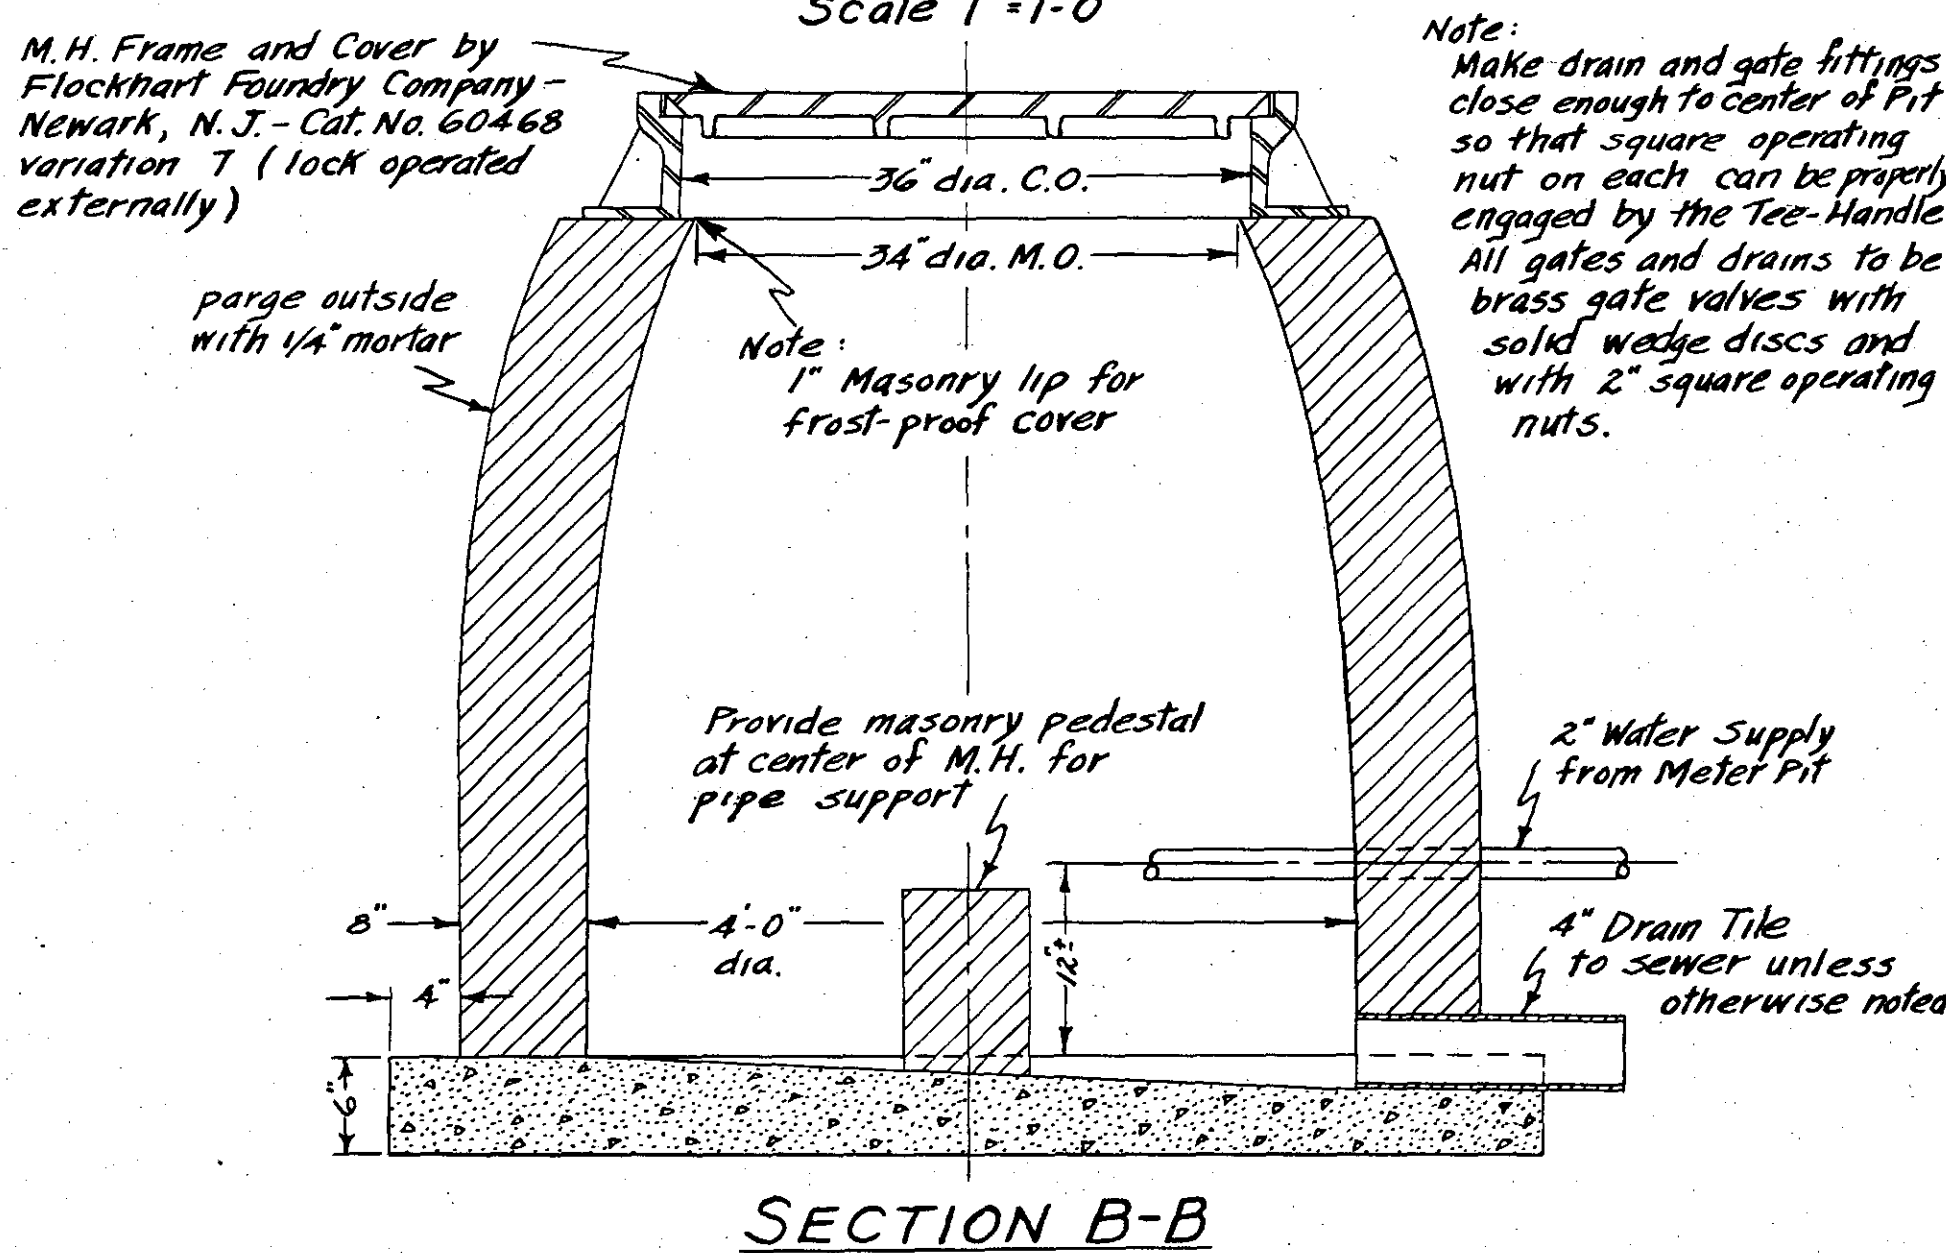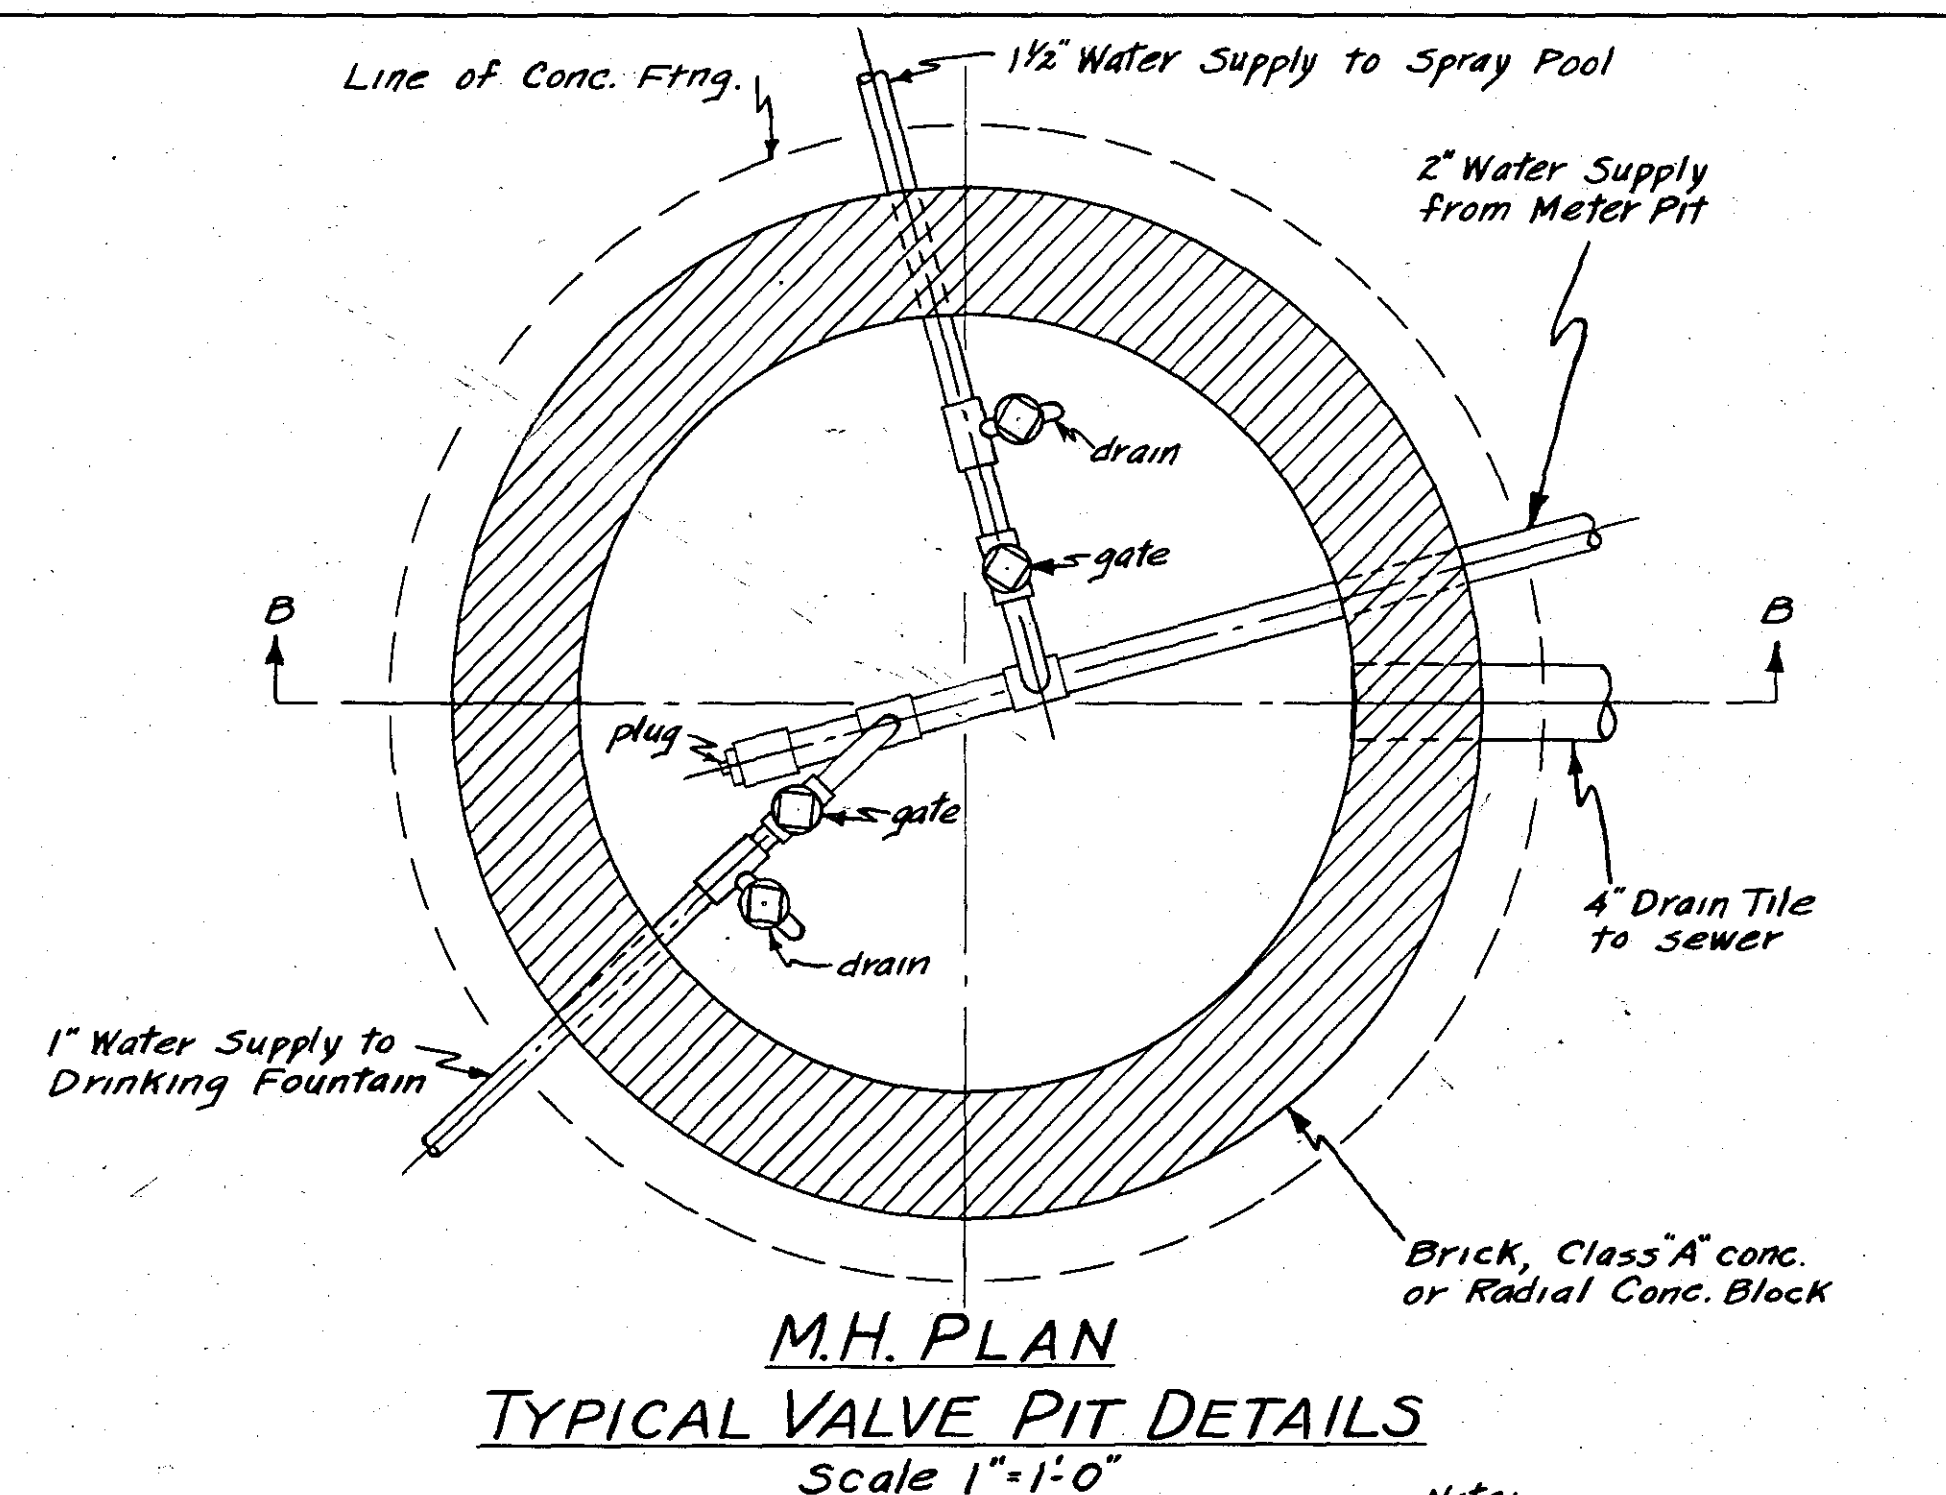

SECTION B-B

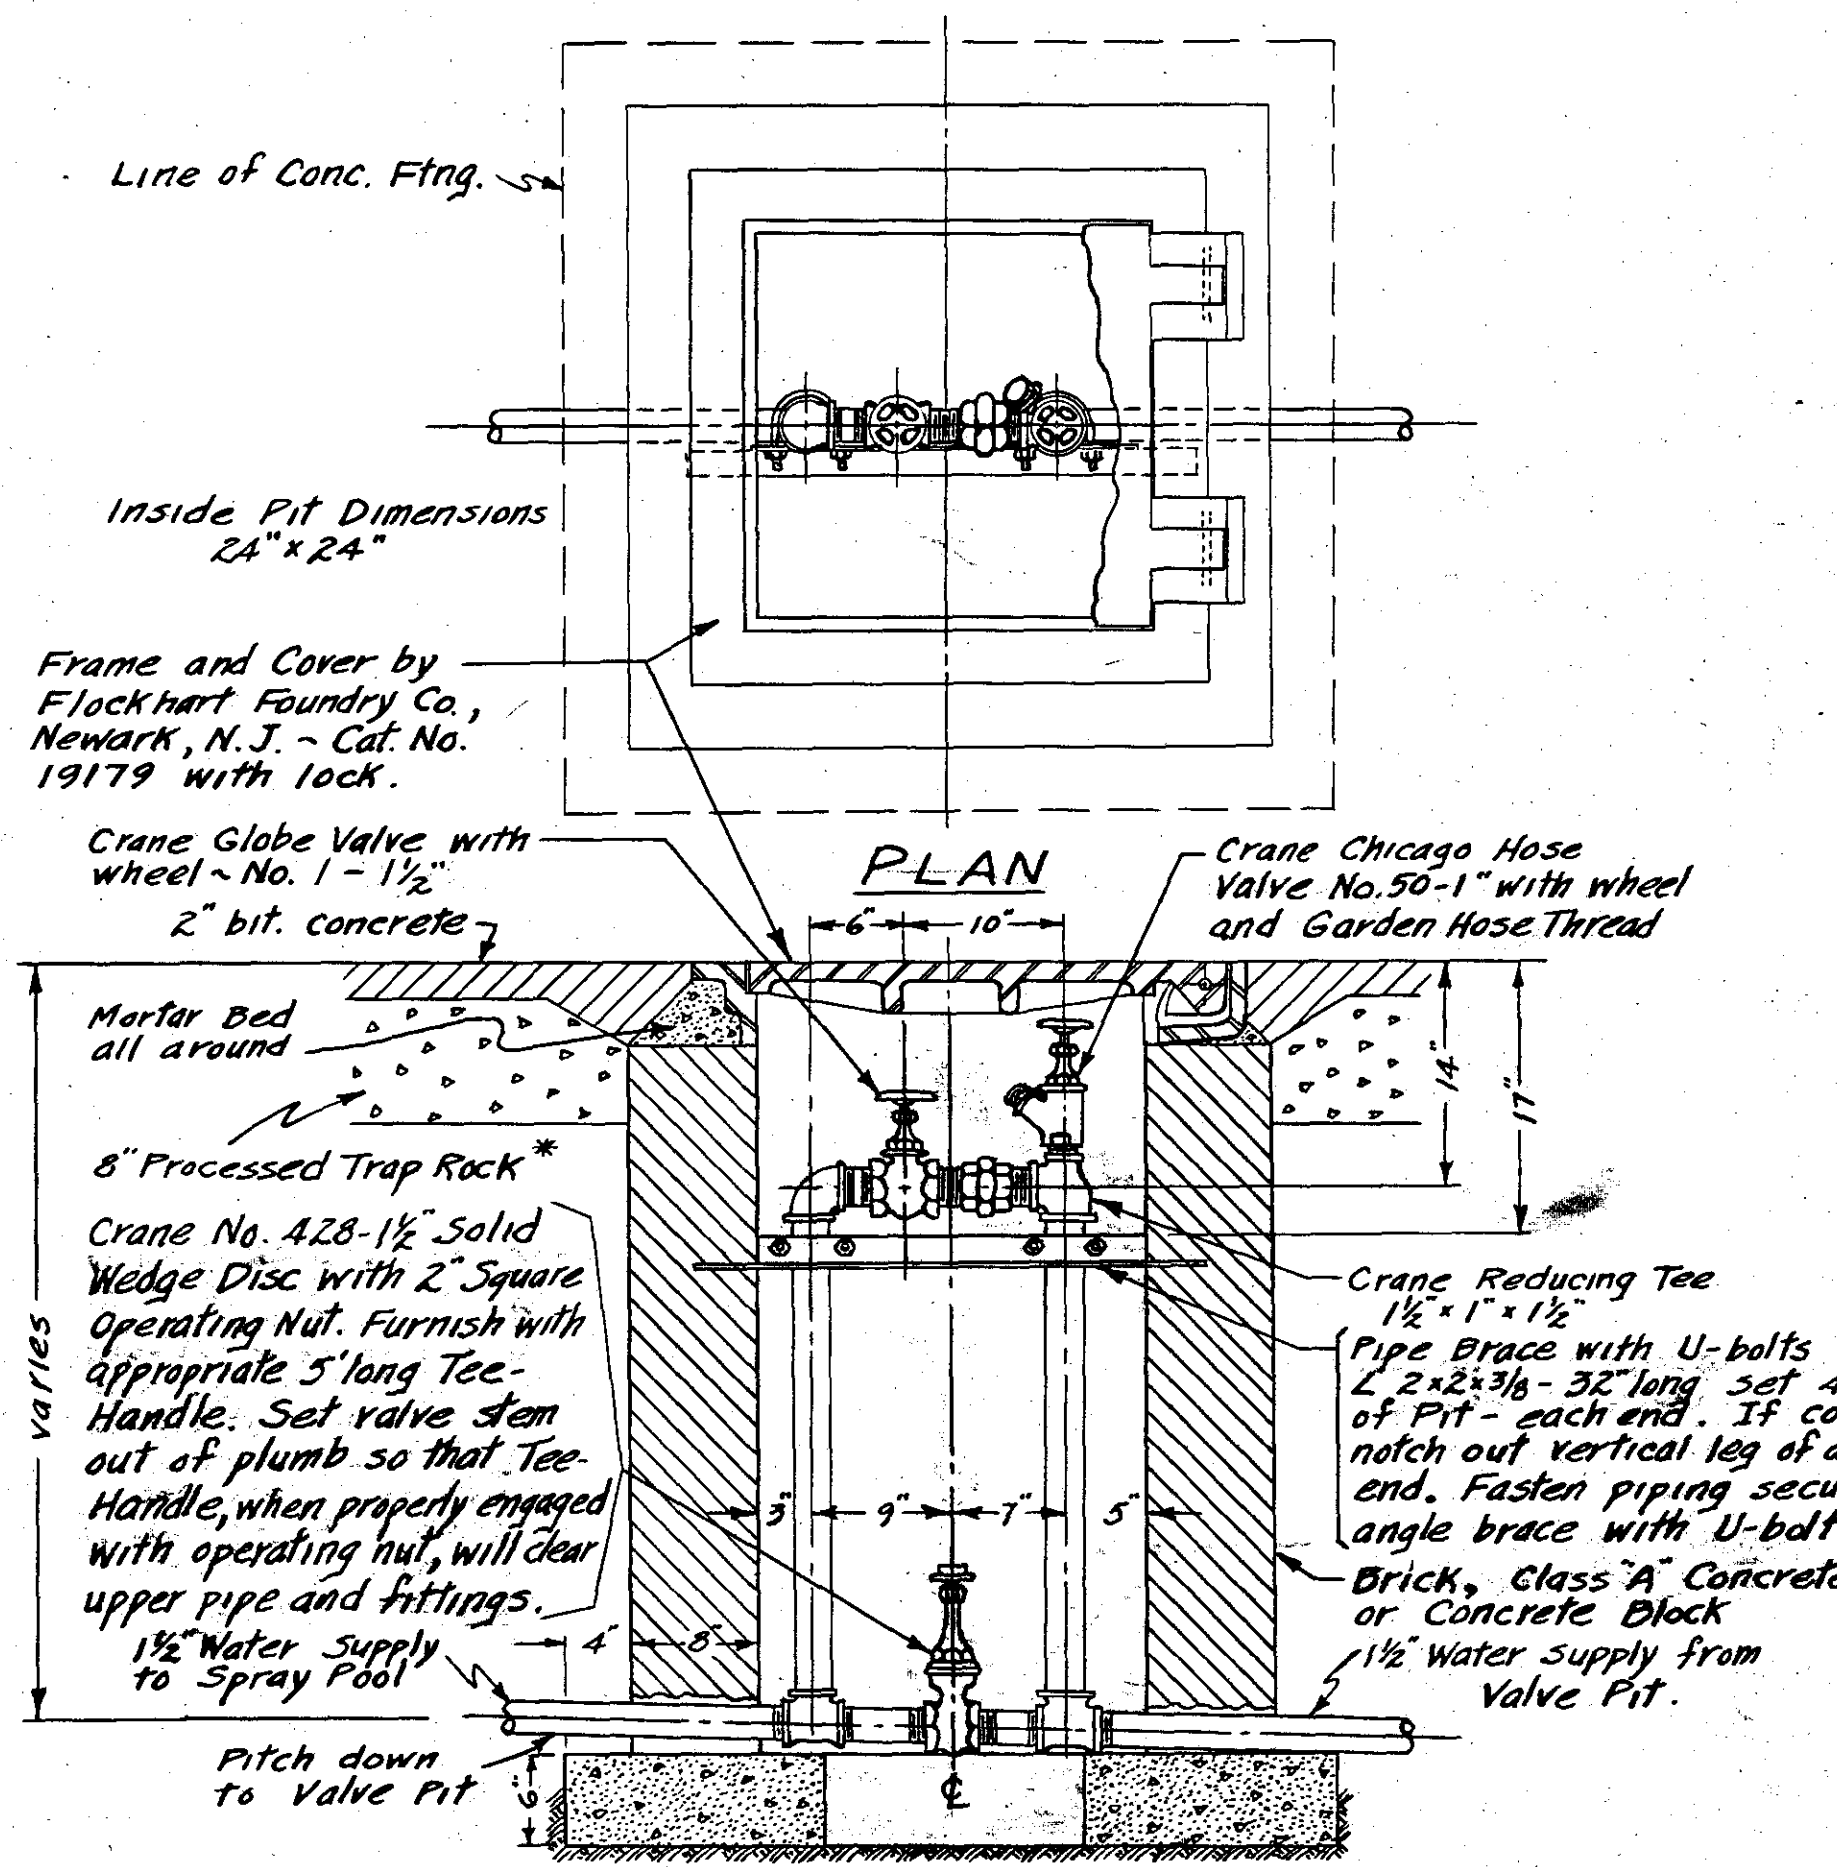


SECTION VIEW ~ SPRAY POOL GATE PIT
Scale 1"=1'-0"

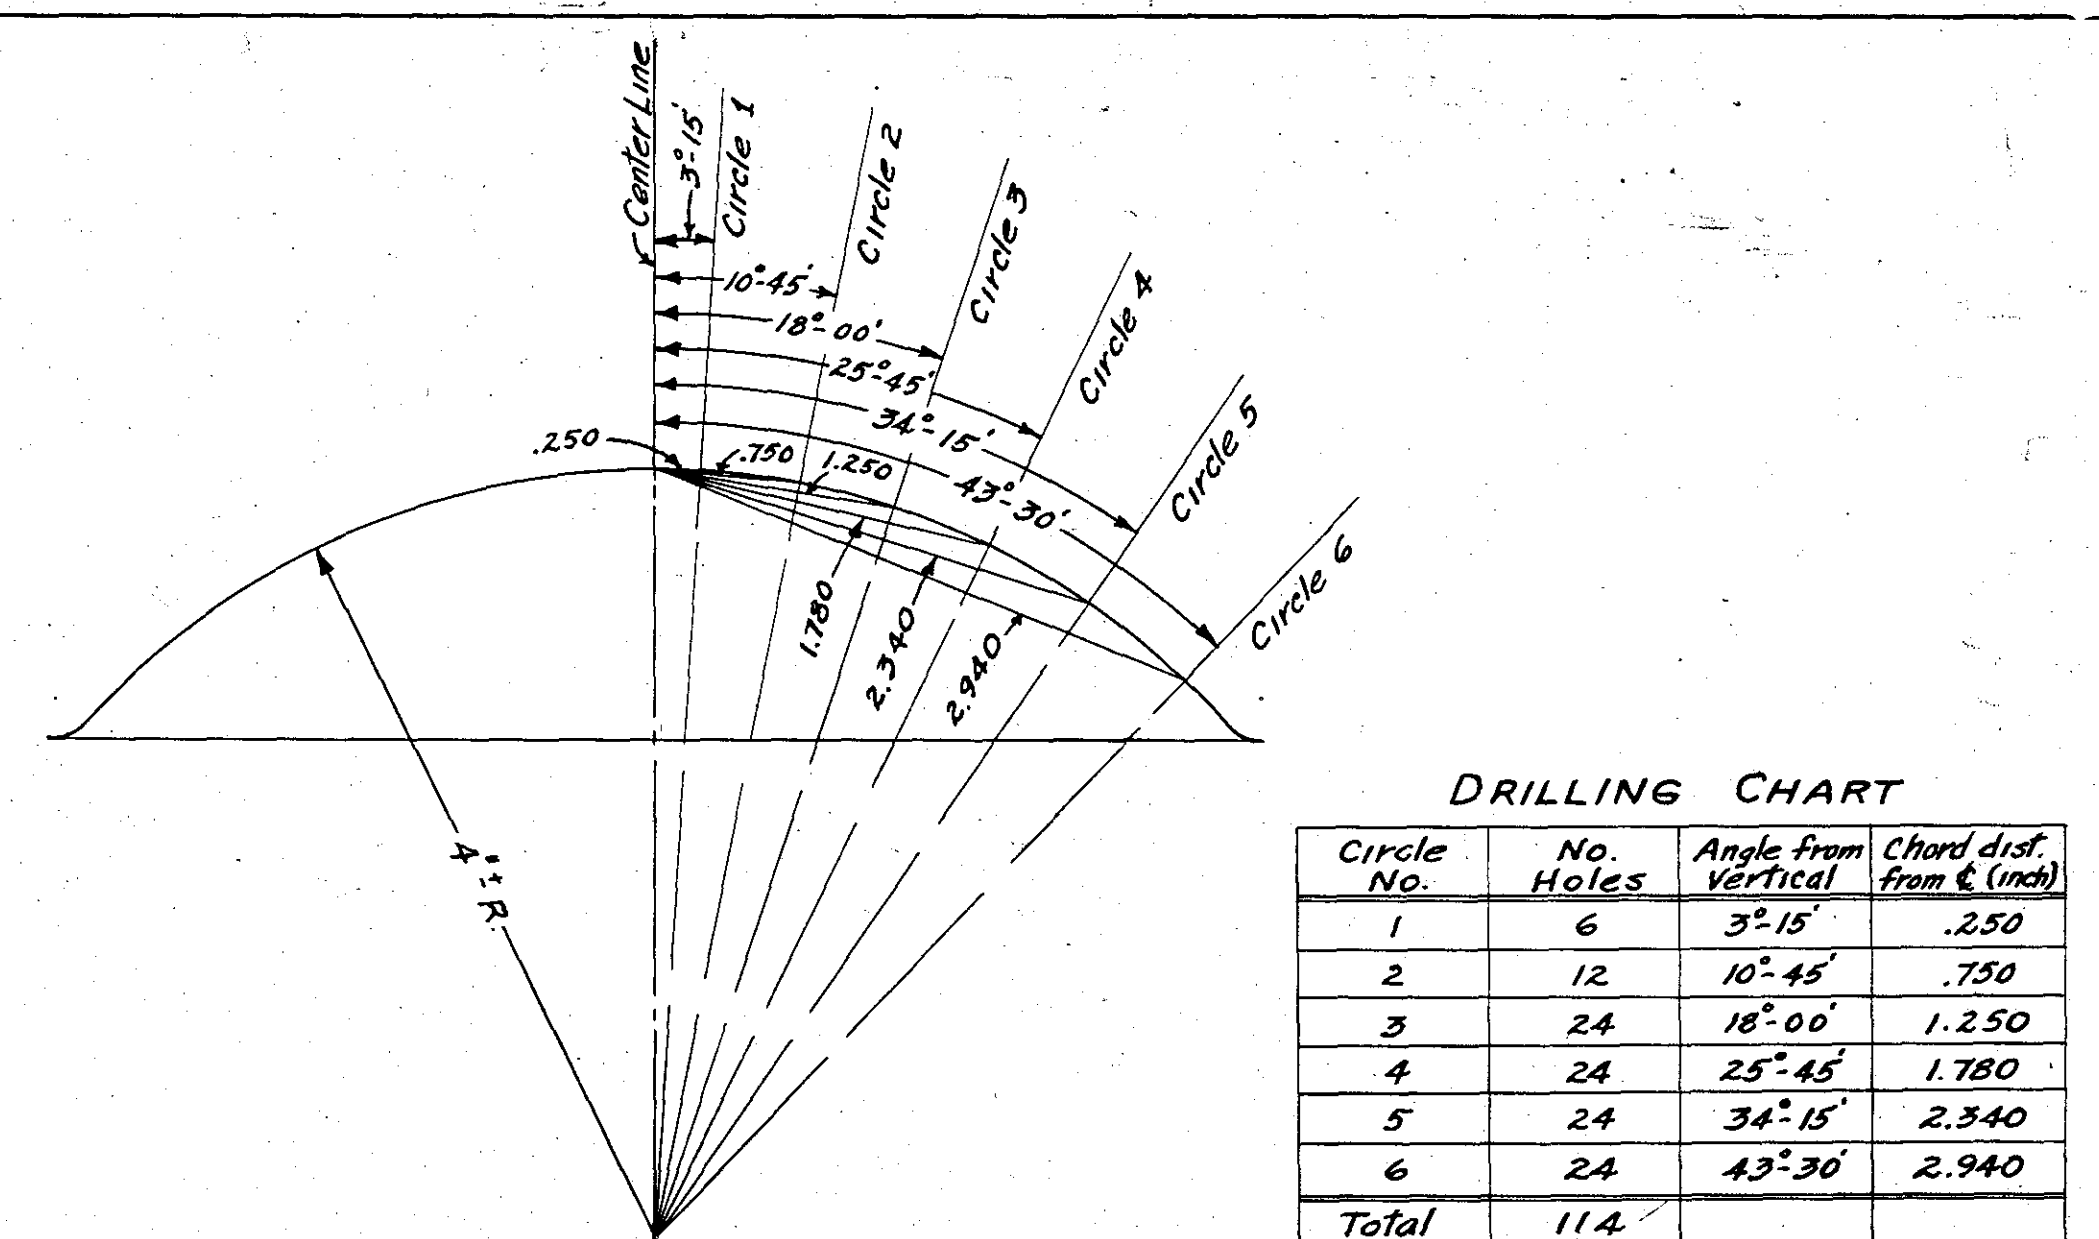

DOME PROFILE ~
DRILLING ANGLES
Full Scale

Notes:
All holes are 1/16\"/>

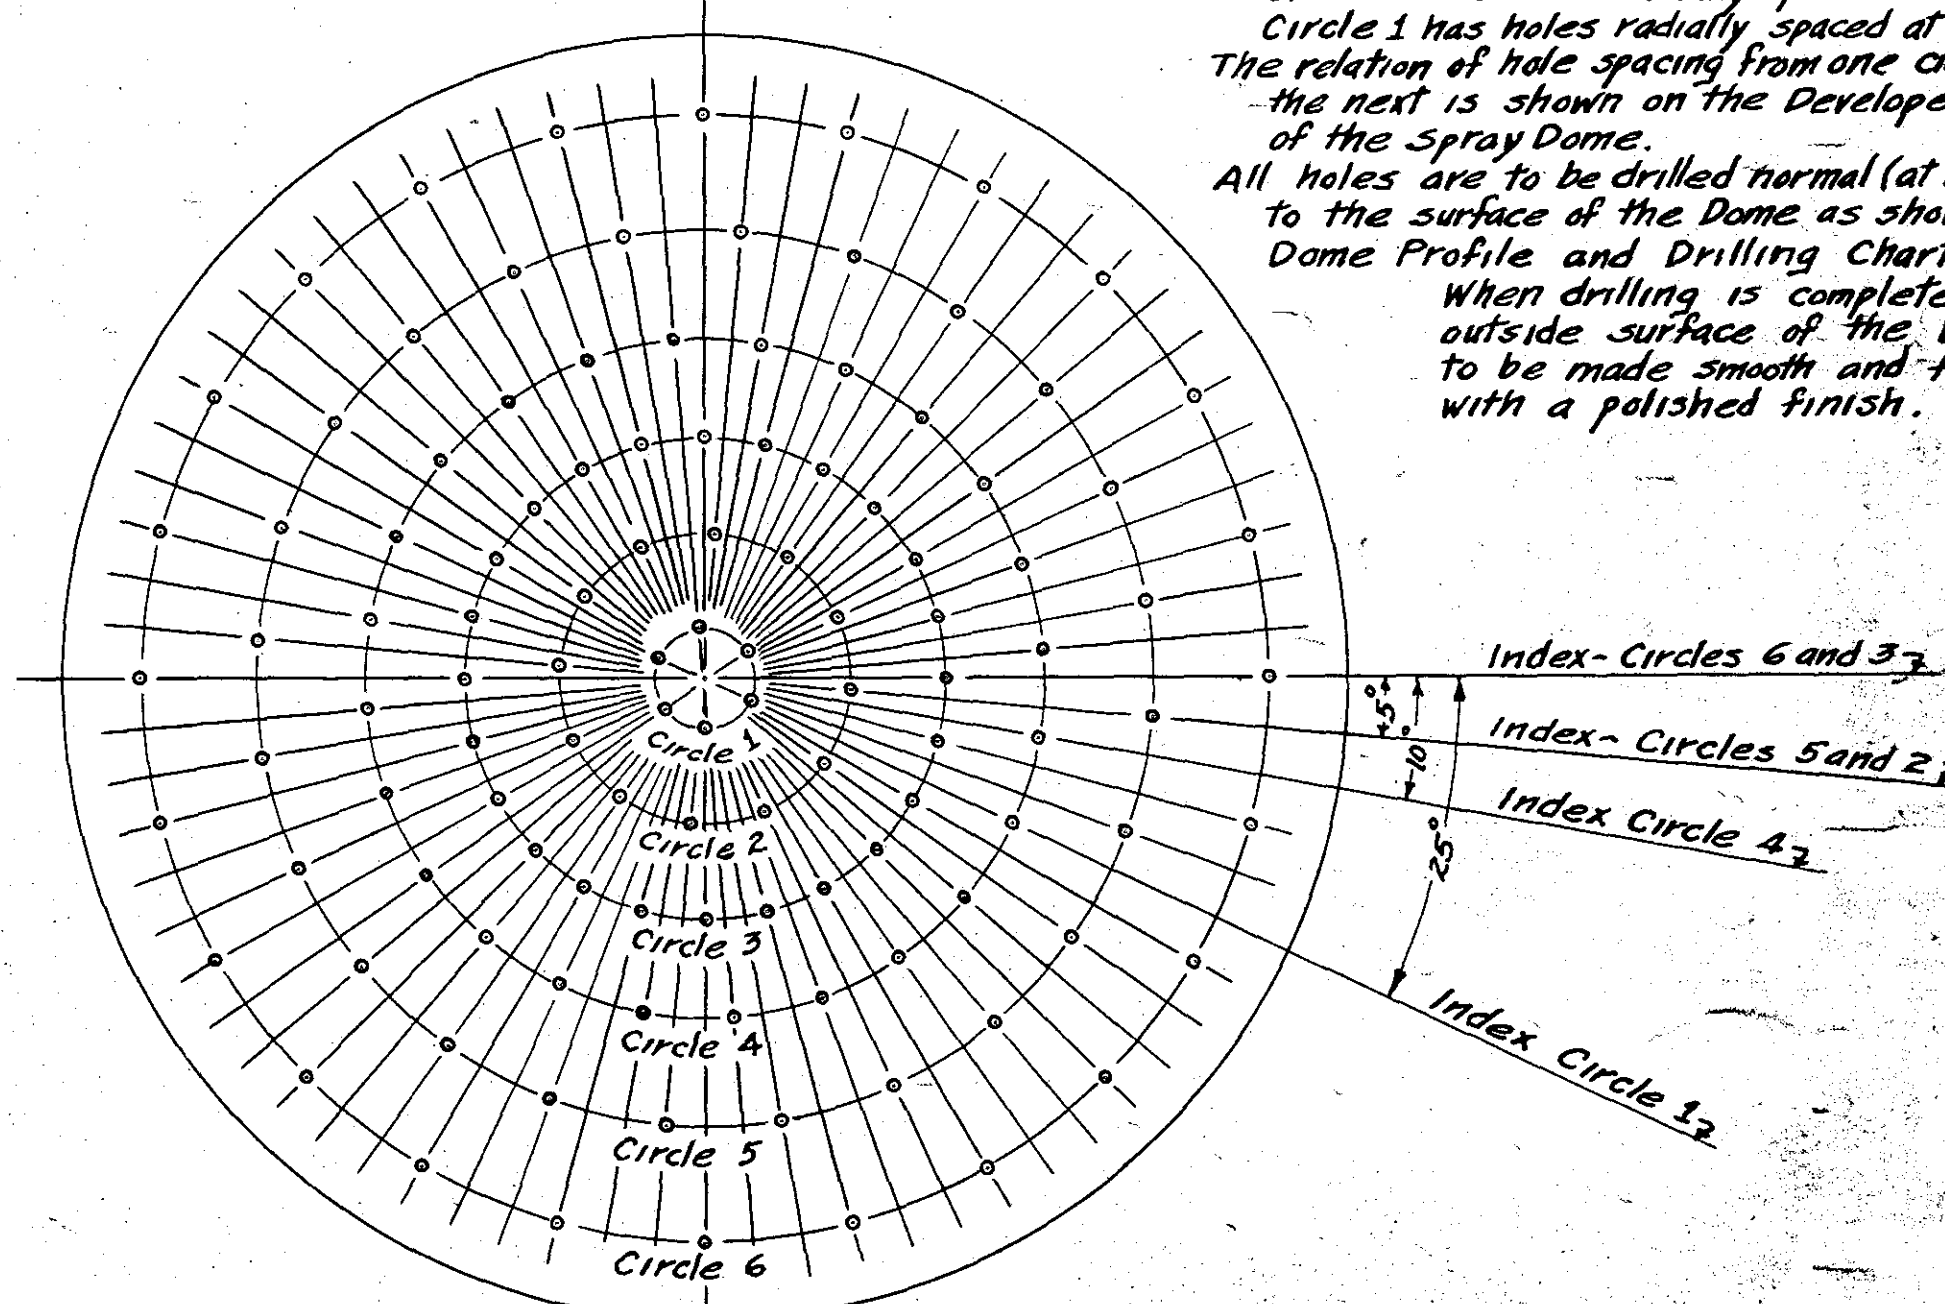

DEVELOPED PLAN OF SPRAY DOME
Radial Distances are Chord Distances from the Dome Profile

STANDARD CONSTRUCTION DETAILS

Revised from Daybook No. 09704

CITY OF HARTFORD, CONNECTICUT DEPARTMENT OF ENGINEERING		
SPRAY POOL AND VALVE PIT DETAILS		
REVISED FOR BARNARD-BROWN PLAYGROUND ONLY		
SUBMITTED By <i>[Signature]</i> DIVISION ENGINEER	RECOMMENDED By <i>[Signature]</i> ASST. CITY ENGINEER	APPROVED By <i>[Signature]</i> CITY ENGINEER
DESIGN C.B. DRAWN R.L.L.	DAYBOOK NO. 09704	
TRACED R.L.L. CHECK G.E.H.	SCALE AS NOTED	
	DATE JULY 1967	