
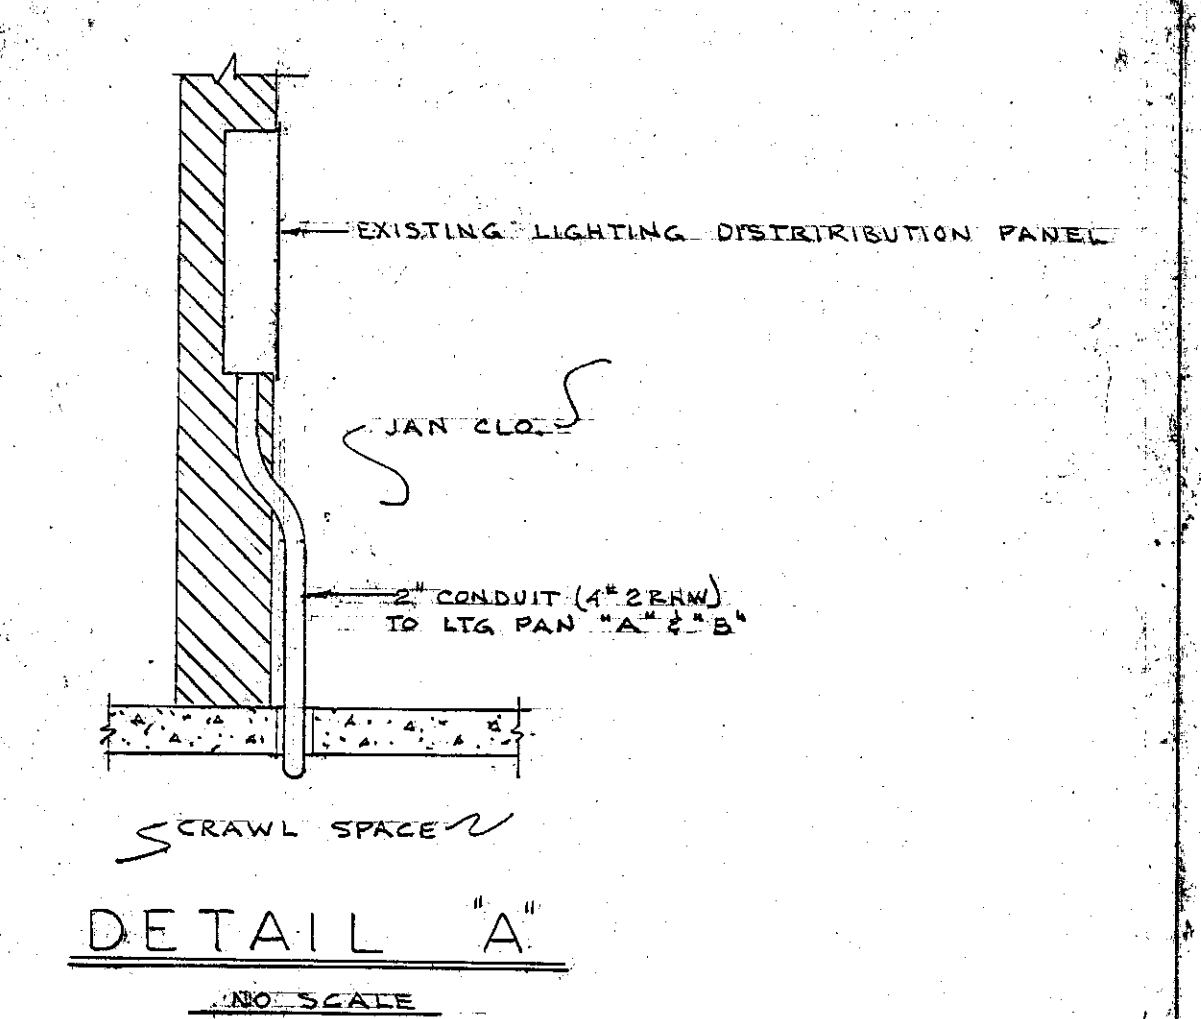
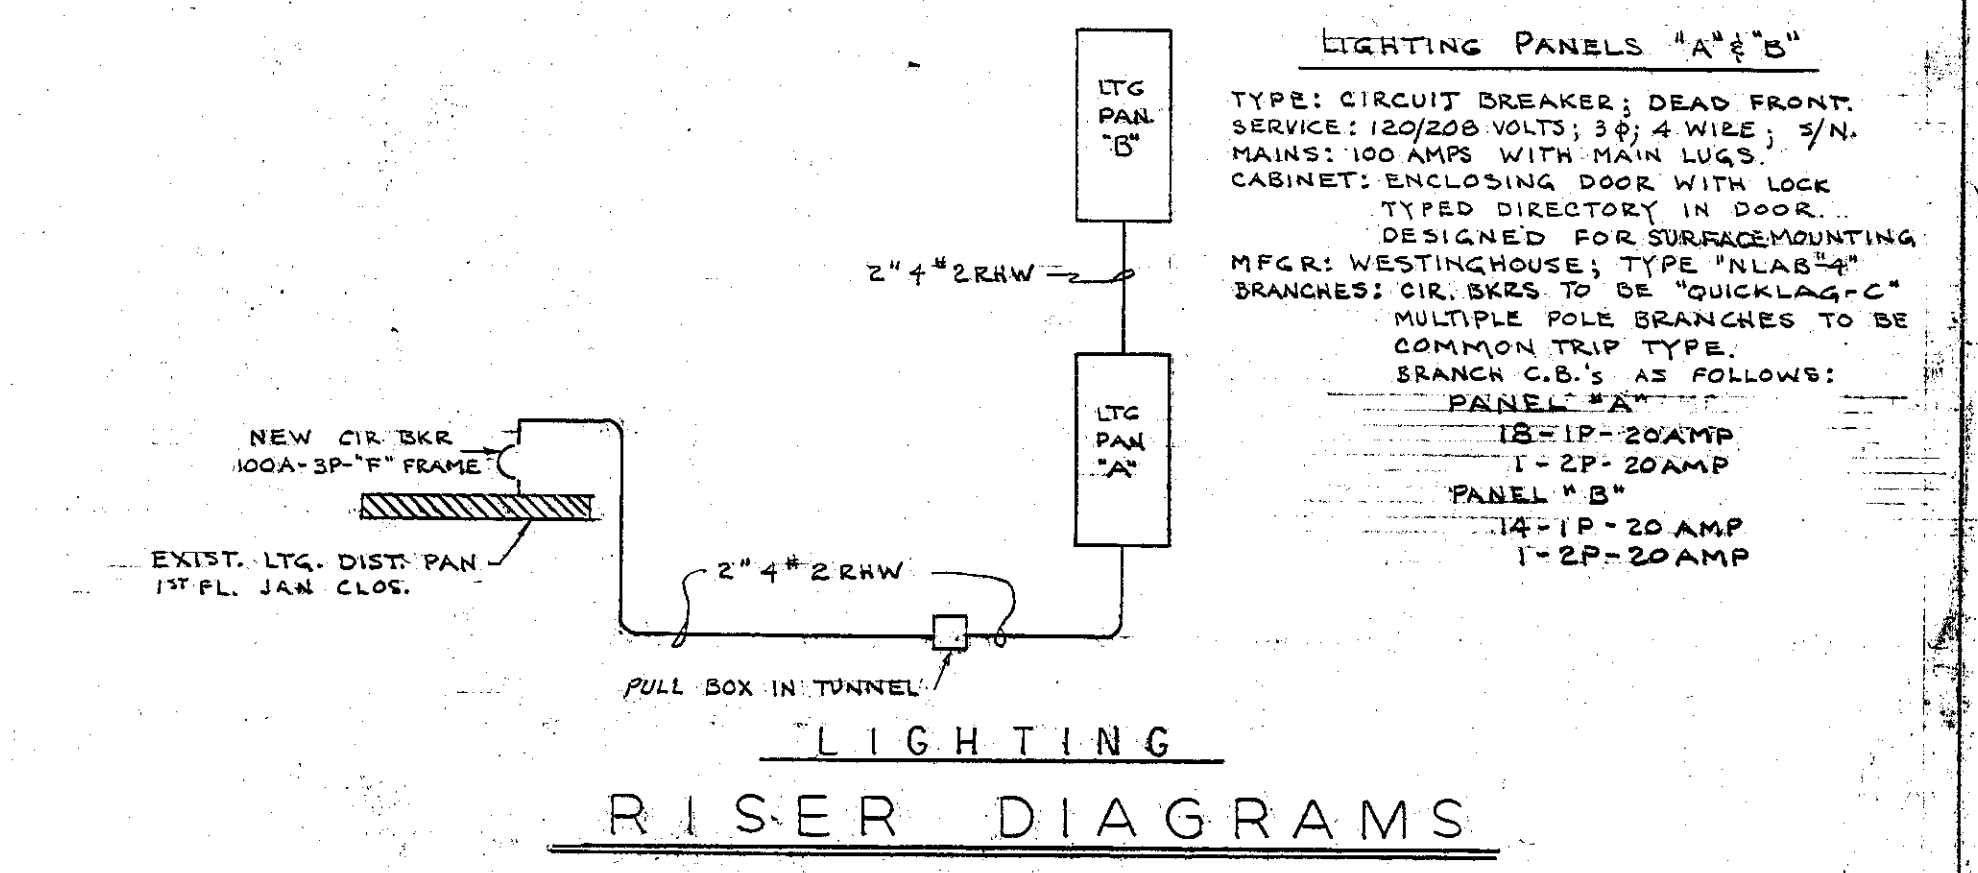
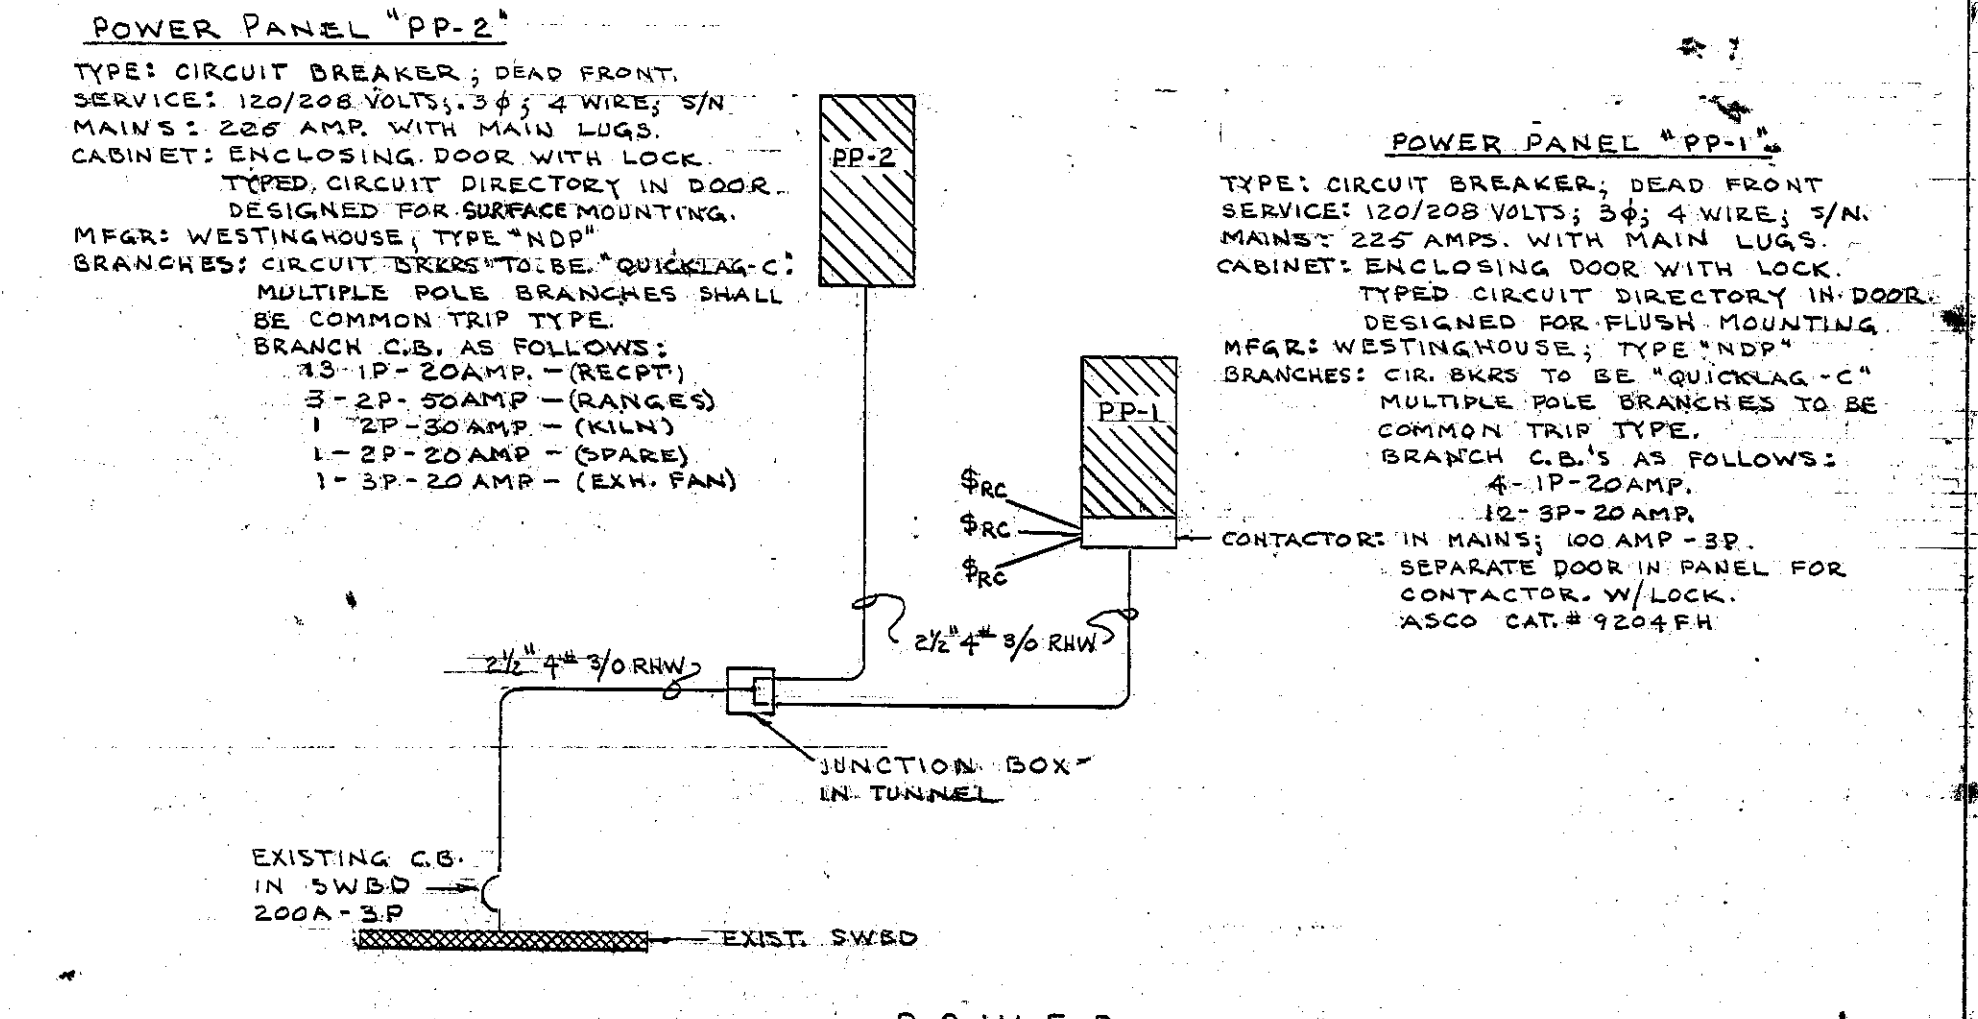
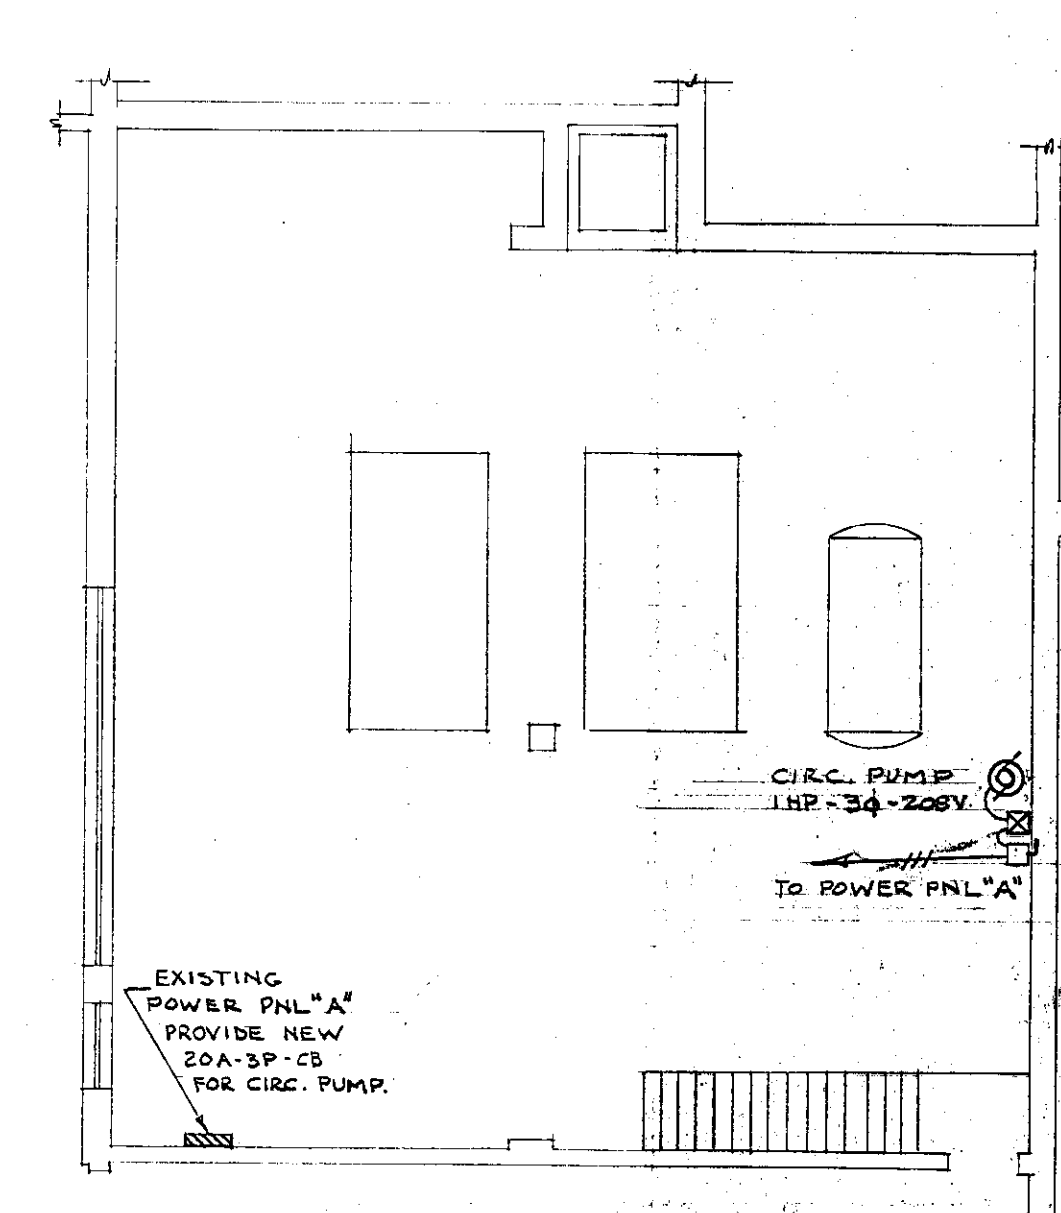
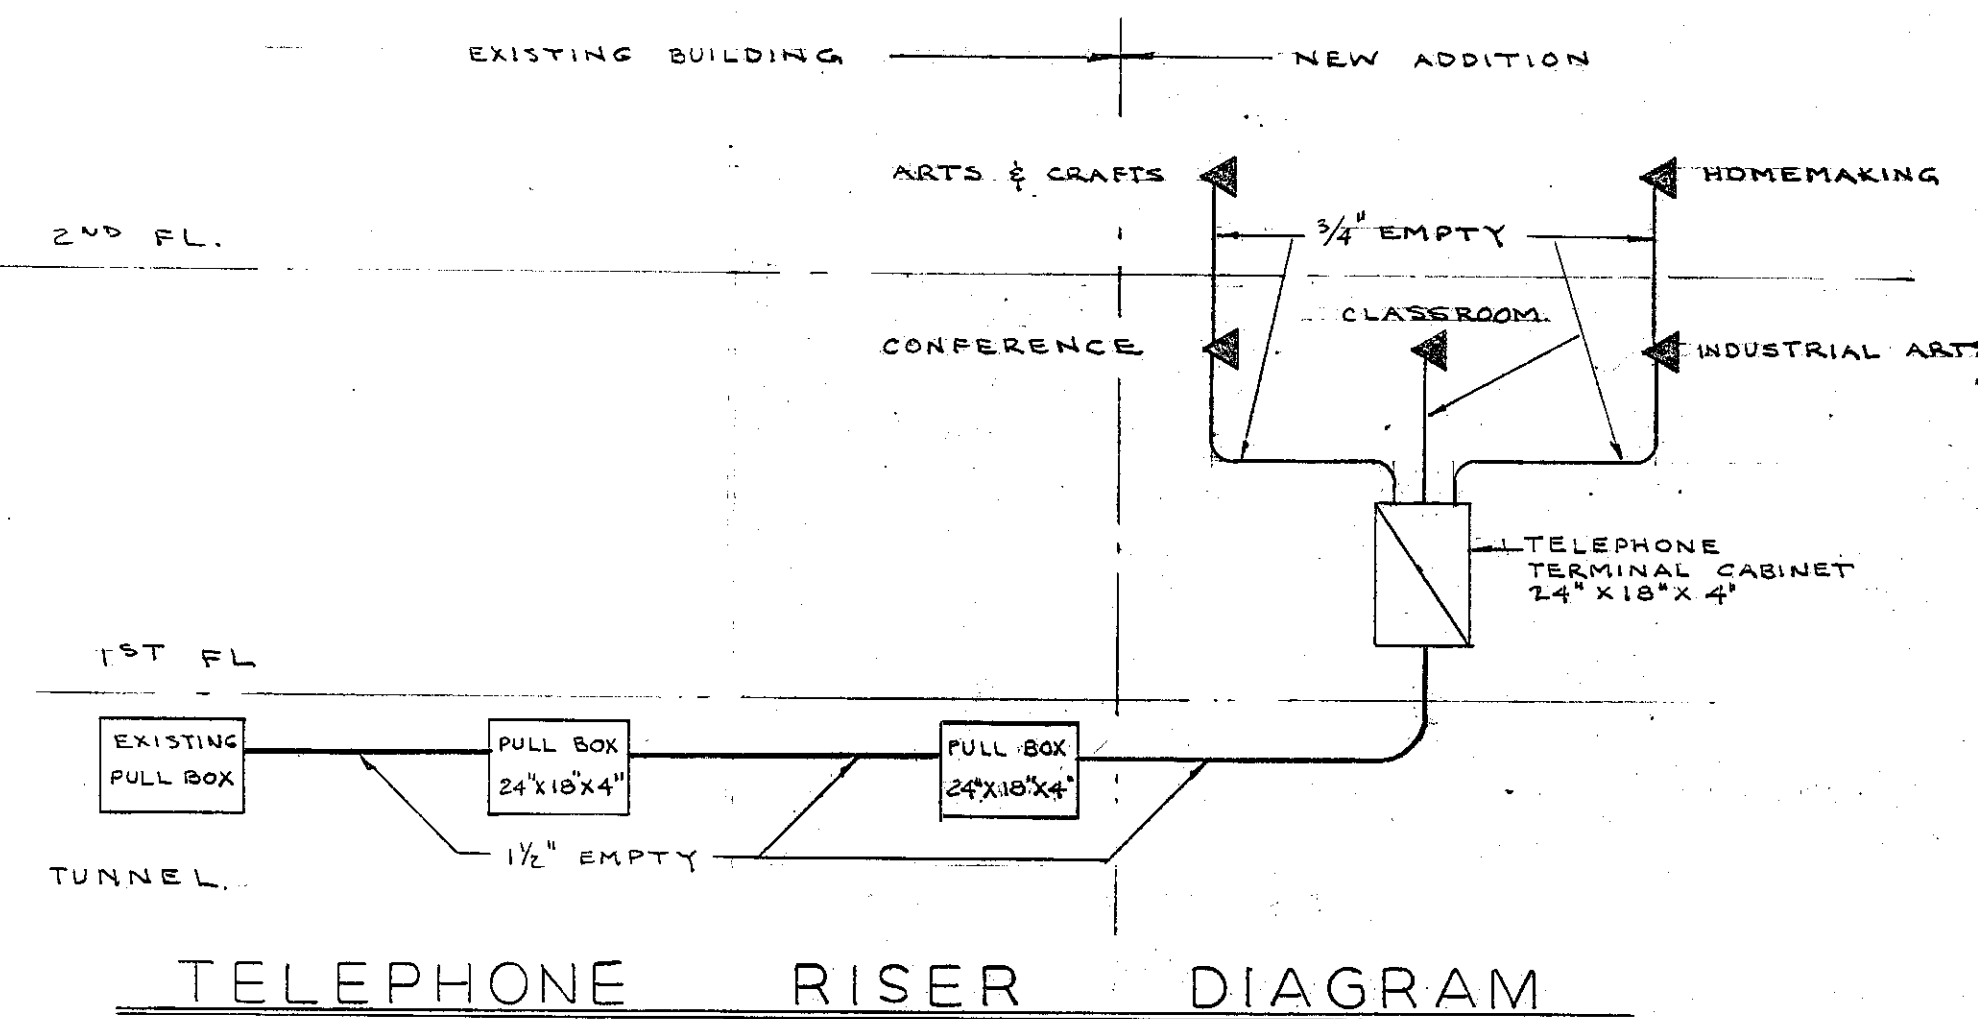


SYMBOL LIST			
SYMBOL	DESCRIPTION	MANUFACTURER'S DESIGNATION	MTG. HT.
○	CEILING OUTLET		
⊕	DUPLEX CONV. OUTLET-GND.	H&H #5262	8" ABOVE COUNTER
⊖	DUPLEX CONV. OUTLET-GND.	H&H #5262	UP 18"
⊕	CLEANING RECEPTACLE	H&H #5292	UP 18"
⊖	SINGLE POLE SWITCH	H&H #1991	UP 4'-0"
⊕	THREE-WAY SWITCH	H&H #1993	UP 4'-0"
⊖	FOUR-WAY SWITCH	H&H #1994	UP 4'-0"
⊕	CLOCK OUTLET	H&H #5707C	UP 9'-0"
⊖	EXIT LIGHT	SEE FIXTURE SCHEDULE	
⊕	FLUORESCENT FIXTURE	" "	
⊖	FIRE ALARM STATION-FLUSH MTD	GAMEWELL #9108A	UP 5'-0"
⊕	FIRE ALARM HORN	GAMEWELL #9156A	DN 8" FROM CLG
⊖	AUTOMATIC FIRE STATION	GAMEWELL #9111A	
⊕	PROGRAM BELL	STANDARD ELECTRIC TIME #MAJ-6"	DN 8" FROM CLG
⊖	WALL TELEPHONE OUTLET	4" BOX WITH PLASTER RING & PLATE	UP 5'-0"
⊕	LIGHTING PANEL	SEE SPEC.	UP 6'-0" TO TOP
⊖	POWER PANEL	" "	UP 6'-0" TO TOP
⊕	MOTOR	" "	
⊖	MAGNETIC MOTOR STARTER	" "	
⊕	FUSED DISCONNECT	SEE SPEC.	UP 5'-0" OR AS NOTED
⊖	FLOOR OUTLET - SEE SPEC.	SEE SPEC.	
⊕	RANGE OUTLET - 50 AMP - 3P	H&H #7987 WITH #7899 PLATE	UP 18"
⊖	REMOTE CONTROL SWITCH WITH PILOT LT.	SEE SPEC.	AS NOTED
⊕	PUSH BUTTON STATION W/ PILOT LT.	FURNISHED BY OTHERS	UP 4'-0"
⊖	UNDERFLOOR DUCT, JUNCTION BOX & END CLOSER	SEE SPEC.	
⊕	FLOOR OUTLET	WALKER 500AL FITTING W/ H&H #5262 RECP.	
⊖	JUNCTION BOX	SEE SPEC.	
⊕	KILN OUTLET - 50 AMP - 3P	H&H #9333 WITH #7899 PLATE	UP 18"
⊖	50 AMP - 3 WIRE GND TWISTLOCK RECEPTACLE	H&H #XT7310-NT	AS NOTED
⊕	THERMAL SWITCH	FURNISHED BY OTHERS	" "

FIXTURE SCHEDULE			
TYPE	MANUFACTURER AND CATALOG NO.	MOUNTING	LAMPS
A	MILLER # CA-2101-08	SUSPENDED - 10'-0" ABOVE FLOOR	(4) 48" T12-40W RS
A1	MILLER # CA-2101-04	SUSPENDED - 10'-0" ABOVE FLOOR	(2) 48" T12-40W RS
A2	MILLER # CA-2101-04	SURFACE MOUNTED	(2) 48" T12-40W RS
B	H&H # 829	BOX MOUNTED	(1) 60 W
C	HOLOPHANE #2472	RECESSED	(1) 150 W
D	MPHILSEN #43-54VT	WALL BRACKET - UP 11'-8" TO TOP OF FIXTURE	(1) 150 W
E	EXISTING TO BE RELOCATED	SUSPENDED	(2) 50 W - 250V
E1	TO BE FURNISHED BY CITY	SUSPENDED	(2) 50 W - 250V
F	PERFECLITE #HH 13	SURFACE MOUNTED	(2) 75 W
G	DAYBRITE #89150-4	SURFACE MOUNTED	(1) 48" T12-40W RS

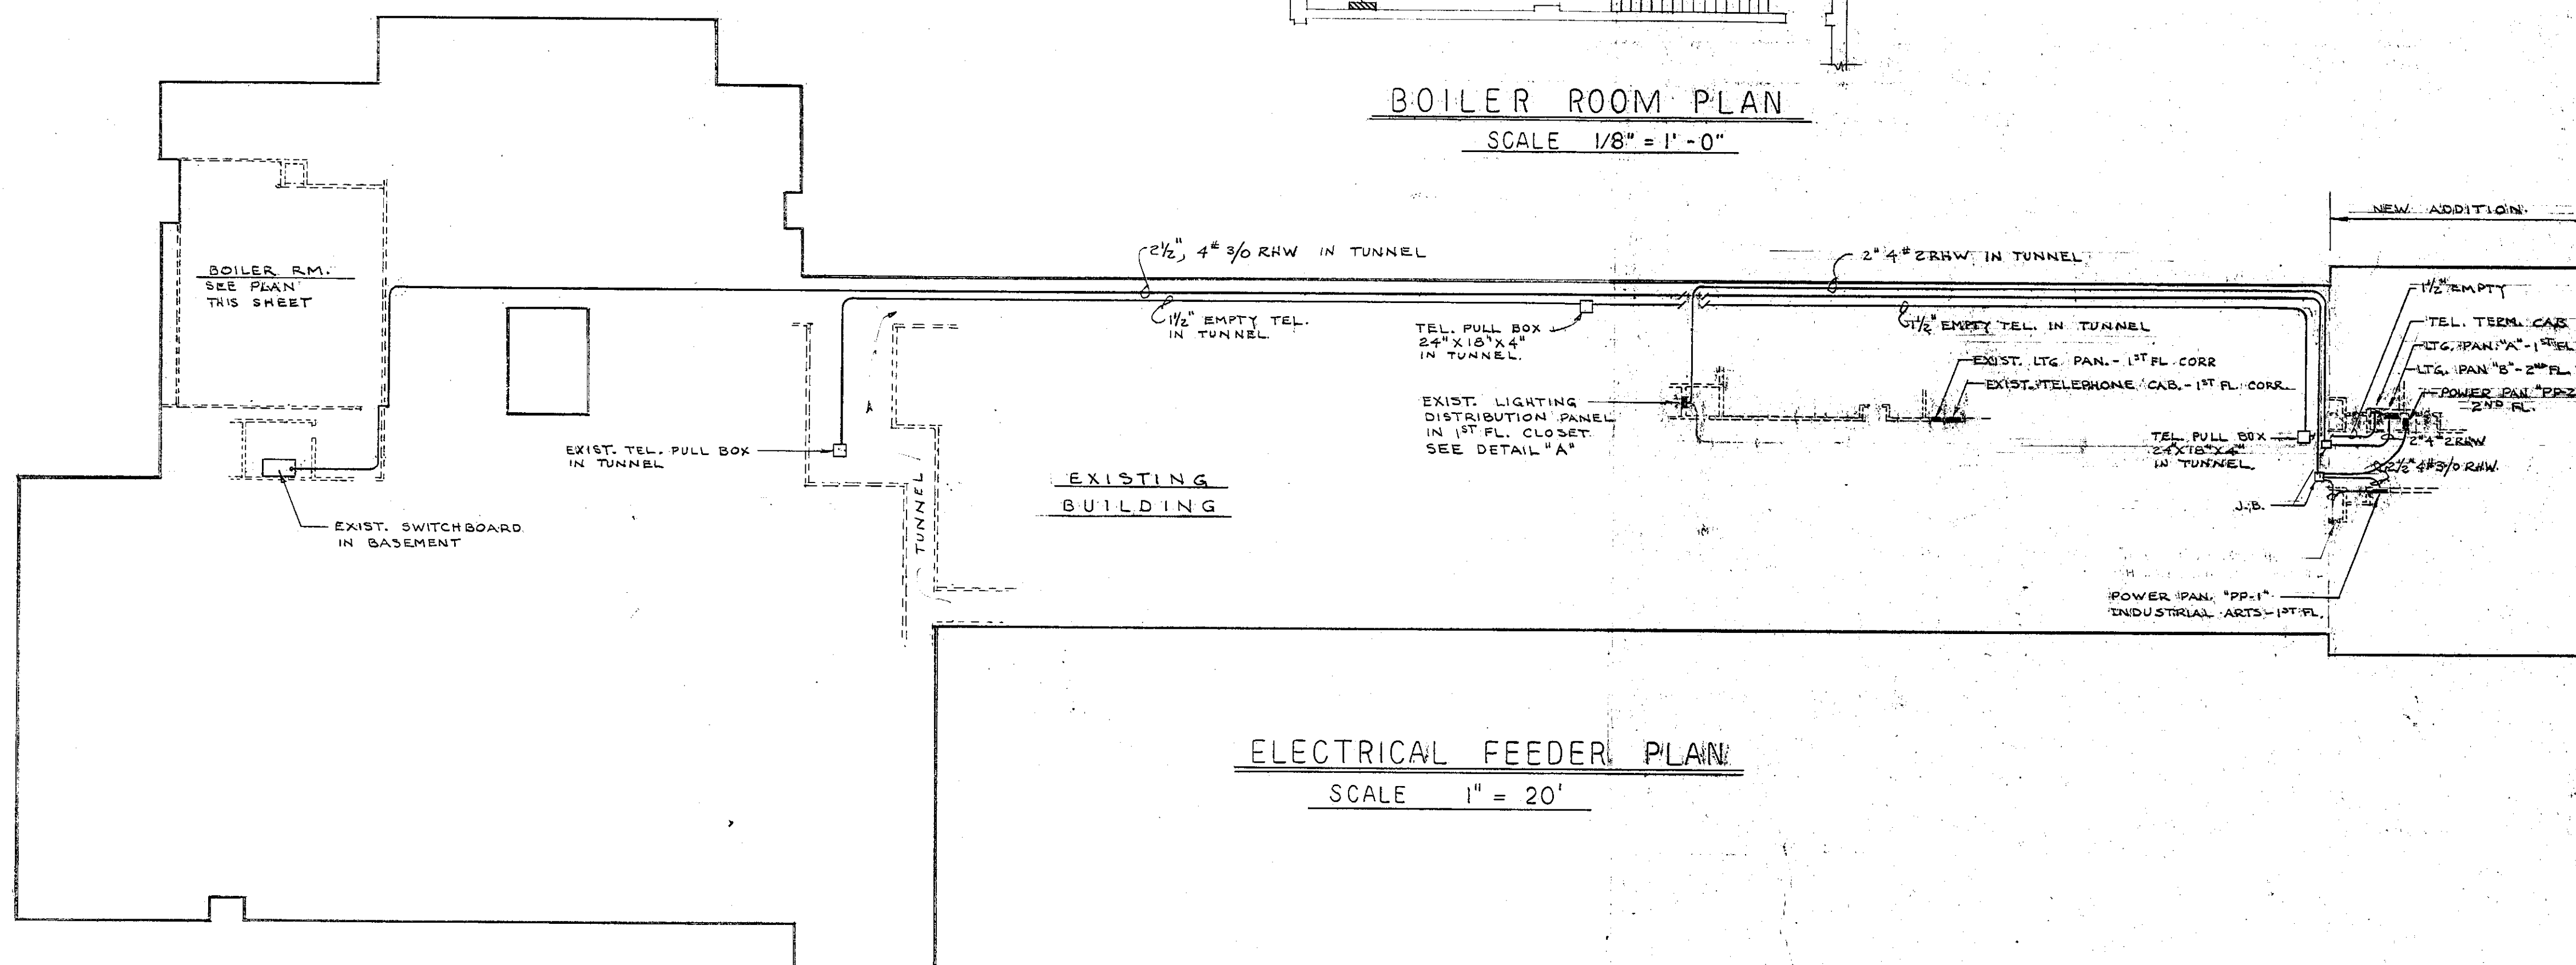

CITY OF HARTFORD, CONNECTICUT DEPARTMENT OF ENGINEERING		DWG. NO.
MARK TWAIN SCHOOL LYME & BURNHAM SPS. HARTFORD, CONN.		E
SUBMITTED Raymond A. Brown	RECOMMENDED CITY ARCHITECT	APPROVED CITY ENGINEER
DESIGN R.G.B.	DRAWN R.G.B.	DAYBOOK NO. 09702 R.E.C.
TRACED	CHECK W.R.	DATE APRIL 16-1962

VERIFY EXISTING CONDITIONS
AND DIMENSIONS AT BUILDING