
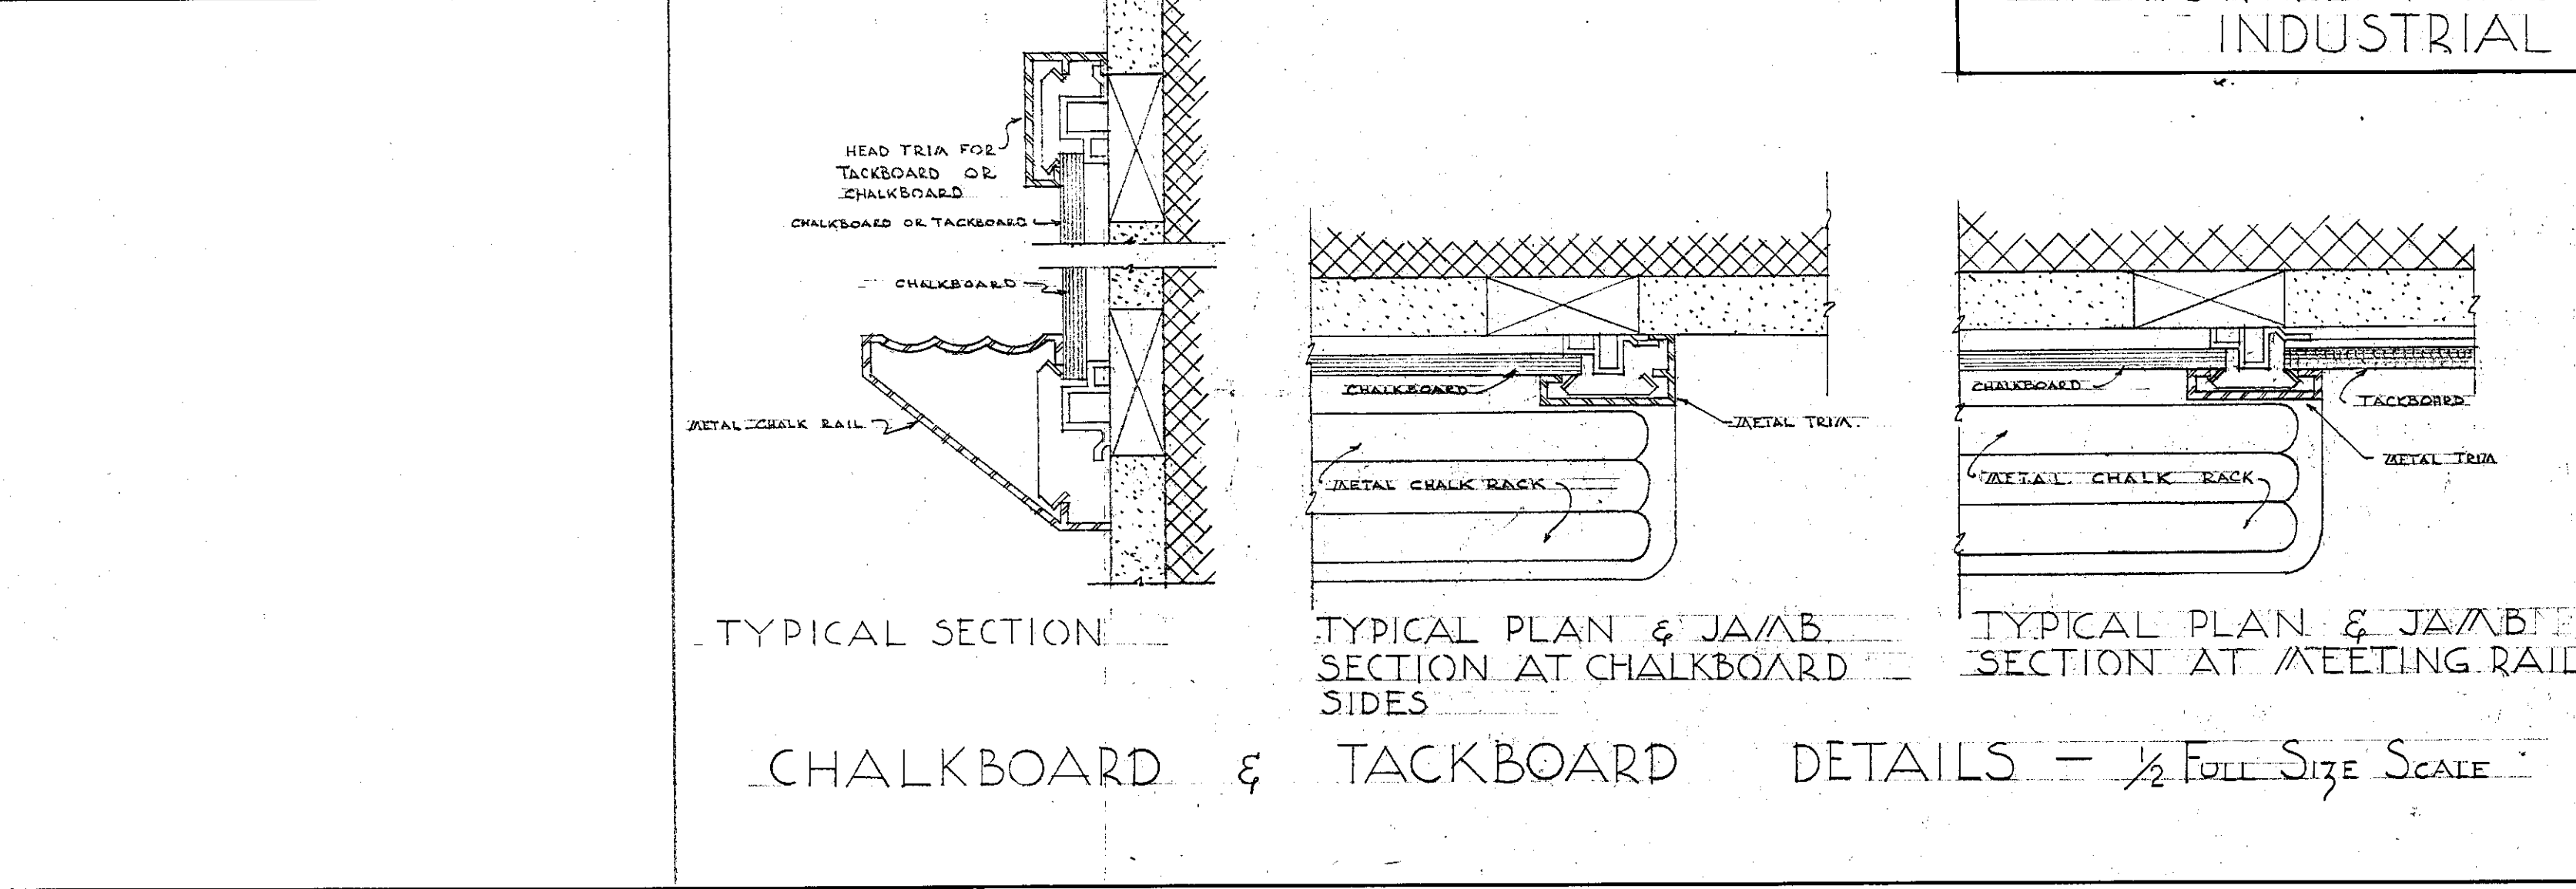
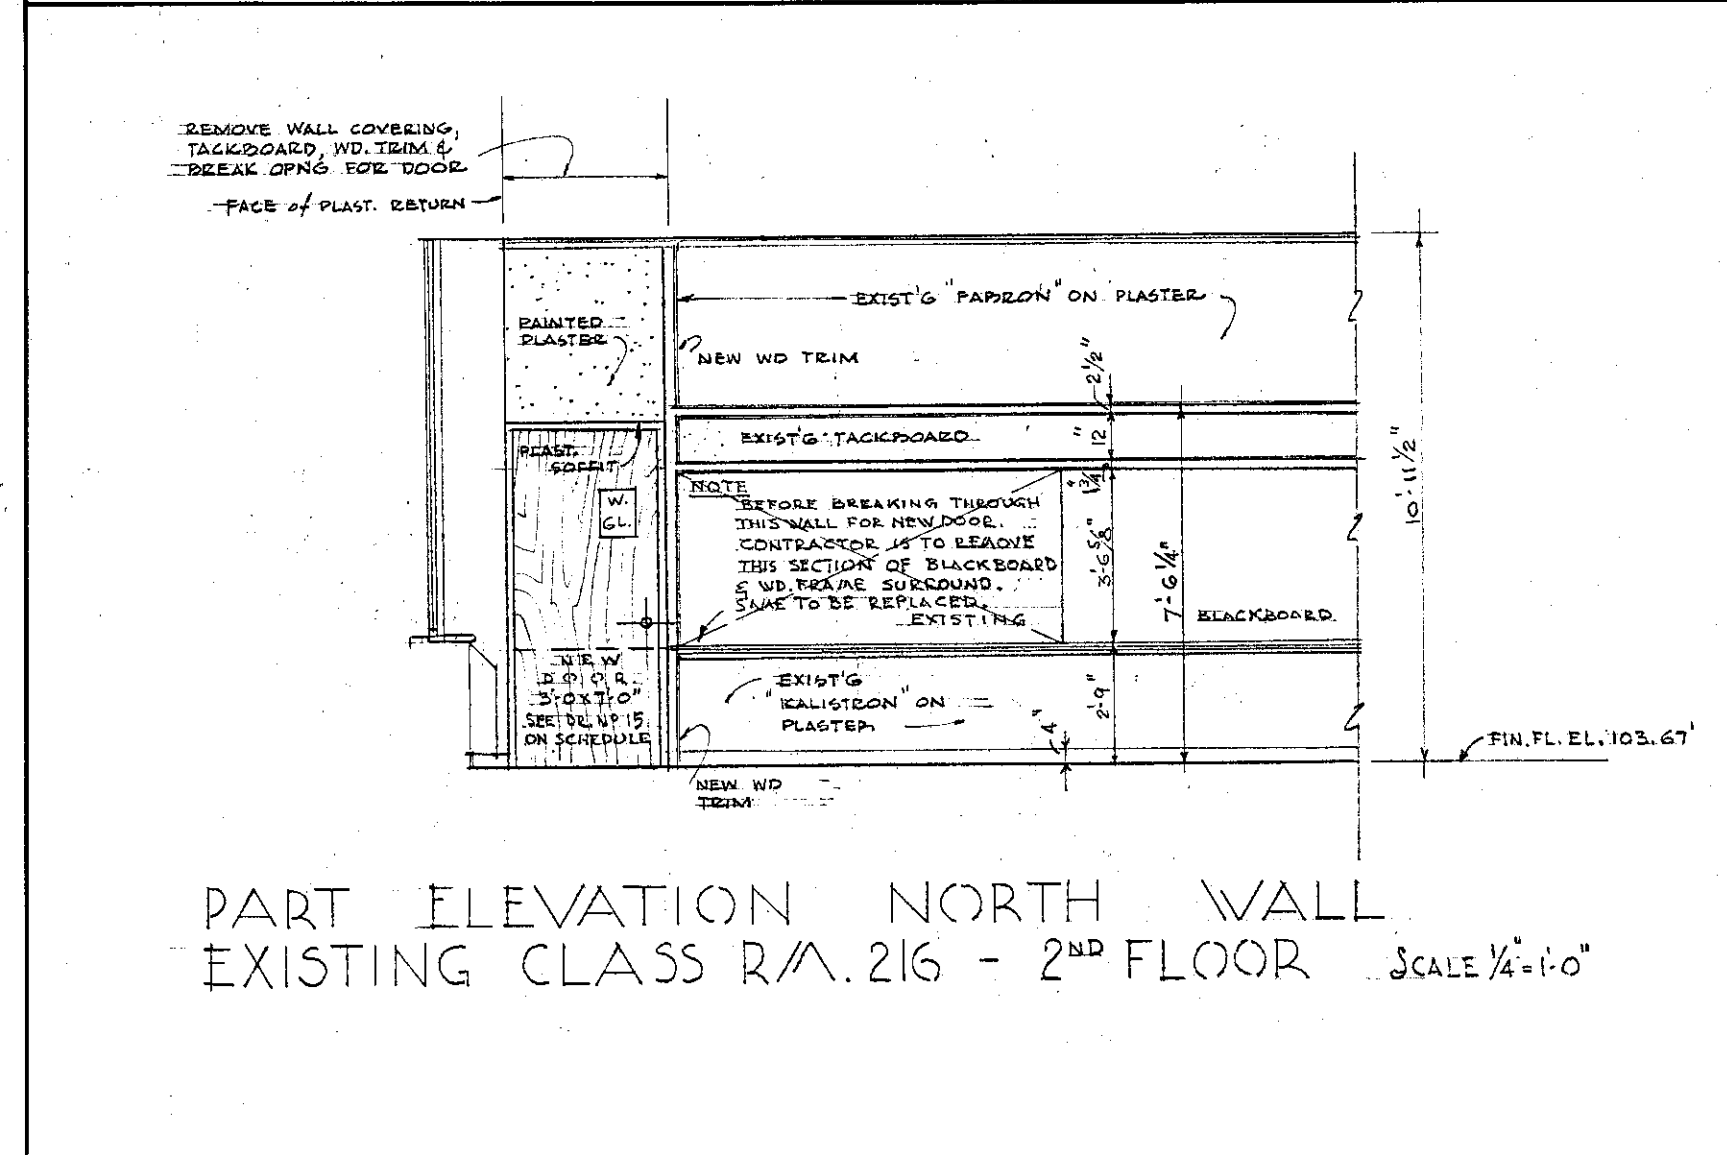
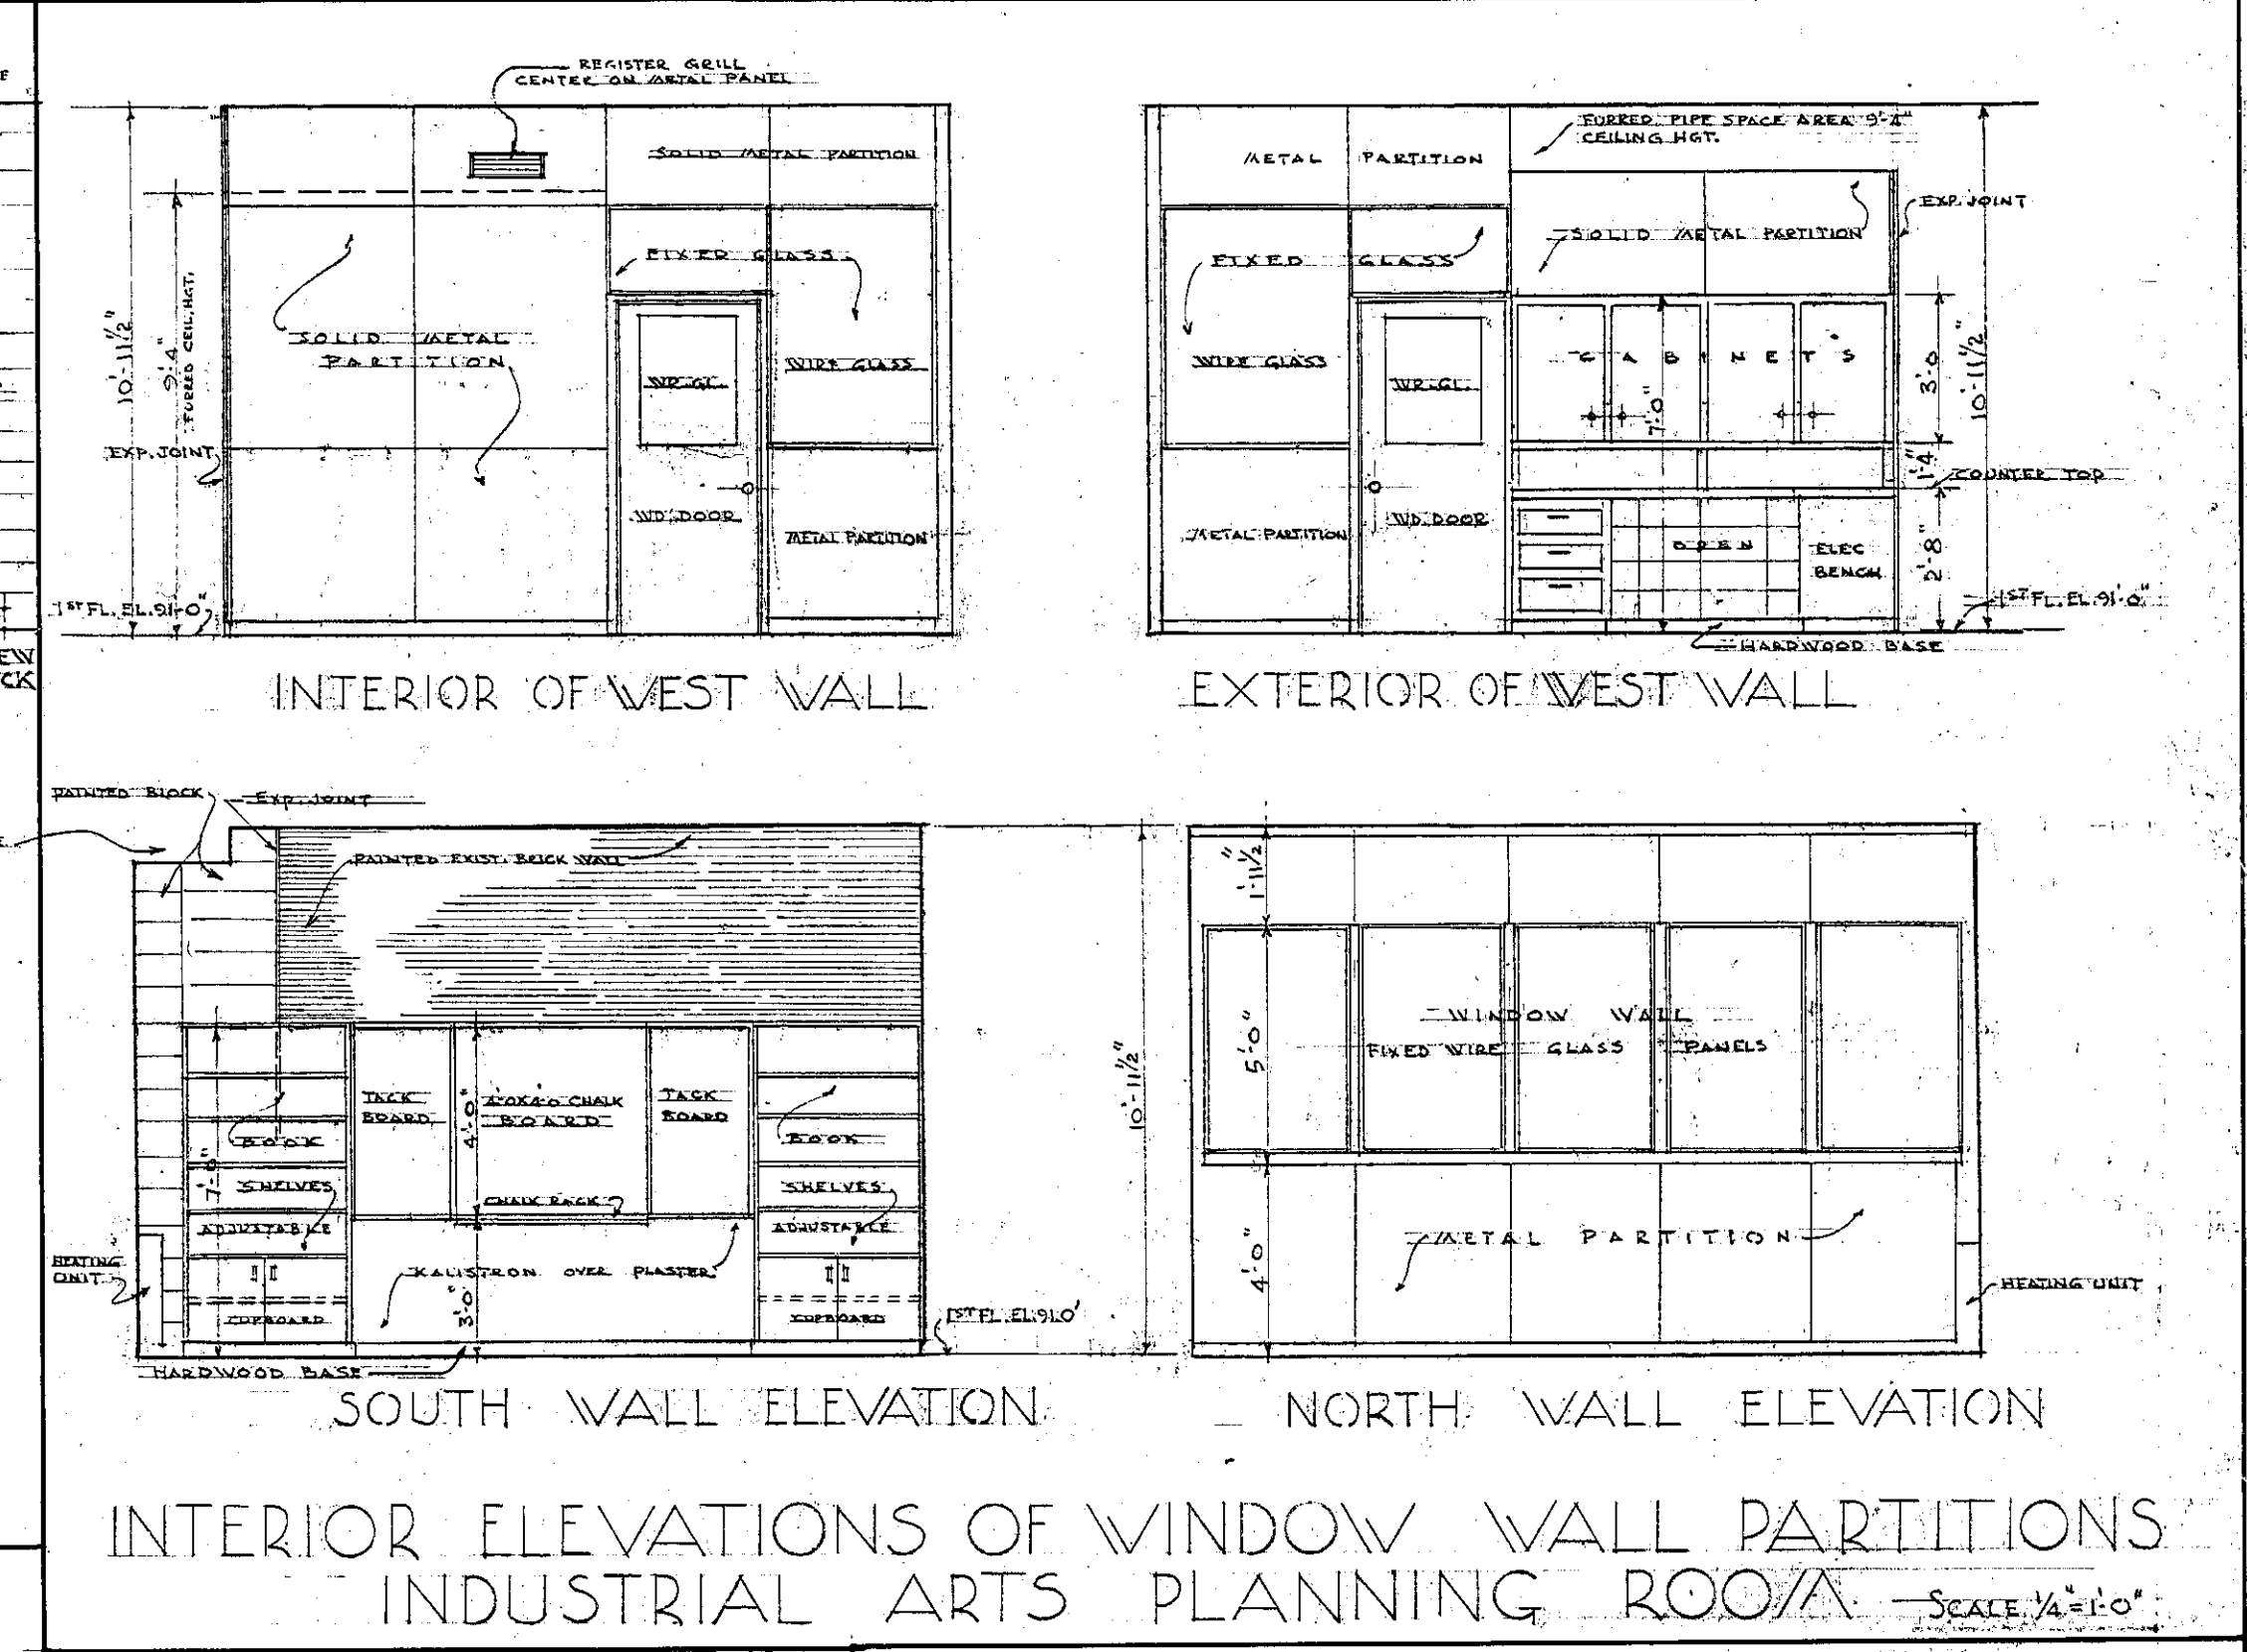
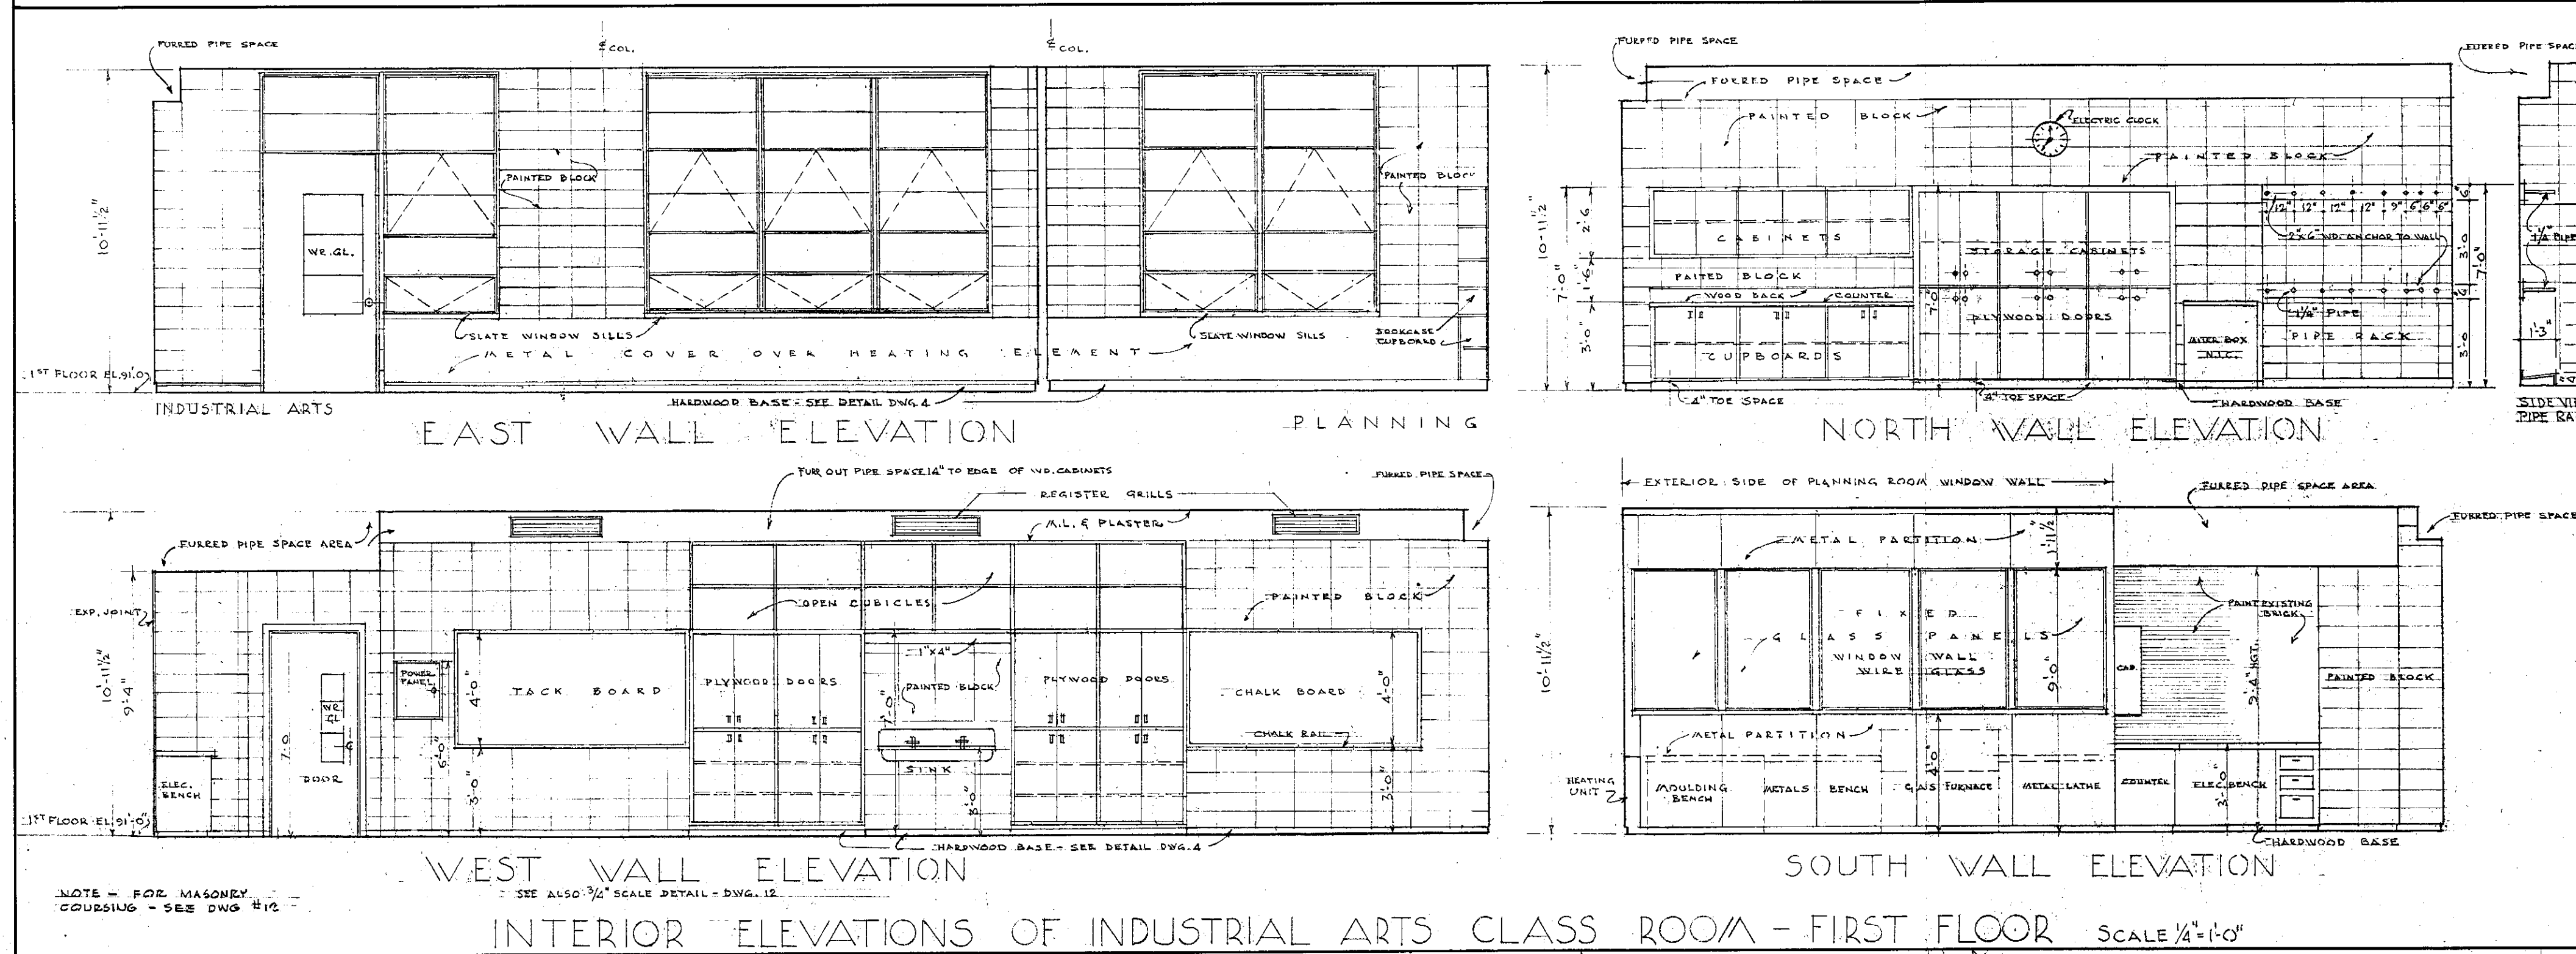


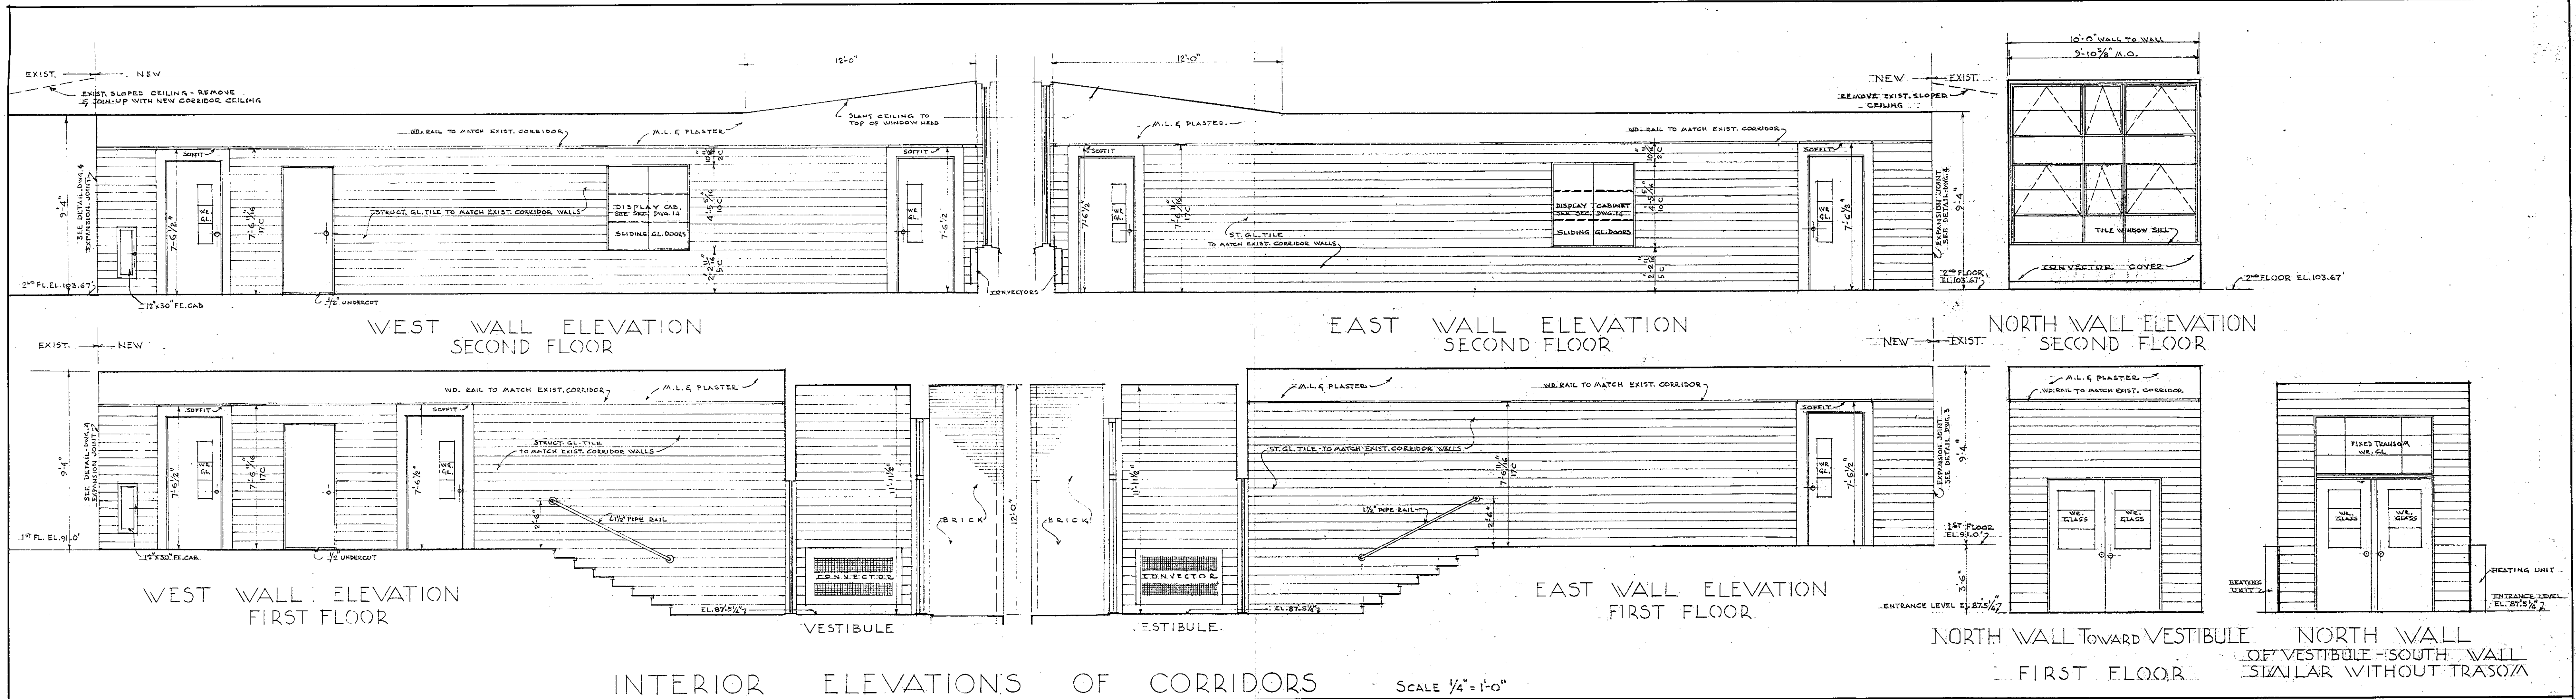

INTERIORS

CITY OF HARTFORD, CONNECTICUT DEPARTMENT OF ENGINEERING		
MARK TWAIN SCHOOL ADDITION LYME & BURNHAM STS. HARTFORD, CONN.		
SUBMITTED By: <i>Wm. H. Papp</i>	RECOMMENDED By: <i>Wm. H. Papp</i>	APPROVED By: <i>Wm. H. Papp</i>
DESIGN BY: <i>Wm. H. Papp</i>	DRAWN BY: <i>Wm. H. Papp</i>	CITY ARCHITECT
TRACED BY: <i>Wm. H. Papp</i>	CHECK BY: <i>Wm. H. Papp</i>	CITY ENGINEER
DAYBOOK NO. 19201-1		
DATE APRIL 16, 1967		

VERIFY EXISTING CONDITIONS AND DIMENSIONS AT BUILDING