

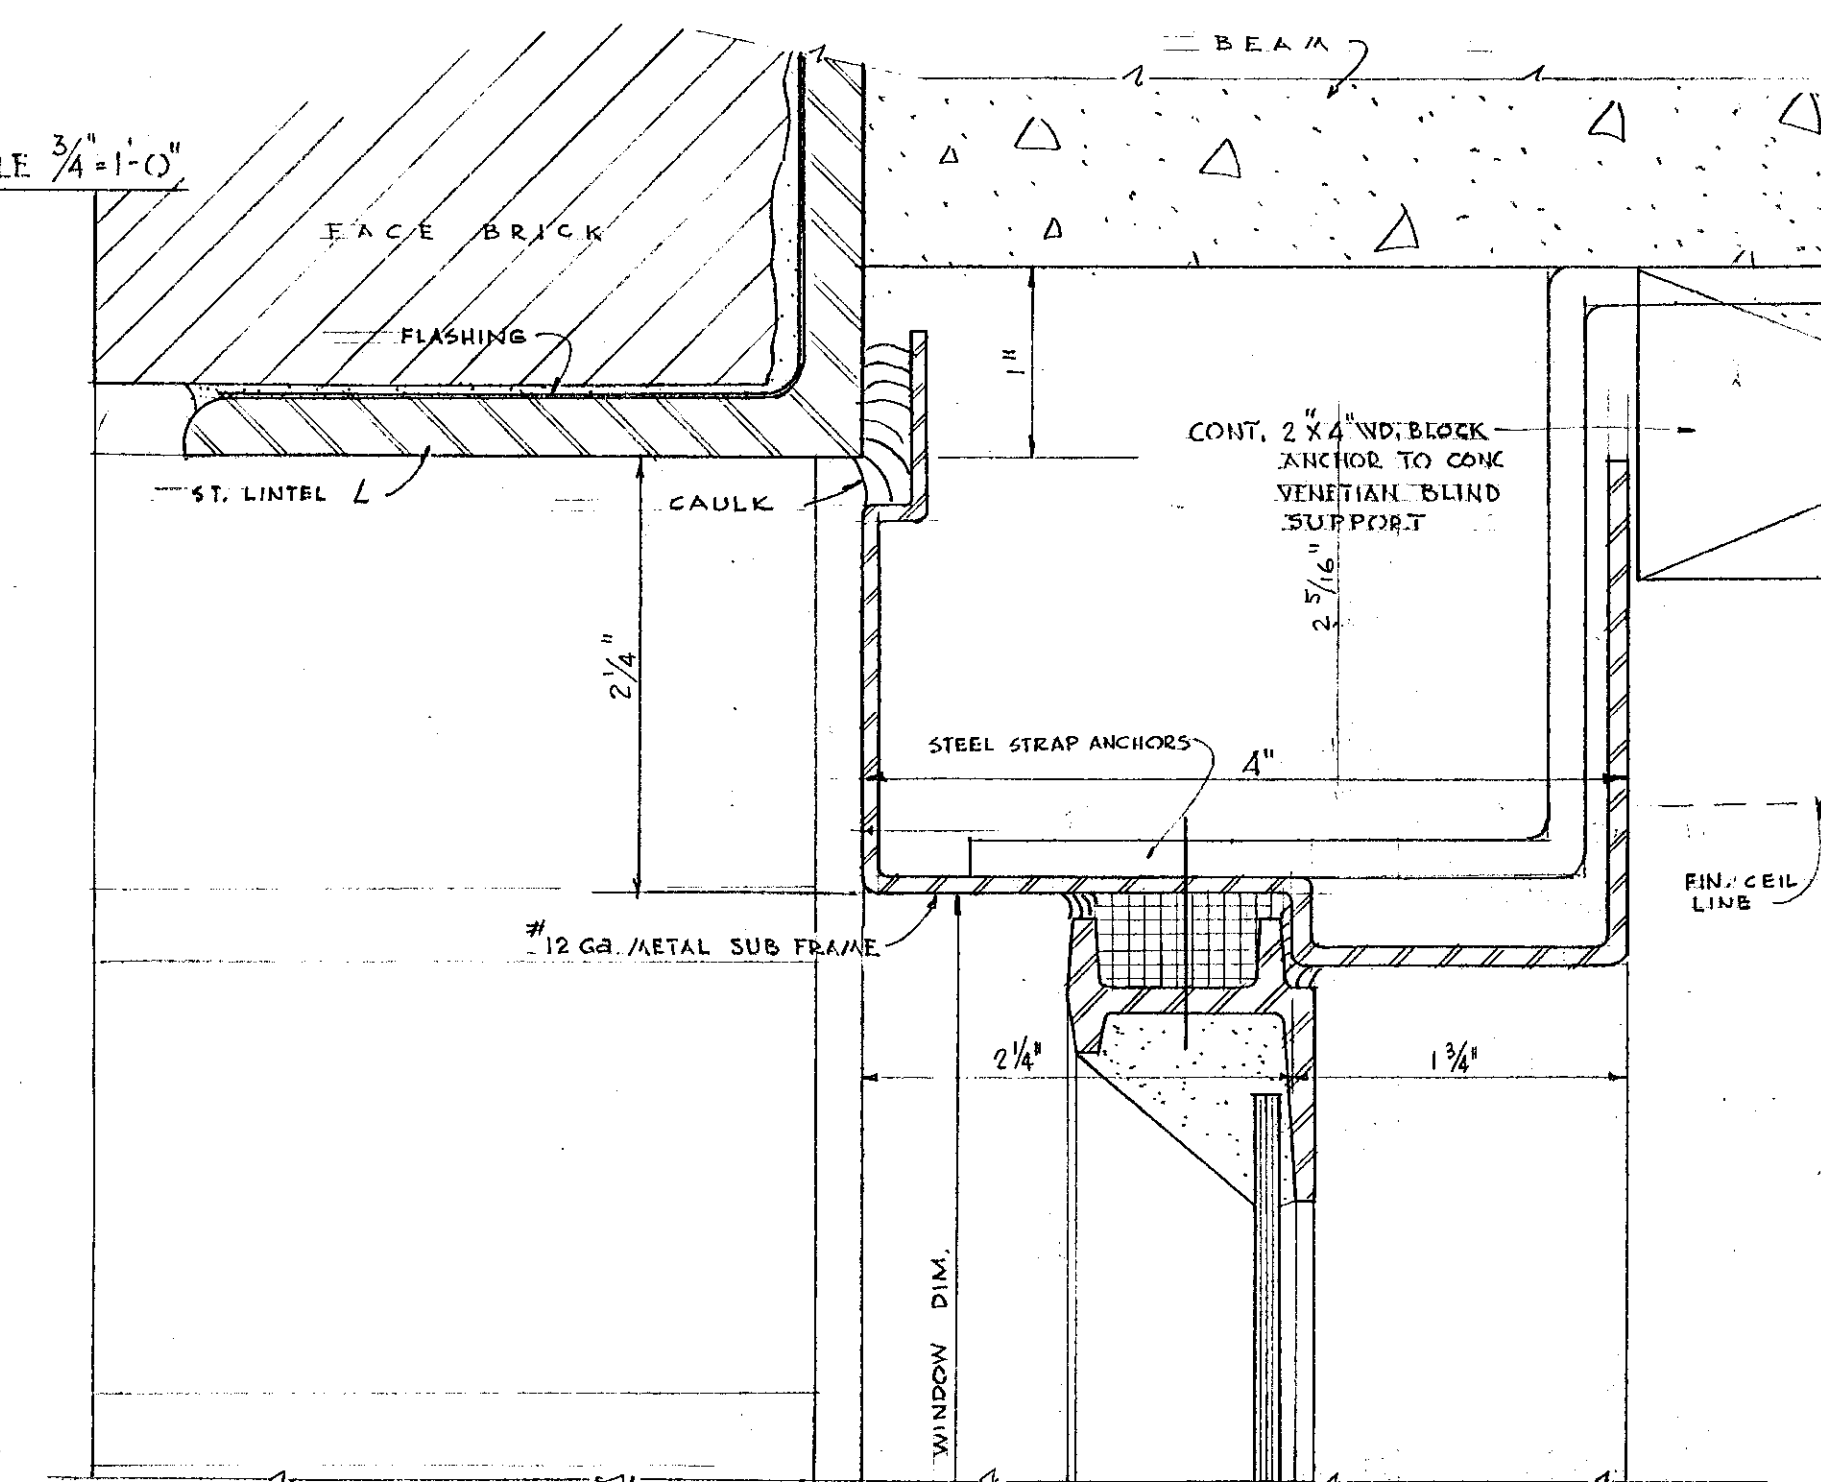



AP
6.11

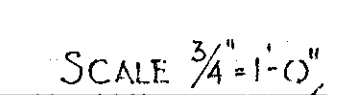

F.S.D. TYPICAL WINDOW HEAD SECTION

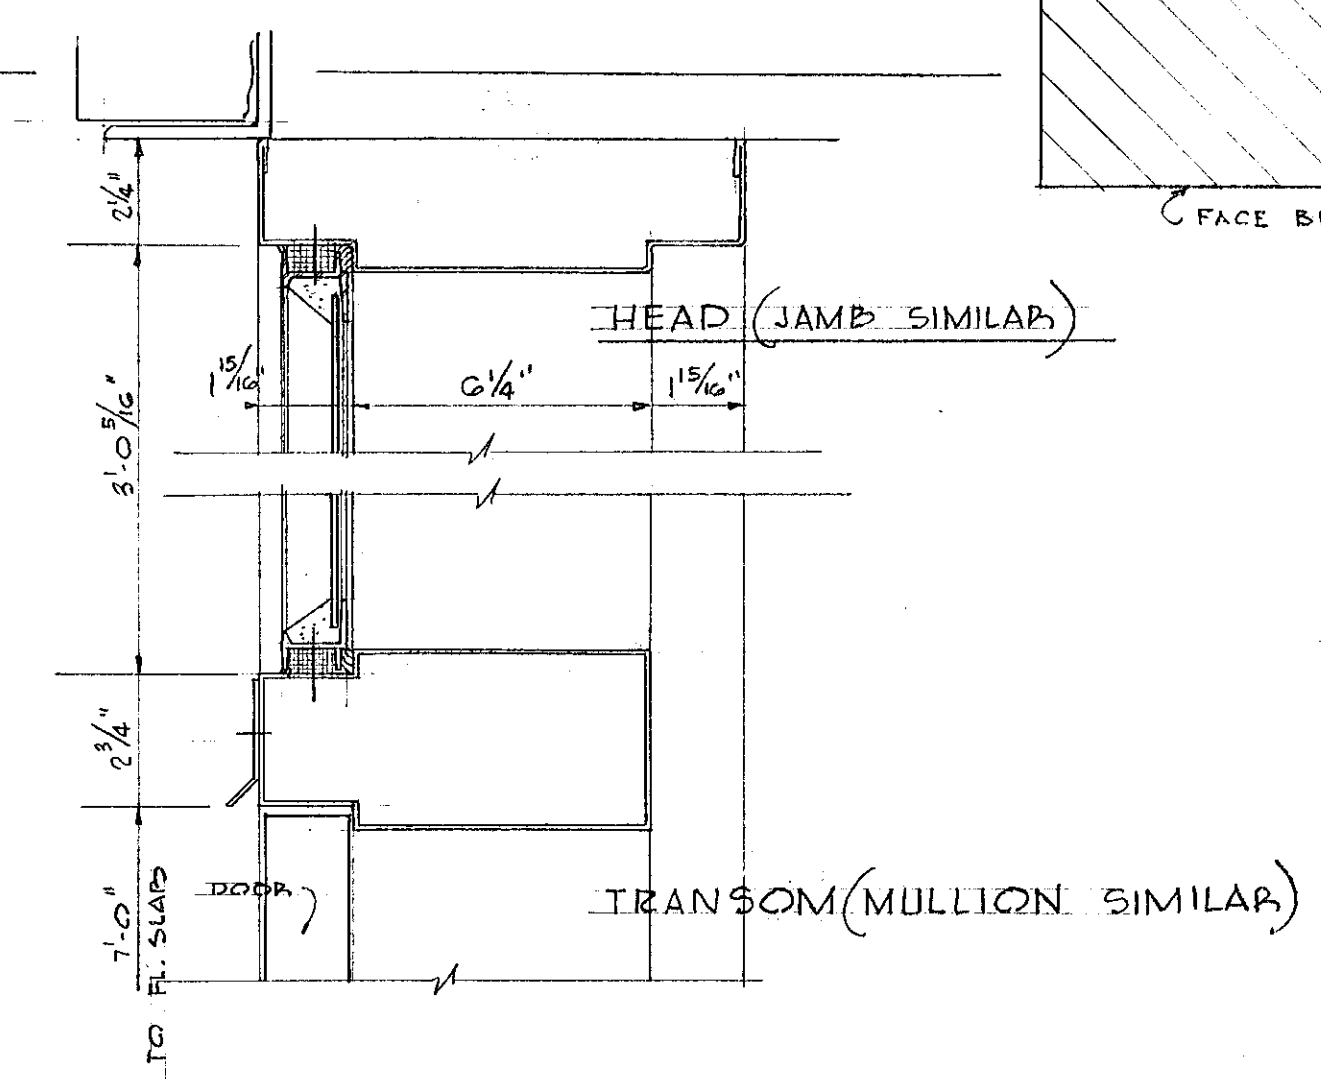

TRANSOM DETAIL - DOOR #1

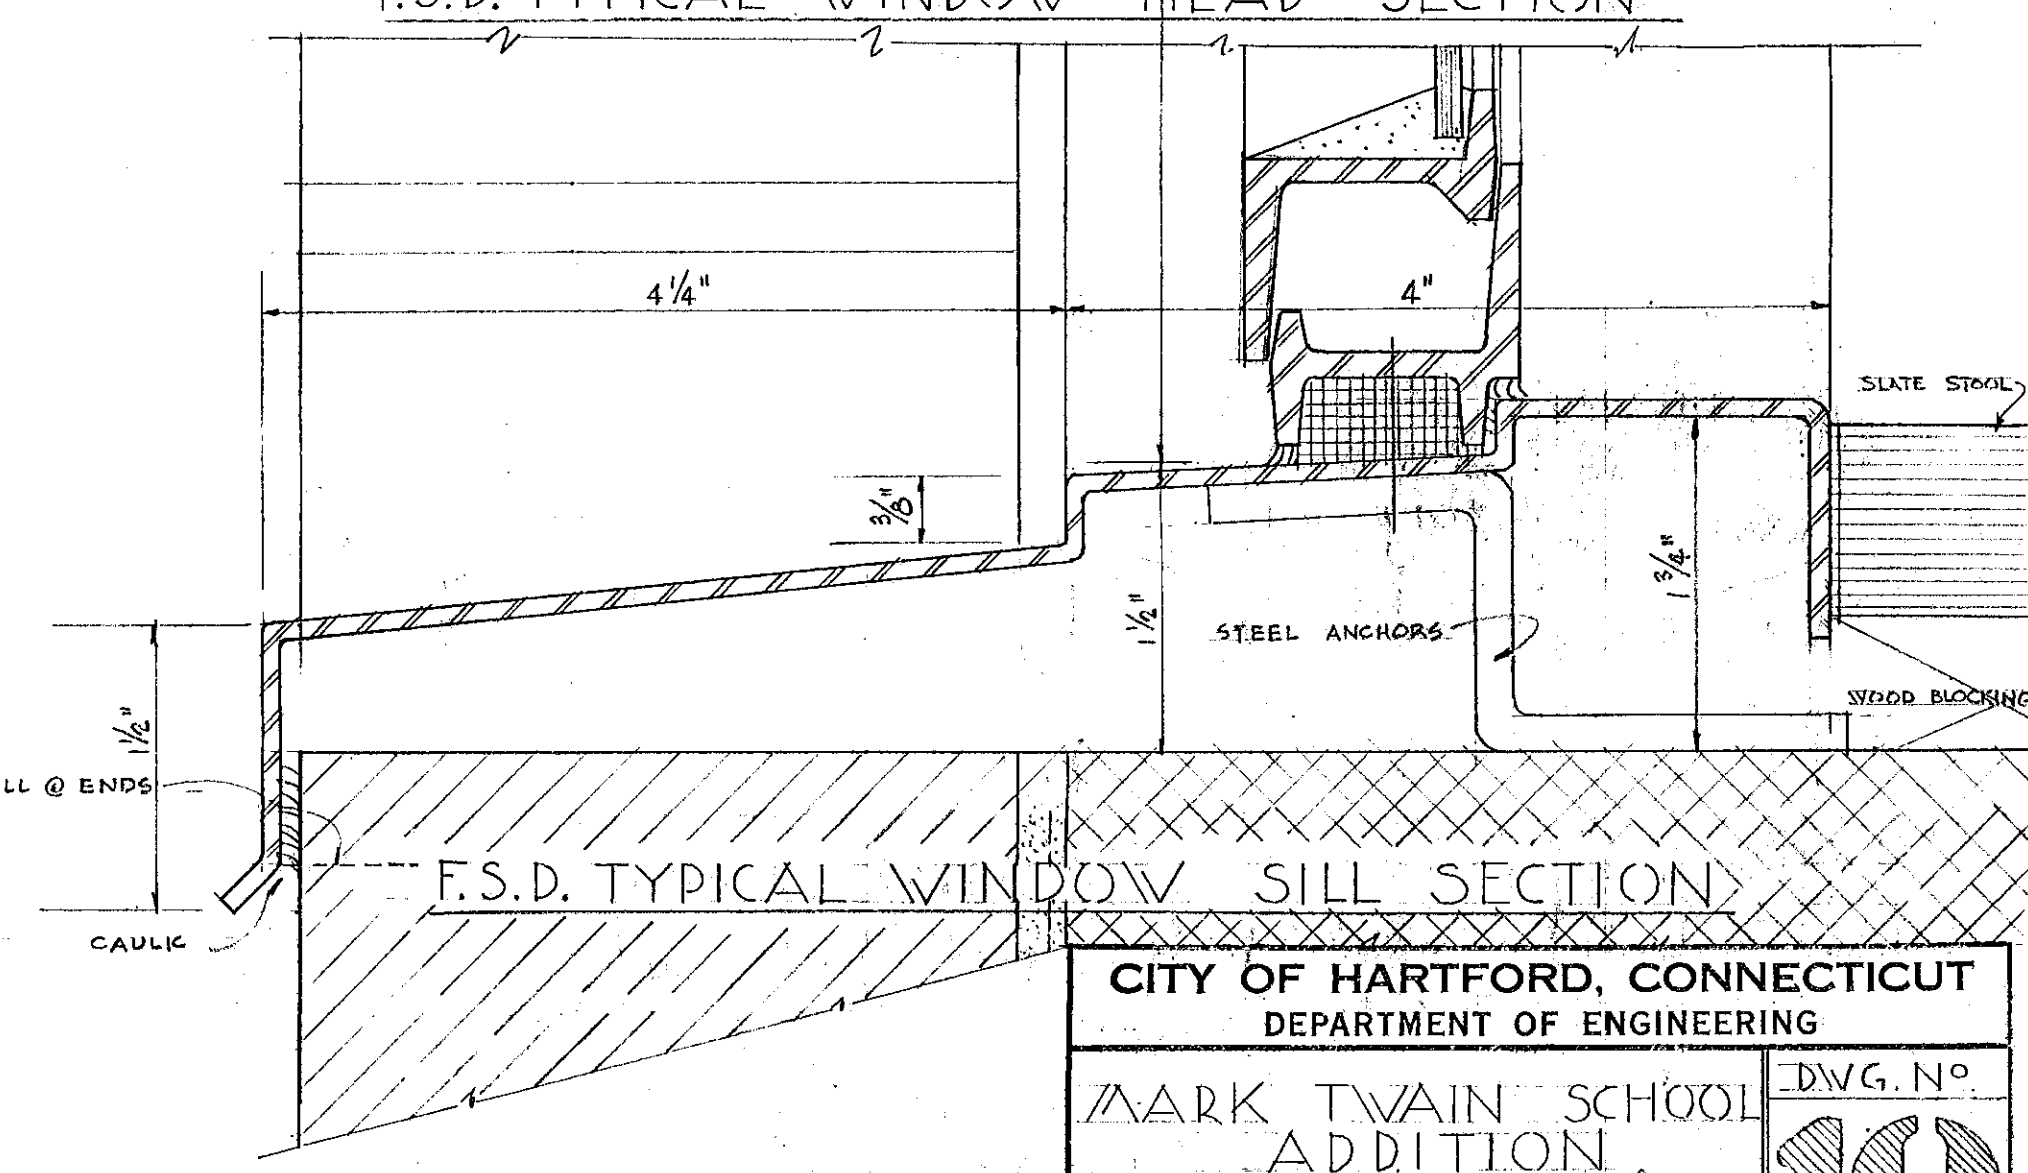

F.S.D. TYPICAL WINDOW SILL SECTION

SCALE 3" = 1'-0"

VERIFY EXISTING CONDITIONS
AND DIMENSIONS AT BUILDING.

CITY OF HARTFORD, CONNECTICUT DEPARTMENT OF ENGINEERING		
MARK TWAIN SCHOOL ADDITION TYPE & BURNHAM STS. HARTFORD, CONN.		DWG. NO. 100
SUBMITTED <i>Walter H. Redd</i>	RECOMMENDED <i>James H. Twiss</i>	APPROVED <i>Robert H. Benson</i>
DESIGN <u>WJR</u>	DRAWN <u>C.B.</u> CITY ARCHITECT	DATEBOOK NO. 097010 CITY ENGINEER
TRACED <u>WJR</u> CHECK <u>WJR</u>		DATE APRIL 14-1962