




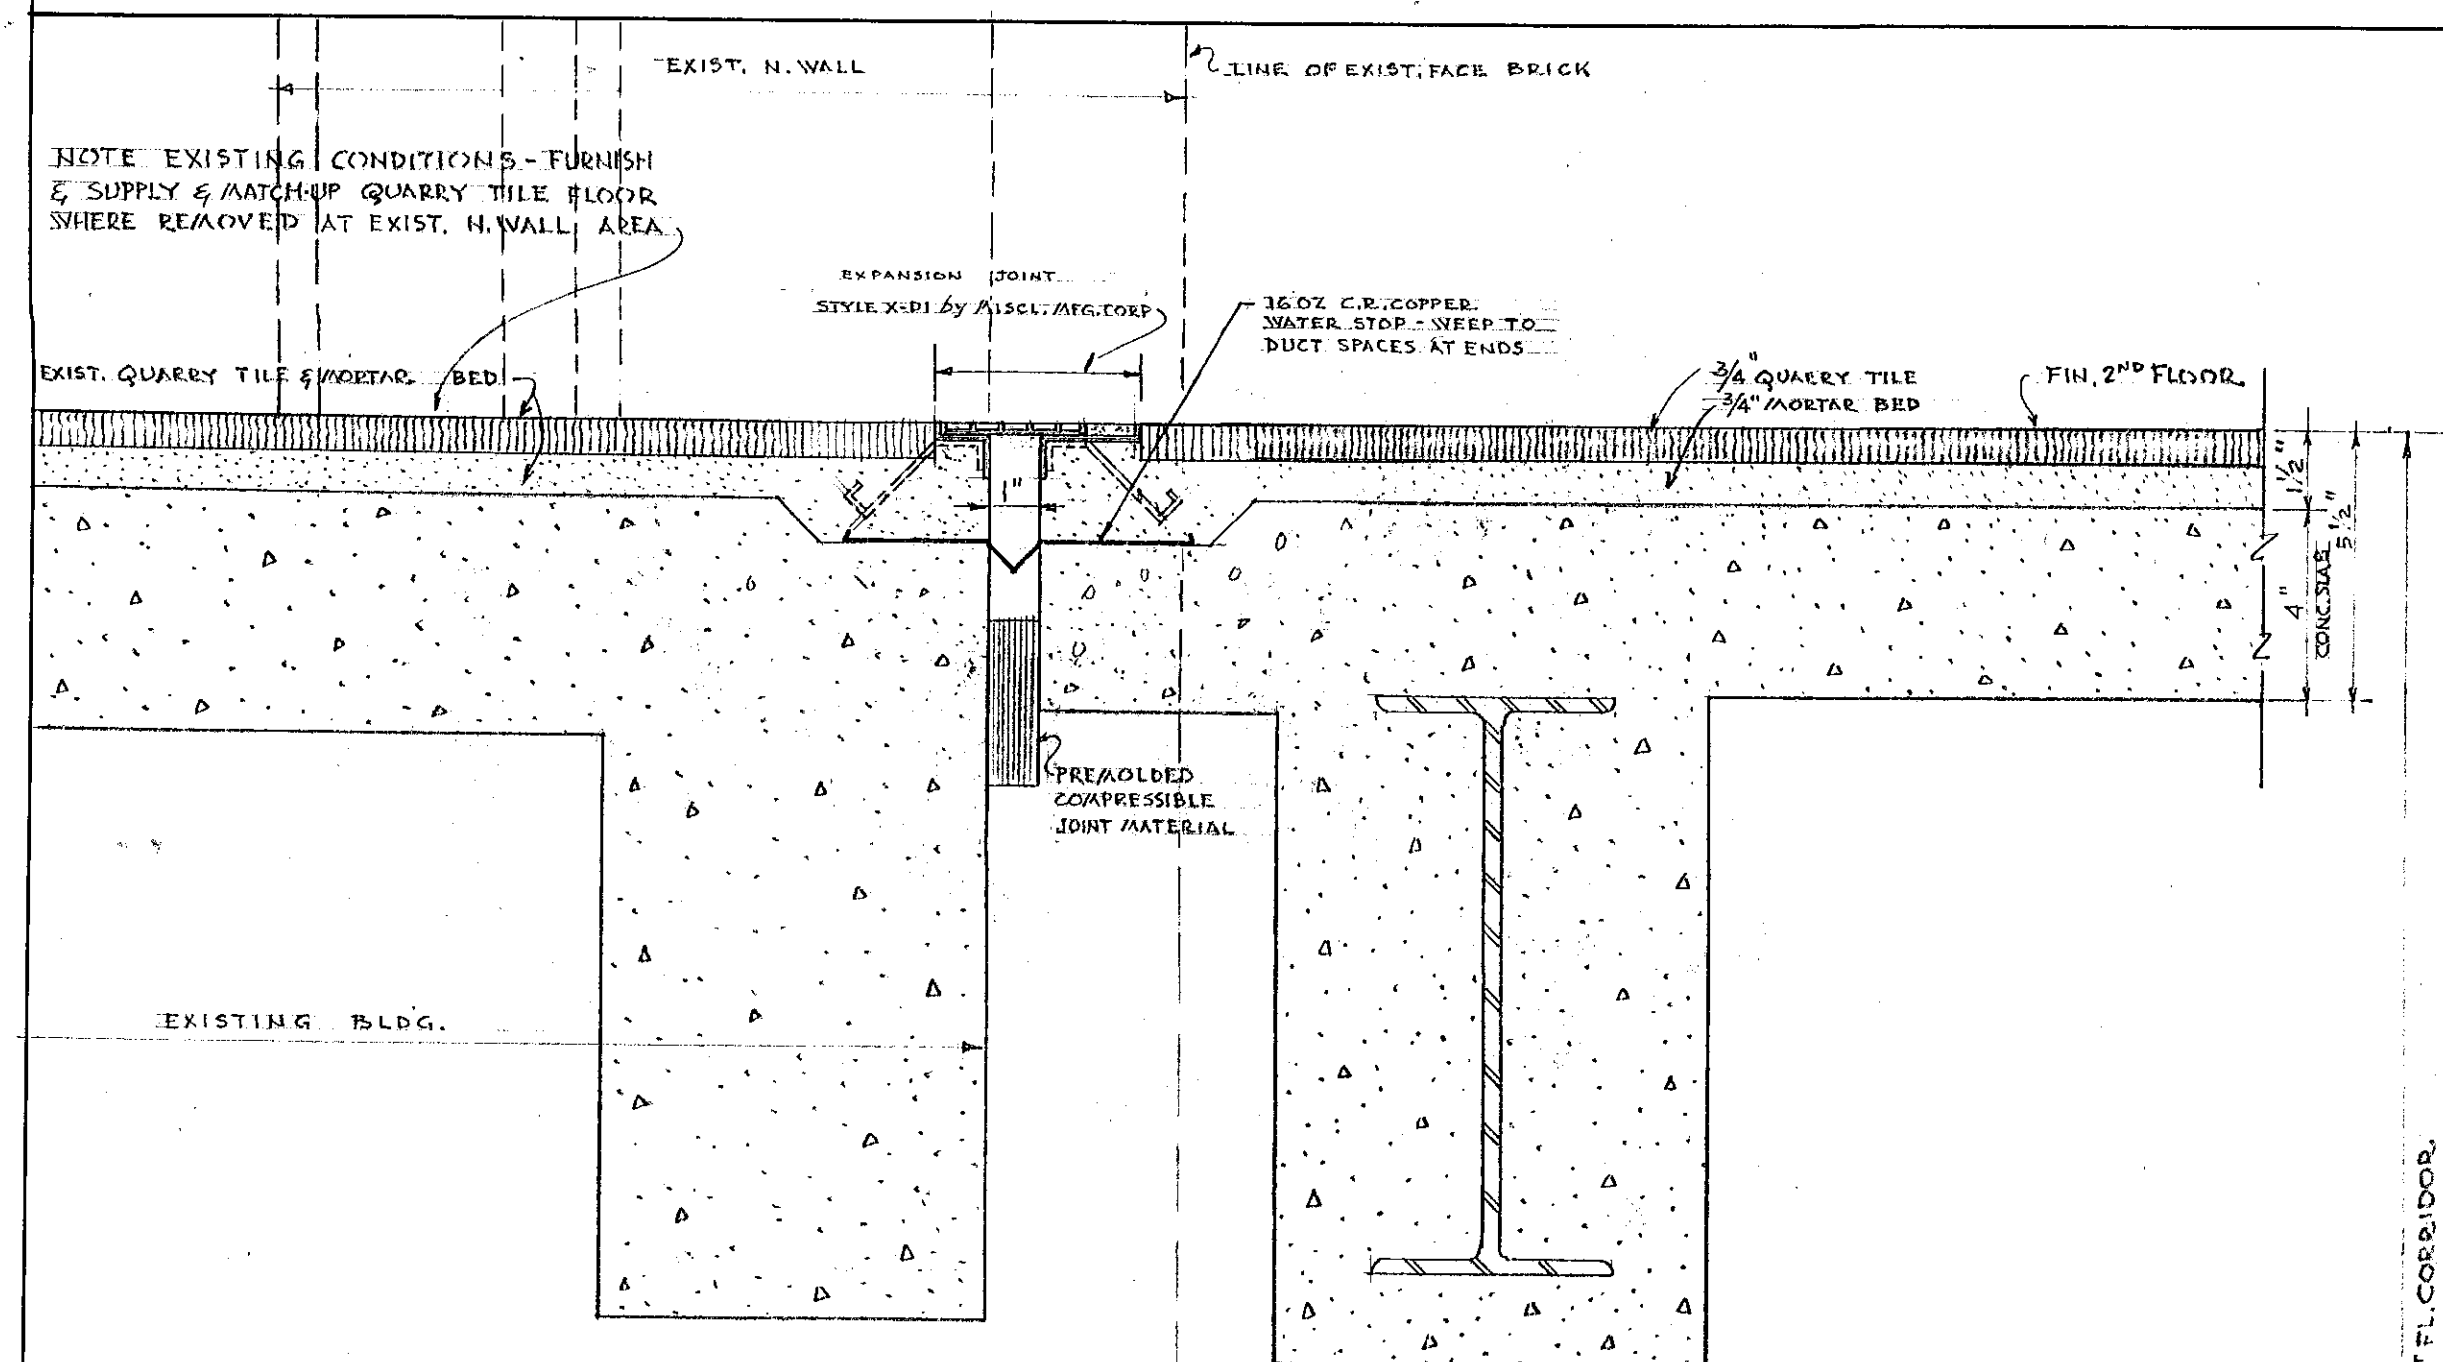


TYPICAL SECTION THRU 88
SHOWING EXPANSION JOINT IN 2ND FL.
CORRIDOR & DOORWAYS
SCALE 3"=1'-0"

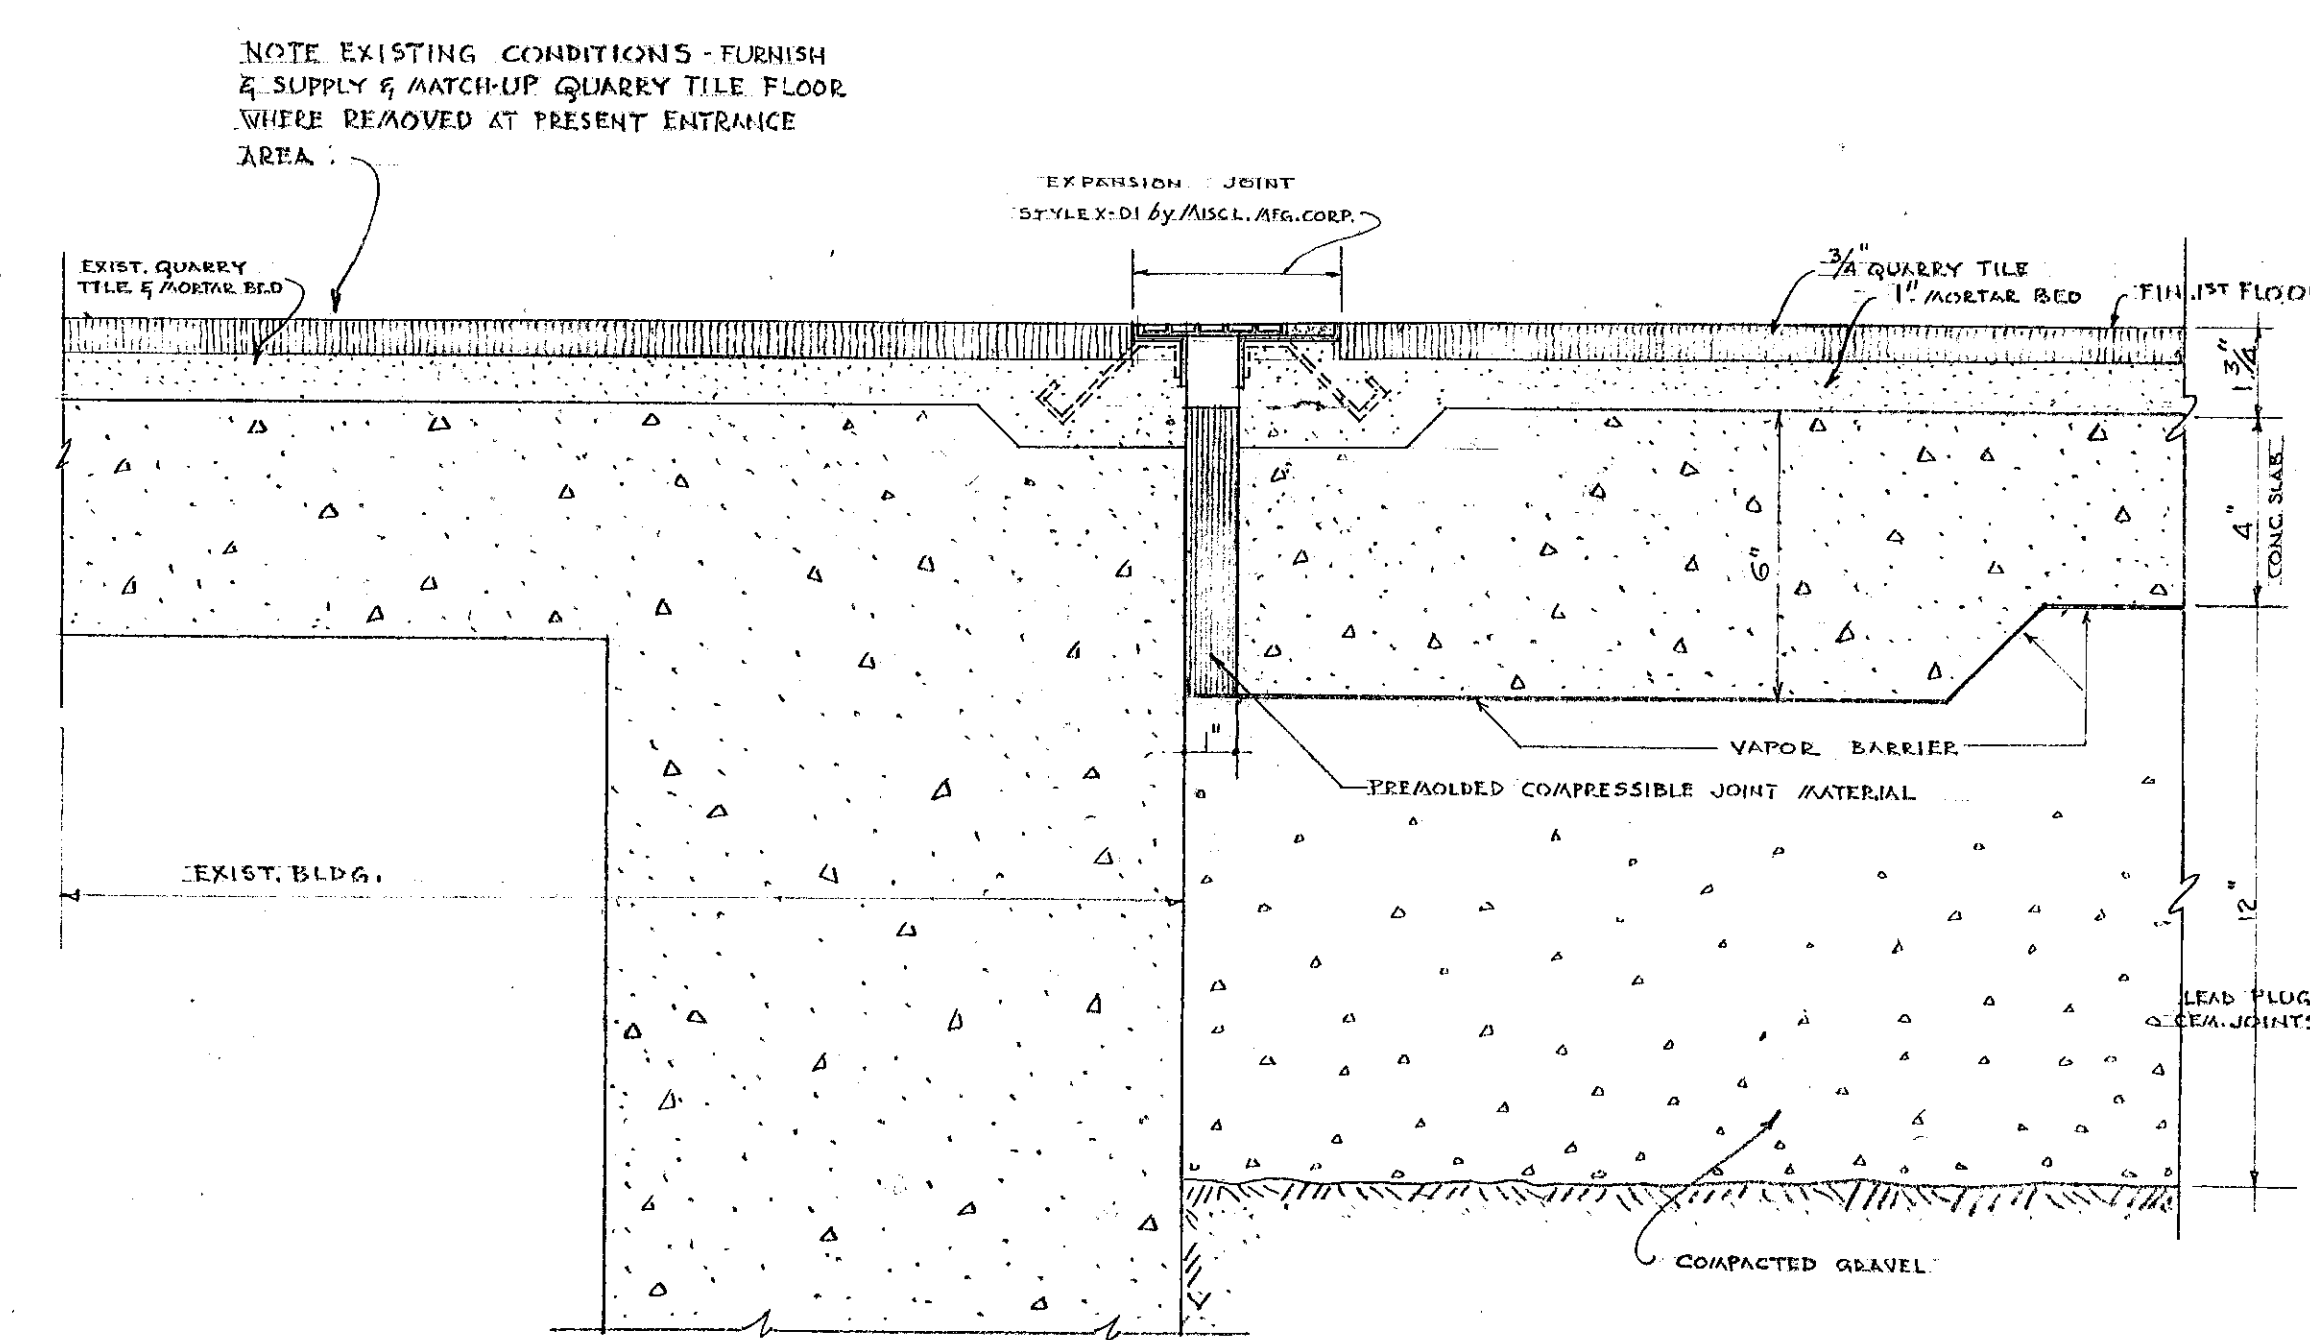


TYPICAL SECTION THRU 83
SHOWING EXPANSION JOINT IN FIRST
FLOOR CORRIDOR
SCALE 3"=1'-0"

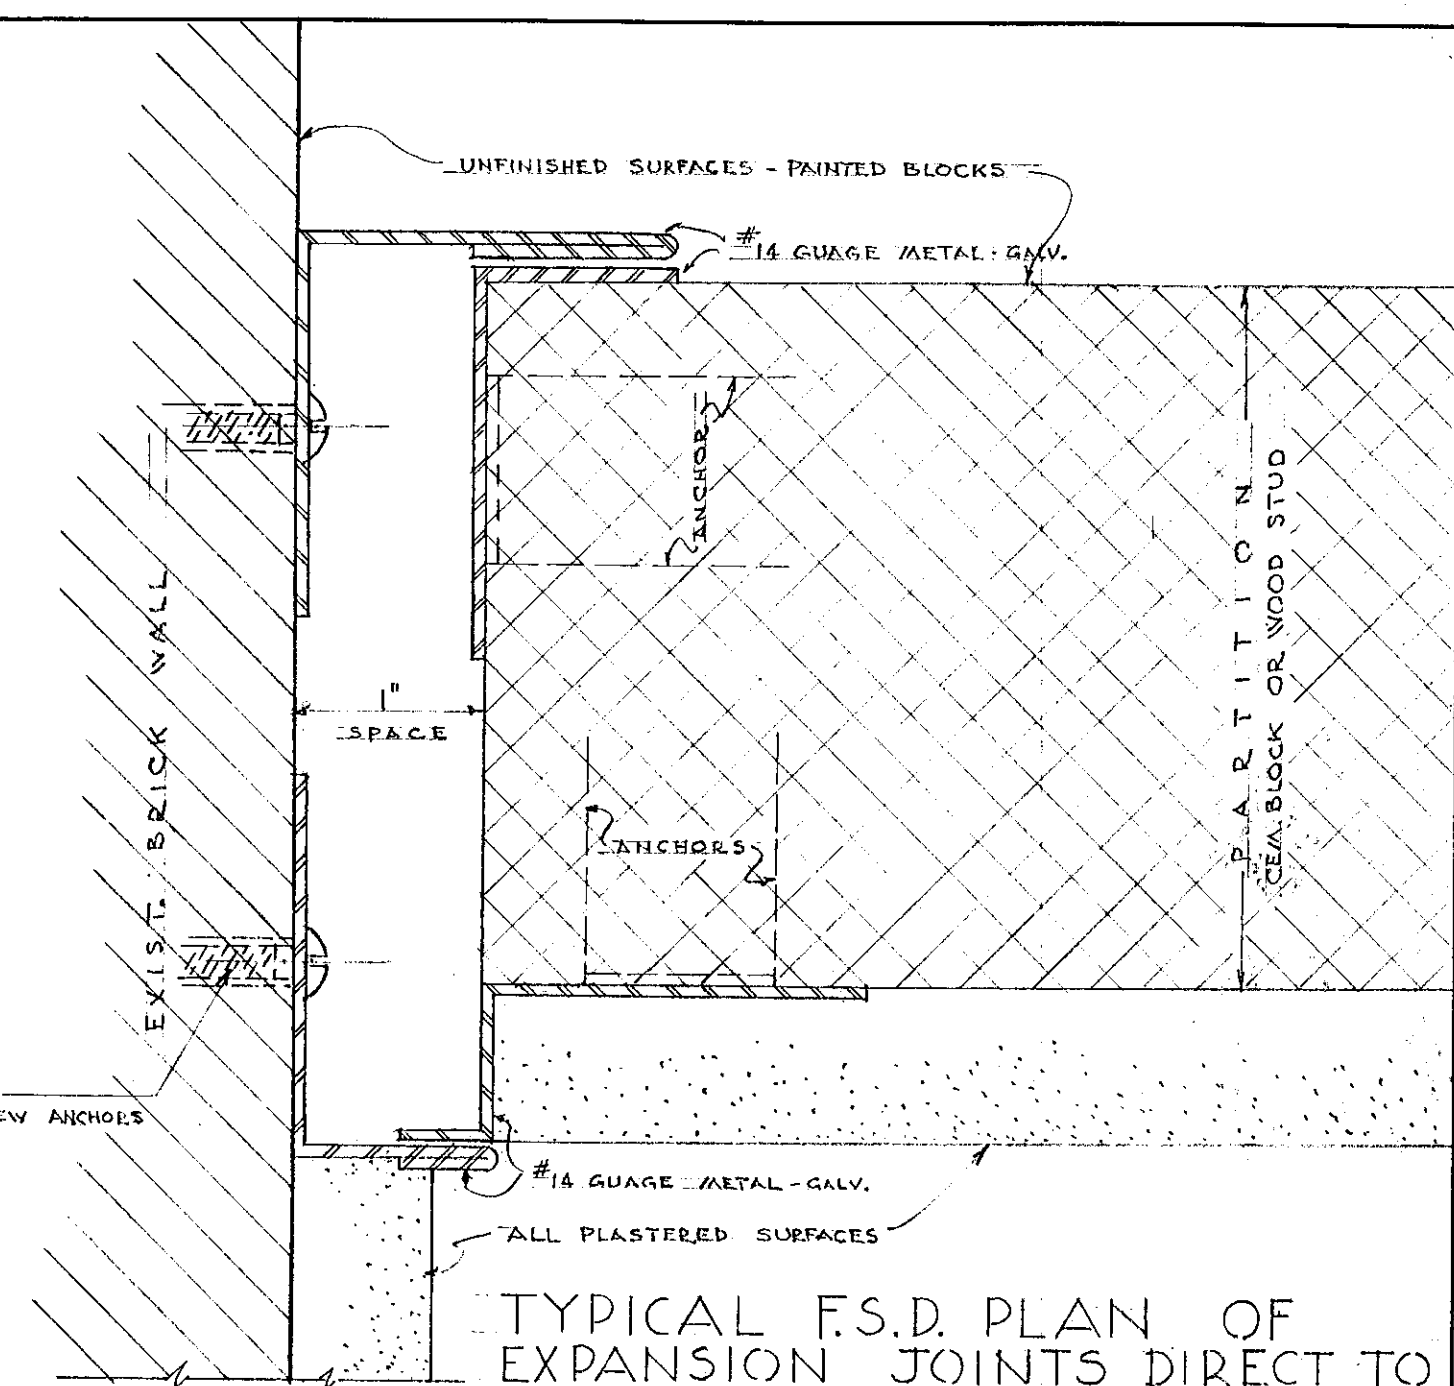


TYPICAL F.S.D. PLAN OF
EXPANSION JOINTS DIRECT TO
MASONRY OR WOOD WALLS
WHERE PLASTERED OR ON
UNFINISHED PAINTED BLOCK

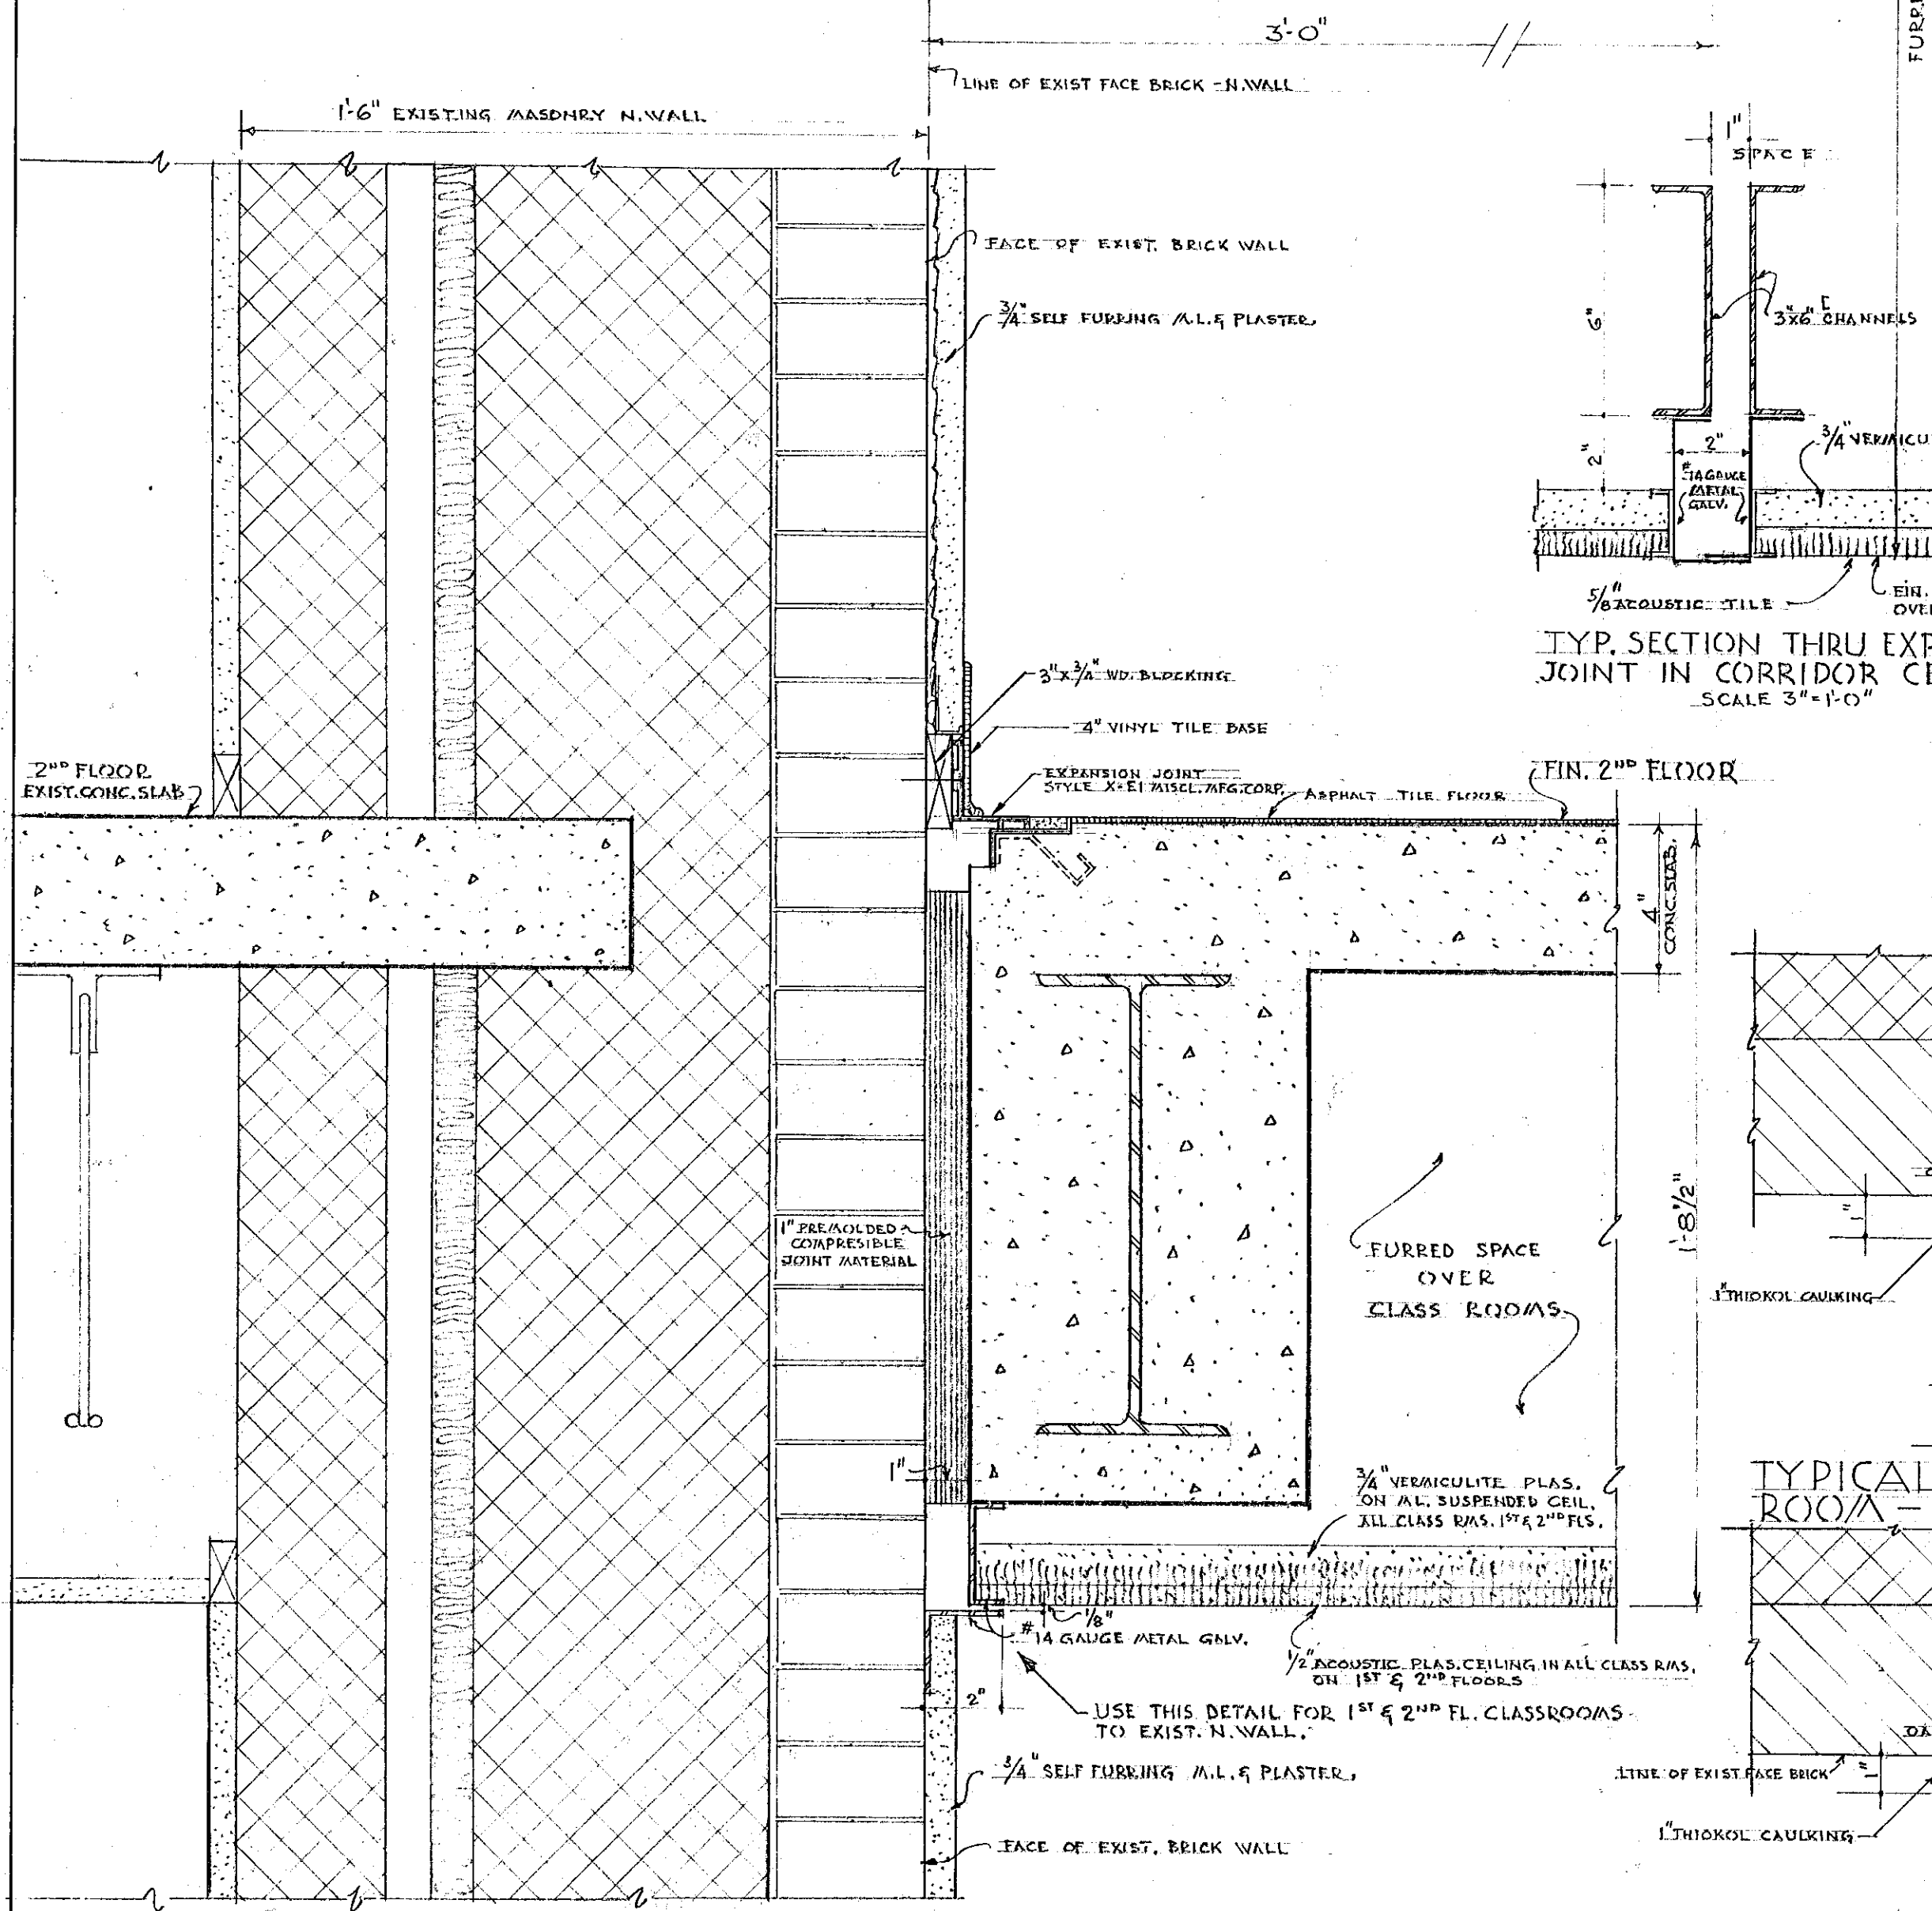


TYPICAL SECTION THRU 85
SHOWING EXPANSION JOINT IN 2ND FL.
CLASSROOM AREAS
SCALE 3"=1'-0"

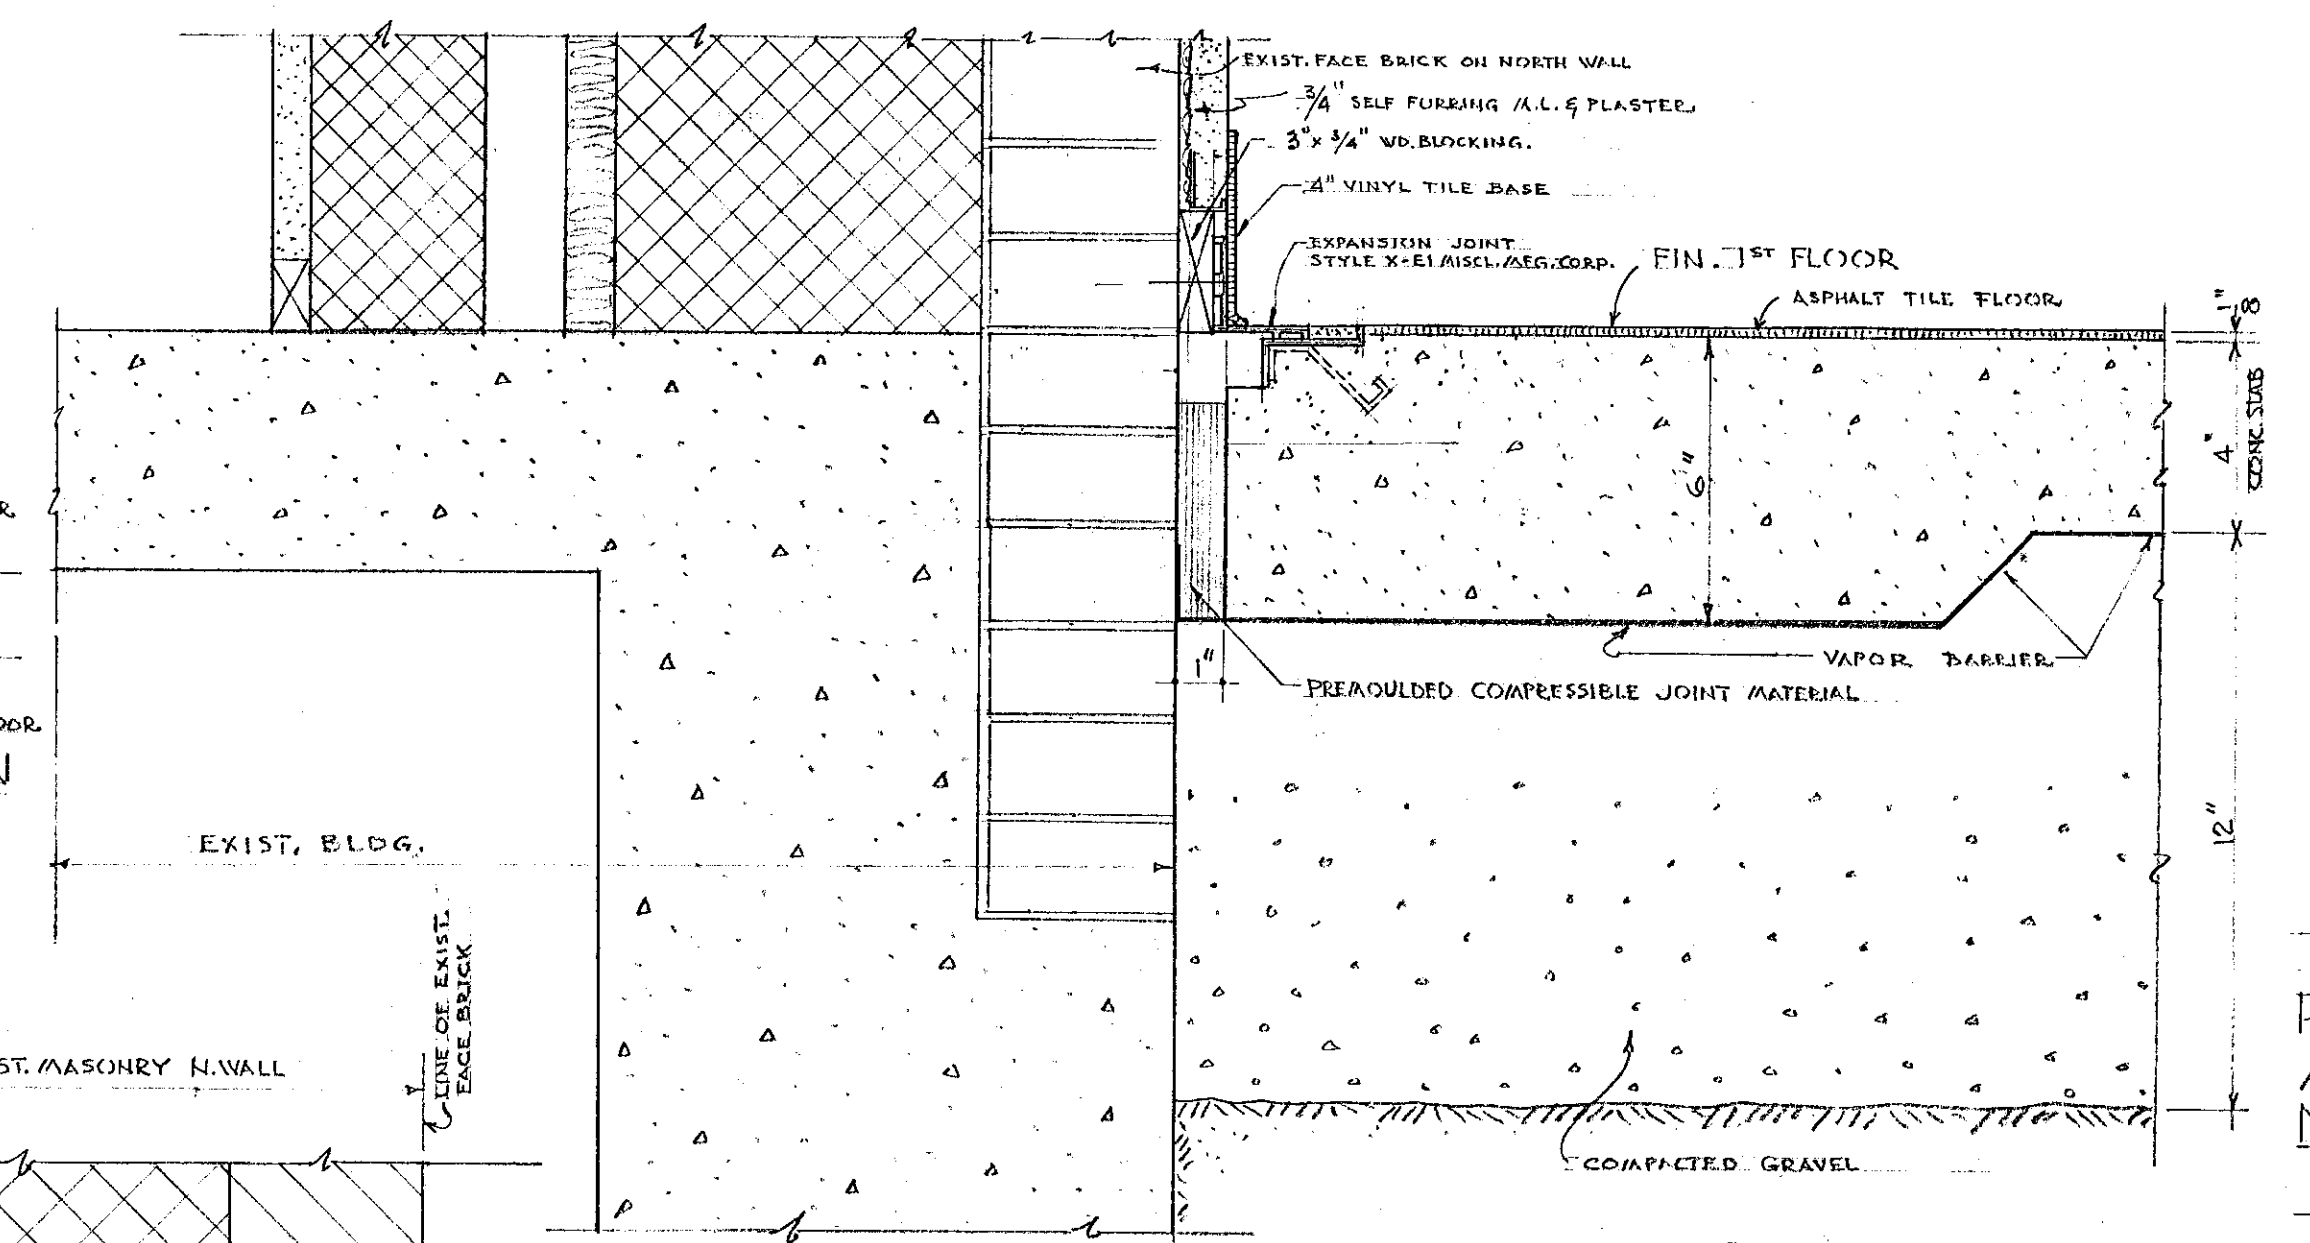


TYPICAL SECTION THRU 41
SHOWING EXPANSION JOINT IN
FIRST FL. CLASS R/M. AREAS
SCALE 3"=1'-0"

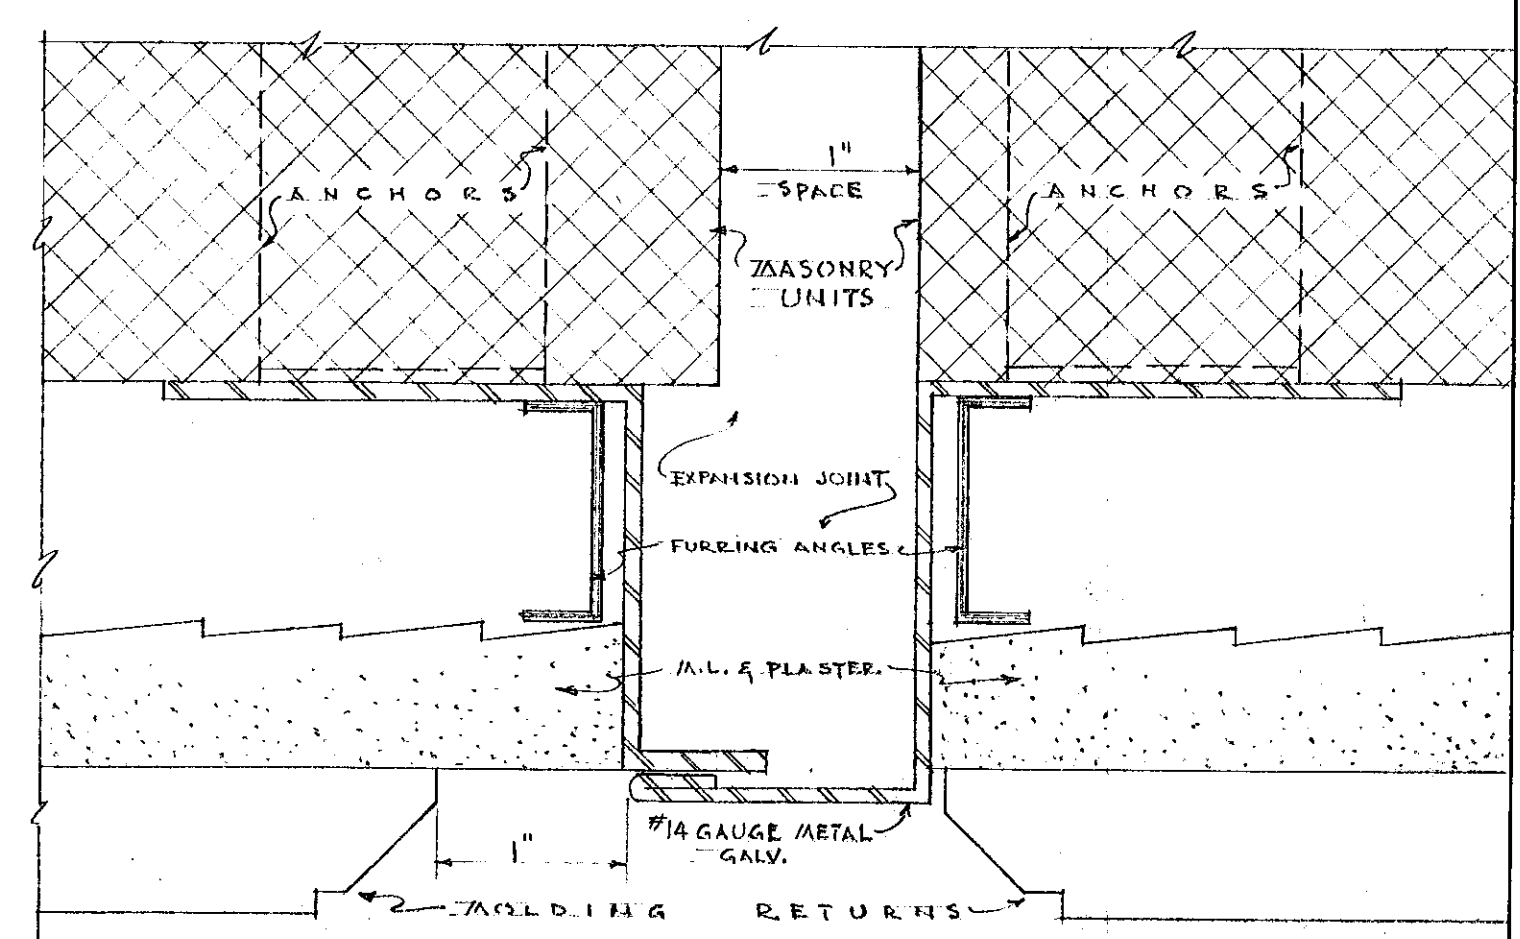


TYPICAL F.S.D. PLAN OF EXPANSION JOINT IN
PLASTERED SURFACE OF CORRIDOR WALLS & CEILINGS
ABOVE GLAZED TILE SURFACES - 1ST & 2ND FLOORS
NOTE: EXPANSION JOINT IN CEILINGS - SIMILAR AS SHOWN - ANCHOR TO
3x6\"/>

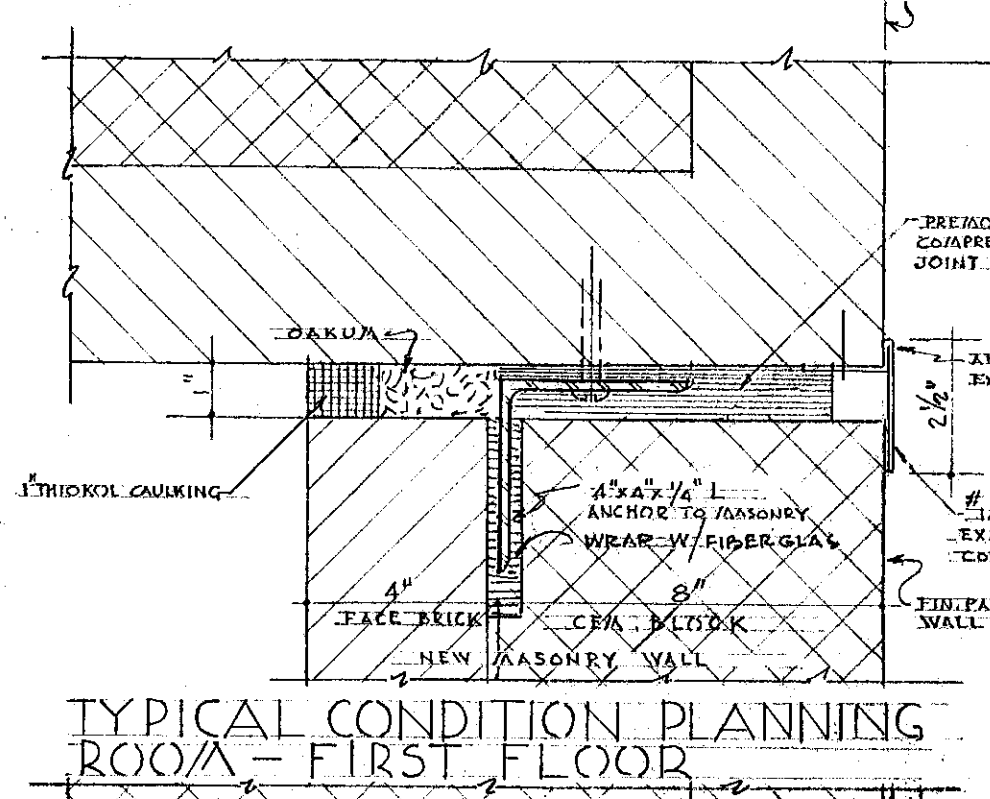


TYPICAL CONDITION PLANNING
ROOM - FIRST FLOOR

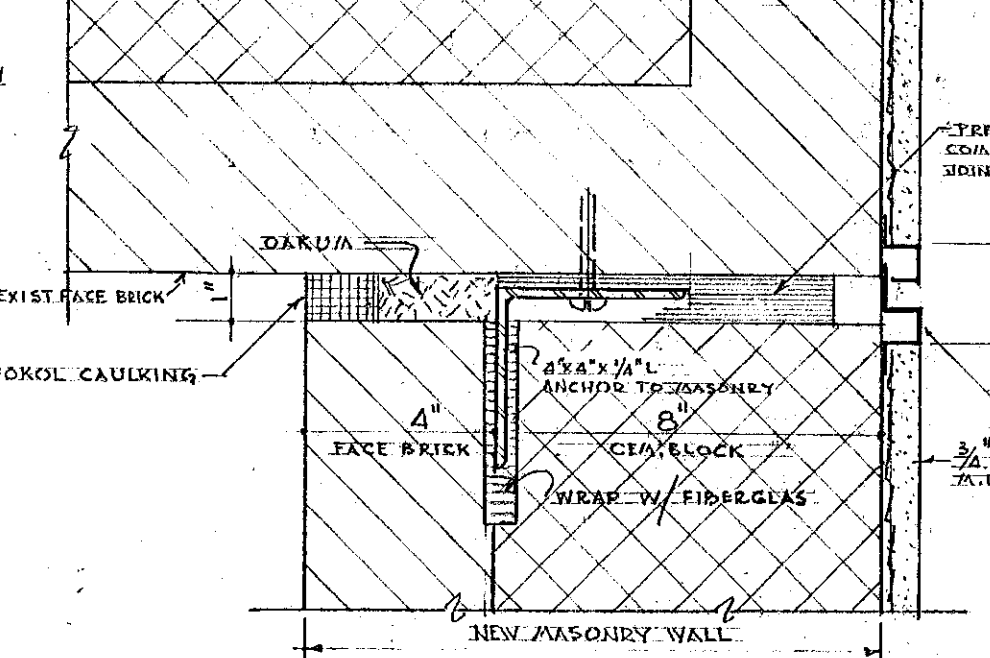

TYPICAL PLAN OF EXPANSION JOINT
IN EXTERIOR BRICK WALLS
SCALE 3"=1'-0"

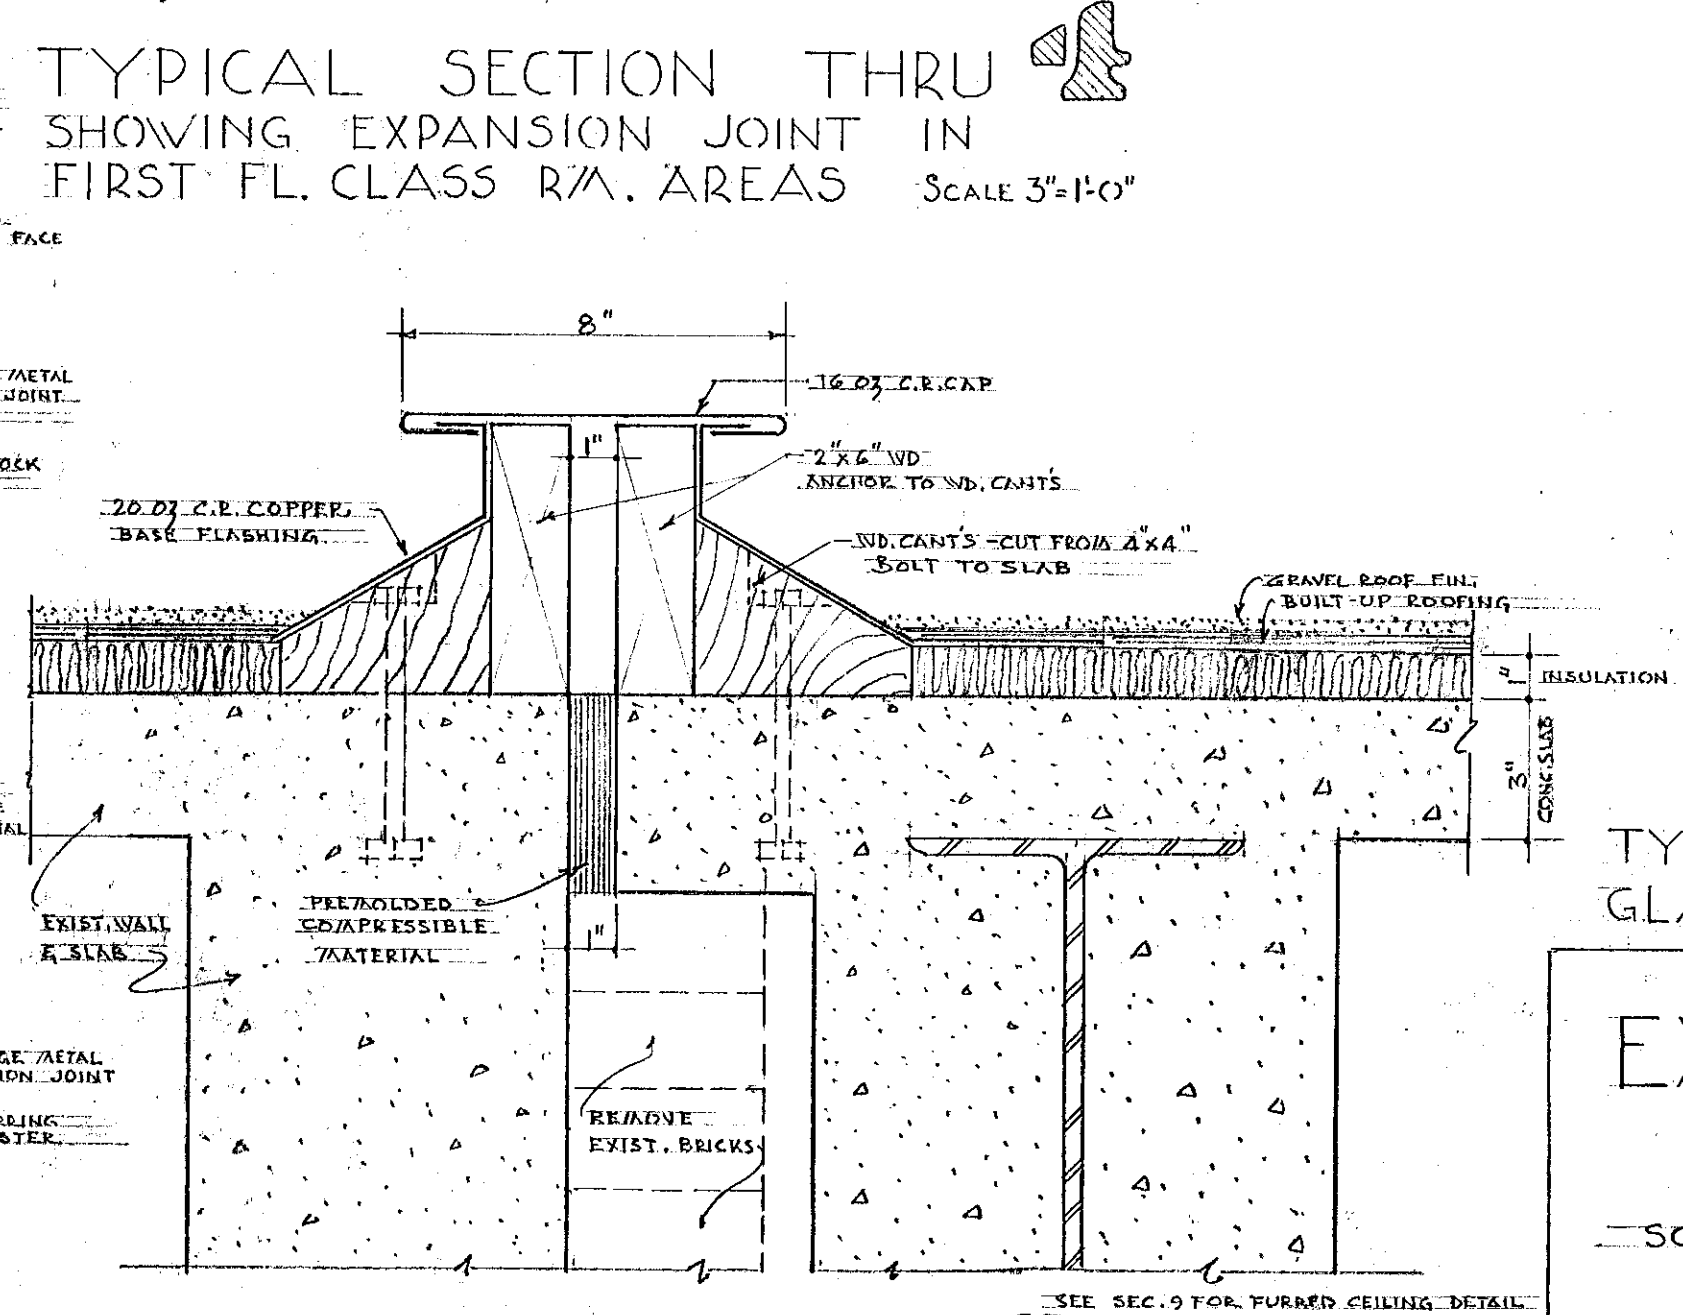

TYPICAL SECTION THRU 2
SHOWING EXPANSION JOINT
AT ROOF LEVEL
SCALE 3"=1'-0"

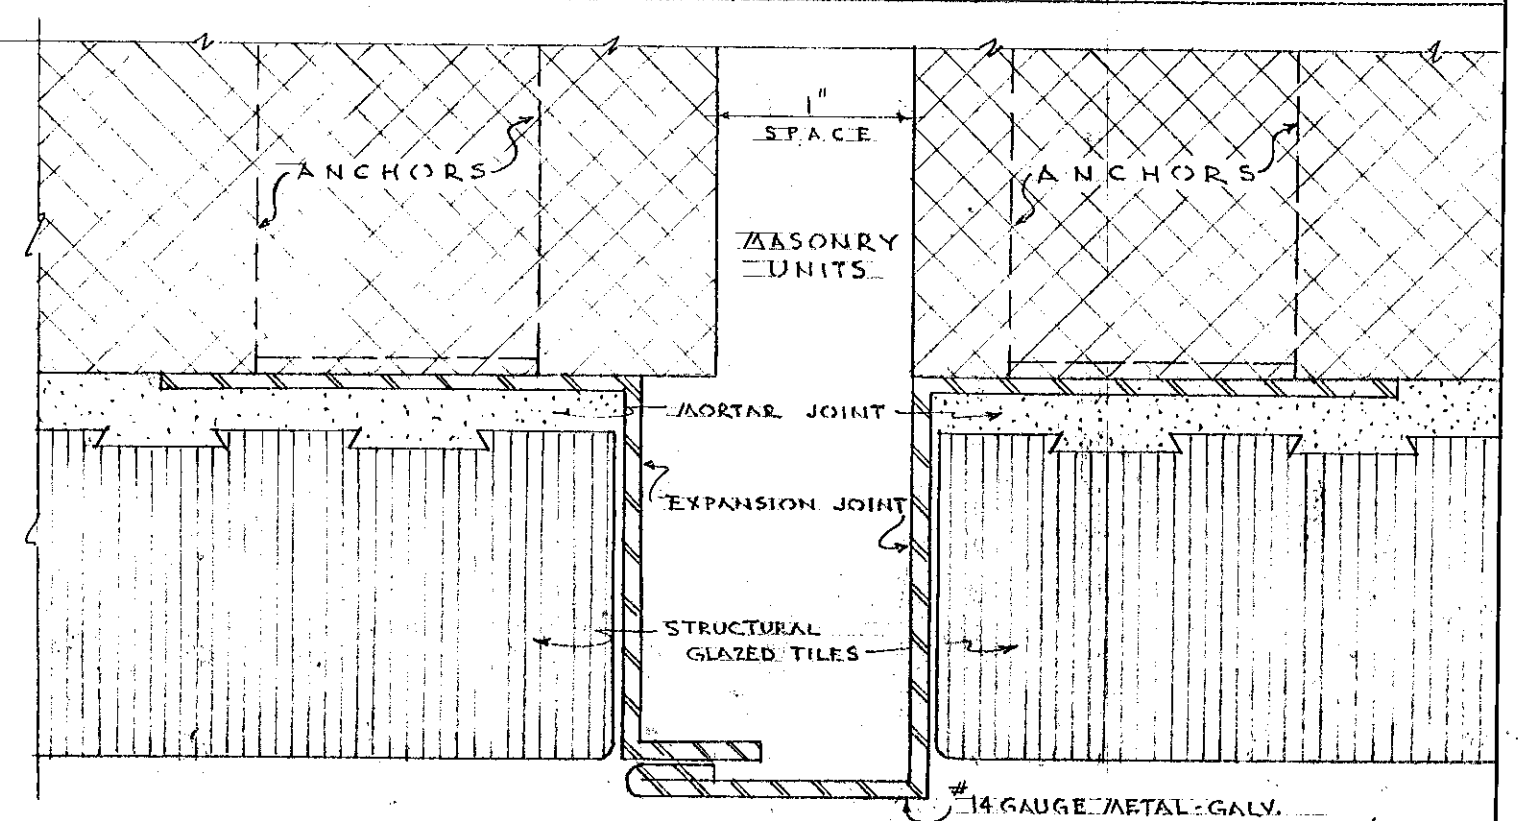

TYPICAL F.S.D. PLAN OF EXPANSION JOINT IN VERTICAL
GLAZED WALLS OF CORRIDORS - 1ST & 2ND FLOORS

EXPANSION
JOINTS
— SCALES AS NOTED —

CITY OF HARTFORD, CONNECTICUT DEPARTMENT OF ENGINEERING		
MARK TWAIN SCHOOL ADDITION LYME & BURNHAM STS. HARTFORD, CONN.		DWG. NO. 11
SUBMITTED <i>William J. Cudde</i>	RECOMMENDED <i>James P. Trull</i>	APPROVED <i>John A. Benson</i>
DESIGN D.J.T.	DRAWN C.B.	CITY ARCHITECT
TRACED	CHECK V.R.	CITY ENGINEER
DAYBOOK NO. 09761-K		
DATE: APRIL 16 - 1962		

VERIFY EXISTING CONDITIONS
AND DIMENSIONS AT BUILDING