



PLAN OF EAST WALL - CLASS ROOM & CONFERENCE ROOM FOYER - FIRST FLOOR SCALE 3/4" = 1'-0"

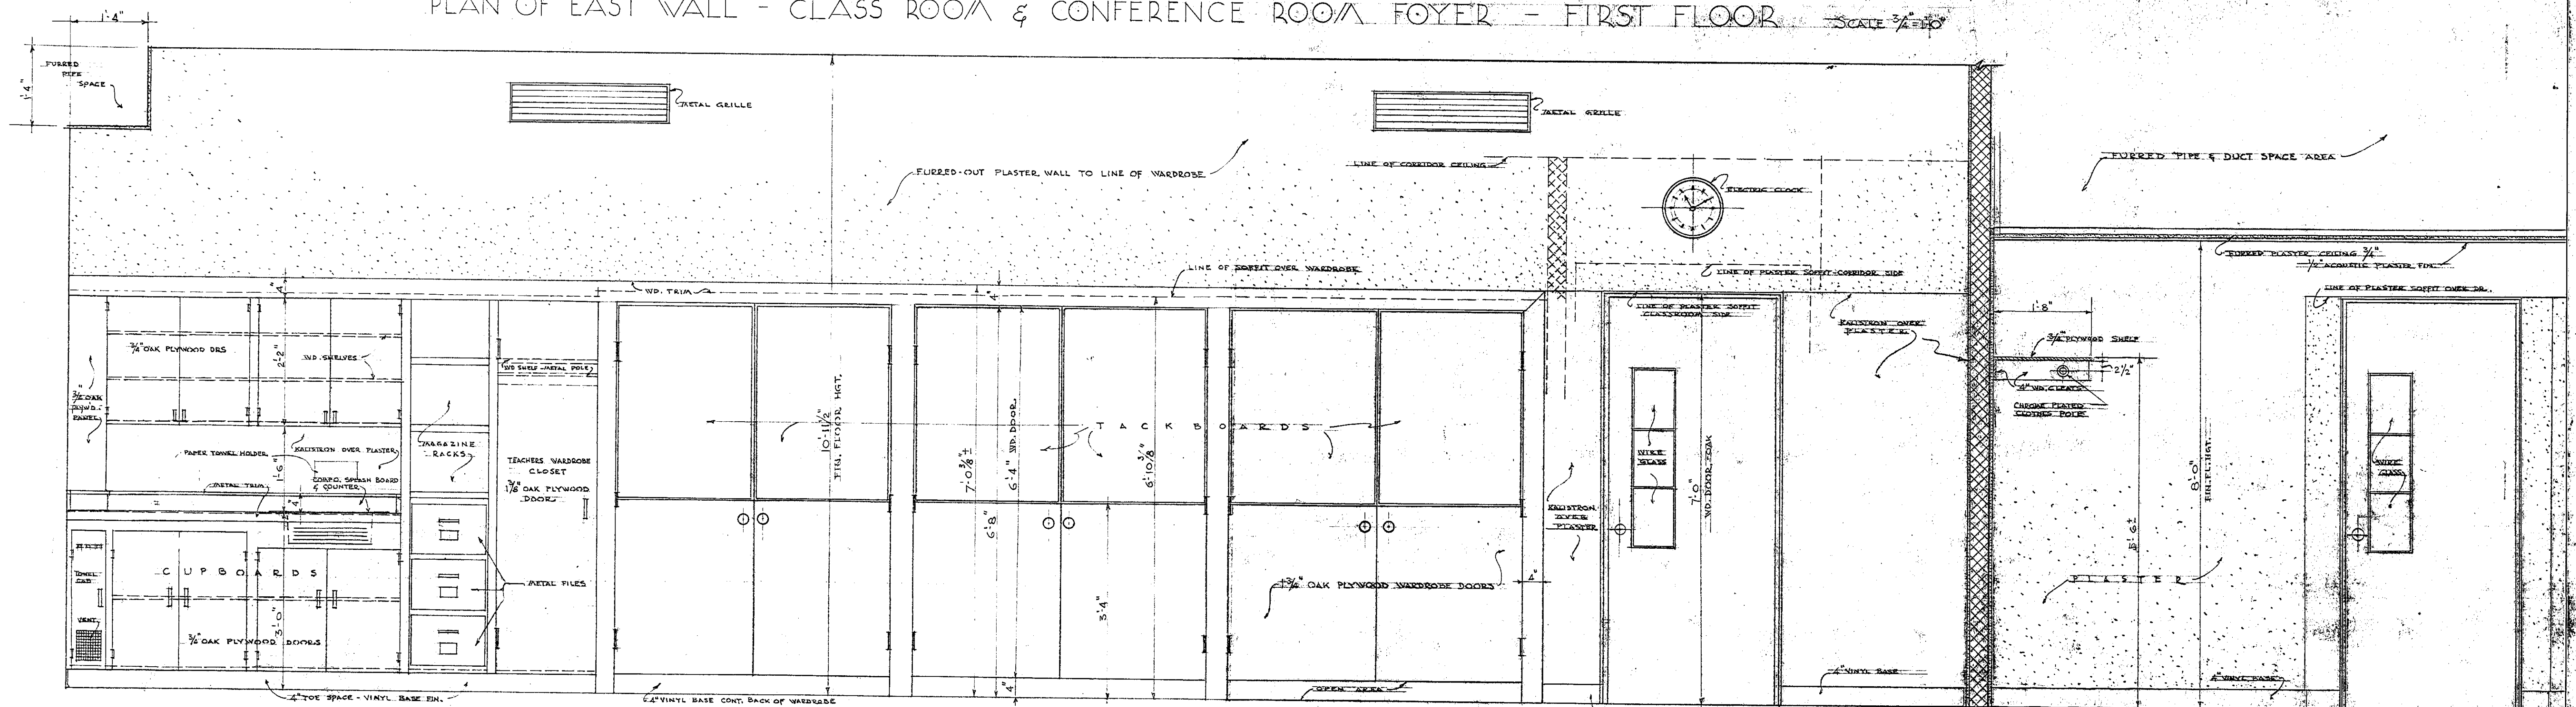


ELEVATION OF EAST WALL - CLASS ROOM - FIRST FLOOR SCALE 3/4" = 1'-0"


CONFERENCE ROOM FOYER ELEV.

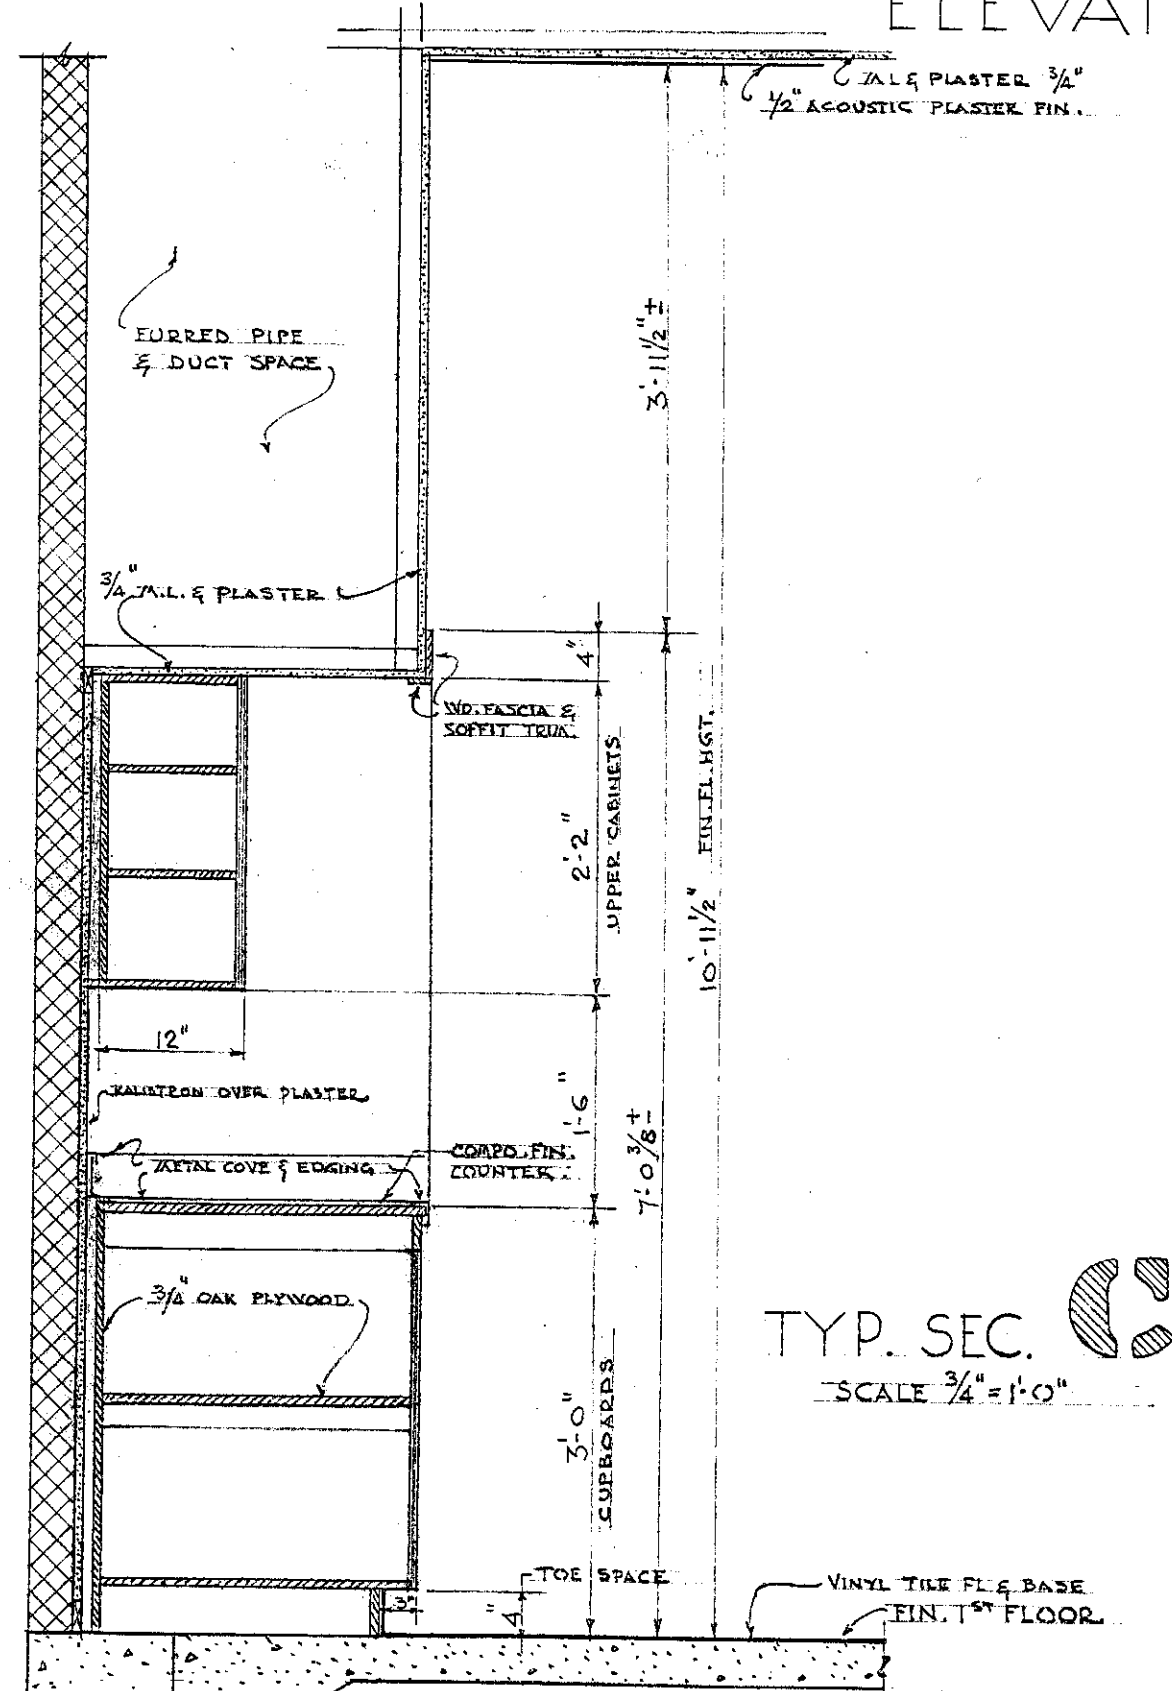

TYP. SEC. SCALE 3/4" = 1'-0"

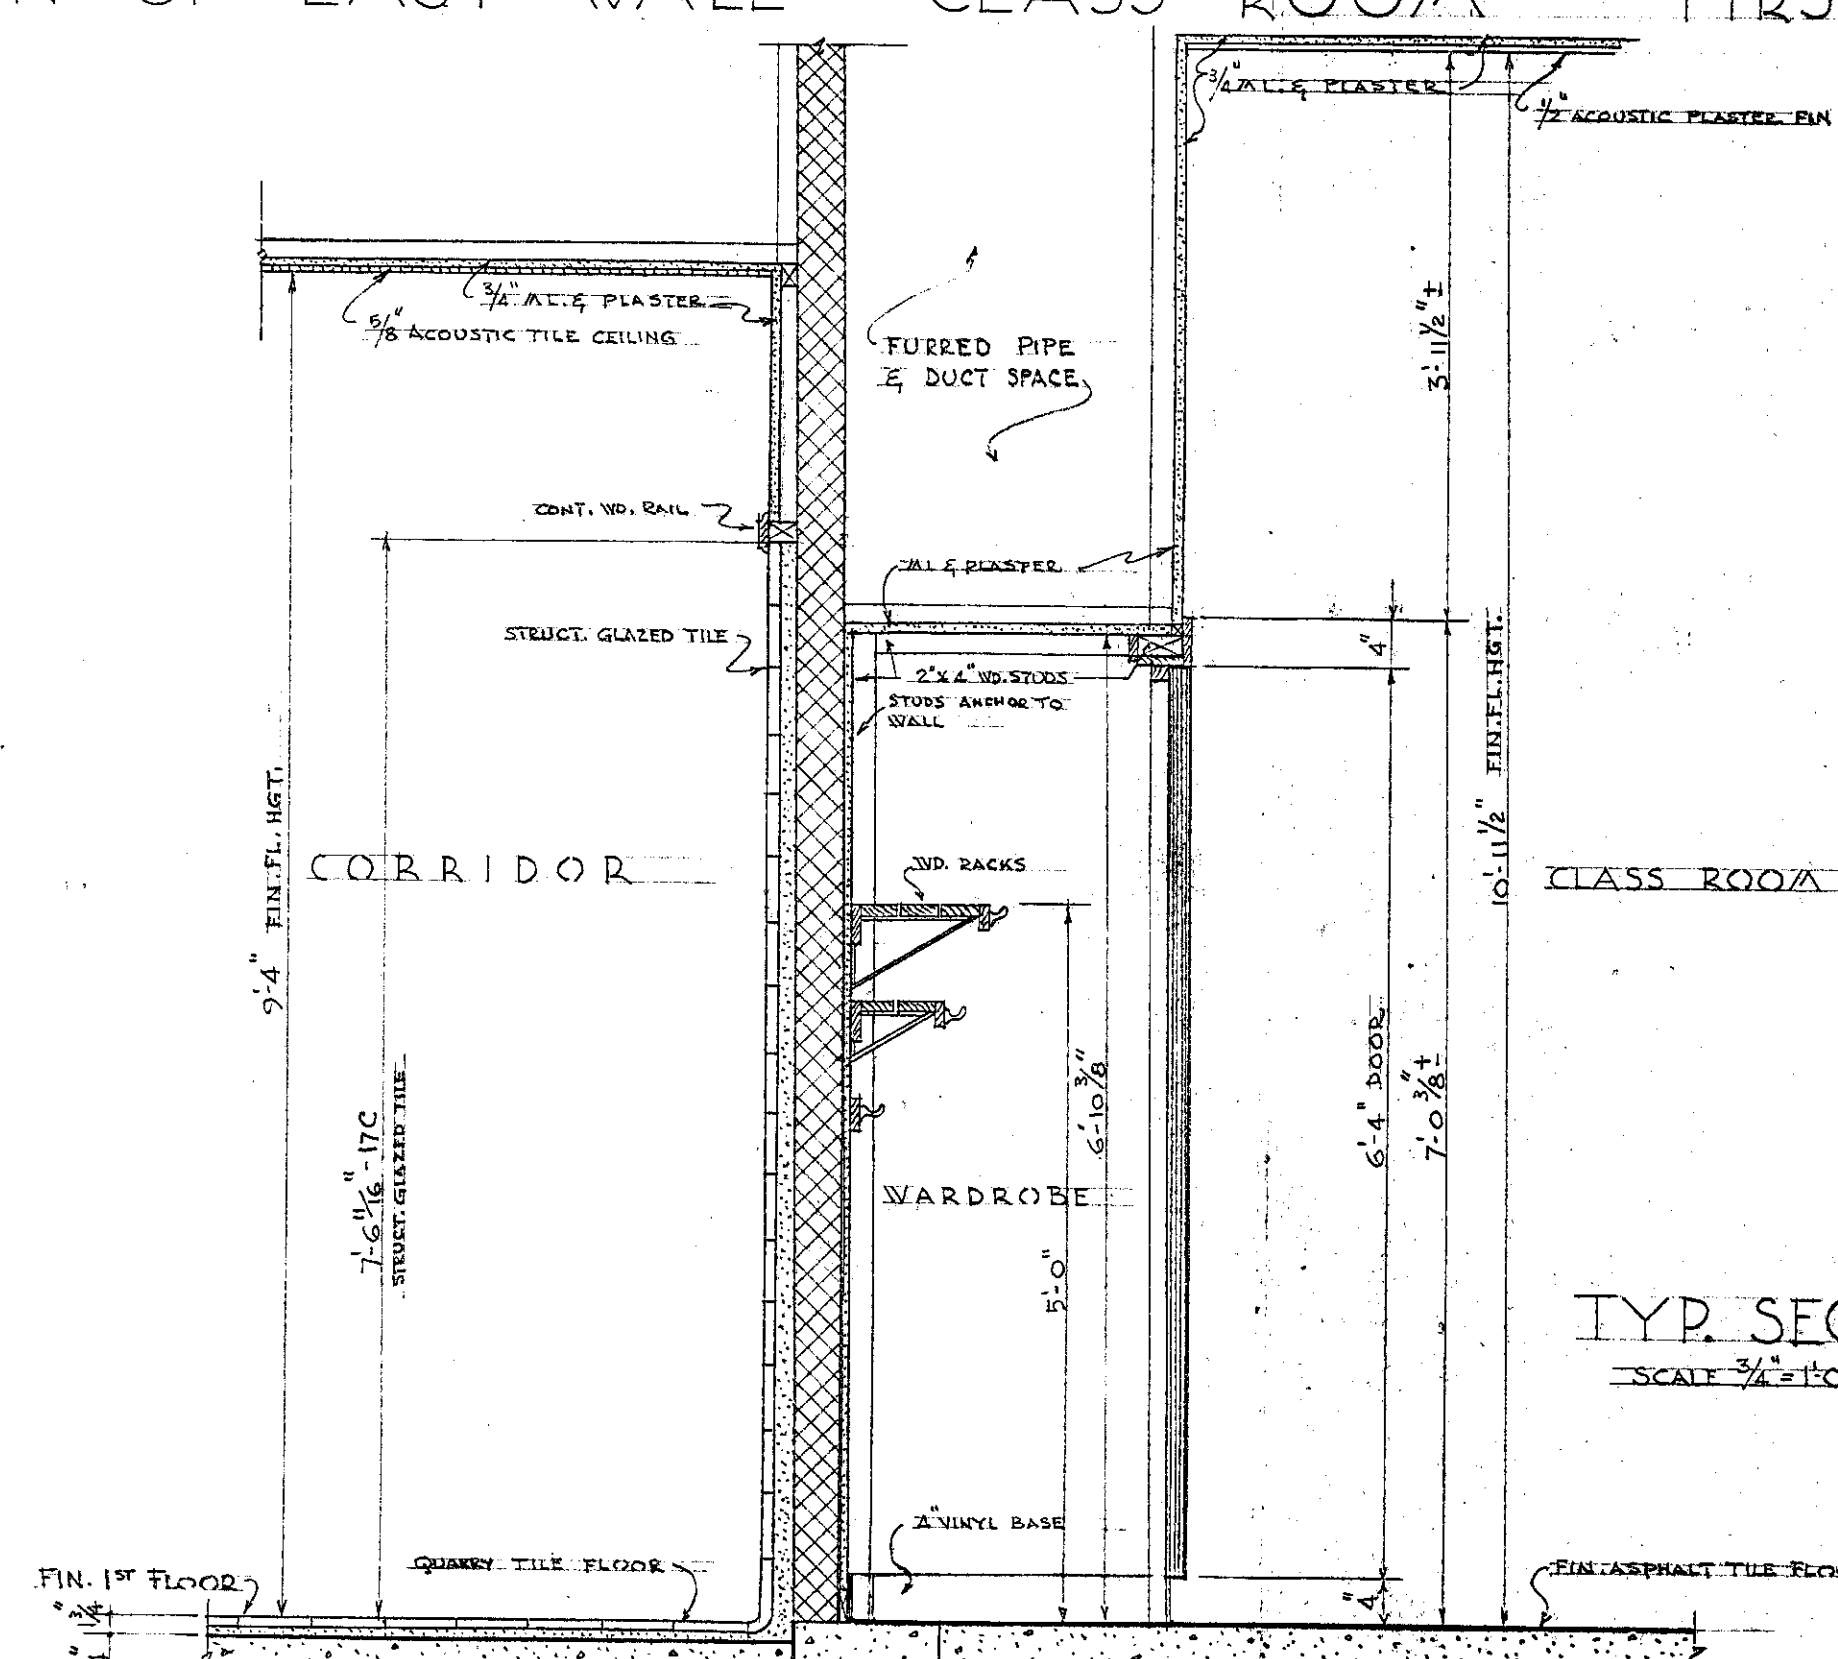

TYP. SEC. SCALE 3/4" = 1'-0"

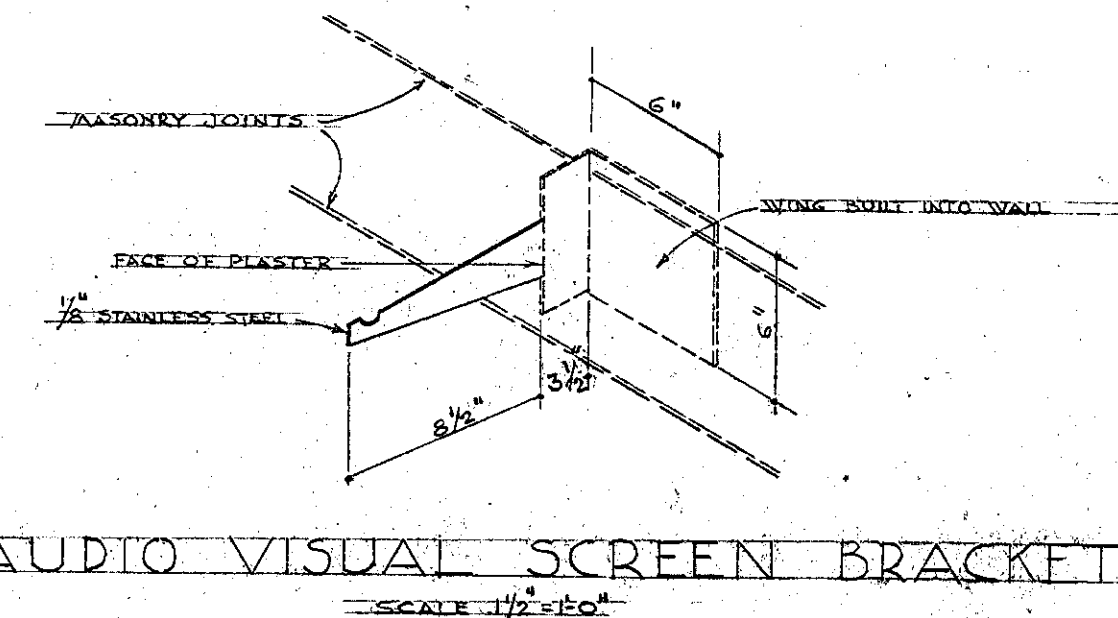

AUDIO VISUAL SCREEN BRACKET SCALE 1 1/2" = 1'-0"

CITY OF HARTFORD, CONNECTICUT DEPARTMENT OF ENGINEERING			
MARK TWAIN SCHOOL ADDITION BY J. E. BURNETT, A.S.T. HARTFORD, CONN.			DWG. NO. 100
SUBMITTED J. E. BURNETT	RECOMMENDED J. E. BURNETT	APPROVED J. E. BURNETT	
DESIGN	DRAWN	DAYBOOK NO.	
TRACED	CHECK	DATE	