




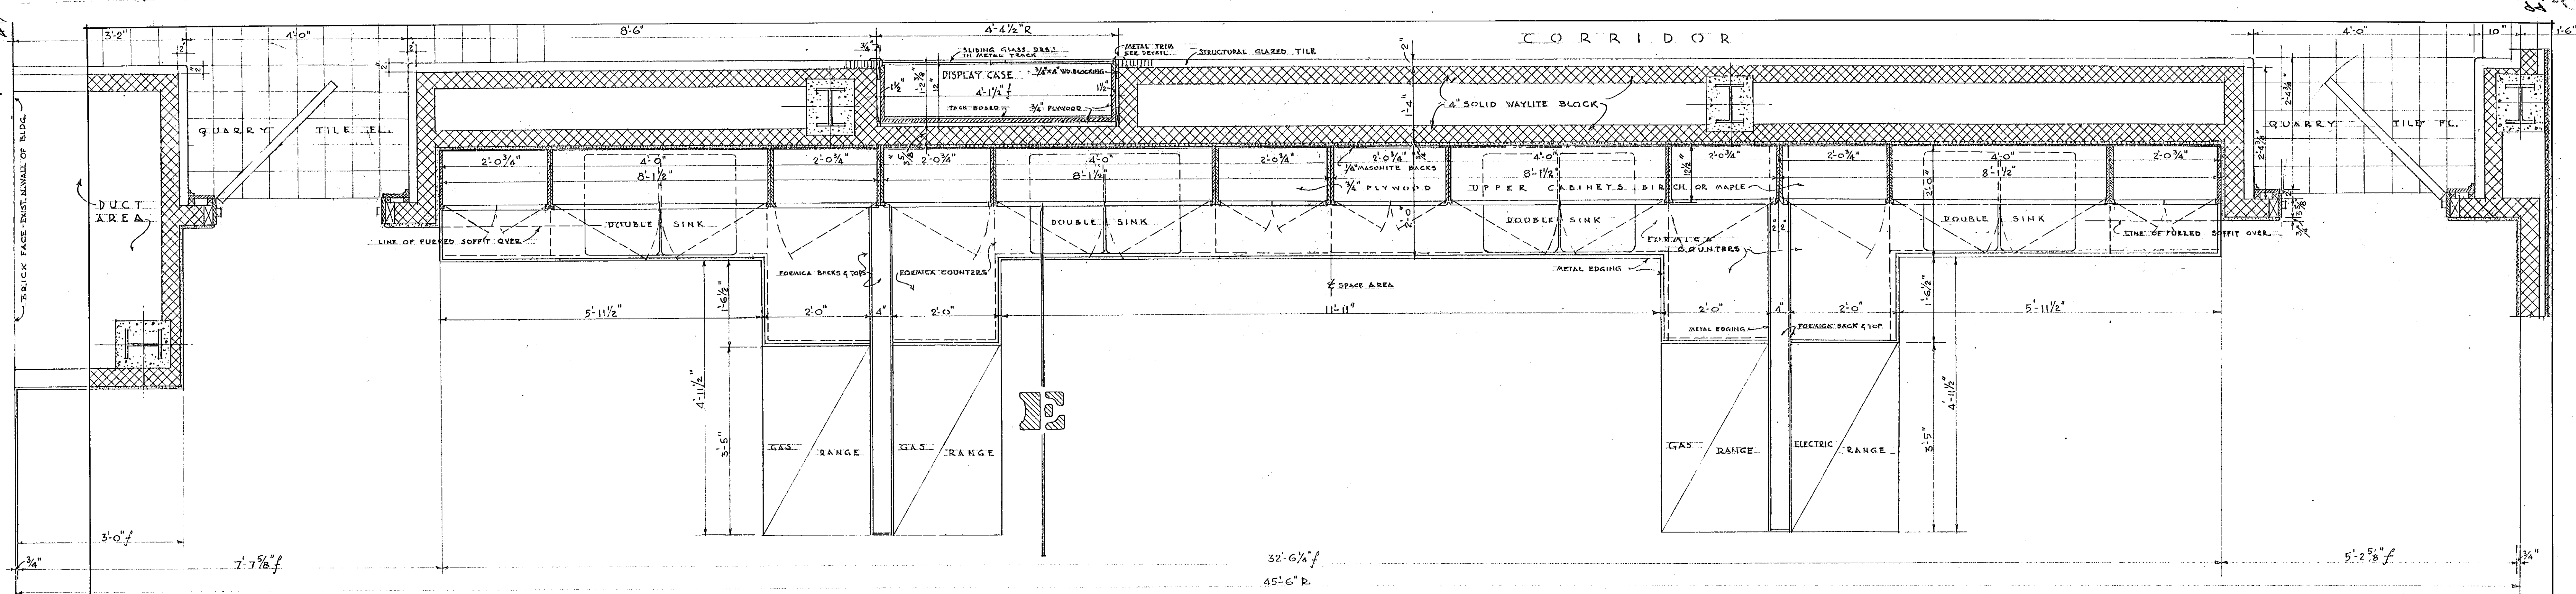


PLAN OF WEST WALL - HOME/MAKING - SECOND FLOOR SCALE $\frac{3}{4}"=1'-0"$

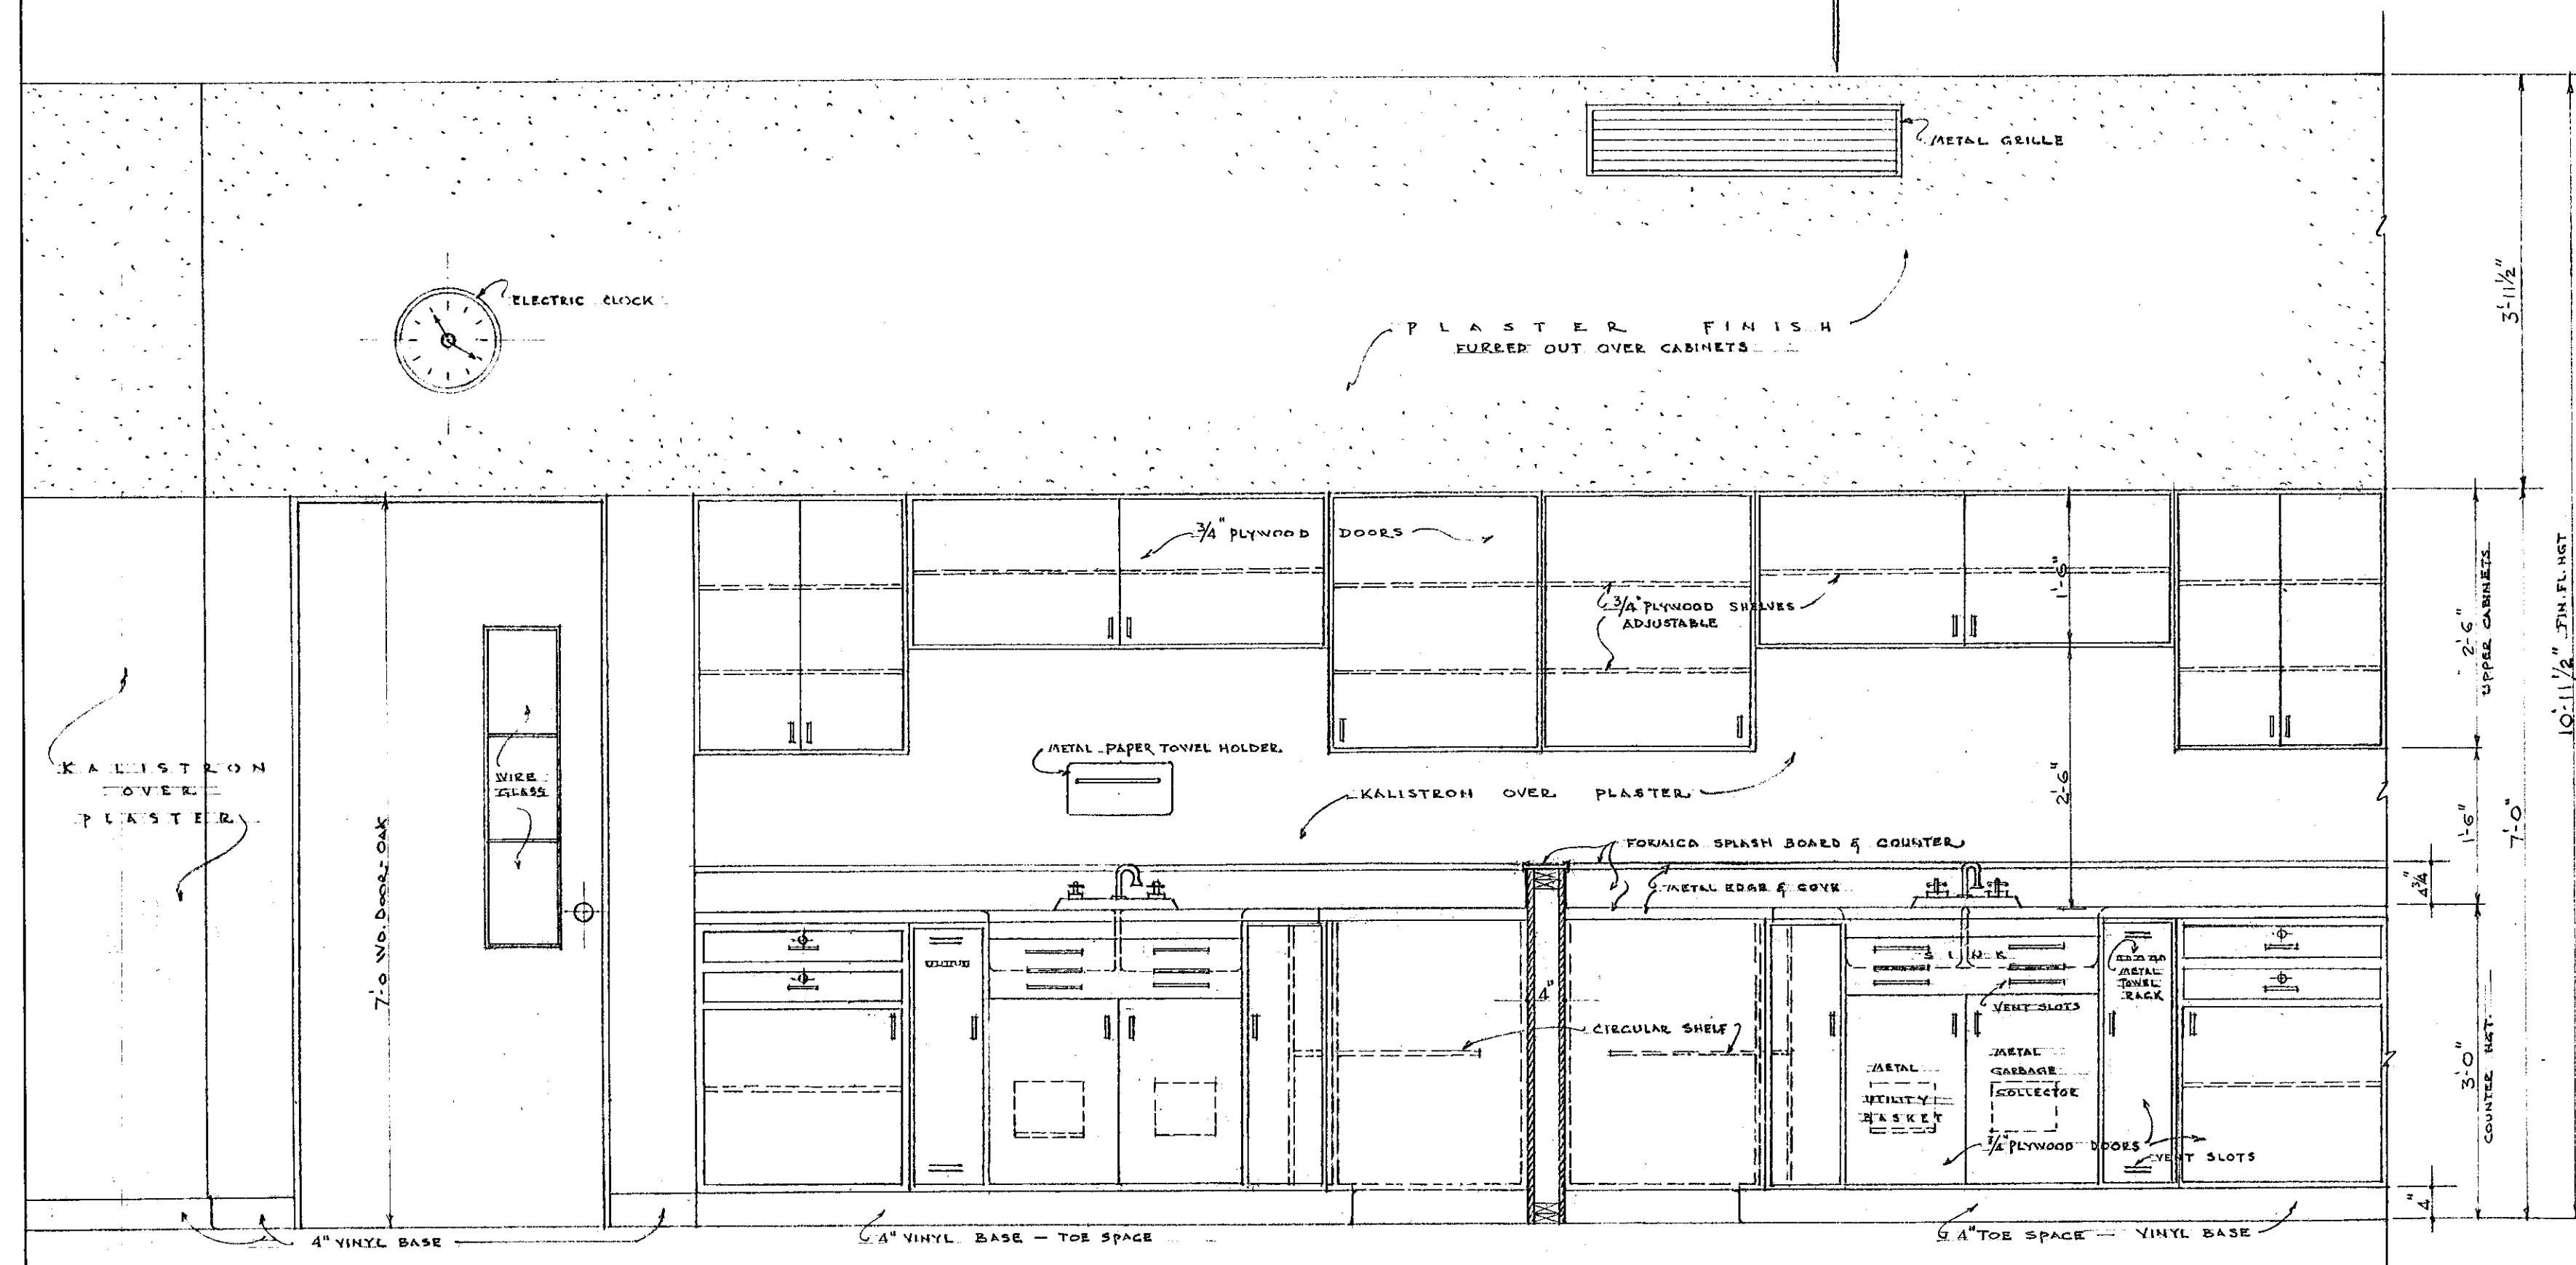

PART ELEVATION OF WEST WALL - HOME/MAKING SECOND FLOOR SCALE $\frac{3}{4}"=1'-0"$
NOTE: - NORTH WALL ELEVATION SIMILAR

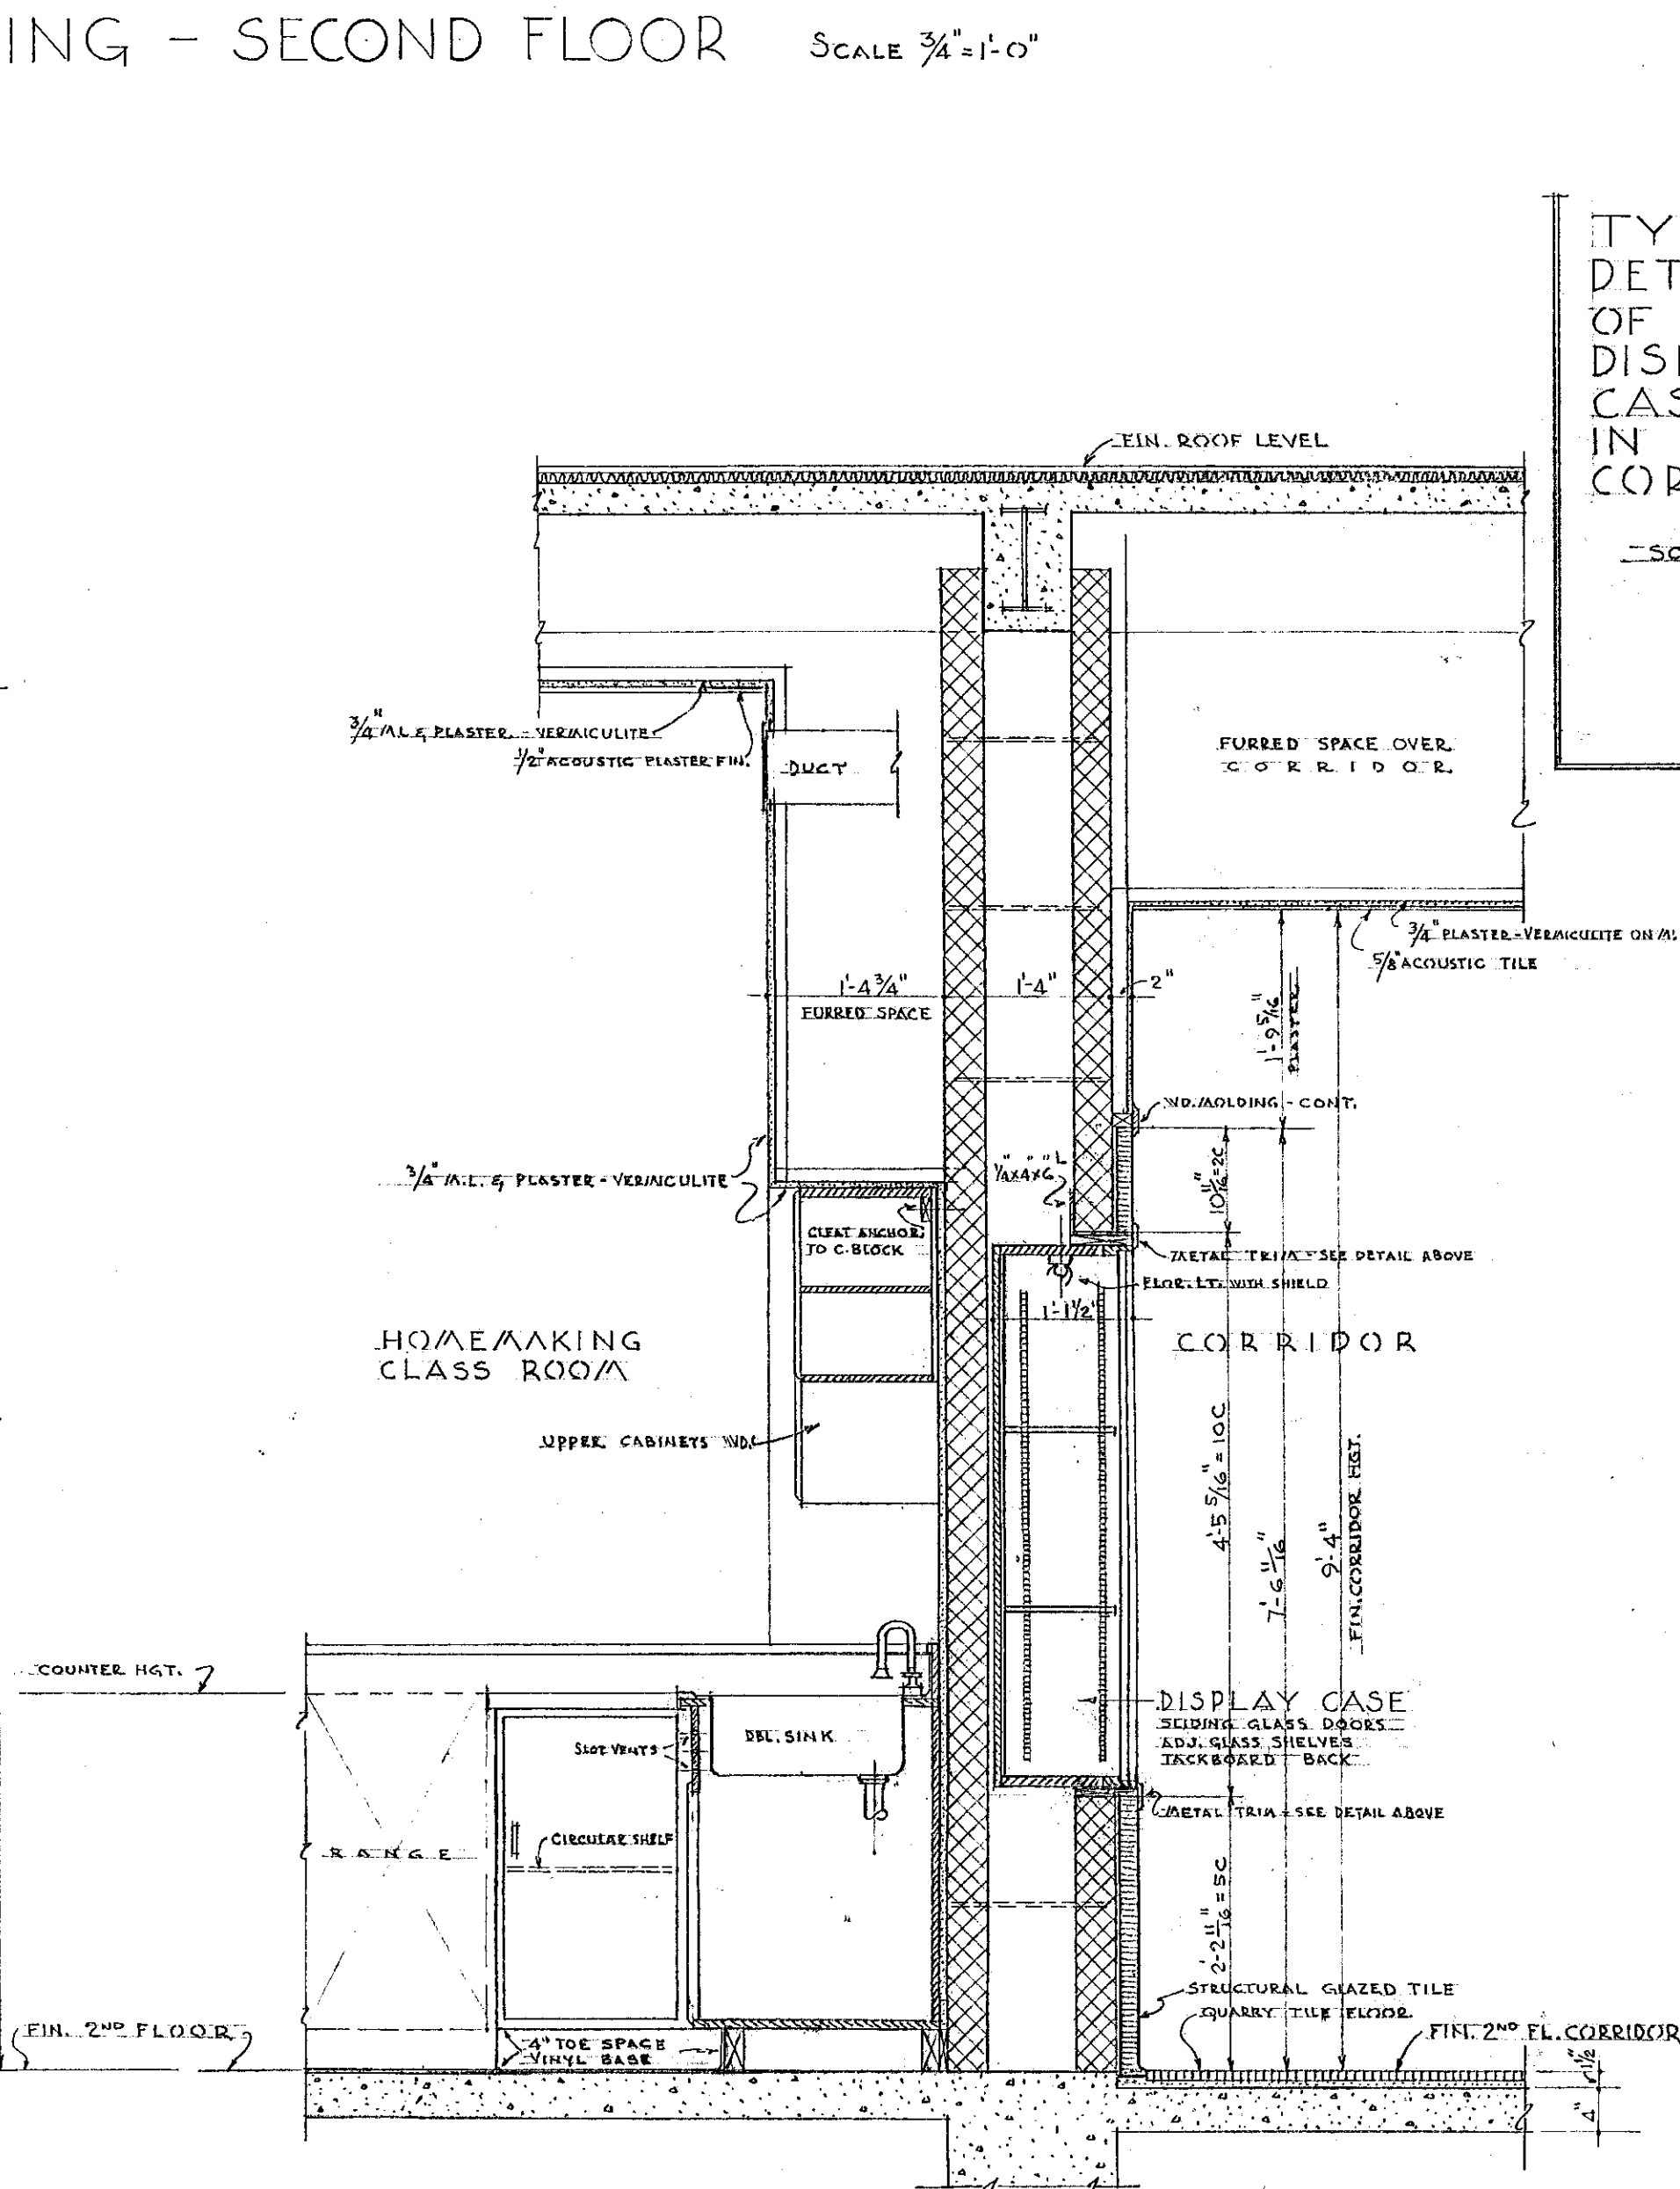

TYP. SECTION SCALE $\frac{3}{4}"=1'-0"$

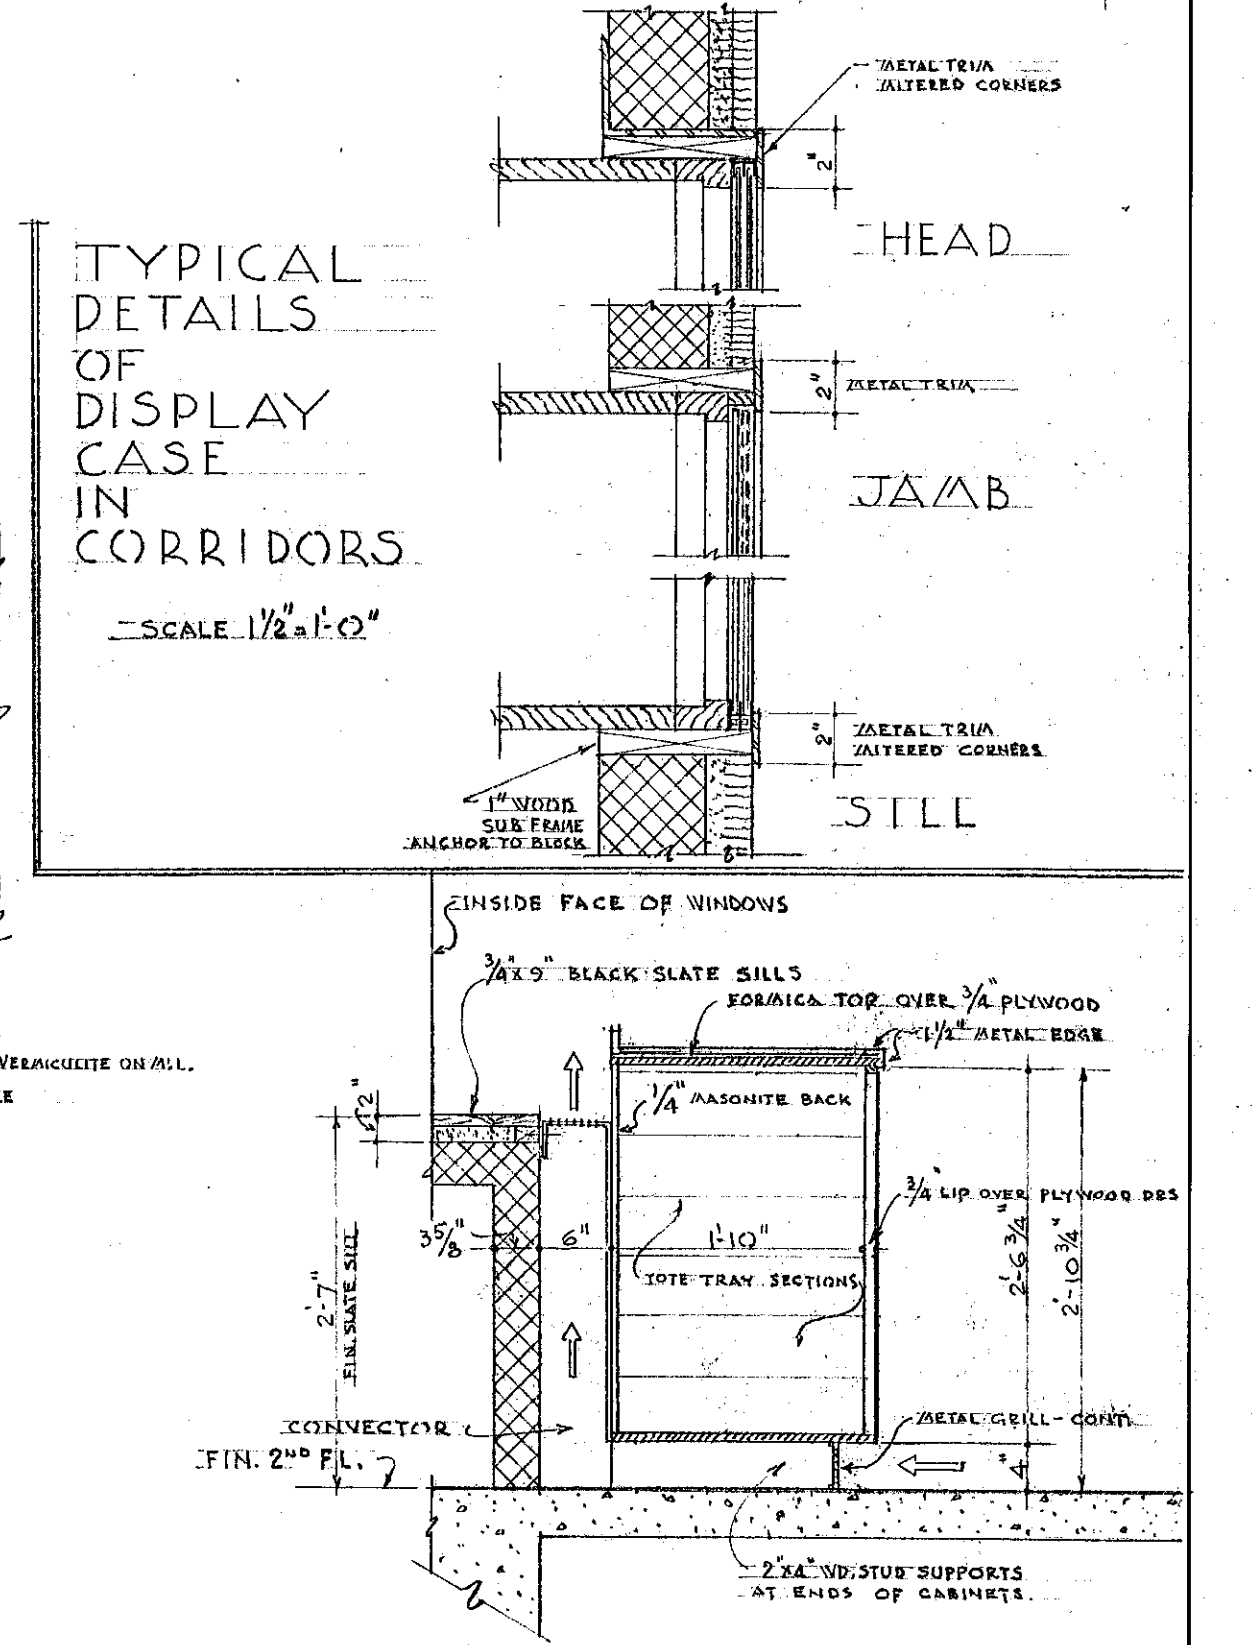

TYPICAL SECTION THRU TOTE TRAY CABINETS ON EAST WALL HOME/MAKING SCALE $\frac{3}{4}"=1'-0"$
NOTE: - SEE ALSO DWG'S. 4 & 8

CITY OF HARTFORD, CONNECTICUT DEPARTMENT OF ENGINEERING		
MARK TWAIN SCHOOL - ADDITION LYMA & BURNHAM STS. HARTFORD, CONN.		DWG. NO. 11
SUBMITTED <i>Arthur J. Paul</i> CITY ARCHITECT	RECOMMENDED <i>David J. Paul</i> CITY ARCHITECT	APPROVED <i>Robert H. Barrows</i> CITY ENGINEER
DESIGN - <i>P.J.T.</i>	DRAWN - <i>C.B.</i>	DAYBOOK NO. 09701-N
TRACED - <i>C.B.</i>	CHECK - <i>W.B.</i>	DATE APR 12 1962

VERIFY EXISTING CONDITIONS AND DIMENSIONS AT BUILDING

AP
H/11

AP
H/11