




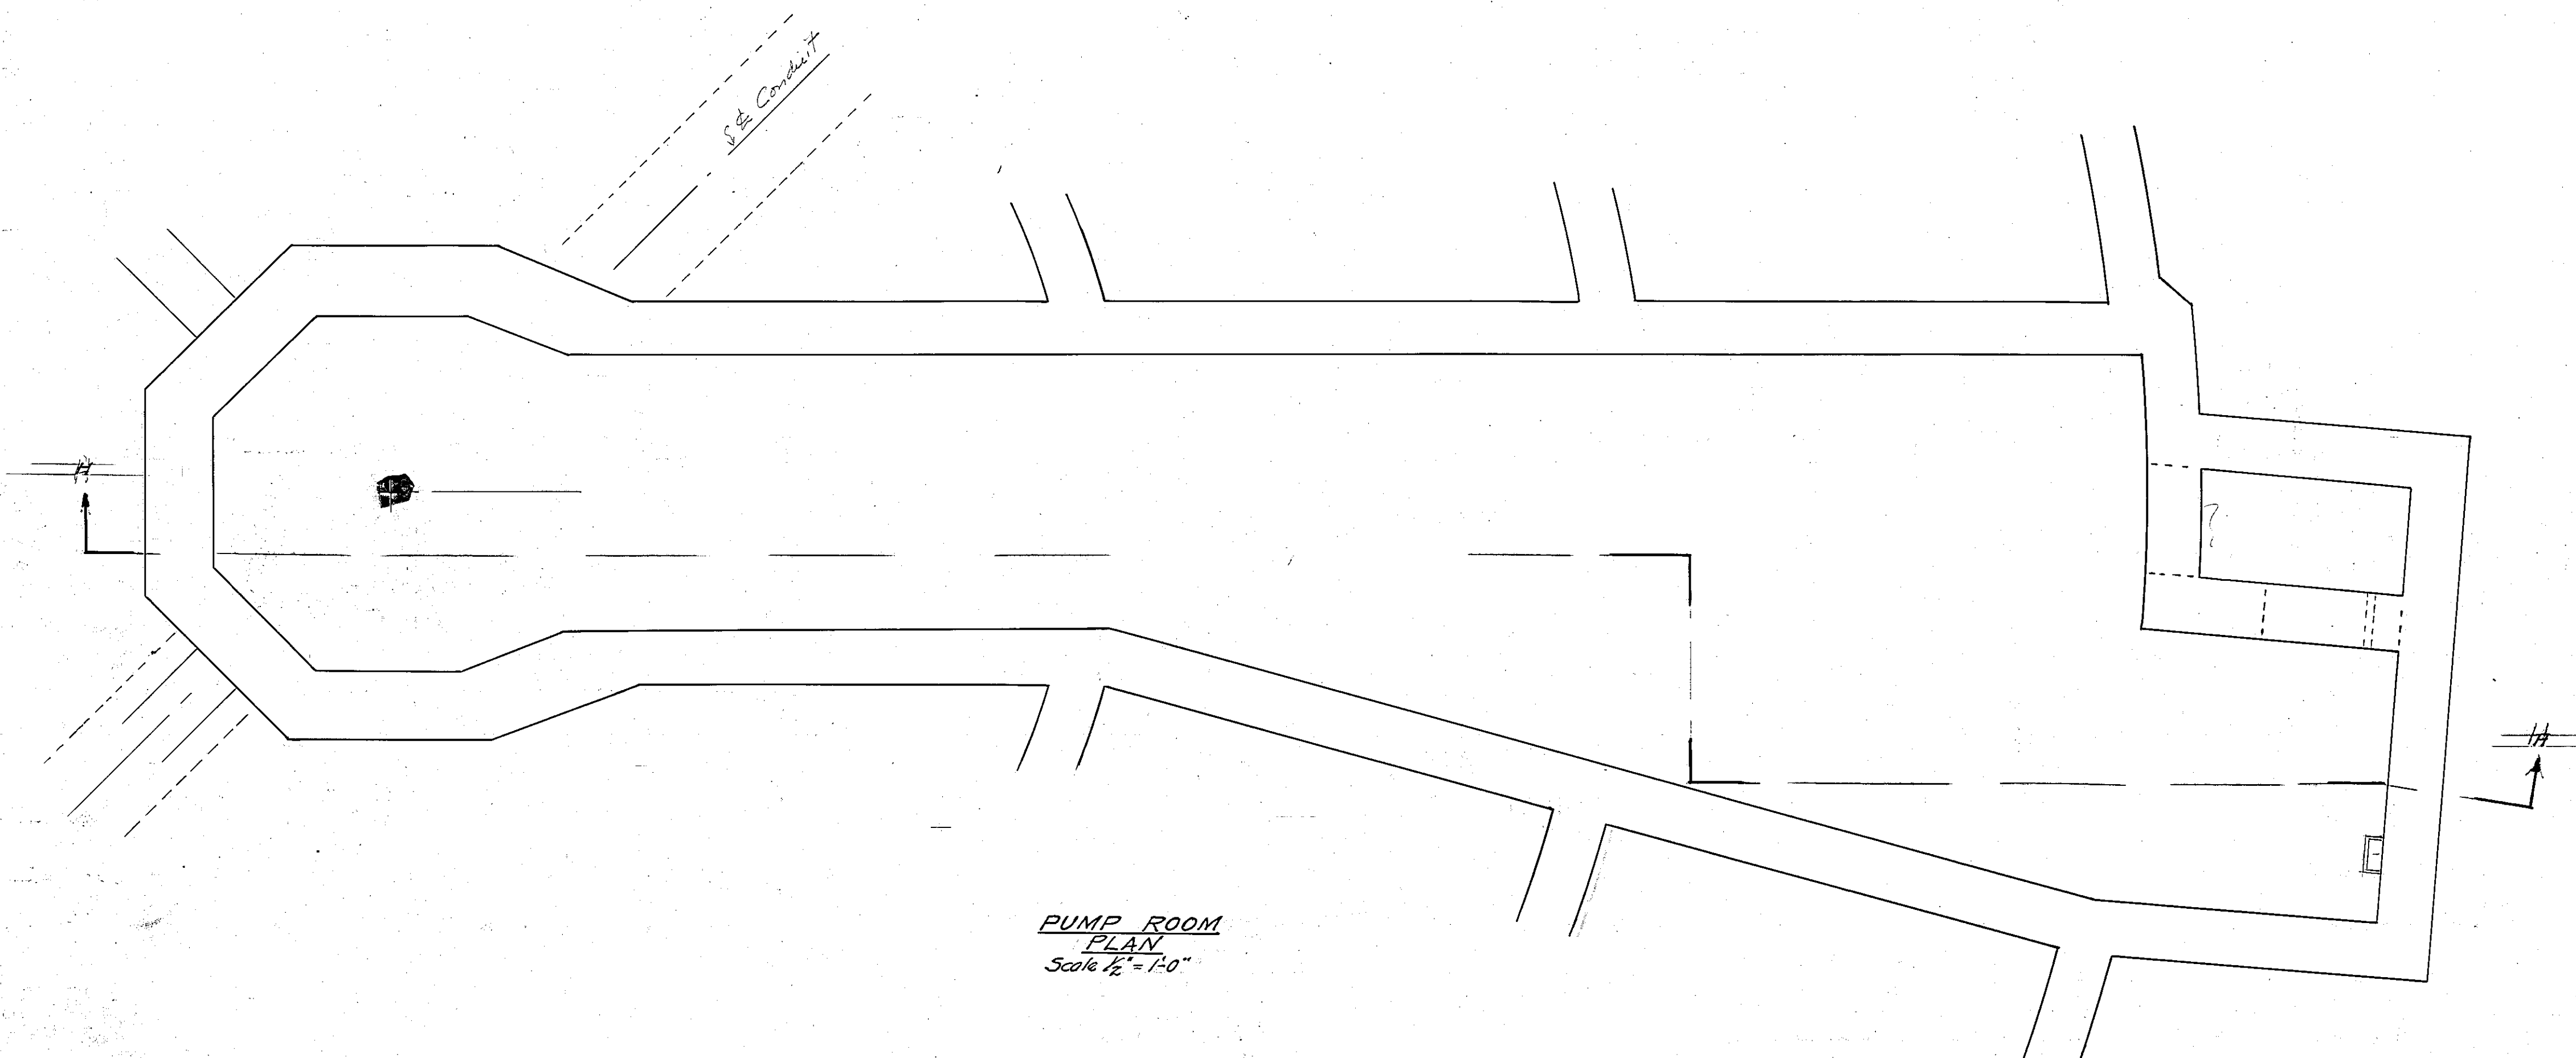


PUMP ROOM
PLAN
Scale $\frac{1}{2}$ " = 1'-0"

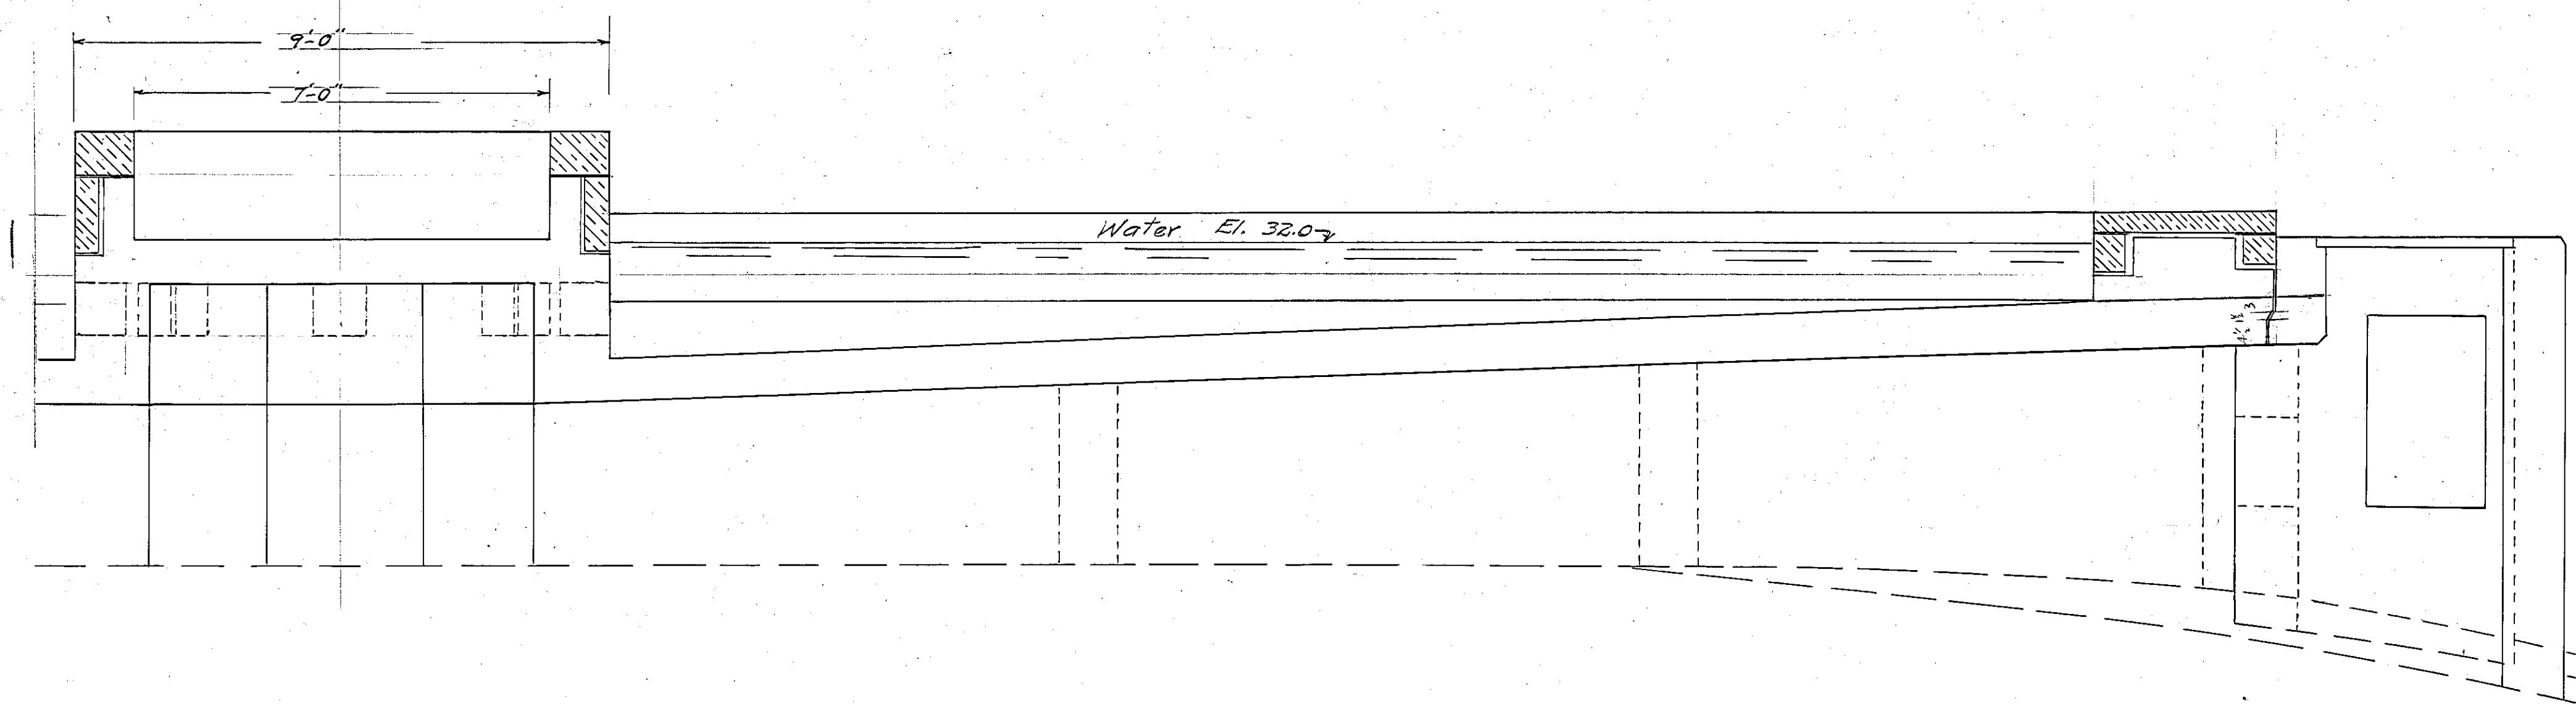


ELEVATION AND SECTION H-H
Scale $\frac{1}{2}$ " = 1'-0"

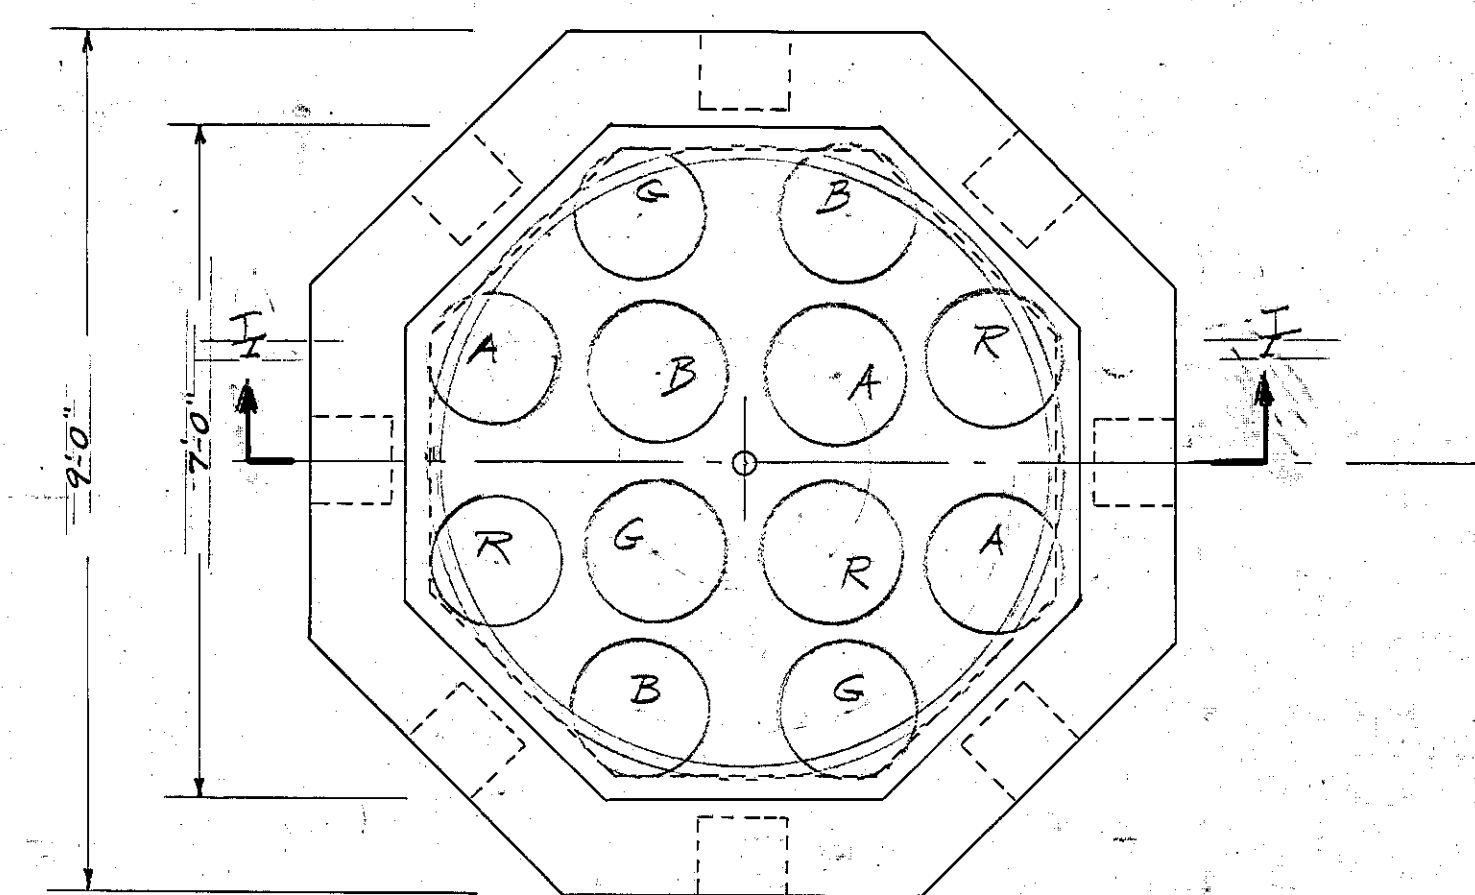

PLAN OF CENTER BASIN-LIGHTS
Scale $\frac{1}{2}$ " = 1'-0"

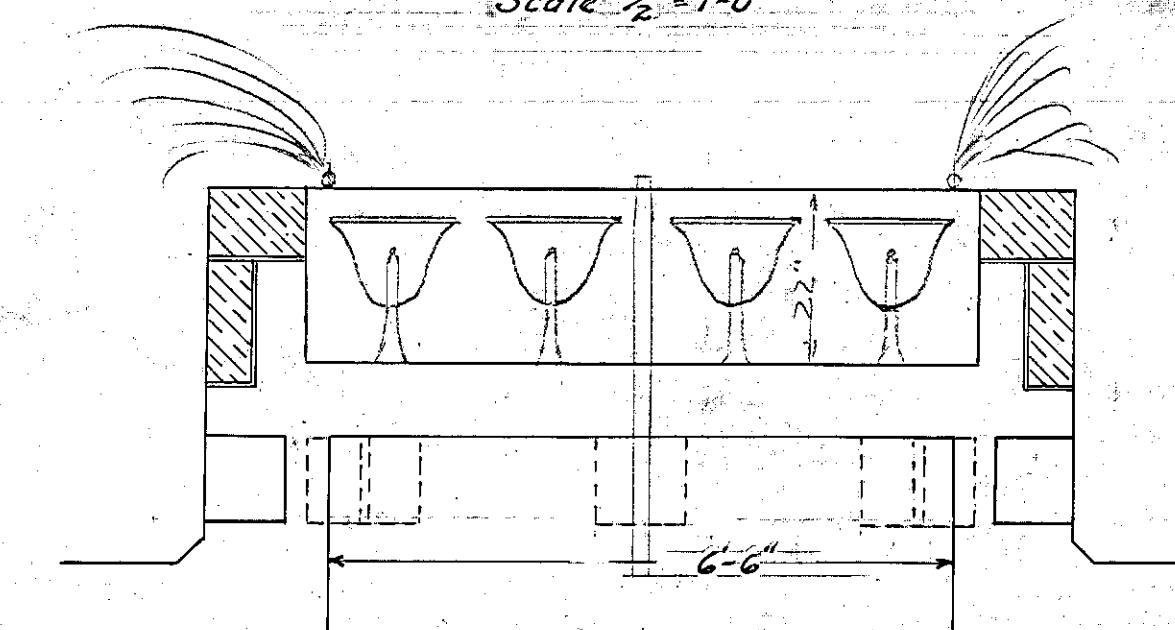

SECTION I-I
Scale $\frac{1}{2}$ " = 1'-0"

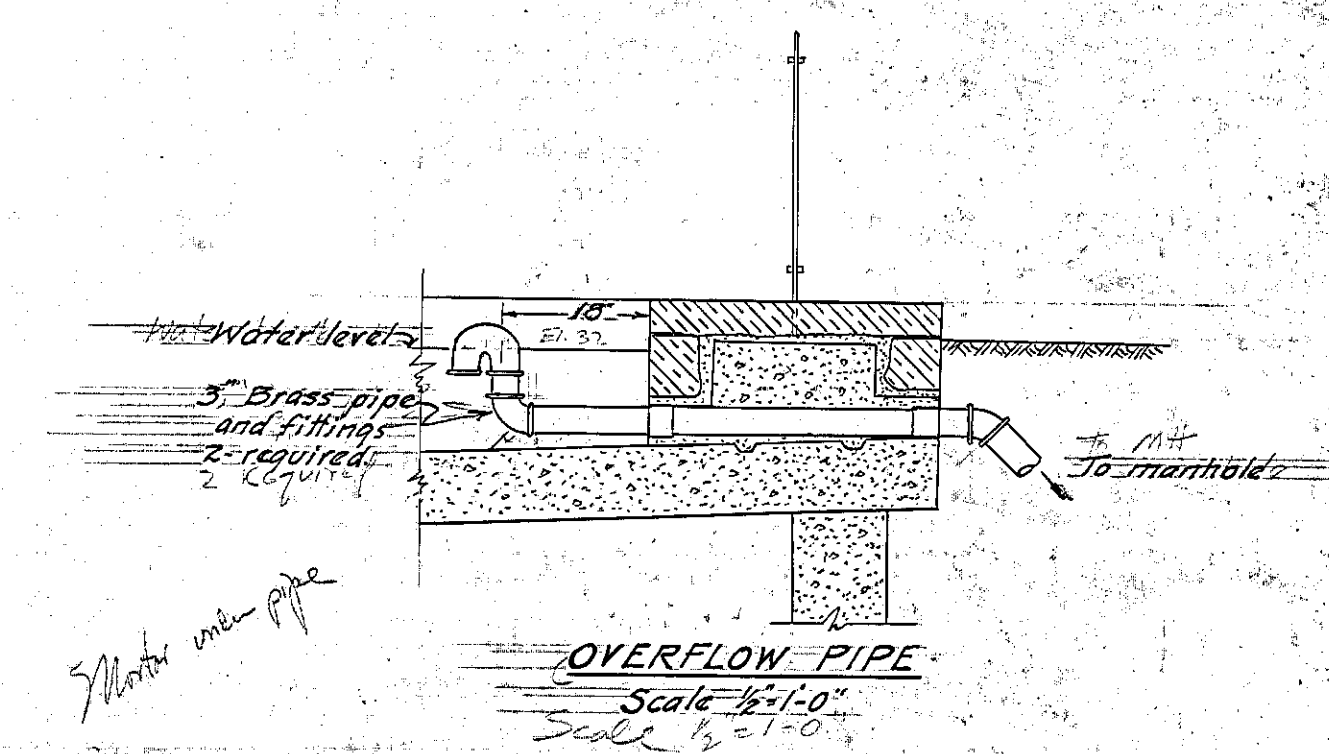

DEPT. OF ENGINEERING, HARTFORD, CONN.
ROBERT J. ROSS, CITY ENGINEER & MANAGER MET. DIST. BUR. PUBLIC WKS.
FOR THE HARTFORD FLOOD COMMISSION
CONTRACT DRAWING CONSTRUCTION OF
FOUNTAIN
AT HUDSON STREET CIRCLE
ELECTRICAL AND
PIPING DETAILS
SCALES AS NOTED

APPROVED BY BOARD OF PARK COMMISSIONERS IN ACCORDANCE WITH BUSHNELL PARK RESTORATION PLAN OF NOVEMBER 1945.	SUBMITTED	RECOMMENDED	APPROVED
PRESIDENT-BOARD OF PARK COMMISSIONERS	DIVISION ENGINEER	ASST. CITY ENG.	CITY ENGINEER
DESIGN	DRAWN	DAYBOOK NO. 66747	
TRACED	CHECK	APRIL 1946	

SHEET
3
OF 3 SHEETS