
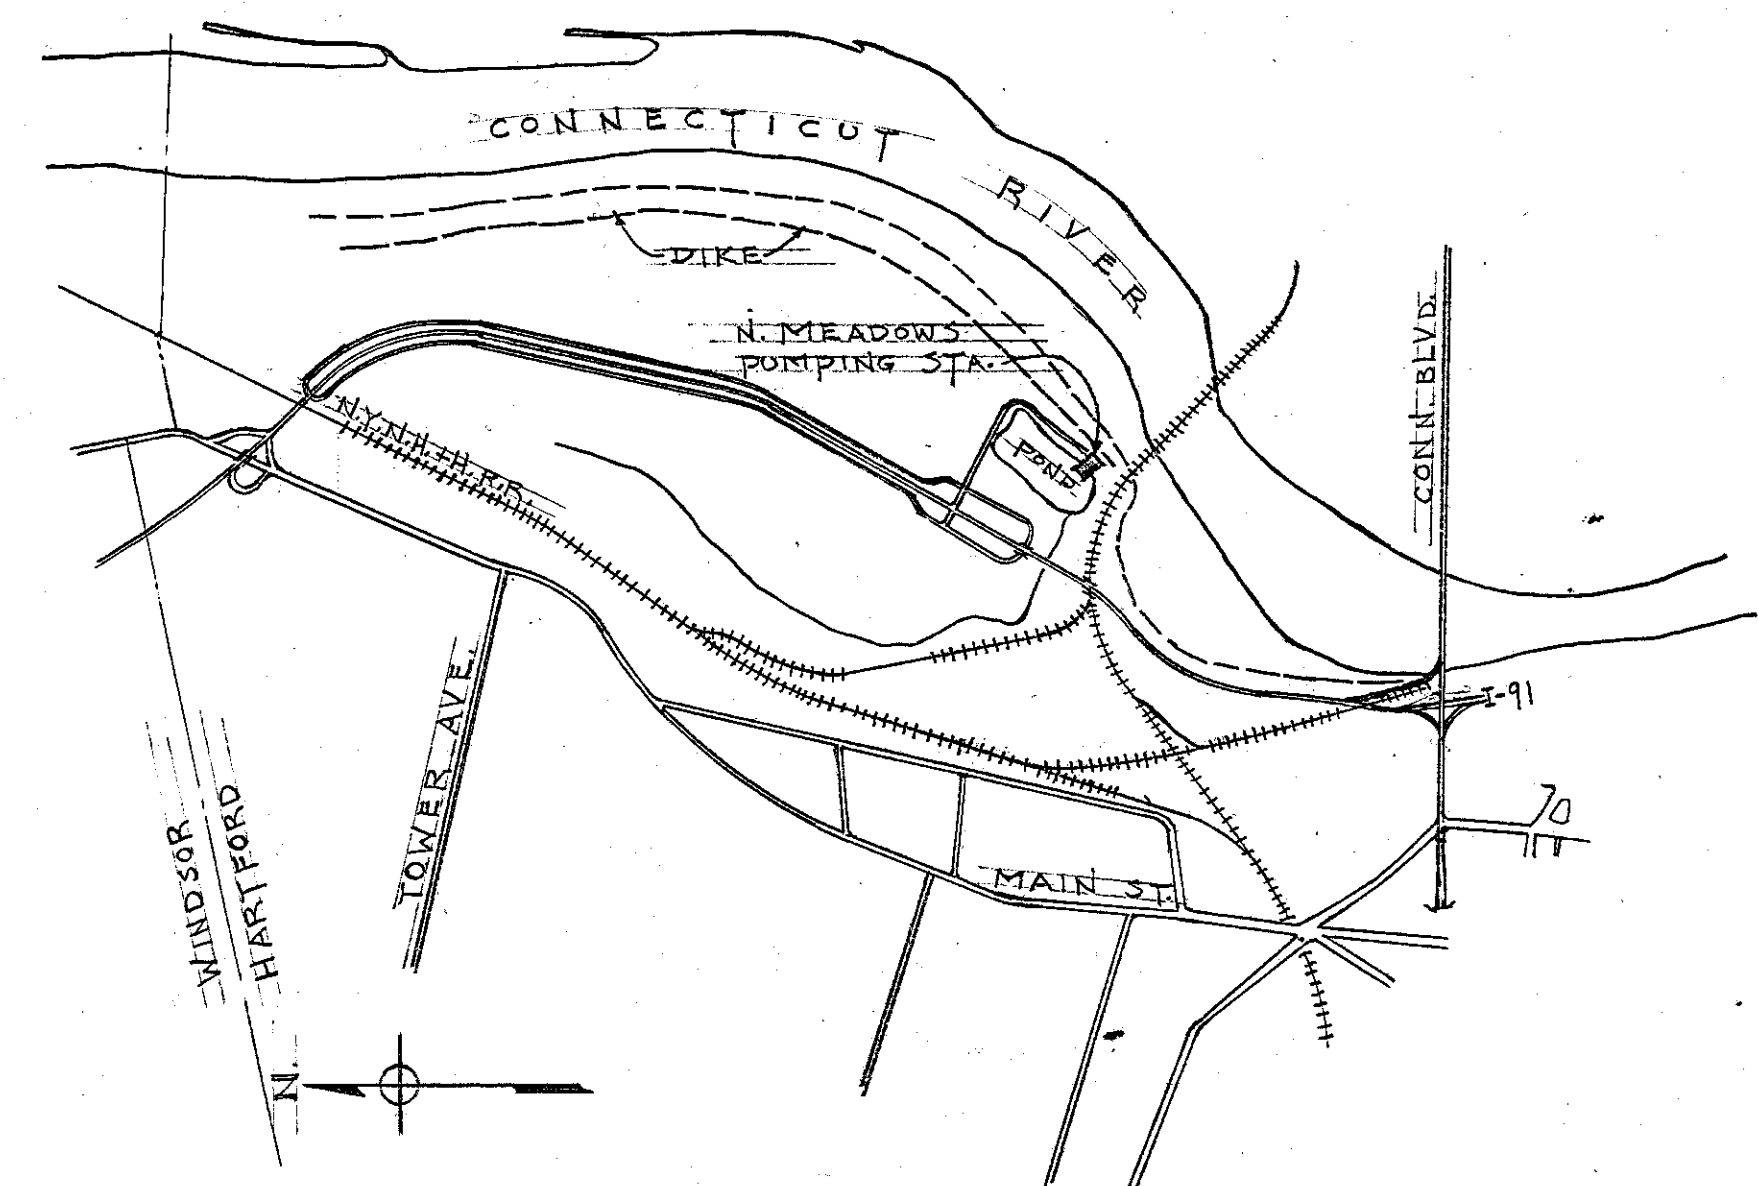
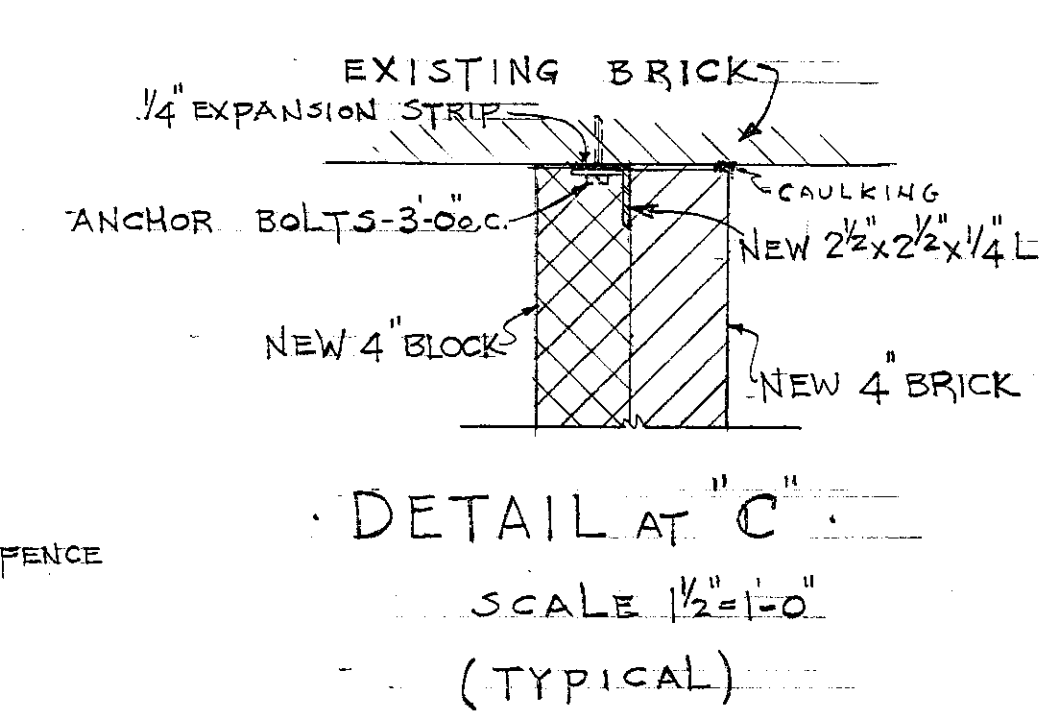
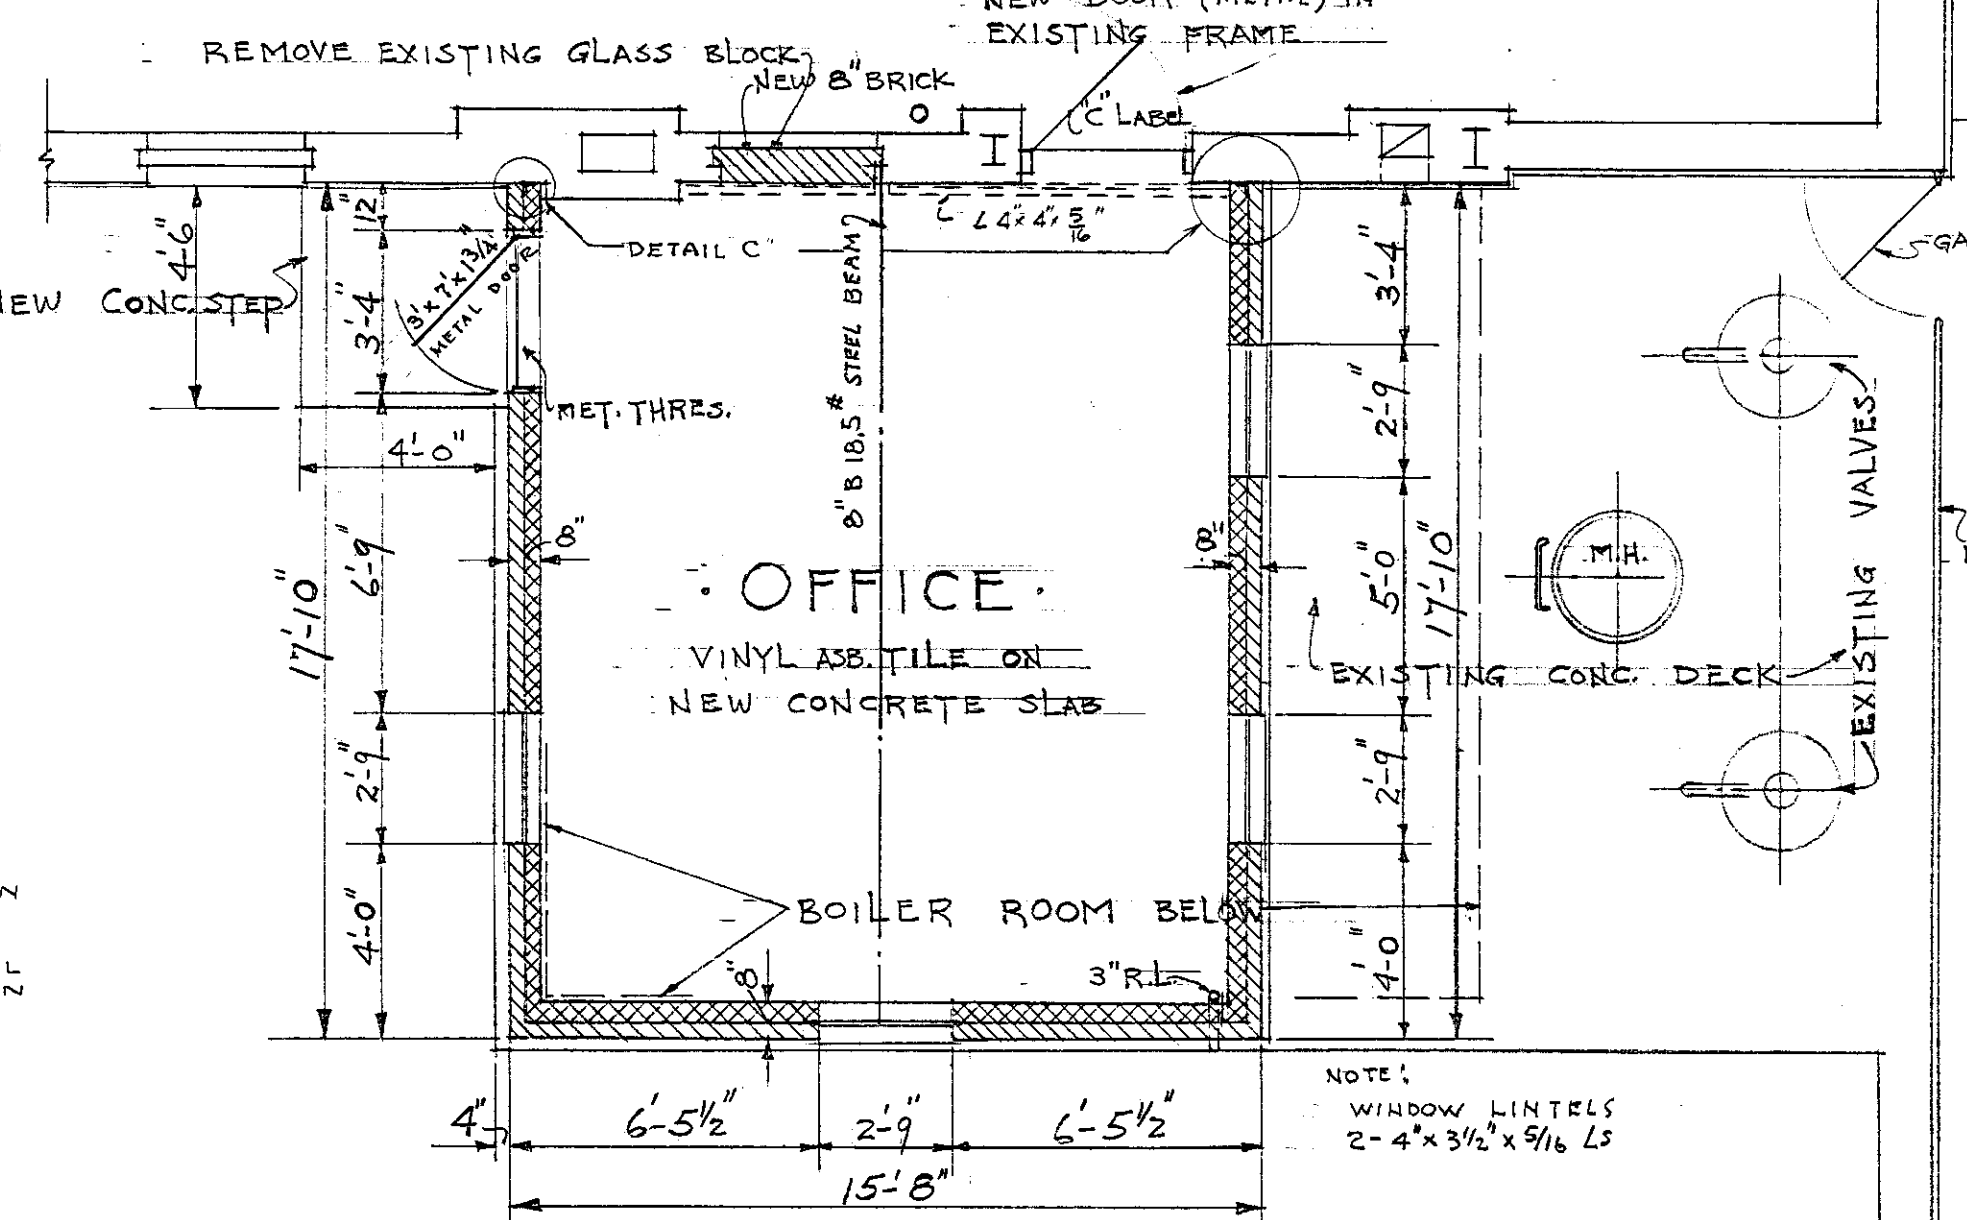
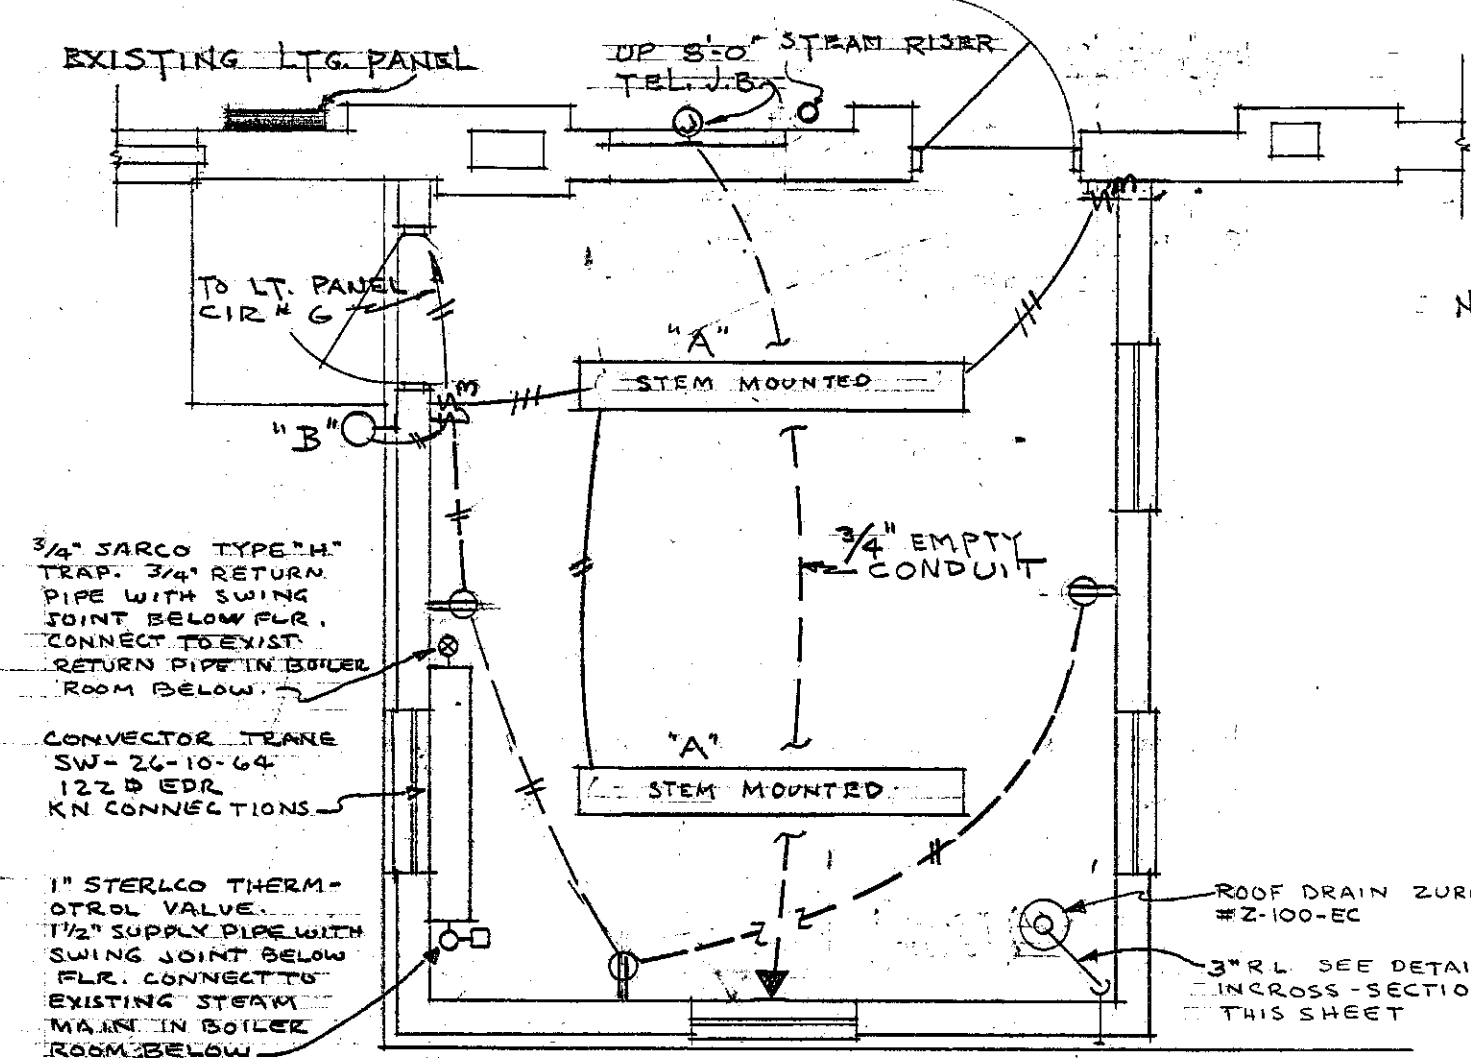
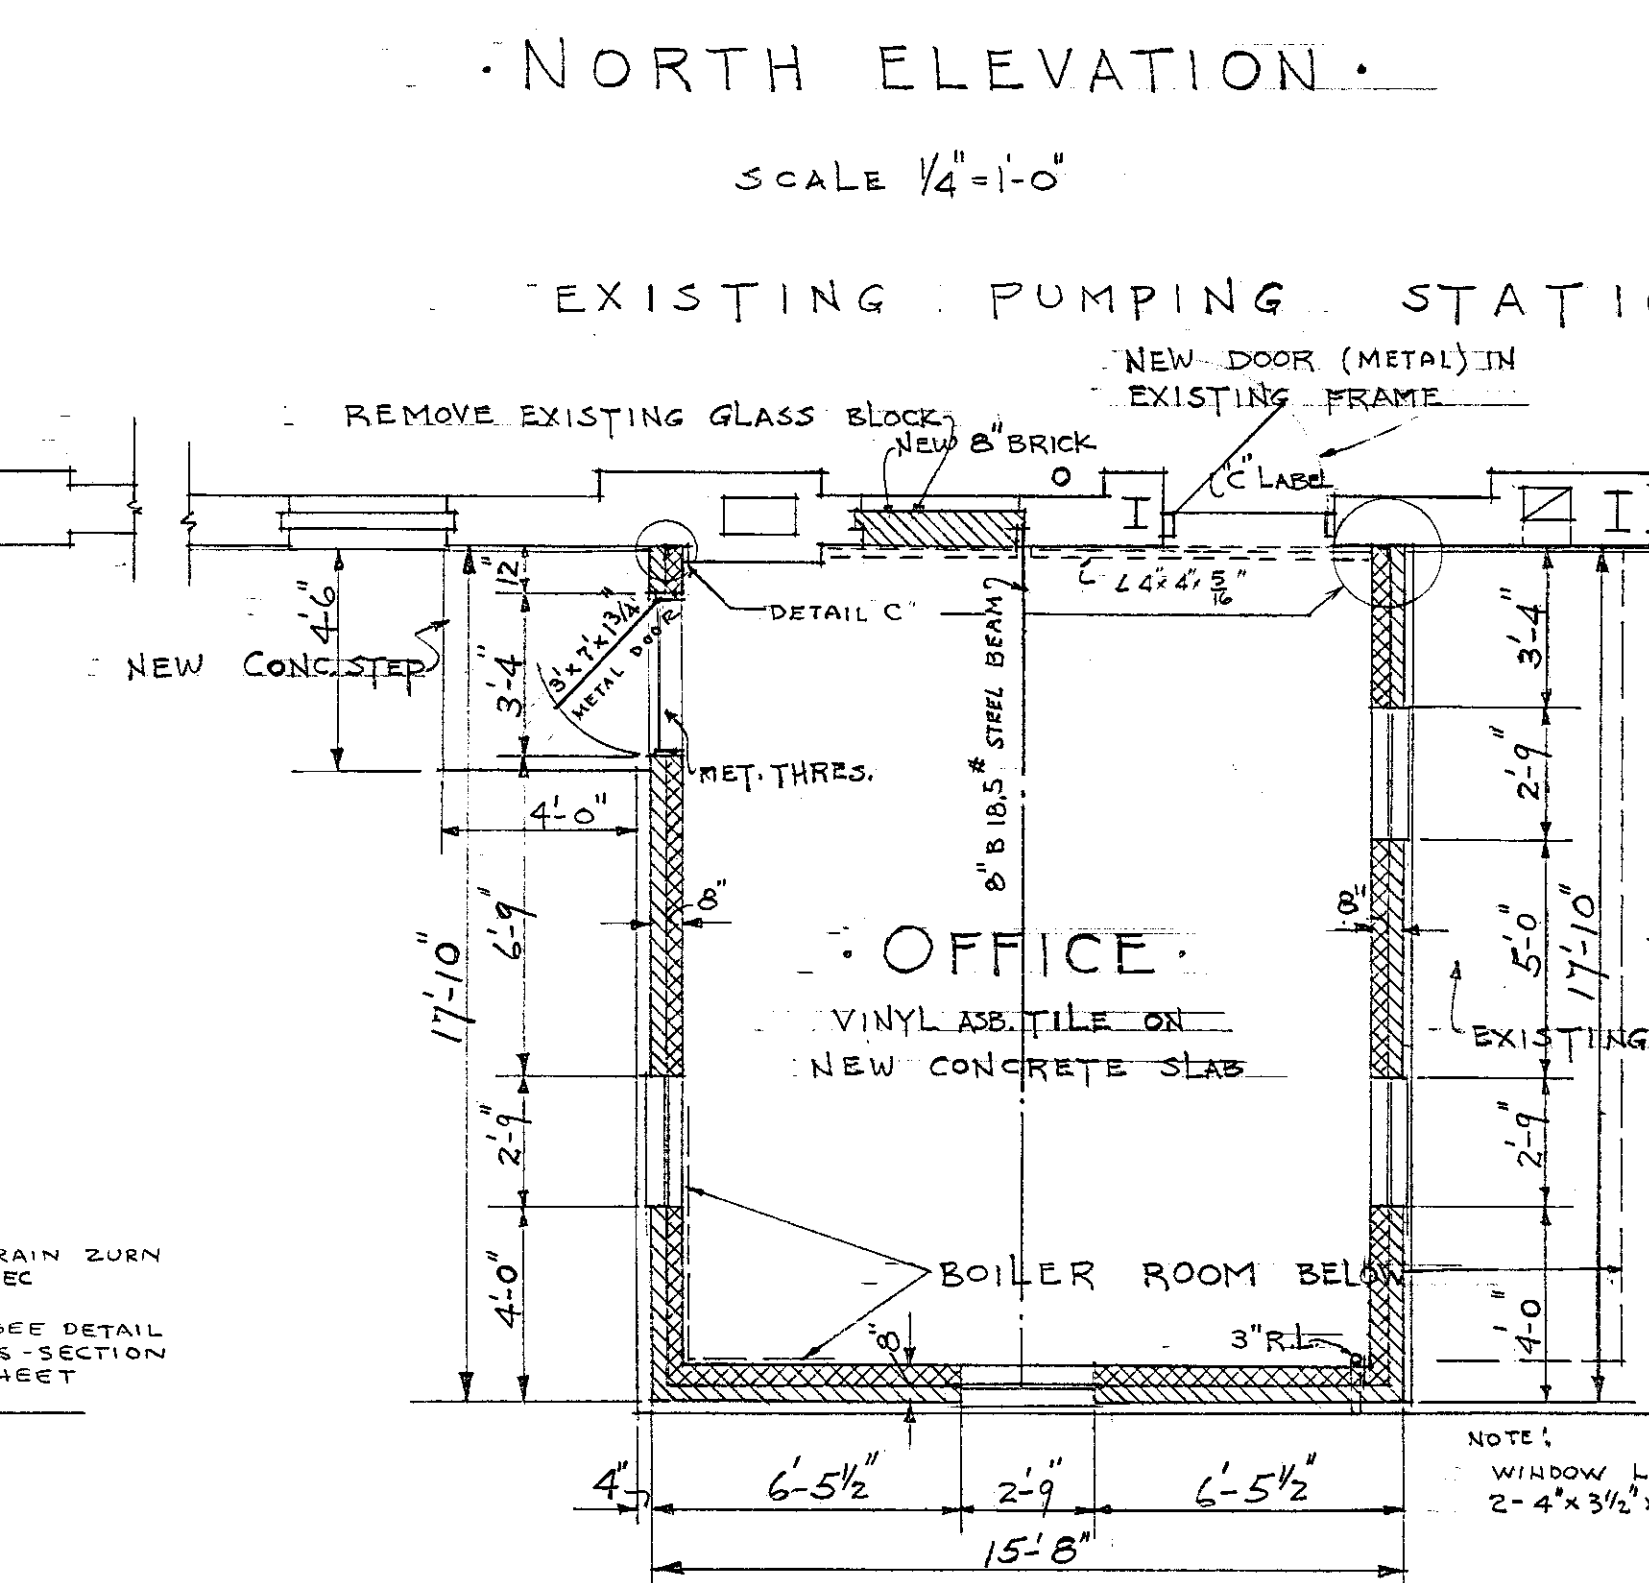
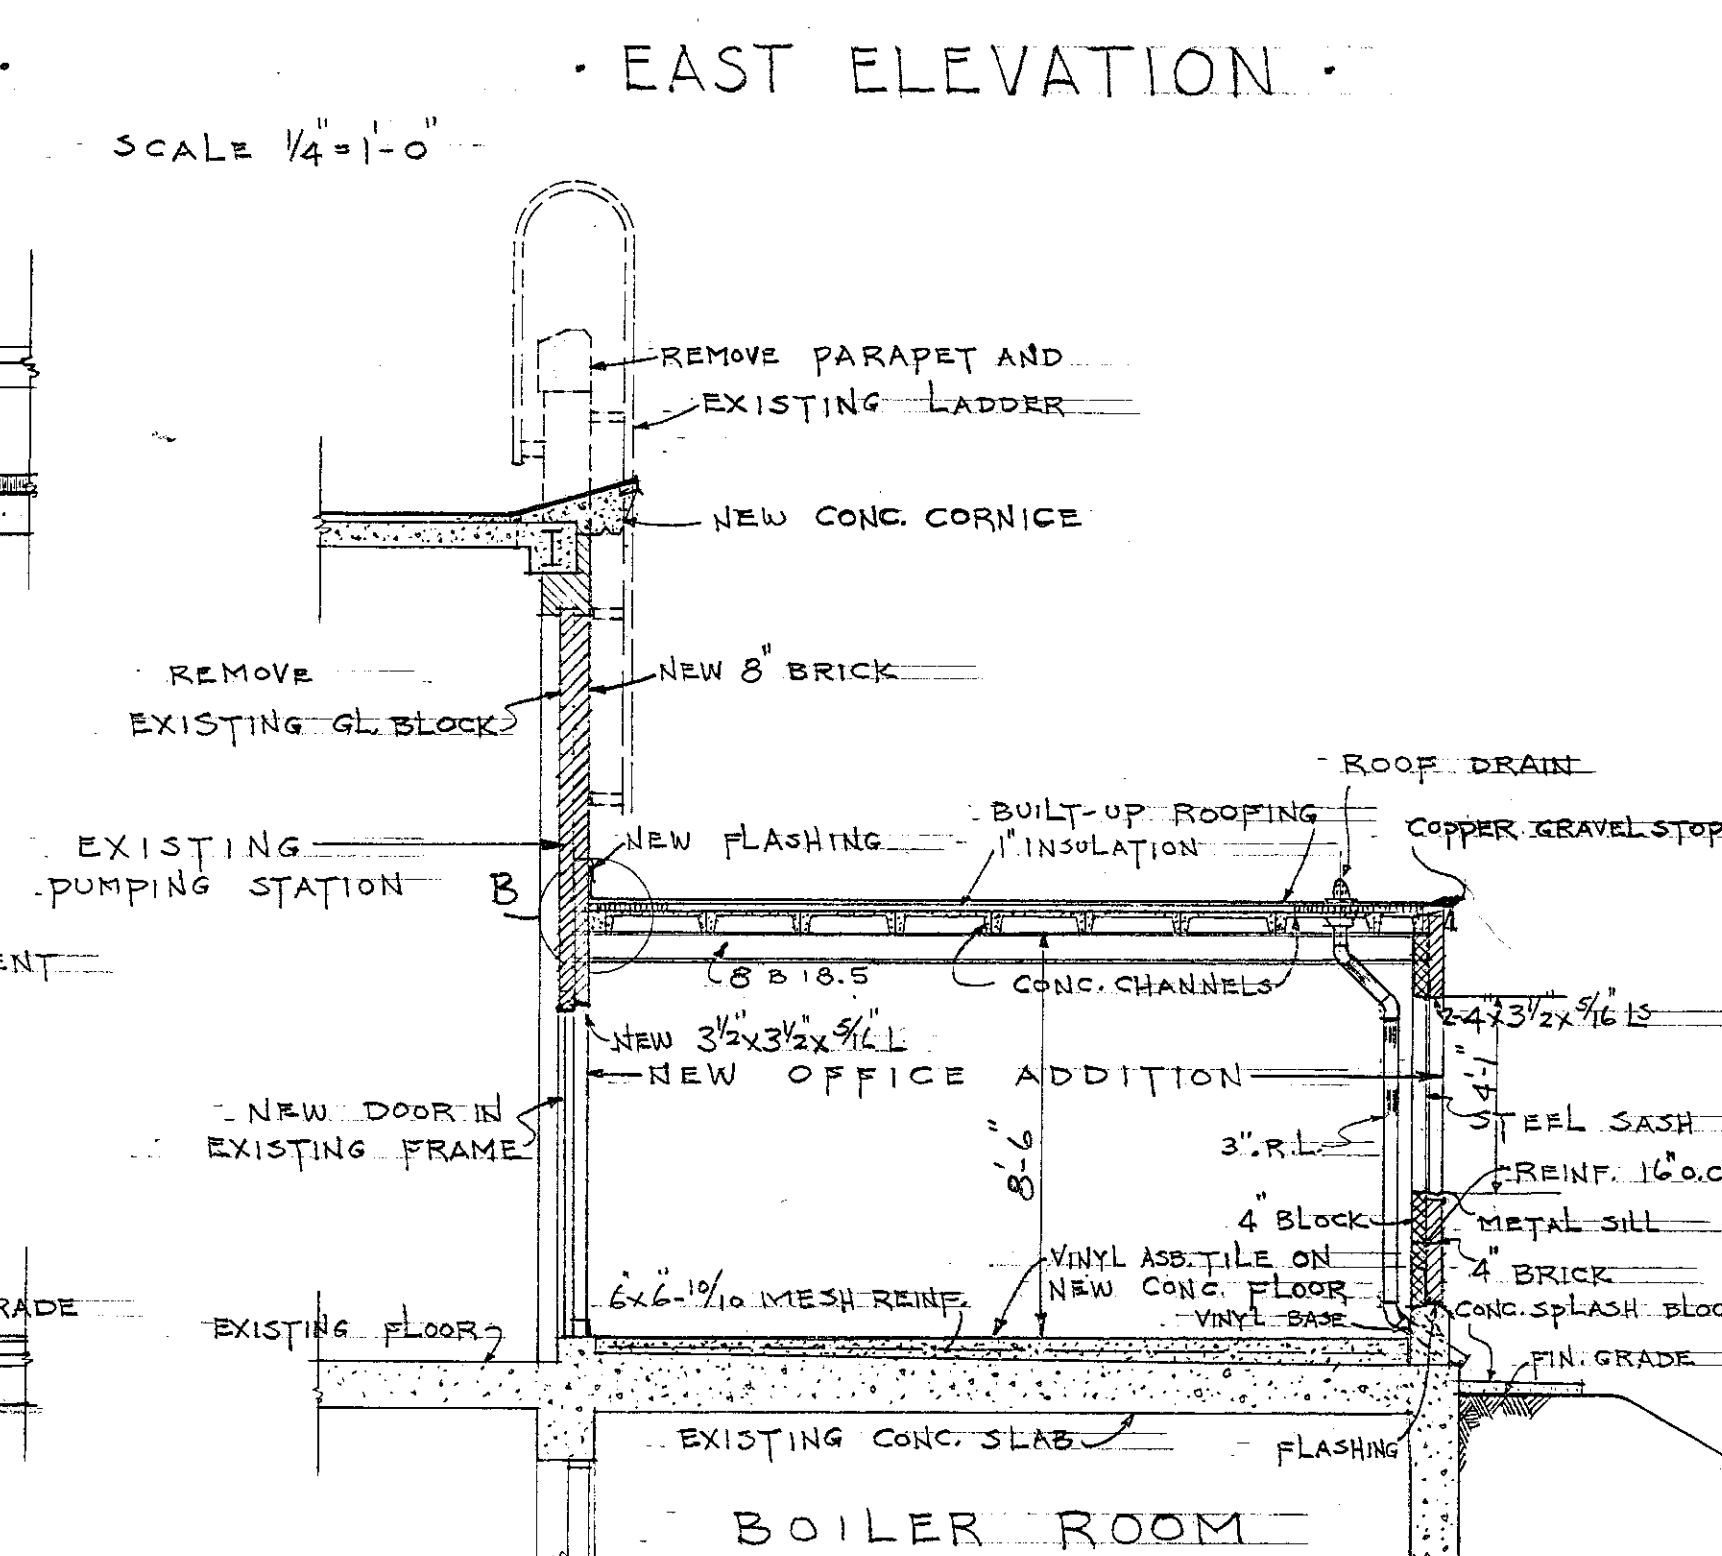
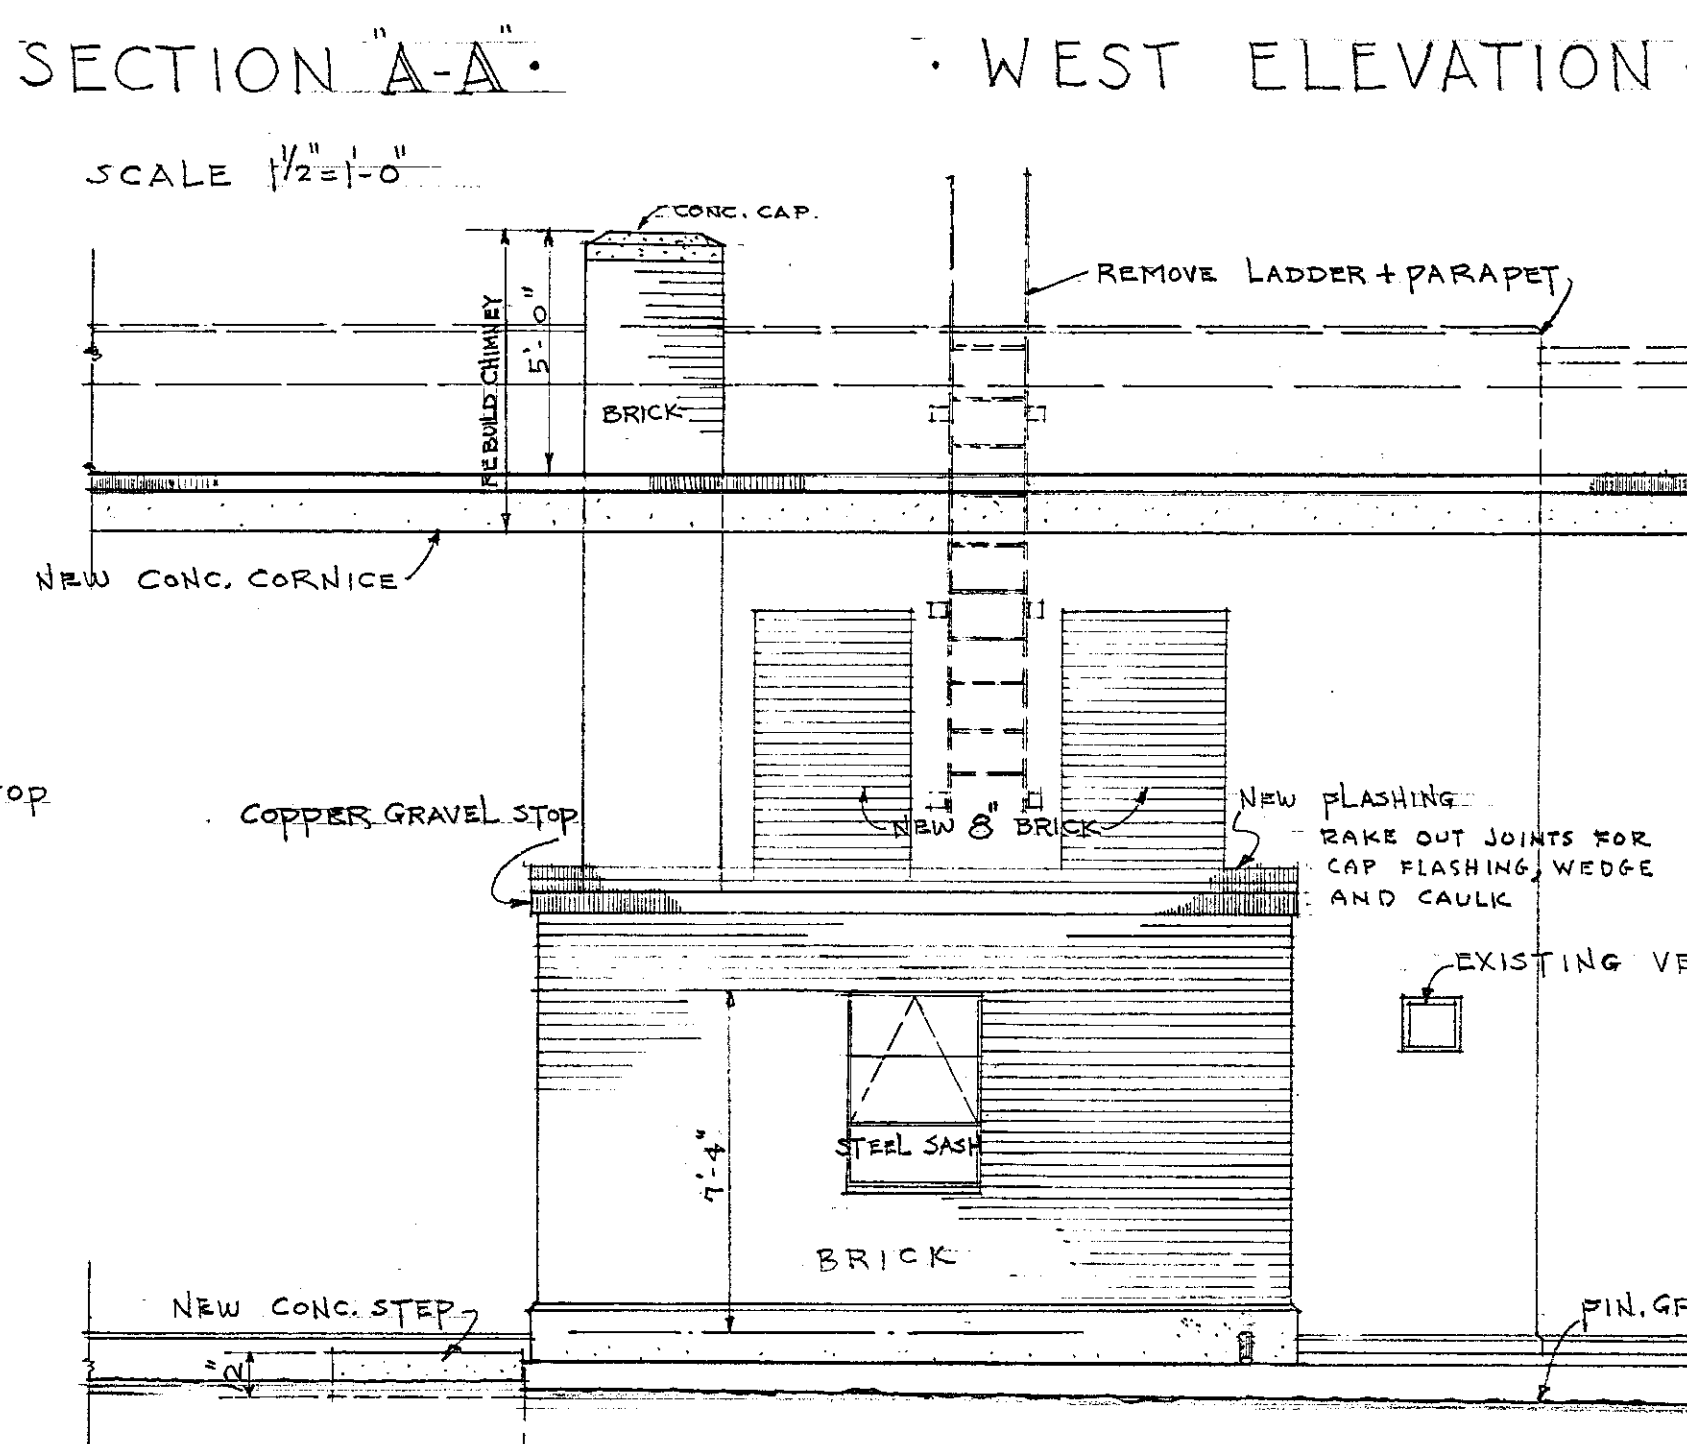
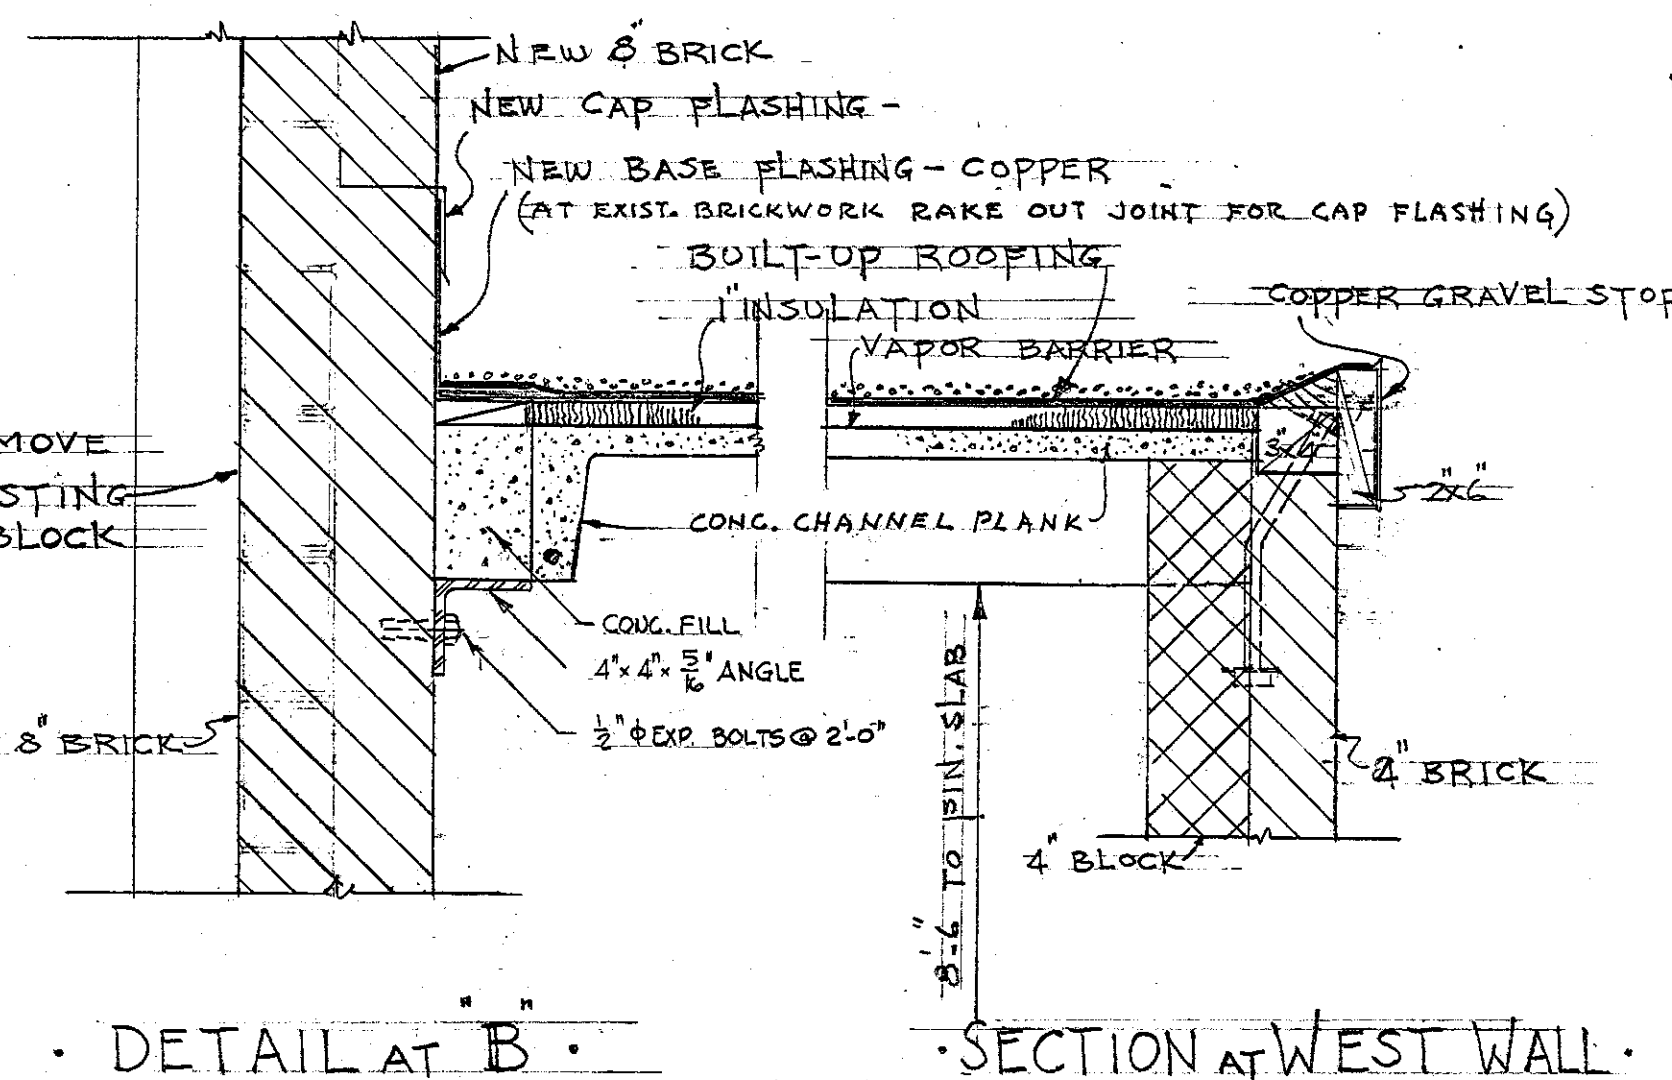
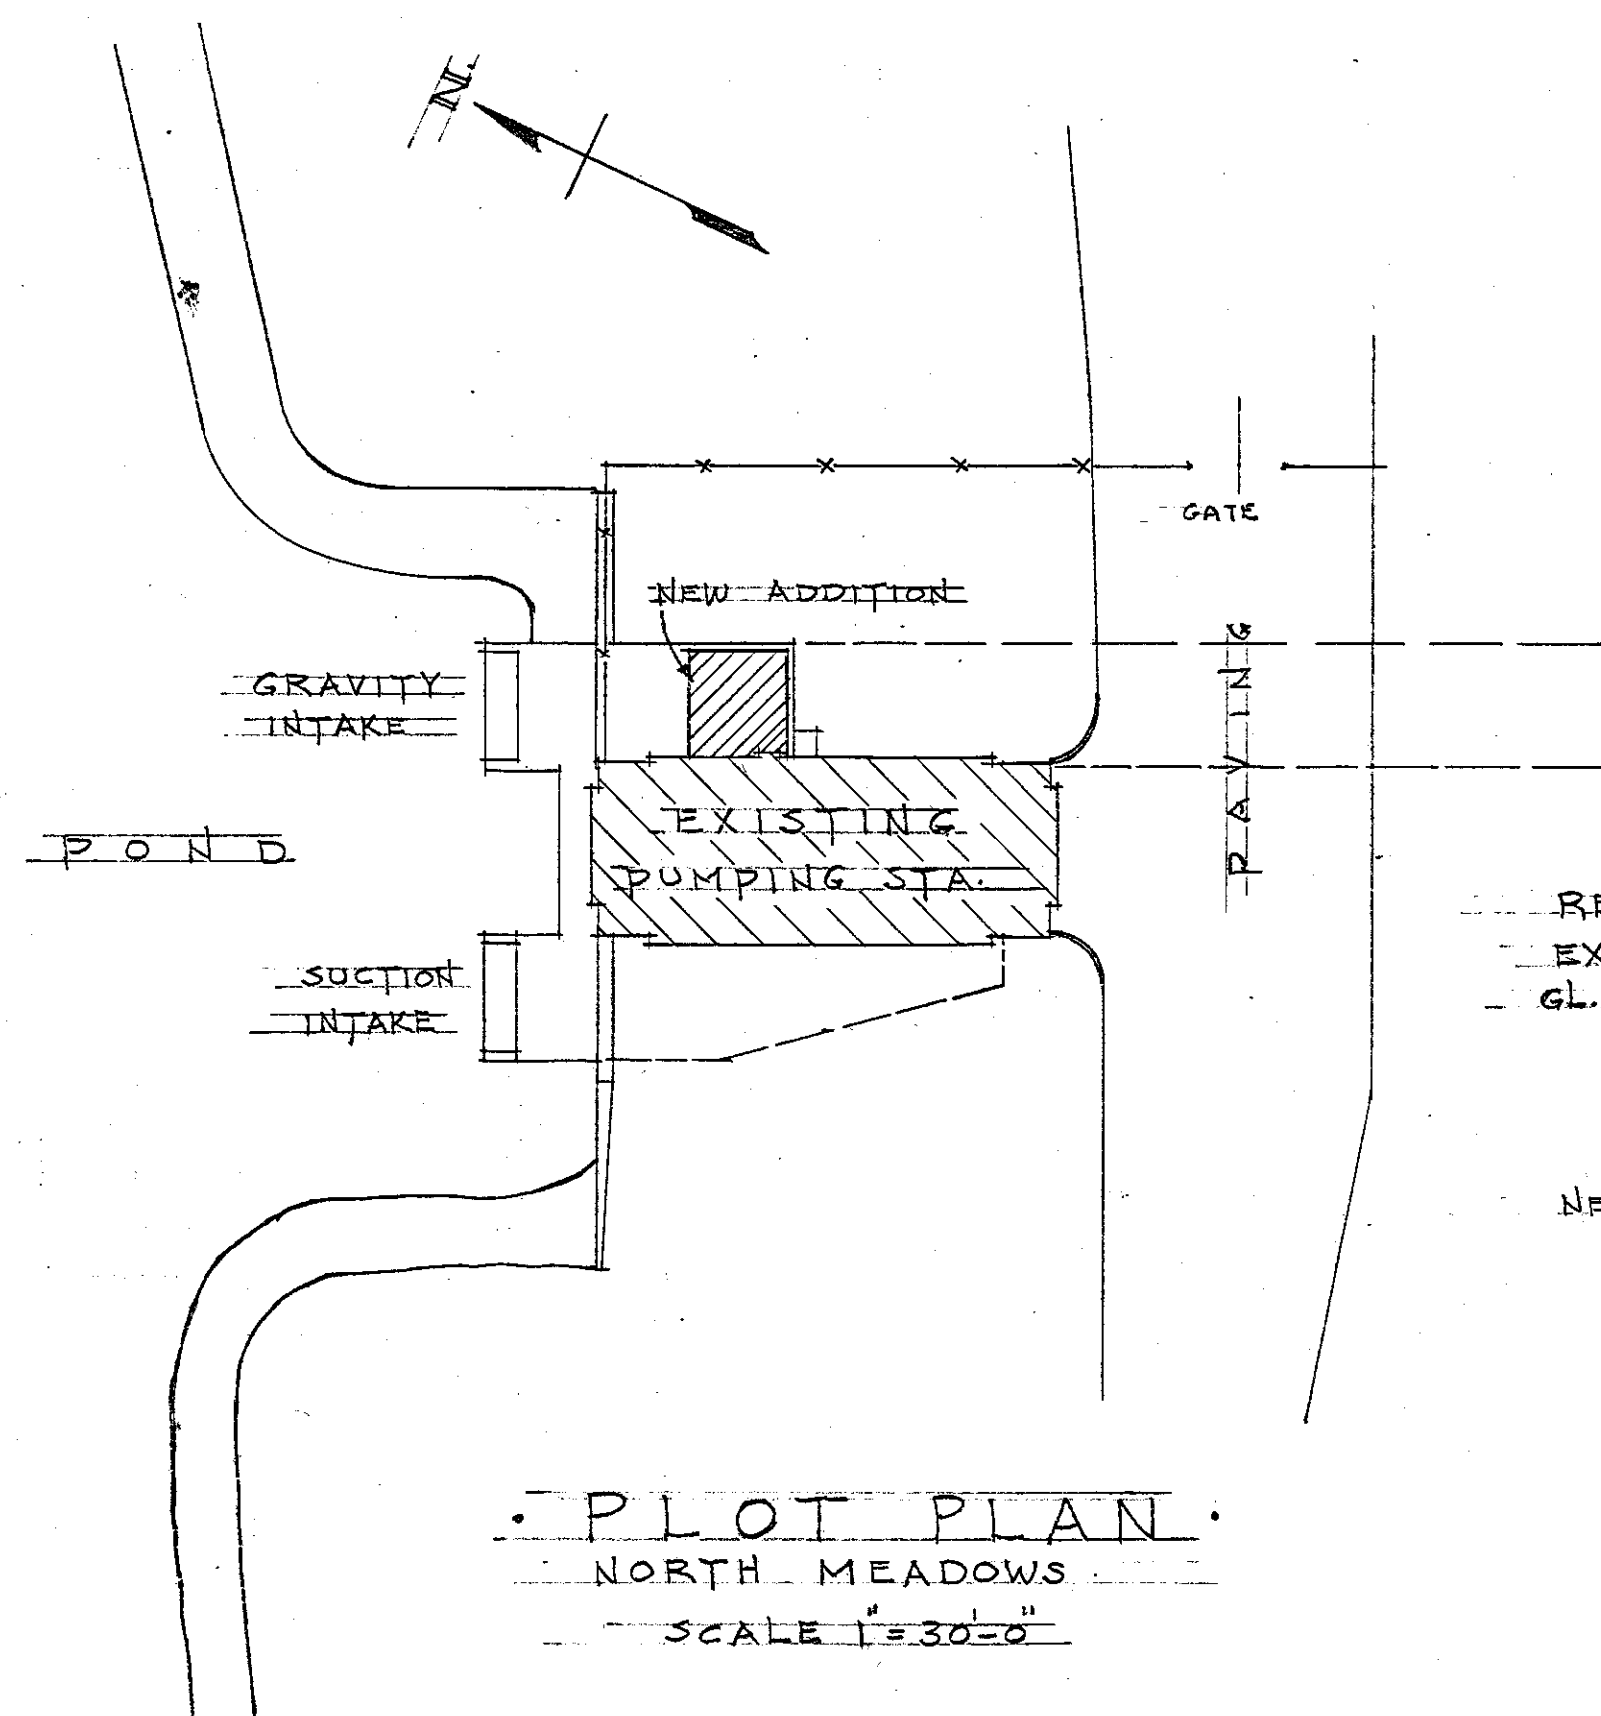
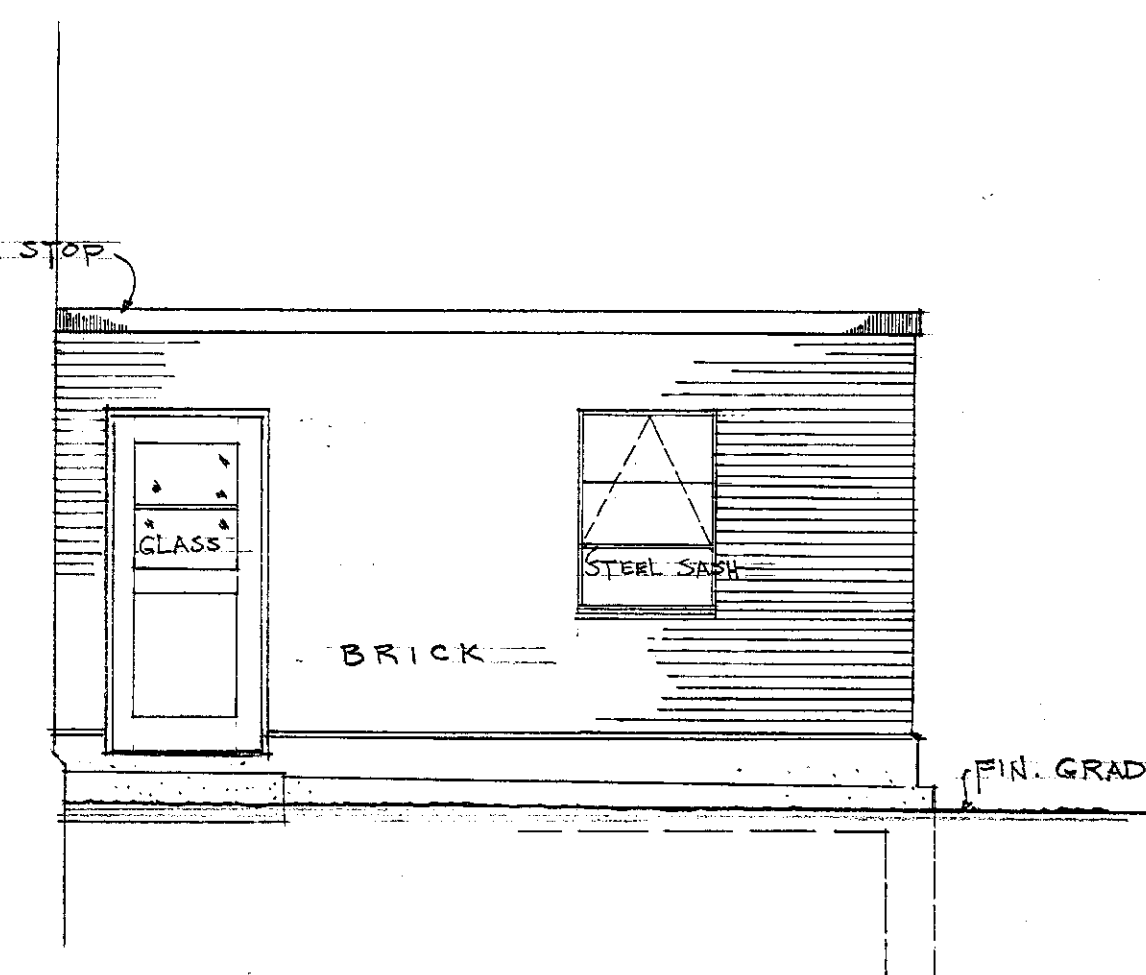
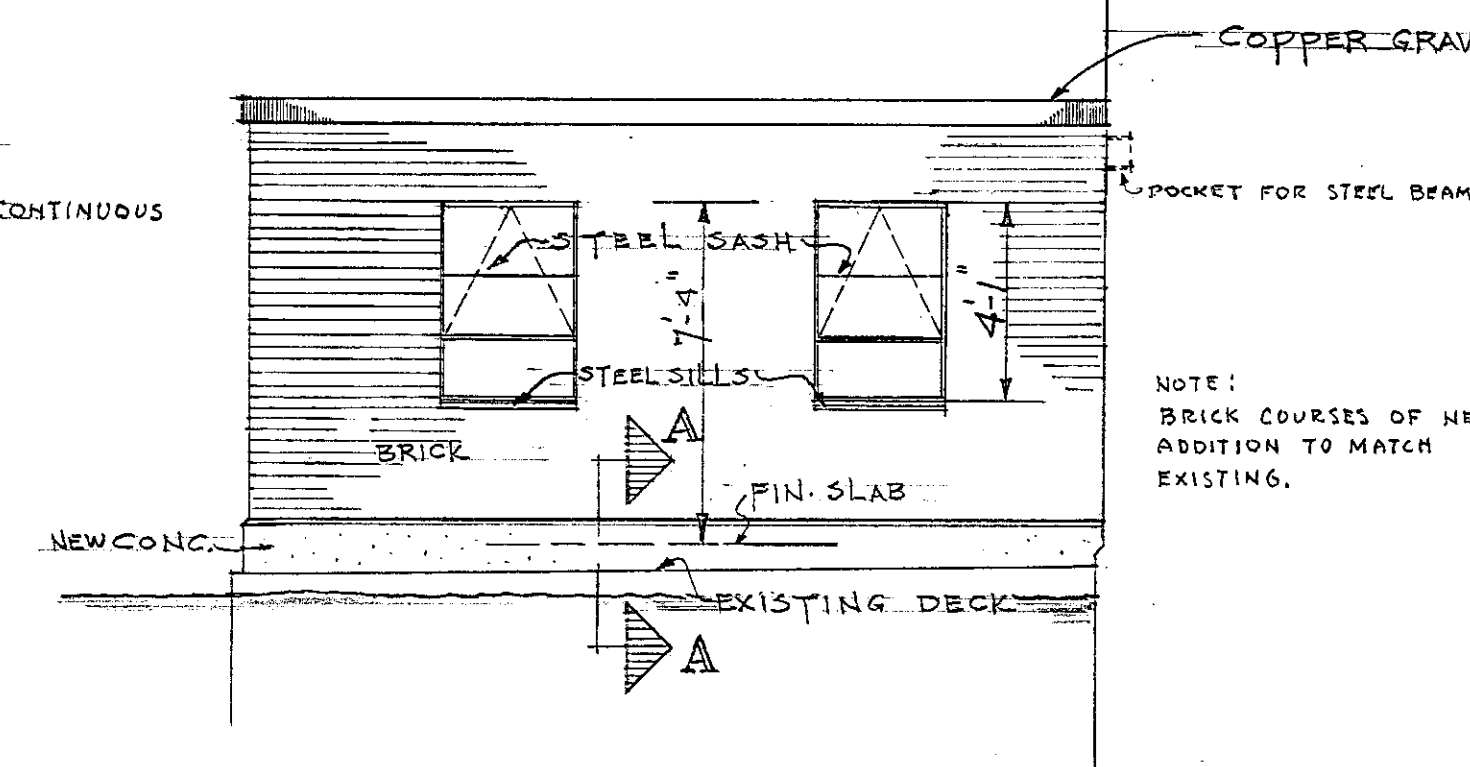
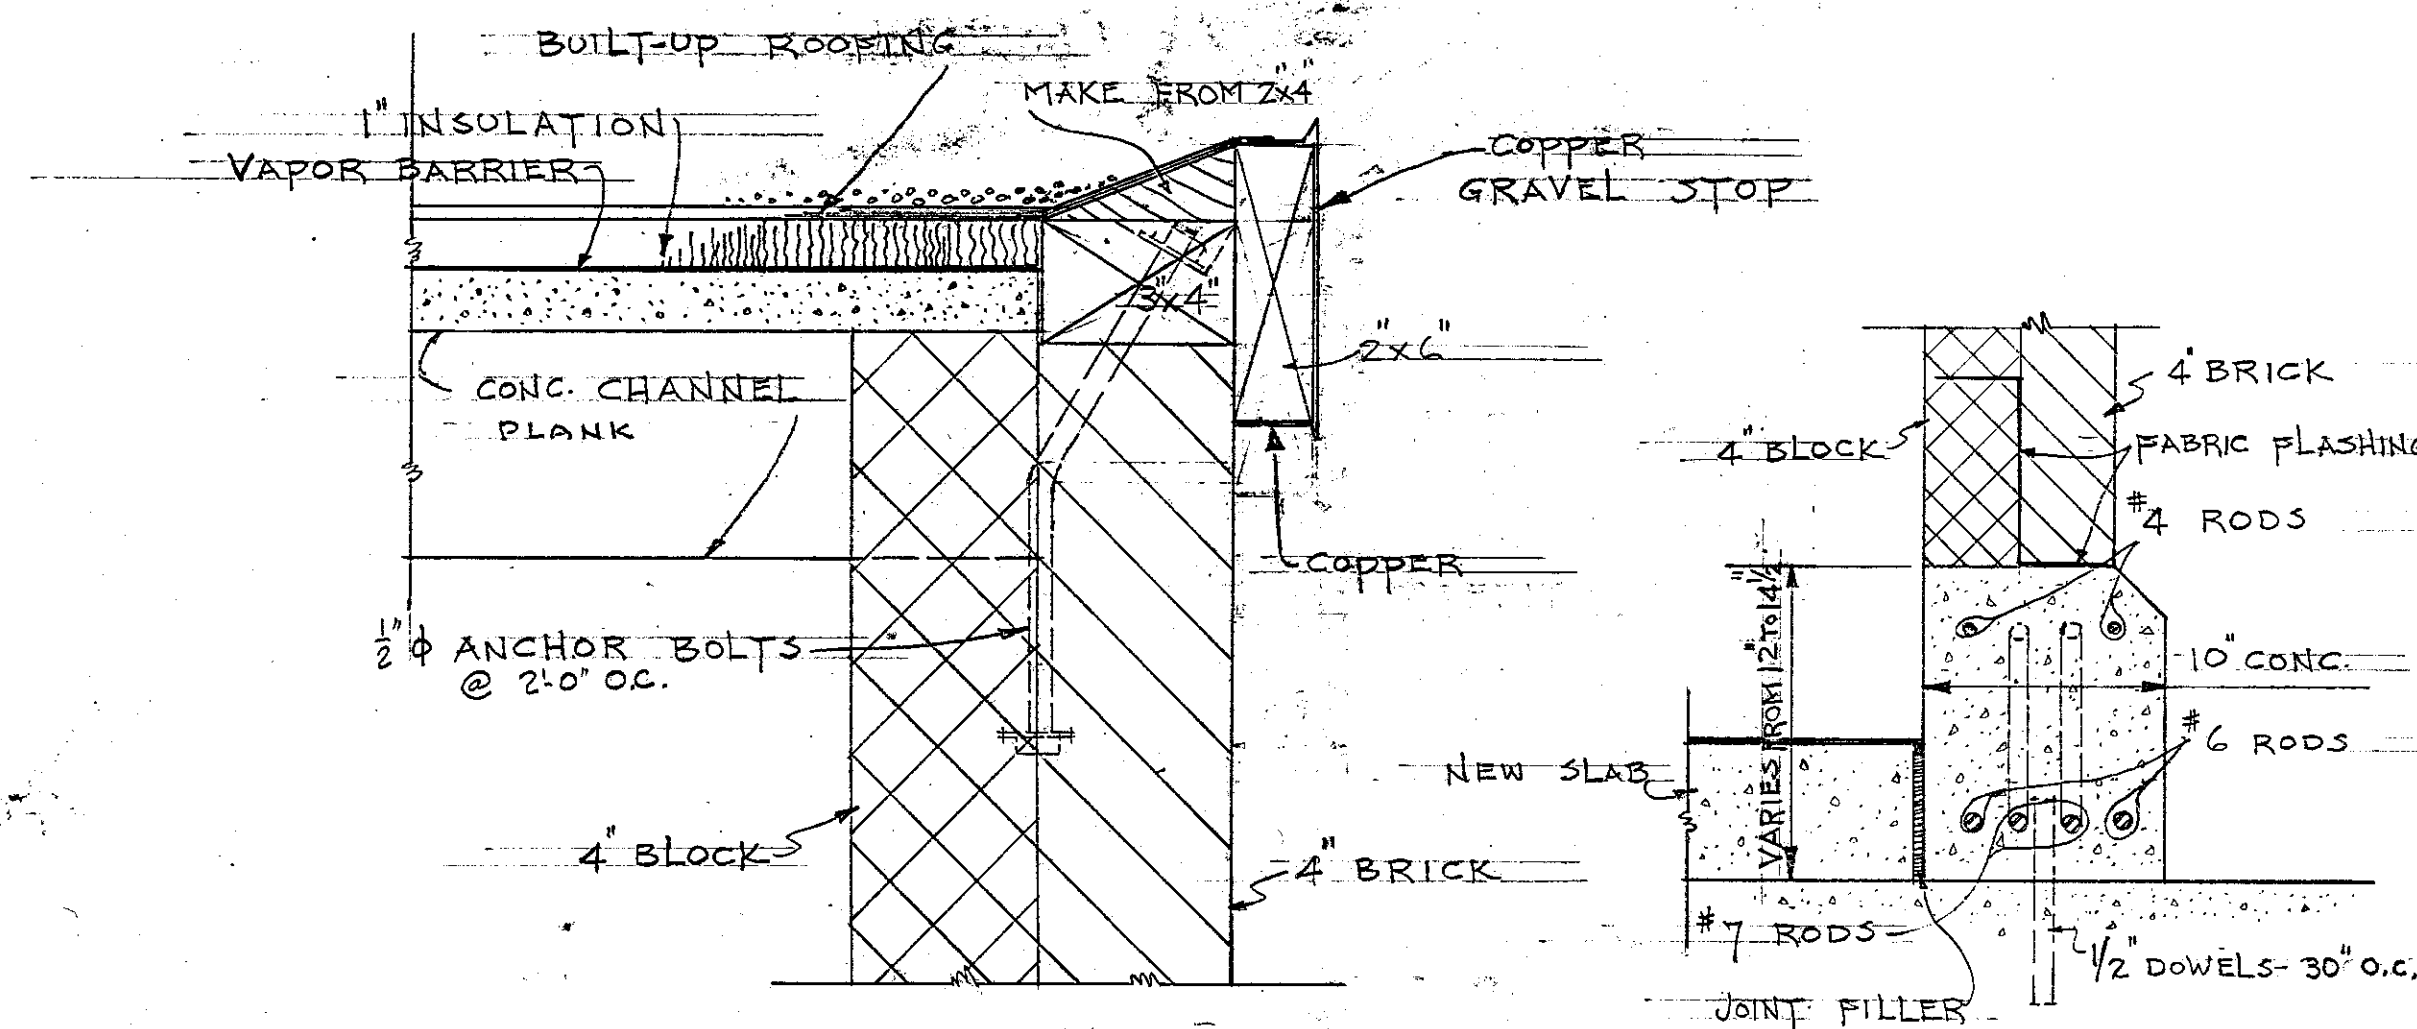


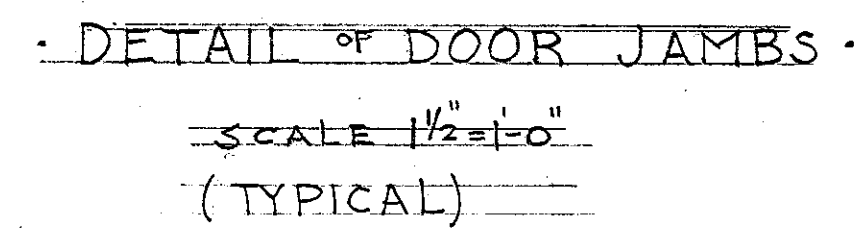

VERIFY EXISTING
CONDITIONS AND
DIMENSIONS AT
BUILDING

CITY OF HARTFORD, CONNECTICUT
DEPARTMENT OF ENGINEERING

OFFICE ADDITIONS
AND NEW ROOFING AT NORTH
AND SOUTH MEADOWS
PUMPING STATIONS
HARTFORD CONNECTICUT

HARTFORD		CONNECTICUT	
SUBMITTED <i>A.H. Strong</i>	RECOMMENDED <i>Daniel J. Tassilo</i>	APPROVED <i>Robert H. Benson</i>	
DIVISION ARCHITECT	CITY ARCHITECT	CITY ENGINEER	
DESIGN <i>D.W.</i>	DRAWN <i>AHS</i>	DAYBOOK NO. <i>09507-A</i>	
TRACED	CHECK	DATE <i>AUGUST 18, 1965</i>	