



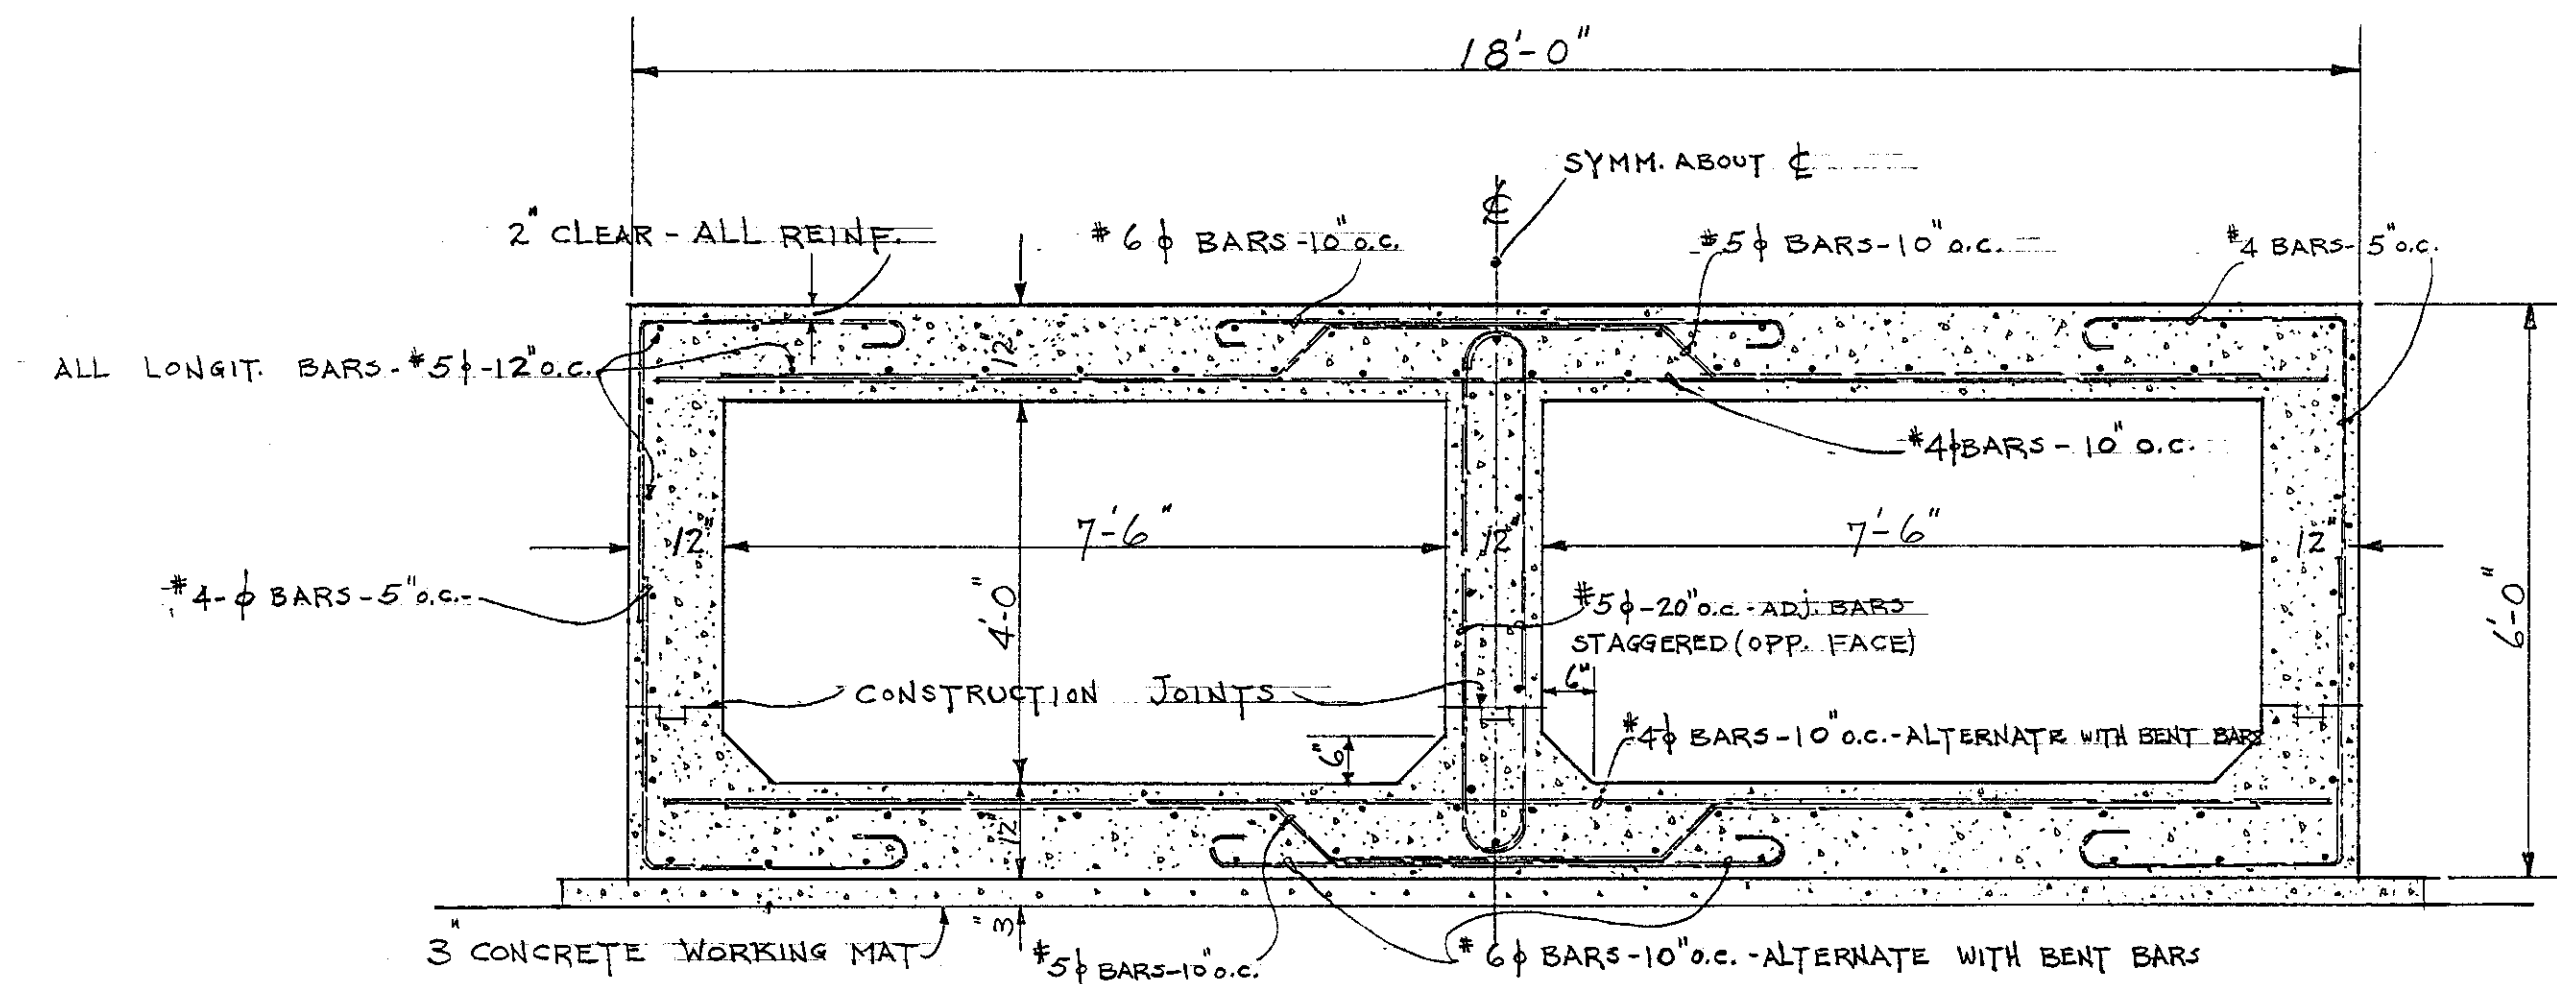


SECTION THRU CULVERT.

SCALE 1/2"=1'-0"

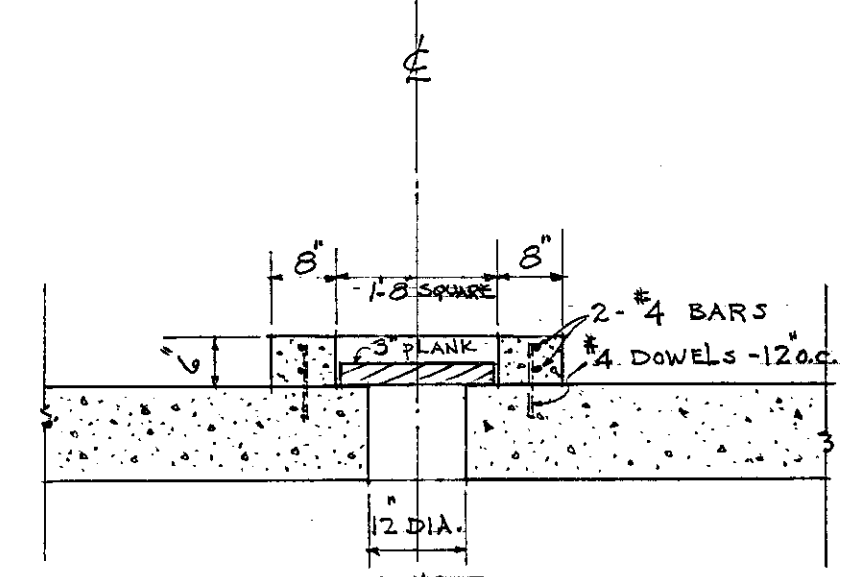


OPENING FOR FUTURE C.B. DRAIN.

(2 REQ.)
SCALE 1/2"=1'-0"

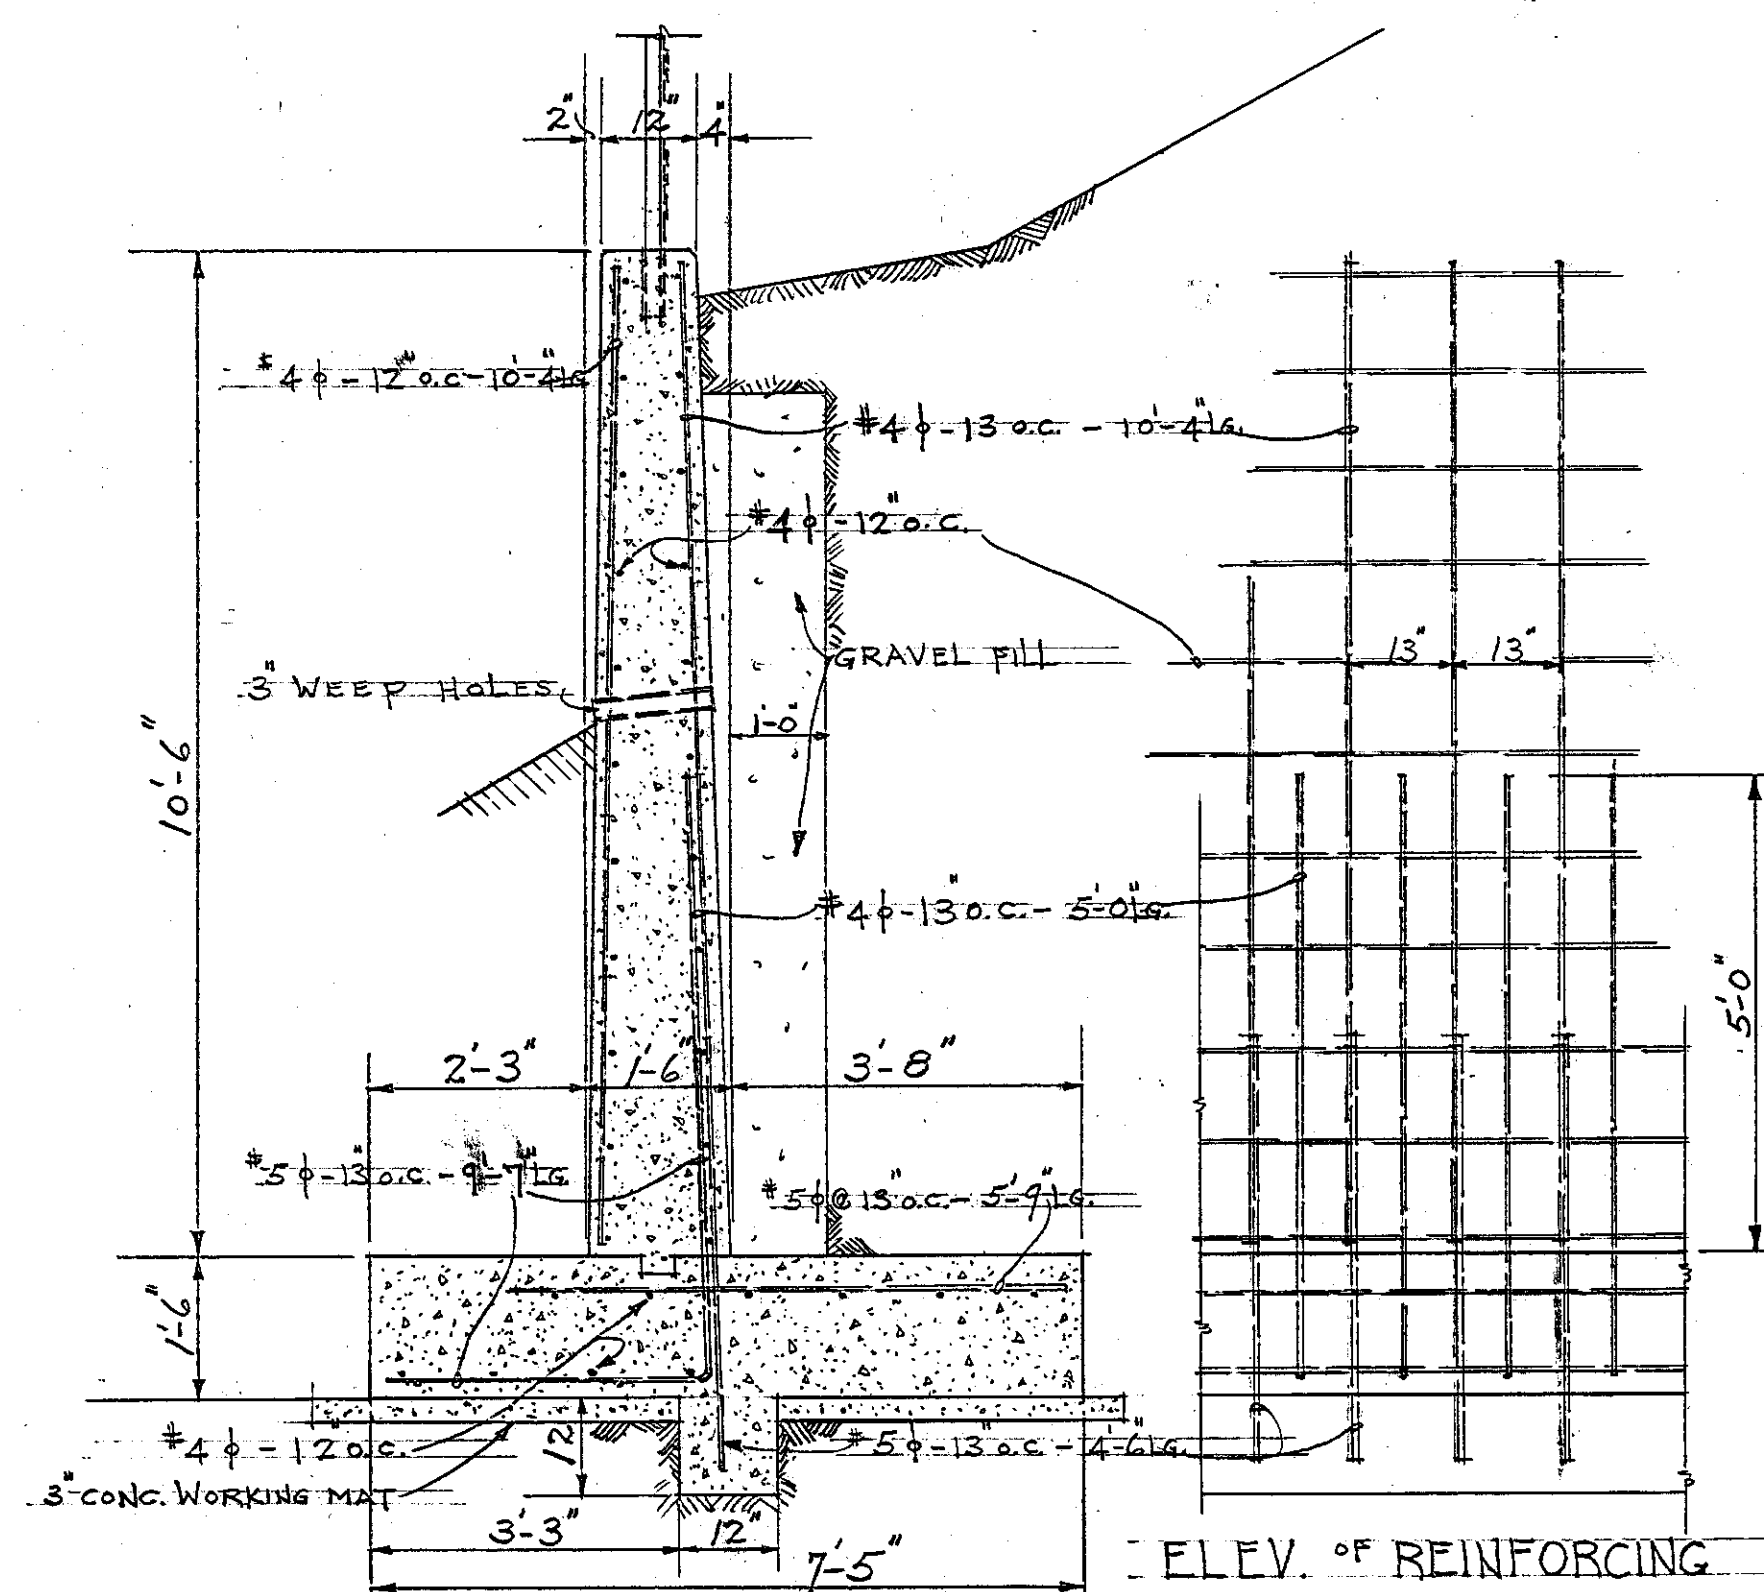


SECTION THRU HEAD WALLS.

SCALE 1/2"=1'-0"

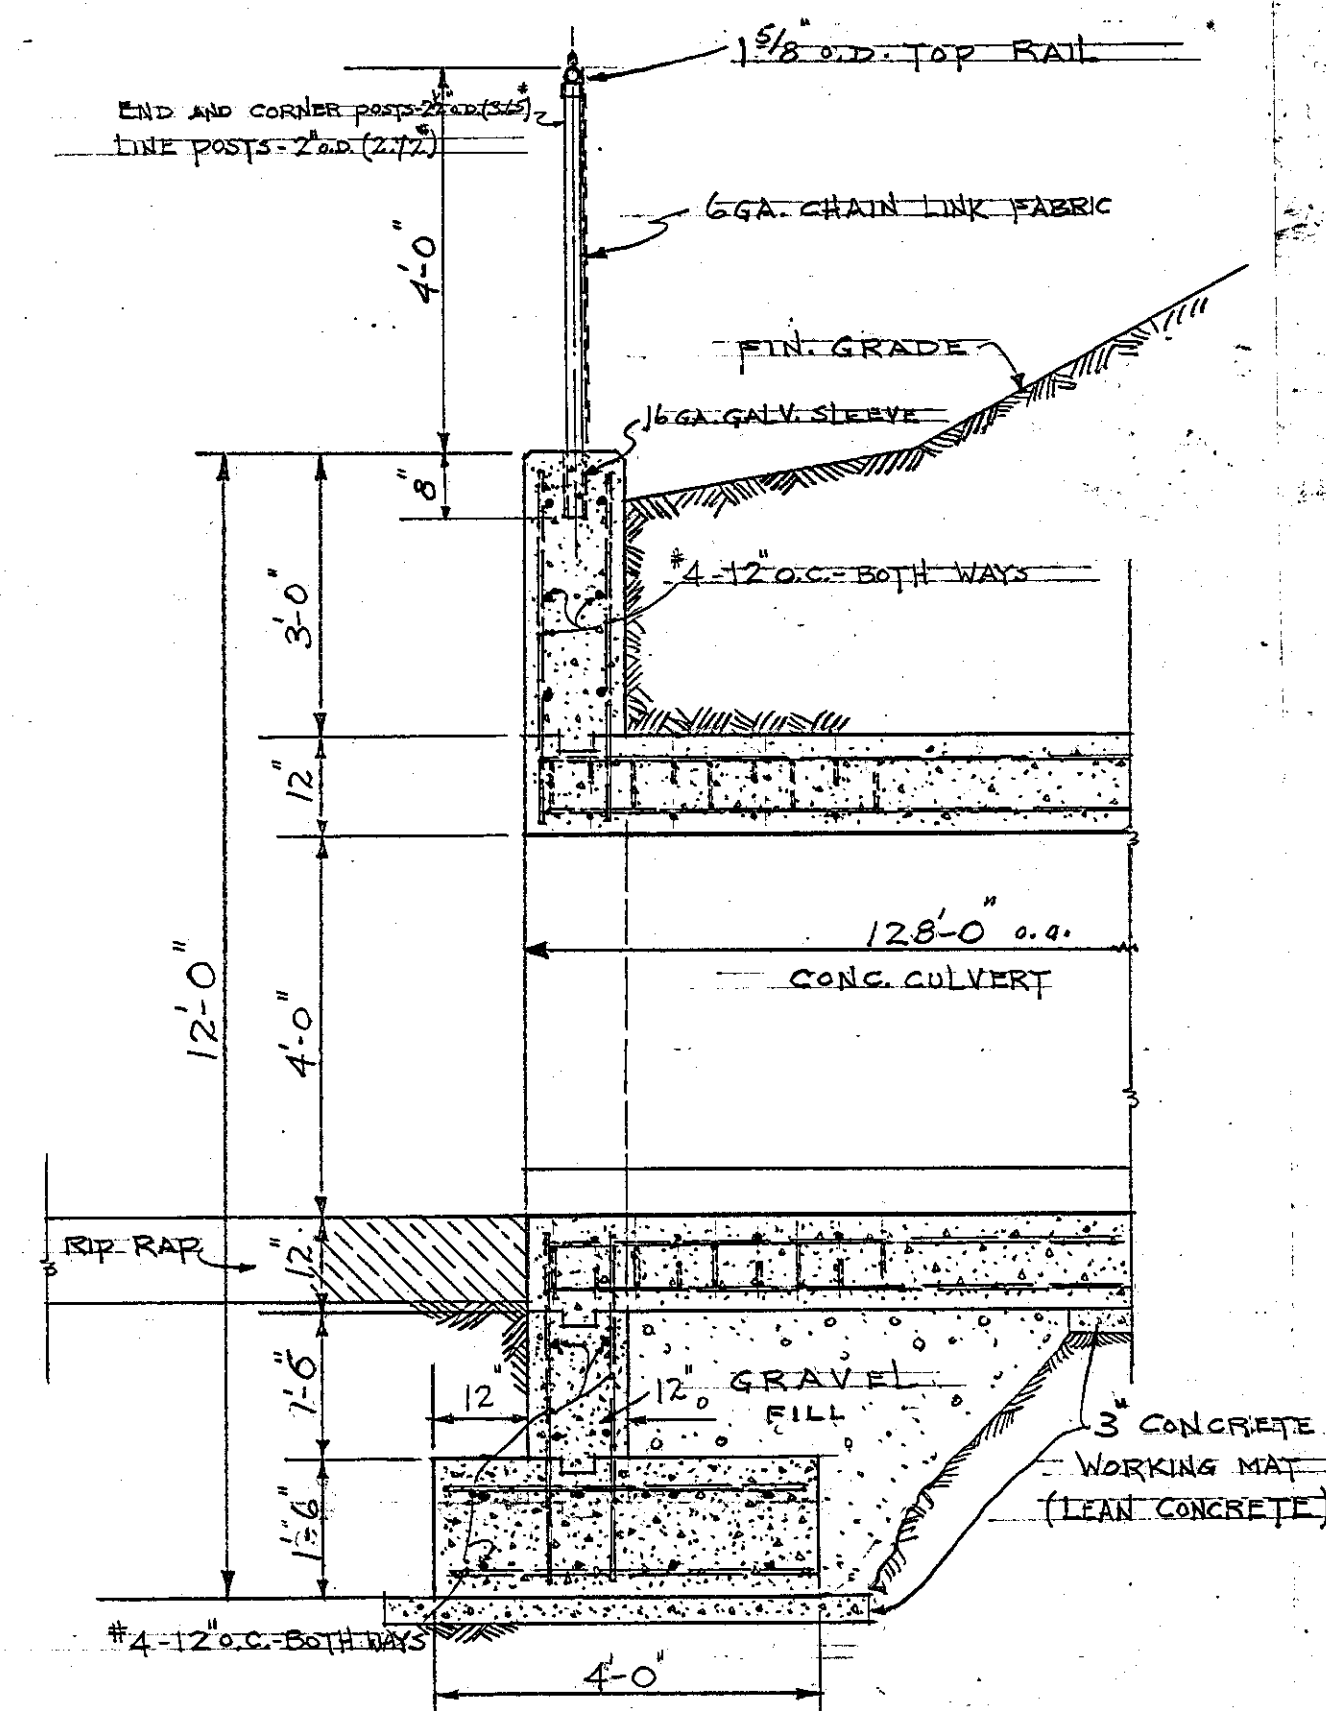


SECTION AT ENDS OF CULVERT

TYPICAL DETAILS OF CULVERT

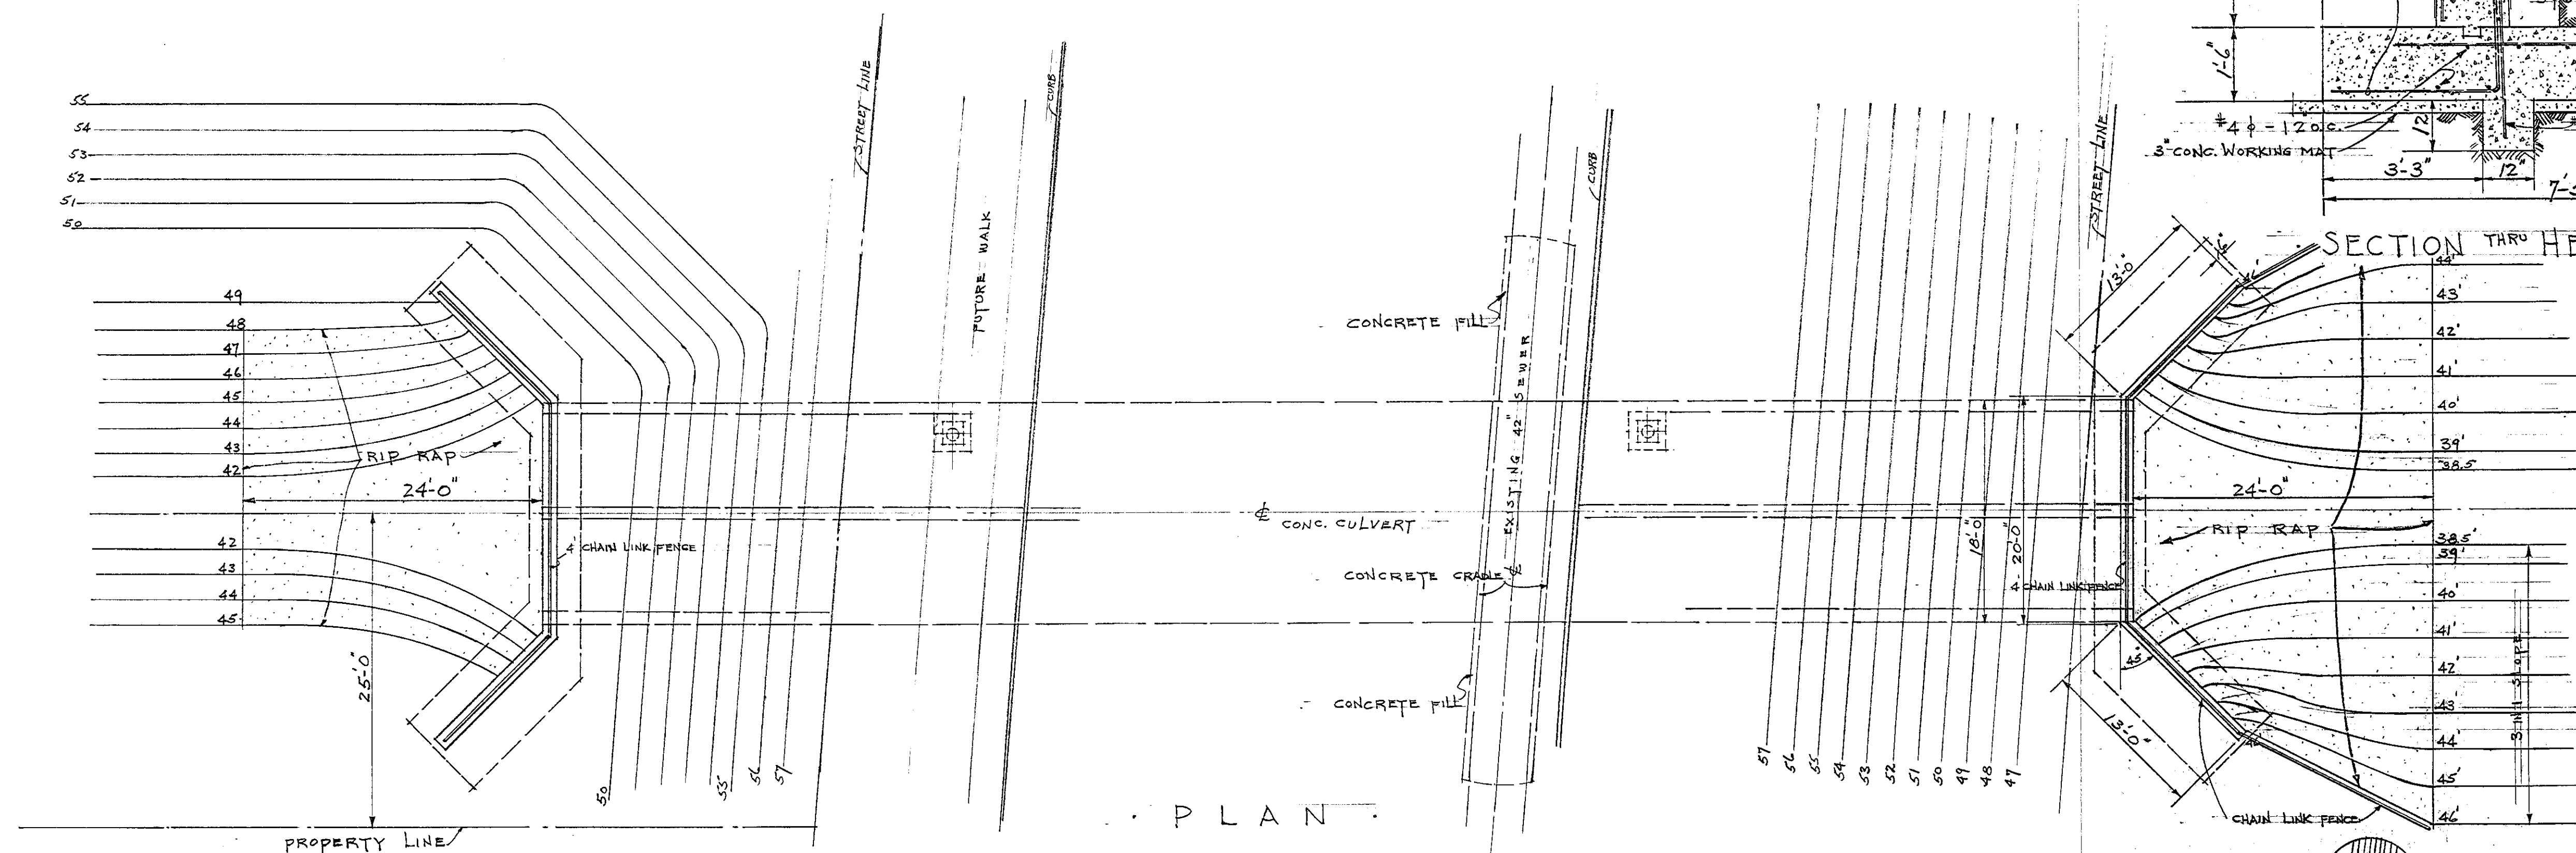


PLAN

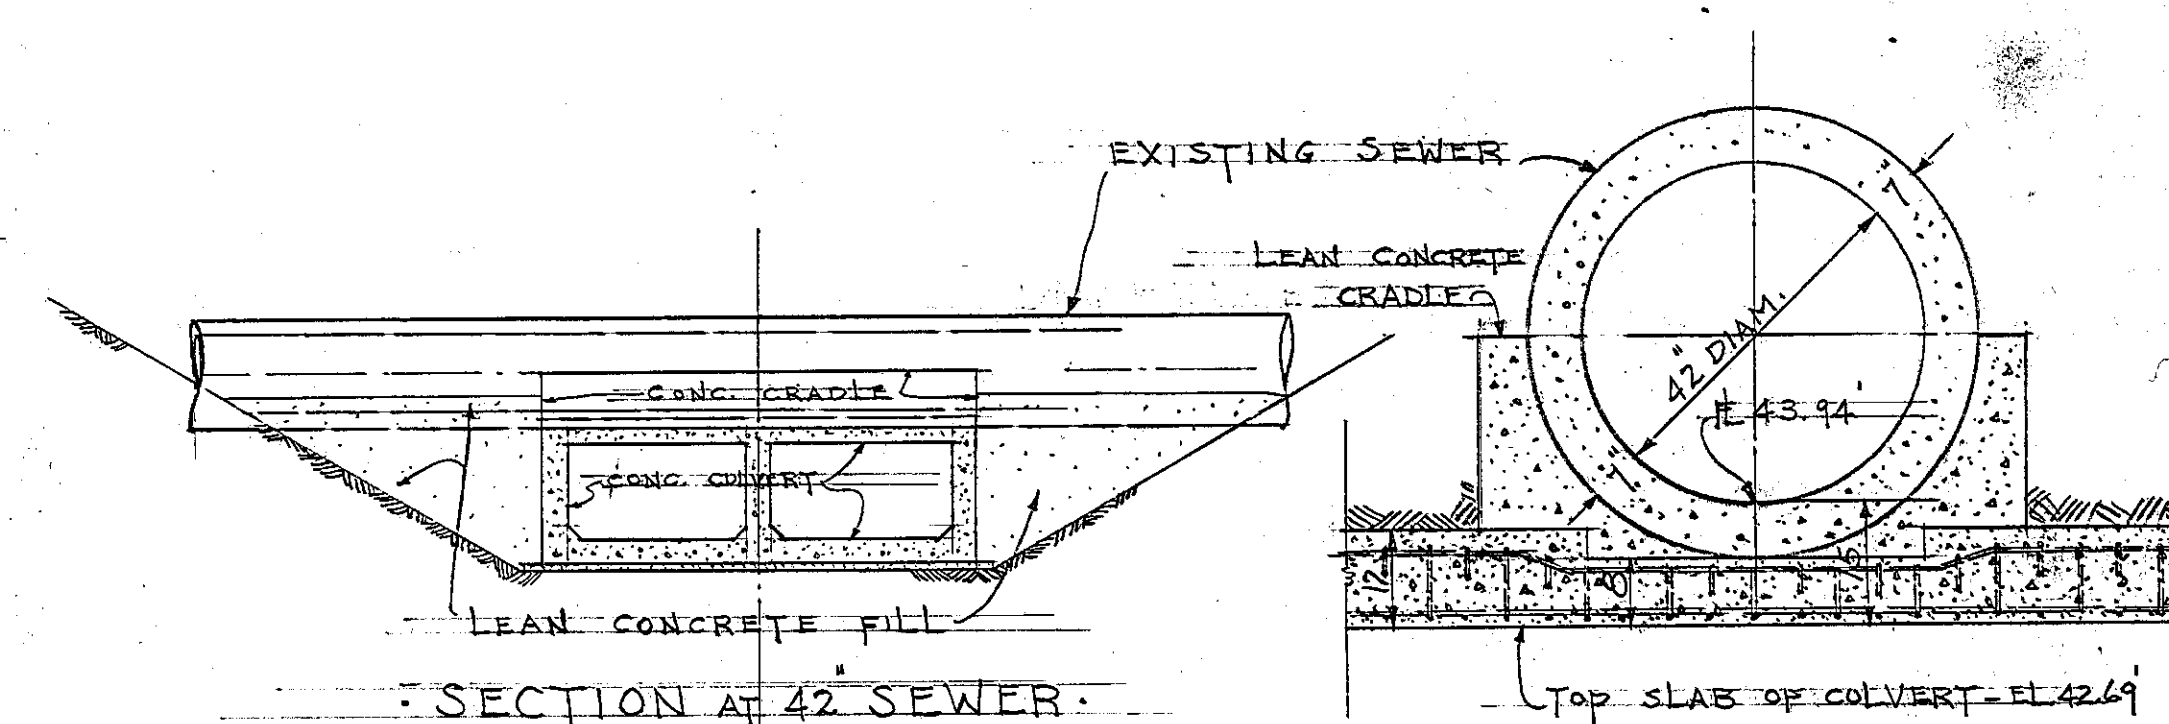

SECTION AT 42' SEWER


DETAIL AT CRADLE

SCALE 1/2"=1'-0"

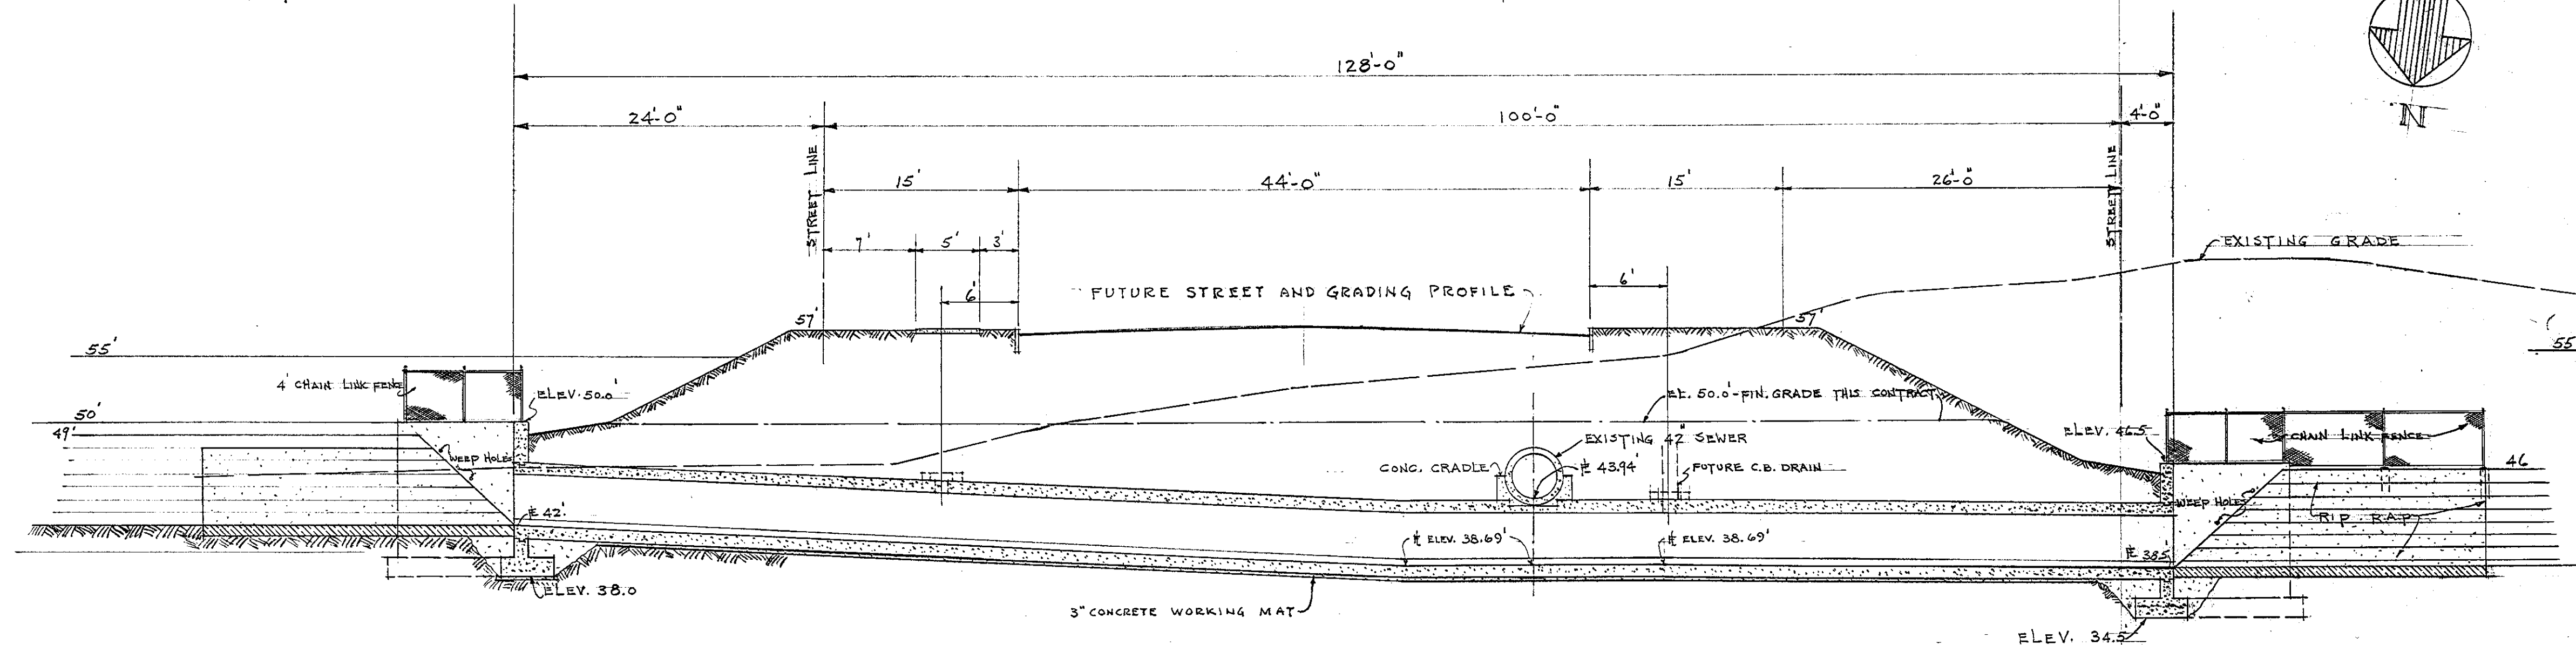

SECTION ON E OF CULVERT

SCALE 1/8"=1'-0"

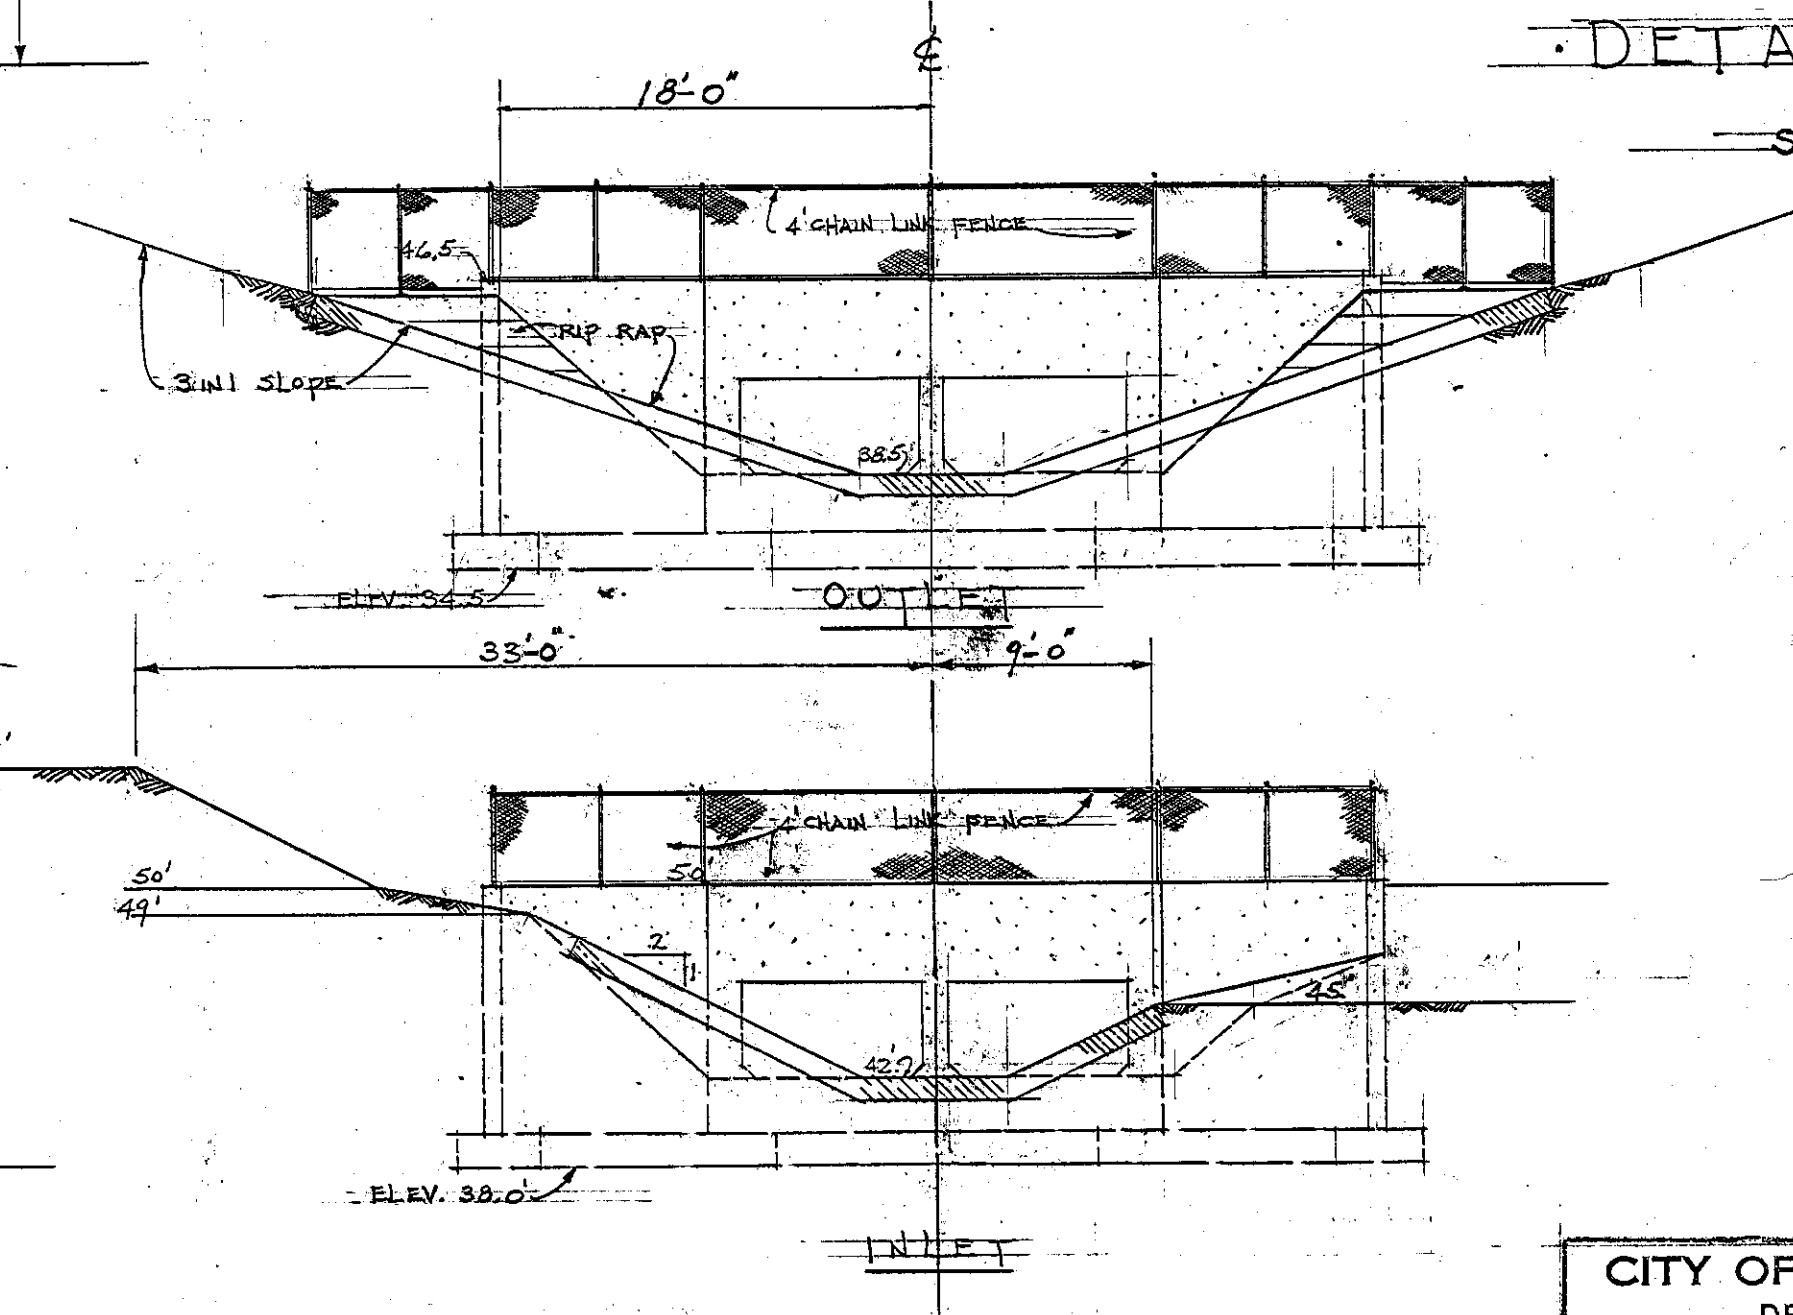

ELEVATIONS

SCALE 1/8"=1'-0"

CITY OF HARTFORD, CONNECTICUT			
DEPARTMENT OF ENGINEERING			
CULVERT AND BROOK RELOCATION			
ANNIE FISHER SCHOOL SITE			
MARK TWAIN DRIVE			
HARTFORD, CONNECTICUT			
SUBMITTED	RECOMMENDED	APPROVED	
A.H. 3/27/20	D.J. 3/27/20	D.J. 3/27/20	
DESIGN: D.J.	DRAWN: A.H.	CITY ARCHITECT	CITY ENGINEER
TRACED	CHECK	DATE	JULY 19, 1925