

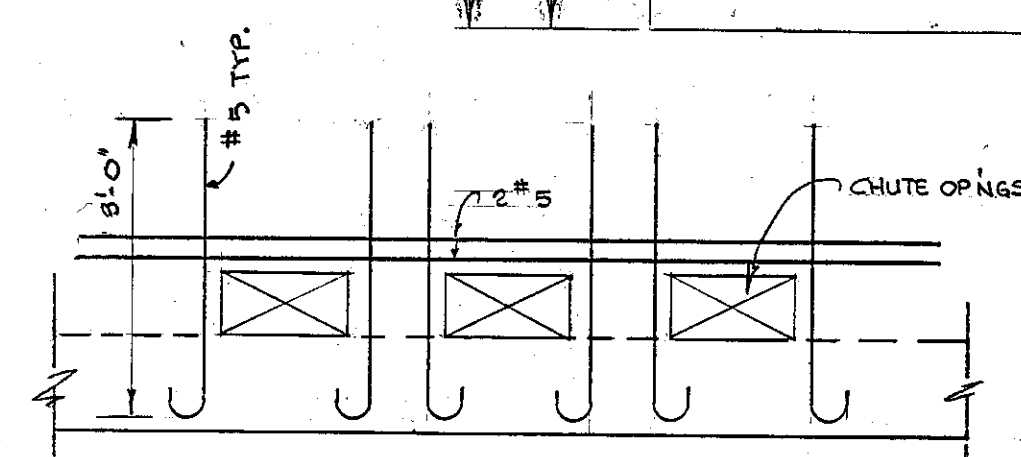


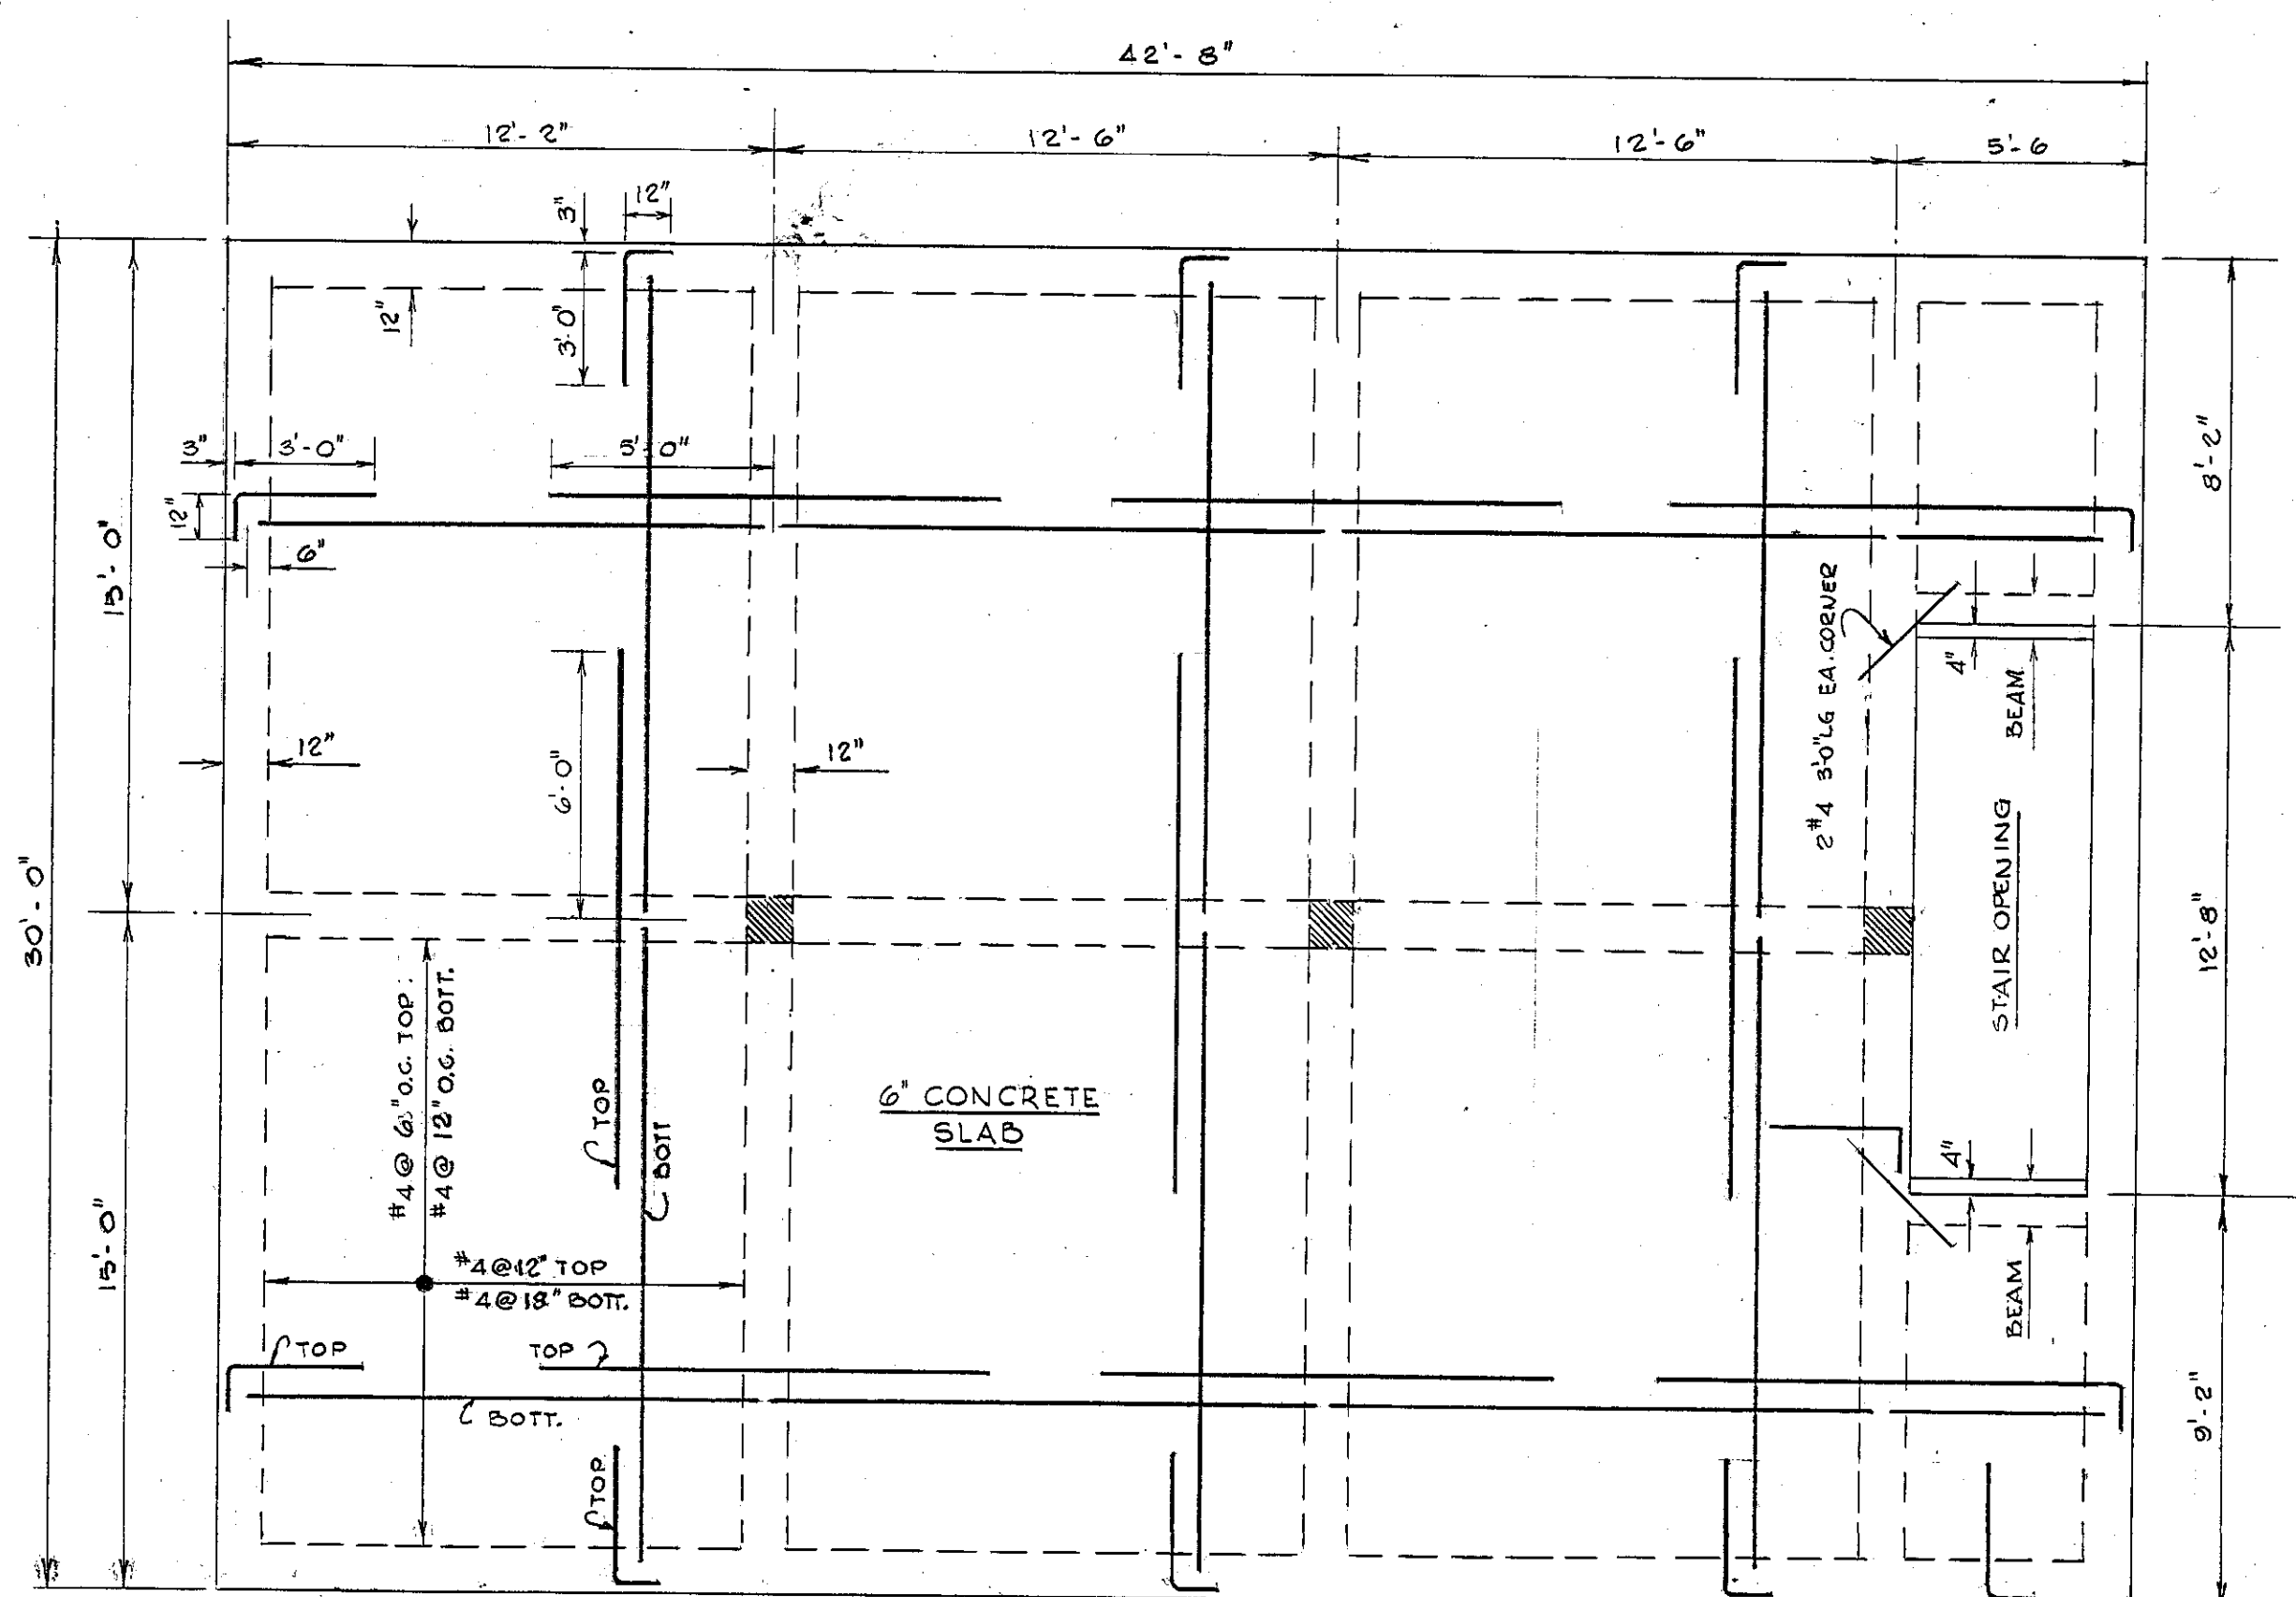

PLAN-FIRST FLOOR


SCALE $\frac{1}{4}" = 1'-0"$

NOTE: REINFORCING FOR FIRST FLOOR TYPICAL FOR ALL FLOORS.
SEE ARCH. SH. 2 & 3 FOR LOCATION & SIZE OF SMOKE CHUTE OPENINGS.

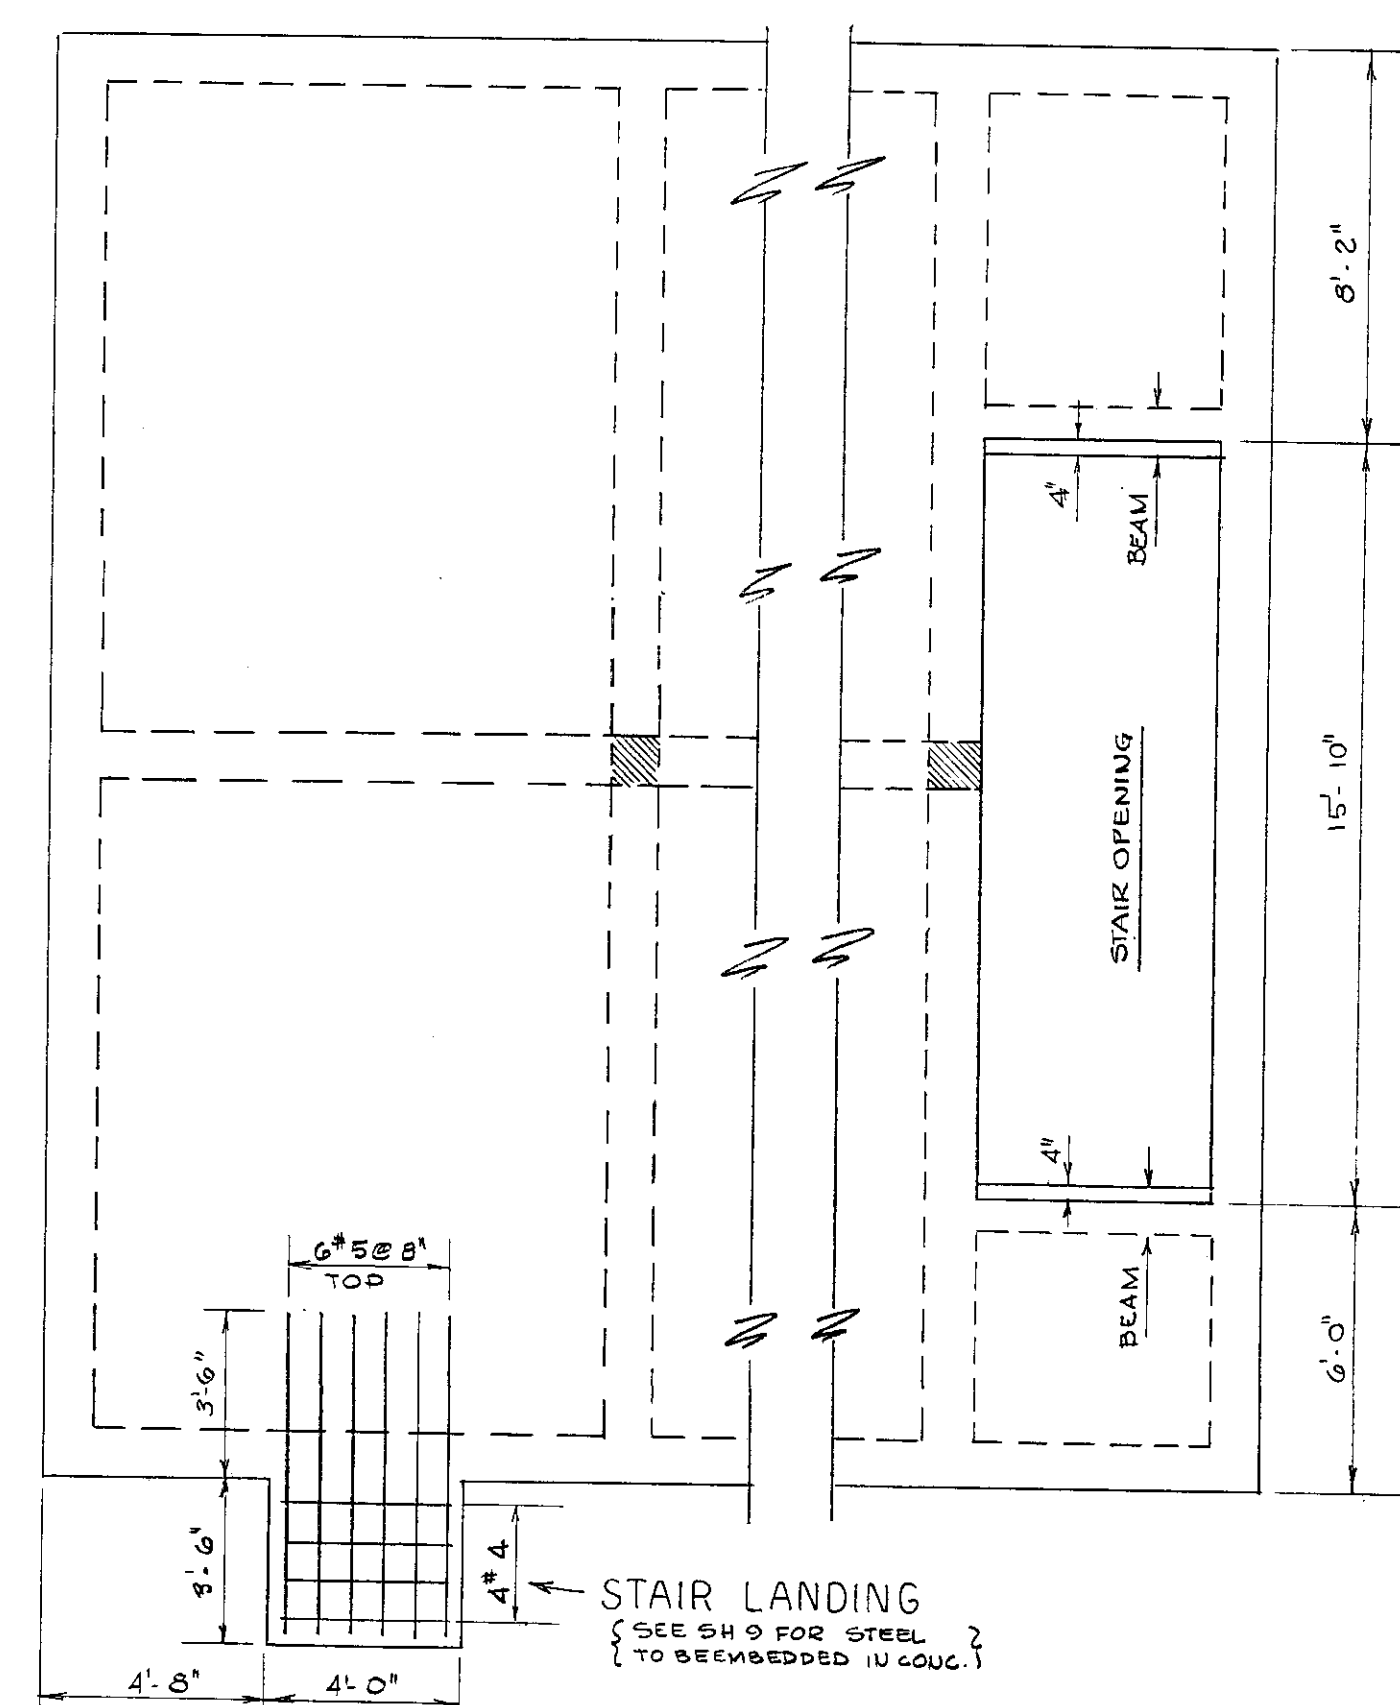

PART PLAN SECOND FLOOR


SCALE $\frac{1}{2}'' = 1'$ O'

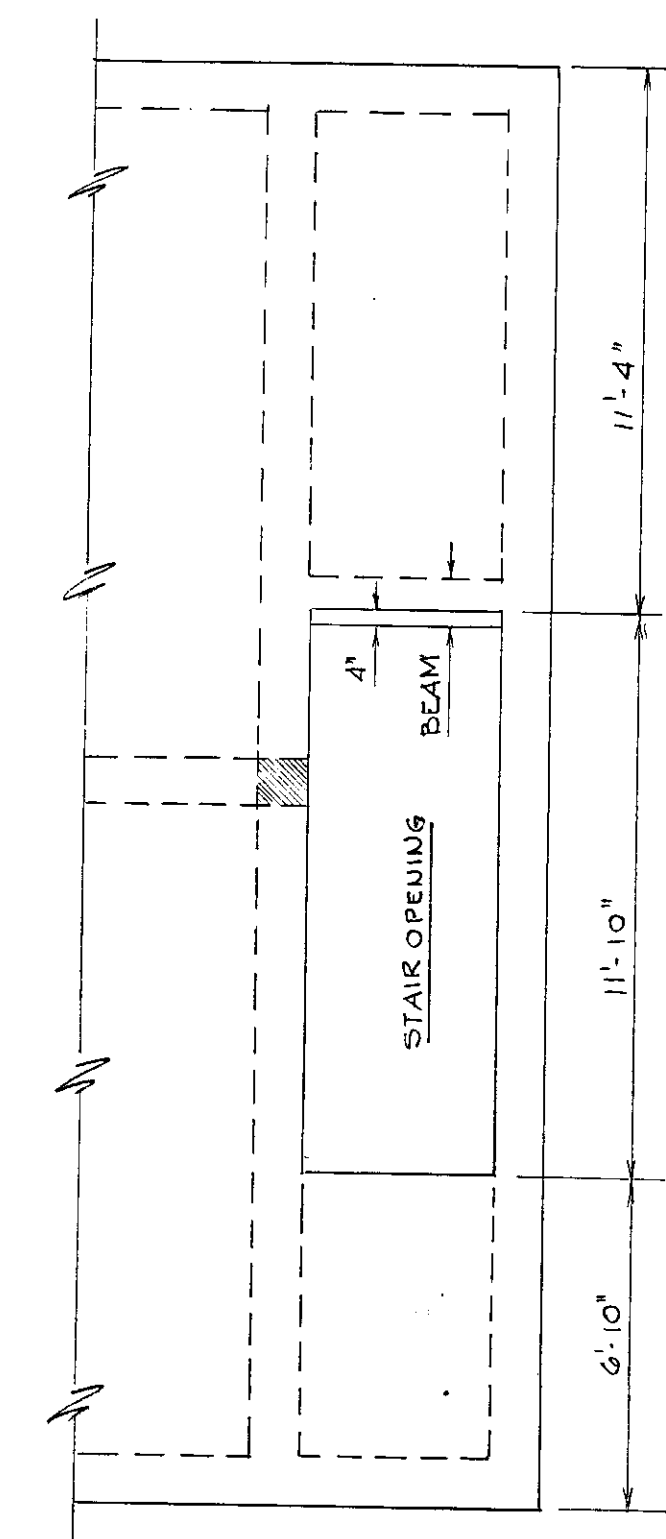

PART PLAN THIRD FLOOR


SCALE $\frac{1}{2}'' = 1'-0''$

NOTE SEE SH.9 FOR ANCHOR BOLTS
AND STEEL BAR EMBEDDED IN CONC

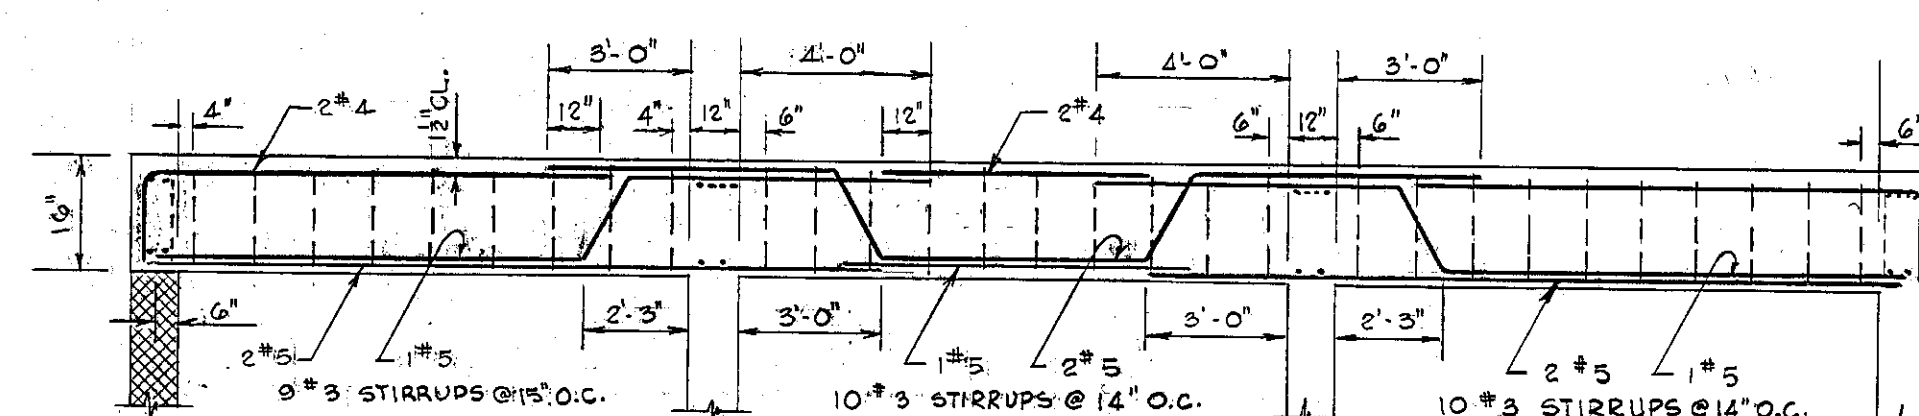

LONGITUDINAL BEAM
N.T.S.


N.T.S

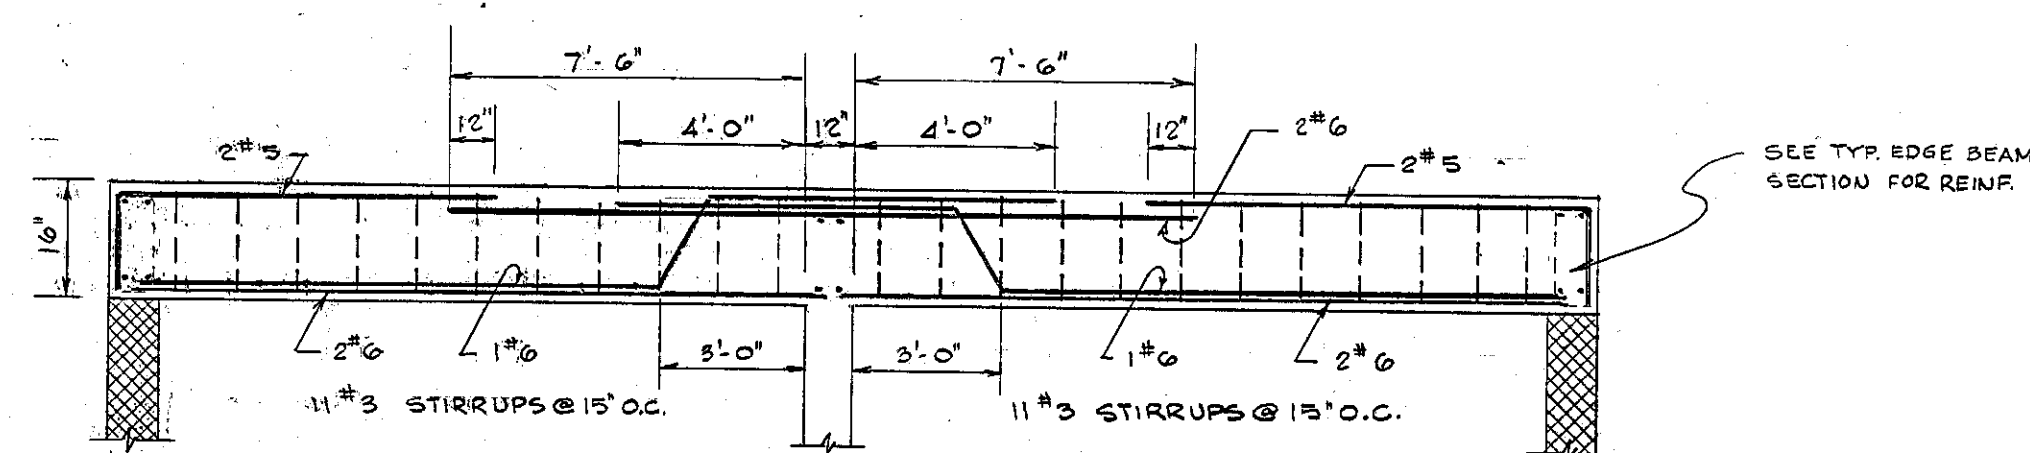

TYPICAL TRANSVERSE BEAM


NTS

SEE TYP. EDGE BEAM
SECTION FOR REINF.

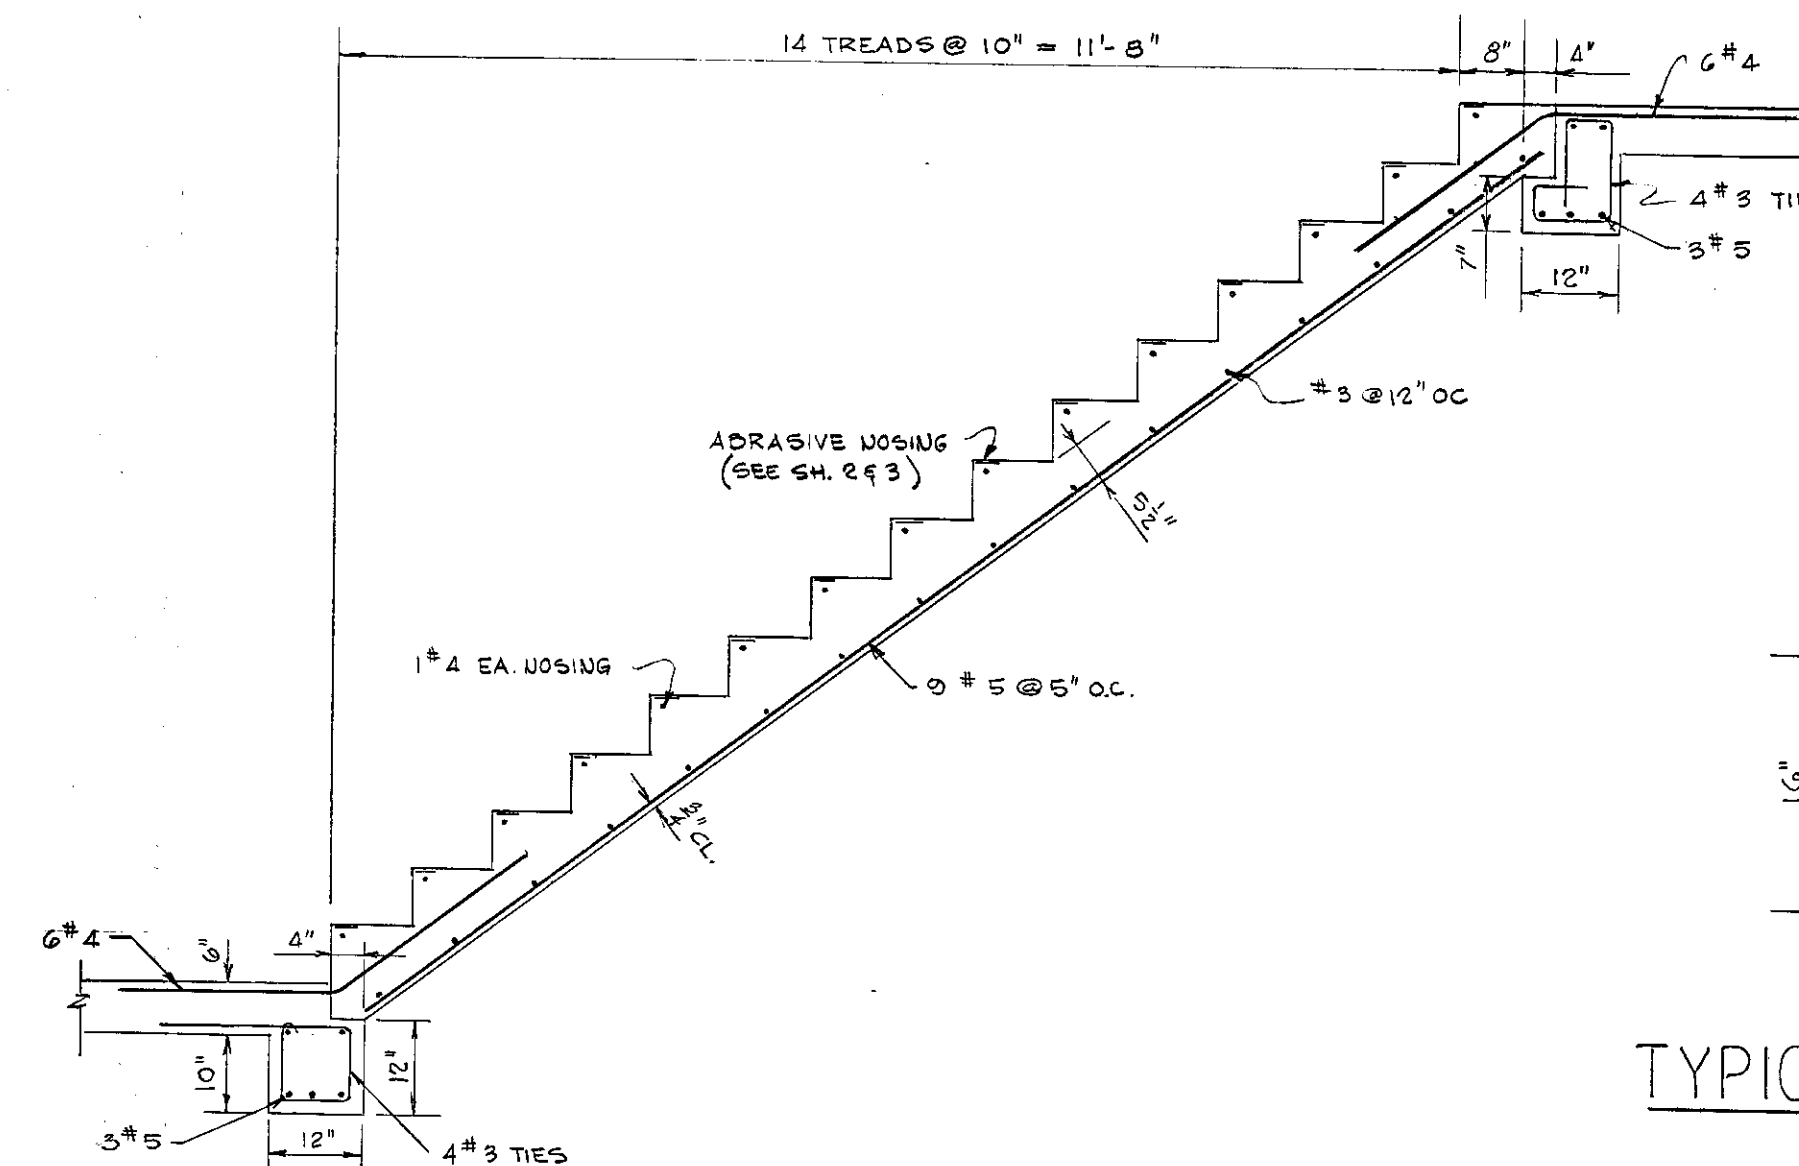


TYPICAL STAIRS

SCALE $\frac{1}{2}'' = 1'-0''$

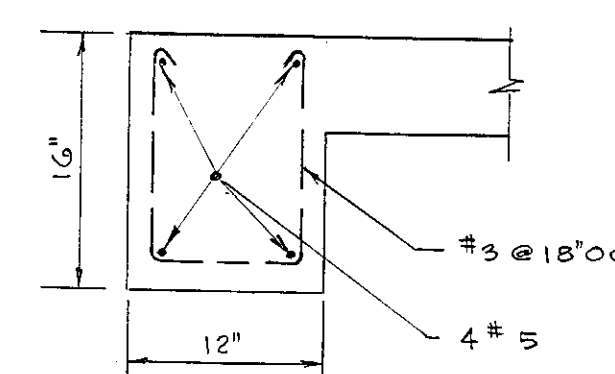

TYPICAL EDGE BEAM

SCALE 1" = 100'

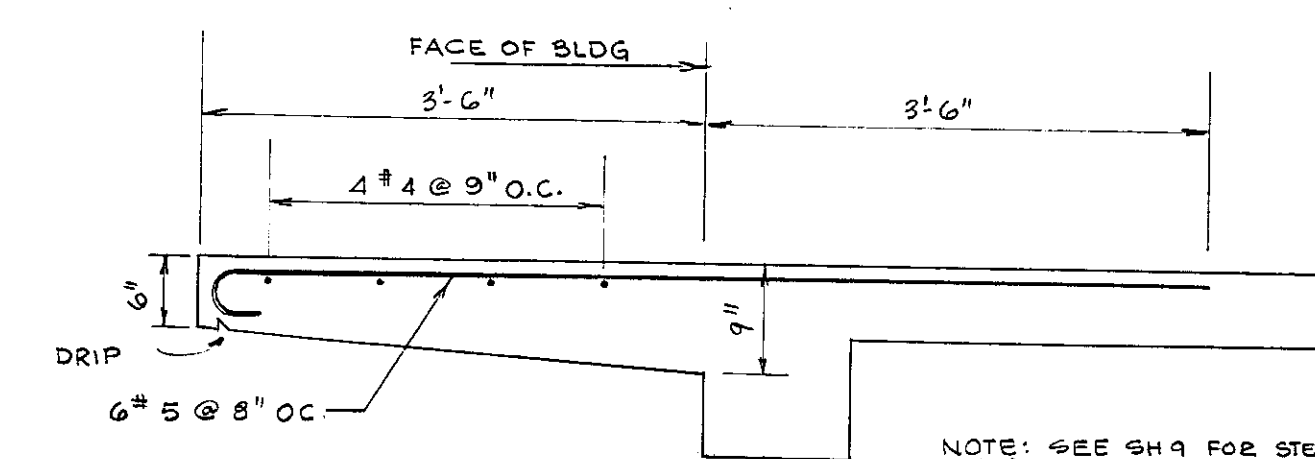

SECTION THRU
STAIR LANDING

SCALE 1" = 1'-0"

NOTE: SEE SH 9 FOR STEEL
EMBEDDED IN CONC.

structural

CITY OF HARTFORD, CONNECTICUT
DEPARTMENT OF ENGINEERING

STROKE TRAINING BLDG

ST. LOUIS, MO. 63101

FIRE DEPT. NORTH MEADOWS

HARTFORD, CONN.

QUANTITY	UNIT	PRICE	TOTAL
----------	------	-------	-------

SUBMITTED	RECOMMENDED	APPROVED
<i>Russell E. Davis</i>	<i>Daniel J. Taylor</i>	

	CITY ARCHITECT	CI
--	----------------	----

DESIGN RED DRAWN RED DAYBOOK NO. 7