


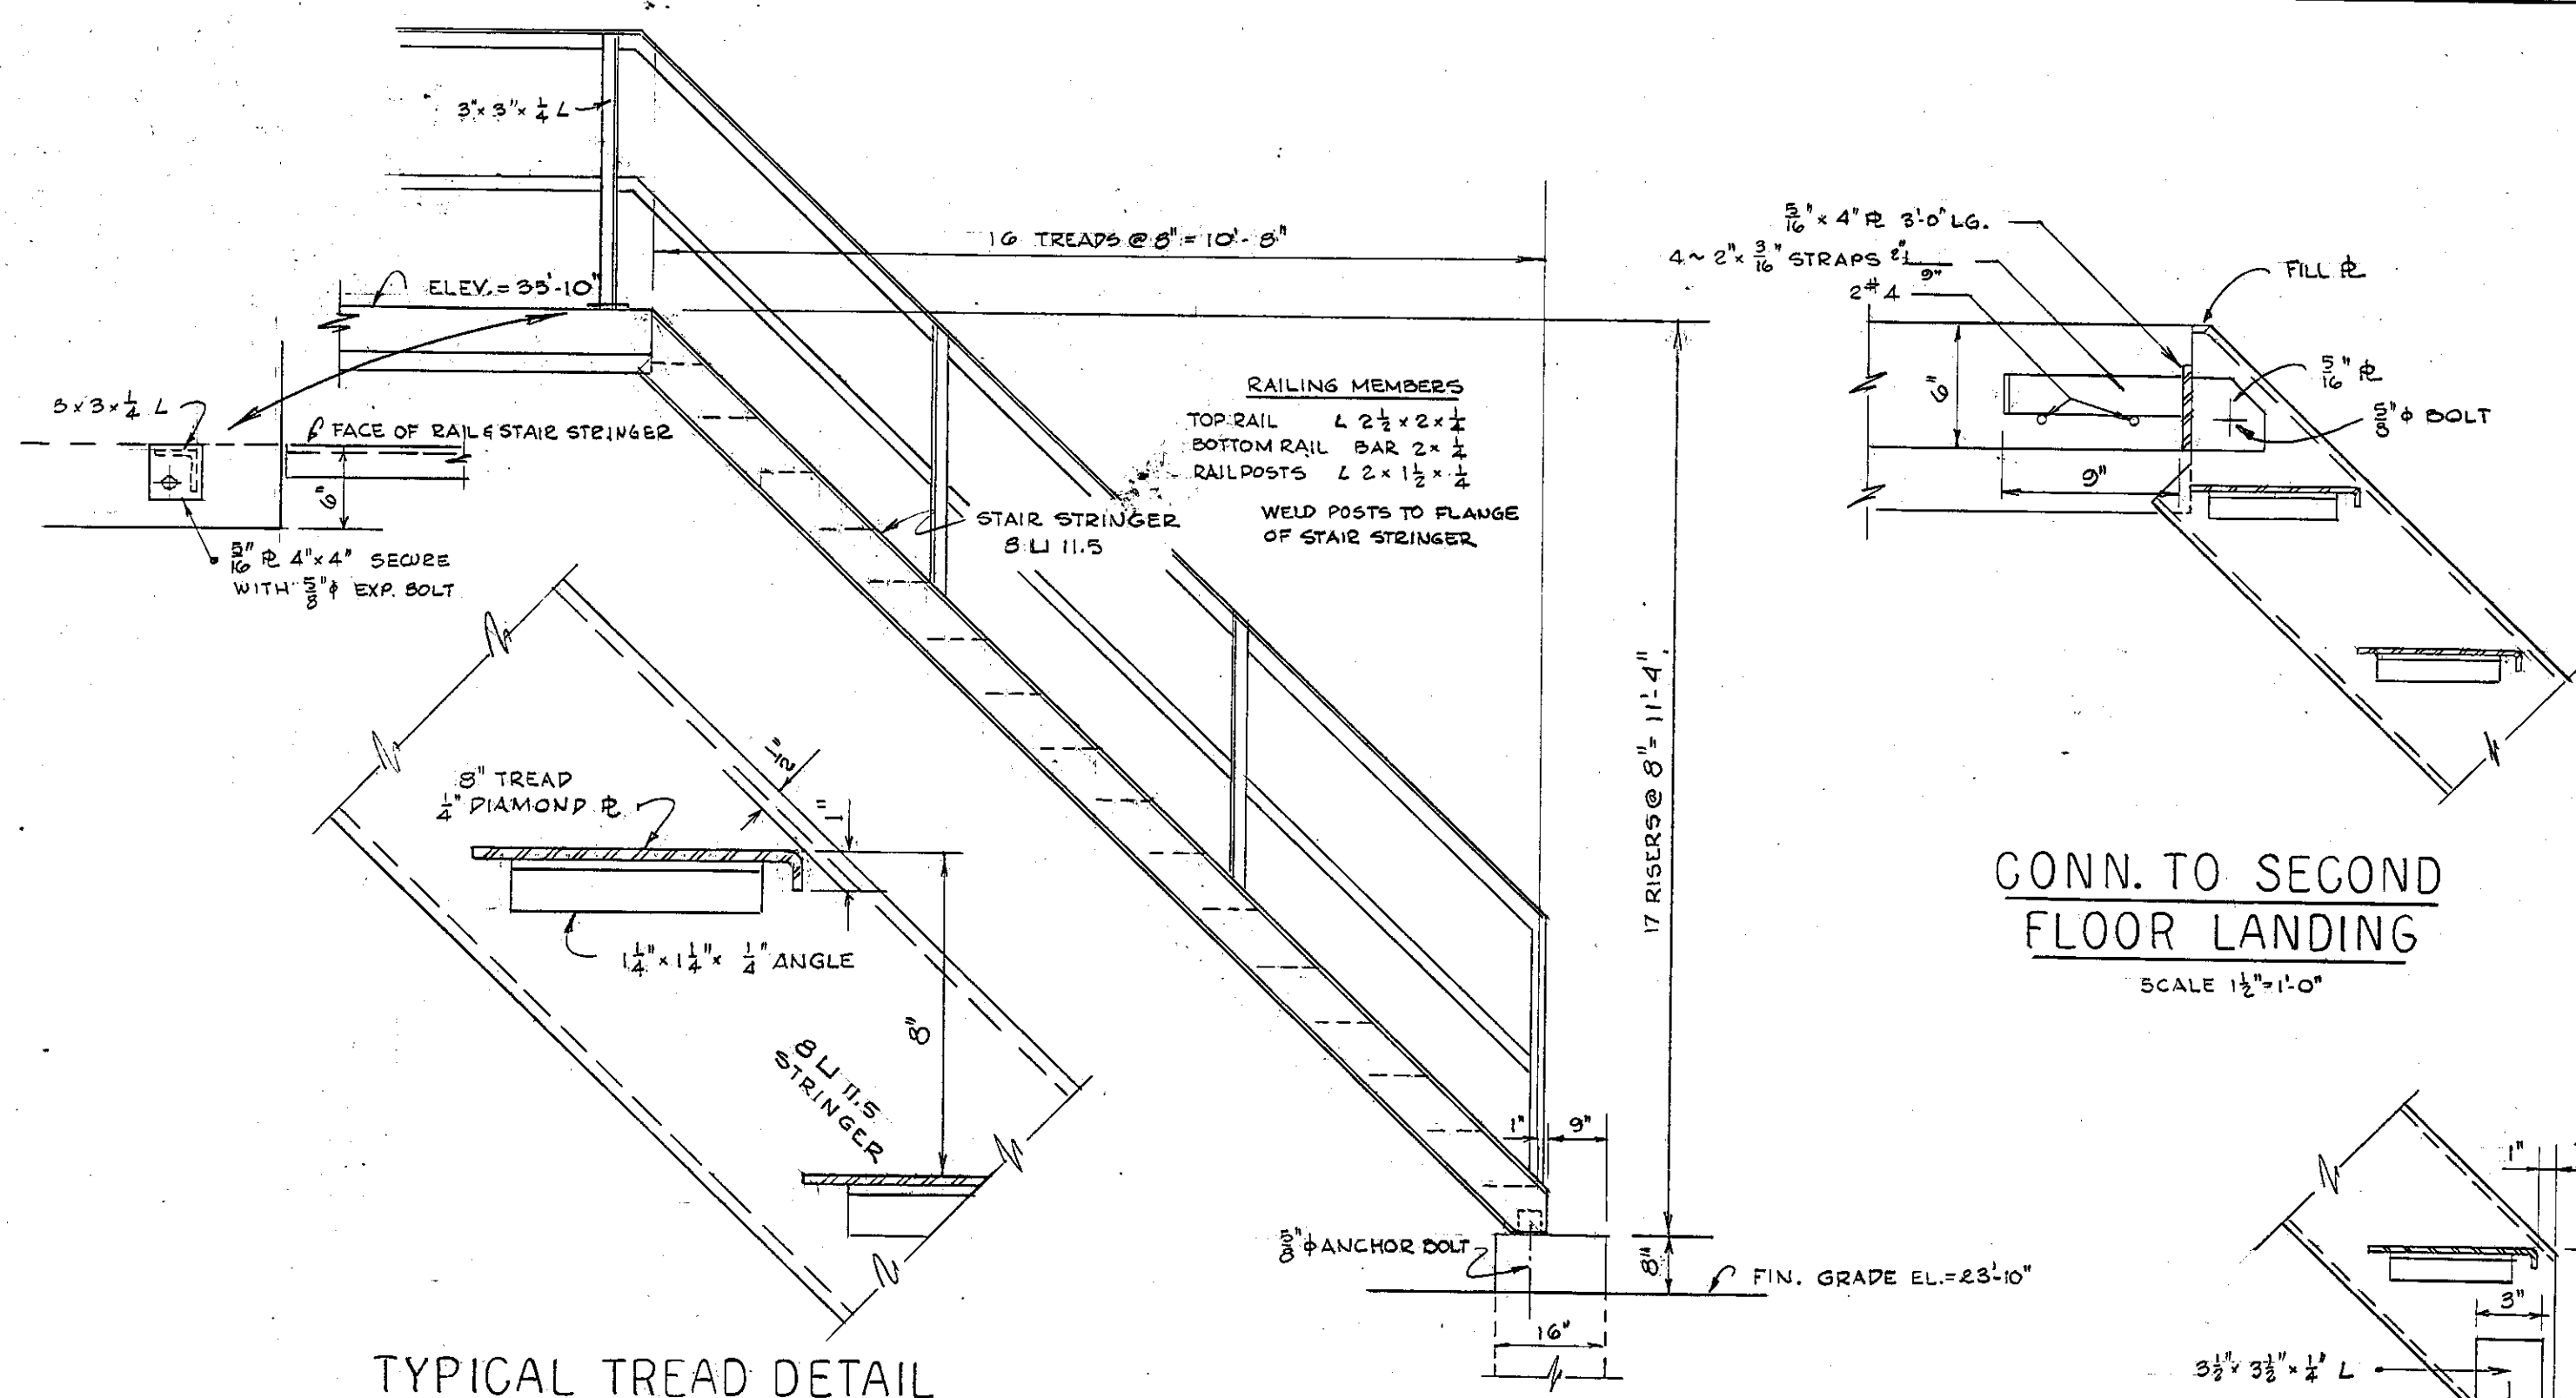


TYPICAL TREAD DETAIL
SCALE 3/4" = 1'-0"


OUTSIDE STAIR
SCALE 1/2" = 1'-0"

CONN. TO SECOND FLOOR LANDING
SCALE 1 1/2" = 1'-0"


CONN. TO FOUNDATION
SCALE 1 1/2" = 1'-0"

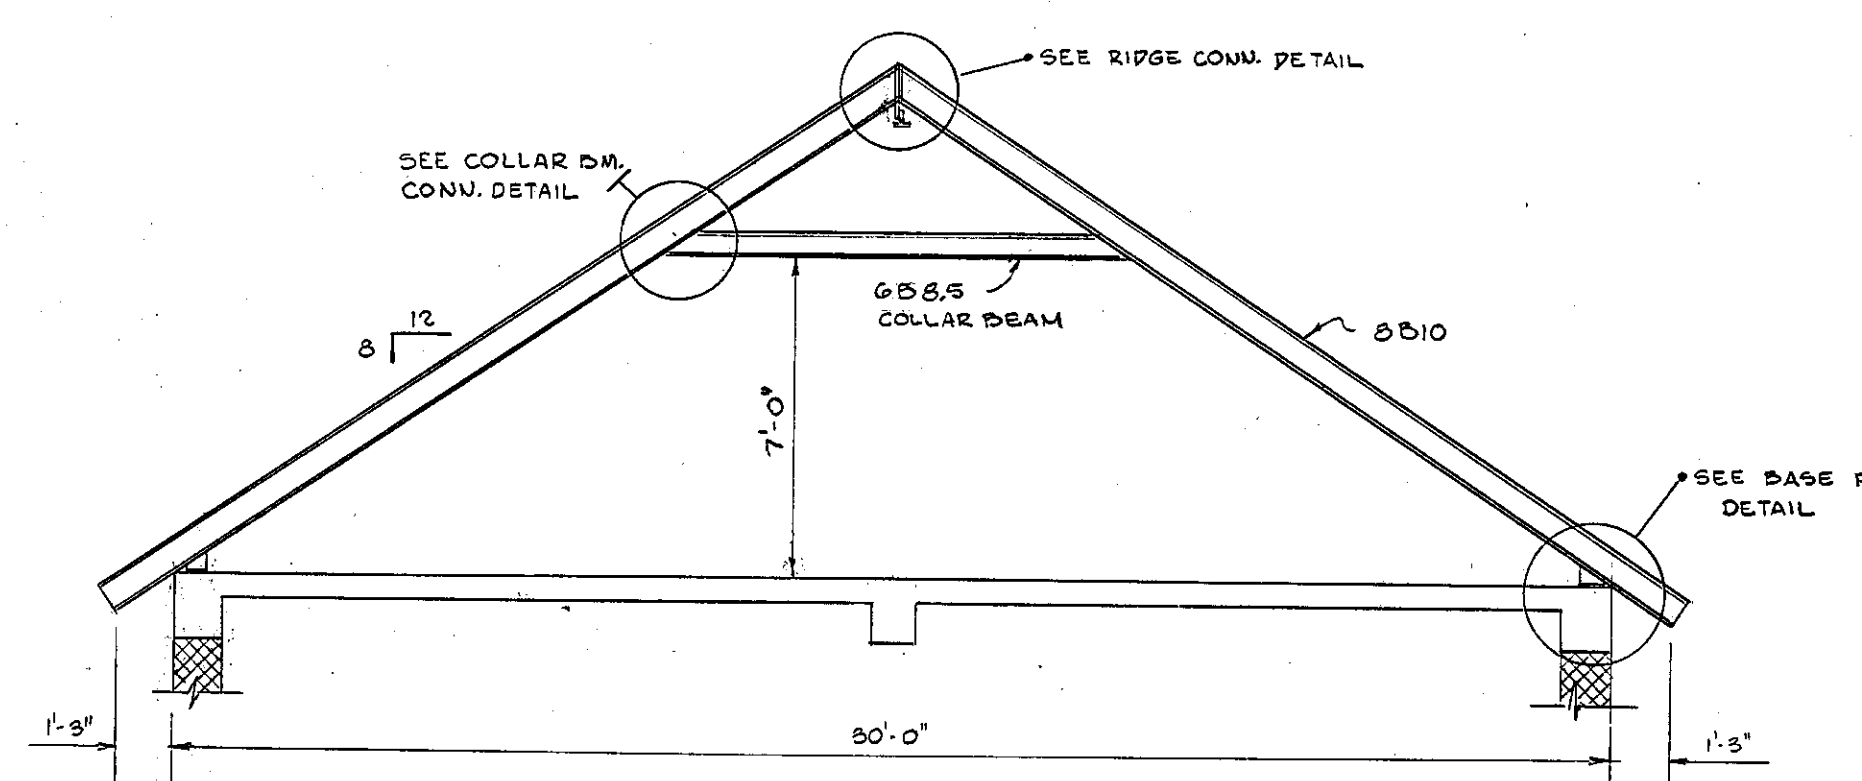


STEEL ROOF BEAMS
SCALE 1/2" = 1'-0"

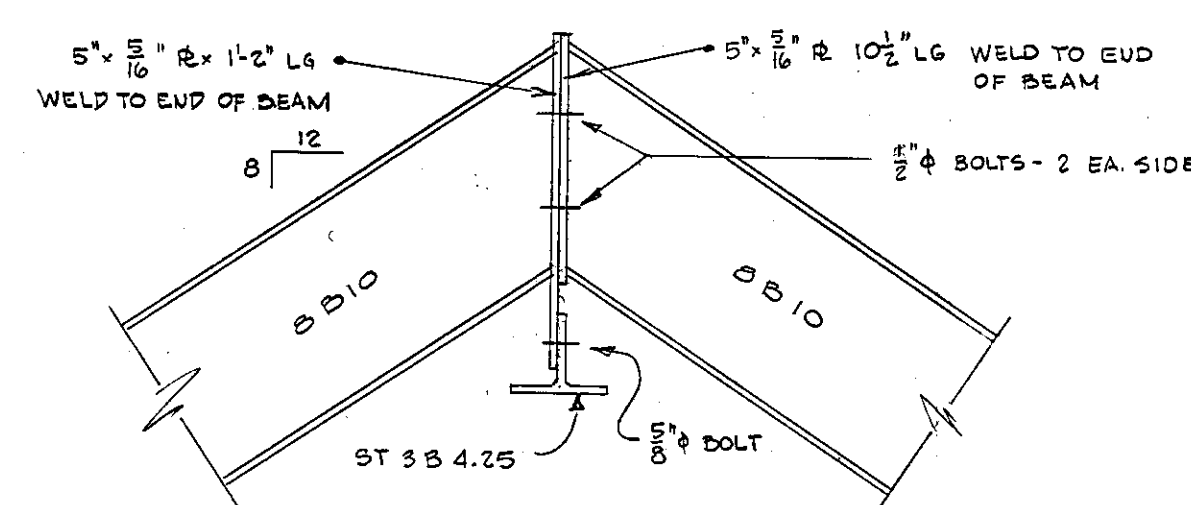


RIDGE CONNECTION
SCALE 1 1/2" = 1'-0"

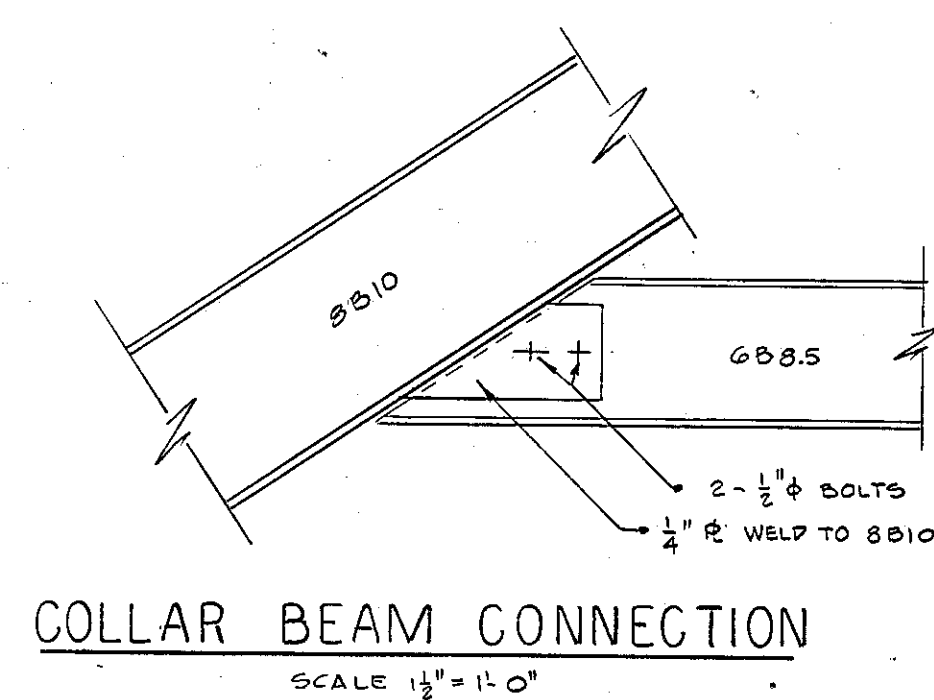


COLLAR BEAM CONNECTION
SCALE 1 1/2" = 1'-0"

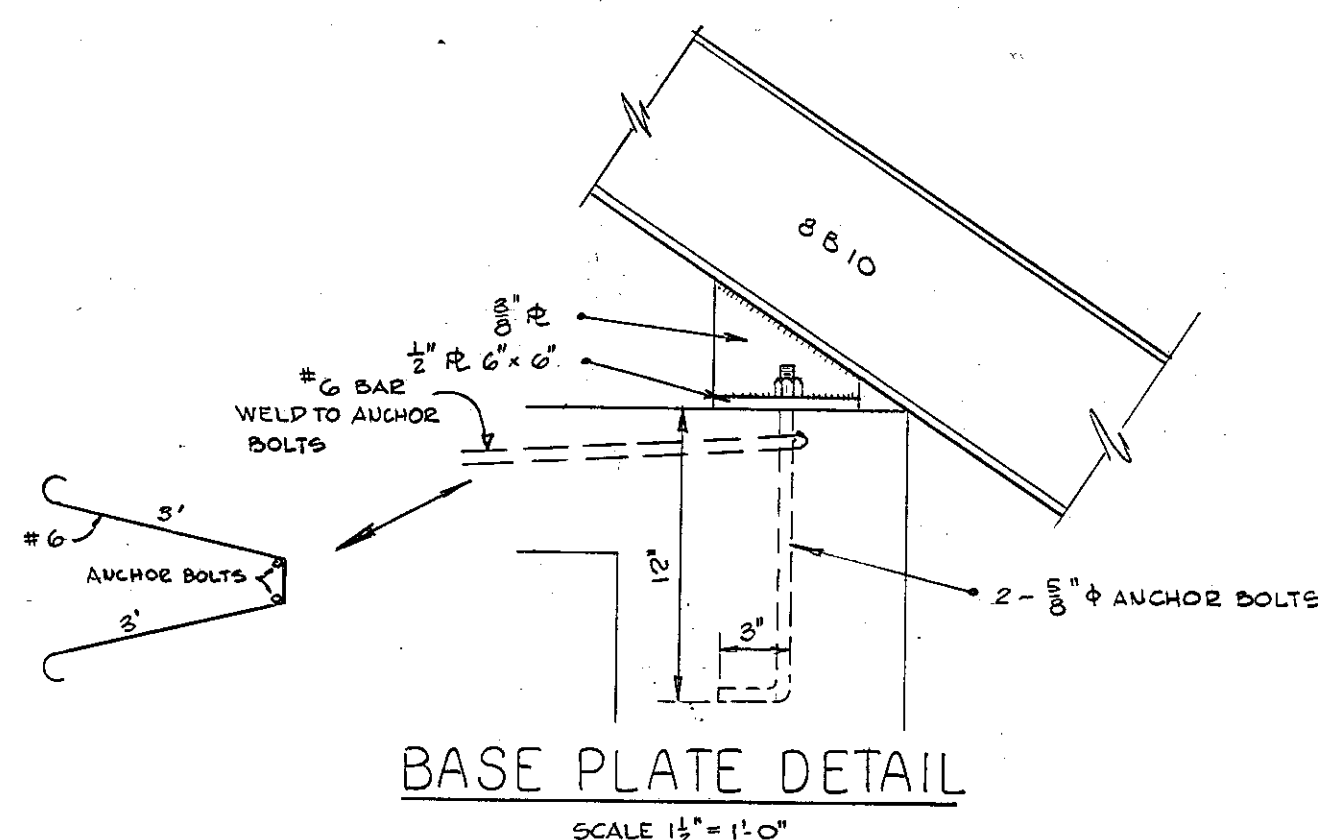

BASE PLATE DETAIL
SCALE 1 1/2" = 1'-0"

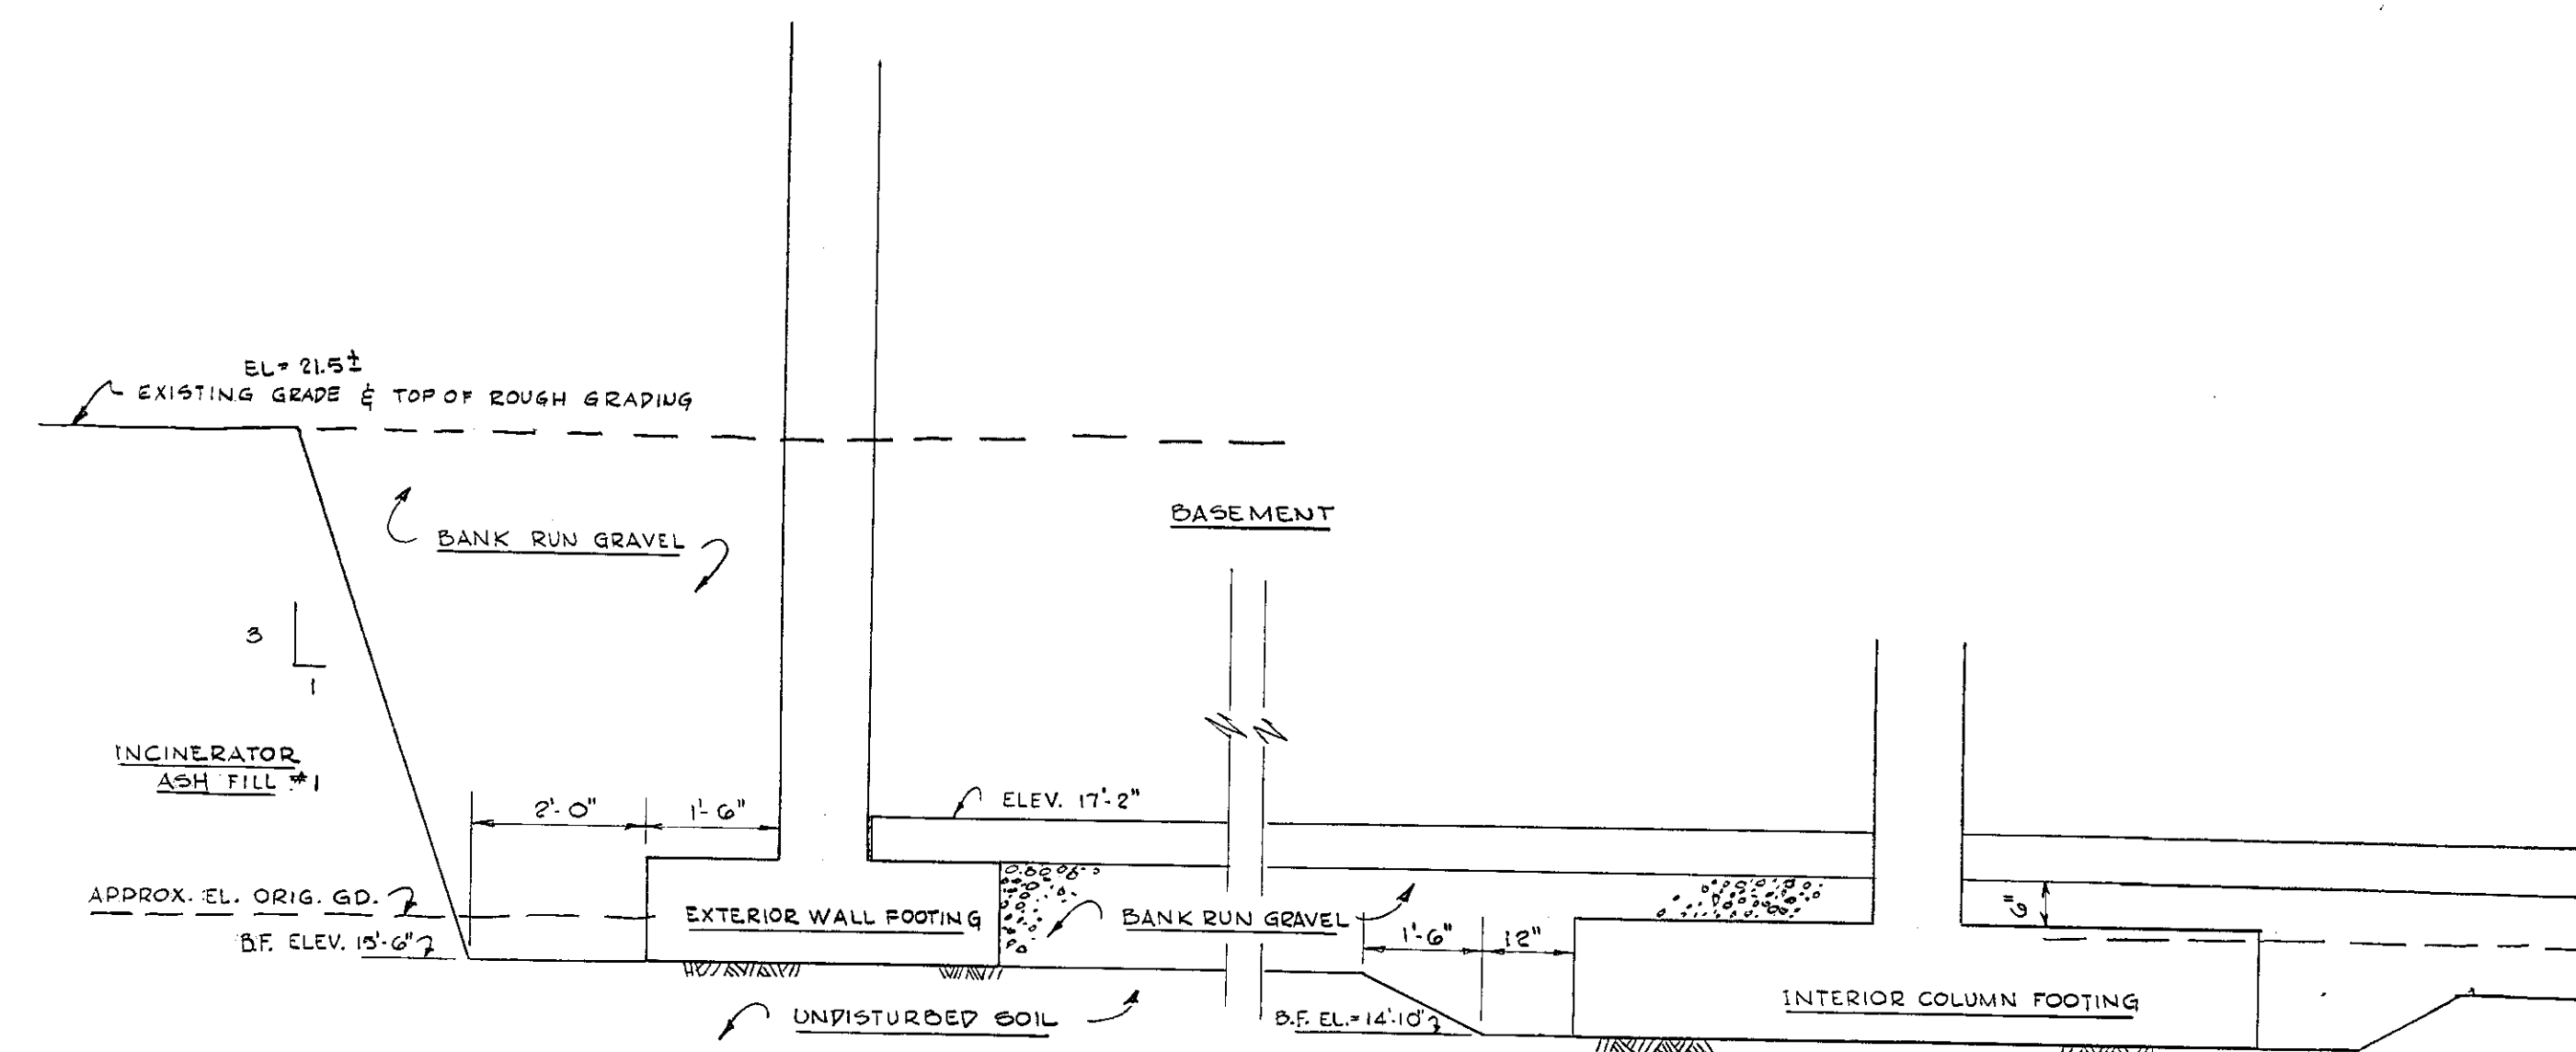

LIMITS OF EXCAVATION AND BACKFILL
SCALE 1/2" = 1'-0"

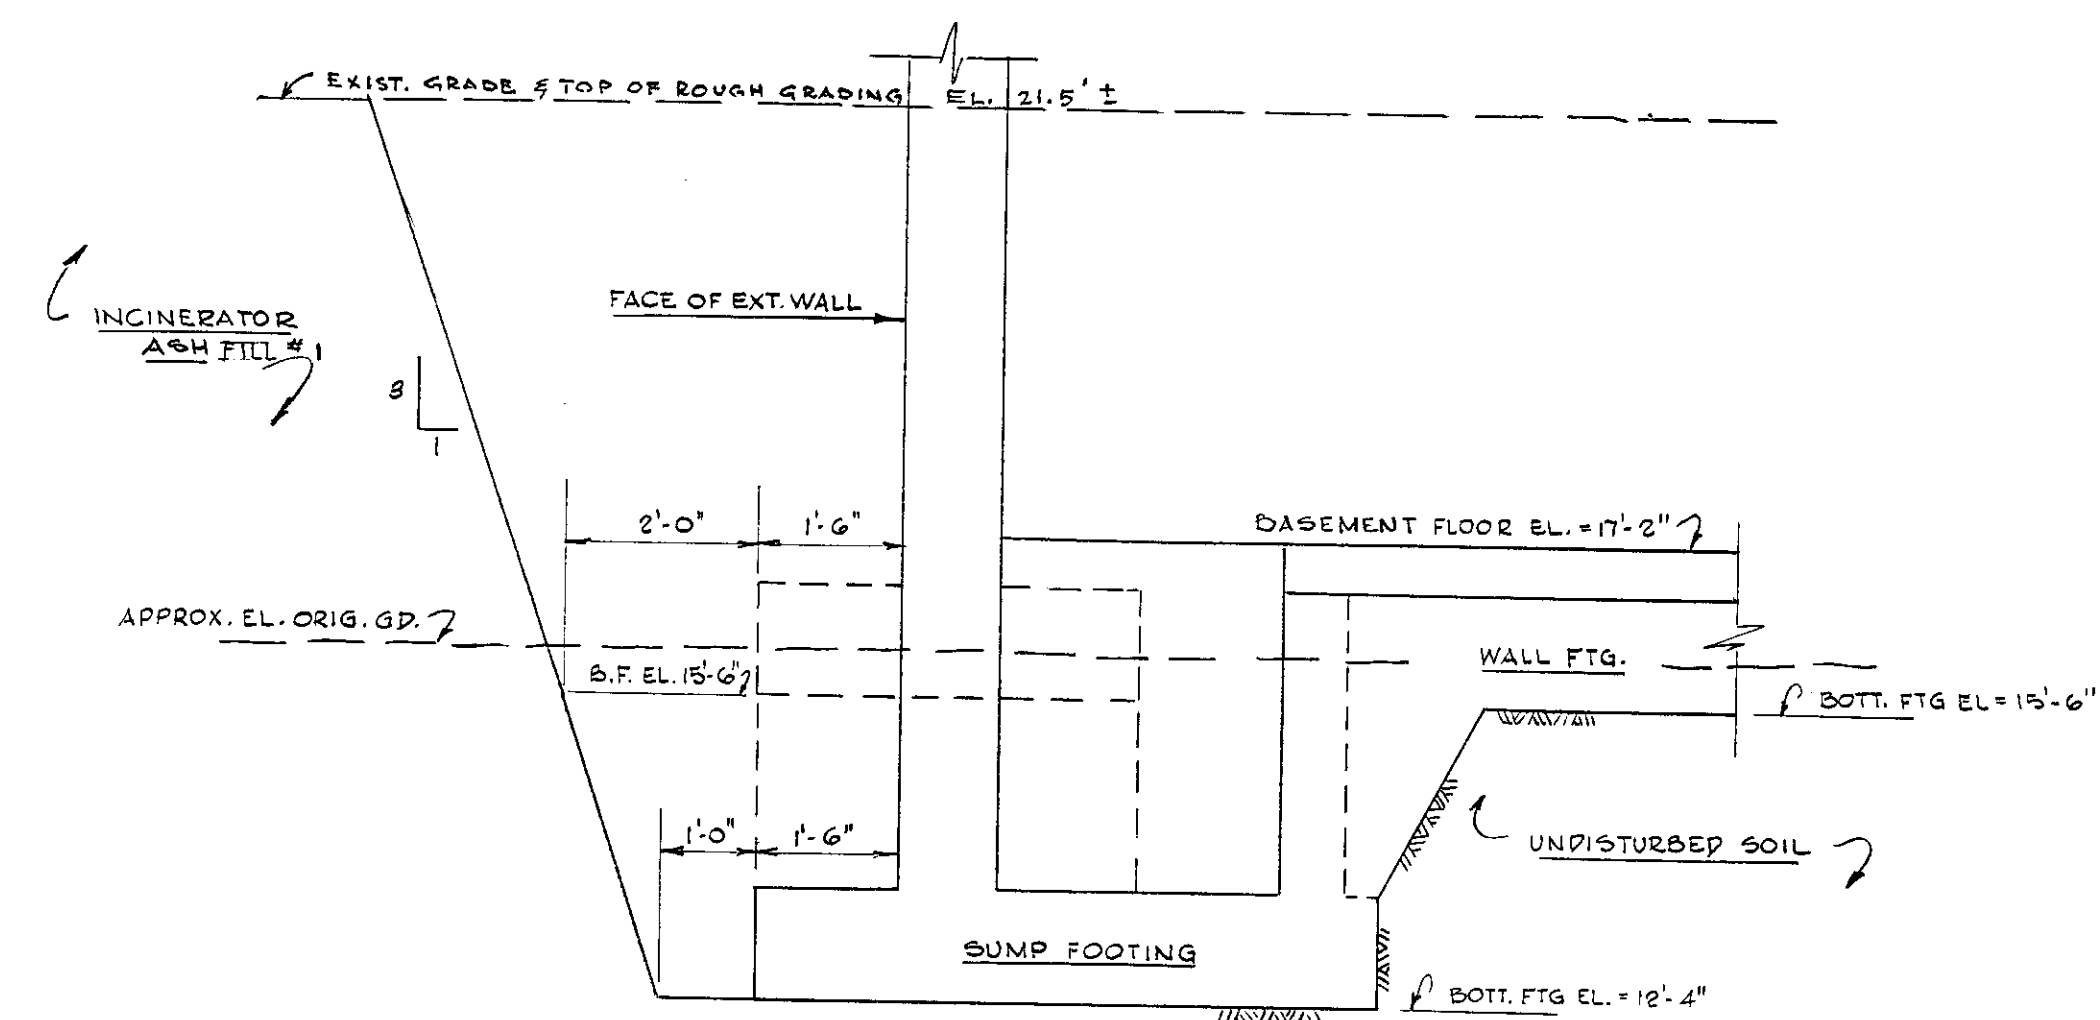

SECTION THRU SUMP PIT
SCALE 1/2" = 1'-0"

structural

CITY OF HARTFORD, CONNECTICUT DEPARTMENT OF ENGINEERING			
SMOKE TRAINING BLDG. FIRE DEPT. NORTH MEADOWS HARTFORD, CONN.			DWG. NO. S
SUBMITTED Russett, Edgong	RECOMMENDED Dariusz D. Tencio	APPROVED Dariusz D. Tencio	
DESIGN: RED	DRAWN: RED	DAYBOOK NO. 09902-1	CITY ENGINEER
TRACED: _____	CHECK: _____	DATE	