




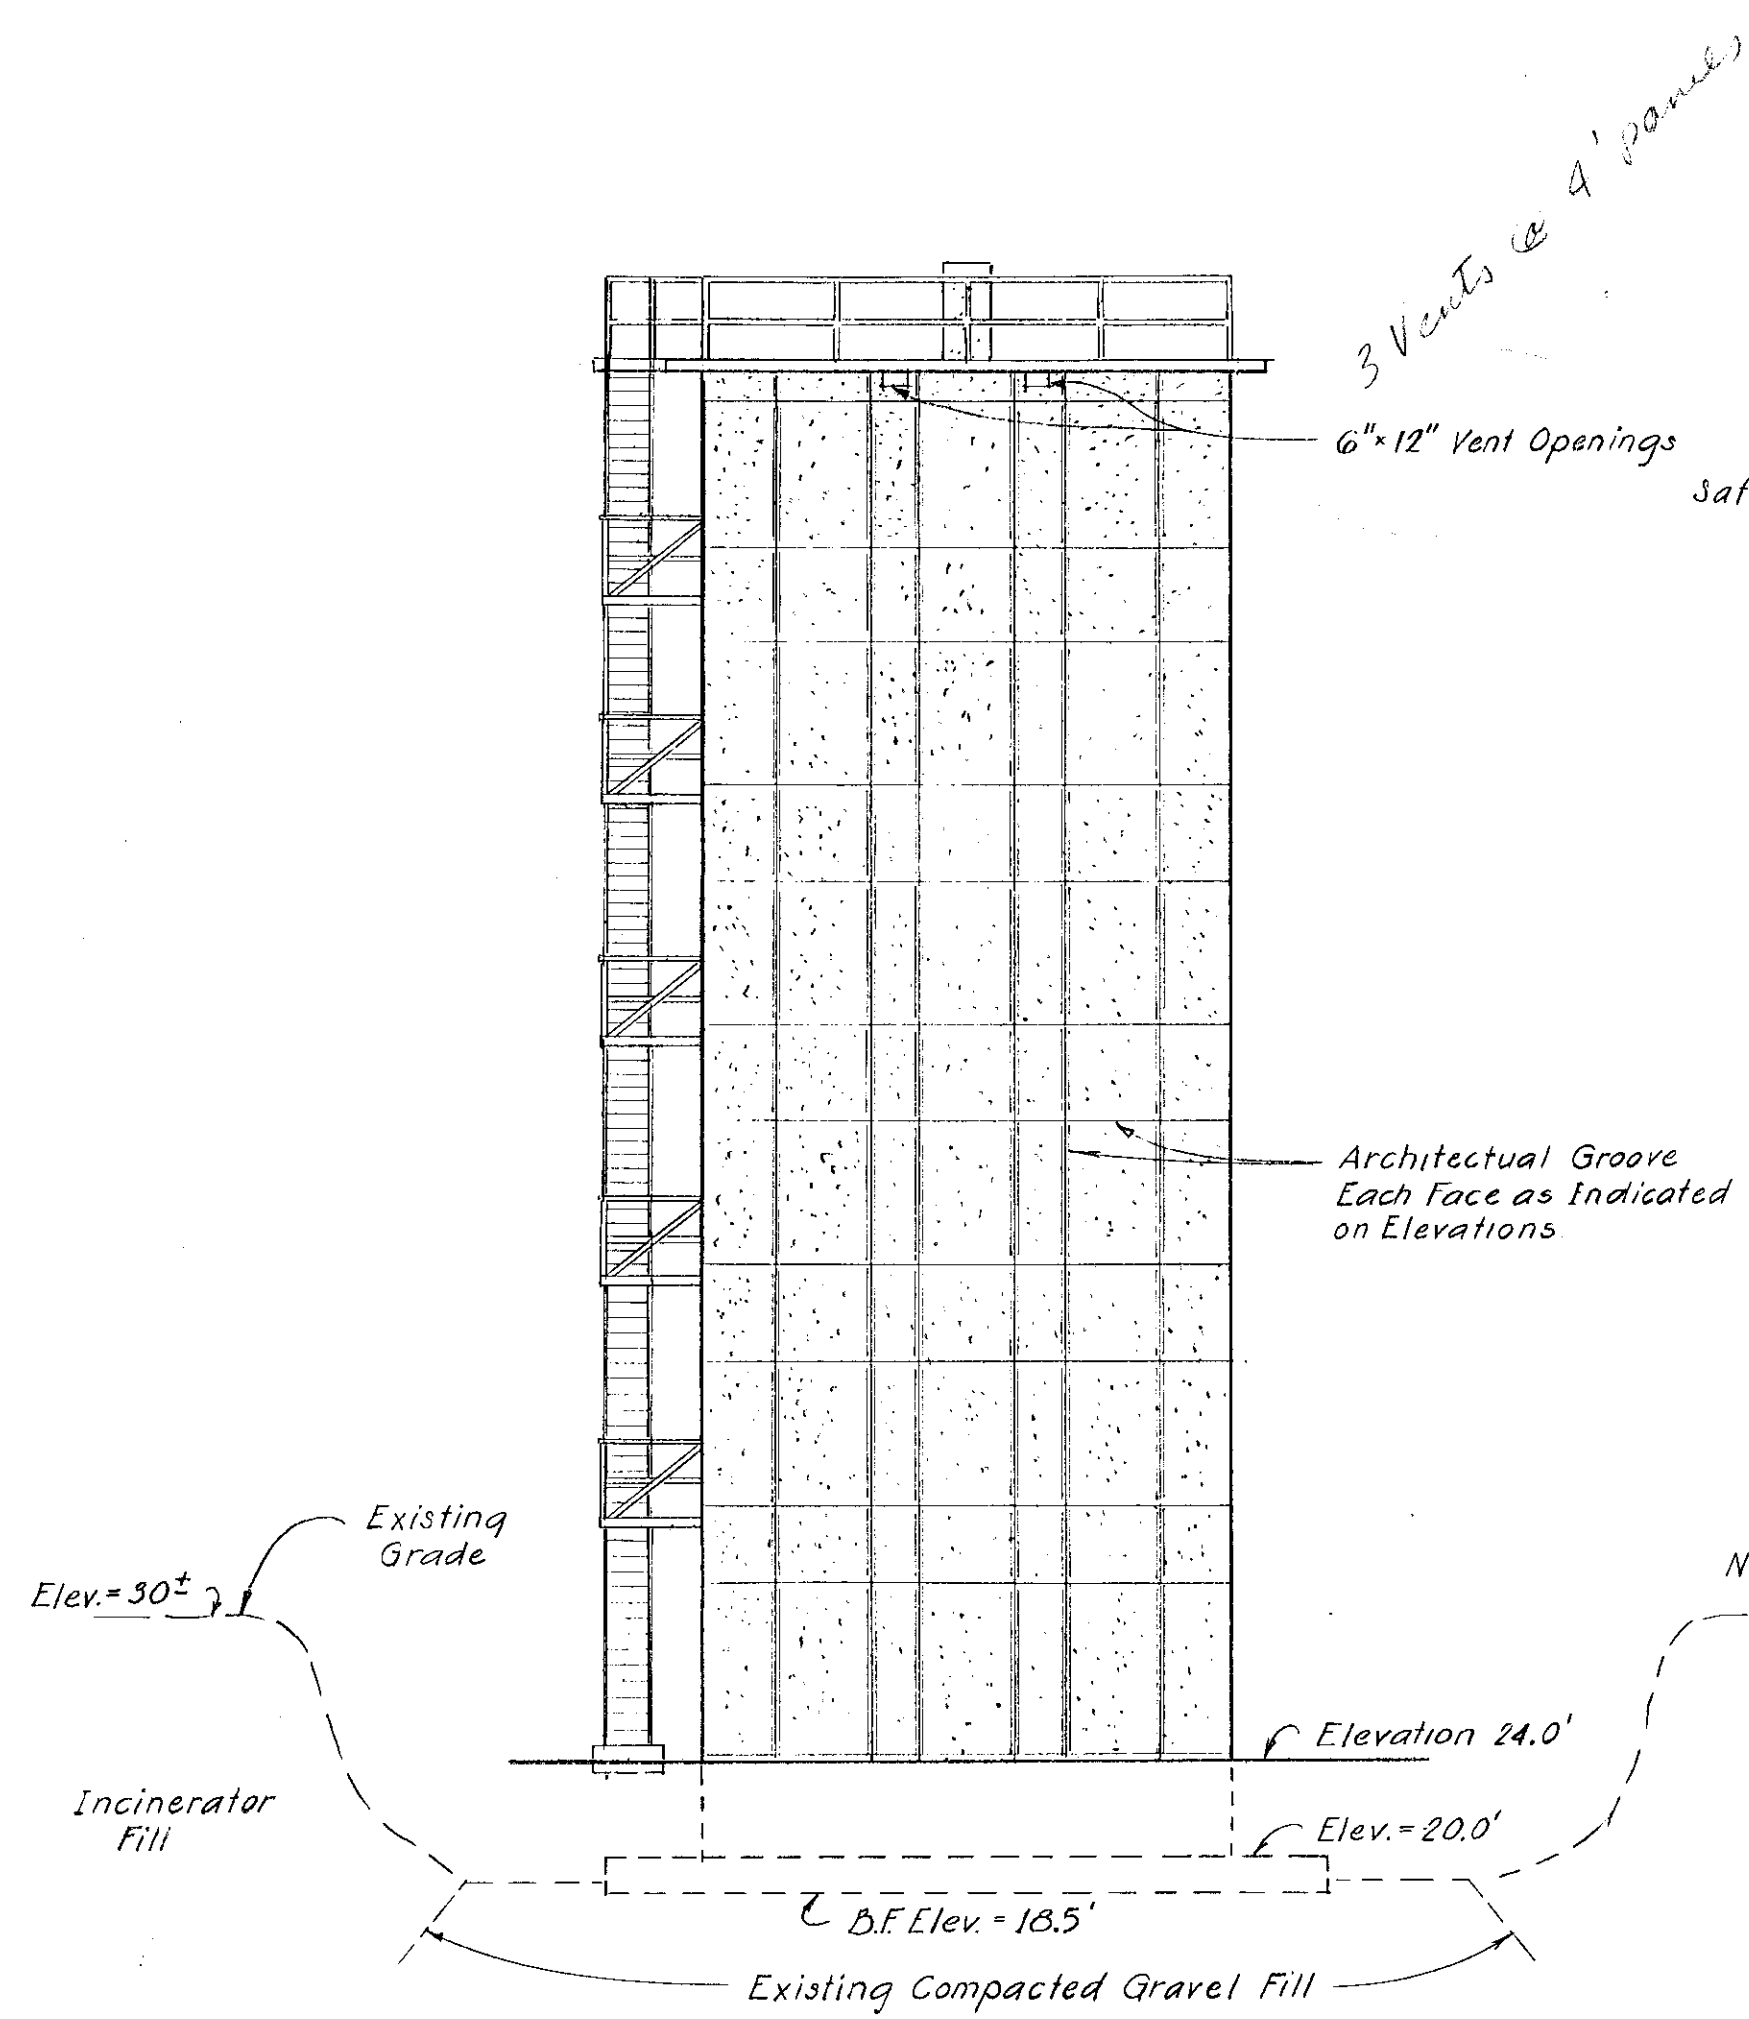


NORTH

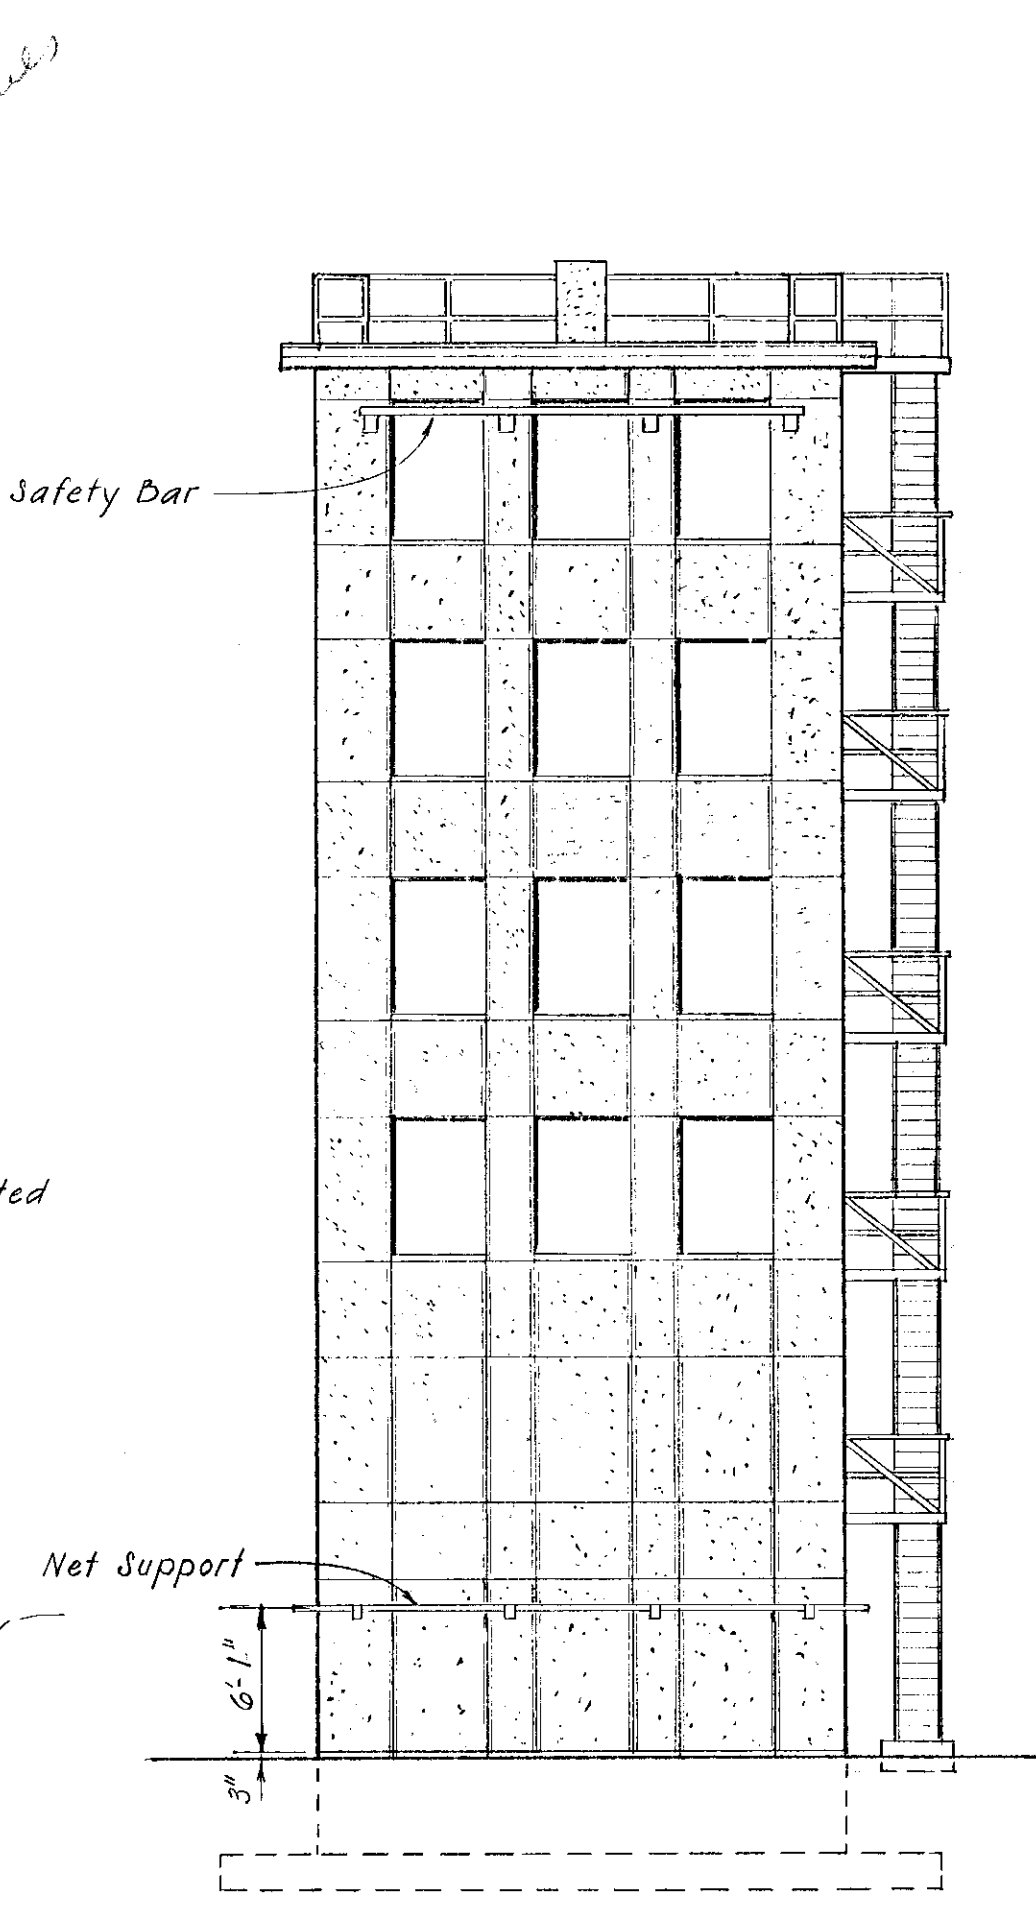

SOUTH

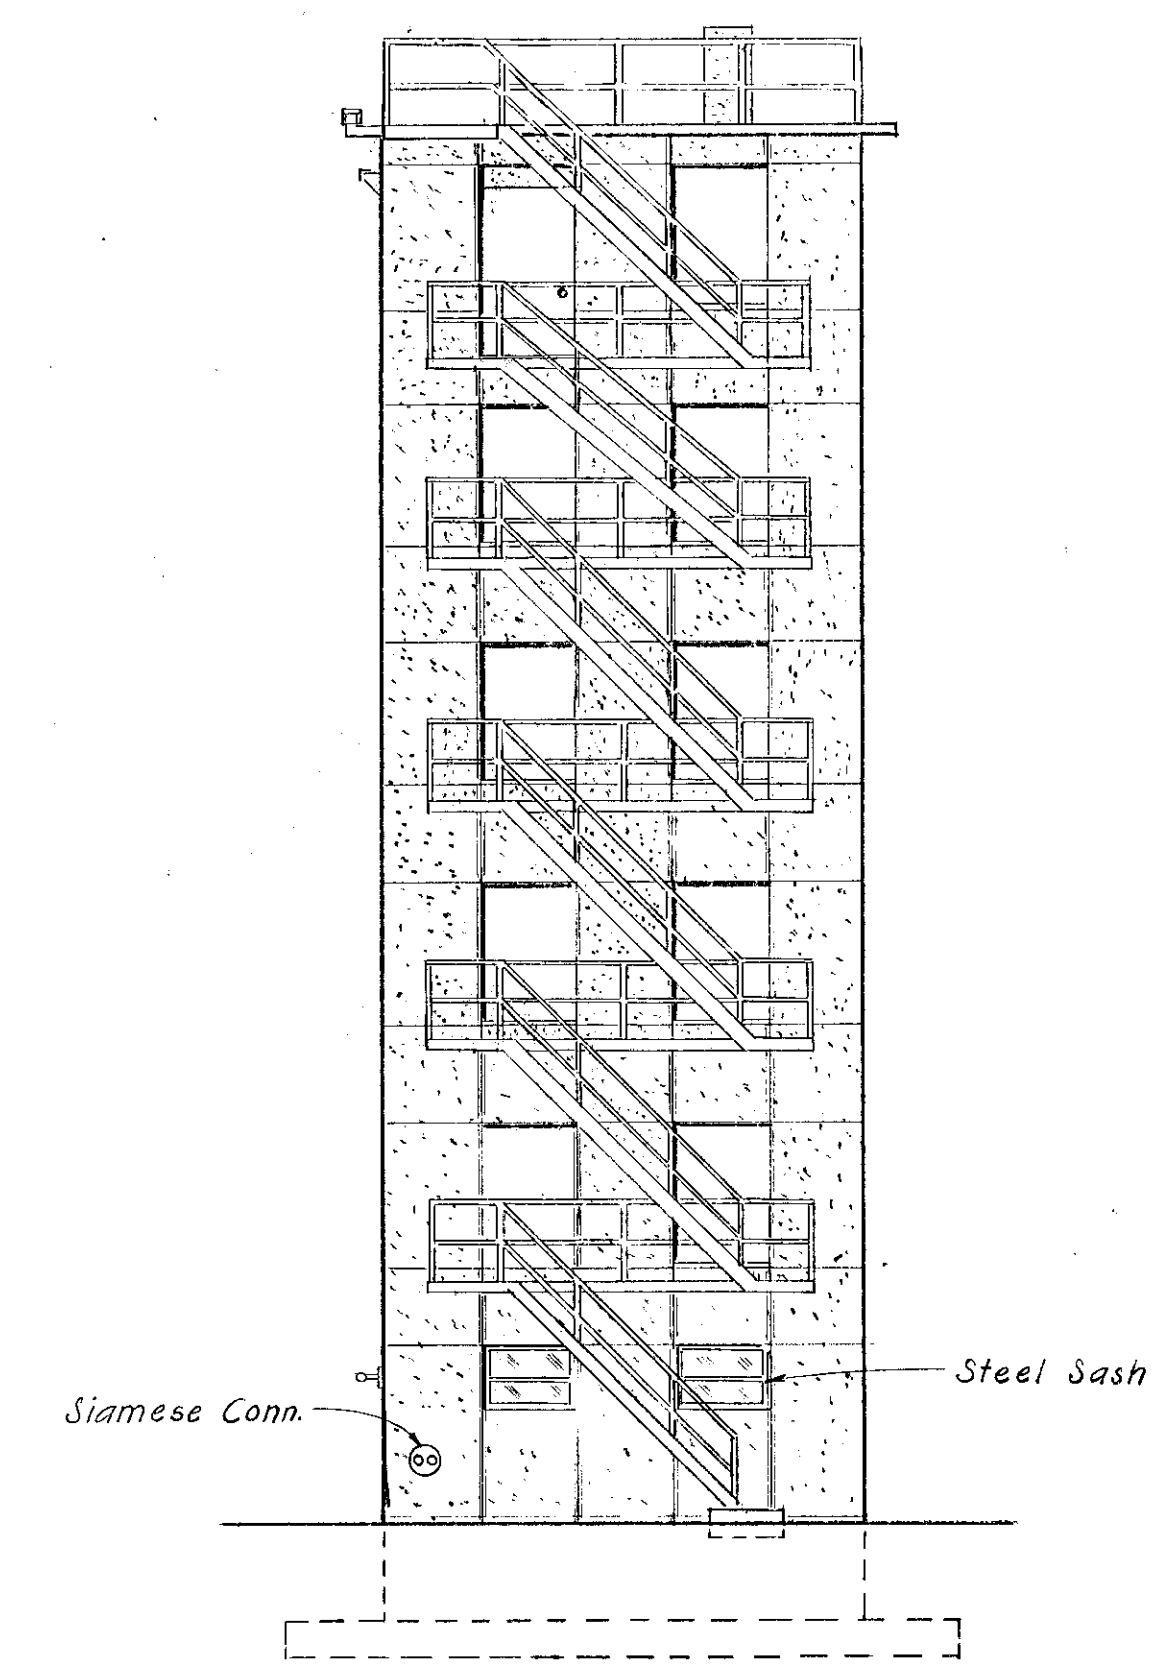


EAST

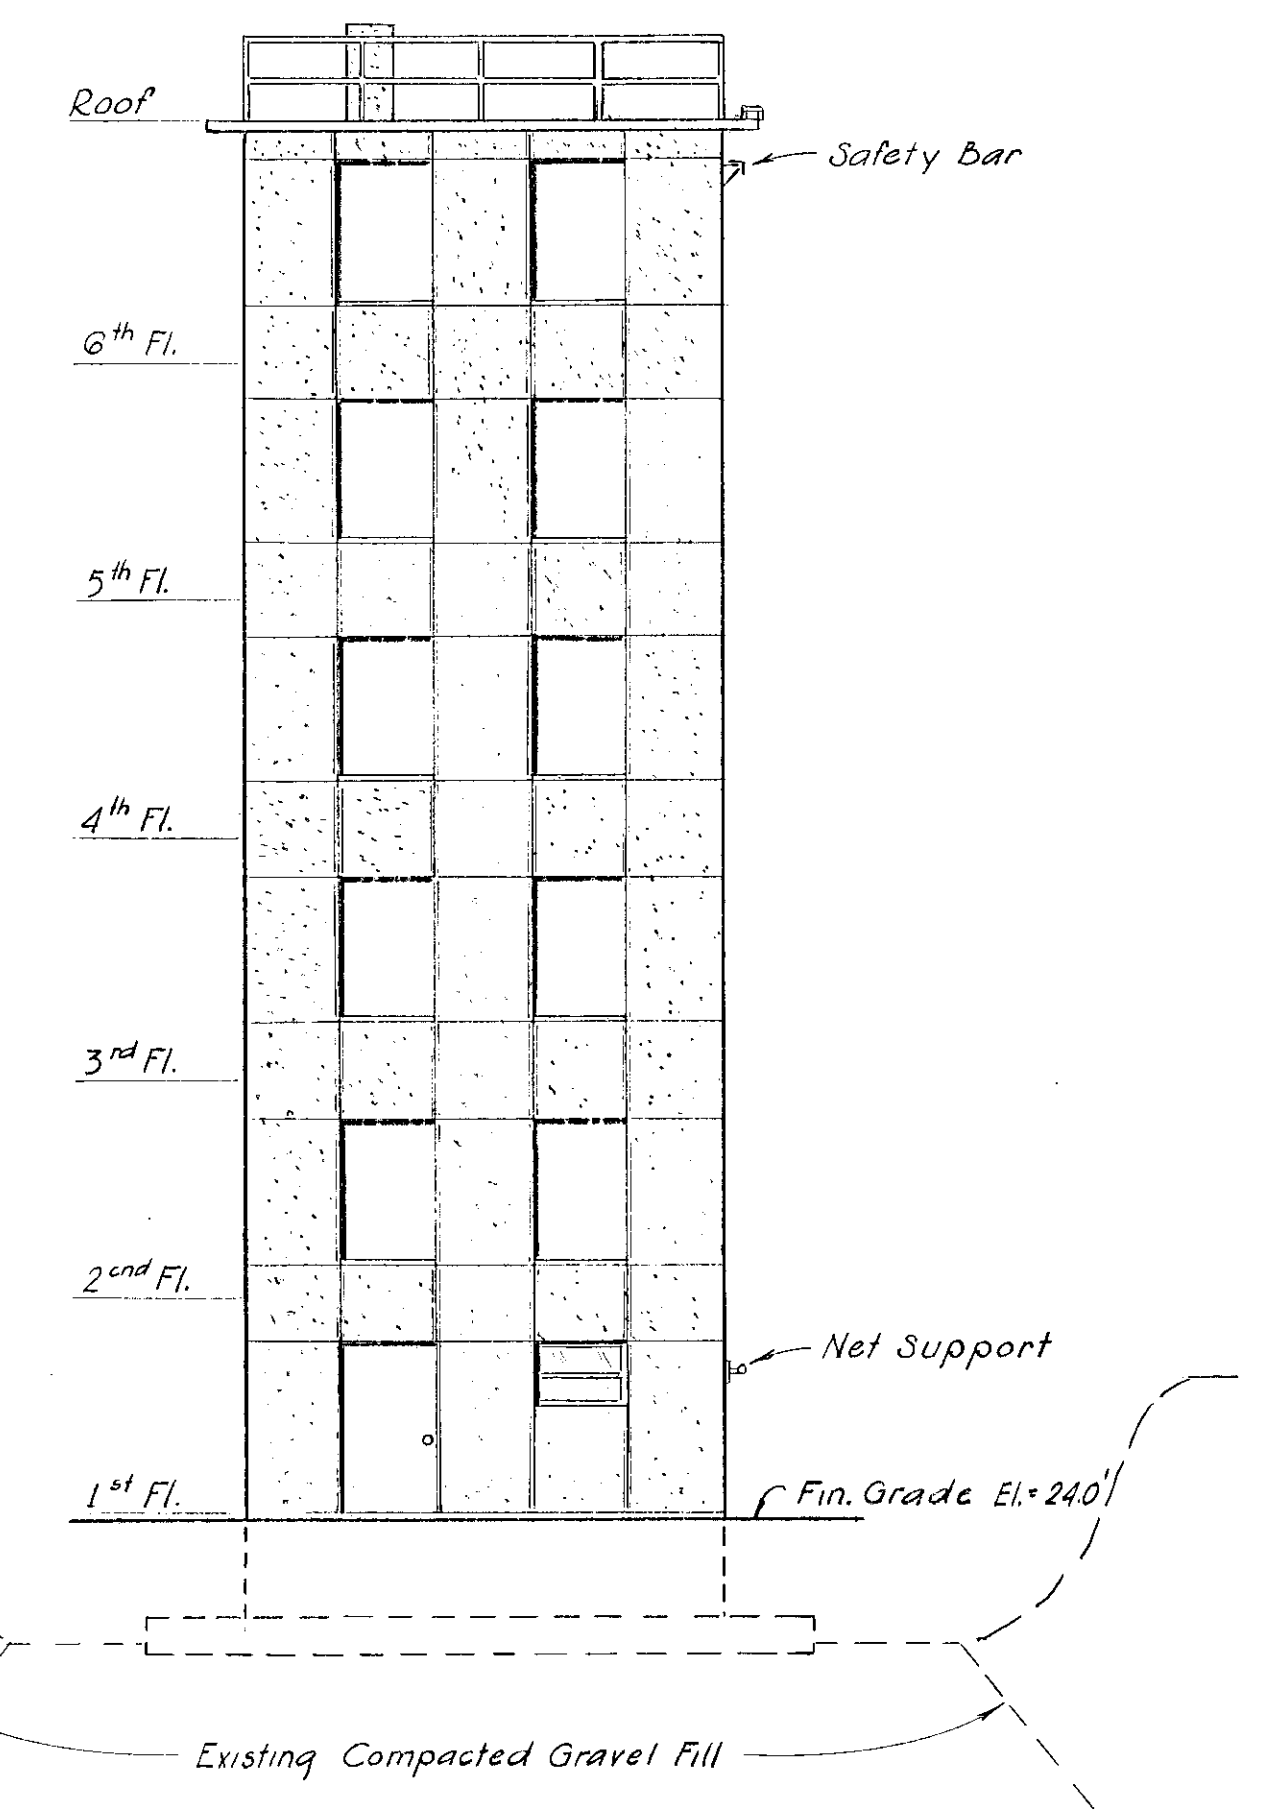


WEST


ELEVATIONS
SCALE 1/8" = 1'-0"

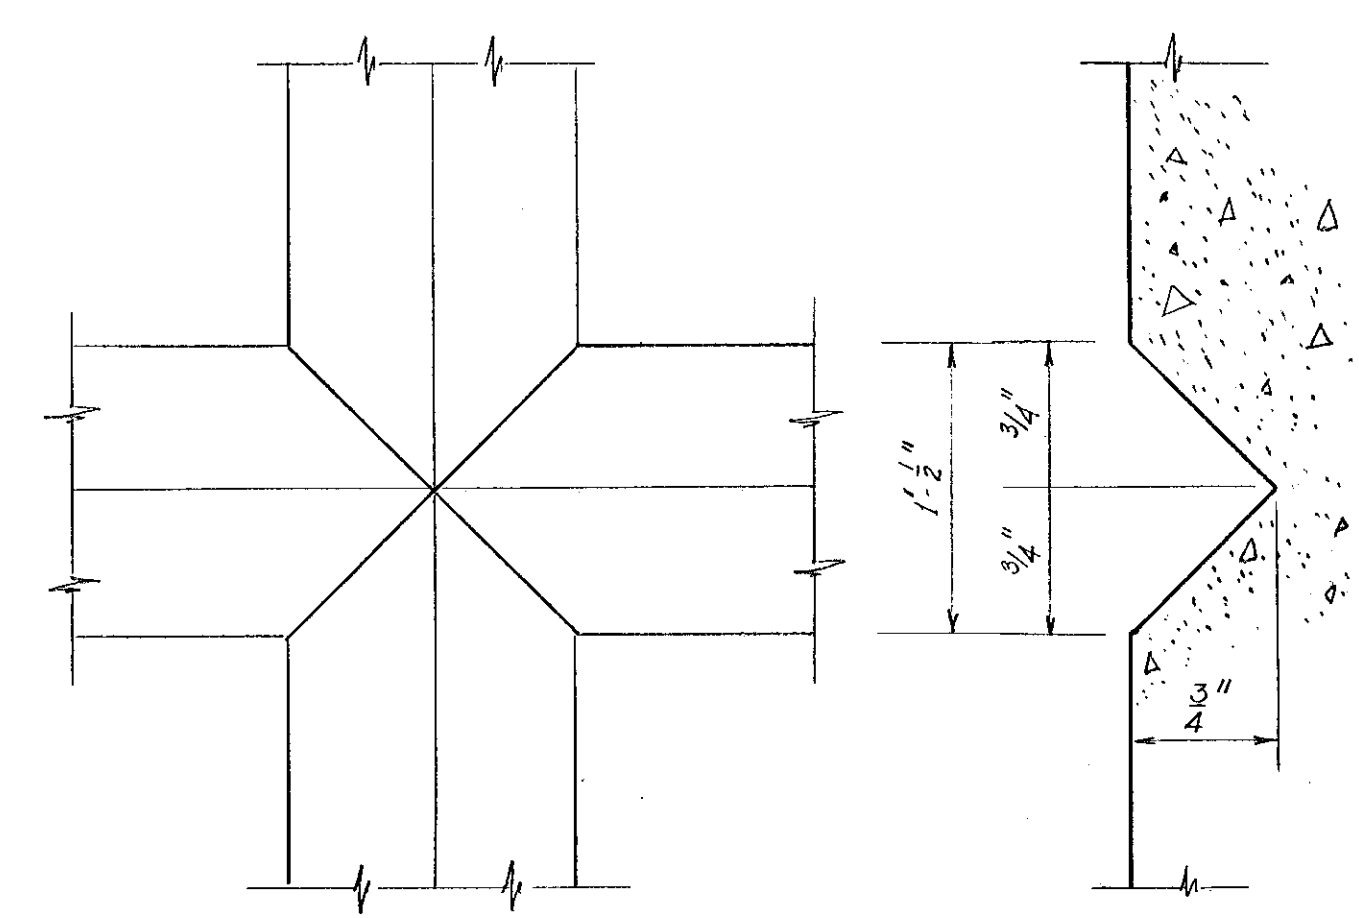


TYPICAL ARCHITECTURAL GROOVES
Full Scale Detail

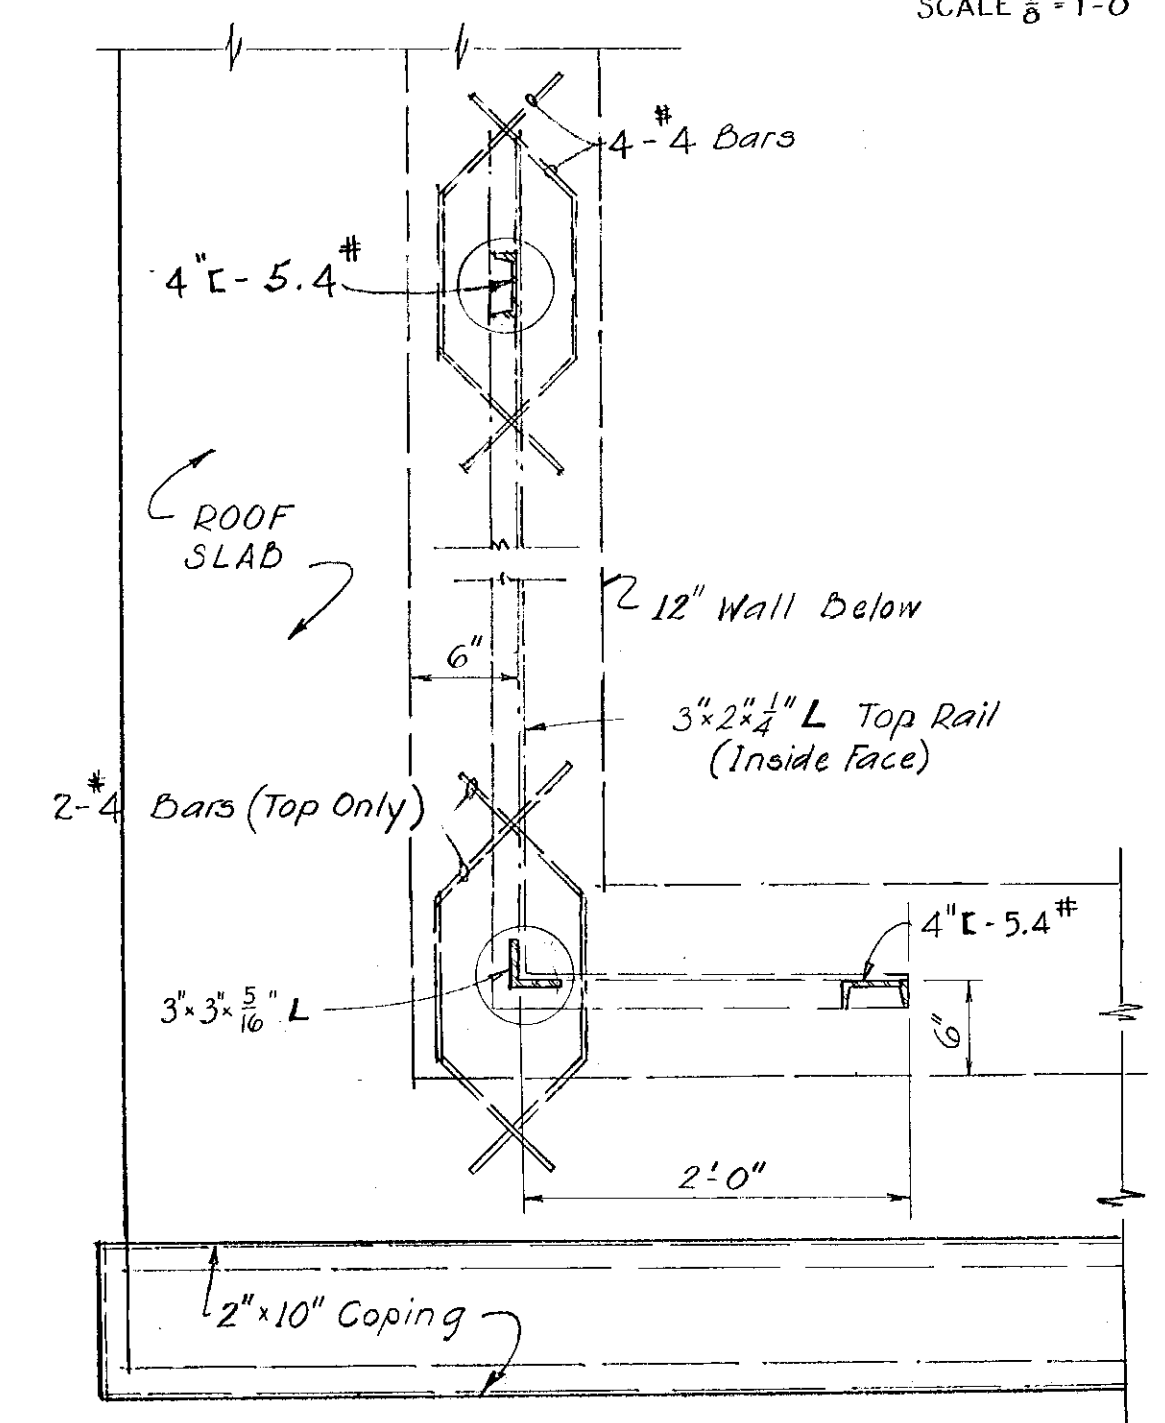

PLAN AT SOUTH OVERHANG

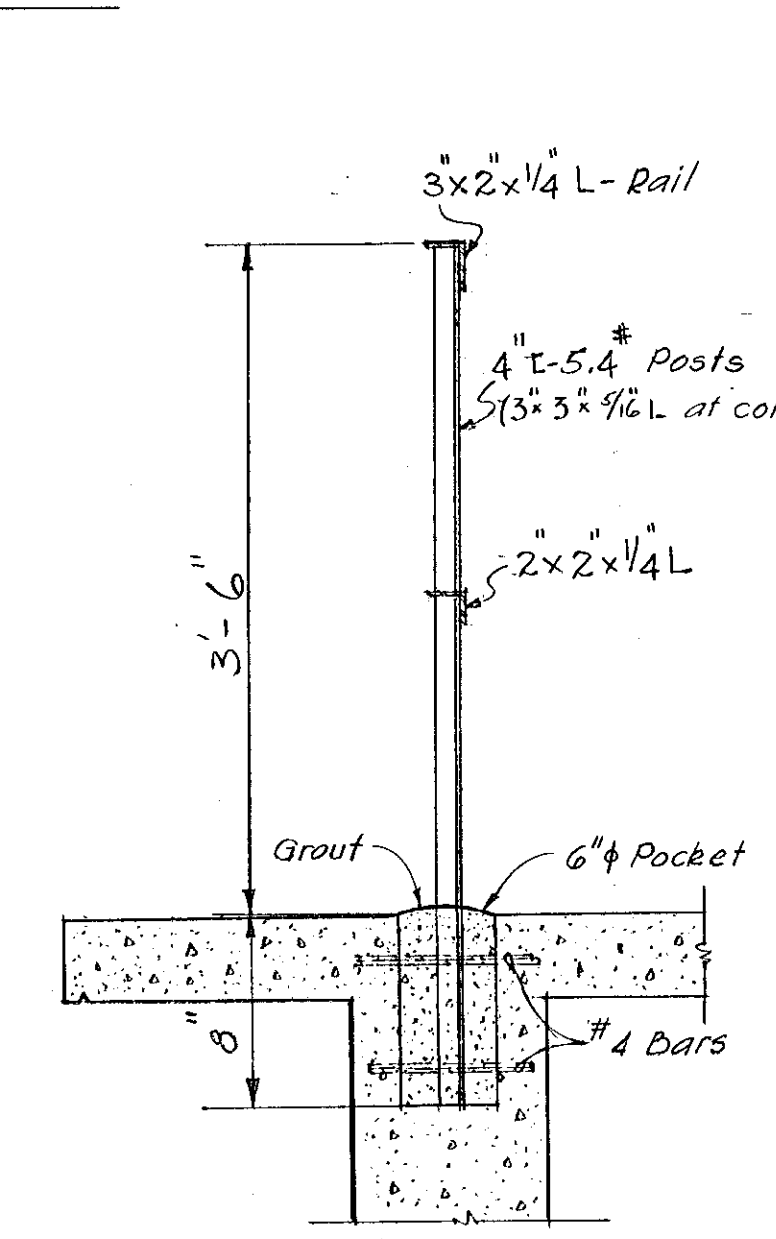

TYPICAL SECTION
DETAILS OF RAILING ON ROOF
SCALE 1" = 1'-0"

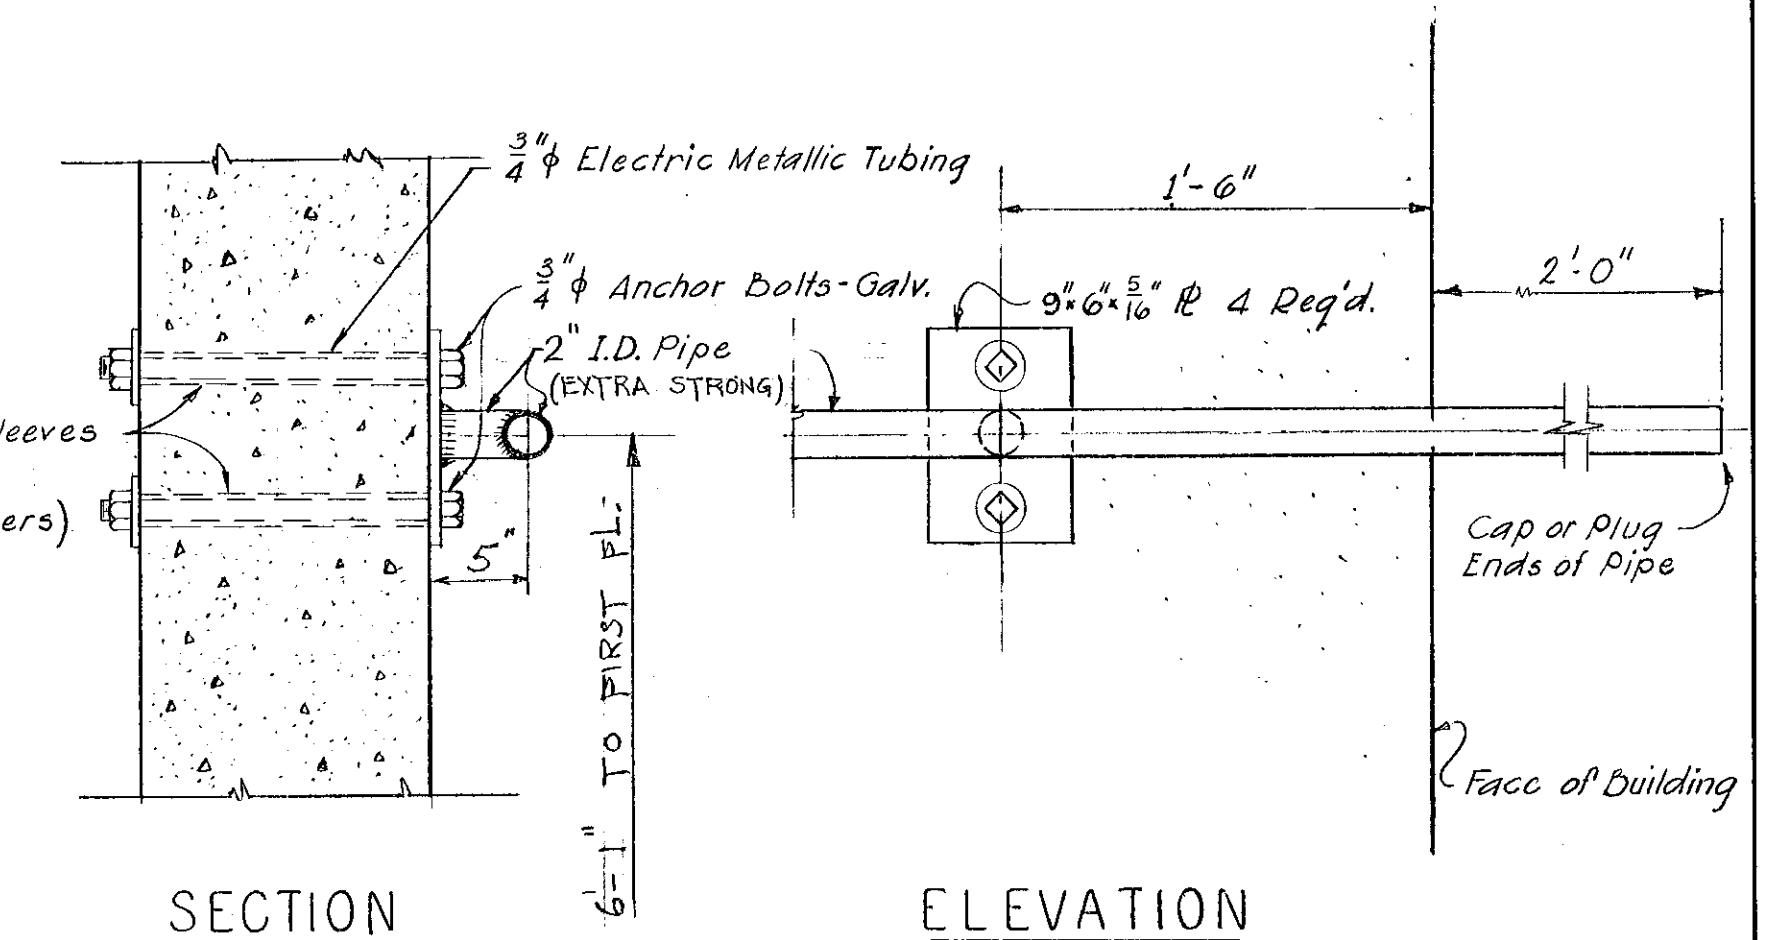

DETAIL OF NET SUPPORTS
SCALE 1 1/2" = 1'-0"

CITY OF HARTFORD, CONNECTICUT DEPARTMENT OF ENGINEERING		
TRAINING TOWER FOR THE HARTFORD FIRE DEPARTMENT CITY OF HARTFORD, CONN.		
SUBMITTED <i>Russell E. Borg</i>	RECOMMENDED <i>Daniel J. Tavelle</i>	APPROVED <i>Robert A. Bannock</i>
DESIGN RED	DRAWN RED	DAYBOOK NO. 09769 C
TRACED	CHECK	DATE MAR. 27, 1963