




T.B.M.
TOP NUT OF HYD.
EL. 77.38

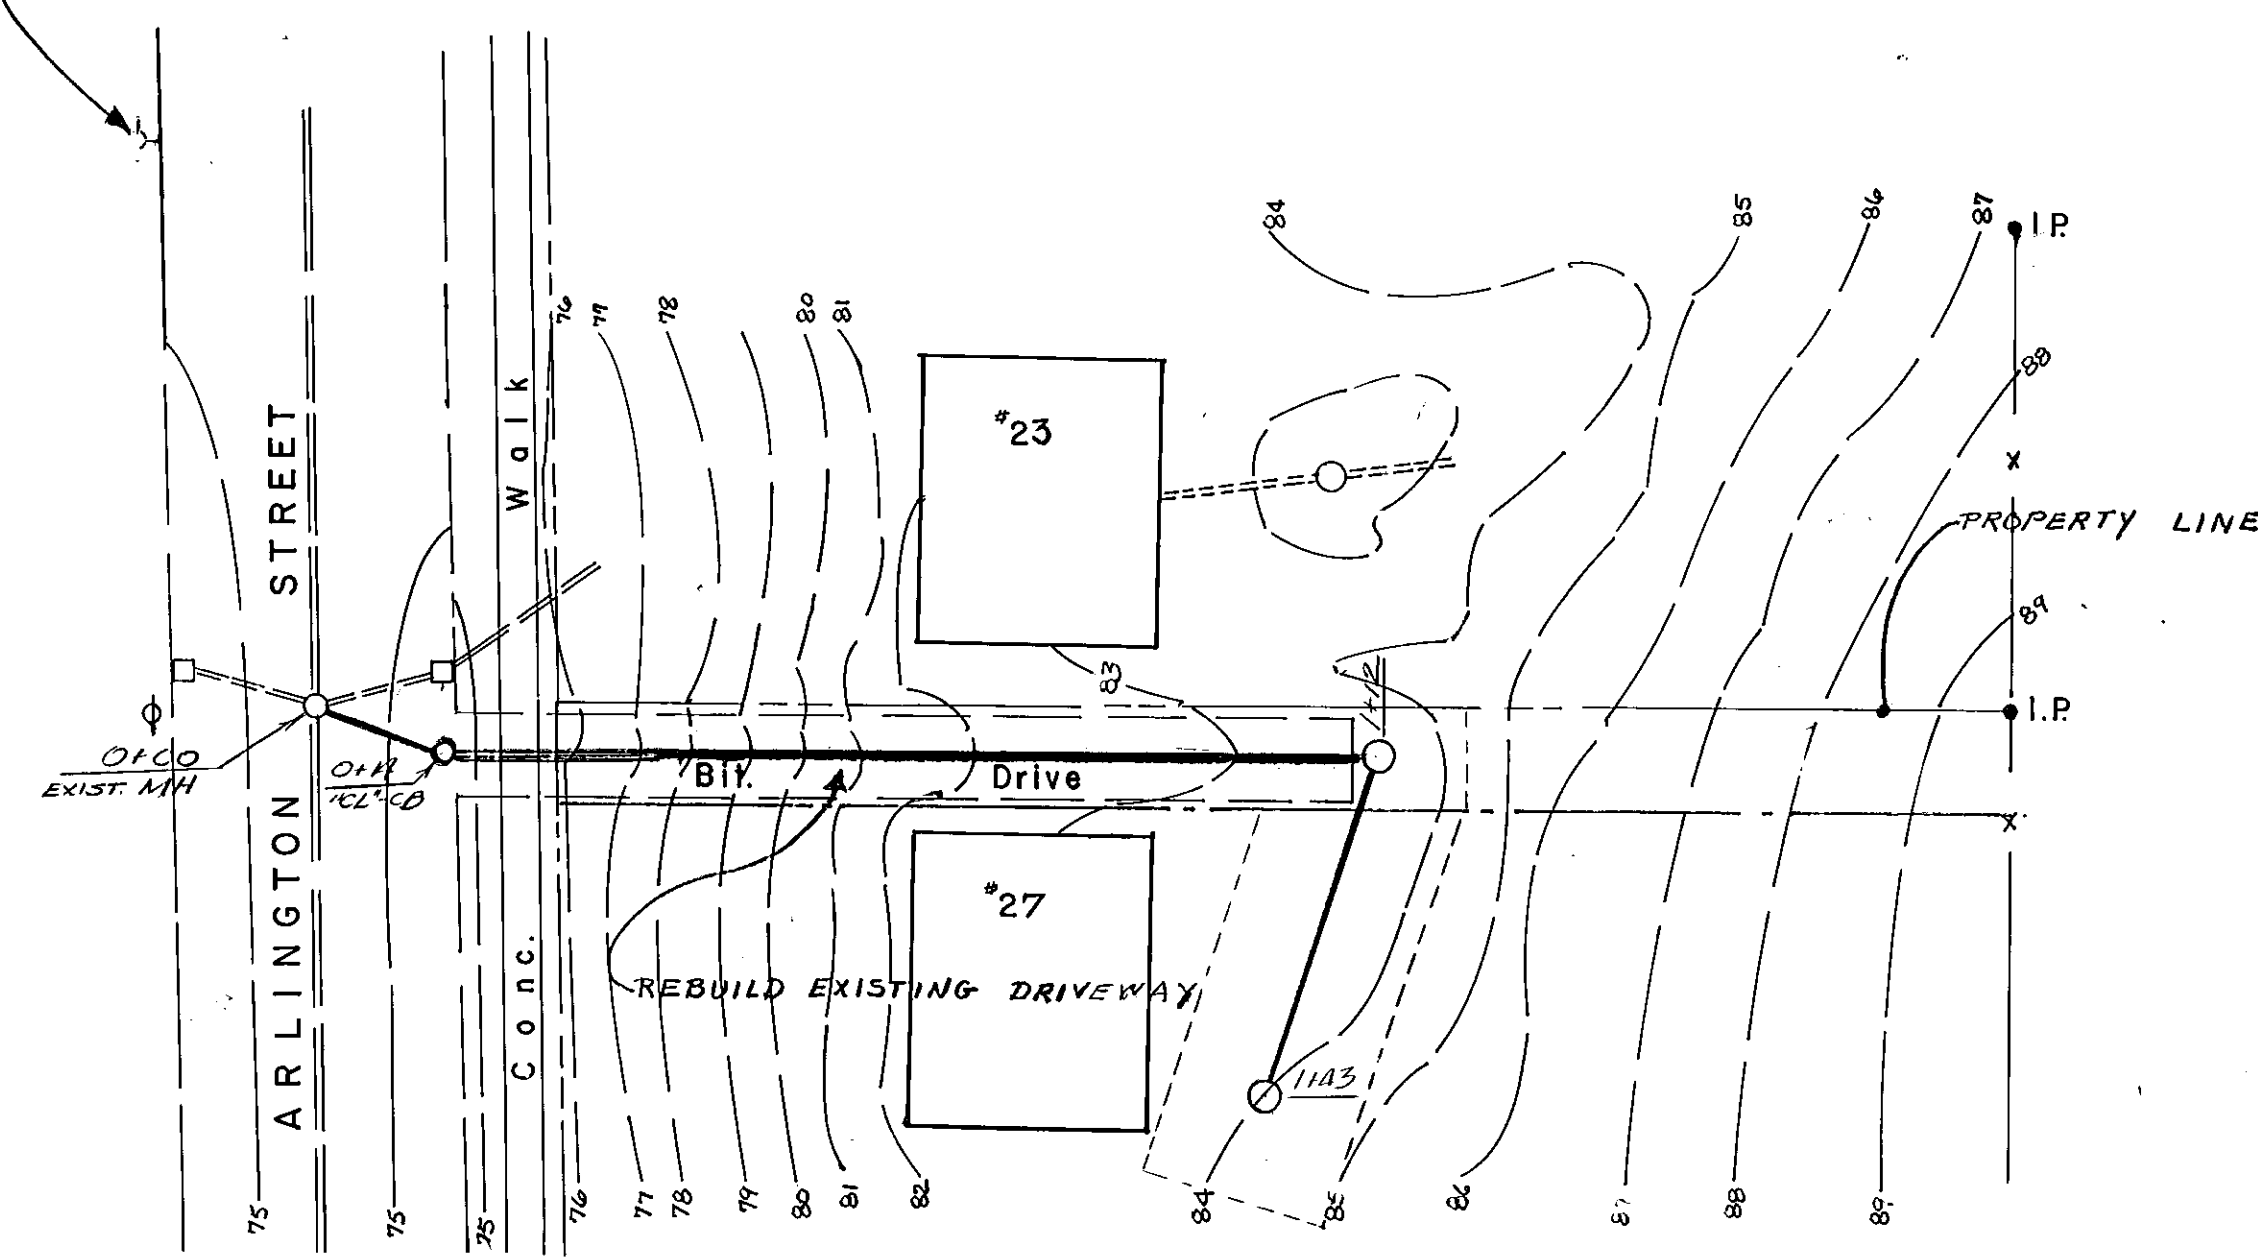


PLAN
scale 1" = 20'

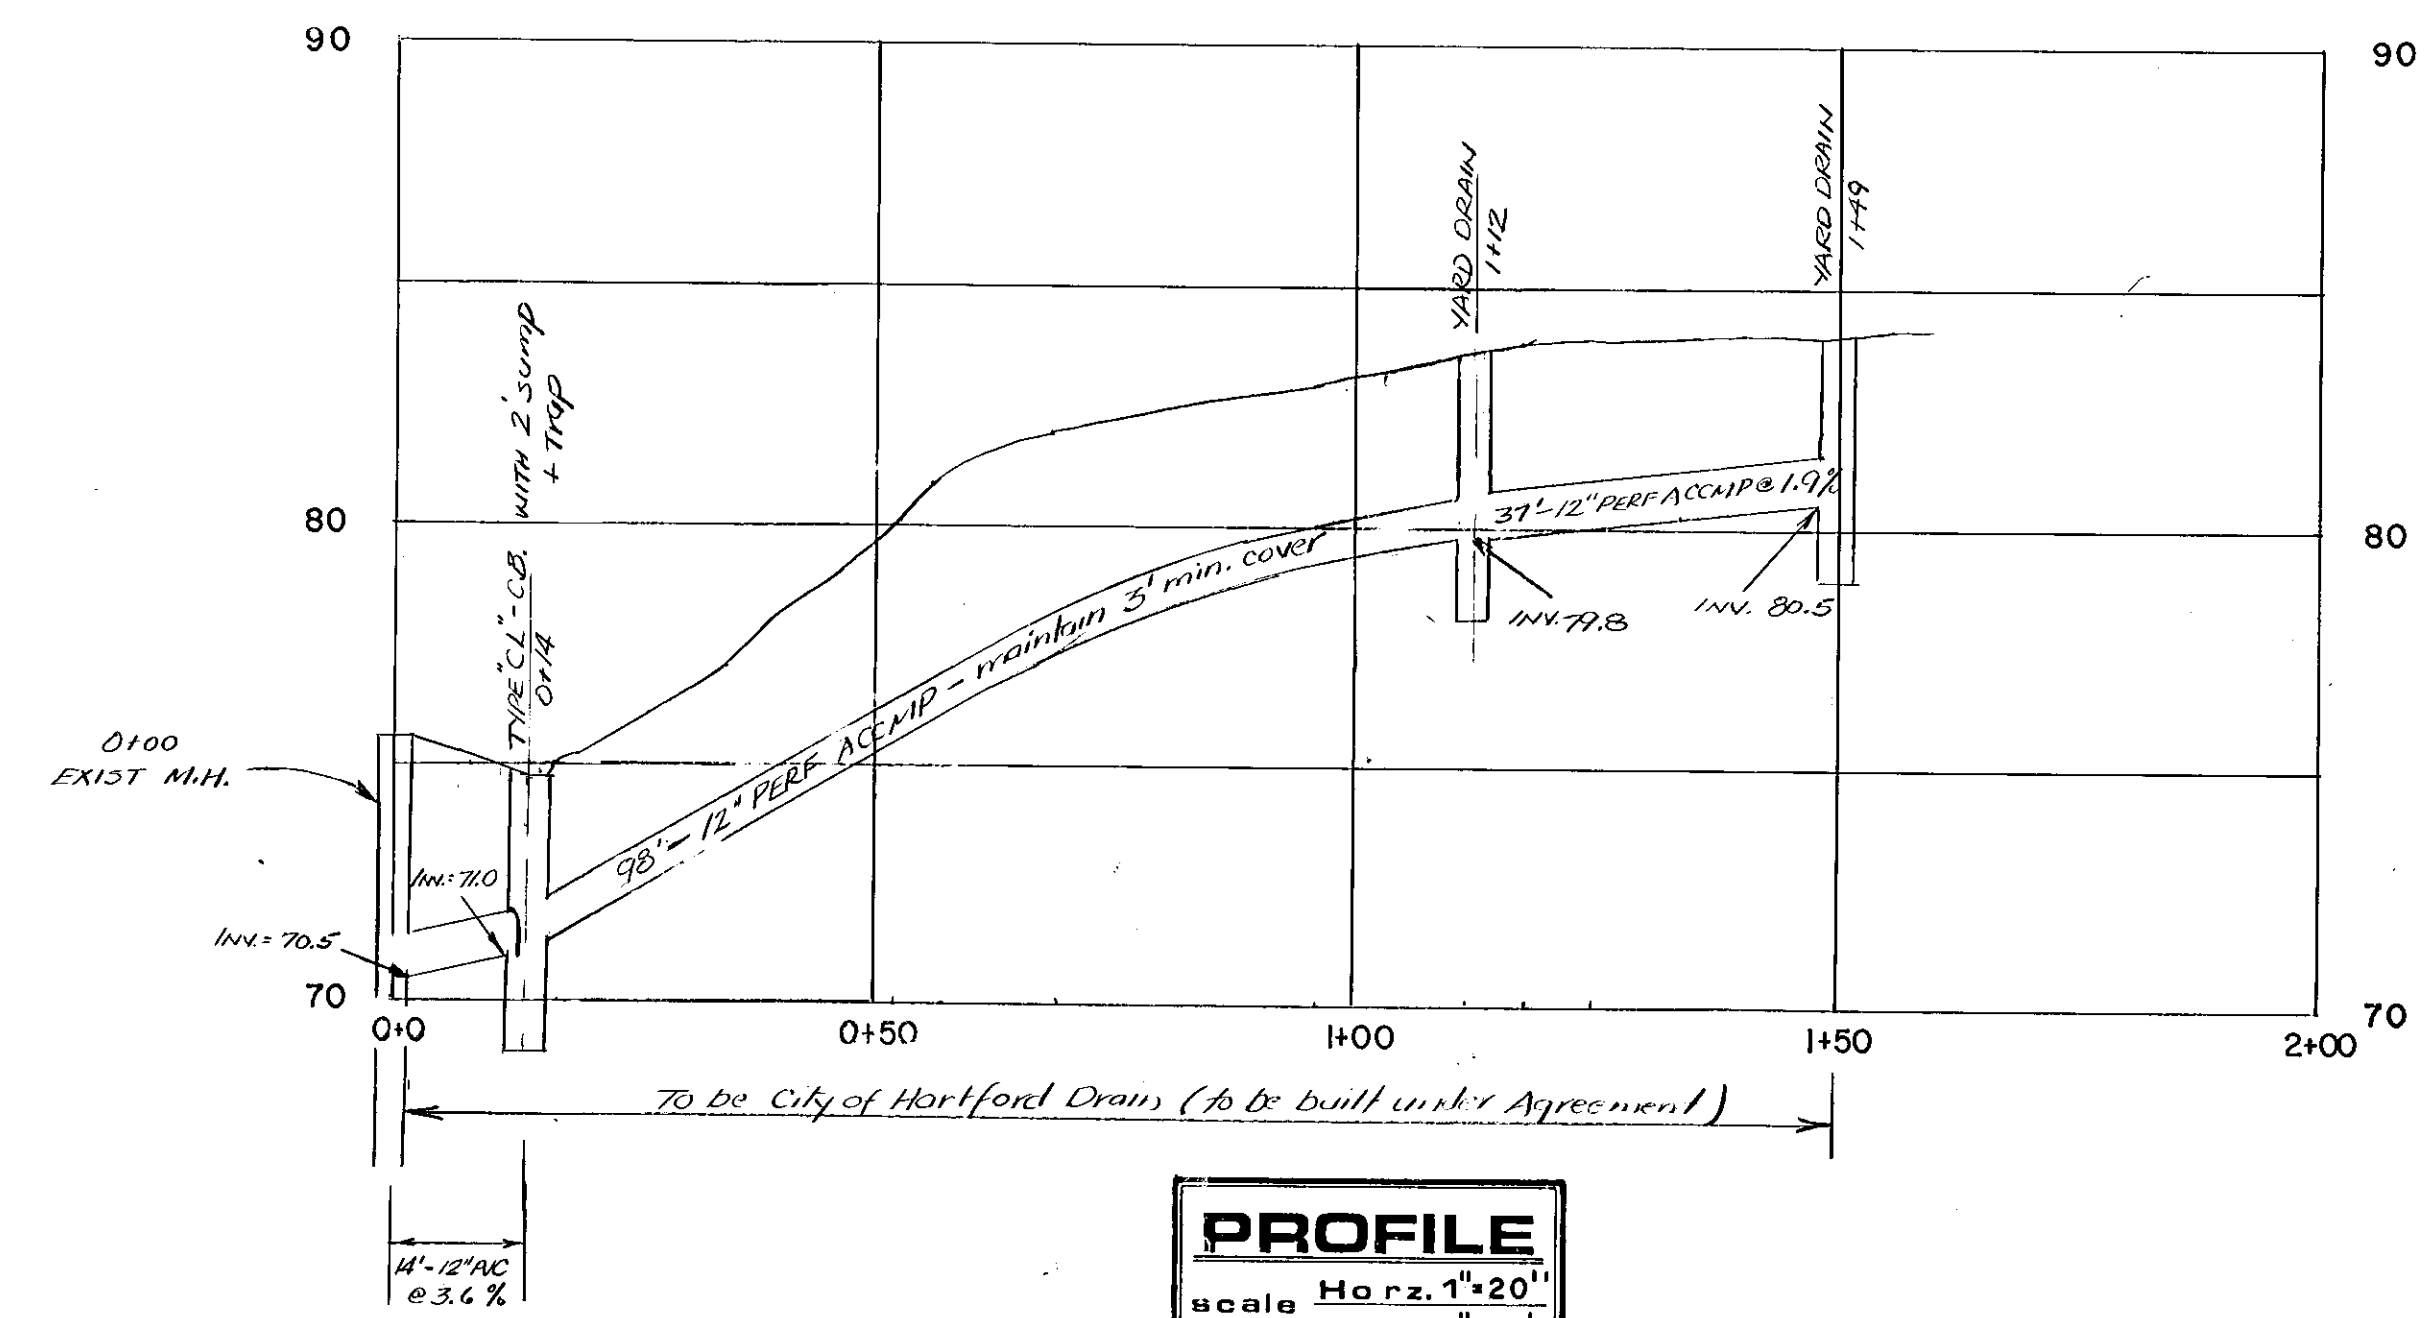


PROFILE
scale Horz. 1" = 20'
Vert. 1" = 4'

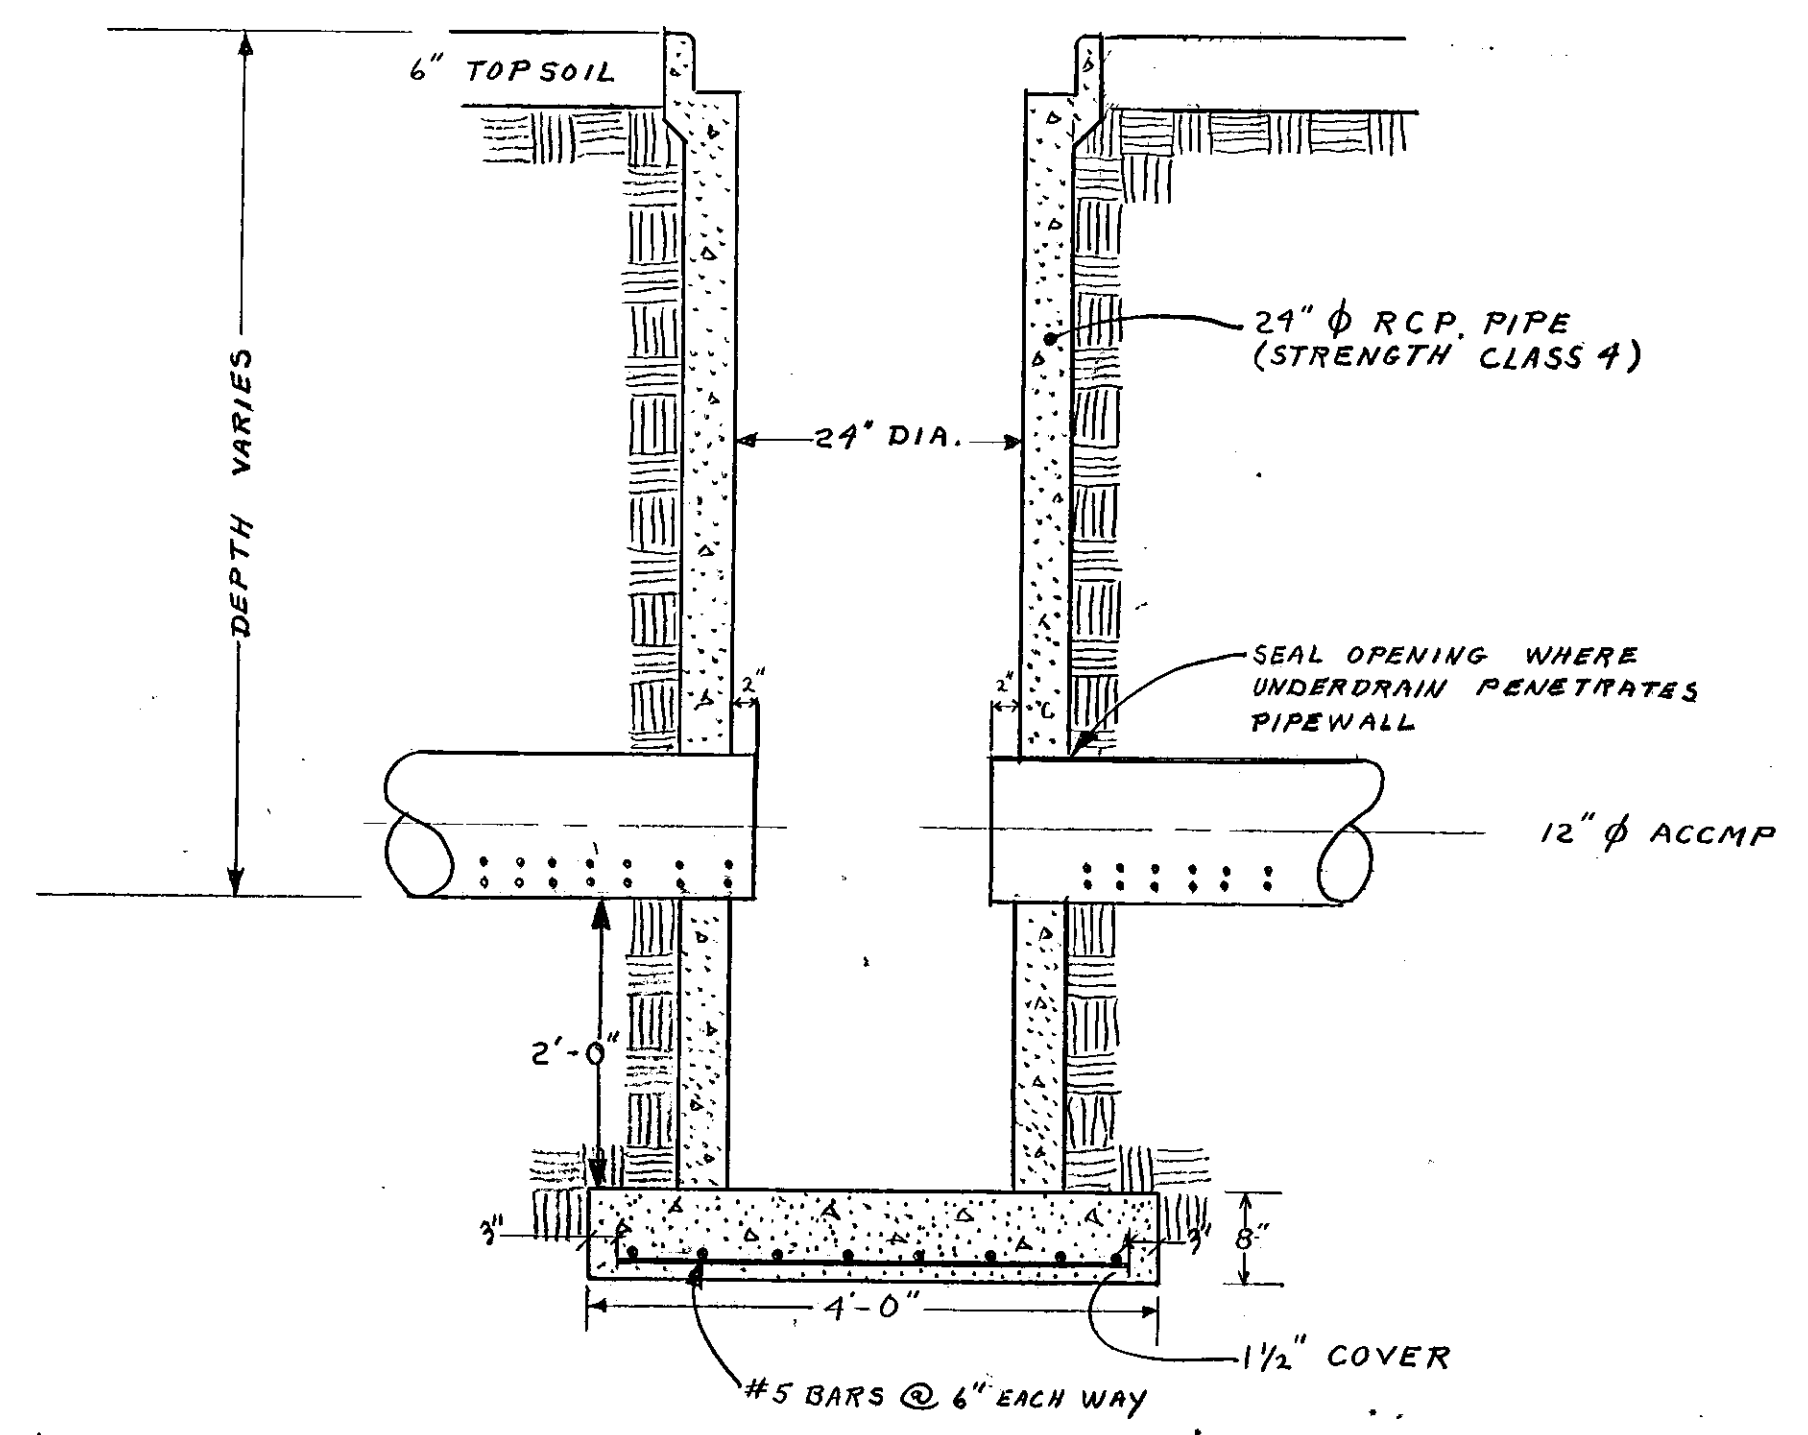



SECTION
TYPICAL YARD DRAIN DETAIL
NO SCALE

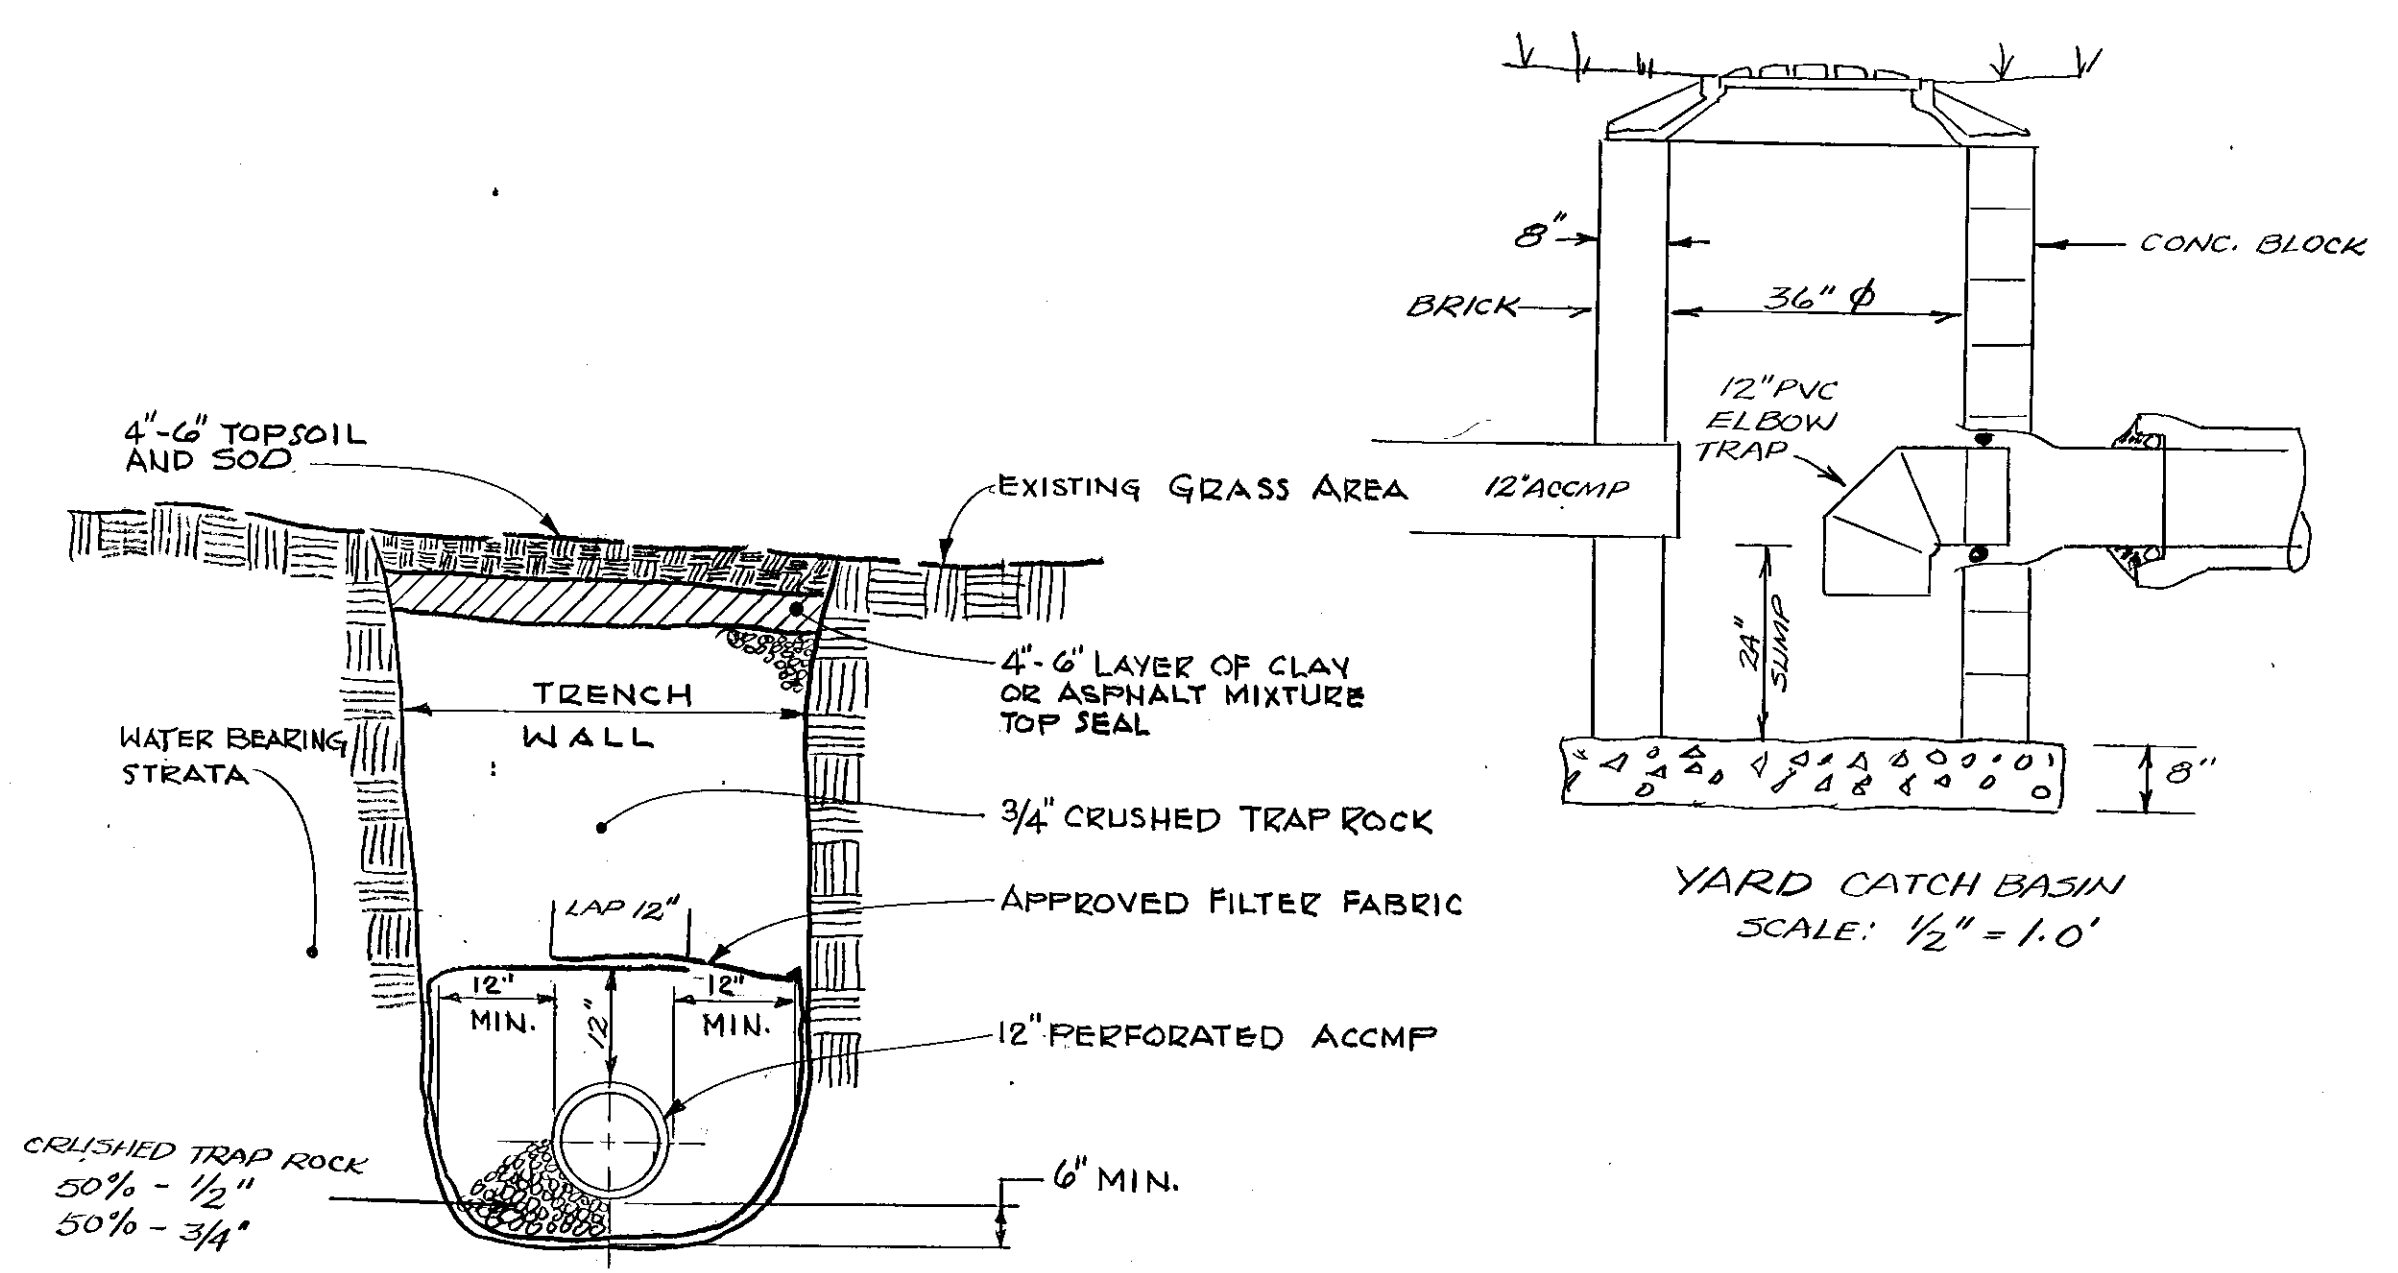

TYPICAL TRENCH DETAIL
FOR PERFORATED ACCMP UNDERDRAIN
N.T.S.

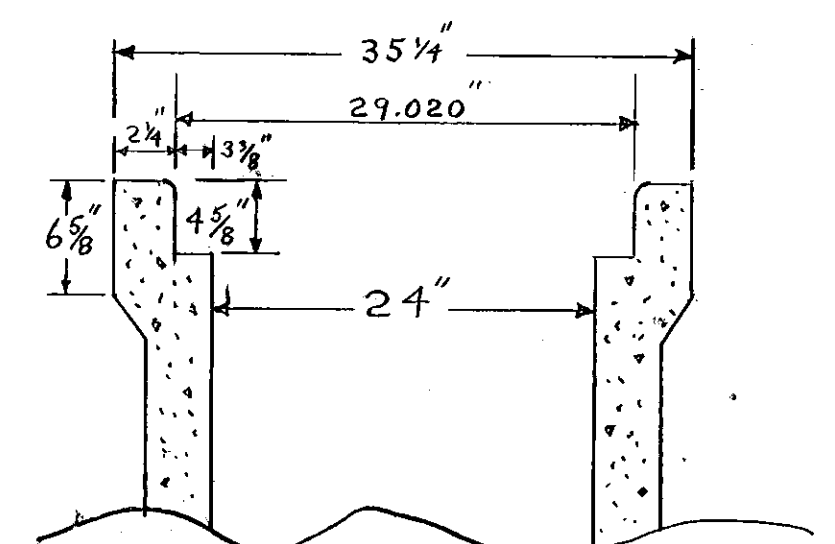

SECTION
PIPE DETAIL

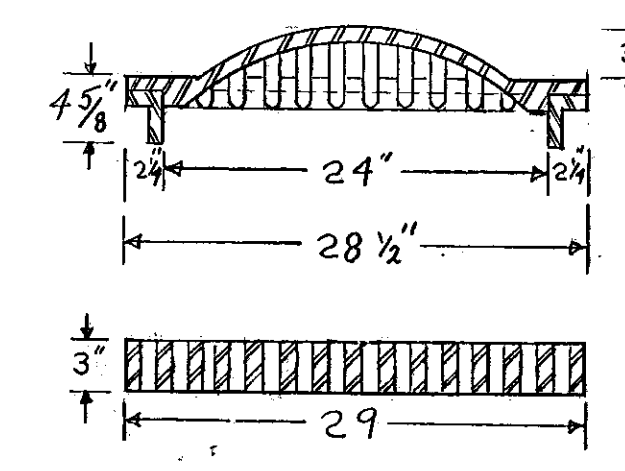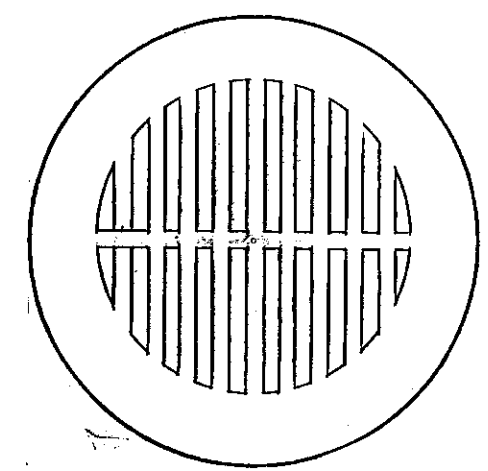

SECTIONS
FRAME & COVER DETAILS
NO SCALE

Daybook No. 010646

CITY OF HARTFORD - APPROVED BY *Russell E. Boeg*

STORM DRAINAGE IMPROVEMENT PROJECT		LEA LOUREIRO ENGINEERING ASSOCIATES a professional corporation CONSULTING ENGINEERS AVON, CT.	
scale AS SHOWN	date DEC. 5, 1979	by E.R.L.	app. J.L.
ARLINGTON STREET AND DETAILS		113-2 3	