
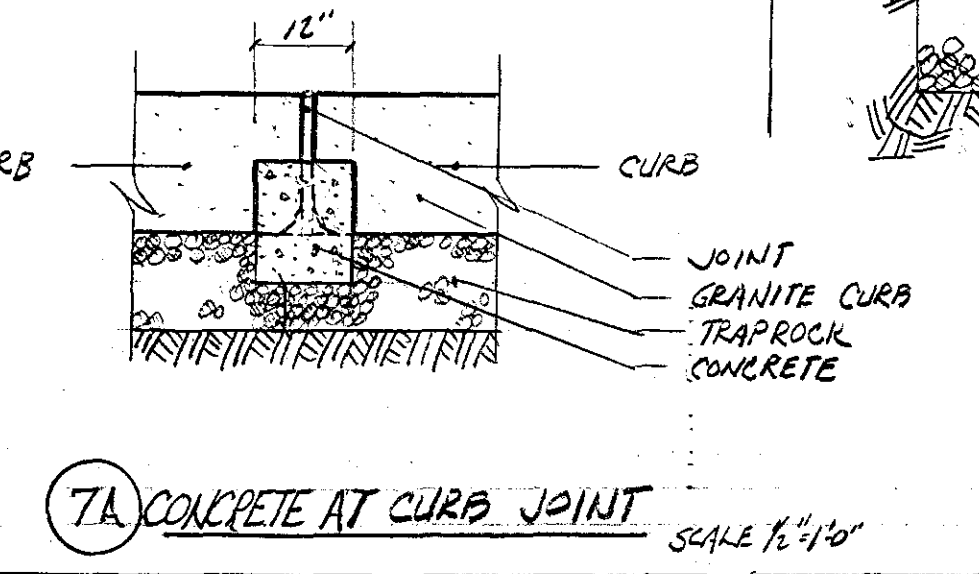
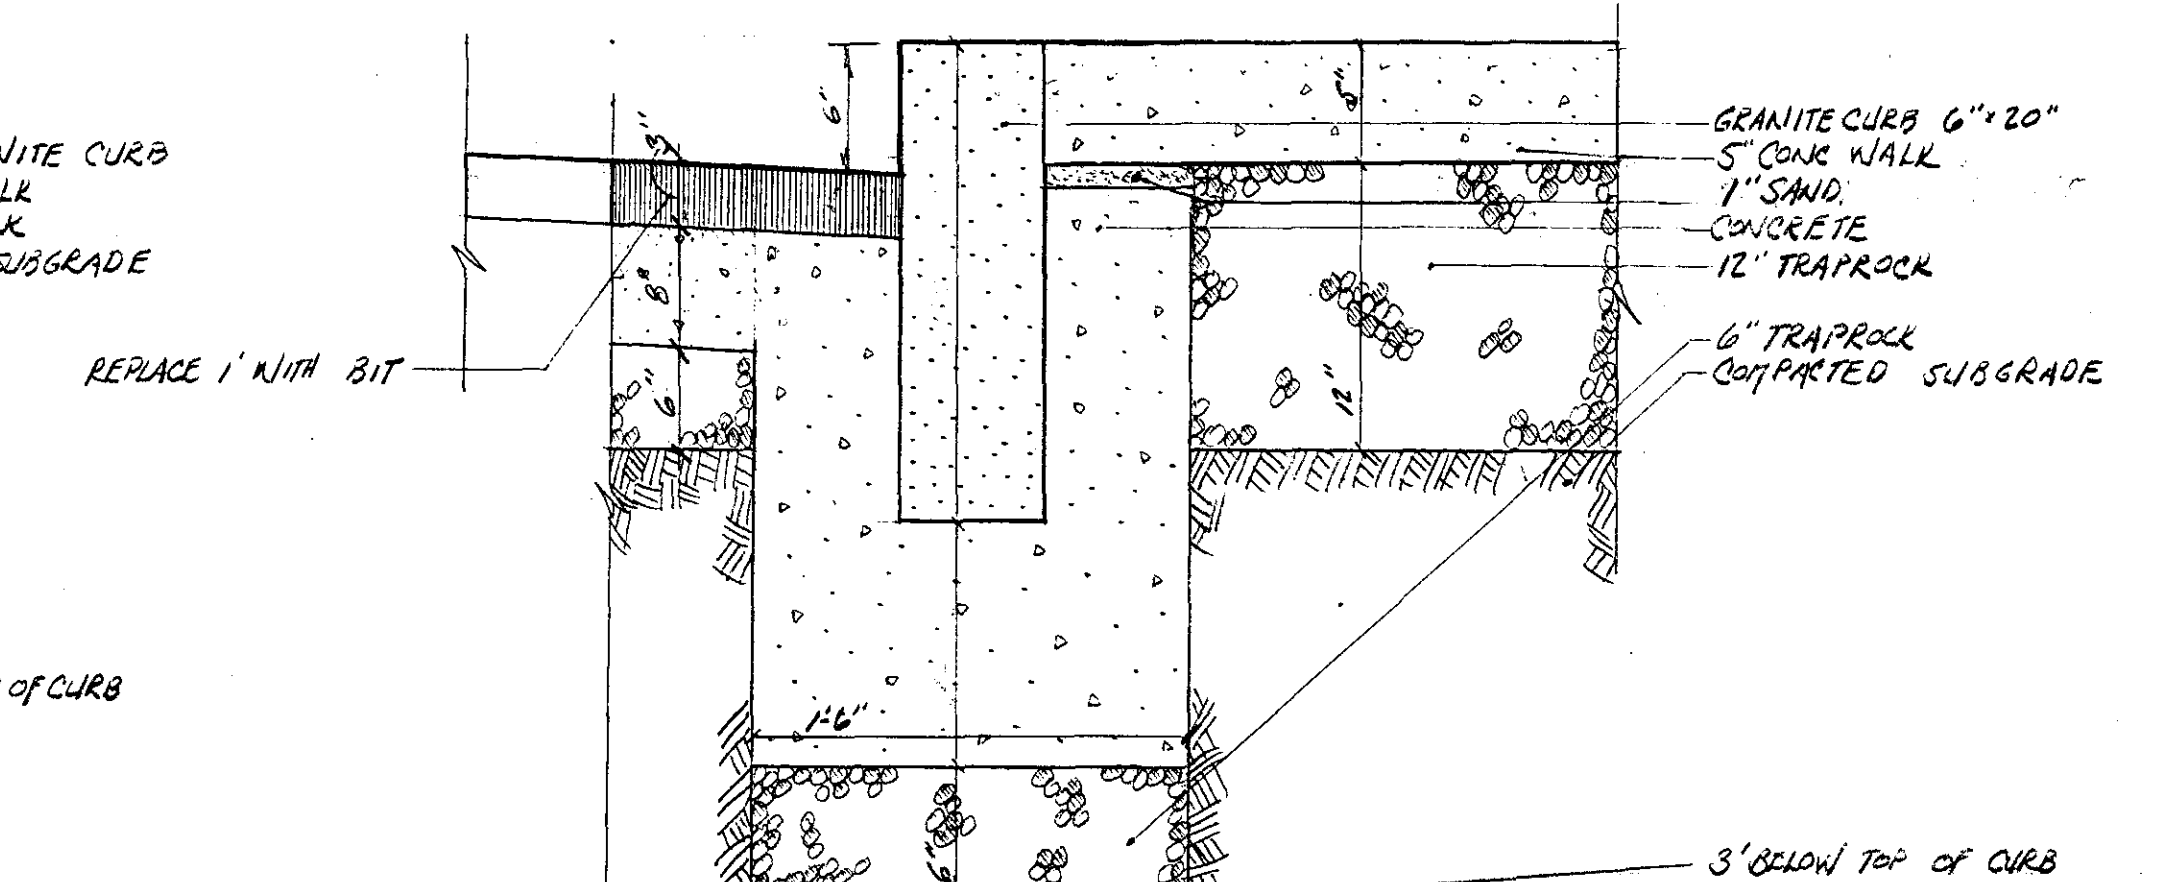
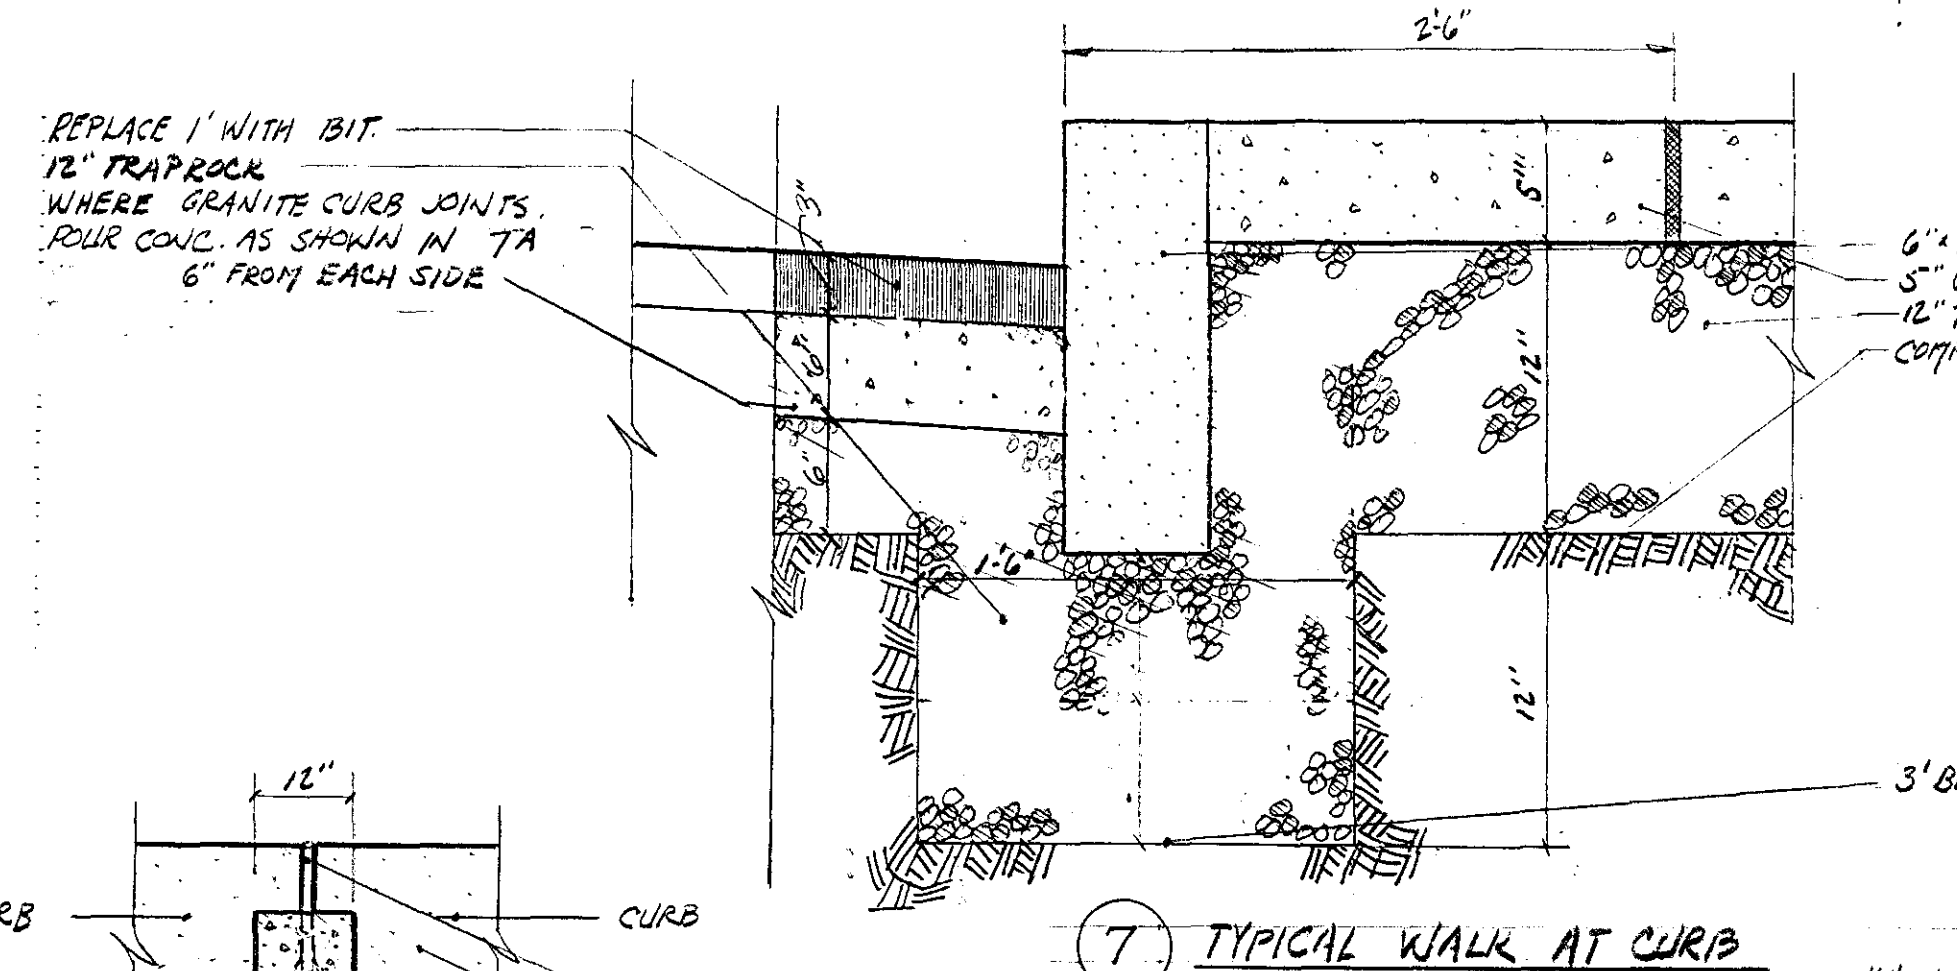
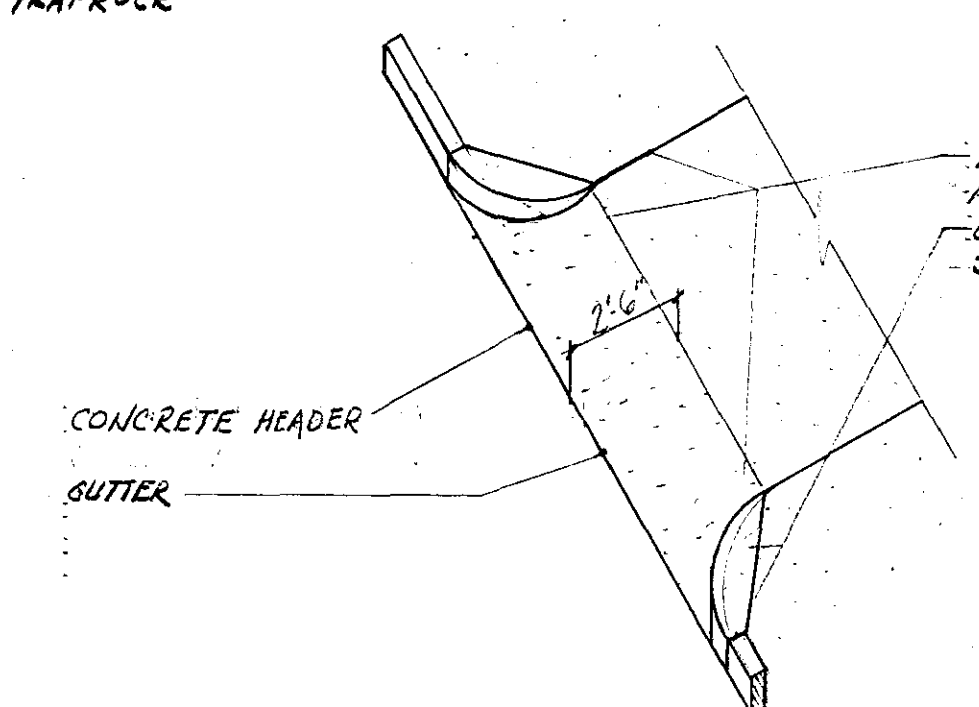
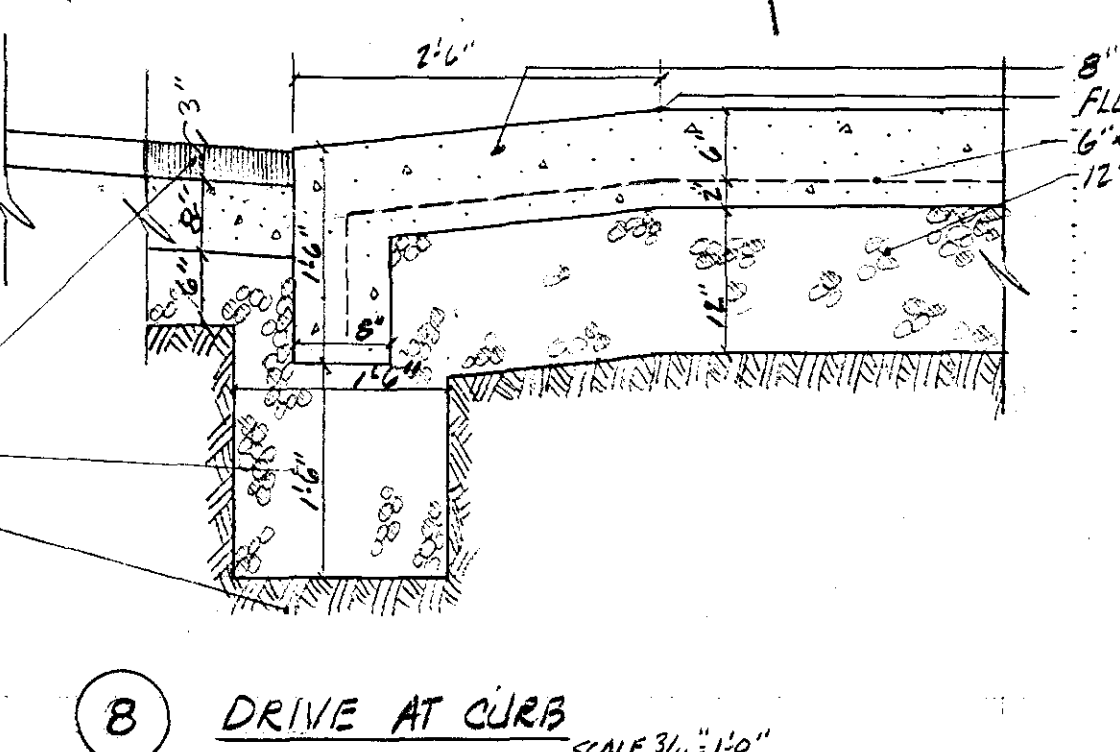
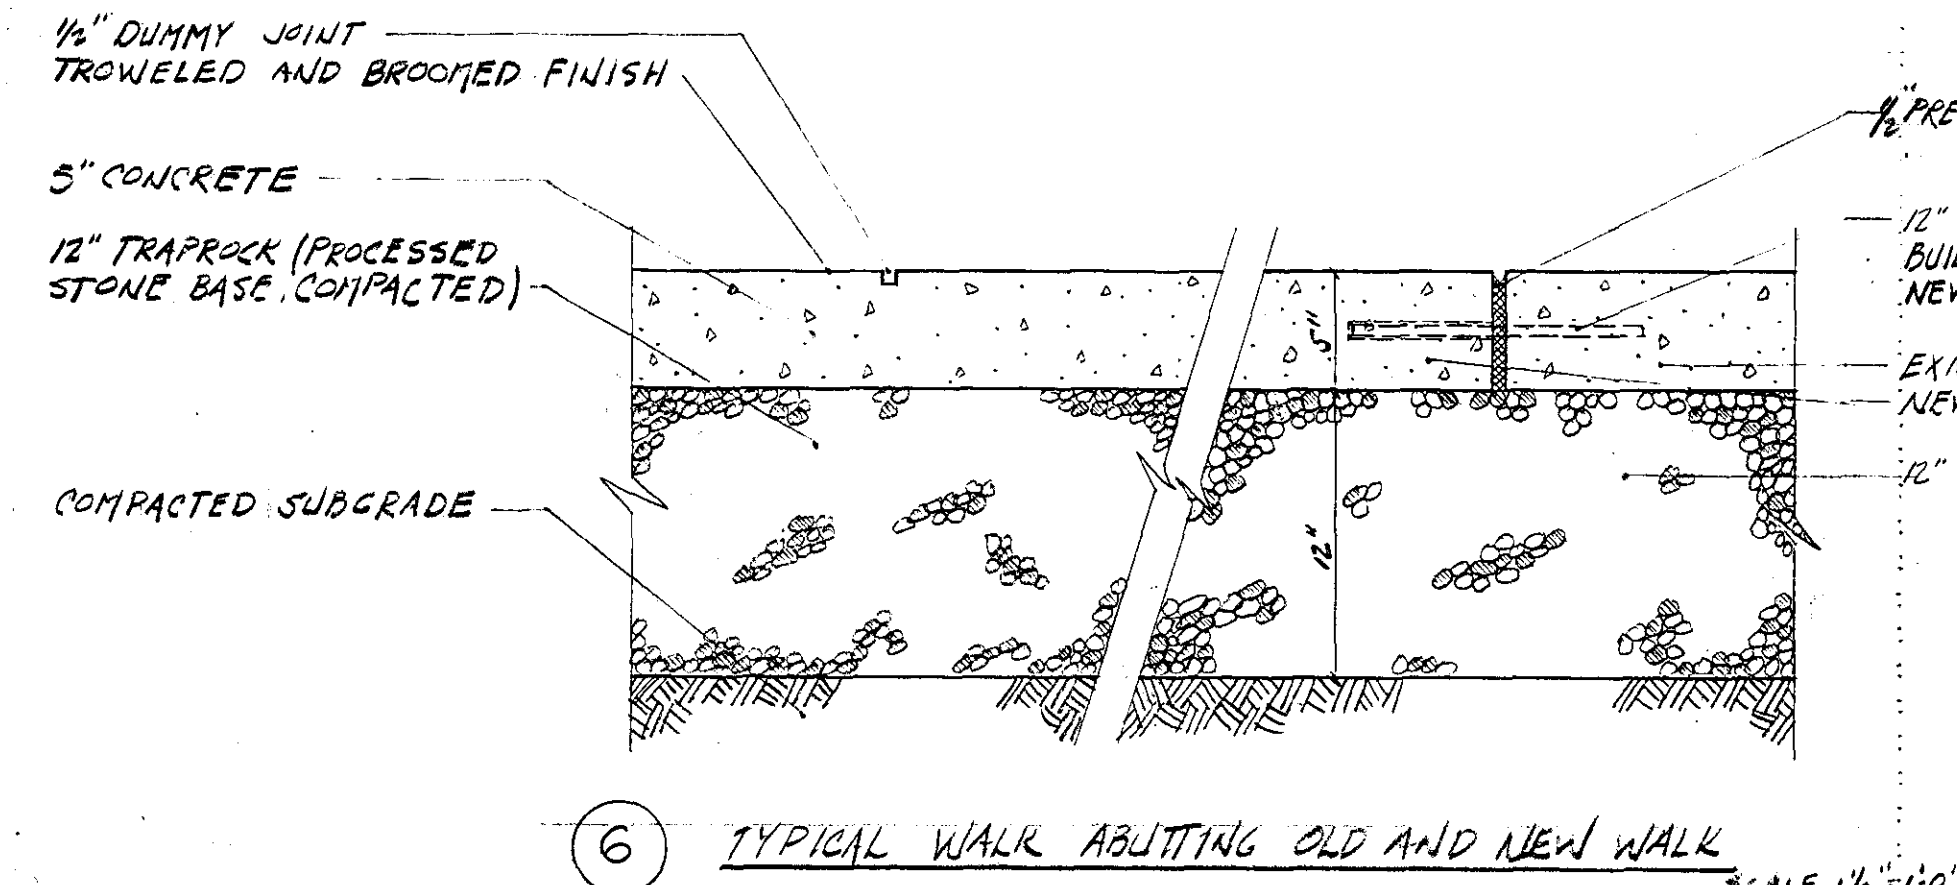
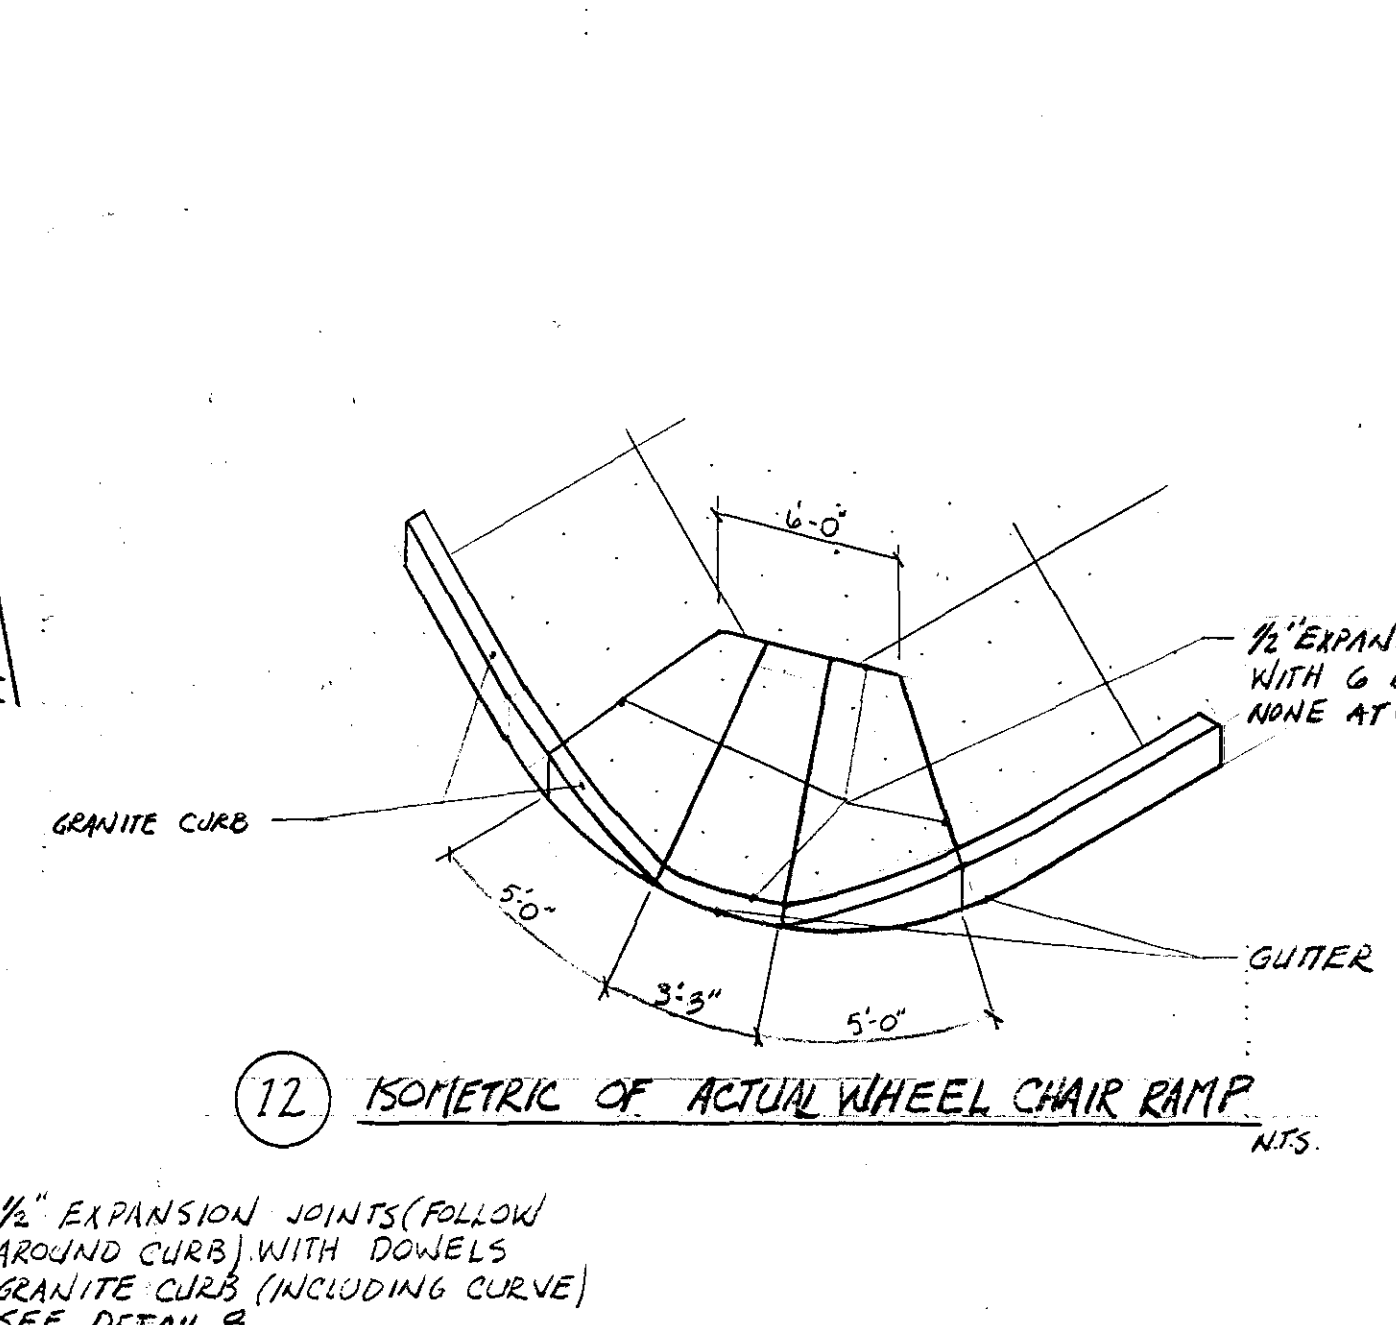
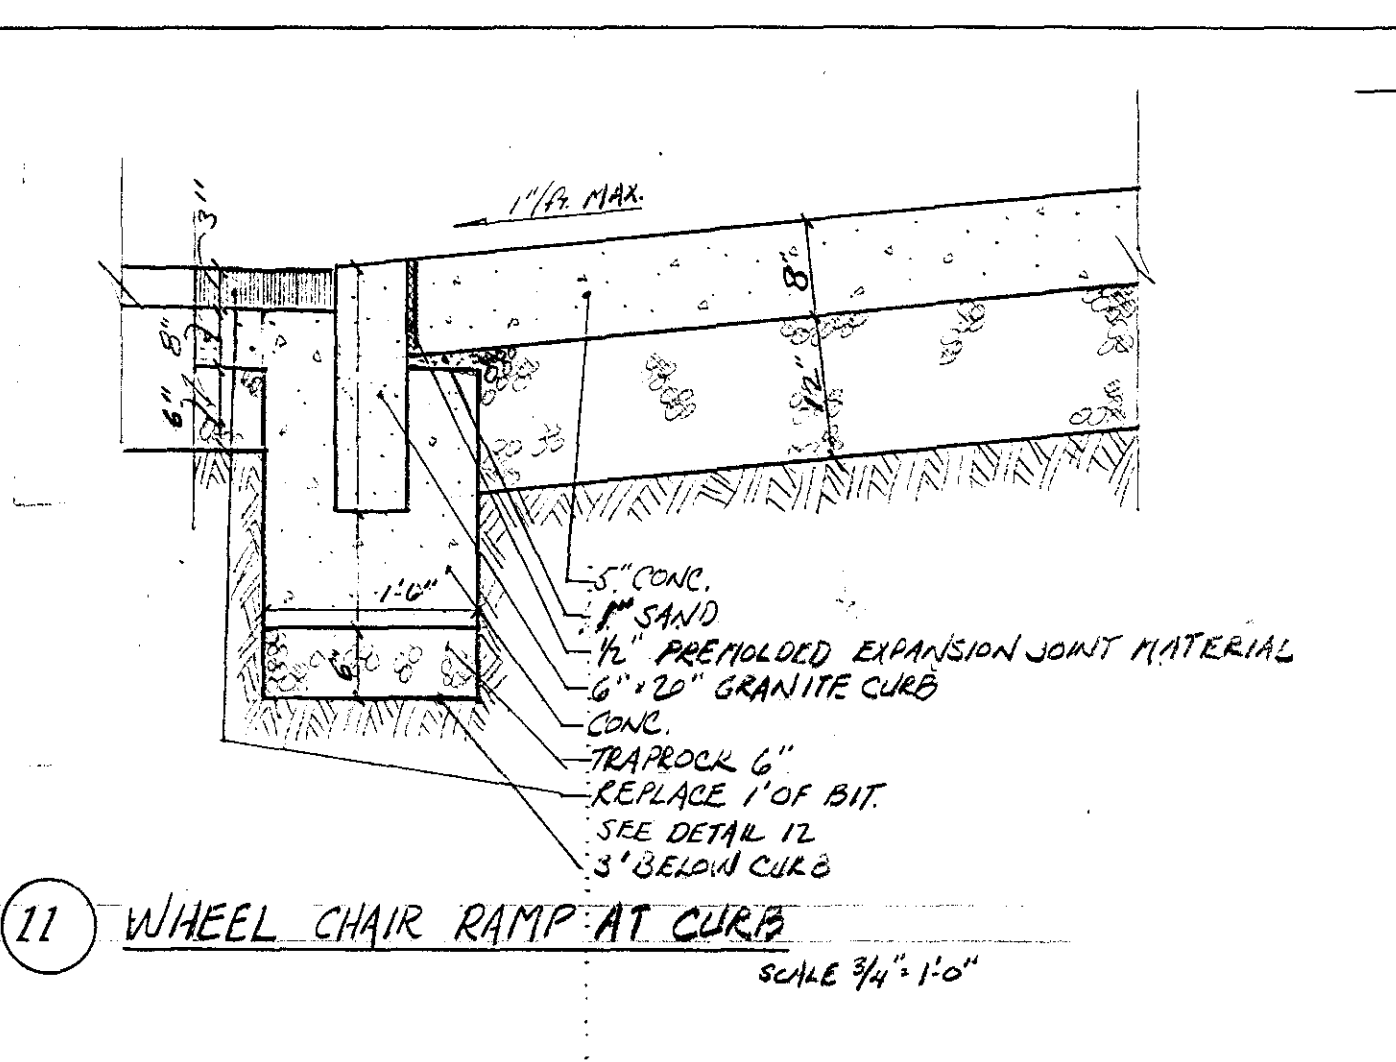


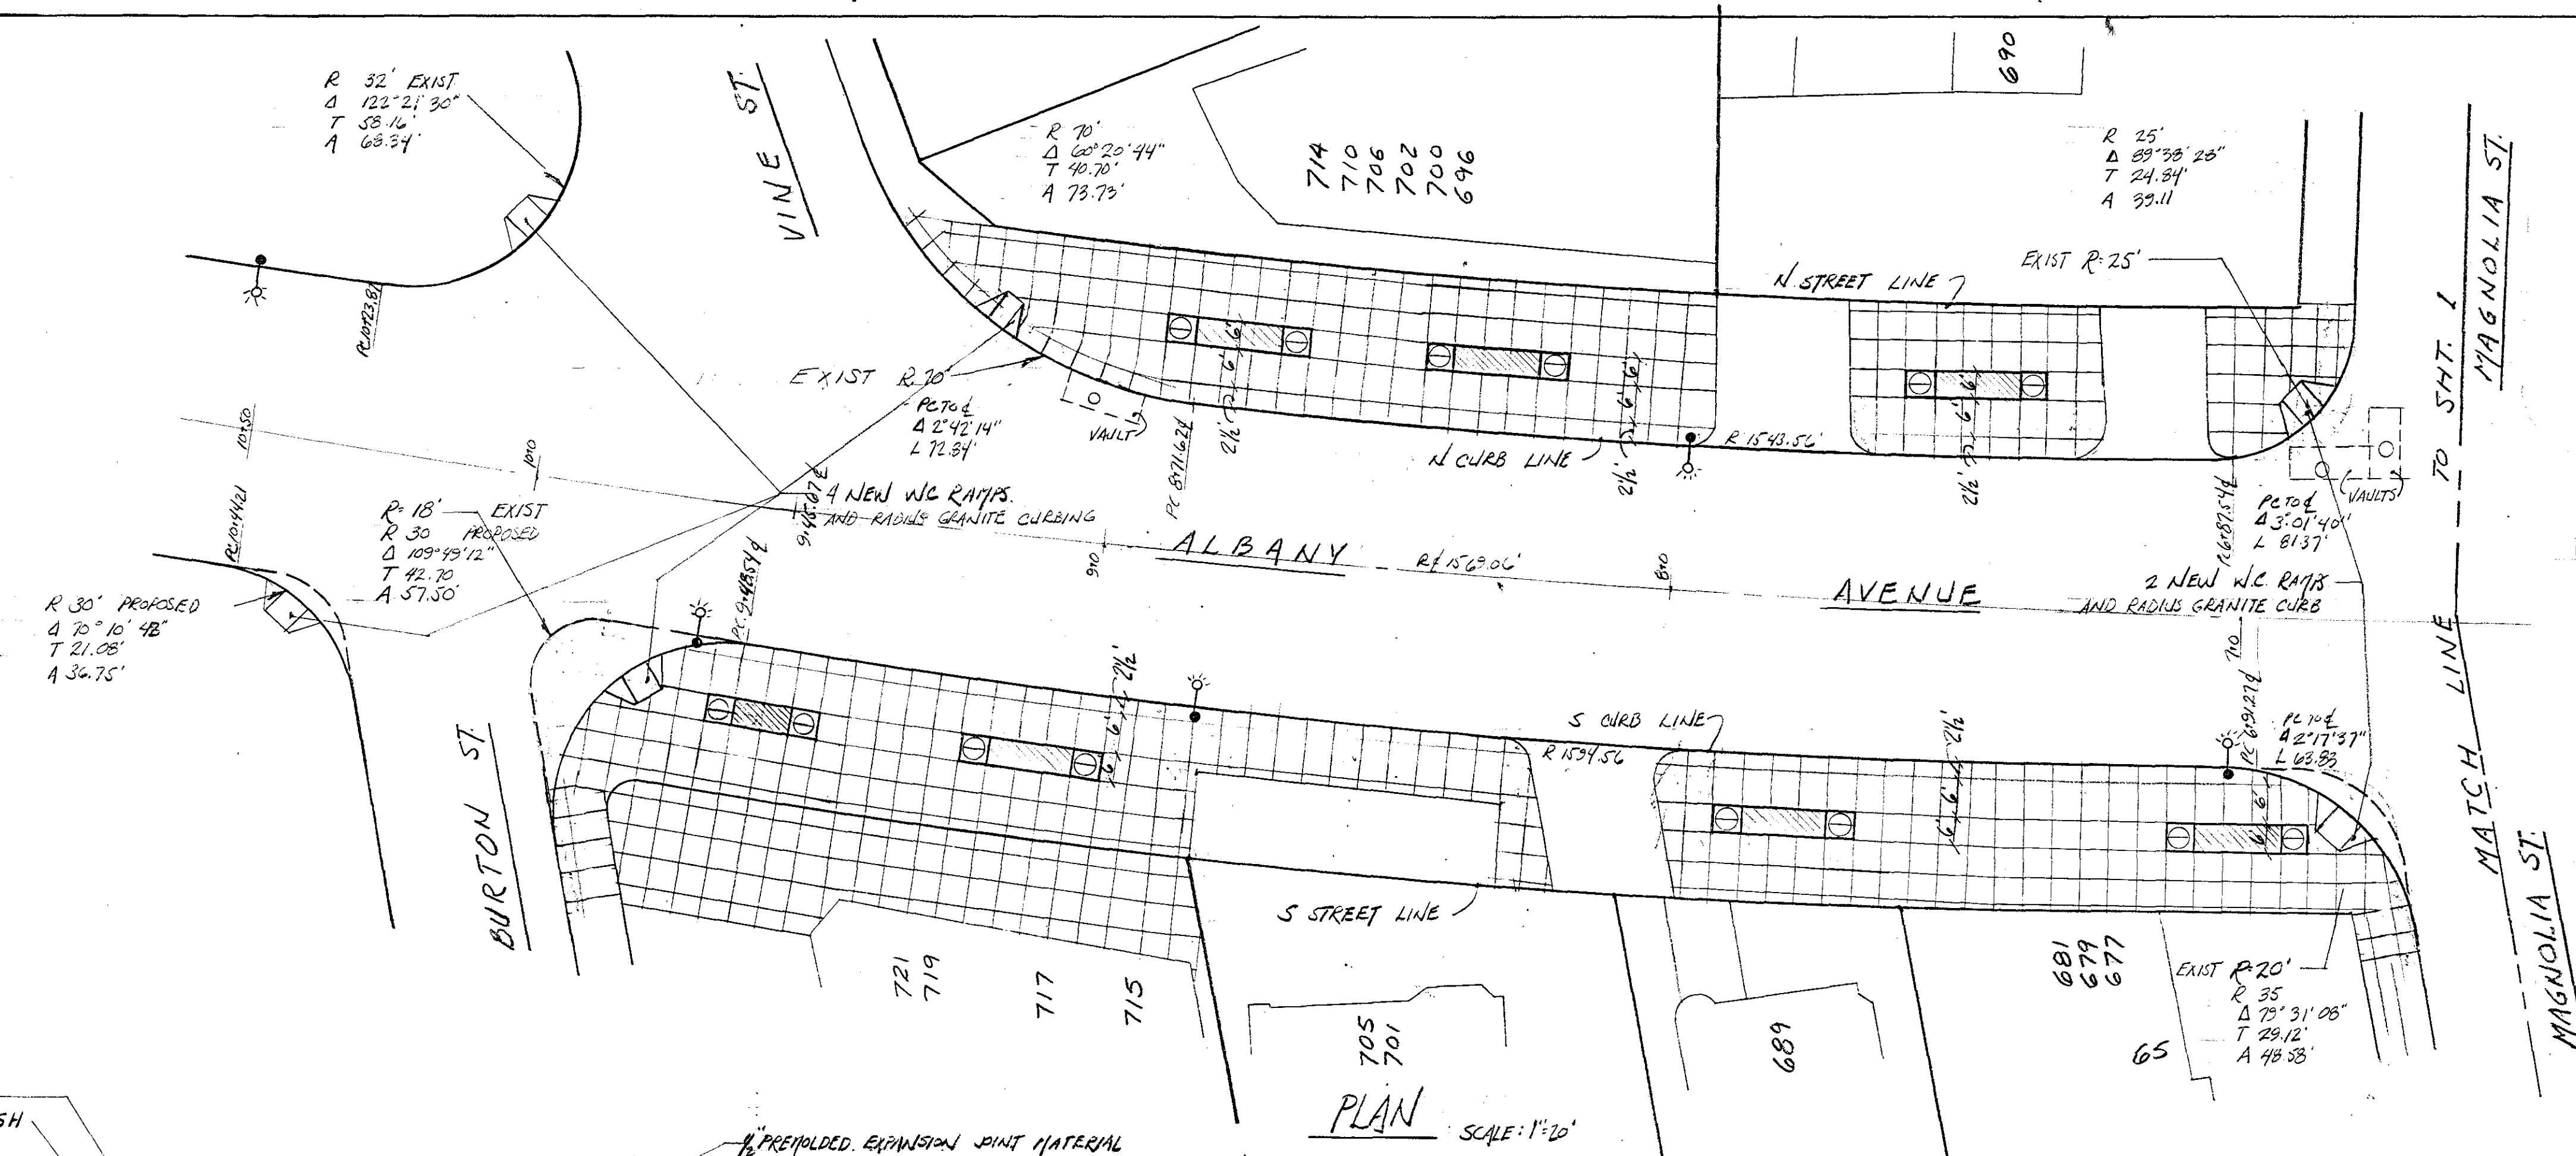

NOTES:
ALL STATIONS ARE MEASURED FROM THE E. OF ALBANY AVE.

REVISION CSY 12/83 WDR.CWG

CITY OF HARTFORD, CONNECTICUT DEPARTMENT OF PUBLIC WORKS BUREAU OF ENGINEERING SERVICES		
REDEVELOPMENT of ALBANY AVE., GARDEN to VINE, CURB LINE to STREET LINE, N+5		
SUBMITTED DIVISION ENGINEER	RECOMMENDED CHIEF OF ENG. SERV.	APPROVED ASSY. DIR. & CHIEF ENG.
DRAWN CHECKED	SCALE NOTED	DAYBOOK NO. 010811 DATE 9-7-82