
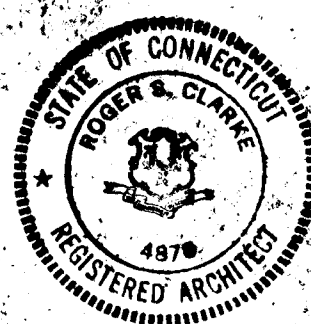
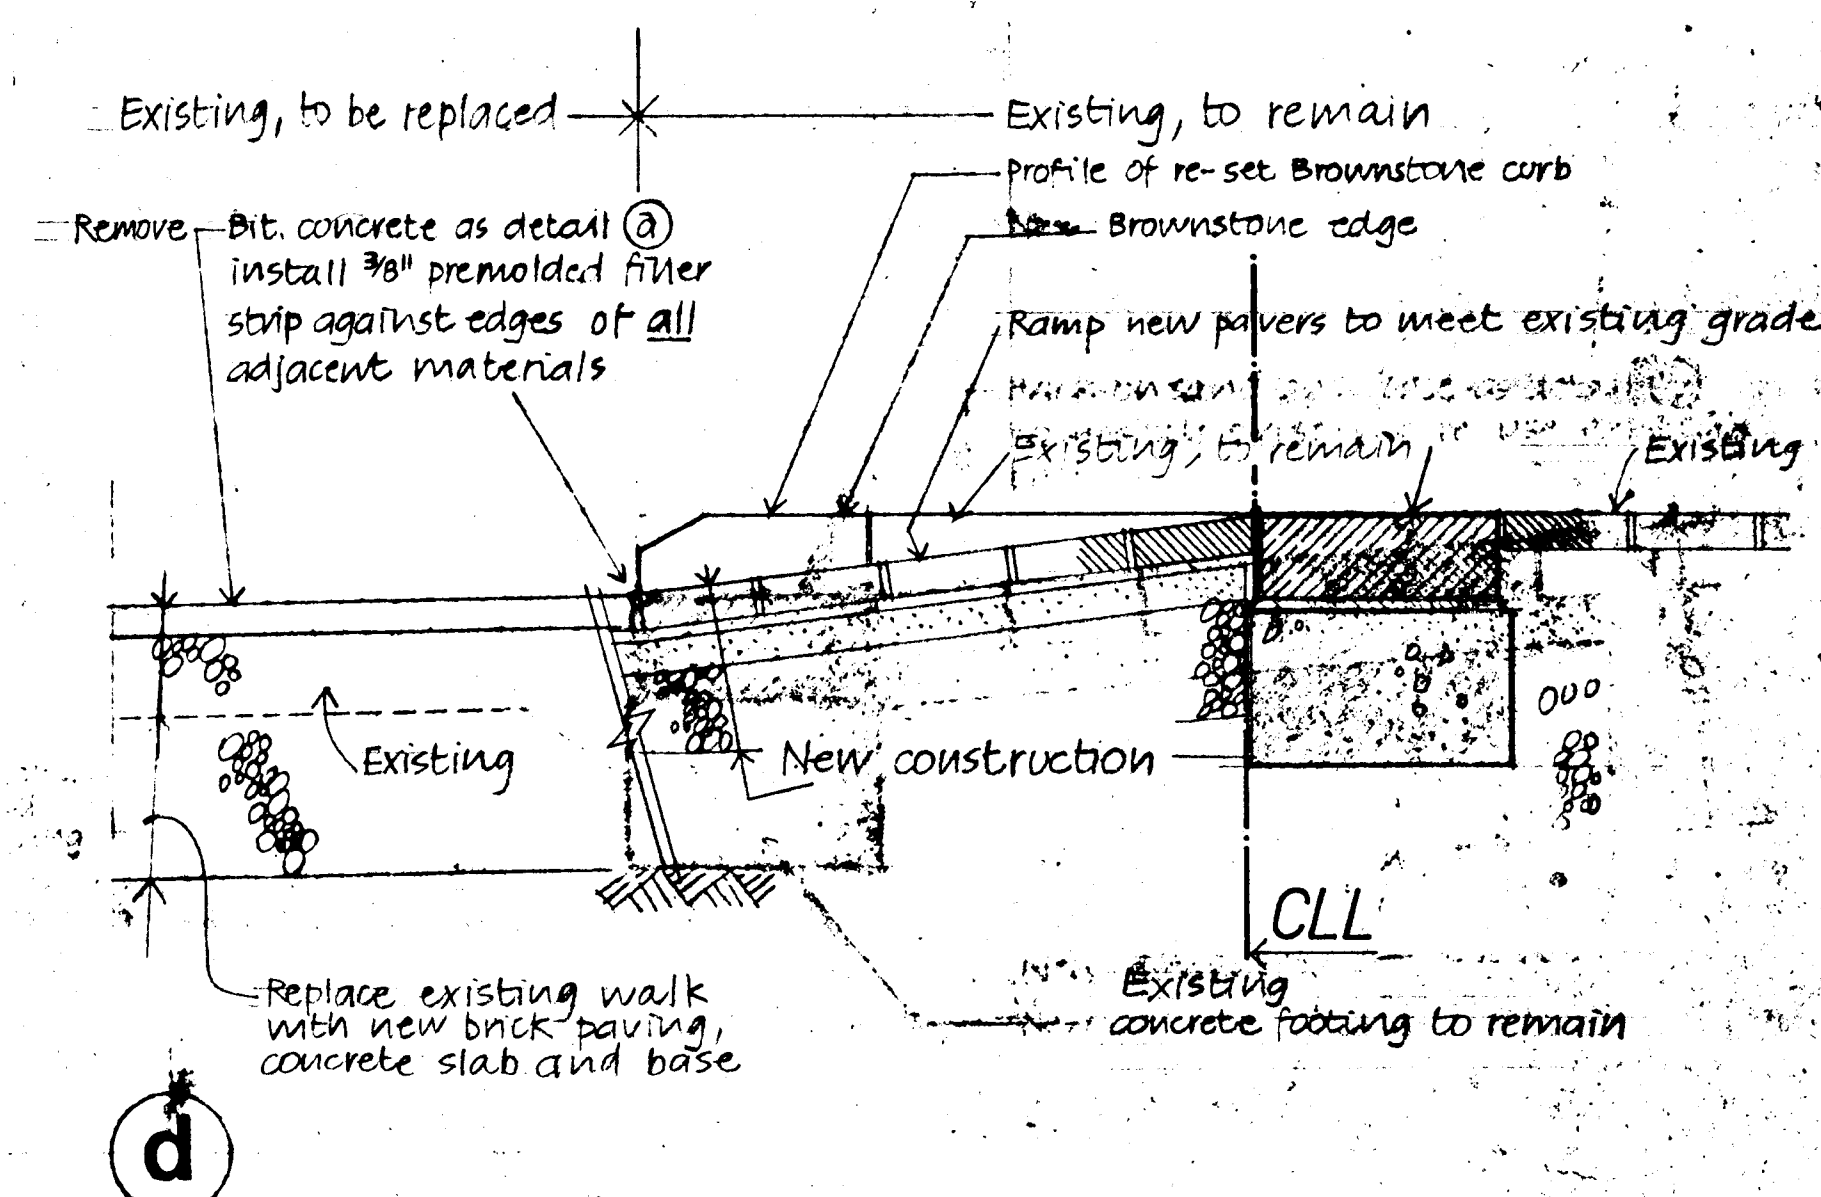
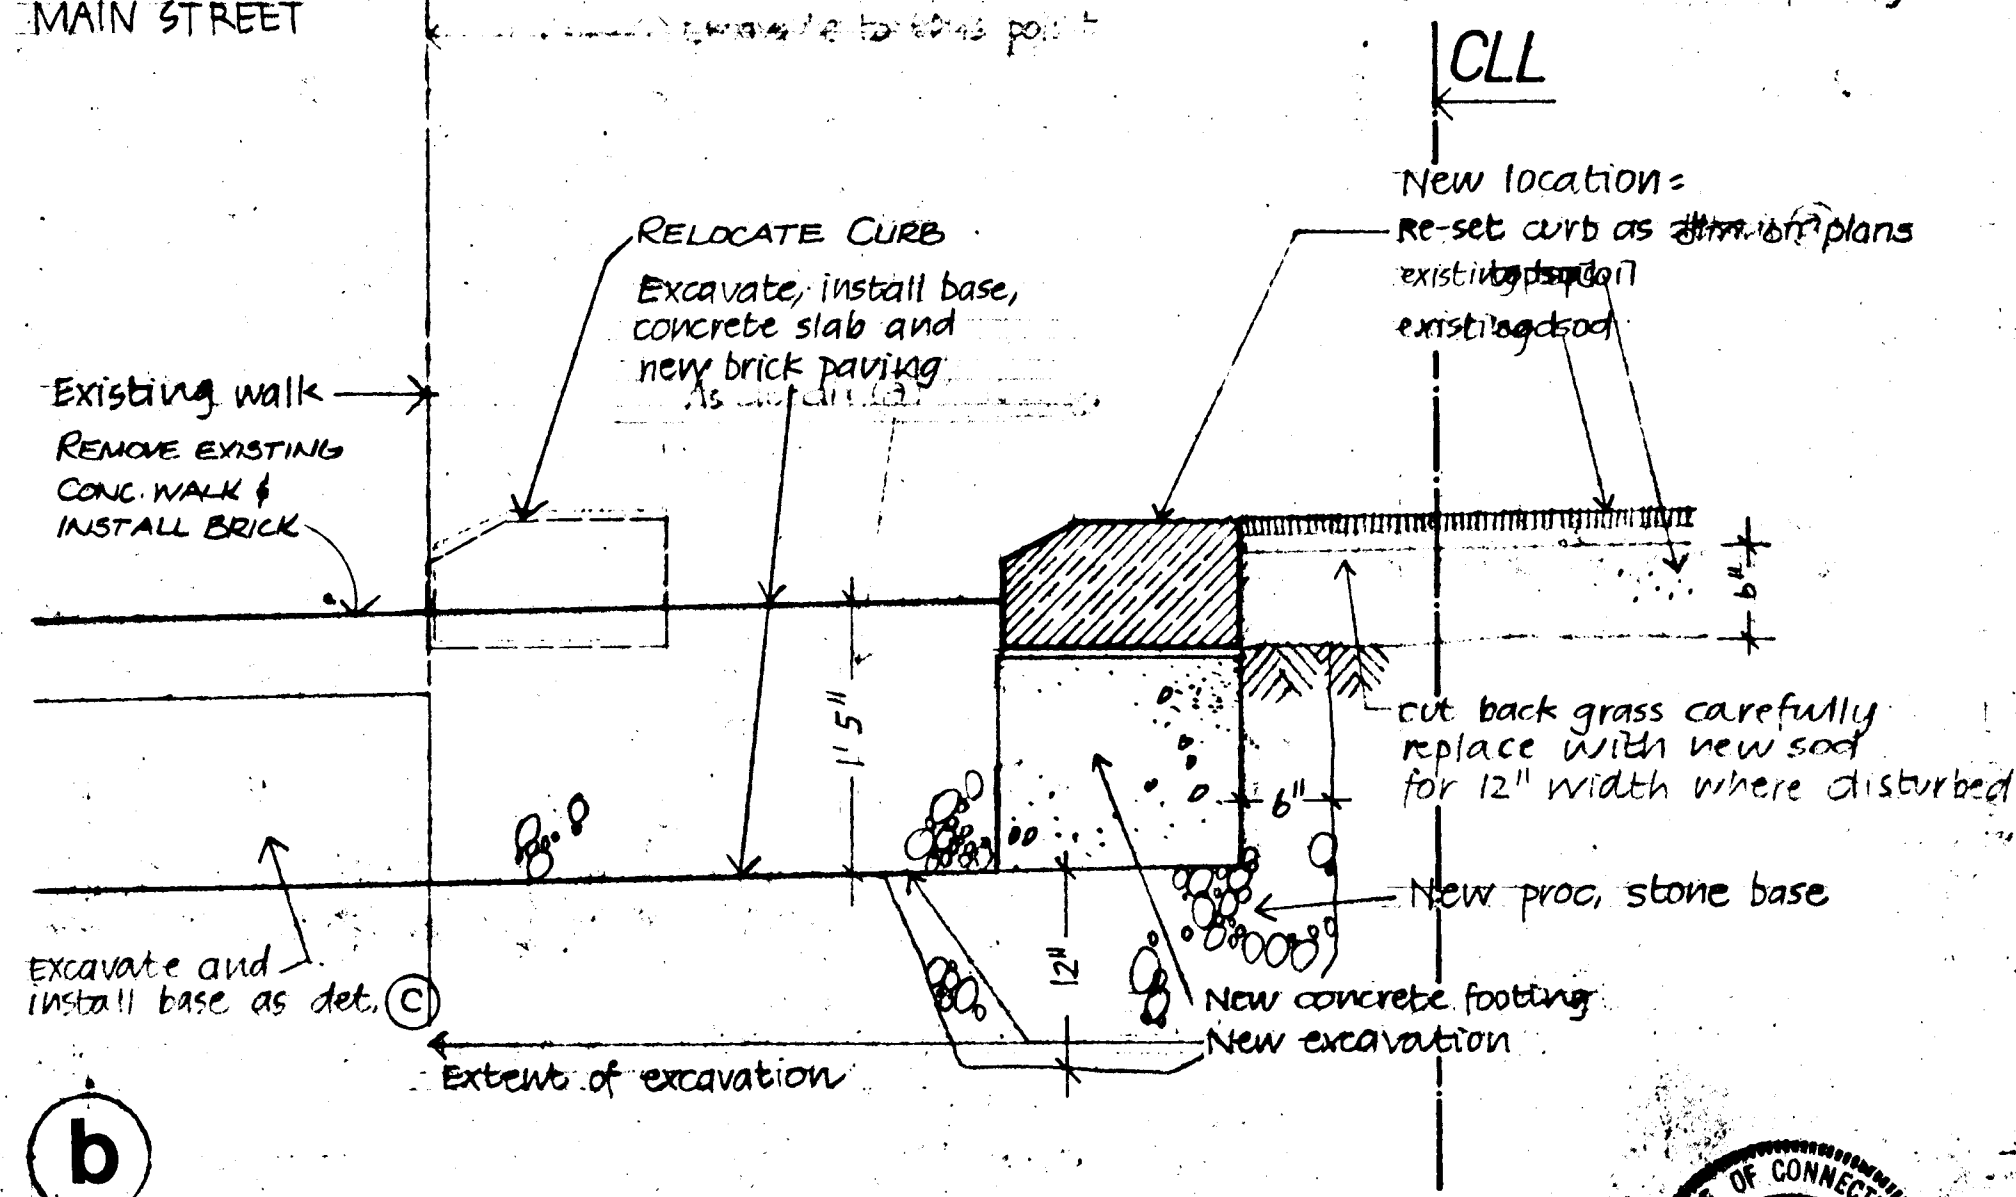
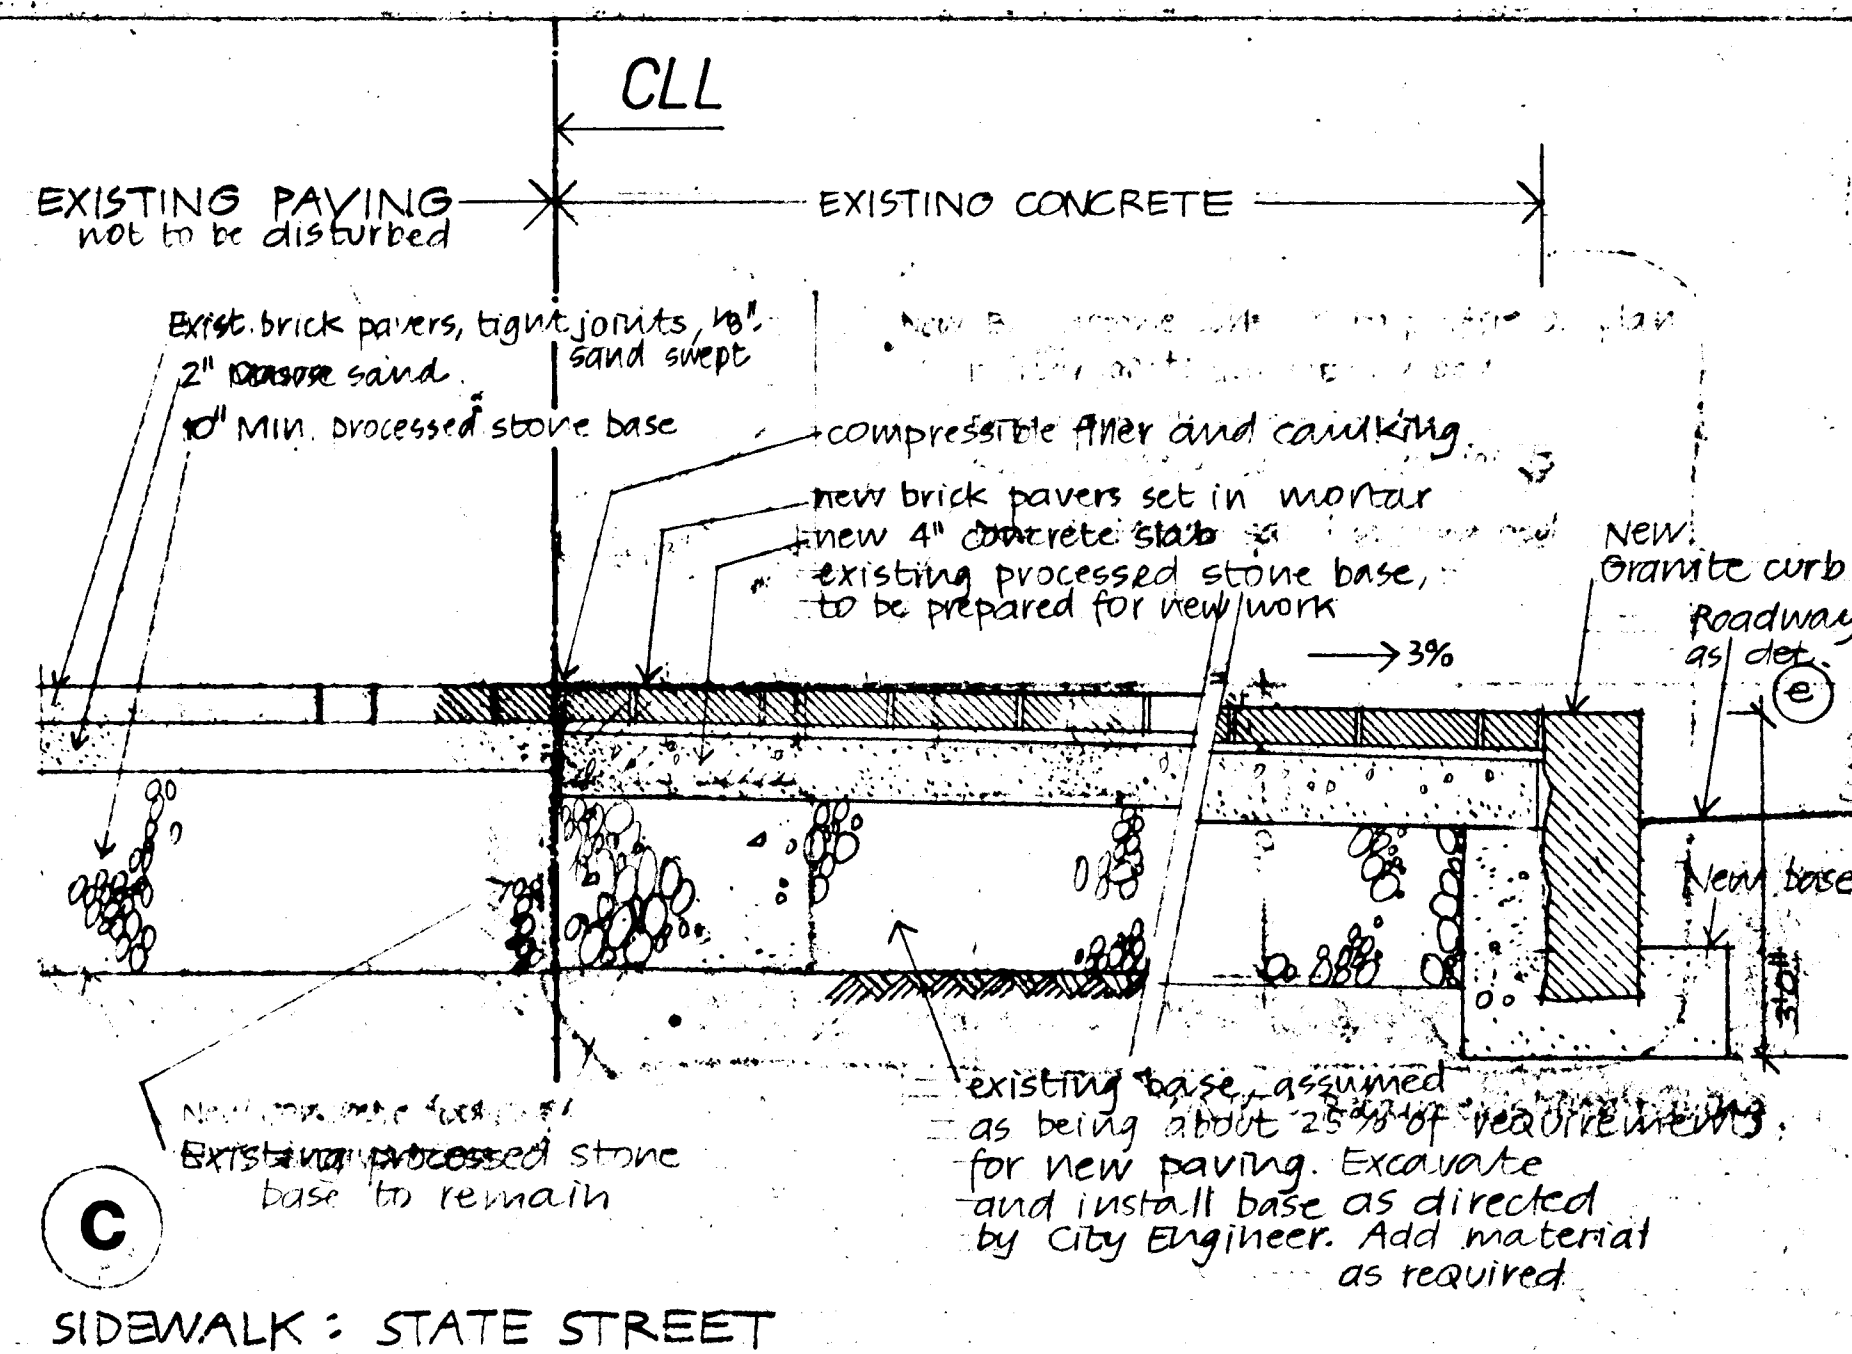


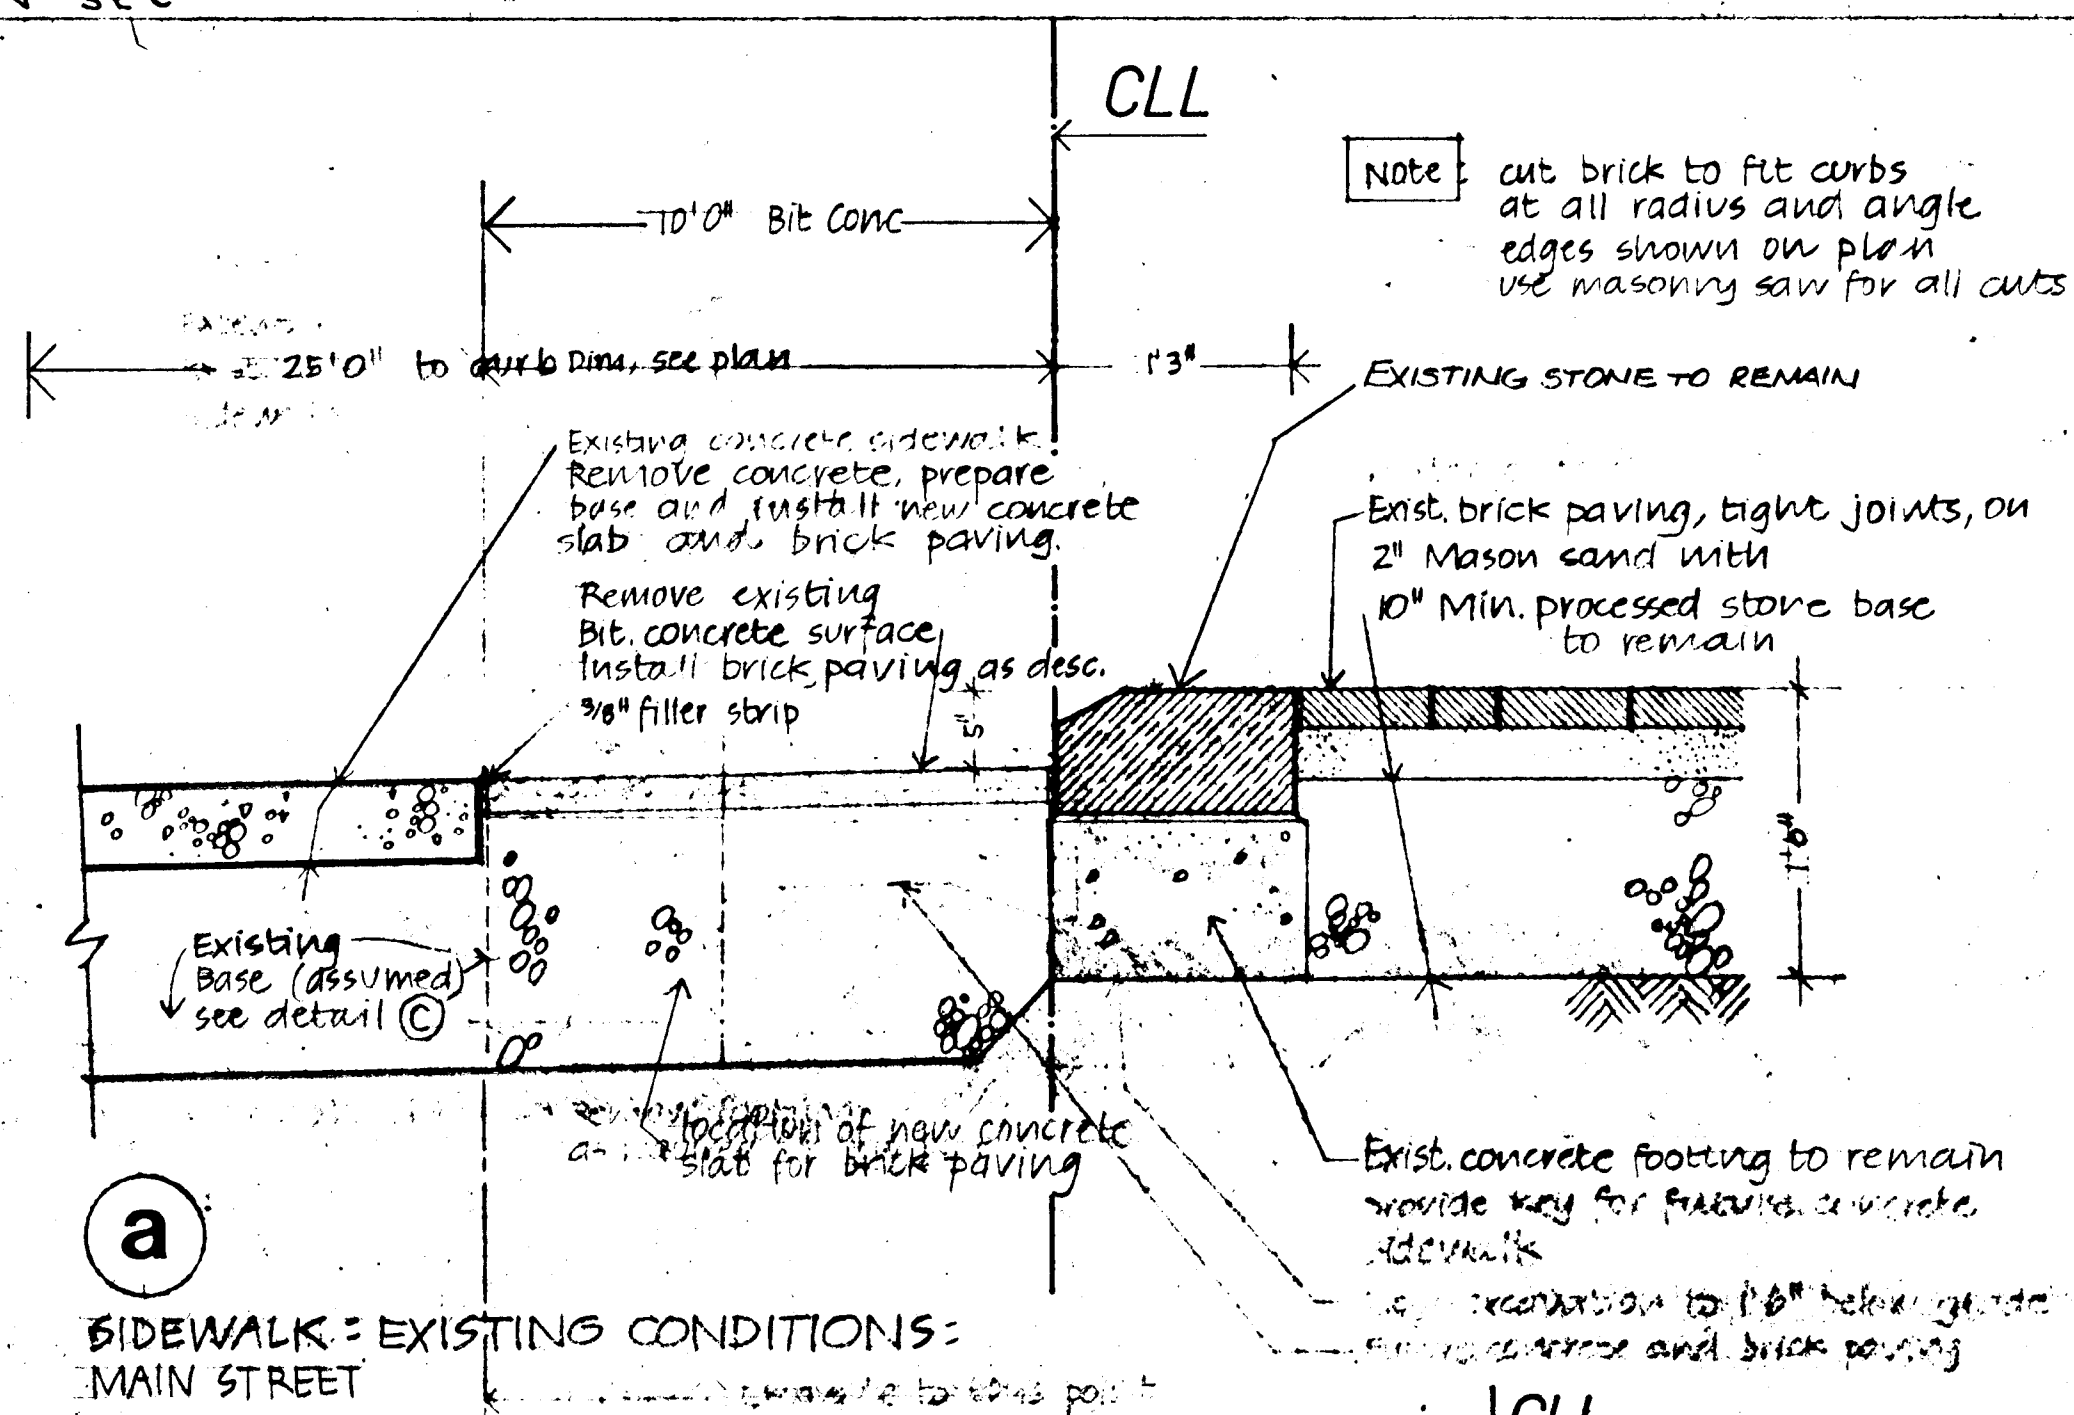

CITY OF HARTFORD, CONNECTICUT
DEPARTMENT OF PUBLIC WORKS
BUREAU OF ENGINEERING SERVICES

SUBMITTED	RECOMMENDED	APPROVED
<i>[Signature]</i>		
DIVISION ENGINEER	CHIEF OF ENG. SERV.	ASST. DIR. & CITY ENG.
BRAWN	SCALE	DAYBOOK NO. 010632
CHECKED	DATE	

Zion and Breen Associates Inc.
Site Planners Landscape Architects
Morristown, New Jersey 08526

Roger & Clark
Architects
225 Washington Avenue, Hartford, Connecticut 06101

Old State House

Curb and Walk Construction

Renovation For The Old State House Association - Hartford, Connecticut

Details

2