

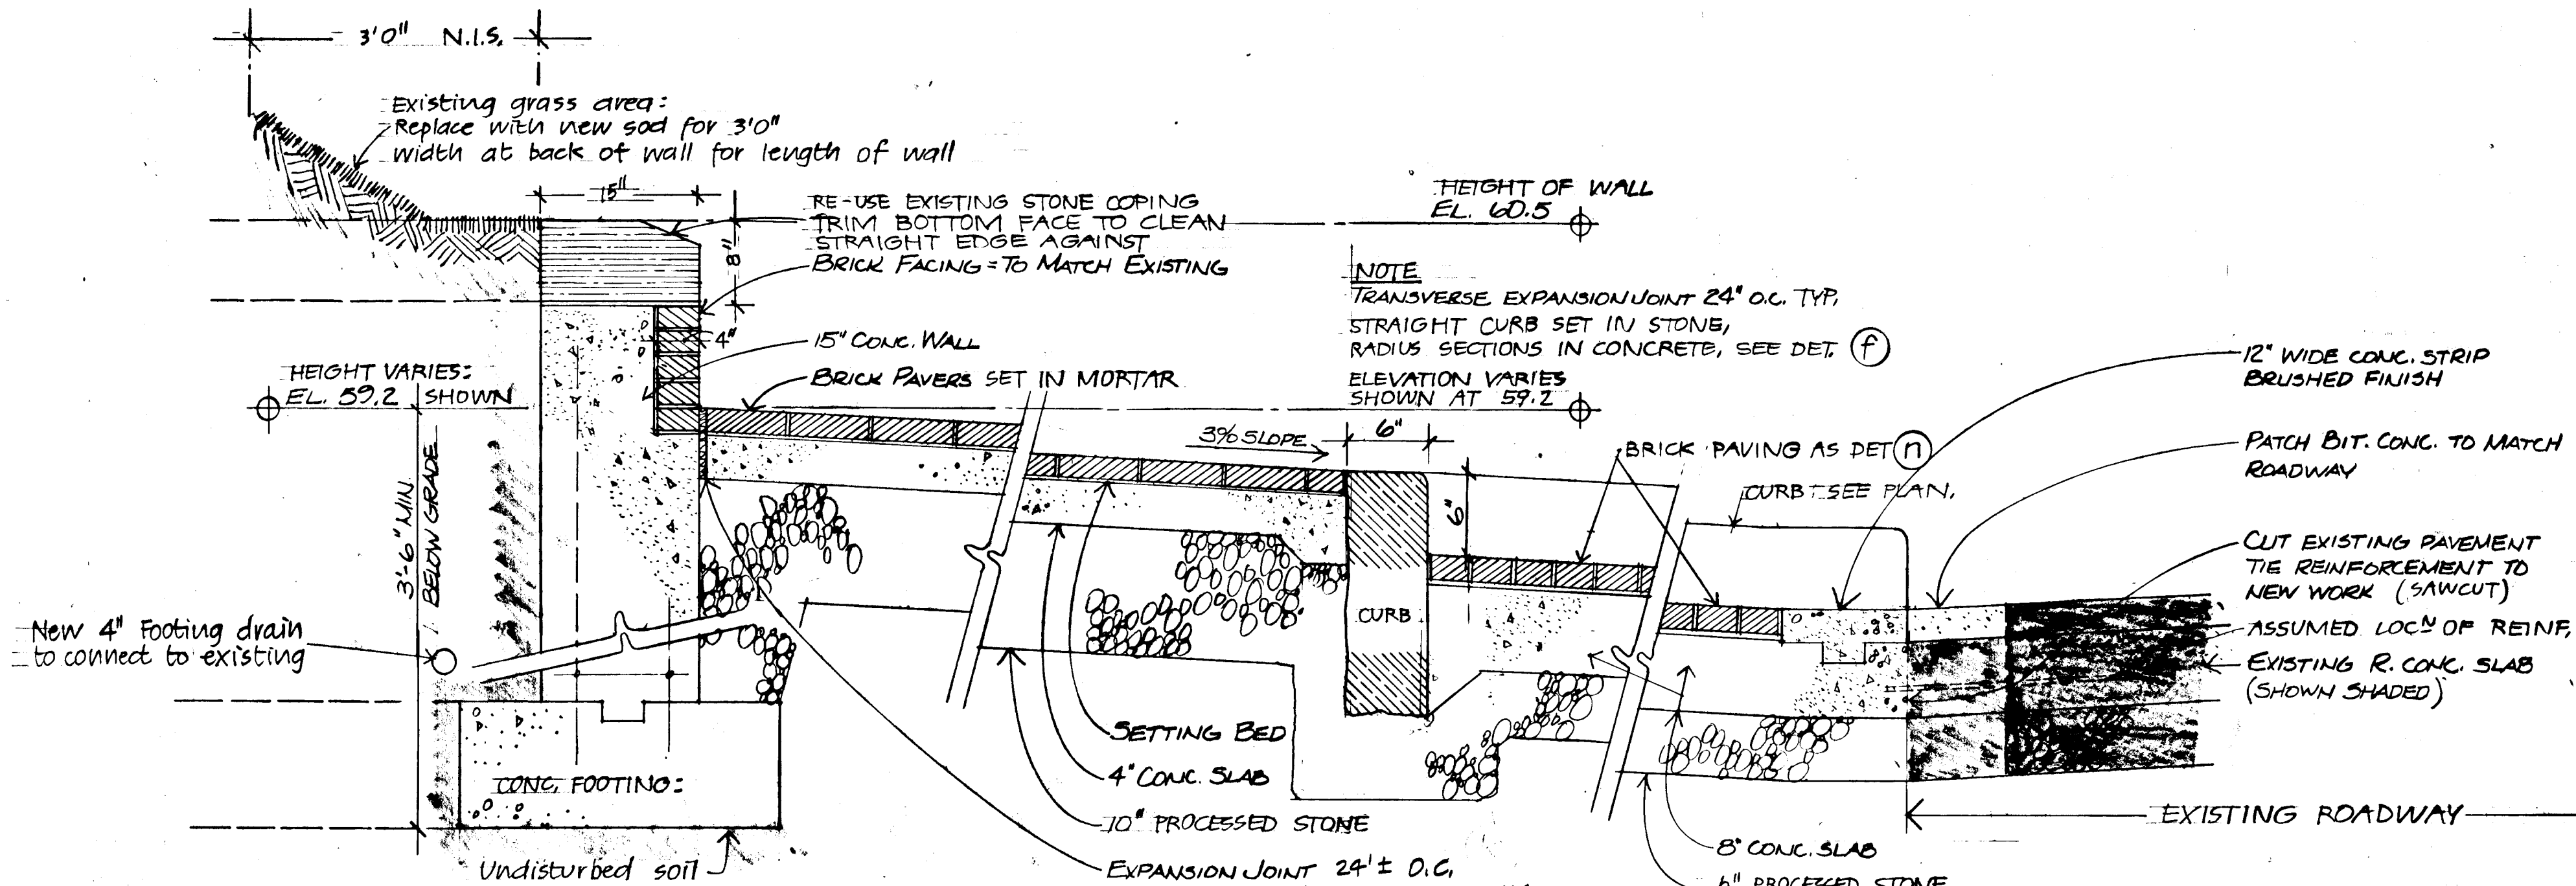
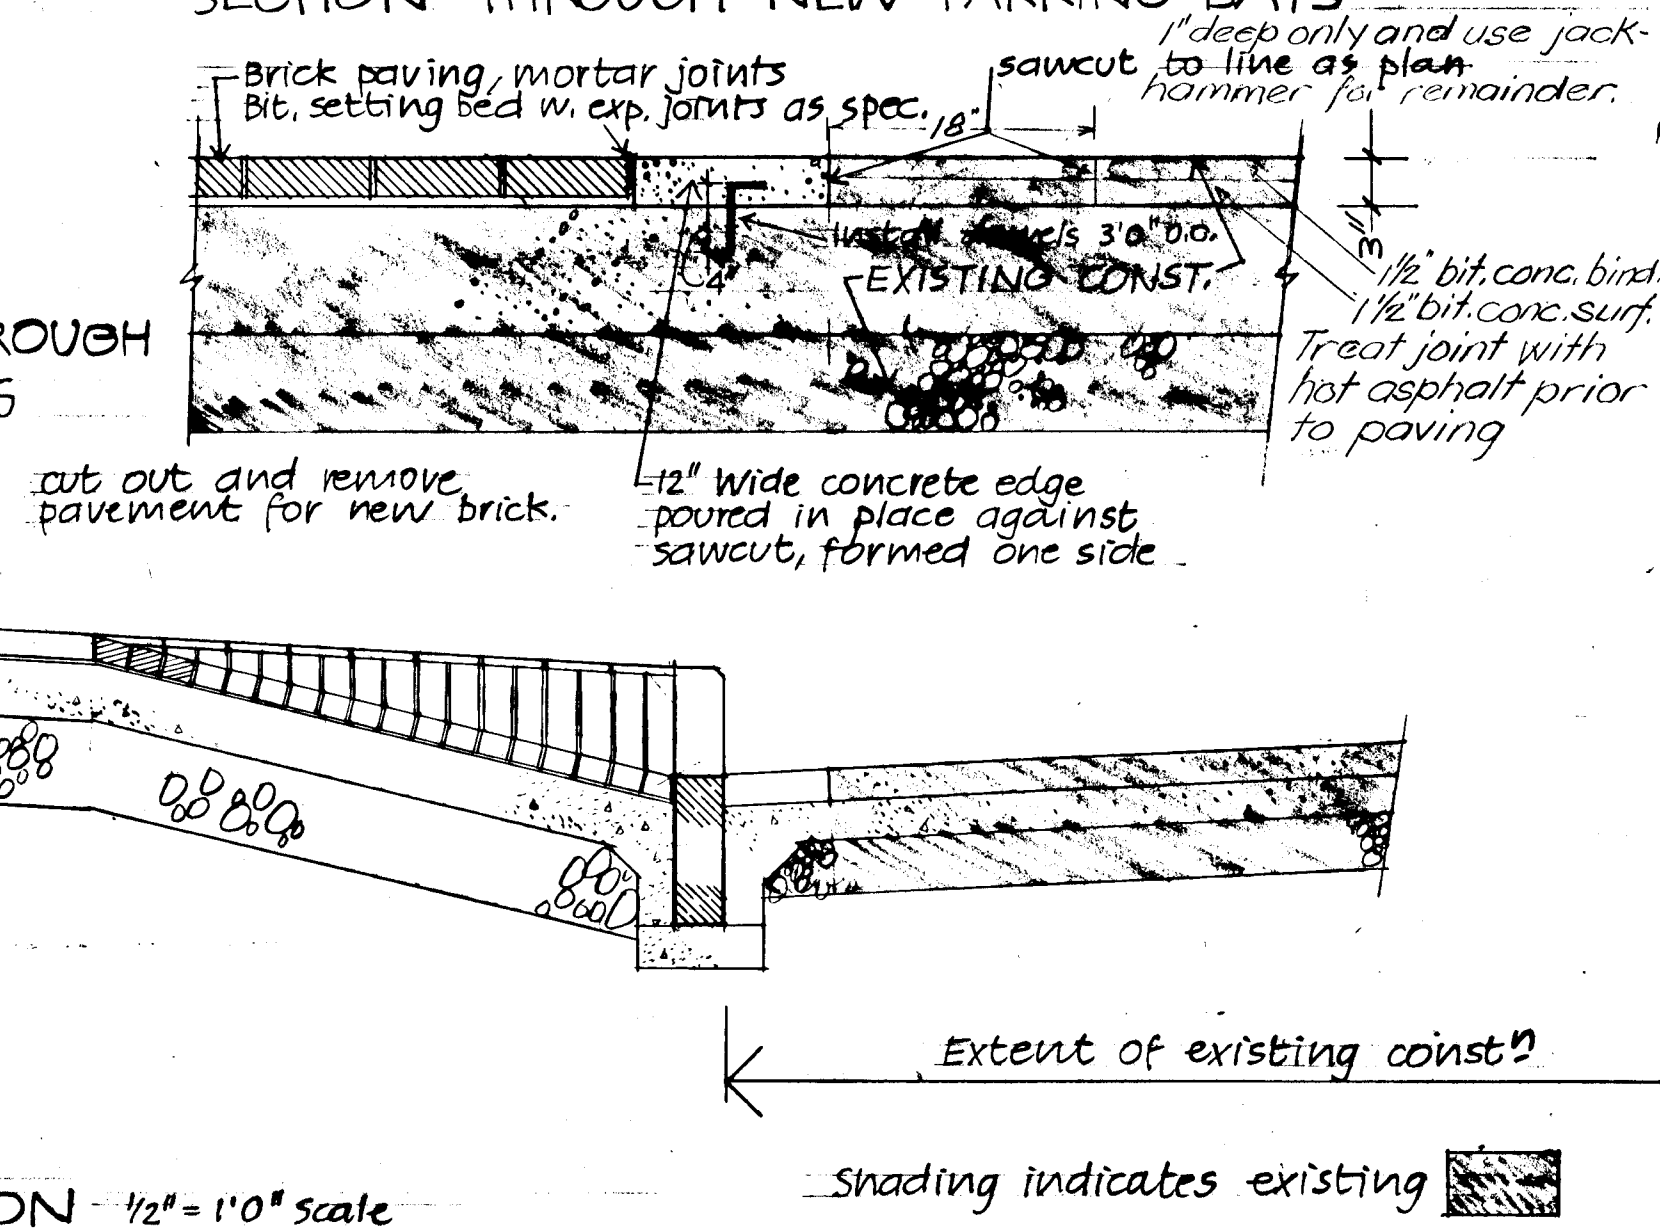


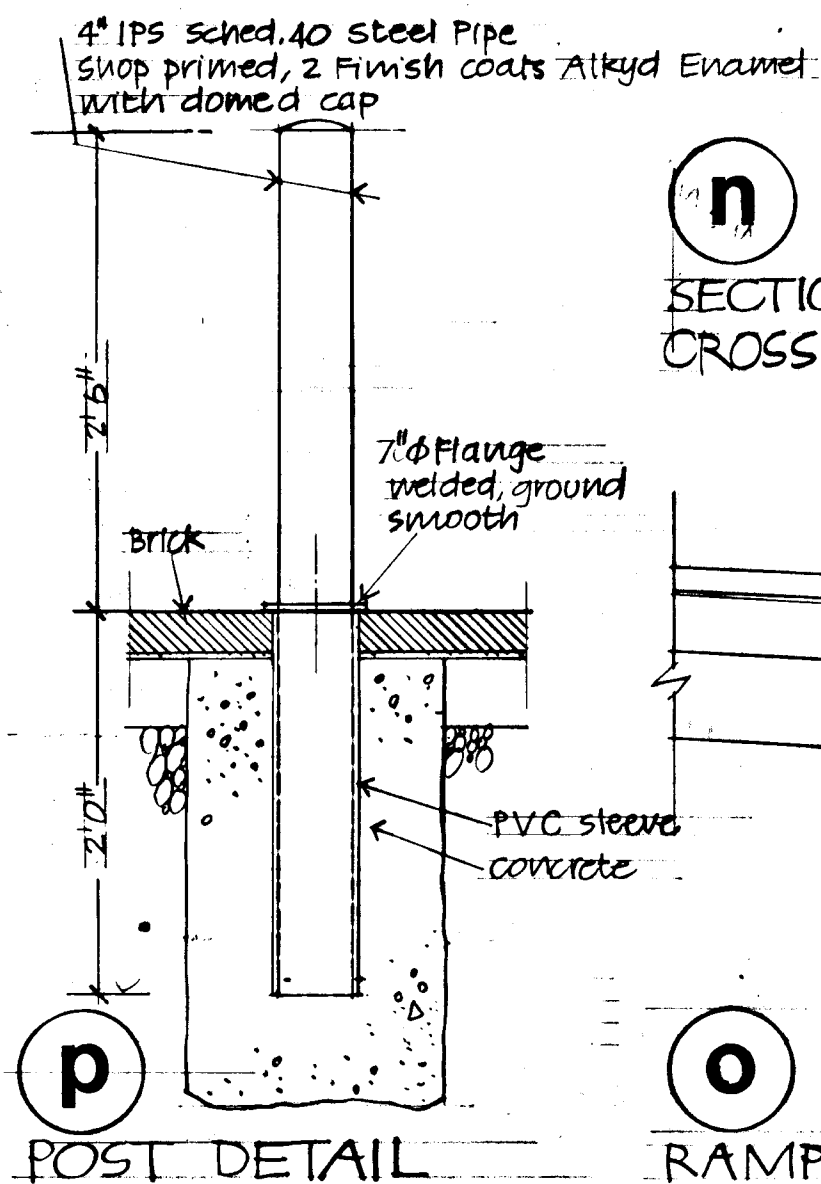

j
RETAINING WALL/ CENTRAL ROW


k
SECTION THROUGH CURB

l
SECTION THROUGH NEW PARKING BAYS

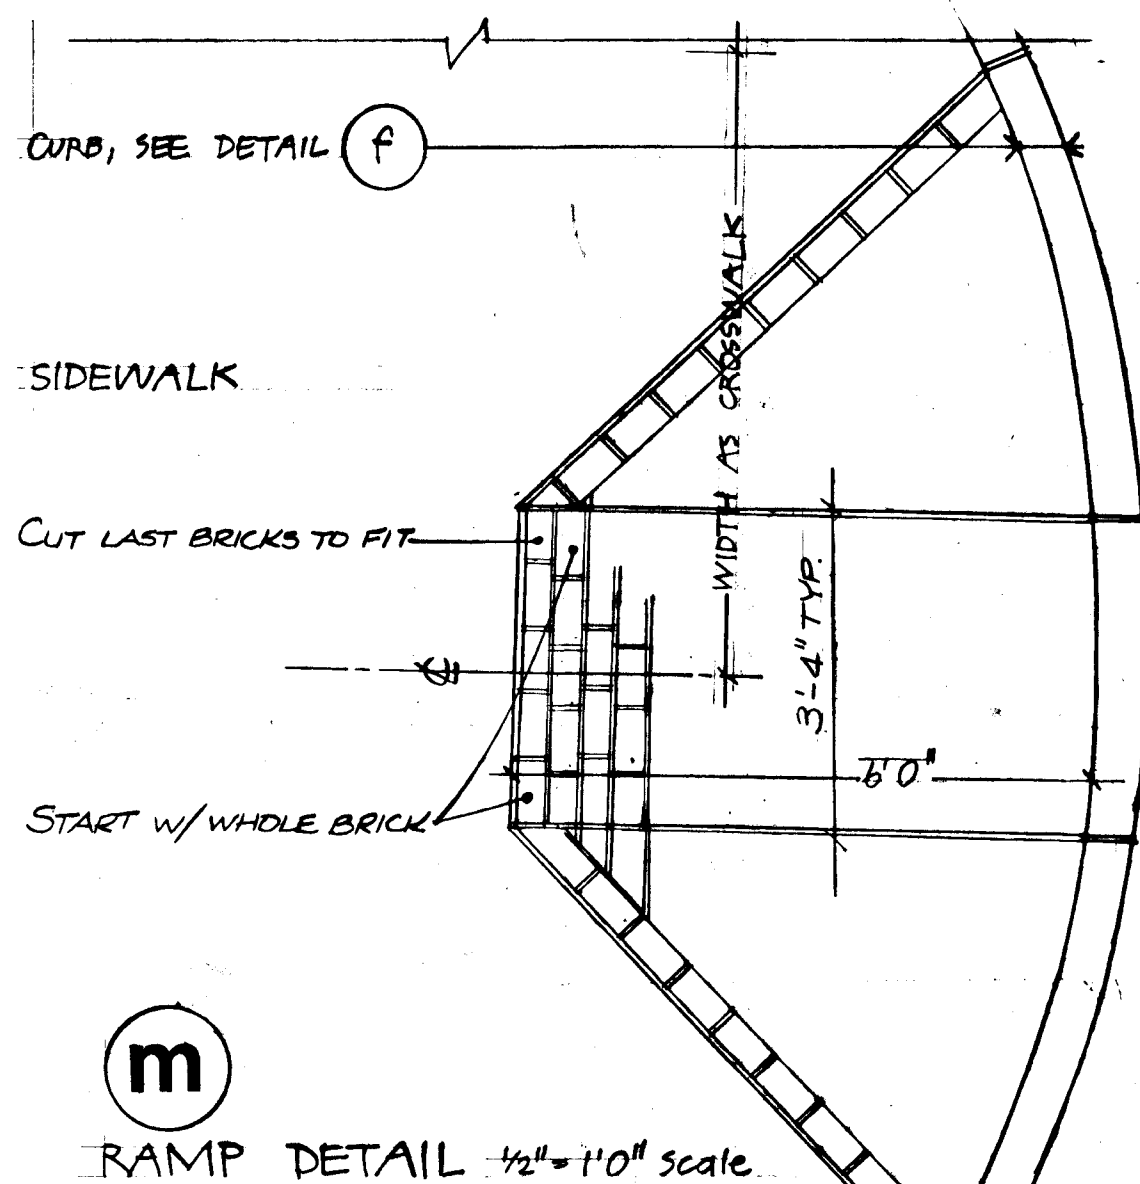

CITY OF HARTFORD, CONNECTICUT
DEPARTMENT OF PUBLIC WORKS
BUREAU OF ENGINEERING SERVICES

SUBMITTED <i>[Signature]</i> DIVISION ENGINEER	RECOMMENDED CHIEF OF ENG. SERV.	APPROVED ASST. DIR. & CITY ENG.
DRAWN	SCALE	DAYBOOK NO. 010632
CHECKED	DATE	

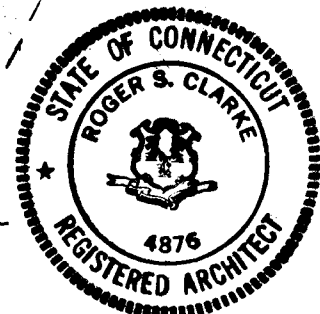

Architect
Roger Clarke

Old State House

Curb and Walk Construction

Renovation For The Old State House Association Hartford, Connecticut

Details

4

12-20-79

Scale 1" = 1'0" V.N.D.