

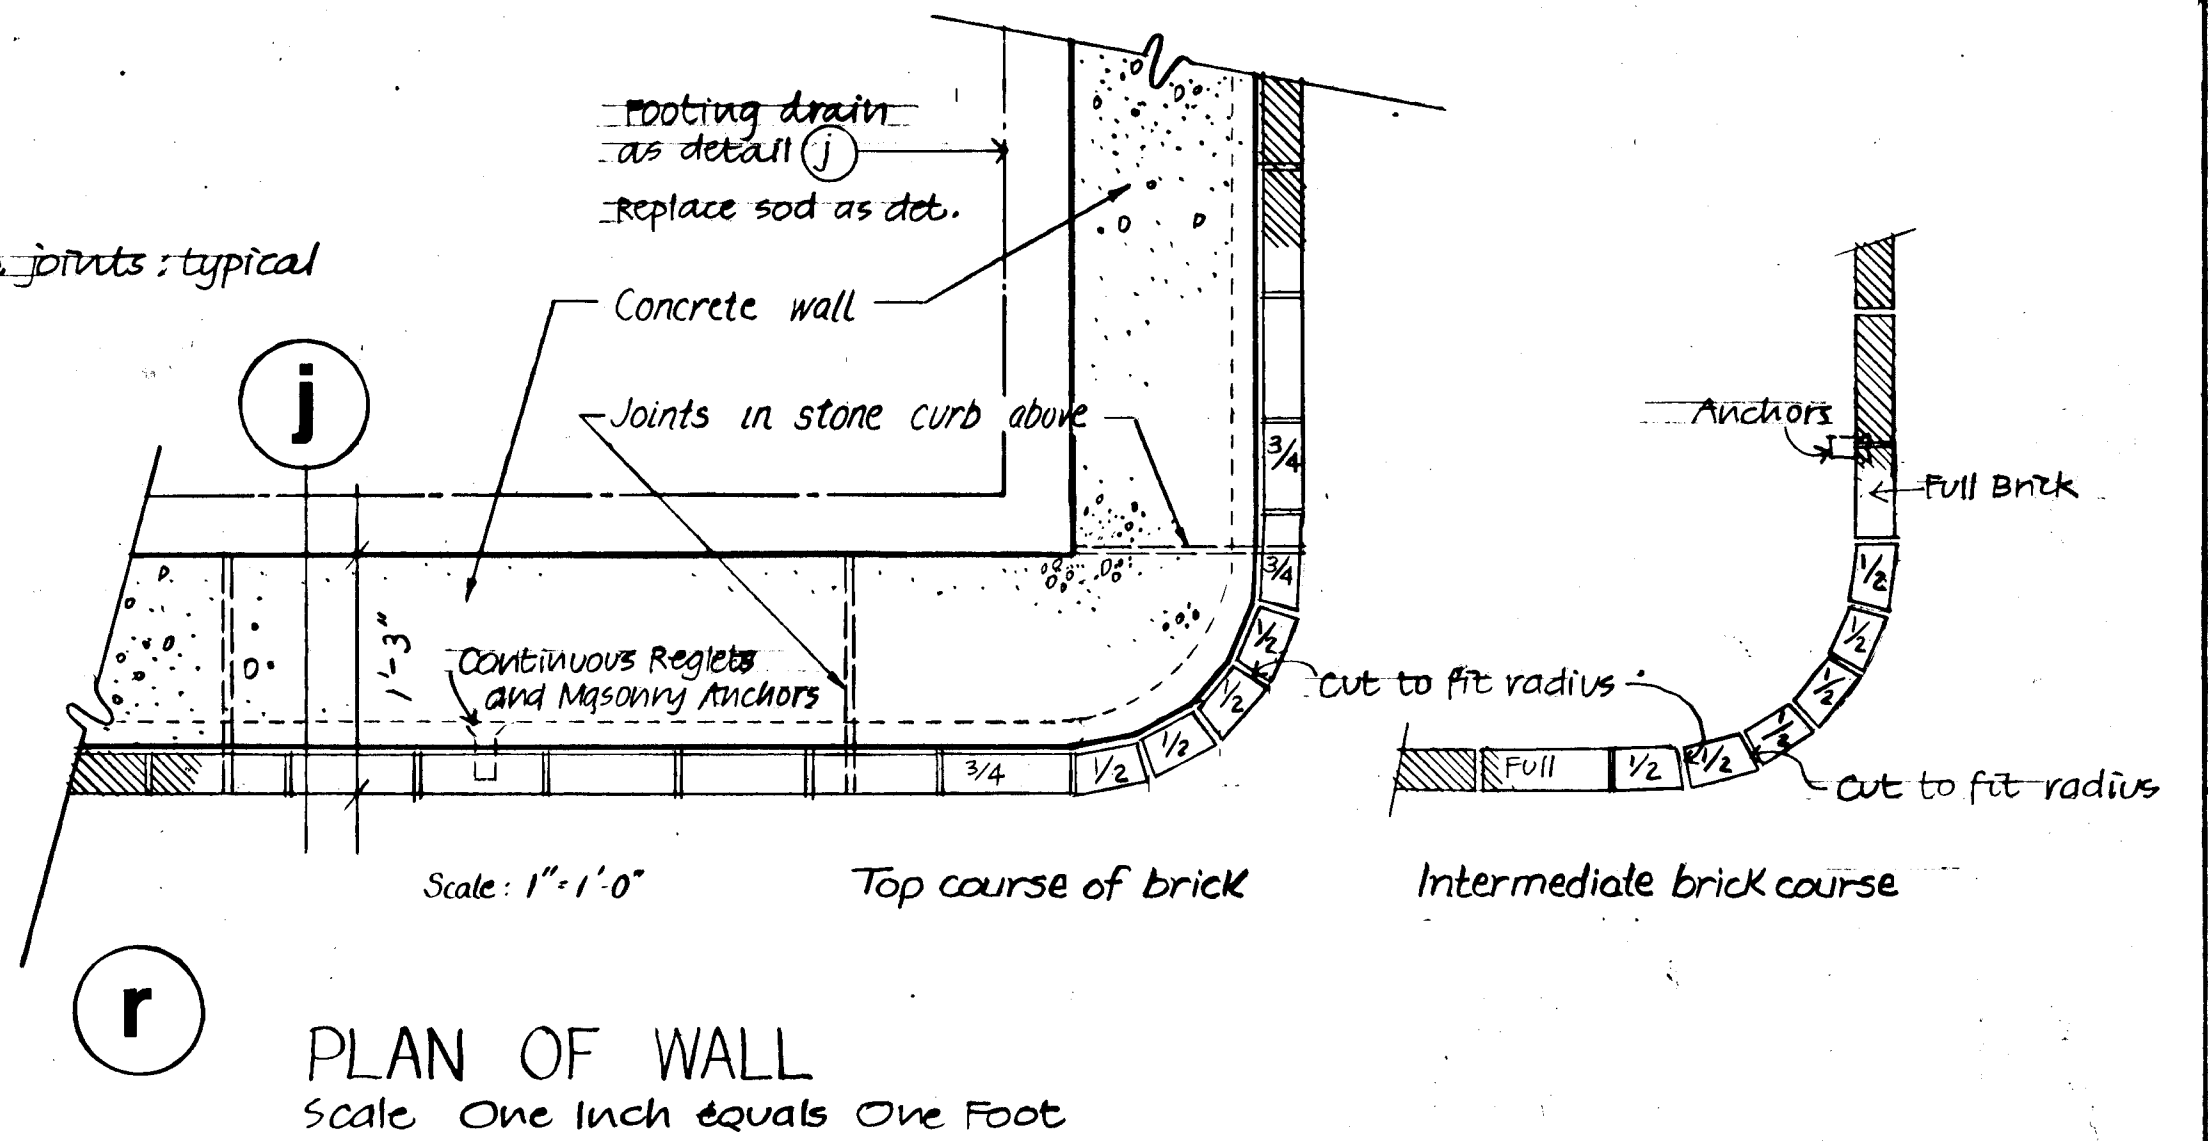
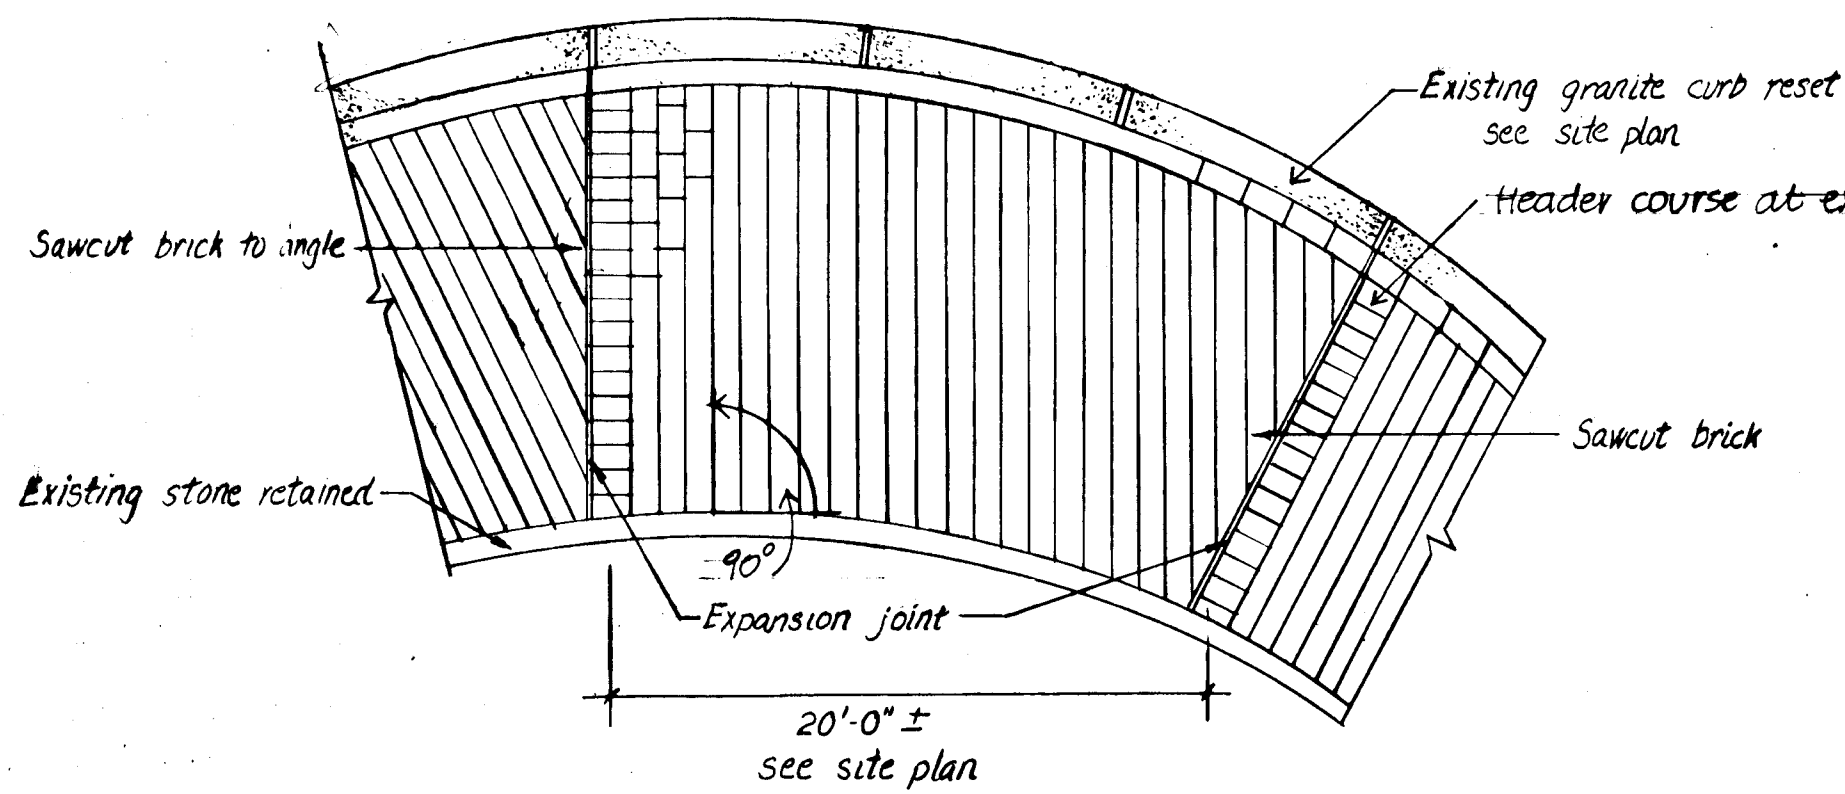


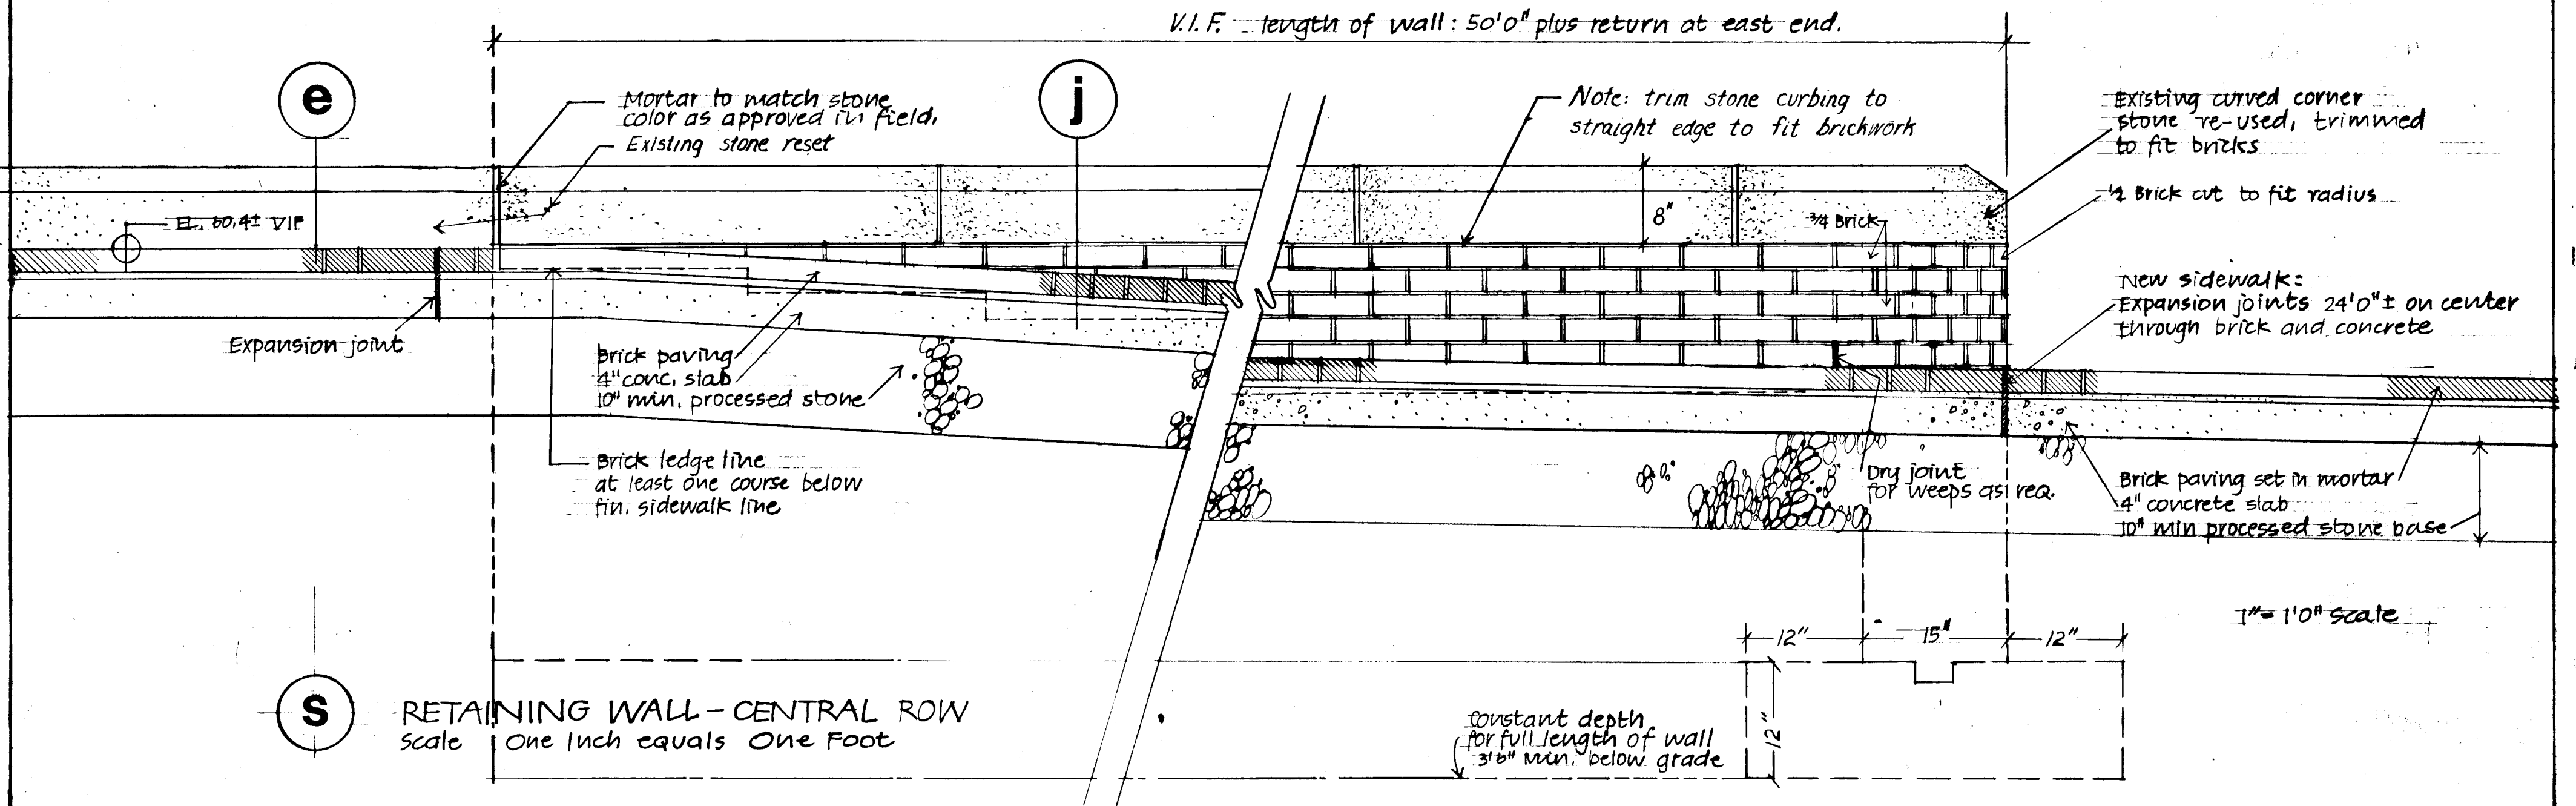

CUT LINE

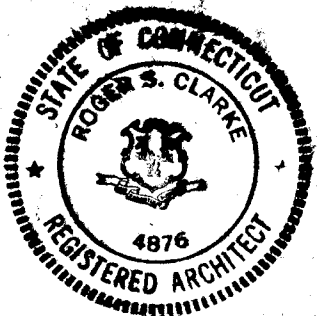

Architect
Roger Clarke

CITY OF HARTFORD, CONNECTICUT
DEPARTMENT OF PUBLIC WORKS
BUREAU OF ENGINEERING SERVICES

SUBMITTED <i>[Signature]</i> DIVISION ENGINEER	RECOMMENDED CHIEF OF ENG. SERV.	APPROVED ASST. DIR. & CITY ENG.
DRAWN	SCALE	DAYBOOK NO. 010632
CHECKED	DATE	

Old State House
Curb and Walk Construction

Renovation For The Old State House Association Hartford, Connecticut

Details

5

12-20-79
Scale as Noted