



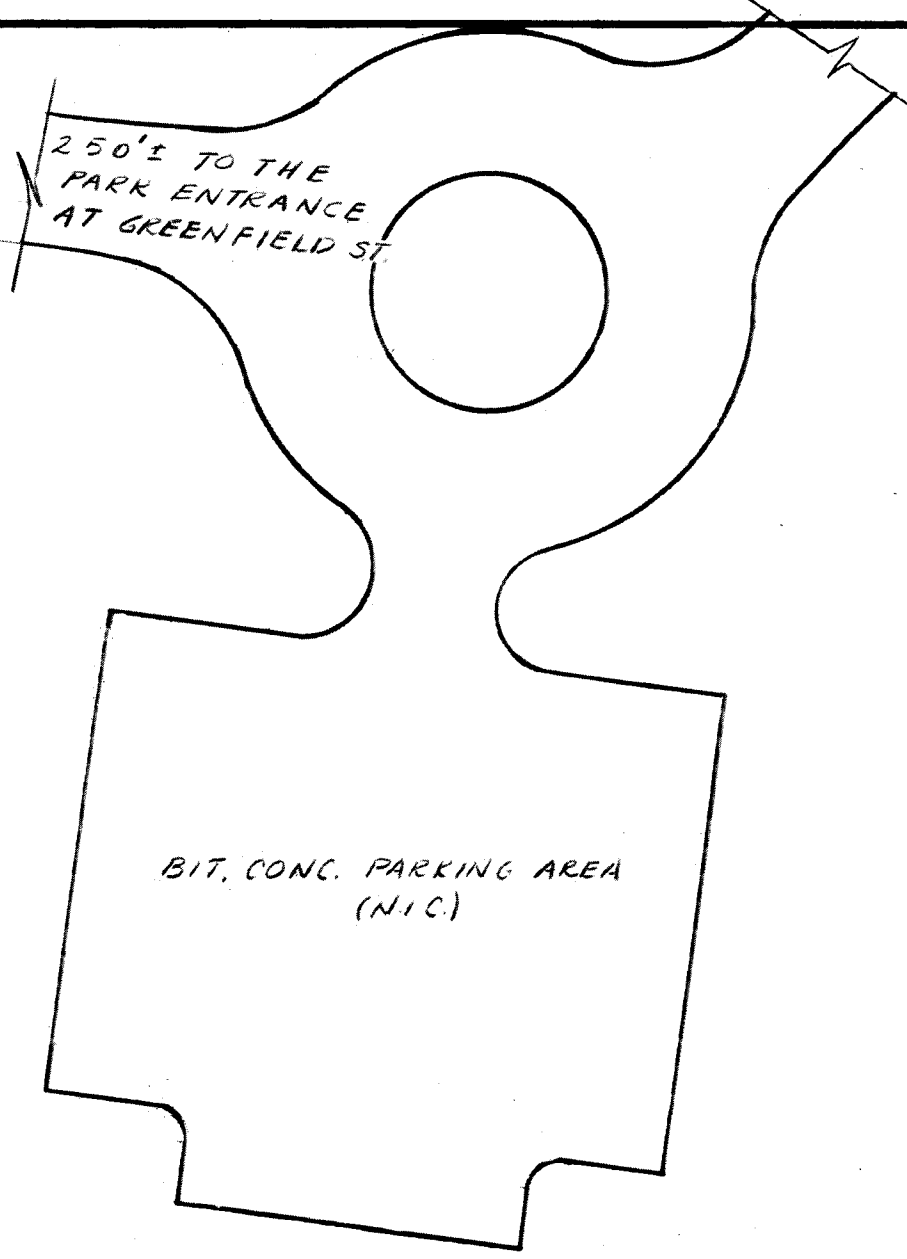


INSTALL 2 HEAVY DUTY PARK STOVES (MEXICO-FORGE 455-000) TO BE LOCATED IN THIS AREA BY PARK DEPT.

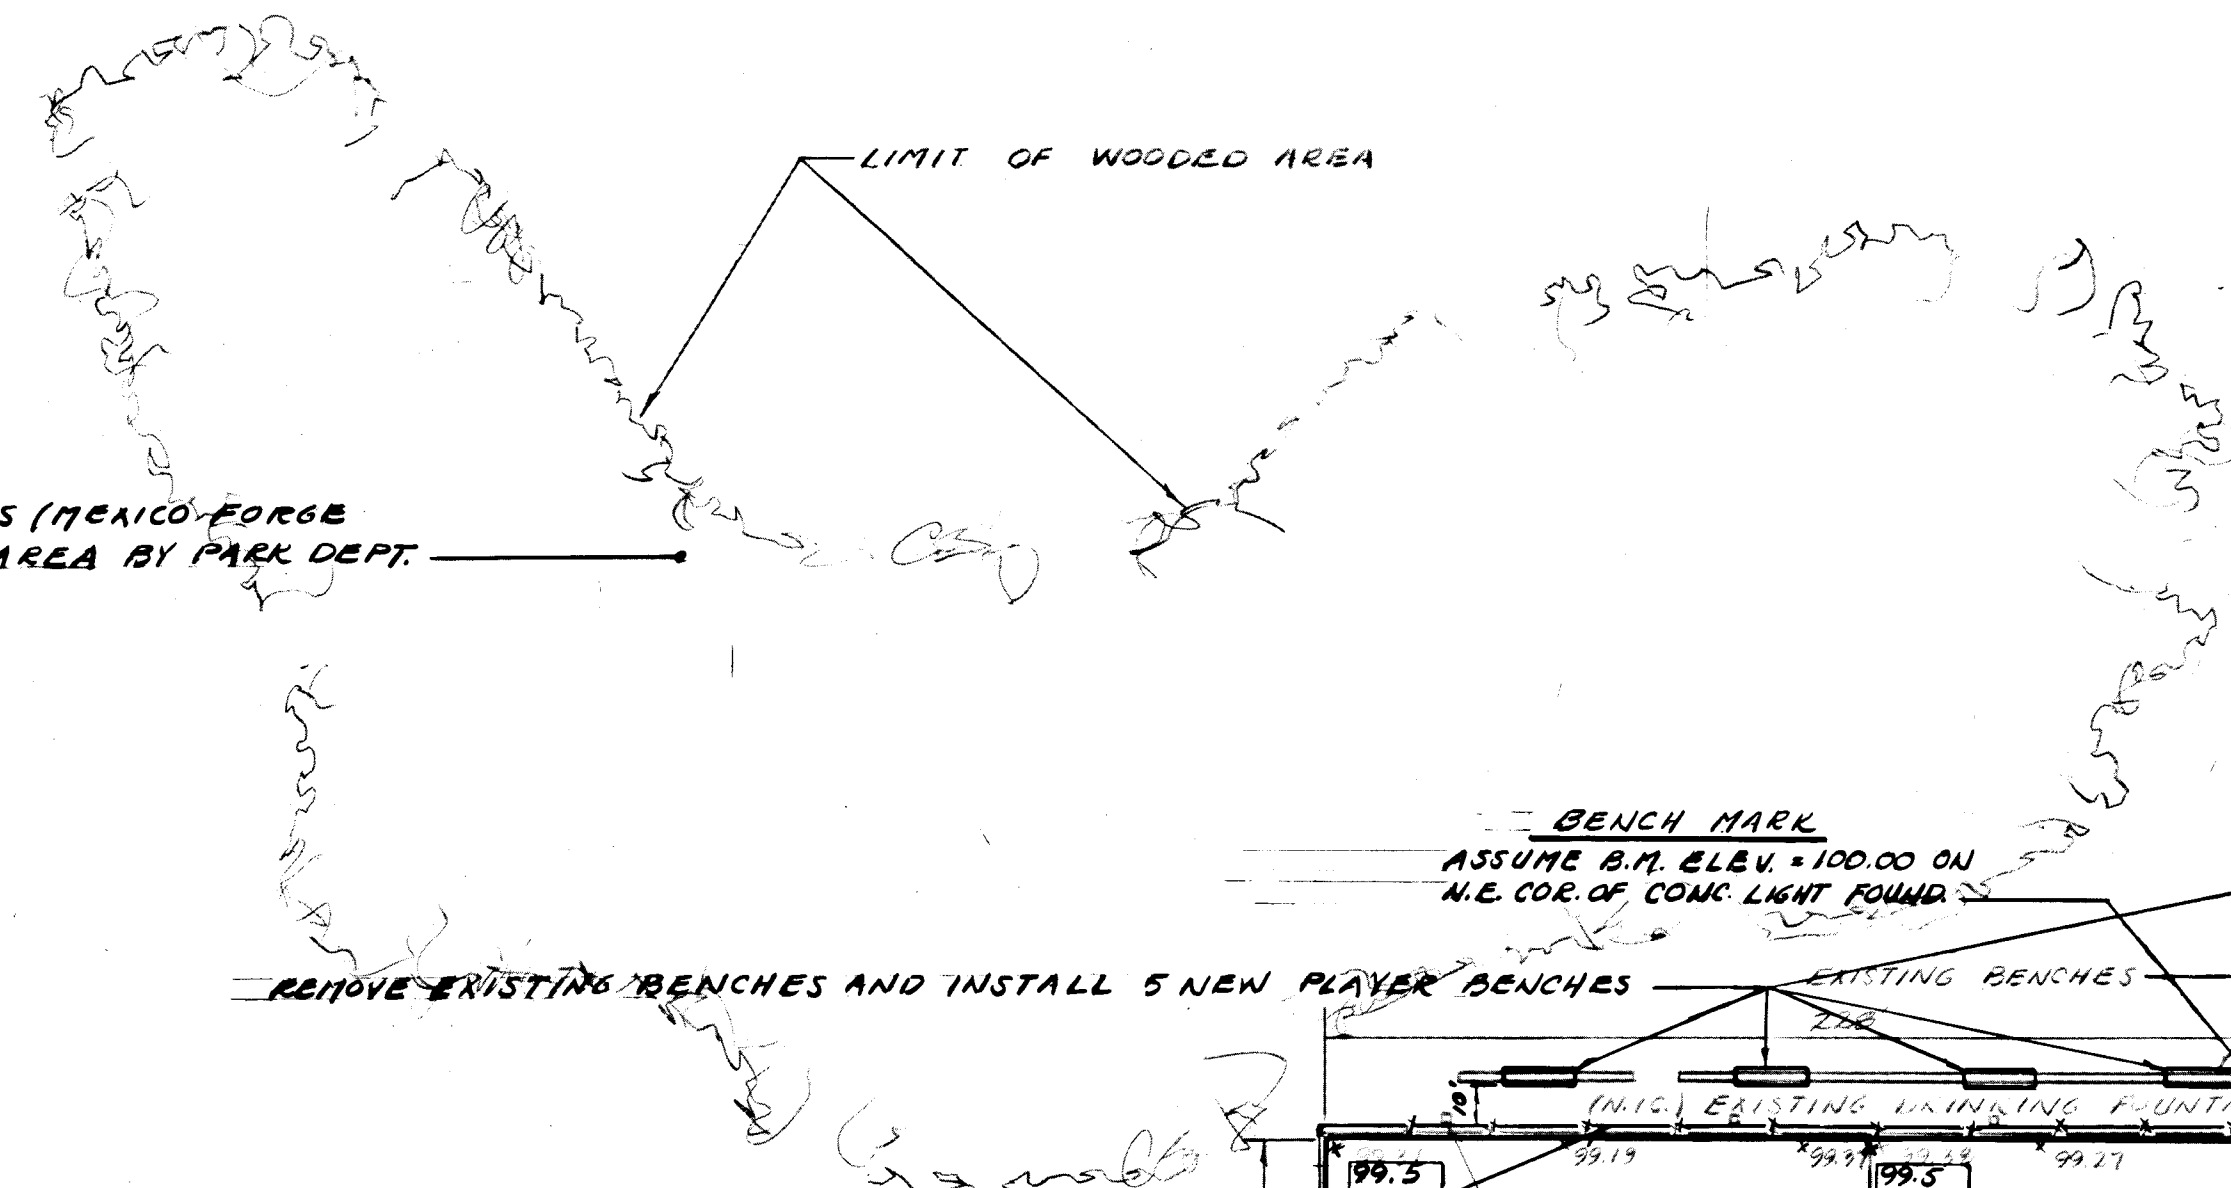

REMOVE EXISTING BENCHES AND INSTALL 5 NEW PLAYER BENCHES

PLAYGROUND AREA (N.I.C.) MOVE EXISTING FENCE SECTIONS OUT 2'-0"


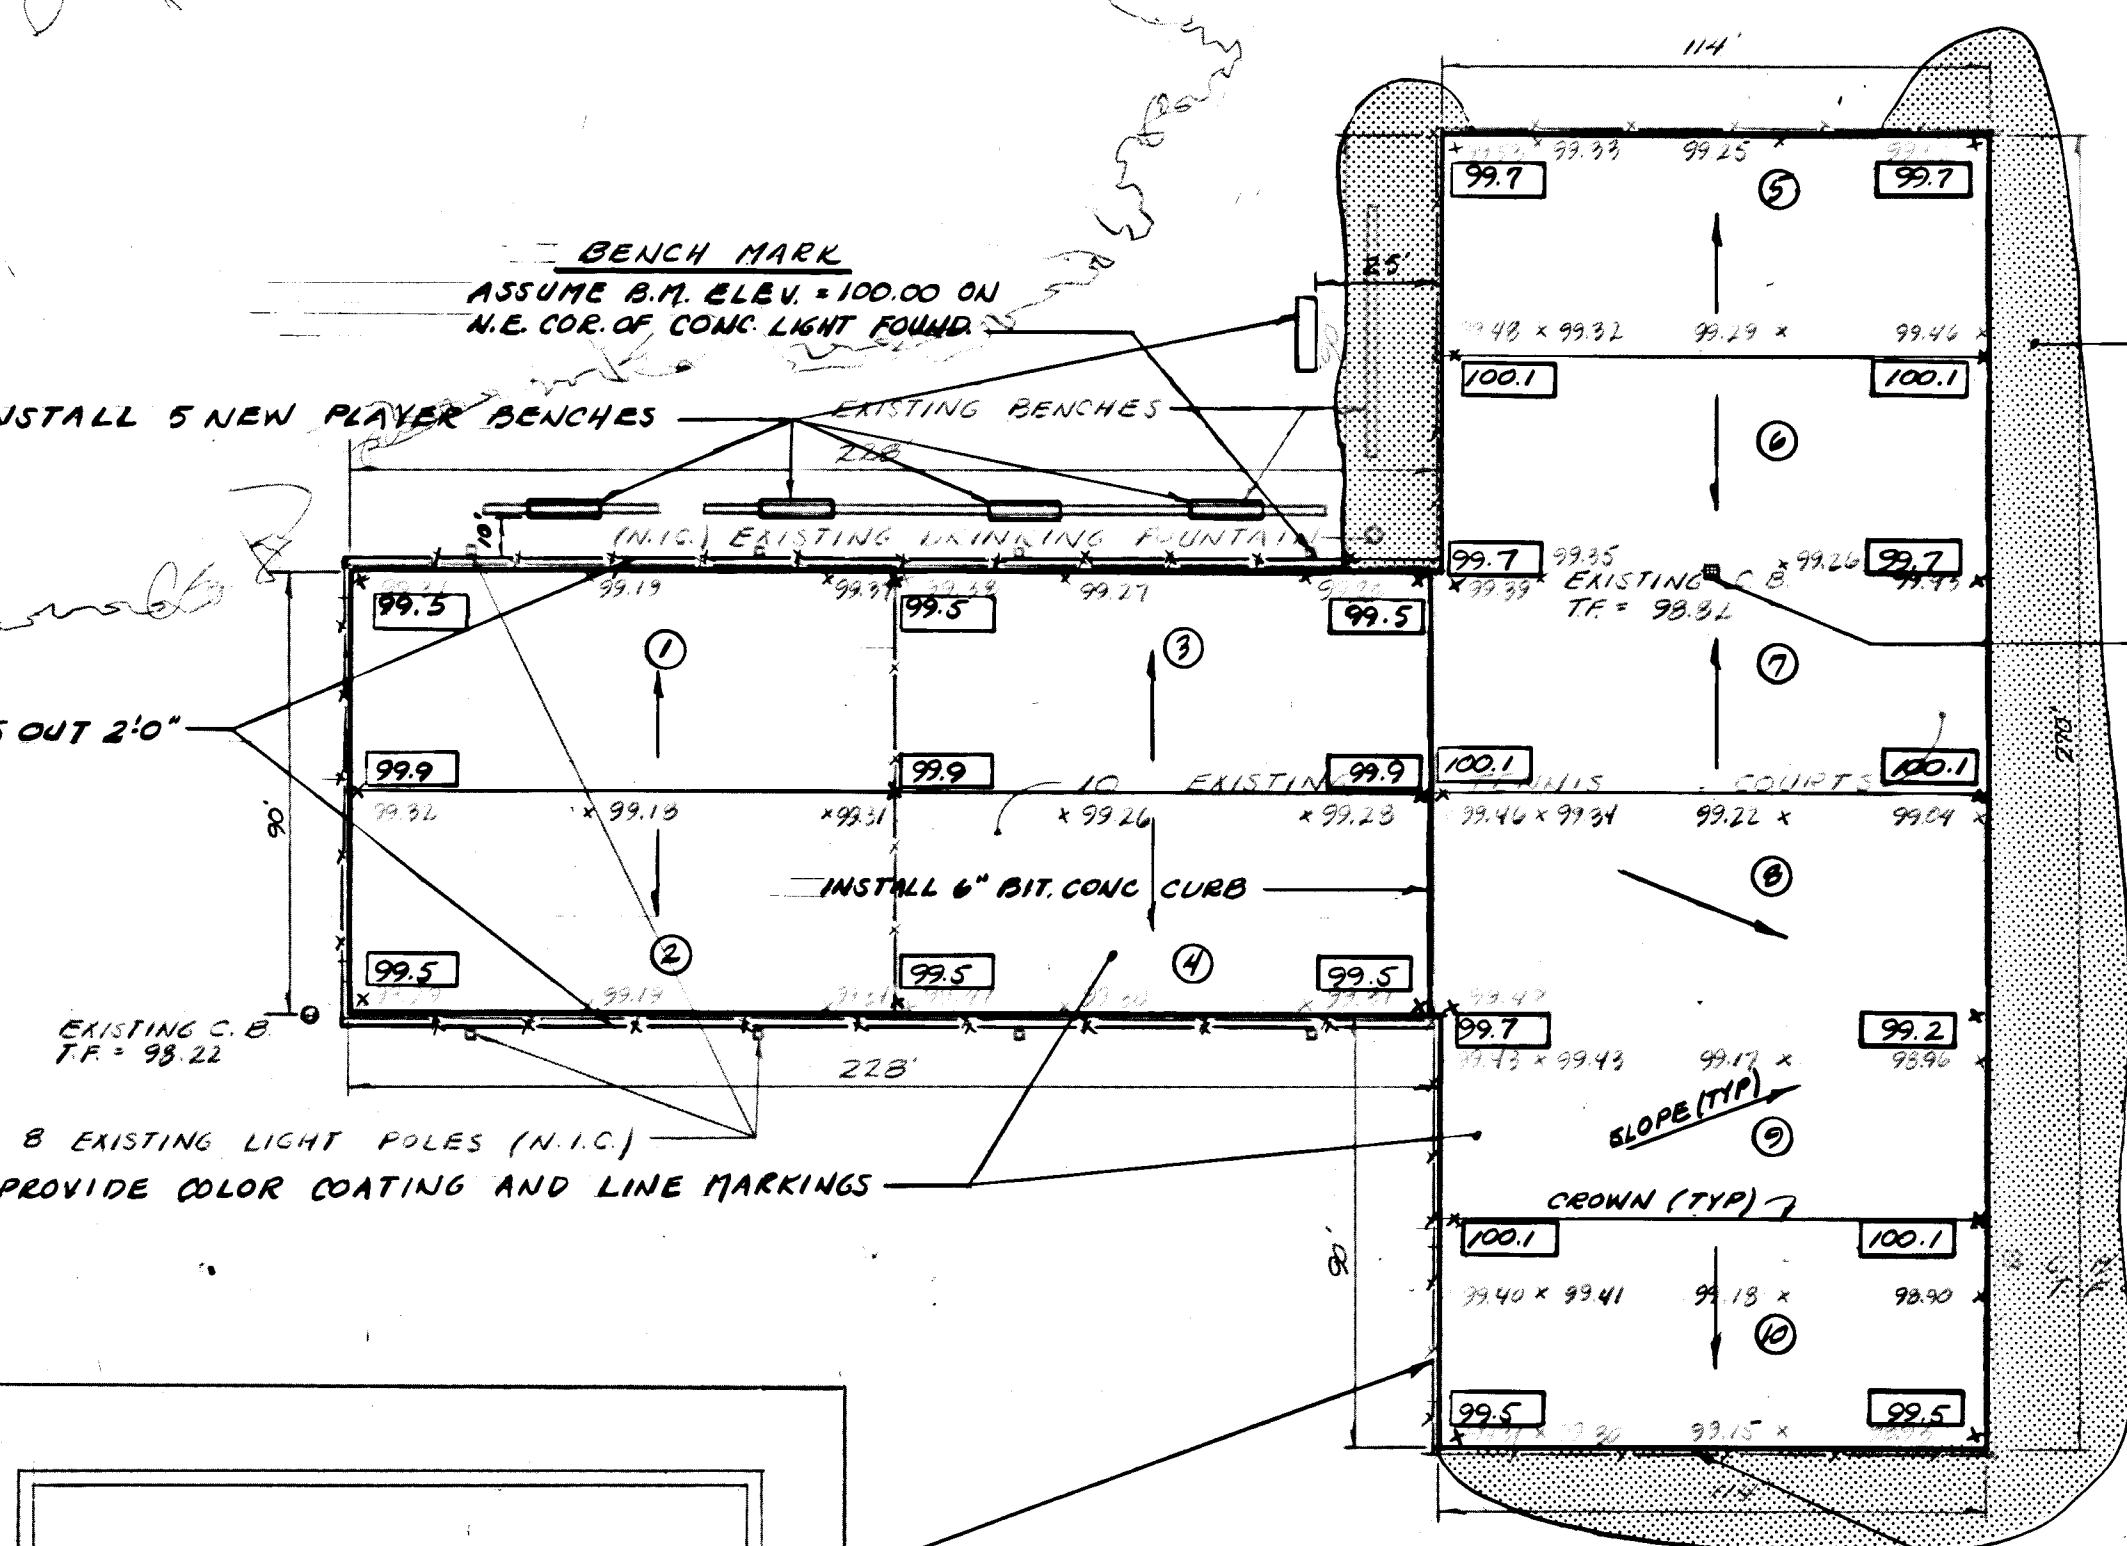


NOTE: ALL DIMENSIONS ARE 1 TO EDGE OF PAVEMENT.

REGRADE THIS AREA W/LOAM + SEED (TYP.)

CLEAN EXISTING C.B. AND RESET FRAME. TF = 99.20

INSTALL NEW BIT CONC. OVERLAY, PROVIDE COLOR COATING AND LINE MARKINGS

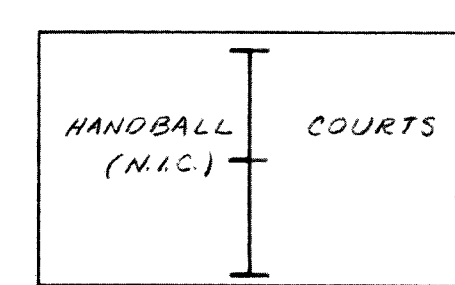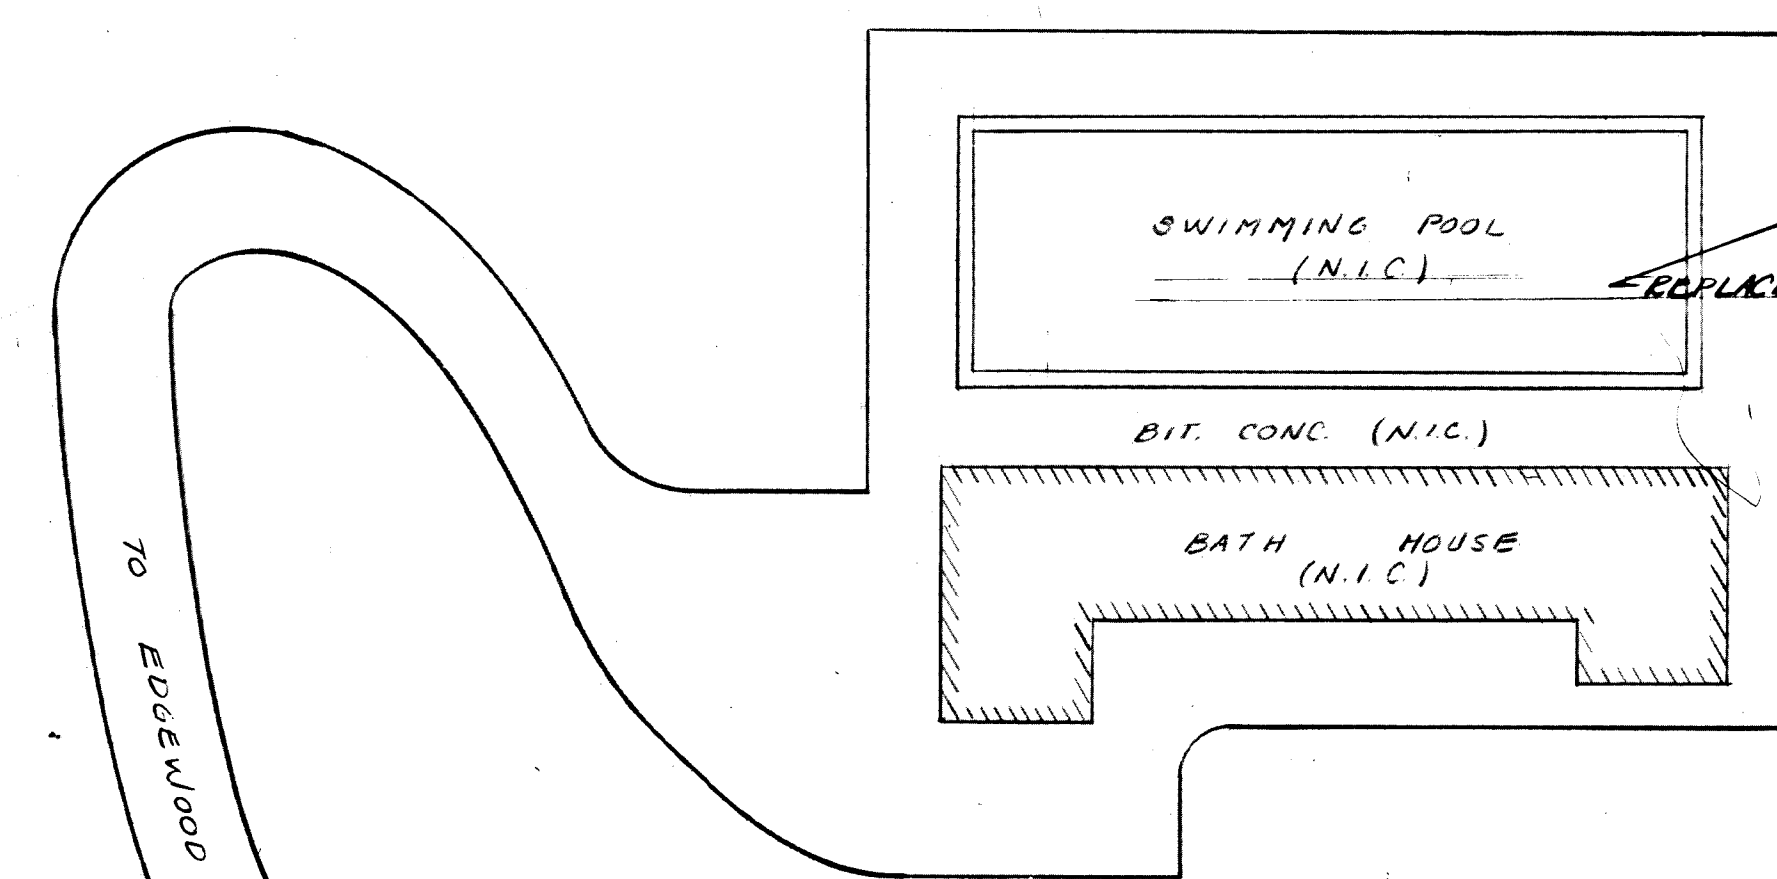

REPAIR 3' HOLE IN FENCE

NOTE: 2 HEAVY DUTY PARK STOVES (MEXICO-FORGE 455-000) WILL ALSO BE INSTALLED NEAR THE POND HOUSE WHICH IS NOT SHOWN ON THIS PLAN. THESE TO BE LOCATED BY THE PARKS DEPT.

PLAN OF KENNEY PARK
SCALE: 1" = 40'

CITY OF HARTFORD, CONNECTICUT DEPARTMENT OF PUBLIC WORKS FACILITIES SERVICES BUREAU		
HARTFORD PARKS REHABILITATION II E 83-31 (UPARR PROJECT) KENNEY PARK		
SUBMITTED VERNE F. SUEA	APPROVED [Signature] CHIEF FAC. SER. BUREAU	APPROVED [Signature] CITY ENGINEER
DRAWN JES	DATE 8-19-83	DRAWING NO. SD 1
CHECKED JES	DAYBOOK NO. 20858-A	
SCALE NOTED		