
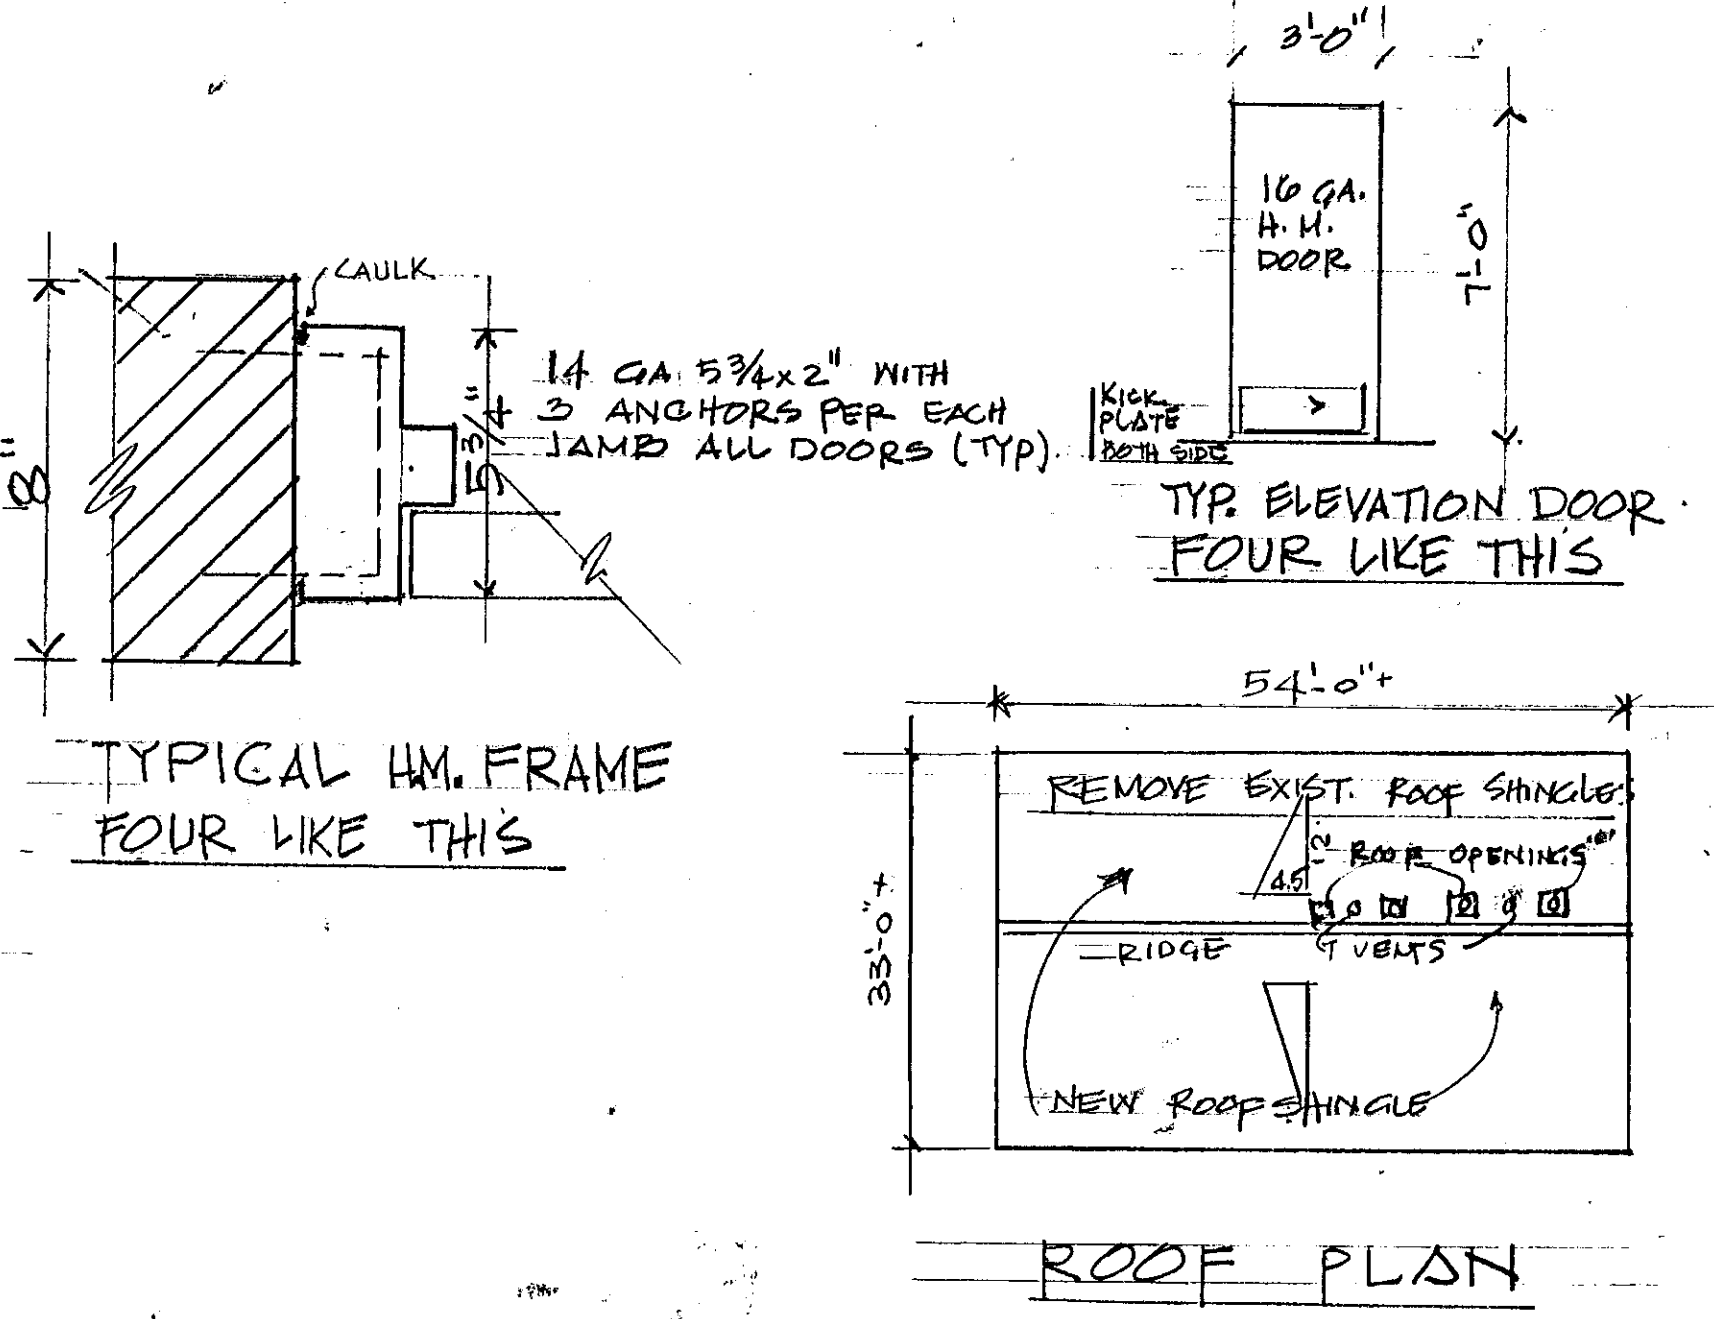
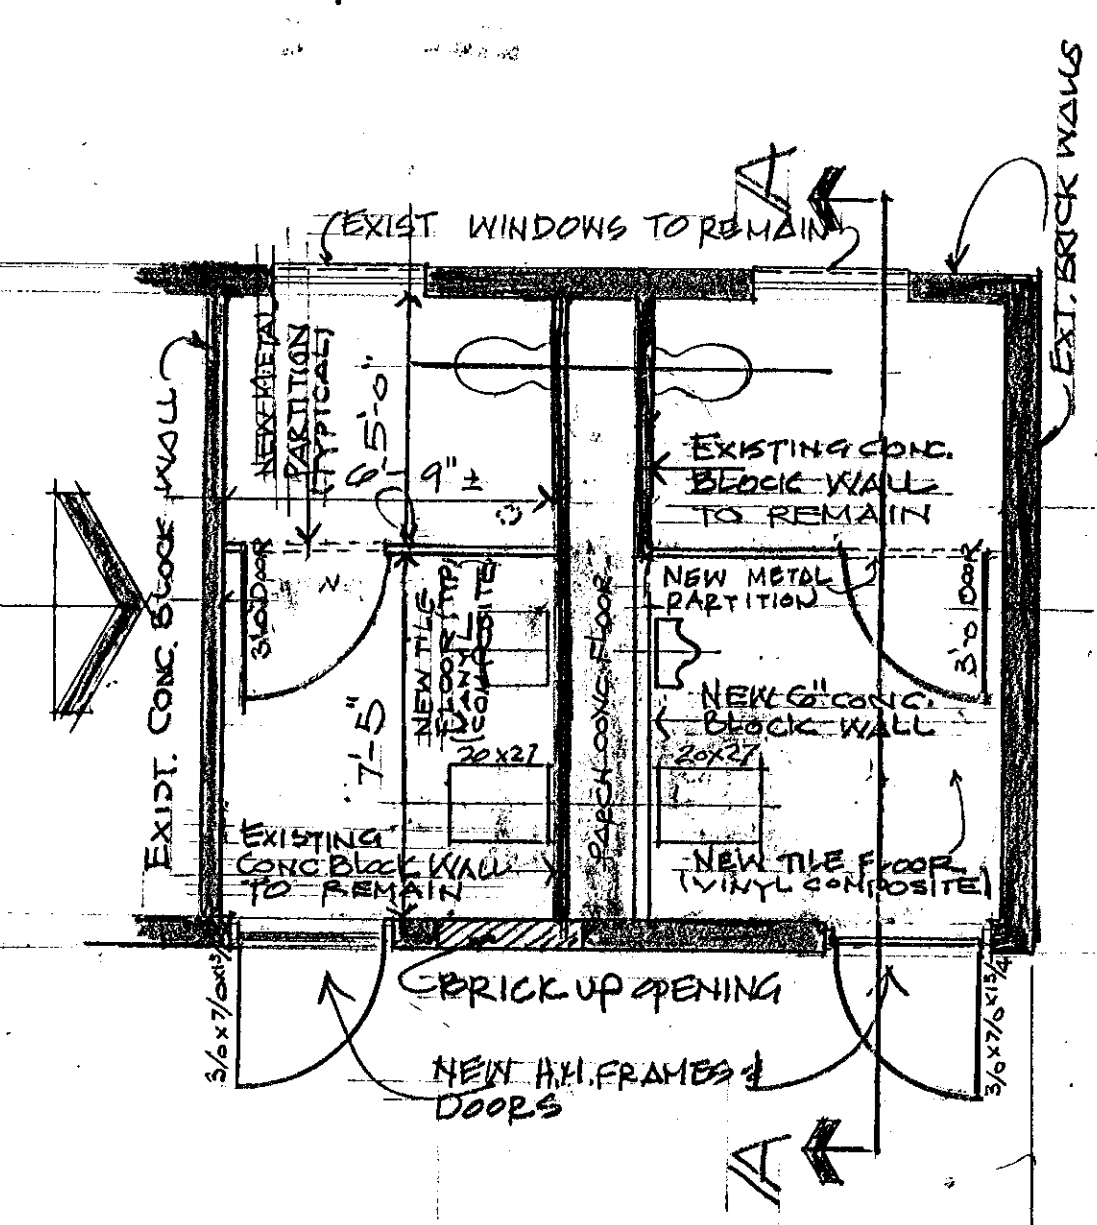
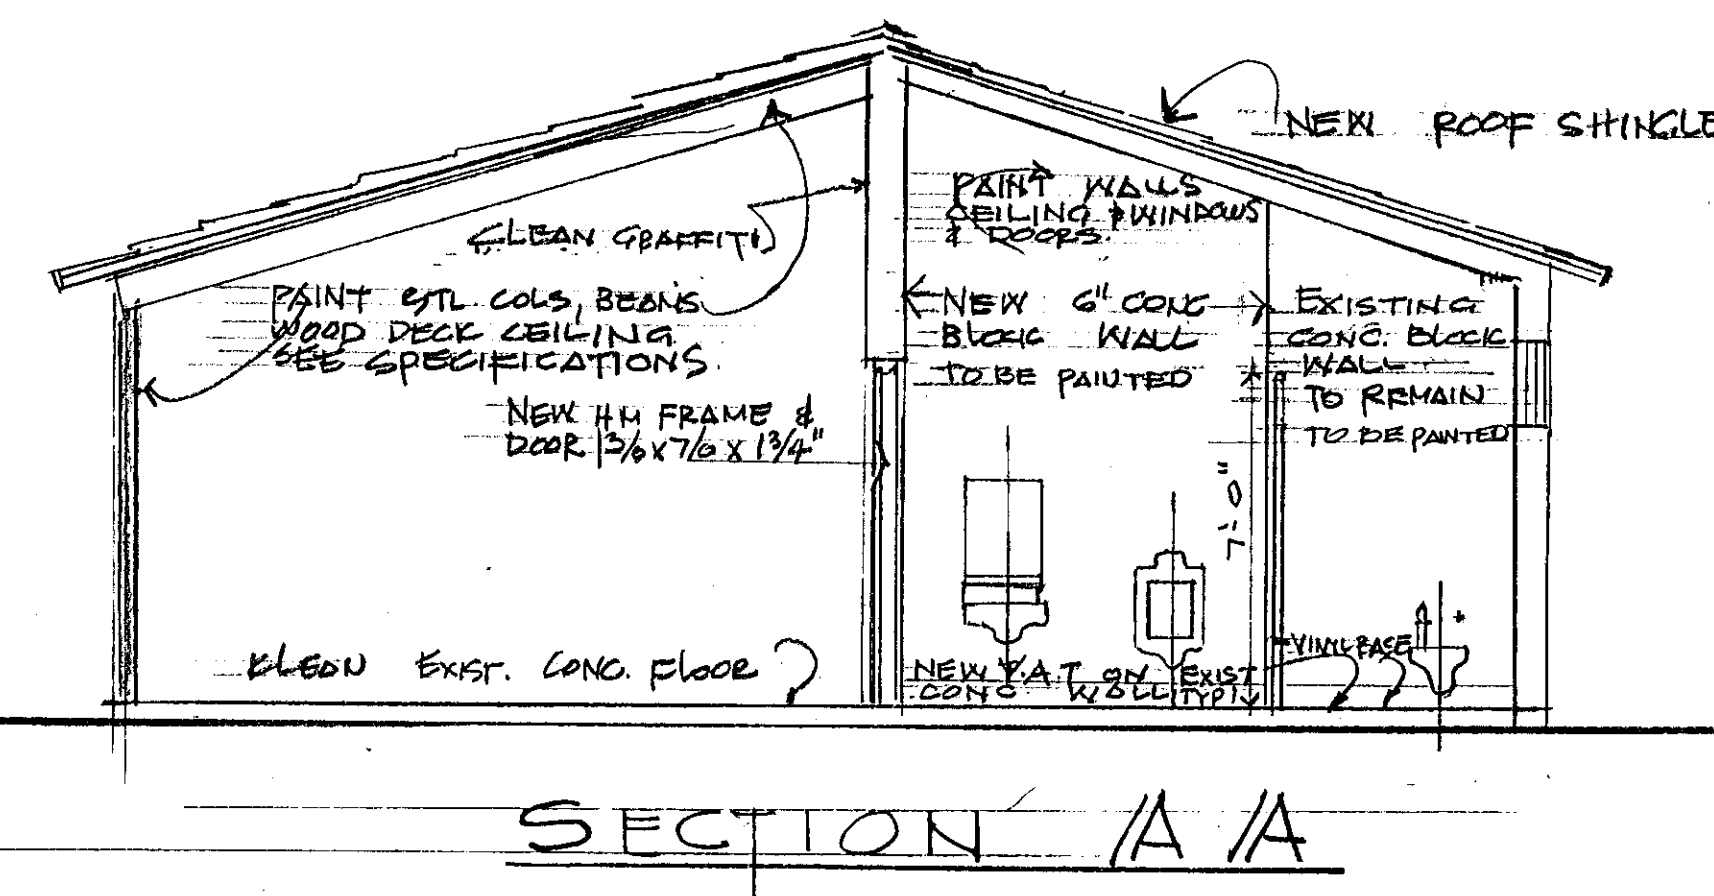


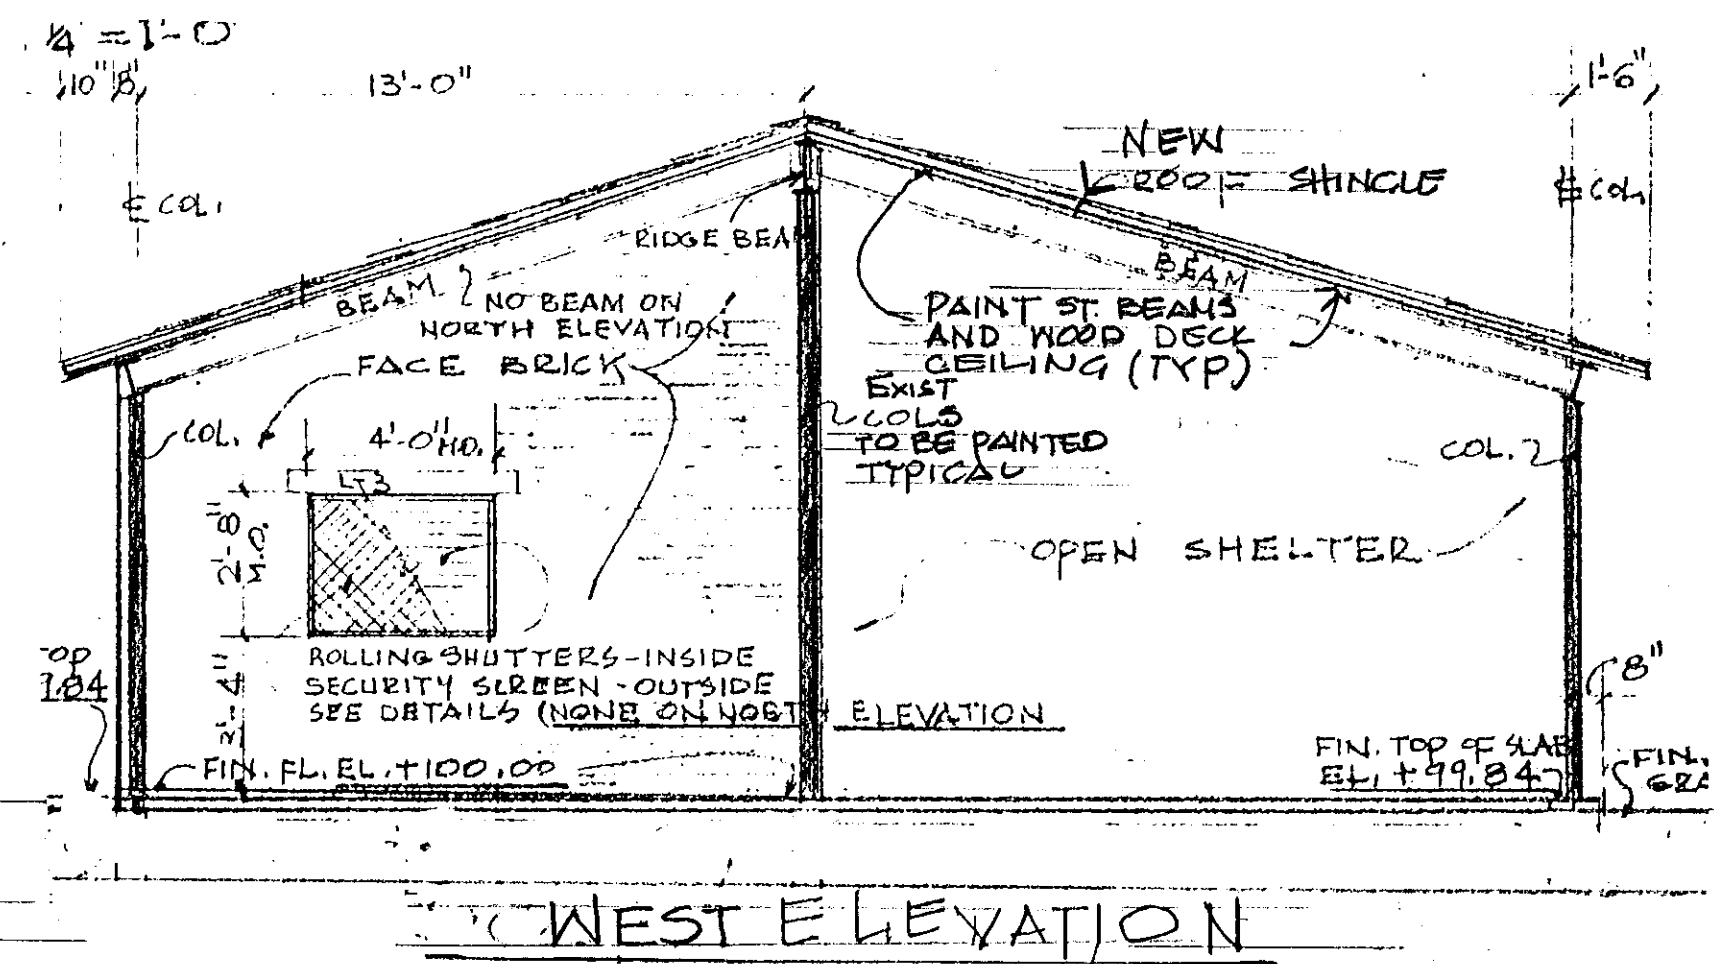

VERIFY EXISTING CONDITIONS AND DIMENSIONS WORK TO BE DONE 1. Remove existing roof shingle. 2. Install new roof shingle. 3. Clean graffiti and water-proof exterior walls. 4. Paint steel columns, beams wood deck ceiling, frames and doors. 5. Remove existing four frame and doors and install four new frames and doors.	CITY OF HARTFORD, CONNECTICUT DEPARTMENT OF PUBLIC WORKS FACILITIES SERVICES BUREAU HARTFORD PARKS REHABILITATION II E 83 - 31 (UPARR PROJECT) WAYERLY-KENEY												
SEE SPECIFICATIONS & DRAWINGS SEE SHEET S.D.-2 FOR SITE LOCATIONS SEE SHEET E-1 FOR ELECTRICAL WORK " " M-2 FOR MECHANICAL WORK	<table border="1" style="width: 100%; border-collapse: collapse;"> <tr> <td style="width: 33%;">SUBMITTED <i>A. Ross Jenkins</i></td> <td style="width: 33%;">APPROVED <i>R. J. [Signature]</i> CITY ARCHITECT</td> <td style="width: 33%;">APPROVED <i>[Signature]</i> CITY ENGINEER</td> </tr> <tr> <td>DRAWN #E.U.</td> <td colspan="2">DAYBOOK NO. 010858-N</td> </tr> <tr> <td>CHECKED</td> <td>DATE AUGUST 26/83</td> <td>DRAWING NO. A-3</td> </tr> <tr> <td>SCALE AS NOTED</td> <td colspan="2"></td> </tr> </table>	SUBMITTED <i>A. Ross Jenkins</i>	APPROVED <i>R. J. [Signature]</i> CITY ARCHITECT	APPROVED <i>[Signature]</i> CITY ENGINEER	DRAWN #E.U.	DAYBOOK NO. 010858-N		CHECKED	DATE AUGUST 26/83	DRAWING NO. A-3	SCALE AS NOTED		
SUBMITTED <i>A. Ross Jenkins</i>	APPROVED <i>R. J. [Signature]</i> CITY ARCHITECT	APPROVED <i>[Signature]</i> CITY ENGINEER											
DRAWN #E.U.	DAYBOOK NO. 010858-N												
CHECKED	DATE AUGUST 26/83	DRAWING NO. A-3											
SCALE AS NOTED													