

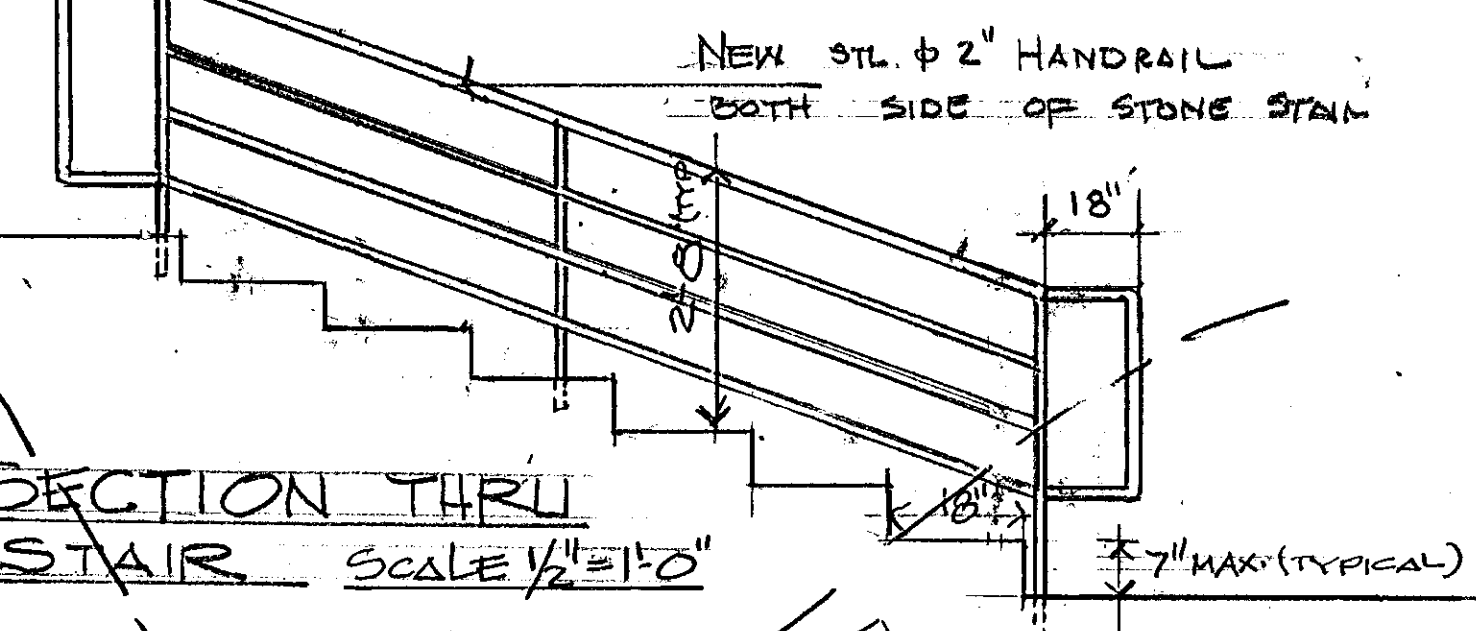
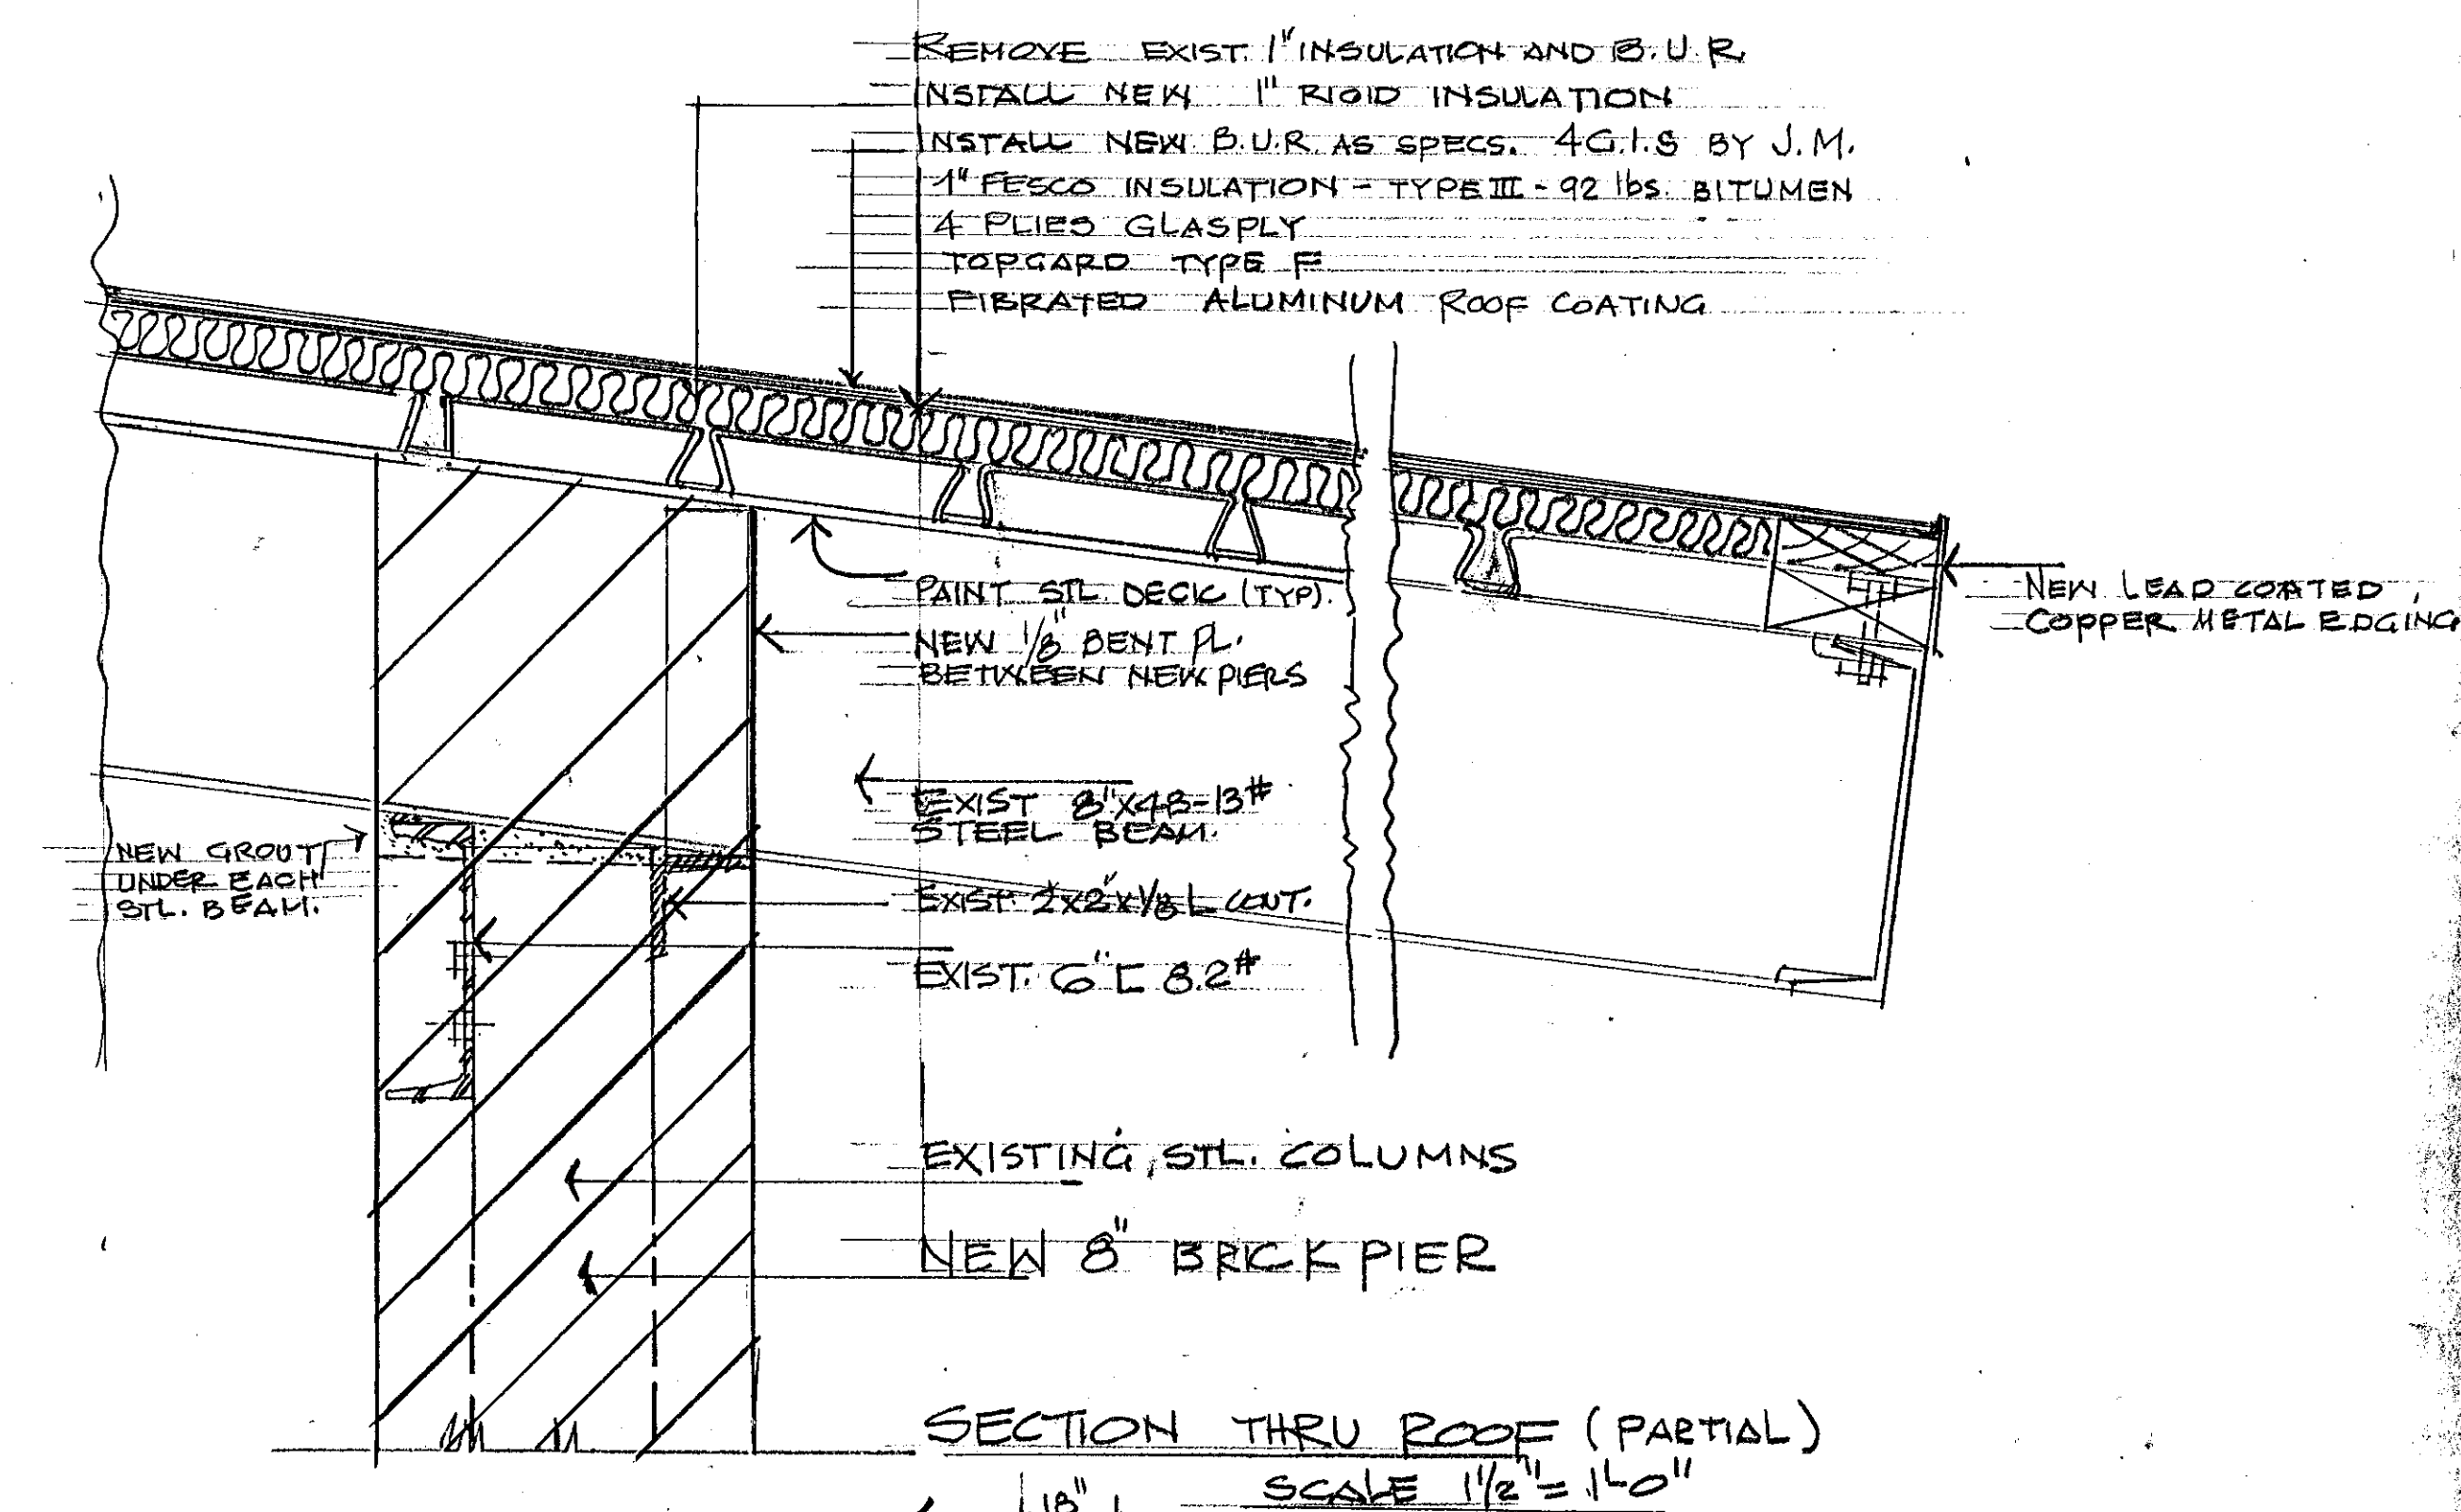


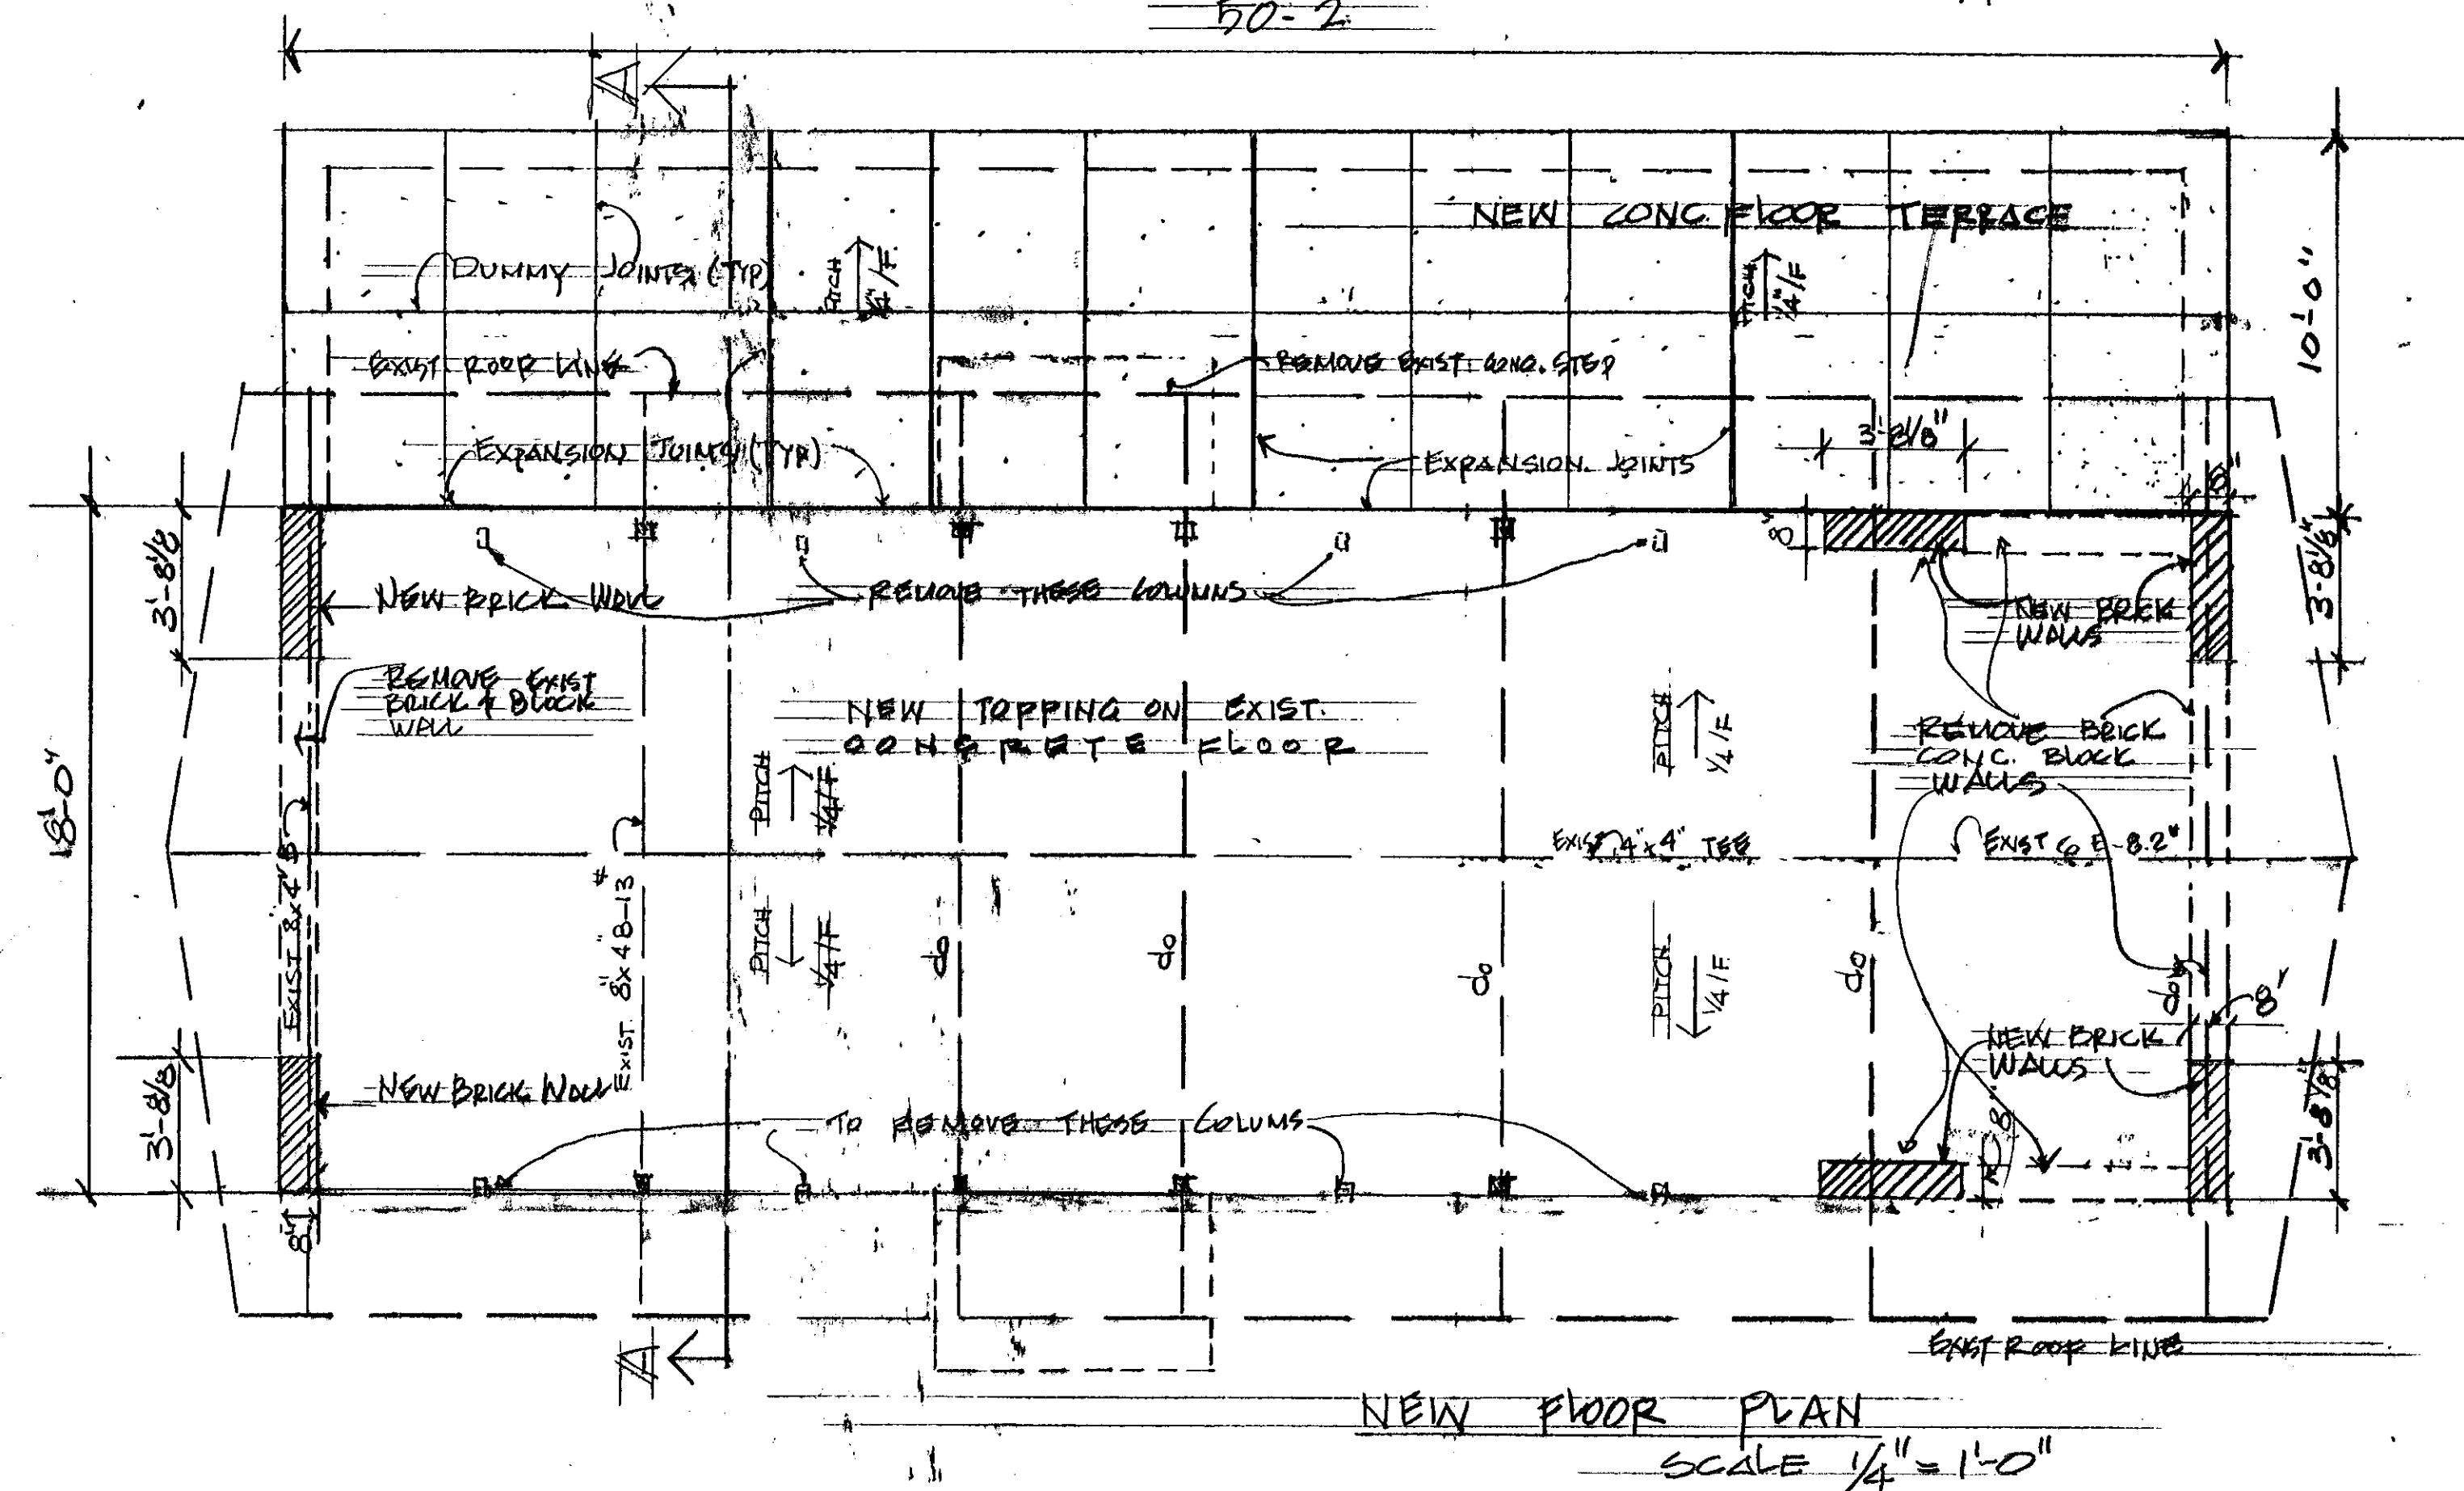

PARK STREET.

CURB 2

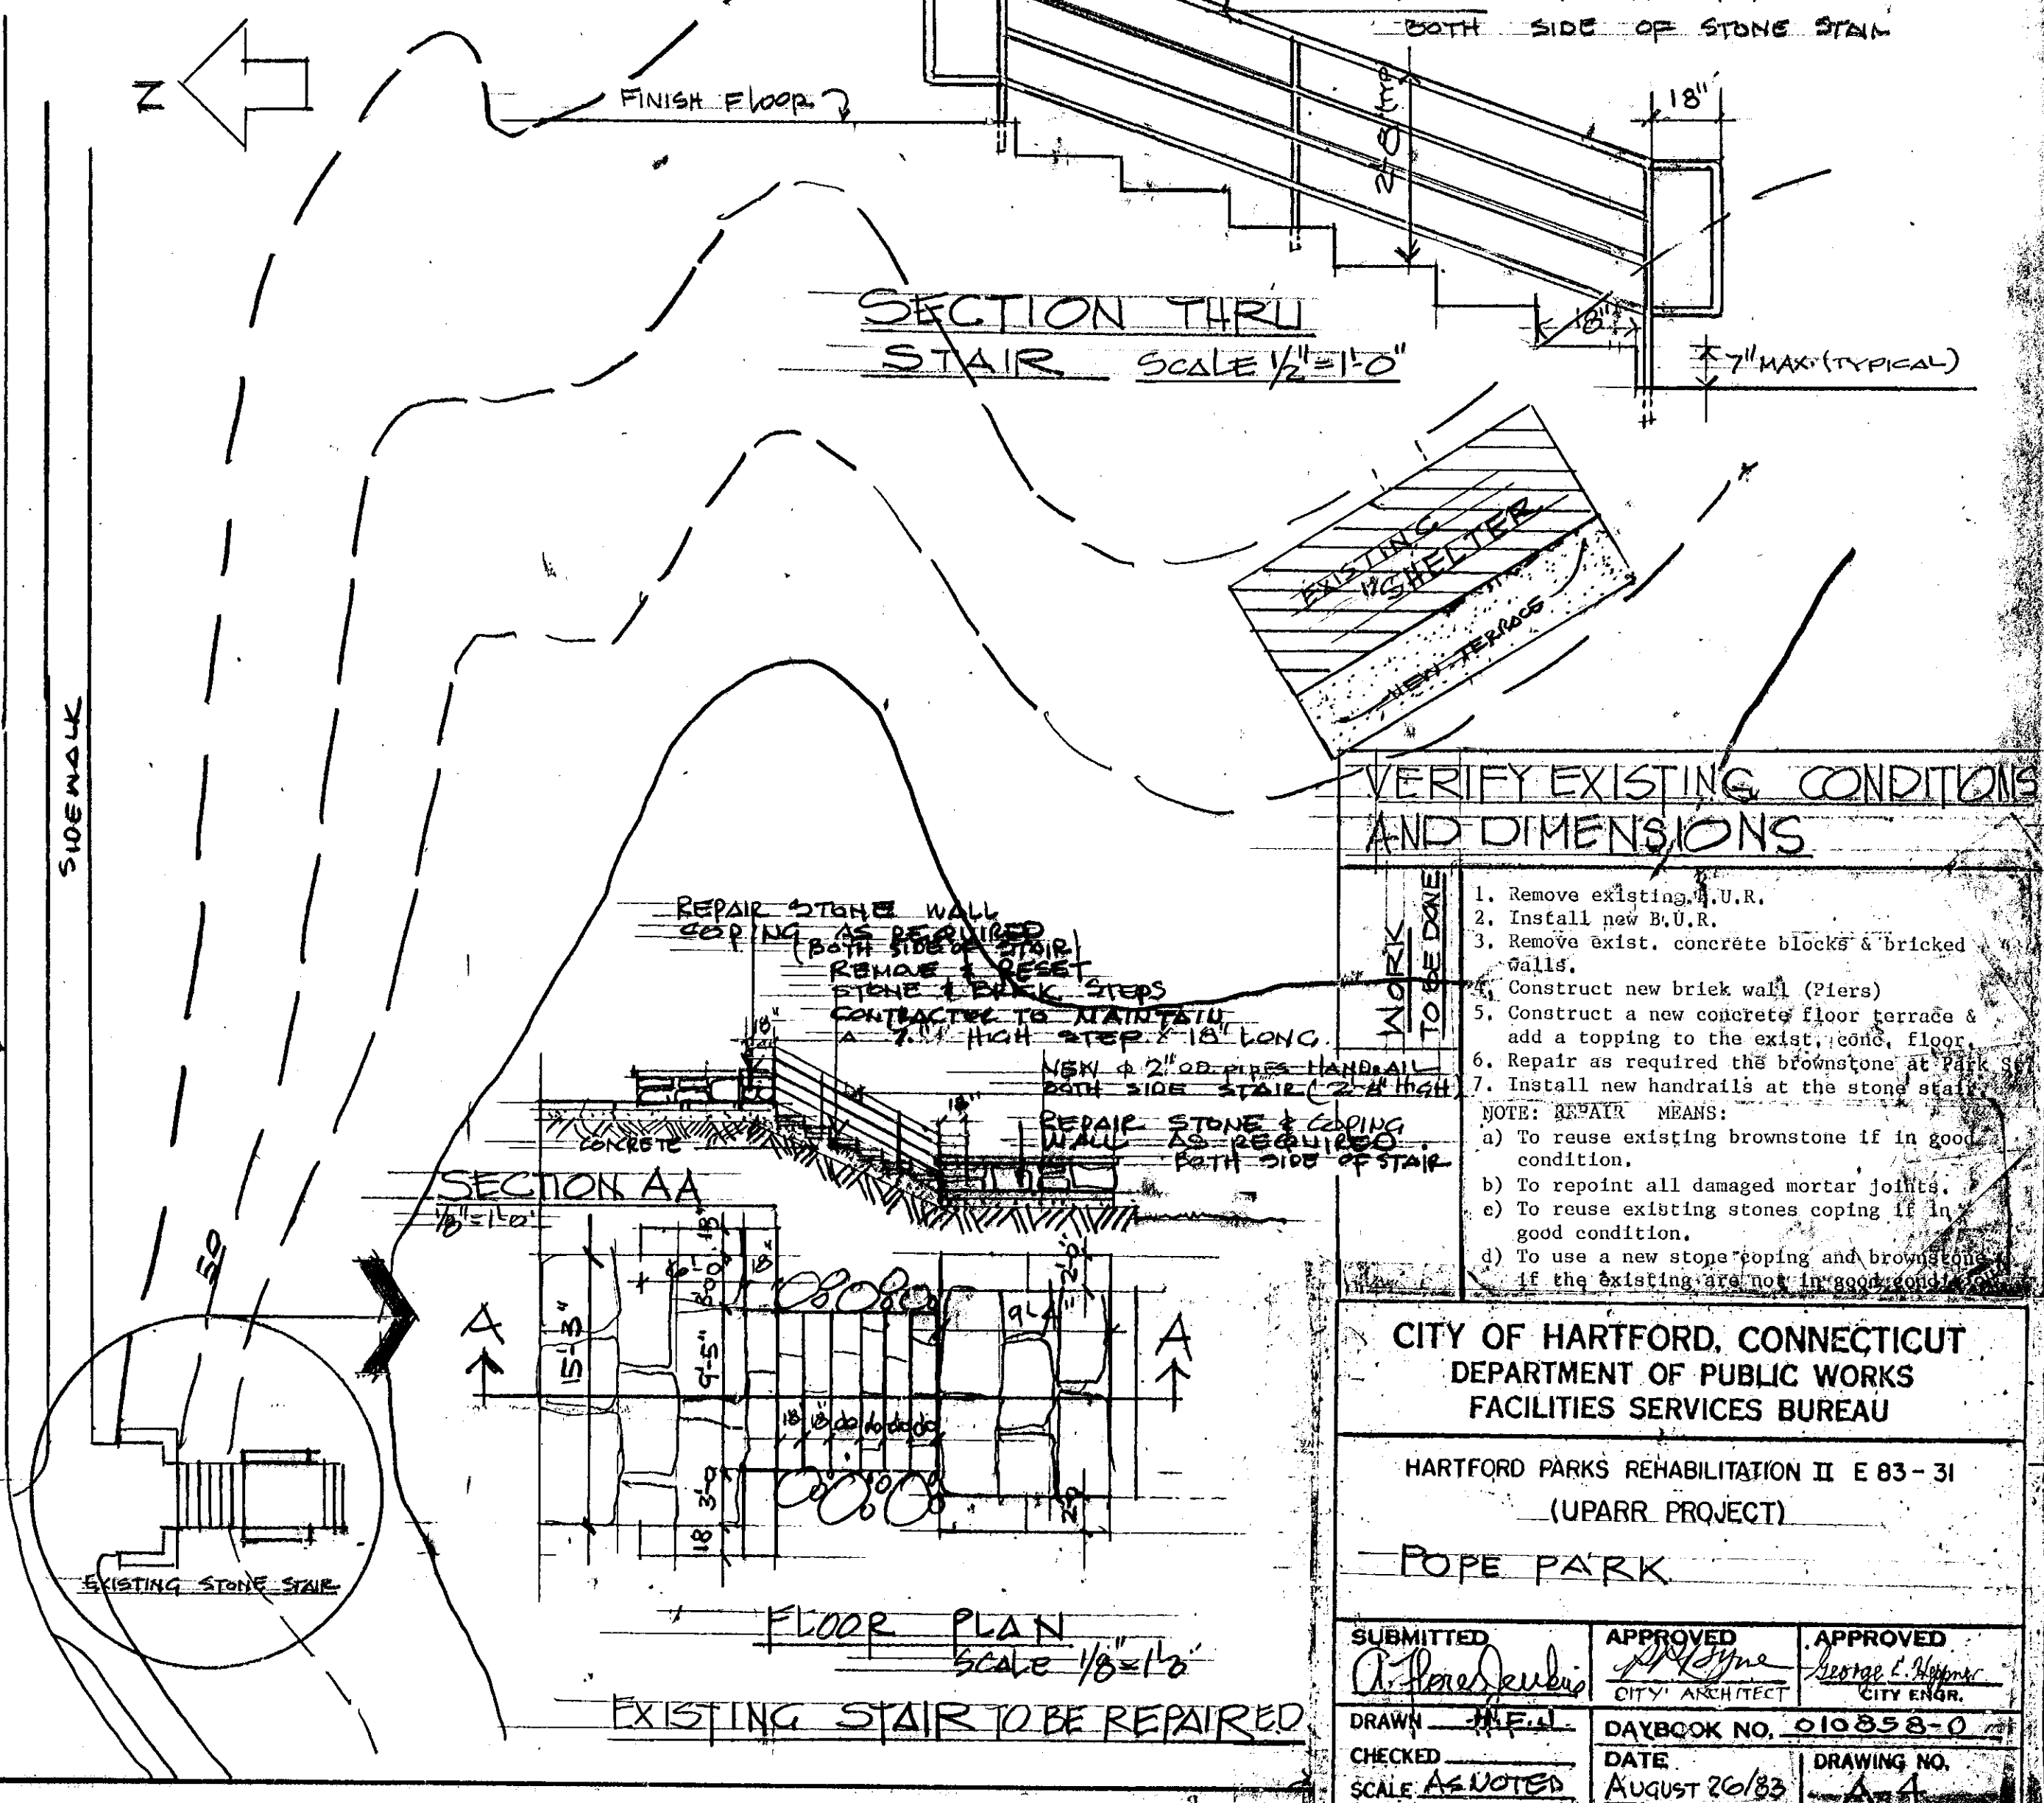

VERIFY EXISTING CONDITIONS
AND DIMENSIONS

1. Remove existing V.U.R.
 2. Install new B.U.R.
 3. Remove exist. concrete blocks & bricked
galls.
 4. Construct new brick wall (Piers)
 5. Construct a new concrete floor terrace &
add a topping to the exist. conc. floor
 6. Repair as required the brownstone at Park
7. Install new handrails at the stone stairs
- NOTE: REPAIR MEANS:
- a) To reuse existing brownstone if in good
condition.
 - b) To repoint all damaged mortar joints.
 - c) To reuse existing stones coping if in
good condition.
 - d) To use a new stone coping and brownstone
if the existing are now in good condition.

CITY OF HARTFORD, CONNECTICUT
DEPARTMENT OF PUBLIC WORKS
FACILITIES SERVICES BUREAU

HARTFORD PARKS REHABILITATION II E 83-31
(UPARR PROJECT)

POPE PARK

SUBMITTED <i>A. J. Jones</i>	APPROVED <i>A. J. Jones</i> CITY ARCHTCT	APPROVED <i>George E. Hays</i> CITY ENGR.
DRAWN <i>A. J. Jones</i>	DAYBOOK NO. <i>010858-0</i>	
CHECKED	DATE <i>AUGUST 20/83</i>	DRAWING NO. <i>44</i>
SCALE <i>AS NOTED</i>		