
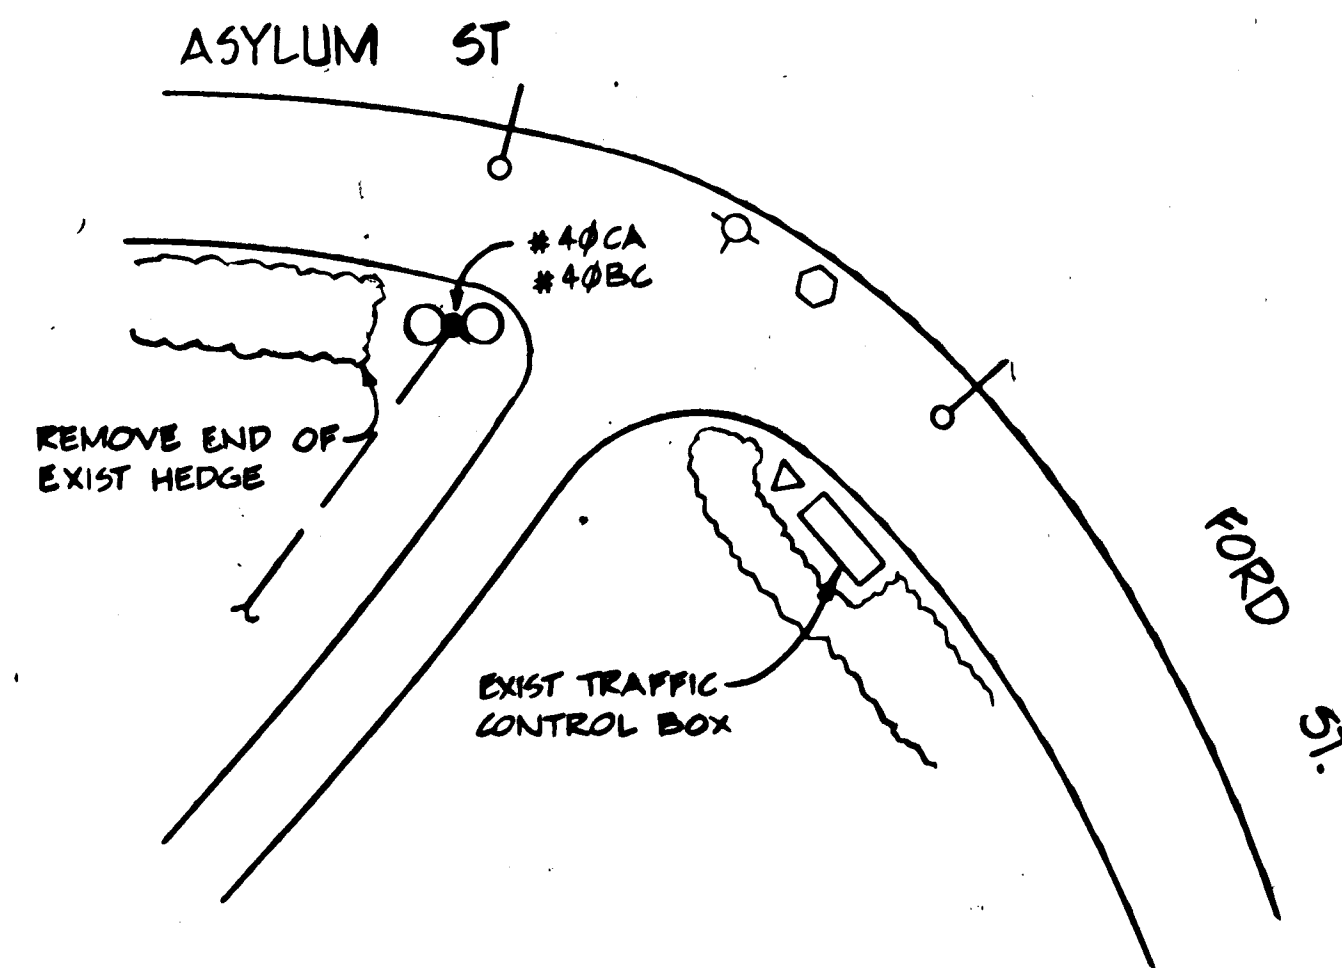


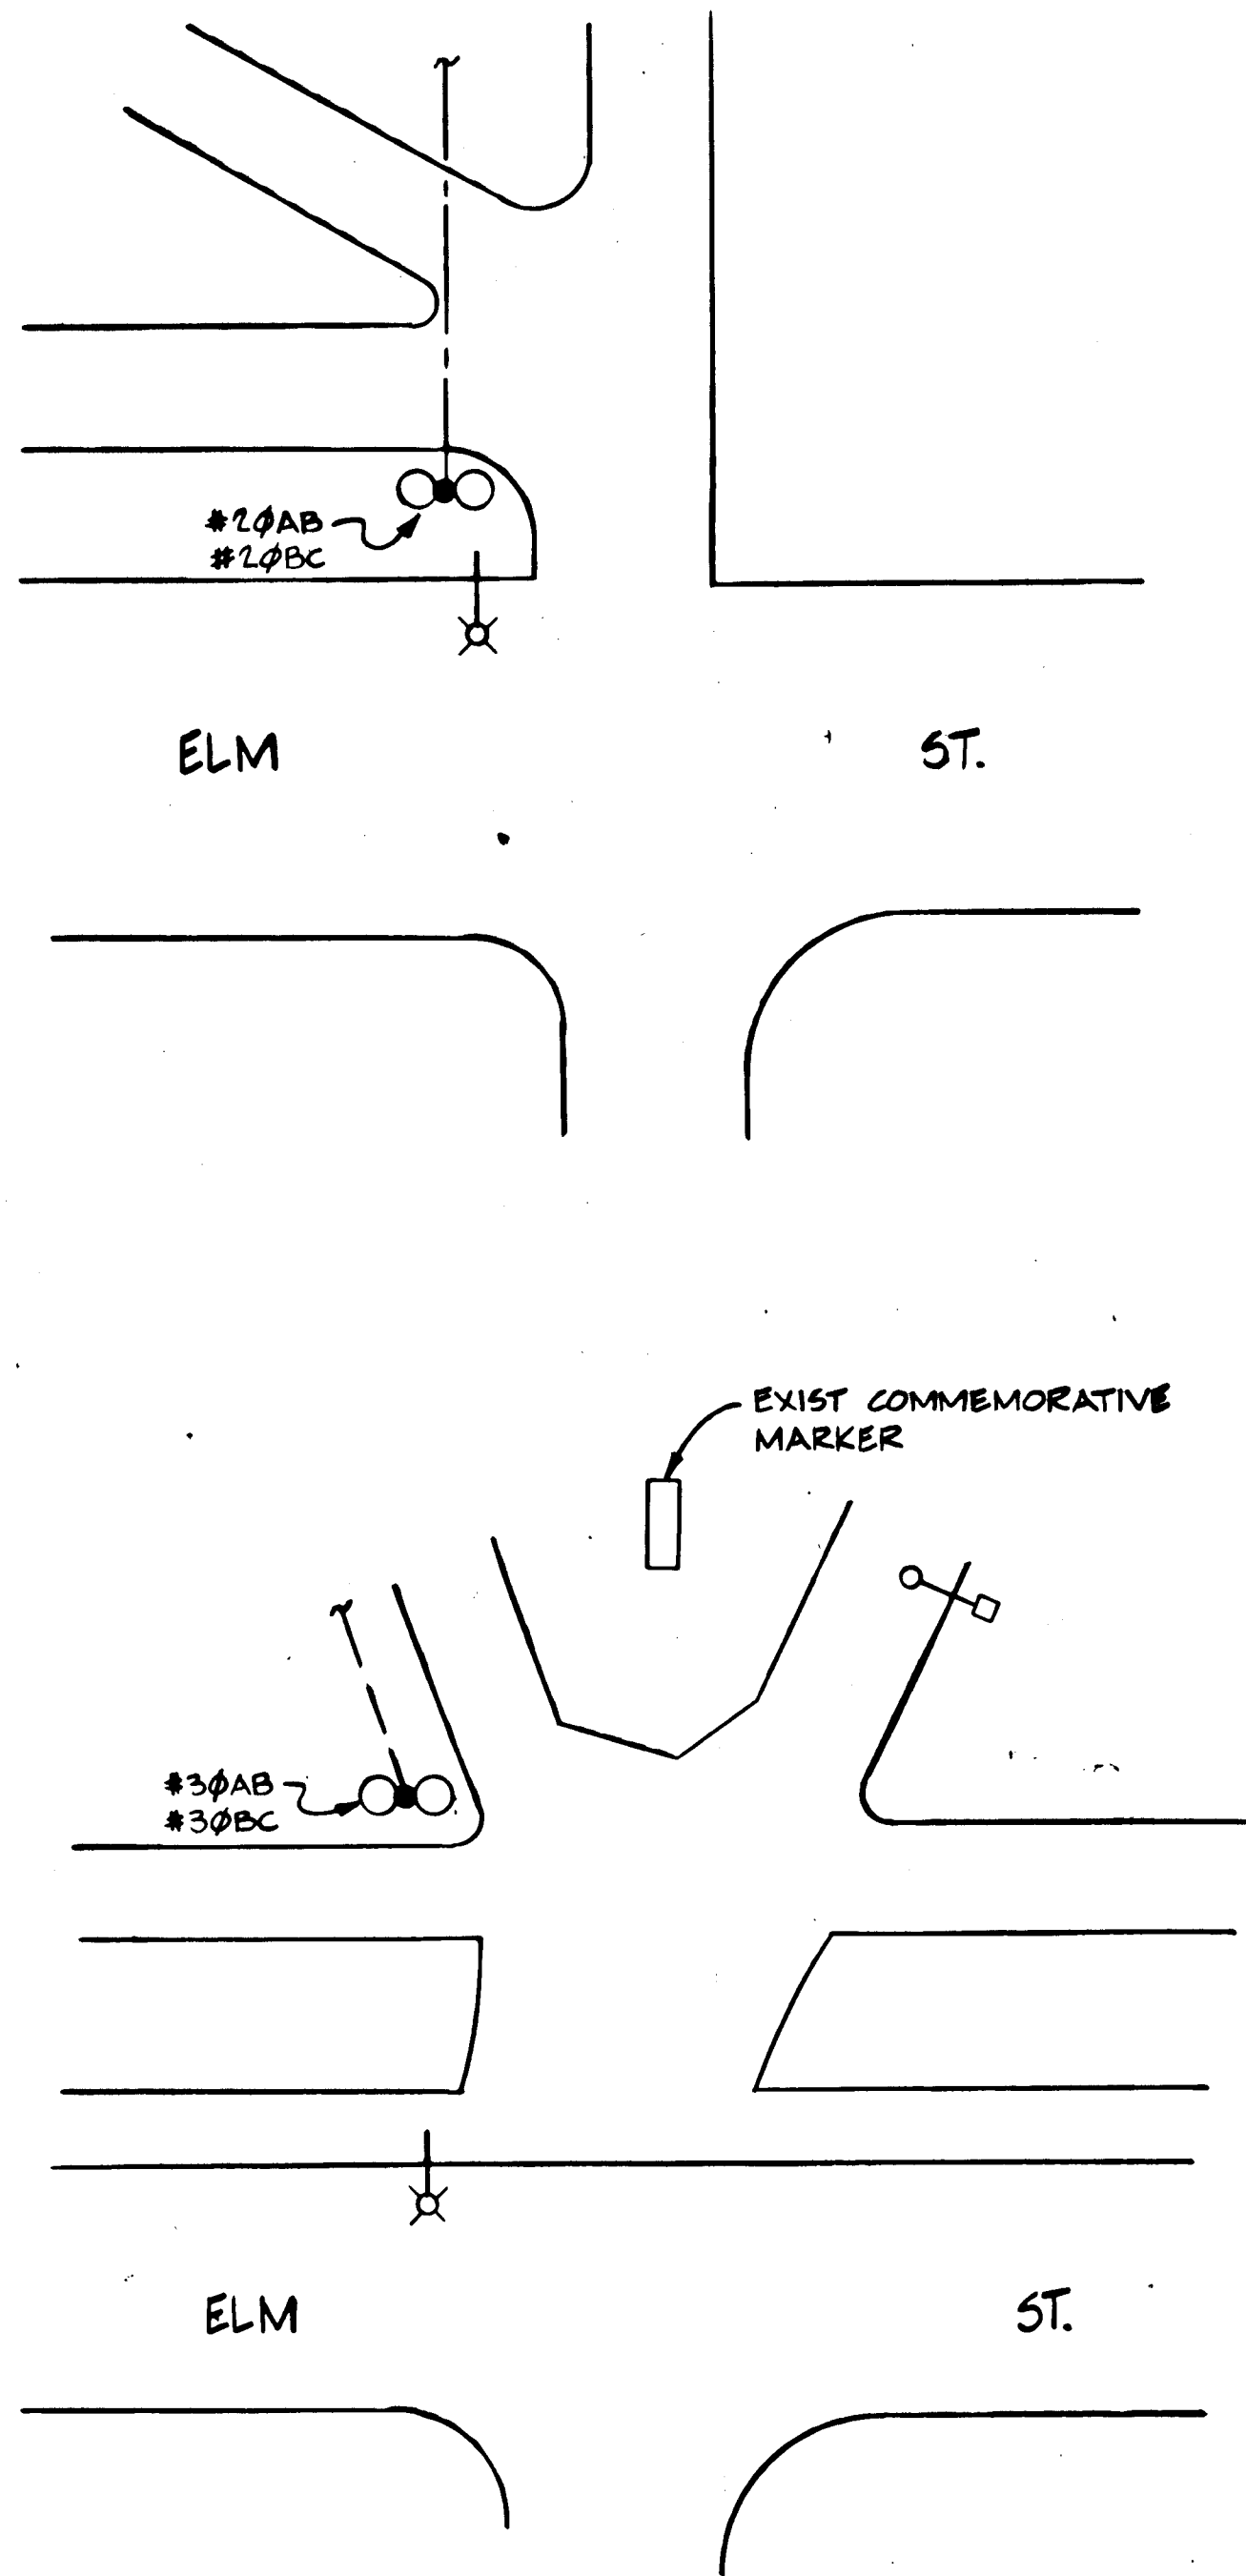

NOTE:
CONTRACTOR WILL BE GIVEN SPECIFIC LOCATIONS
OF ENTRANCE LIGHTING FOUNDATIONS PRIOR TO
ACTUAL CONSTRUCTION- SEE SPECIFICATIONS.

SUBMITTED <i>[Signature]</i>	APPROVED <i>[Signature]</i> CHIEF FAC. DES. BUREAU	APPROVED <i>[Signature]</i> CITY ENGINEER
DRAWN <i>R. Mosk</i>	DAYBOOK NO. 010858	
CHECKED <i>T. Mann</i>	DATE 8/20/83	DRAWING NO. E-5
SCALE 1" = 20'		

CITY OF HARTFORD DEPARTMENT OF PUBLIC WORKS FACILITY SERVICE BUREAU		cahn CONSULTING ENGINEERS AND PLANNERS 20 Alexander Drive, Wallingford, Ct. 06492	
BUSHNELL PARK PATHWAY LIGHTING		ENTRANCE DETAILS	
Designed by: J.E.P.	Drawn by: MOSKI	Checked by: YAM	Approved by: EROK
Scale: 1" = 20'			
Date: AUG, 1983			
Dwg. No. 5 of 8			
Dwg. No. 5			