




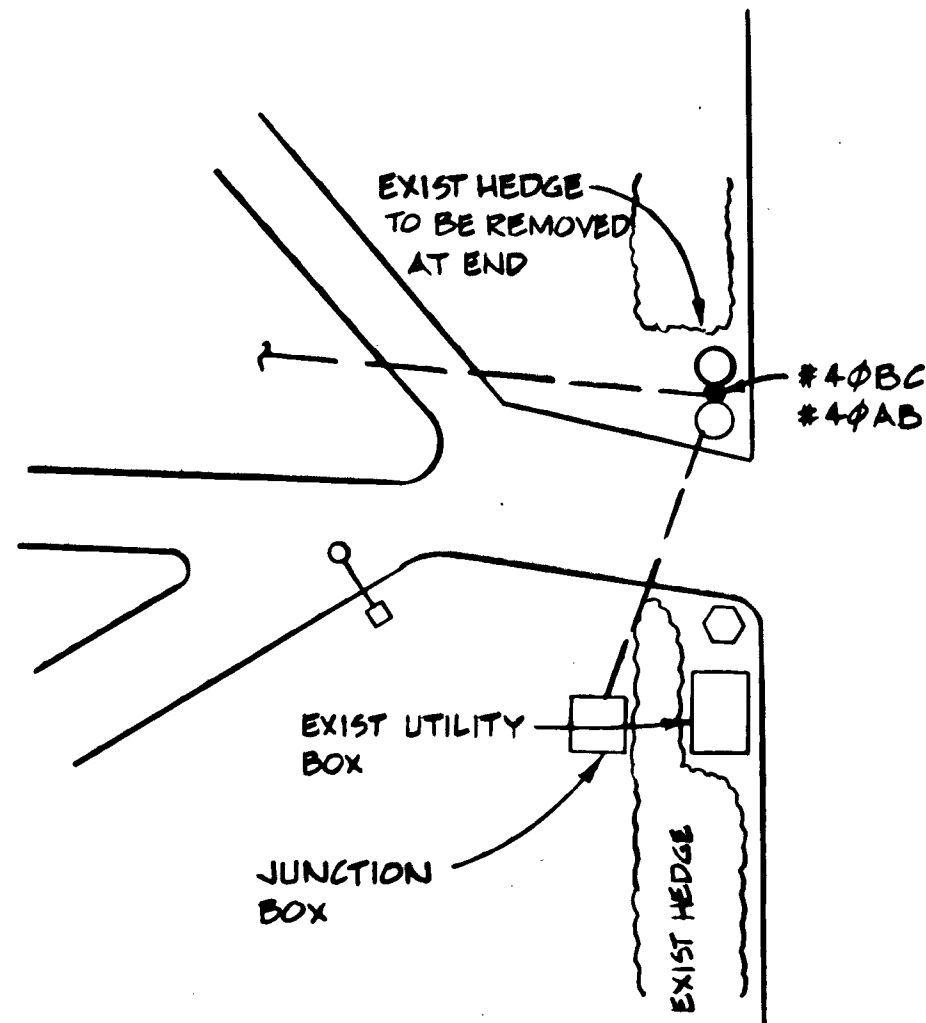

FORD ST.

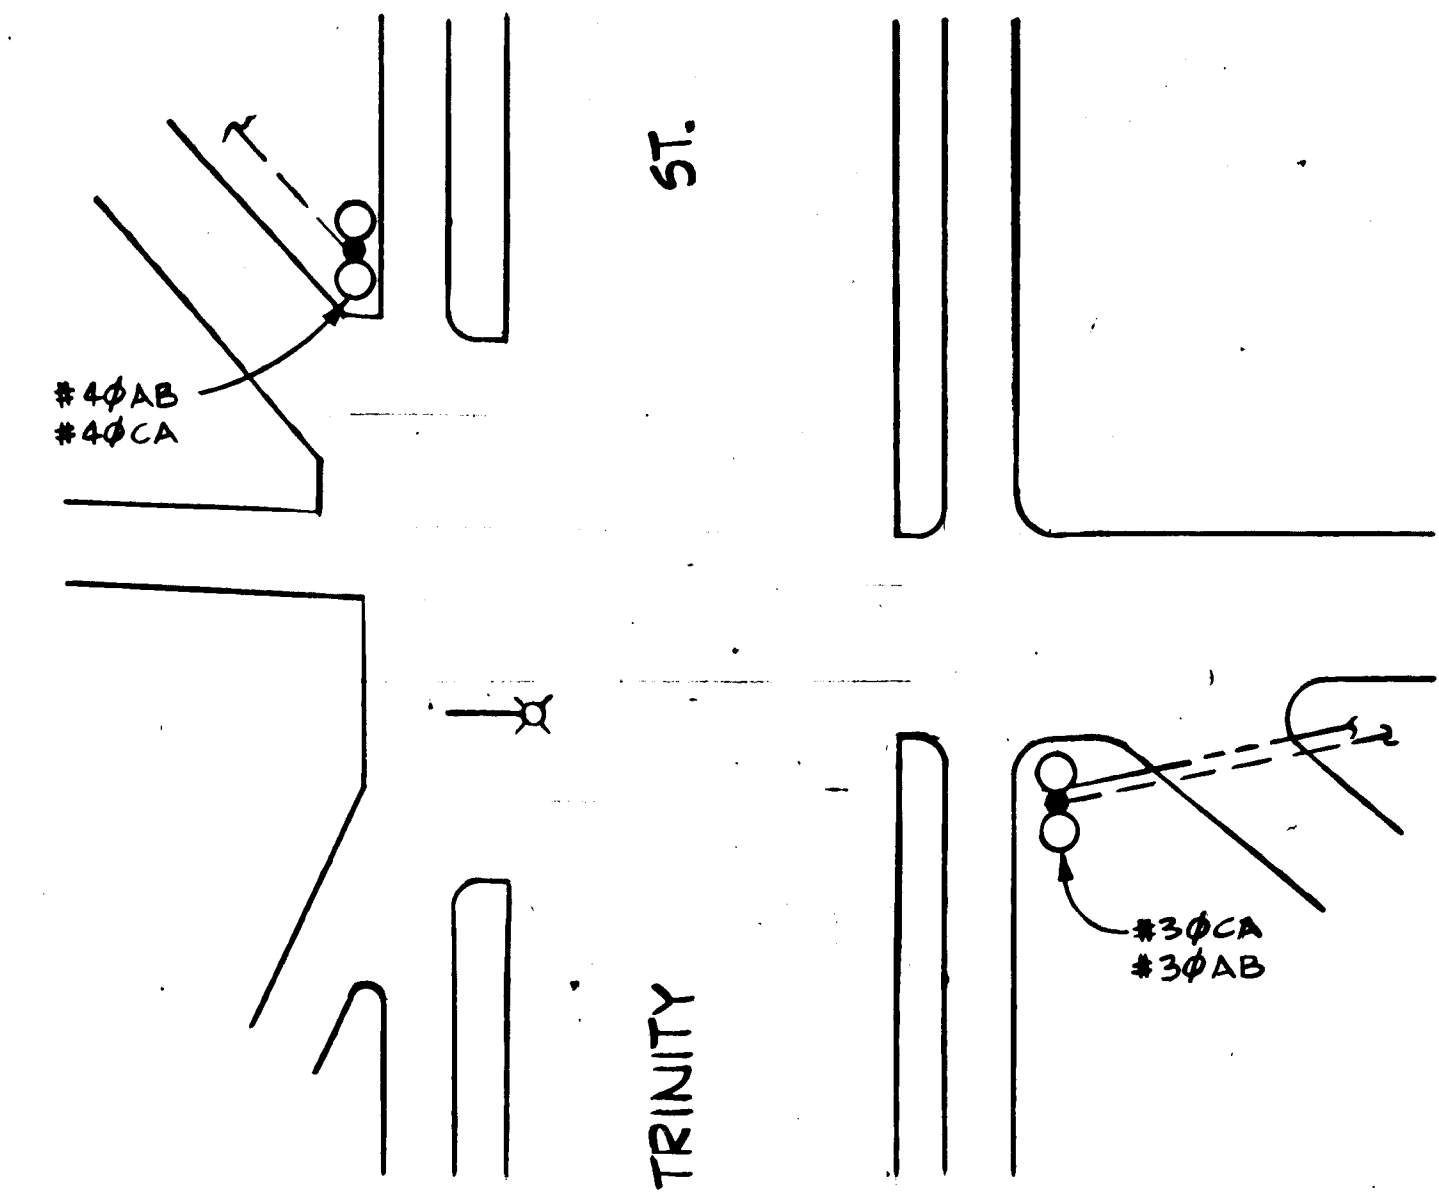


TRINITY ST.

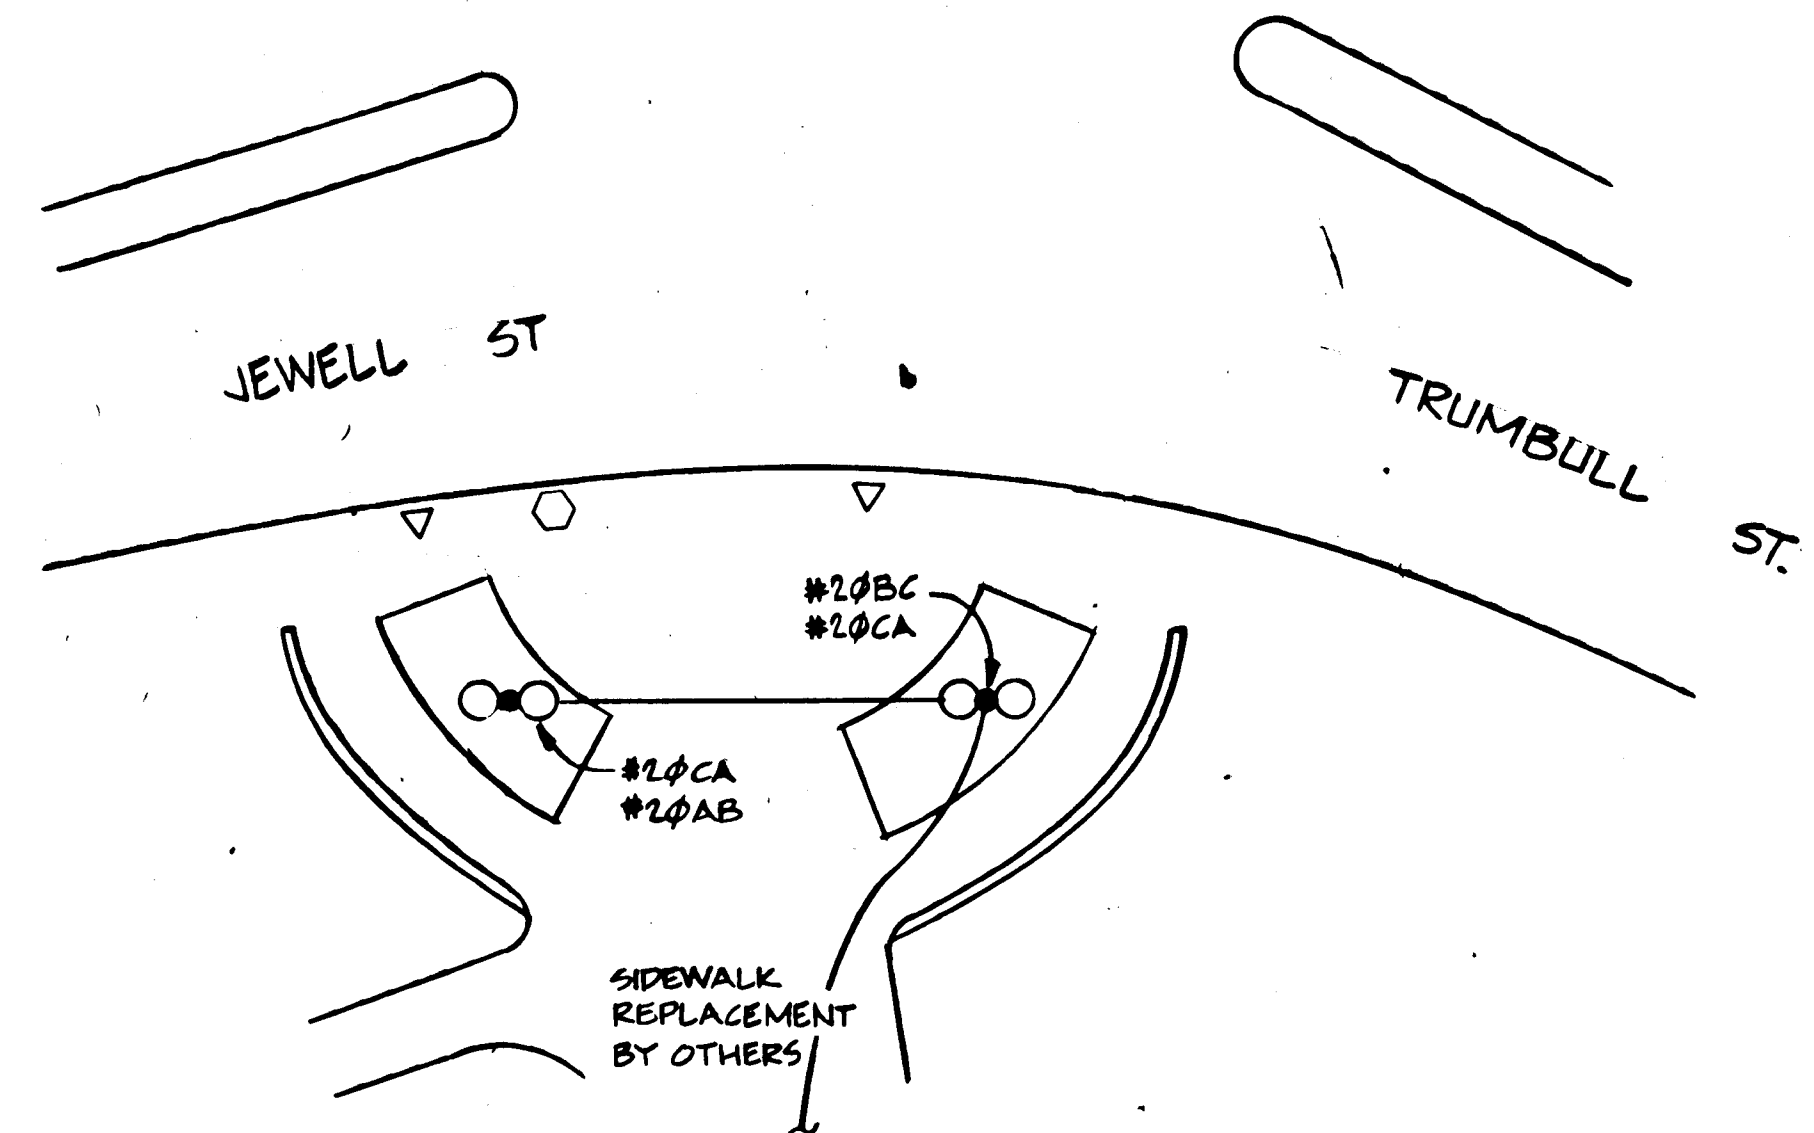


JEWELL ST.

TRUMBULL ST.

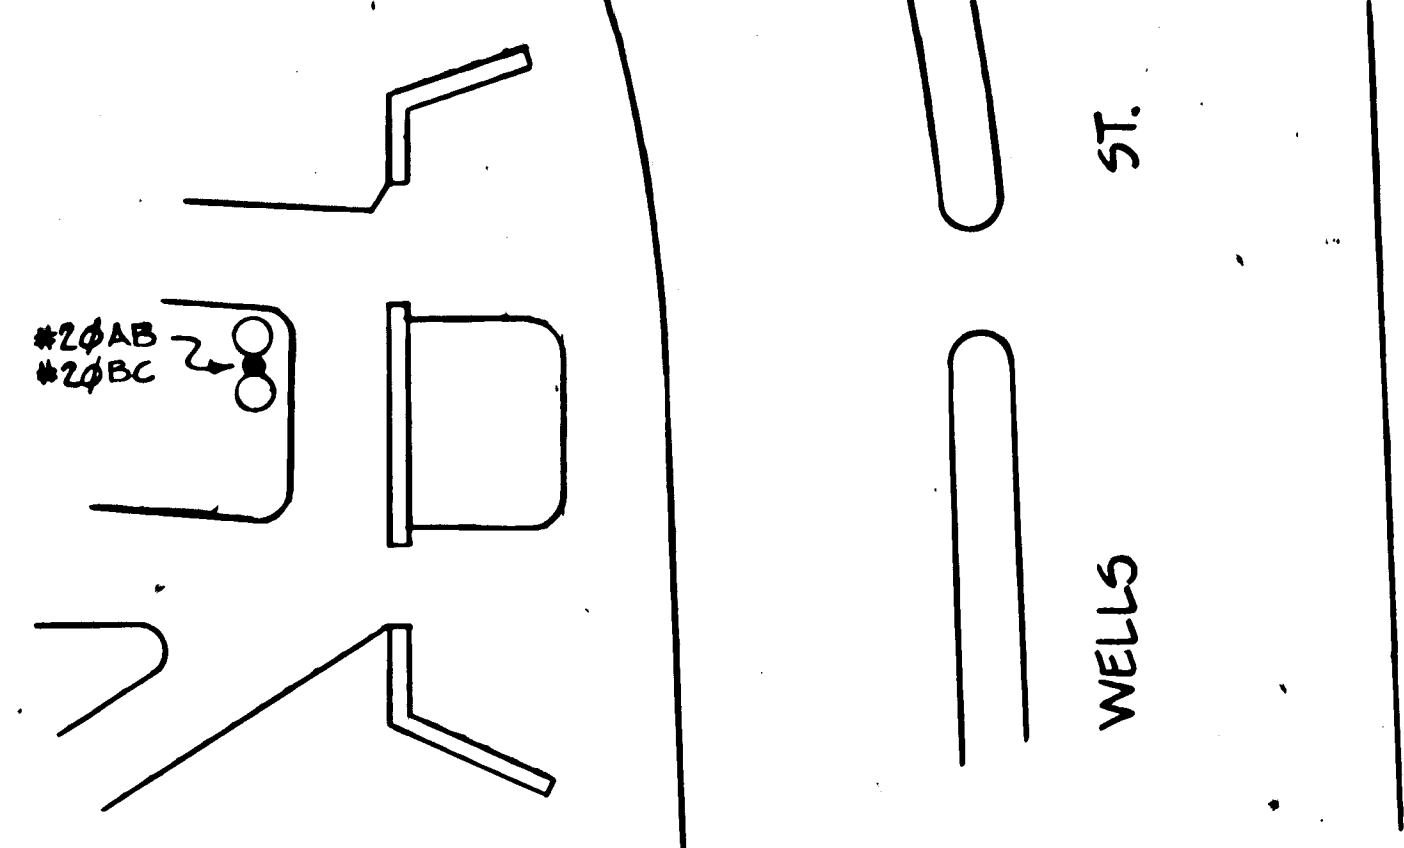


WELLS ST.

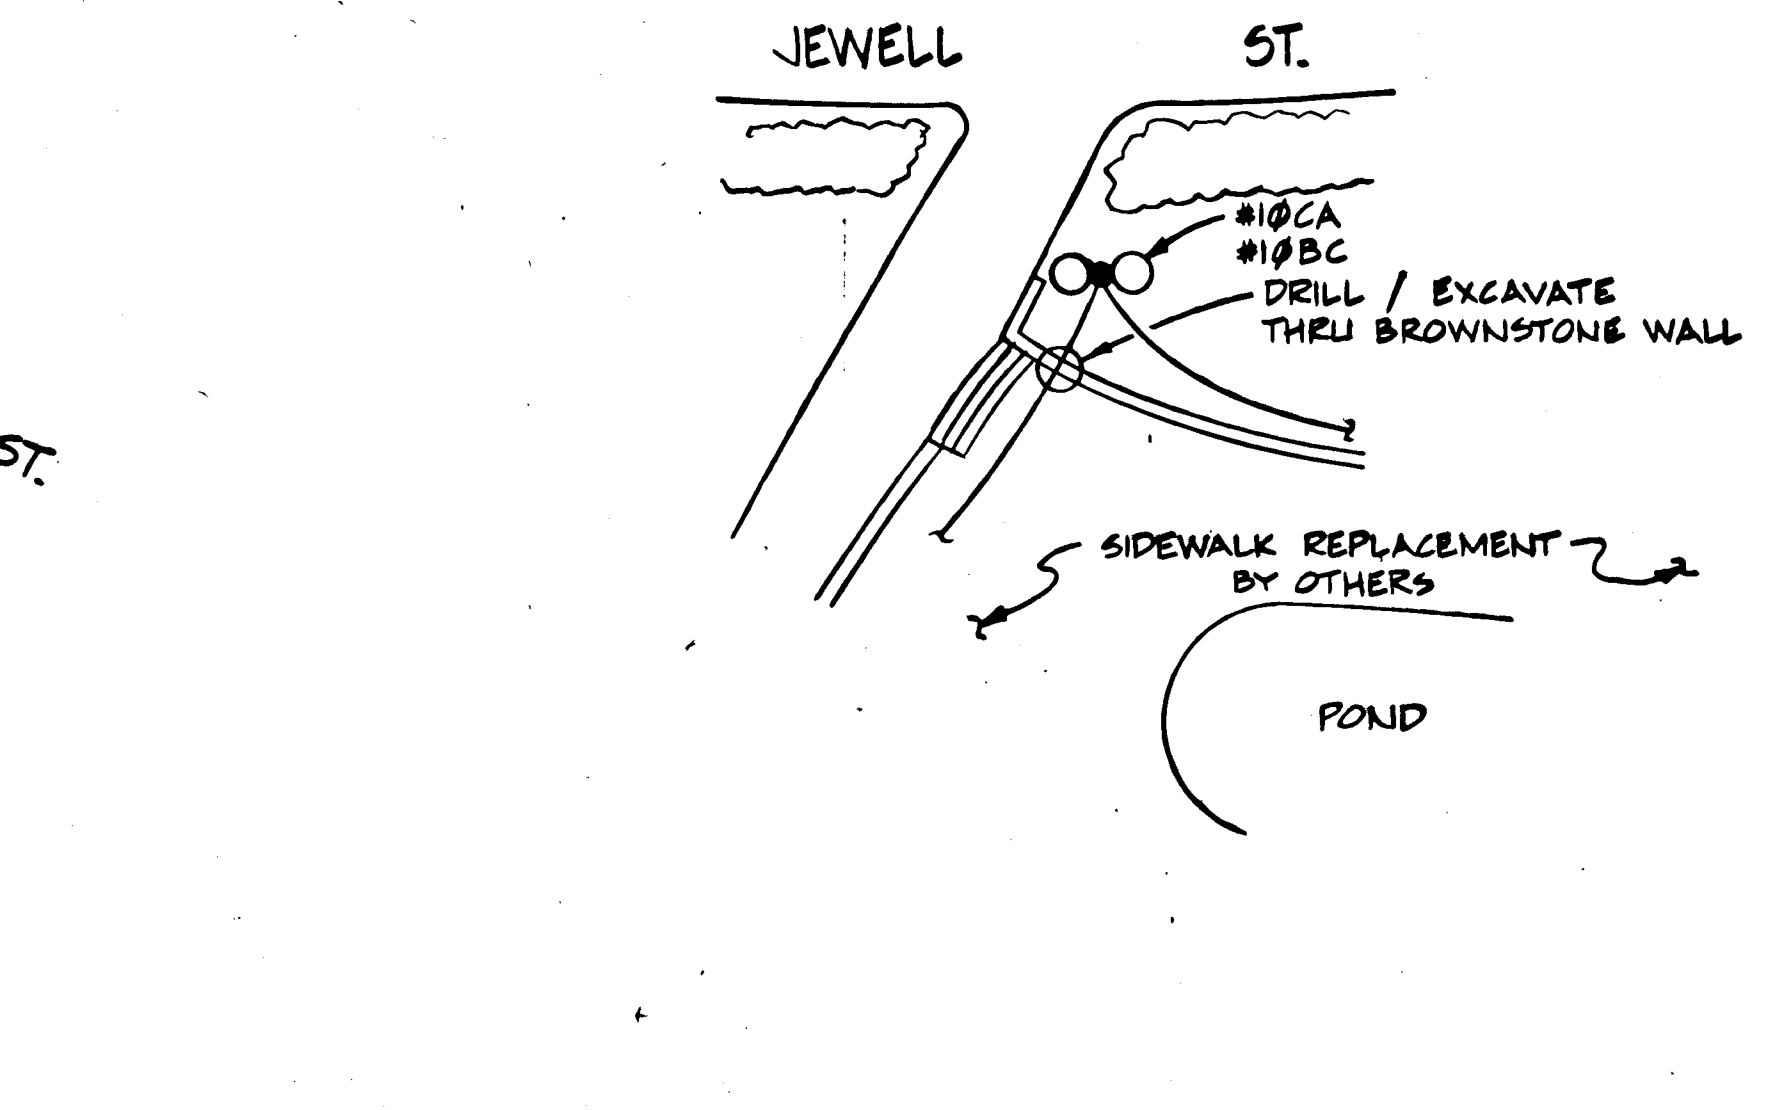

JEWELL ST.

ST.

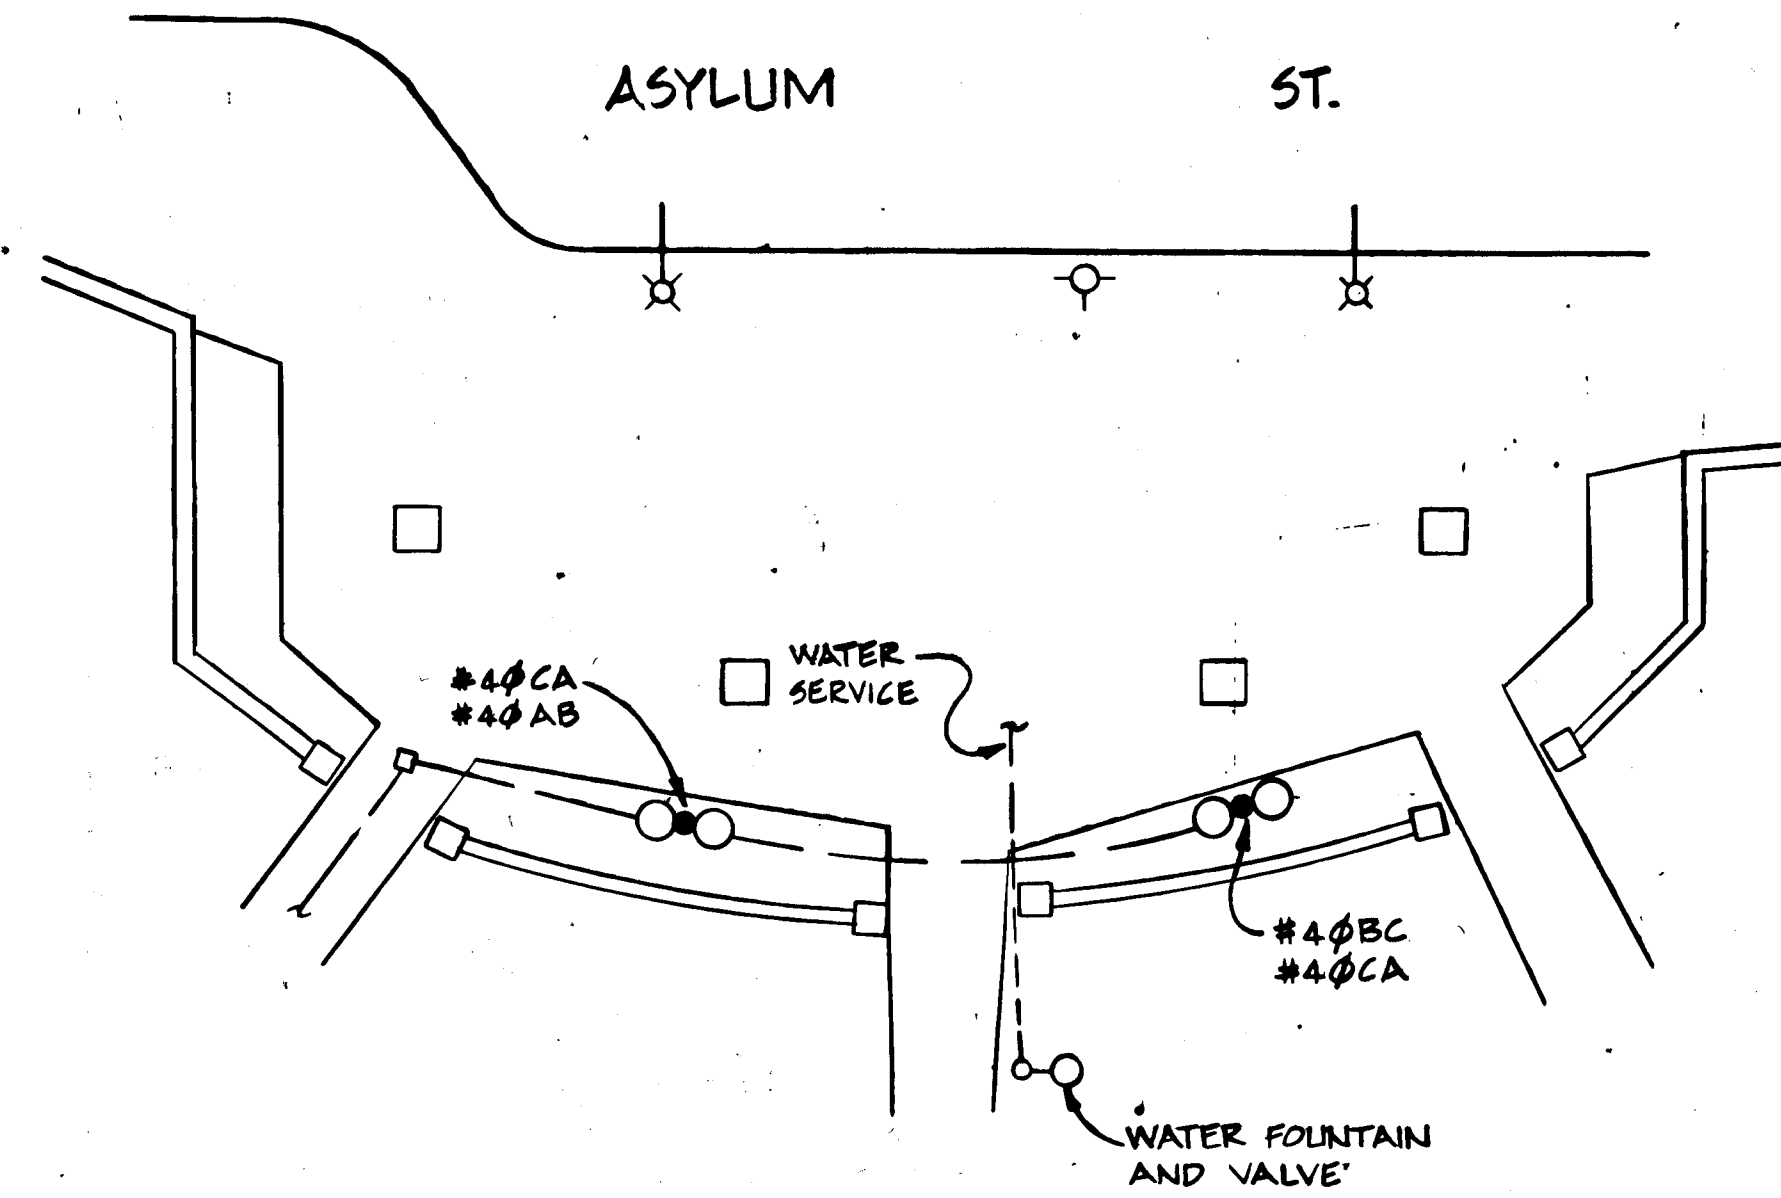

ASYLUM ST.

ST.

LEGEND

- EXIST PEDESTRIAN SIGNAL
- EXIST PARK LIGHT
- EXIST TRAFFIC POLE
- EXIST STREET LIGHT
- EXIST HYDRANT
- PROP DOUBLE LIGHT FIXTURE

NOTE:
CONTRACTOR WILL BE GIVEN SPECIFIC LOCATIONS OF ENTRANCE LIGHTING FOUNDATIONS PRIOR TO ACTUAL CONSTRUCTION - SEE SPECIFICATIONS.

CITY OF HARTFORD DEPARTMENT OF PUBLIC WORKS FACILITY SERVICE BUREAU		cahn CONSULTING ENGINEERS AND PLANNERS 20 Alexander Drive, Wallingford, Ct. 06492	
BUSHNELL PARK PATHWAY LIGHTING		ENTRANCE DETAILS	
Designed by: J.E.P.	Drawn by: R.E. MOSKI	Checked by: JAM	Approved by: EROK
Scale: 1" = 20'		Date: AUG. 1983	
Dwg. No. 4 of 8		Dwg. No. 4	
SUBMITTED 10/1/83	APPROVED R. Moski CHIEF FAC. SER. BUREAU	APPROVED George E. Moski CITY ENGR.	
DRAWN R. Moski	CHECKED J. Moski	DAYBOOK NO. 010858	DRAWING NO. E-4
SCALE 1" = 20'		DATE 8/26/83	