

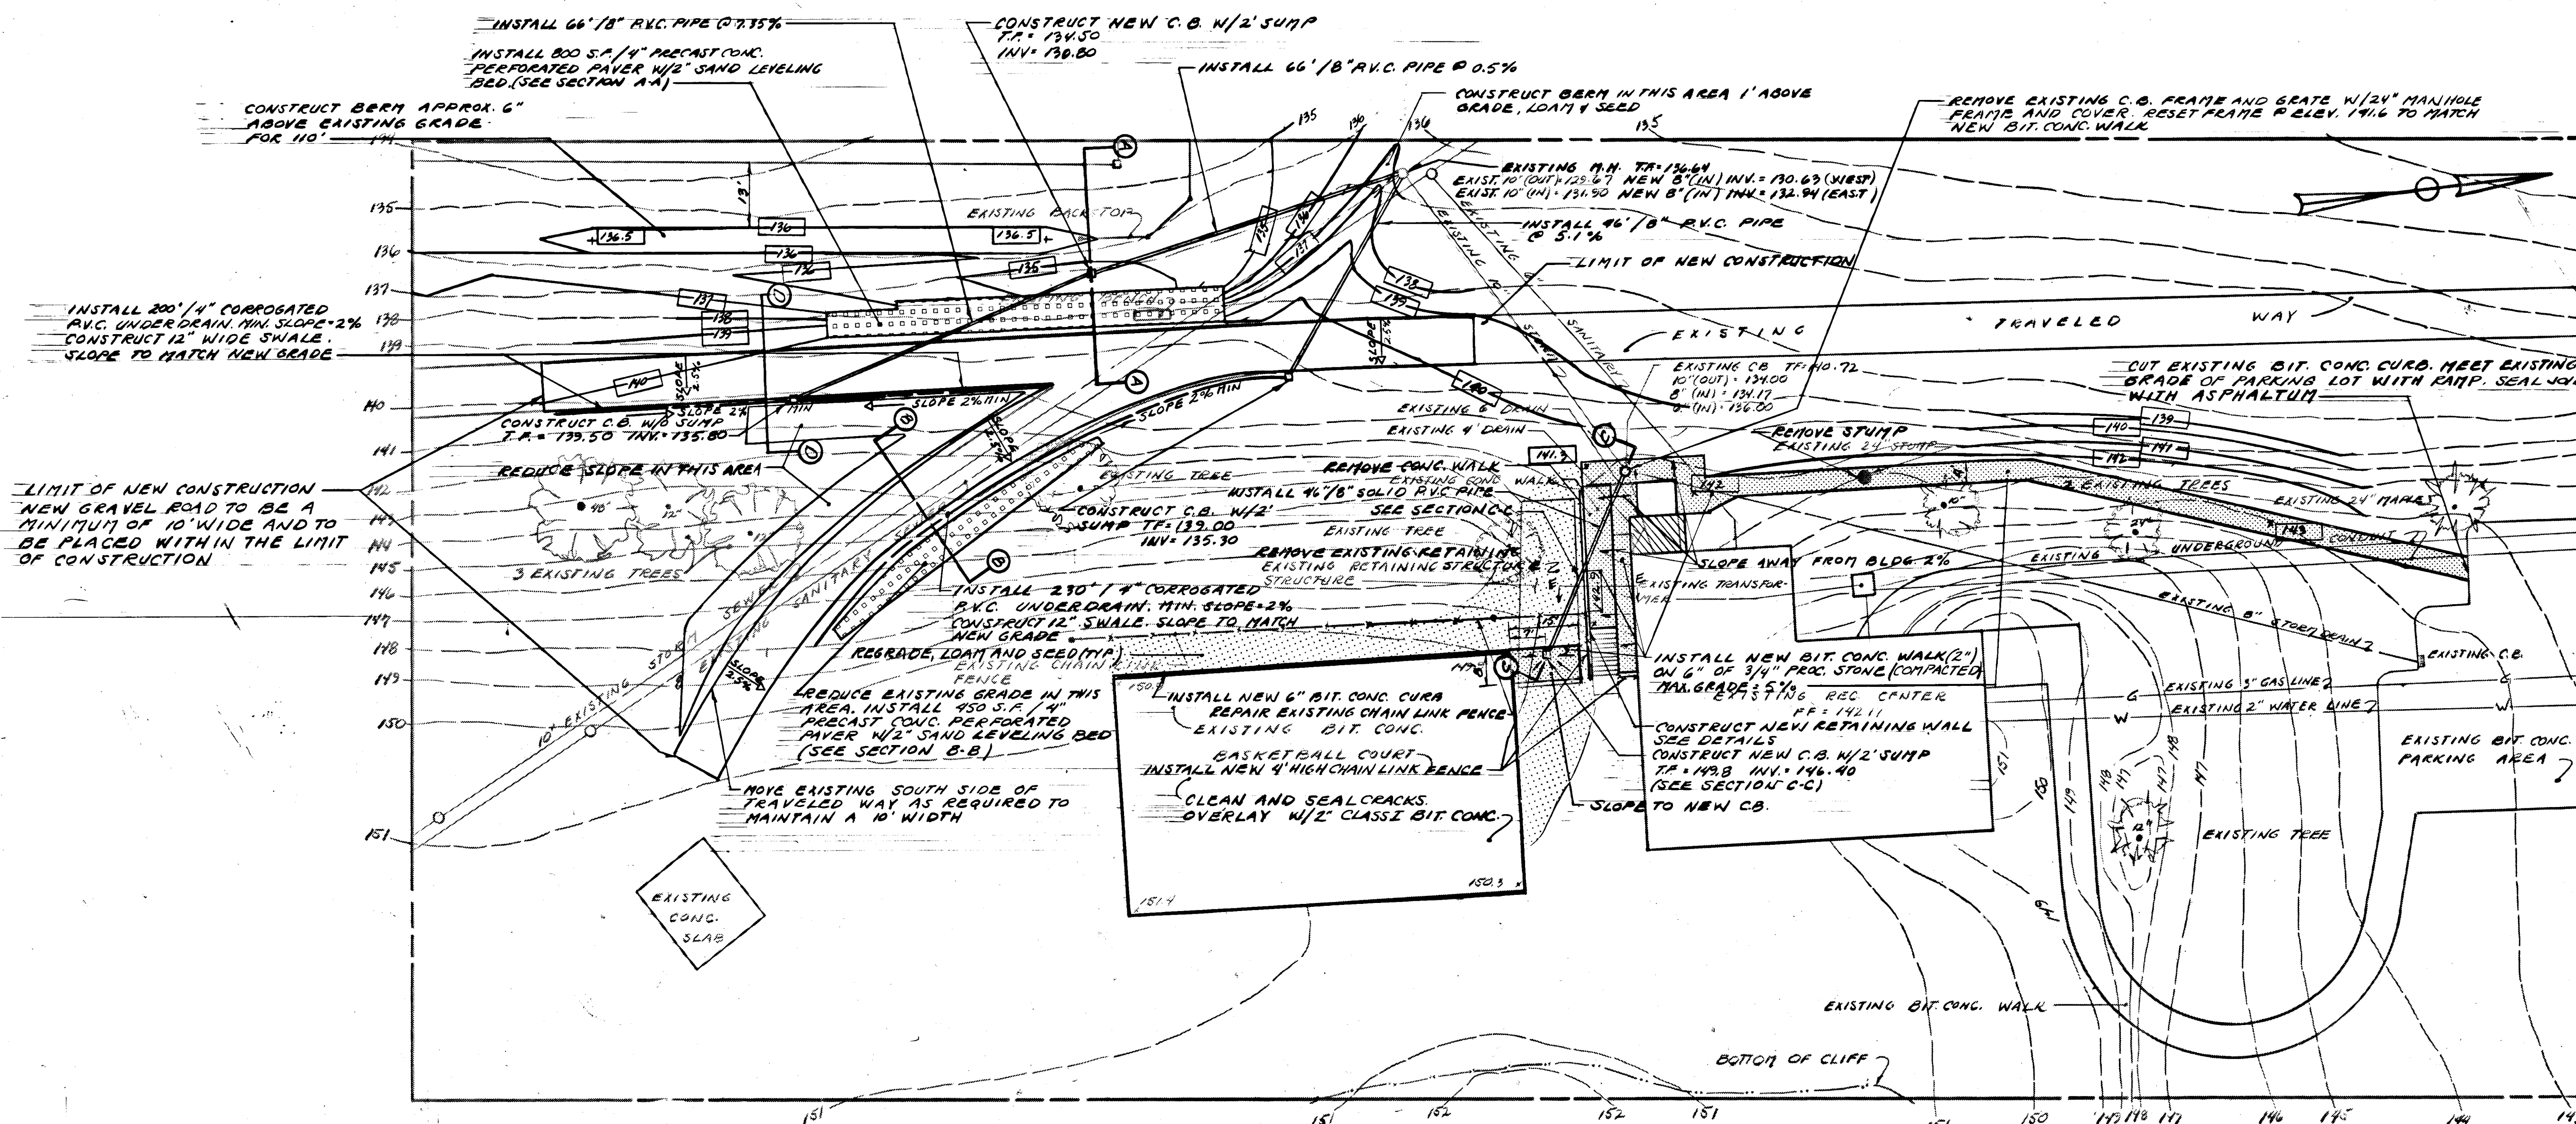




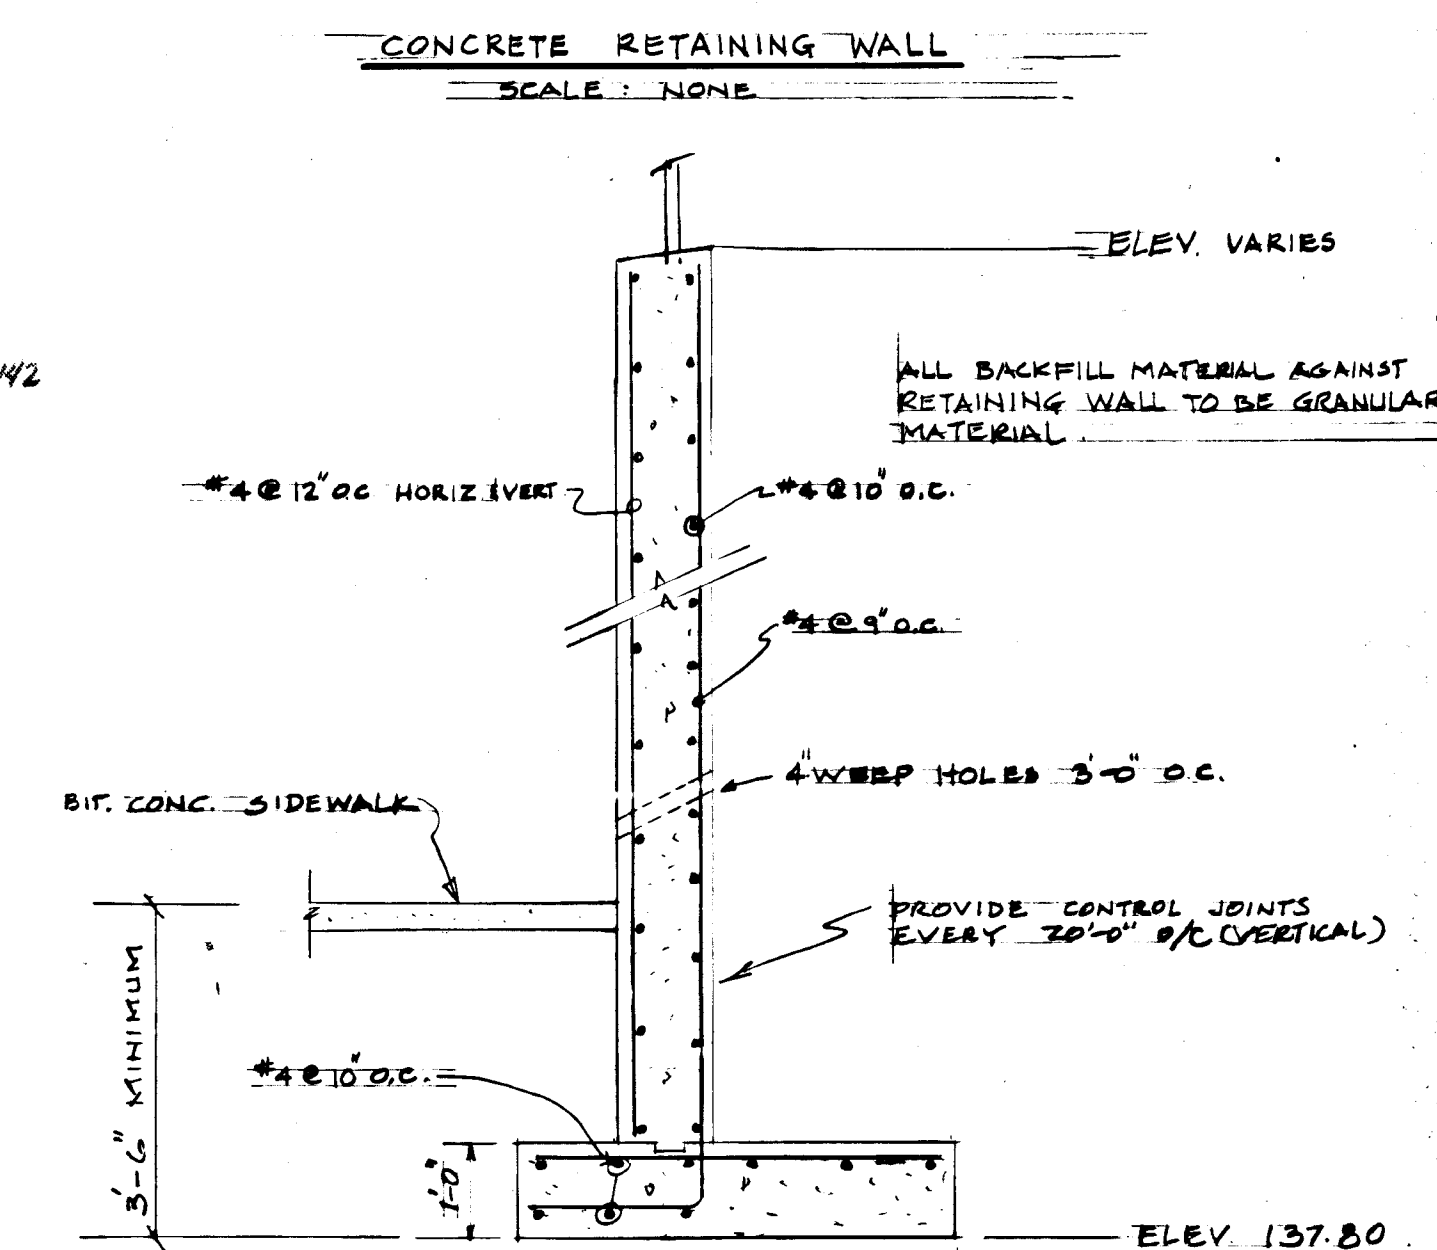


BENCH MARK
BENCH MARK ON C.M.S. NEW BRITAIN AVE.
AND ZION ST. ELEV. = 137.40


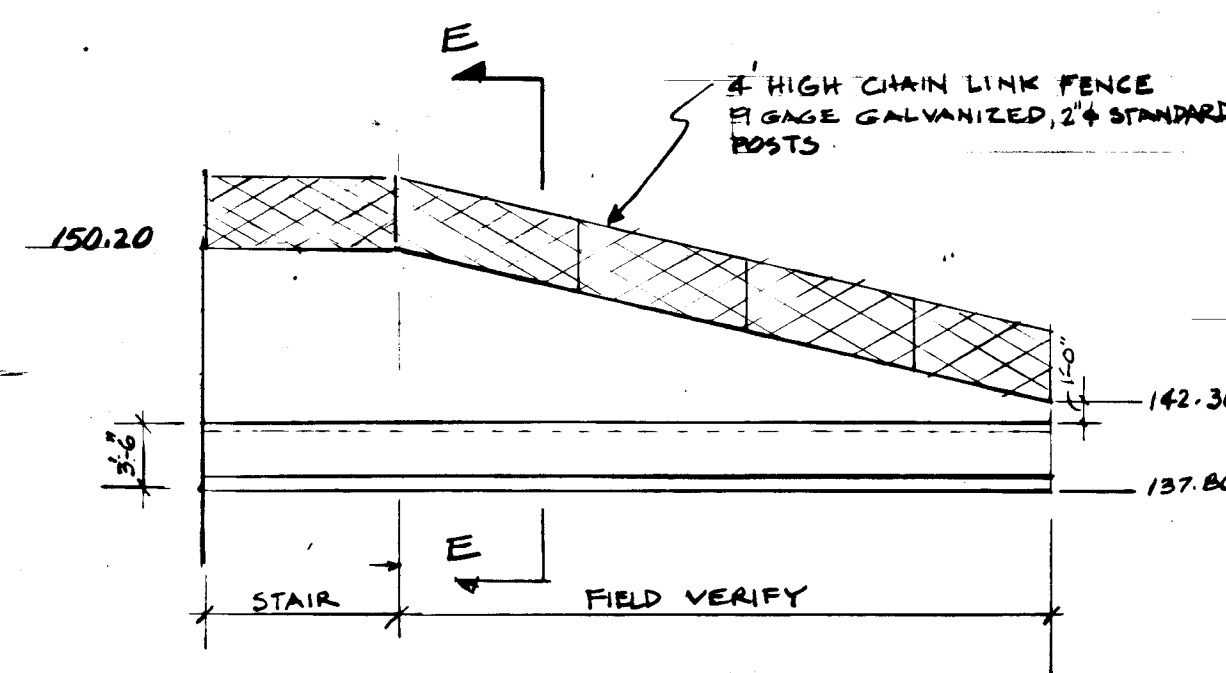


DETAIL PLAN OF HYLAND PARK SHOWN ON SHT. S.D. 7

SCALE: 1" = 20'

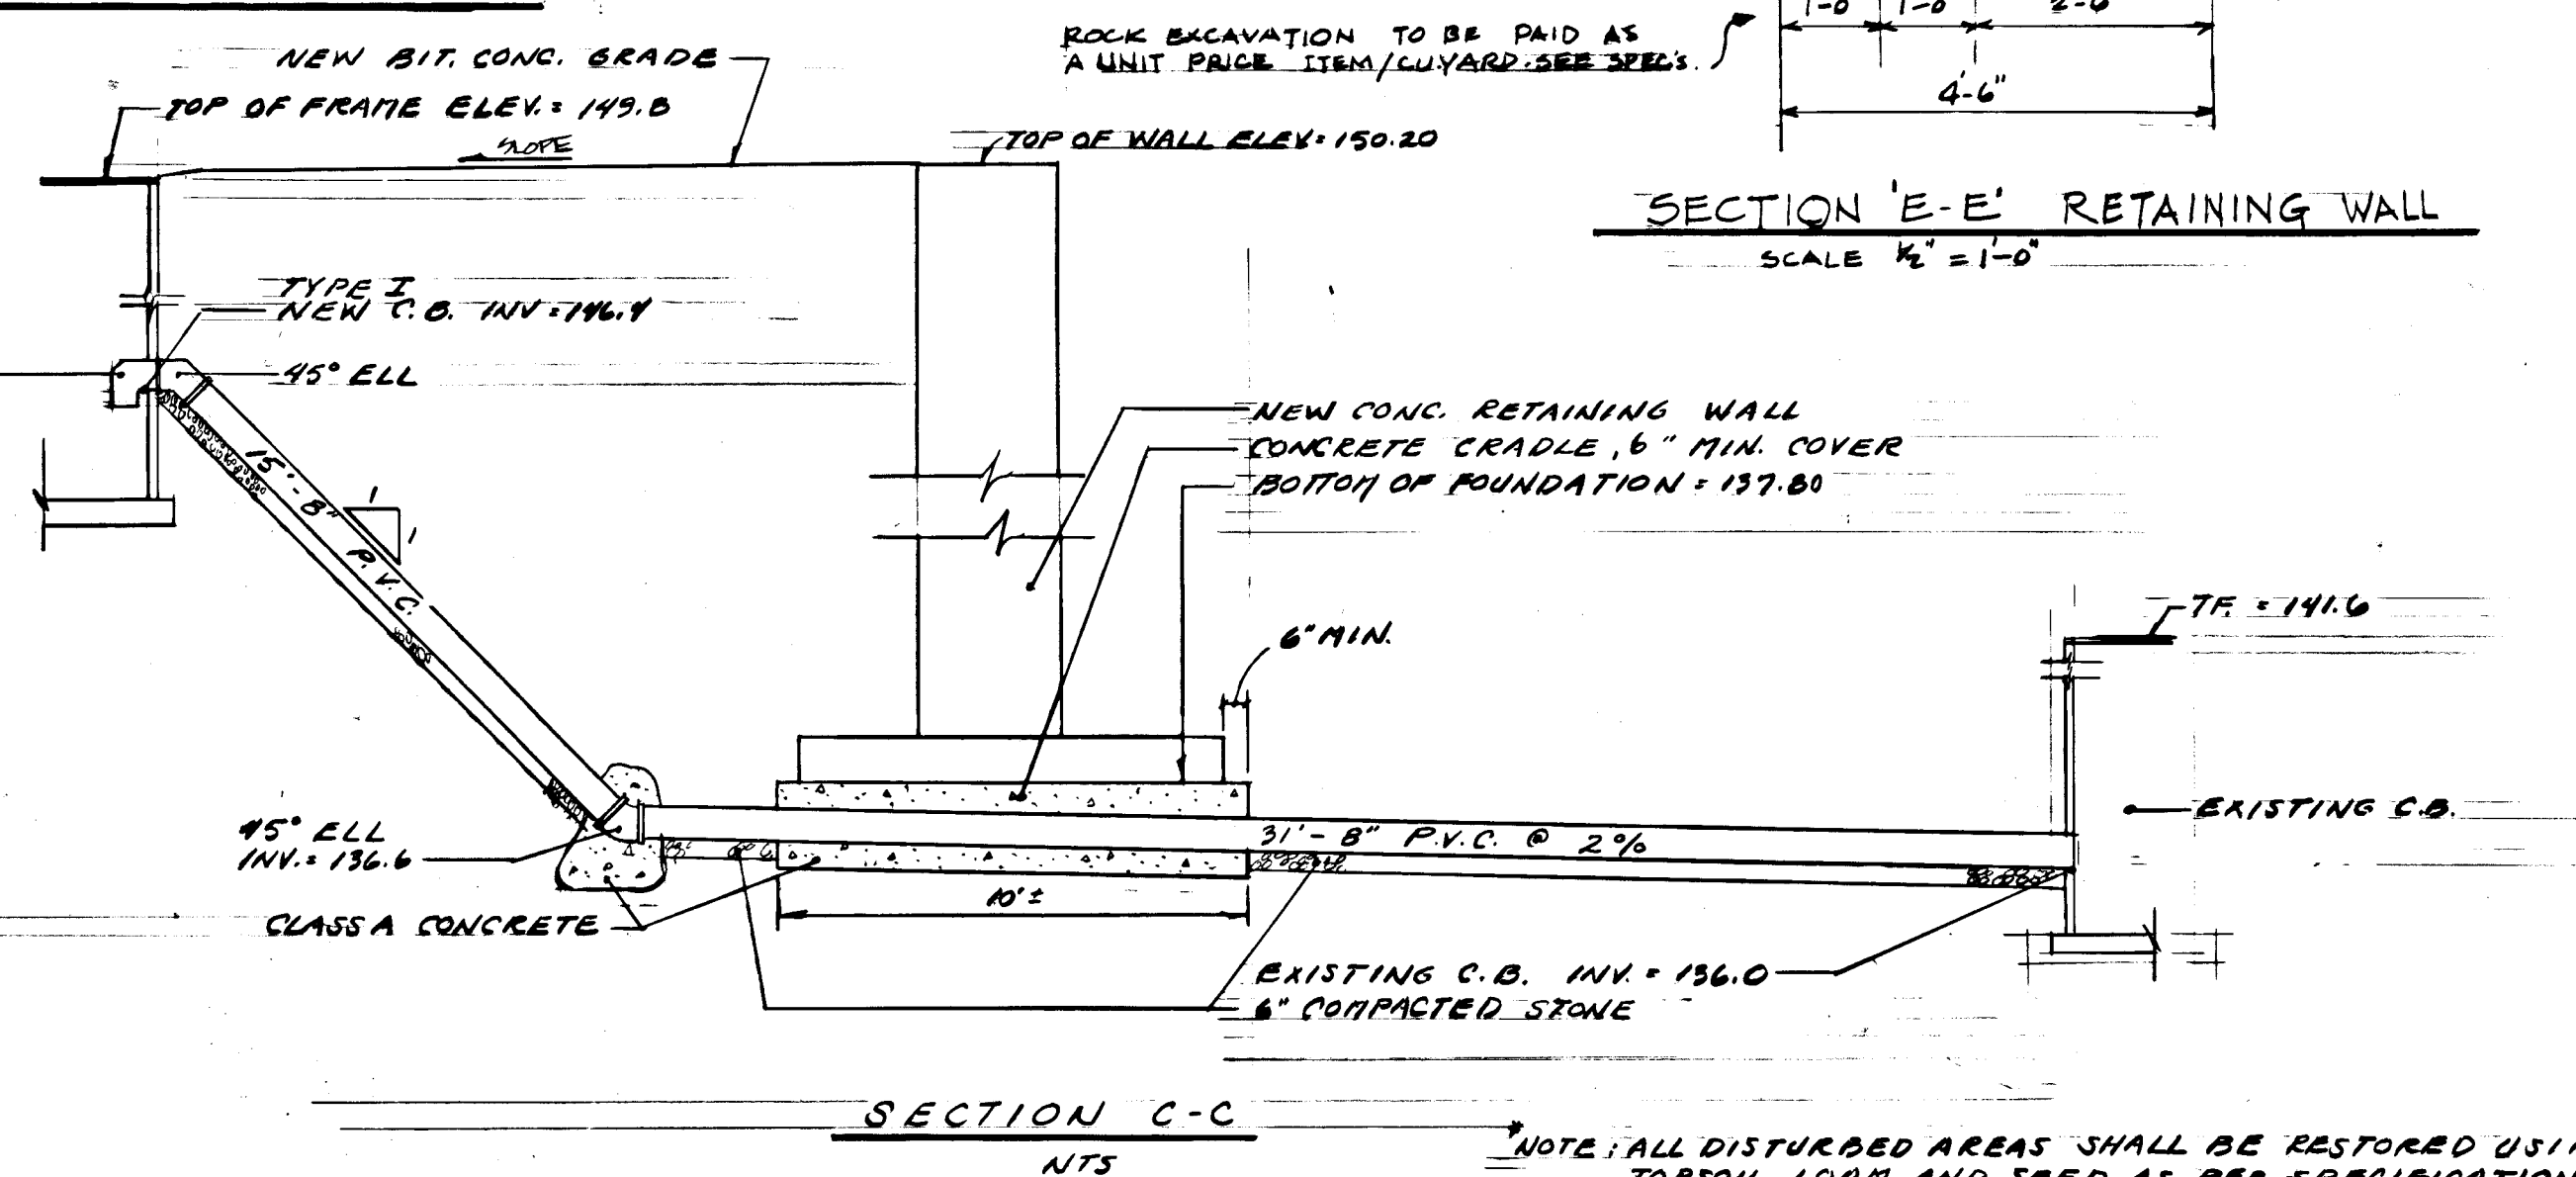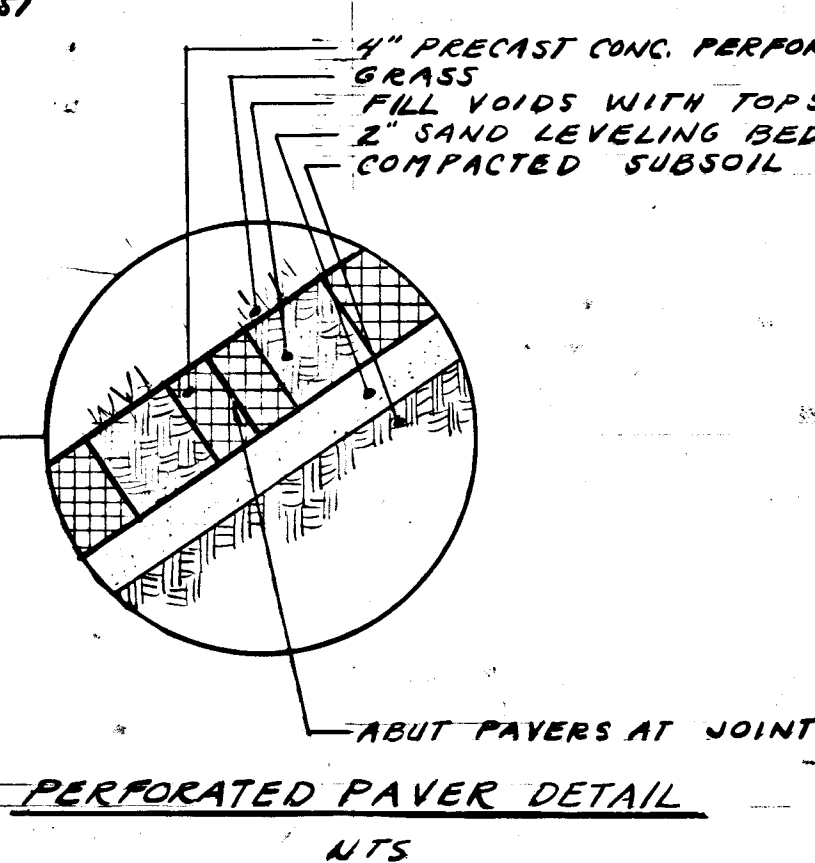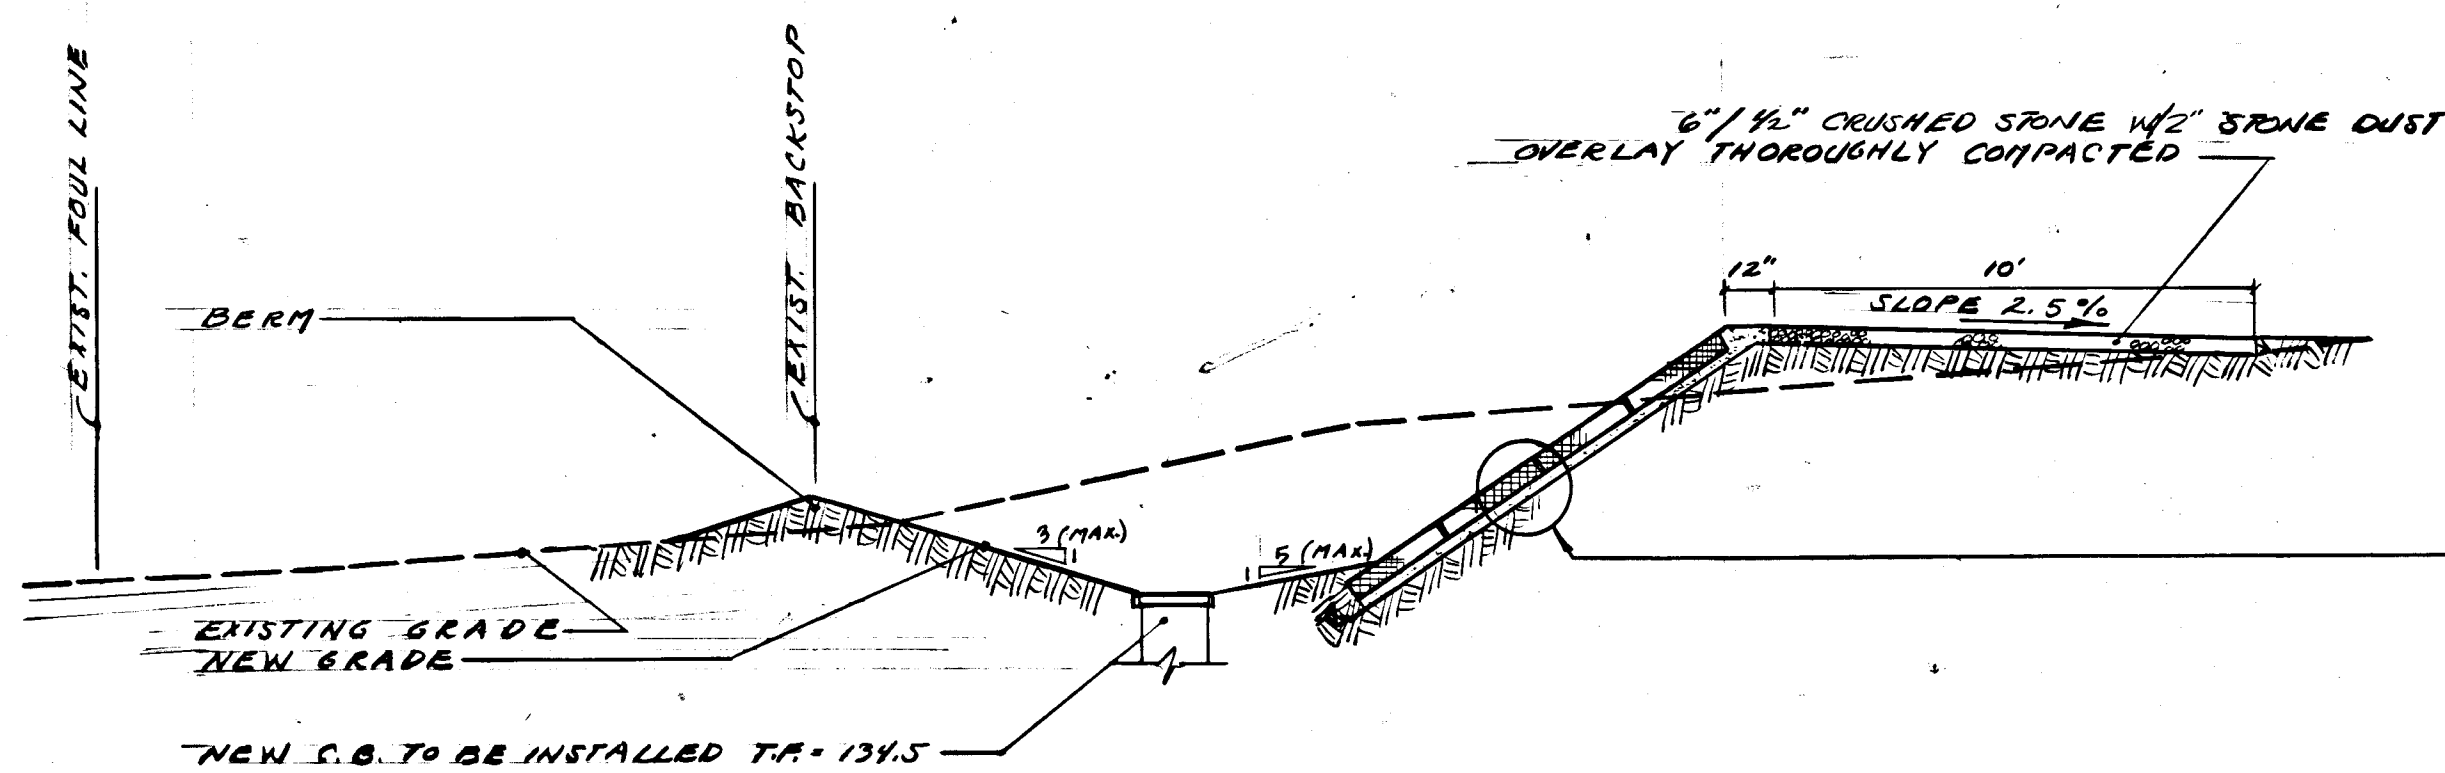

NOTE: ALL DISTURBED AREAS SHALL BE RESTORED USING TOPSOIL, LOAM AND SEED AS PER SPECIFICATIONS

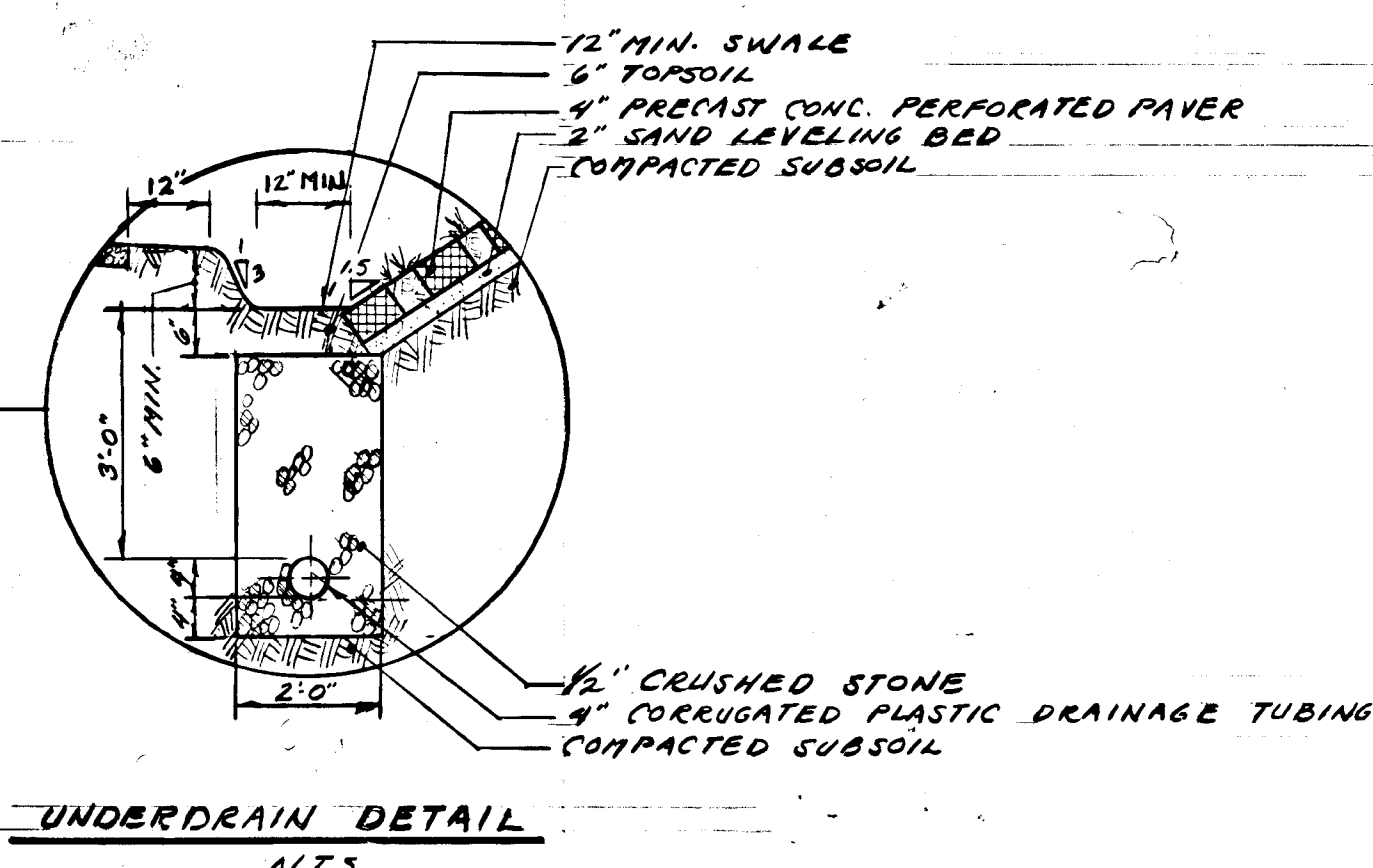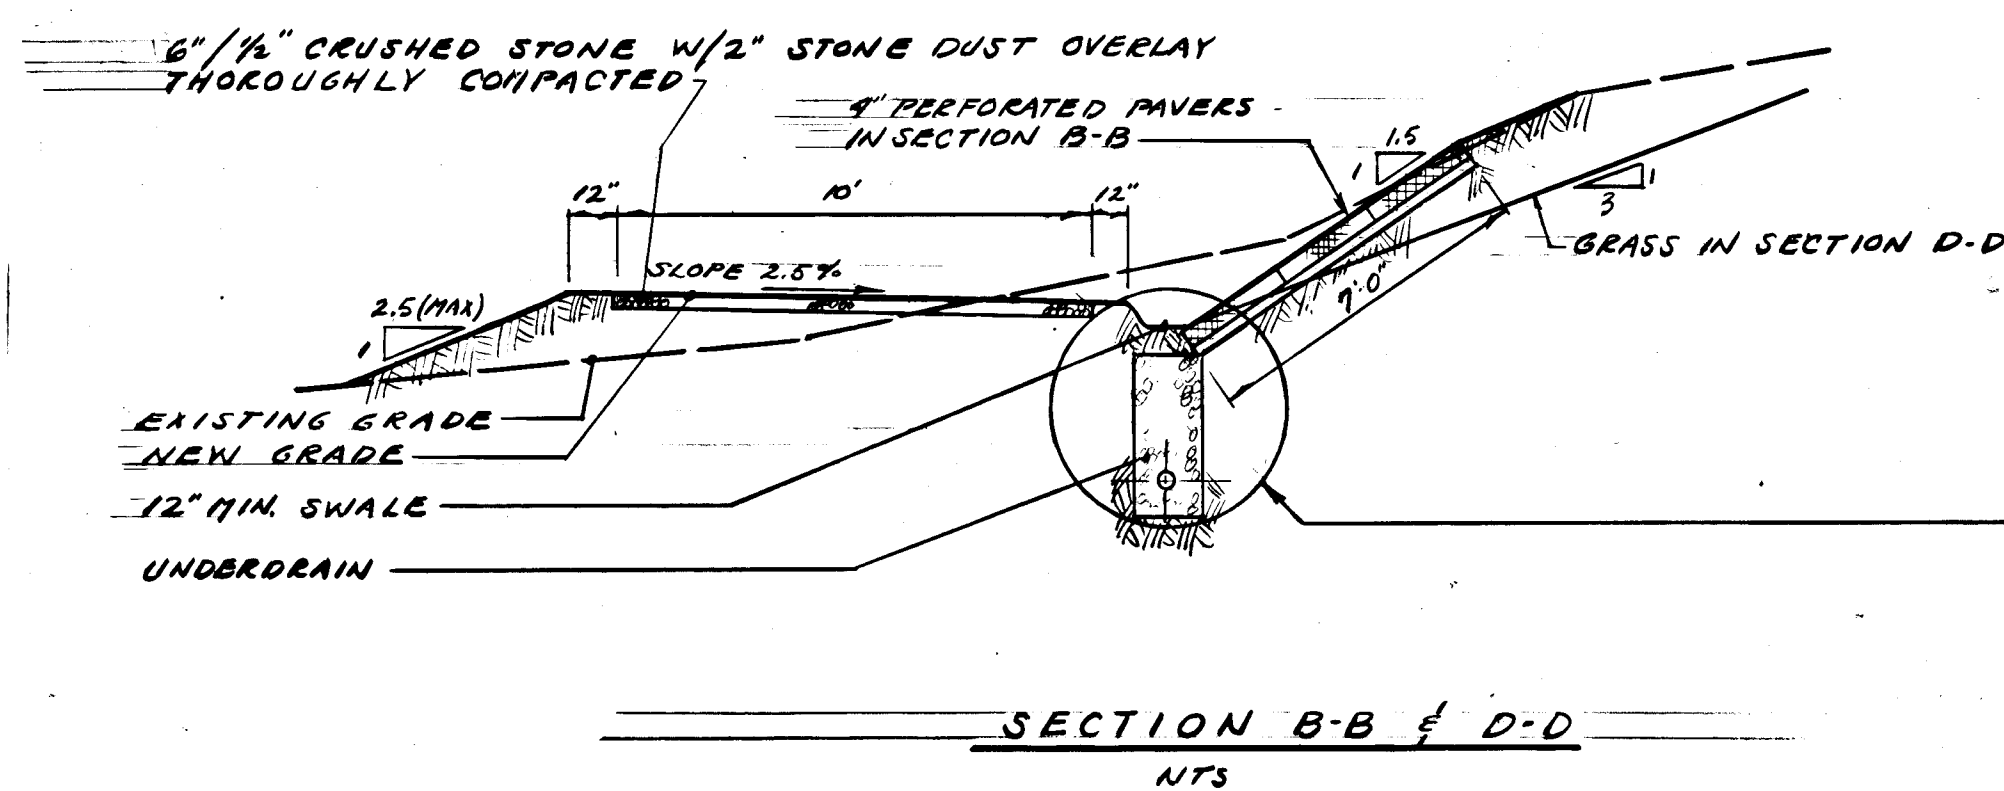

CITY OF HARTFORD, CONNECTICUT
DEPARTMENT OF PUBLIC WORKS
FACILITIES SERVICES BUREAU

HARTFORD PARKS REHABILITATION II E 83-31
(UPARR PROJECT)
HYLAND PARK

SUBMITTED BROUKE F. SUEA	APPROVED [Signature] CHIEF FAC. SER. BUREAU	APPROVED [Signature] CITY ENGINEER
DRAWN [Signature]	DAYBOOK NO. 20258-H	DRAWING NO. SD 8
CHECKED [Signature]	DATE 8.19.89	
SCALE NOTED		