

CHARTER OAK - SOUTH GREEN

URBAN RENEWAL PROJECT

CITY OF HARTFORD, CONNECTICUT

BUREAU OF ENGINEERING SERVICES

RECONSTRUCTION OF CONGRESS ST.


RECONSTRUCTION OF PORTIONS OF MORRIS, ALDEN, & DEAN STREETS

SMITH EDWARDS ARCHITECTS

JULY 1979

CONTRACT E-79-50R

CONN. 2-112

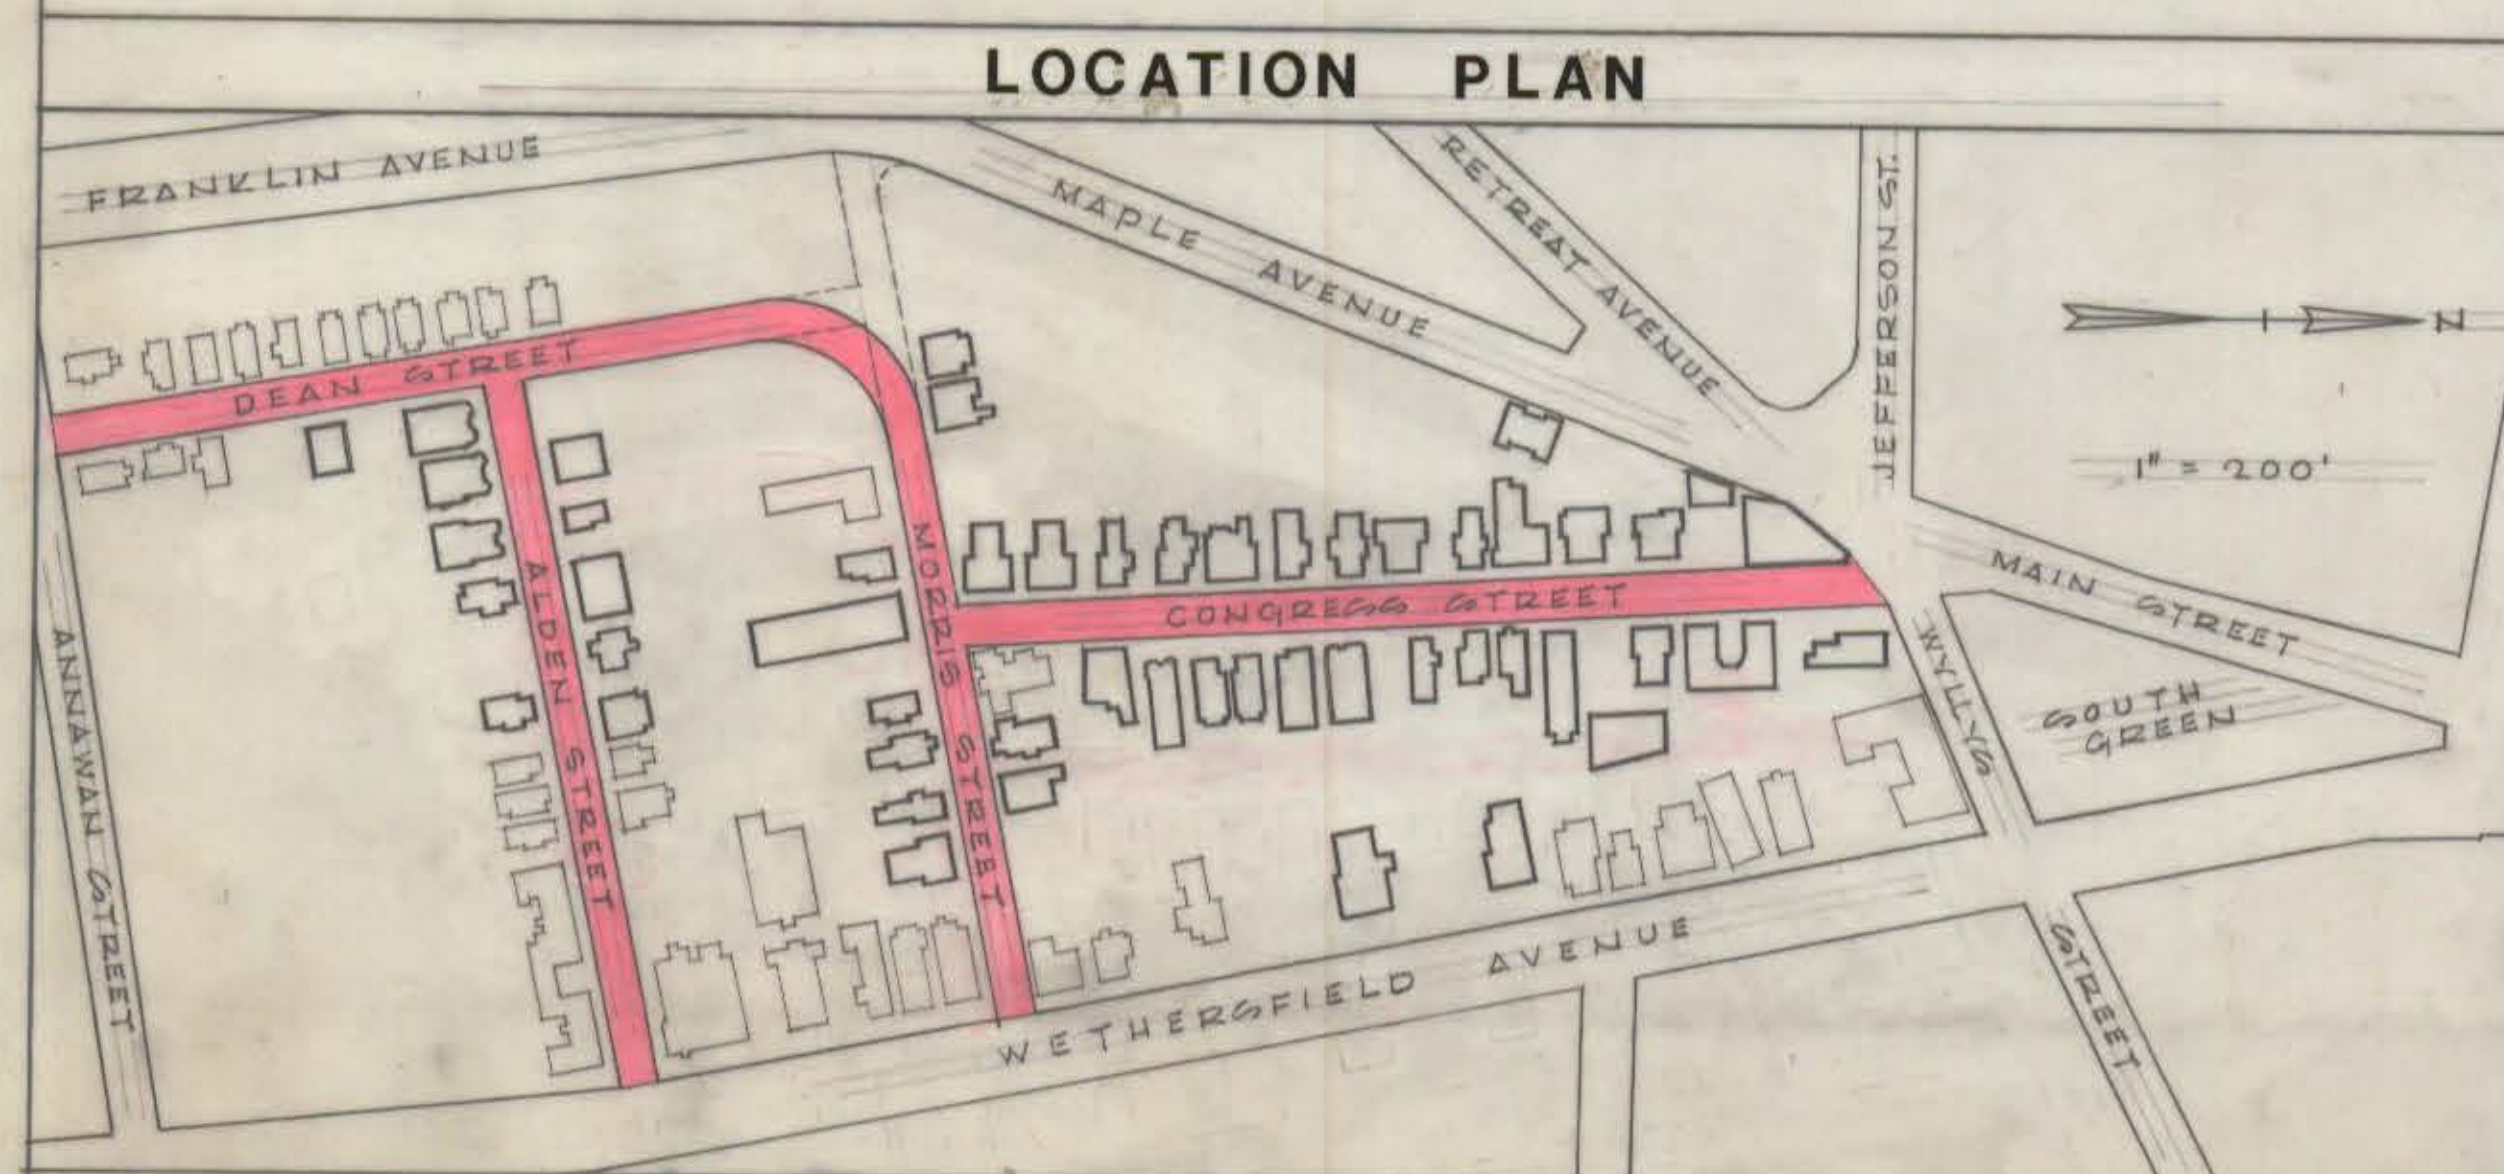

LIST OF DRAWINGS

1. PLAN & PROFILE, CONGRESS ST.
2. PLAN & PROFILE, CONGRESS ST.
3. PLAN & PROFILE, MORRIS ST.
4. PLAN & PROFILE, MORRIS ST.
5. PLAN & PROFILE, DEAN ST.
6. PLAN & PROFILE, DEAN ST.
7. PLAN & PROFILE, ALDEN ST.
8. PLAN & PROFILE, ALDEN ST.
9. TYP. CROSS SECTIONS, CONGRESS ST.
10. TYP. CROSS SECTIONS, CONGRESS ST.
11. TYP. CROSS SECTIONS, MORRIS, ALDEN & DEAN STS.
12. PLAN, MOTTO PARK
13. CROSS SECTION, MOTTO PARK
14. UTILITY PLAN, CONGRESS ST.
15. UTILITY PLAN, MORRIS ST.
16. UTILITY PLAN, DEAN ST.
17. UTILITY PLAN, ALDEN ST.
18. TYP. DETAILS, CONGRESS, MORRIS, DEAN & ALDEN ST'S.
19. TYP. DETAILS, CONGRESS, MORRIS, DEAN & ALDEN ST'S.
20. GRADE LIST, CONGRESS, MORRIS, DEAN & ALDEN ST'S.

2a. CLARIFICATION DWG. SHOWING LOCATION OF SIDEWALK CURBS & FENCING ALONG CONGRESS ST. (ADDED 2-28-80)