




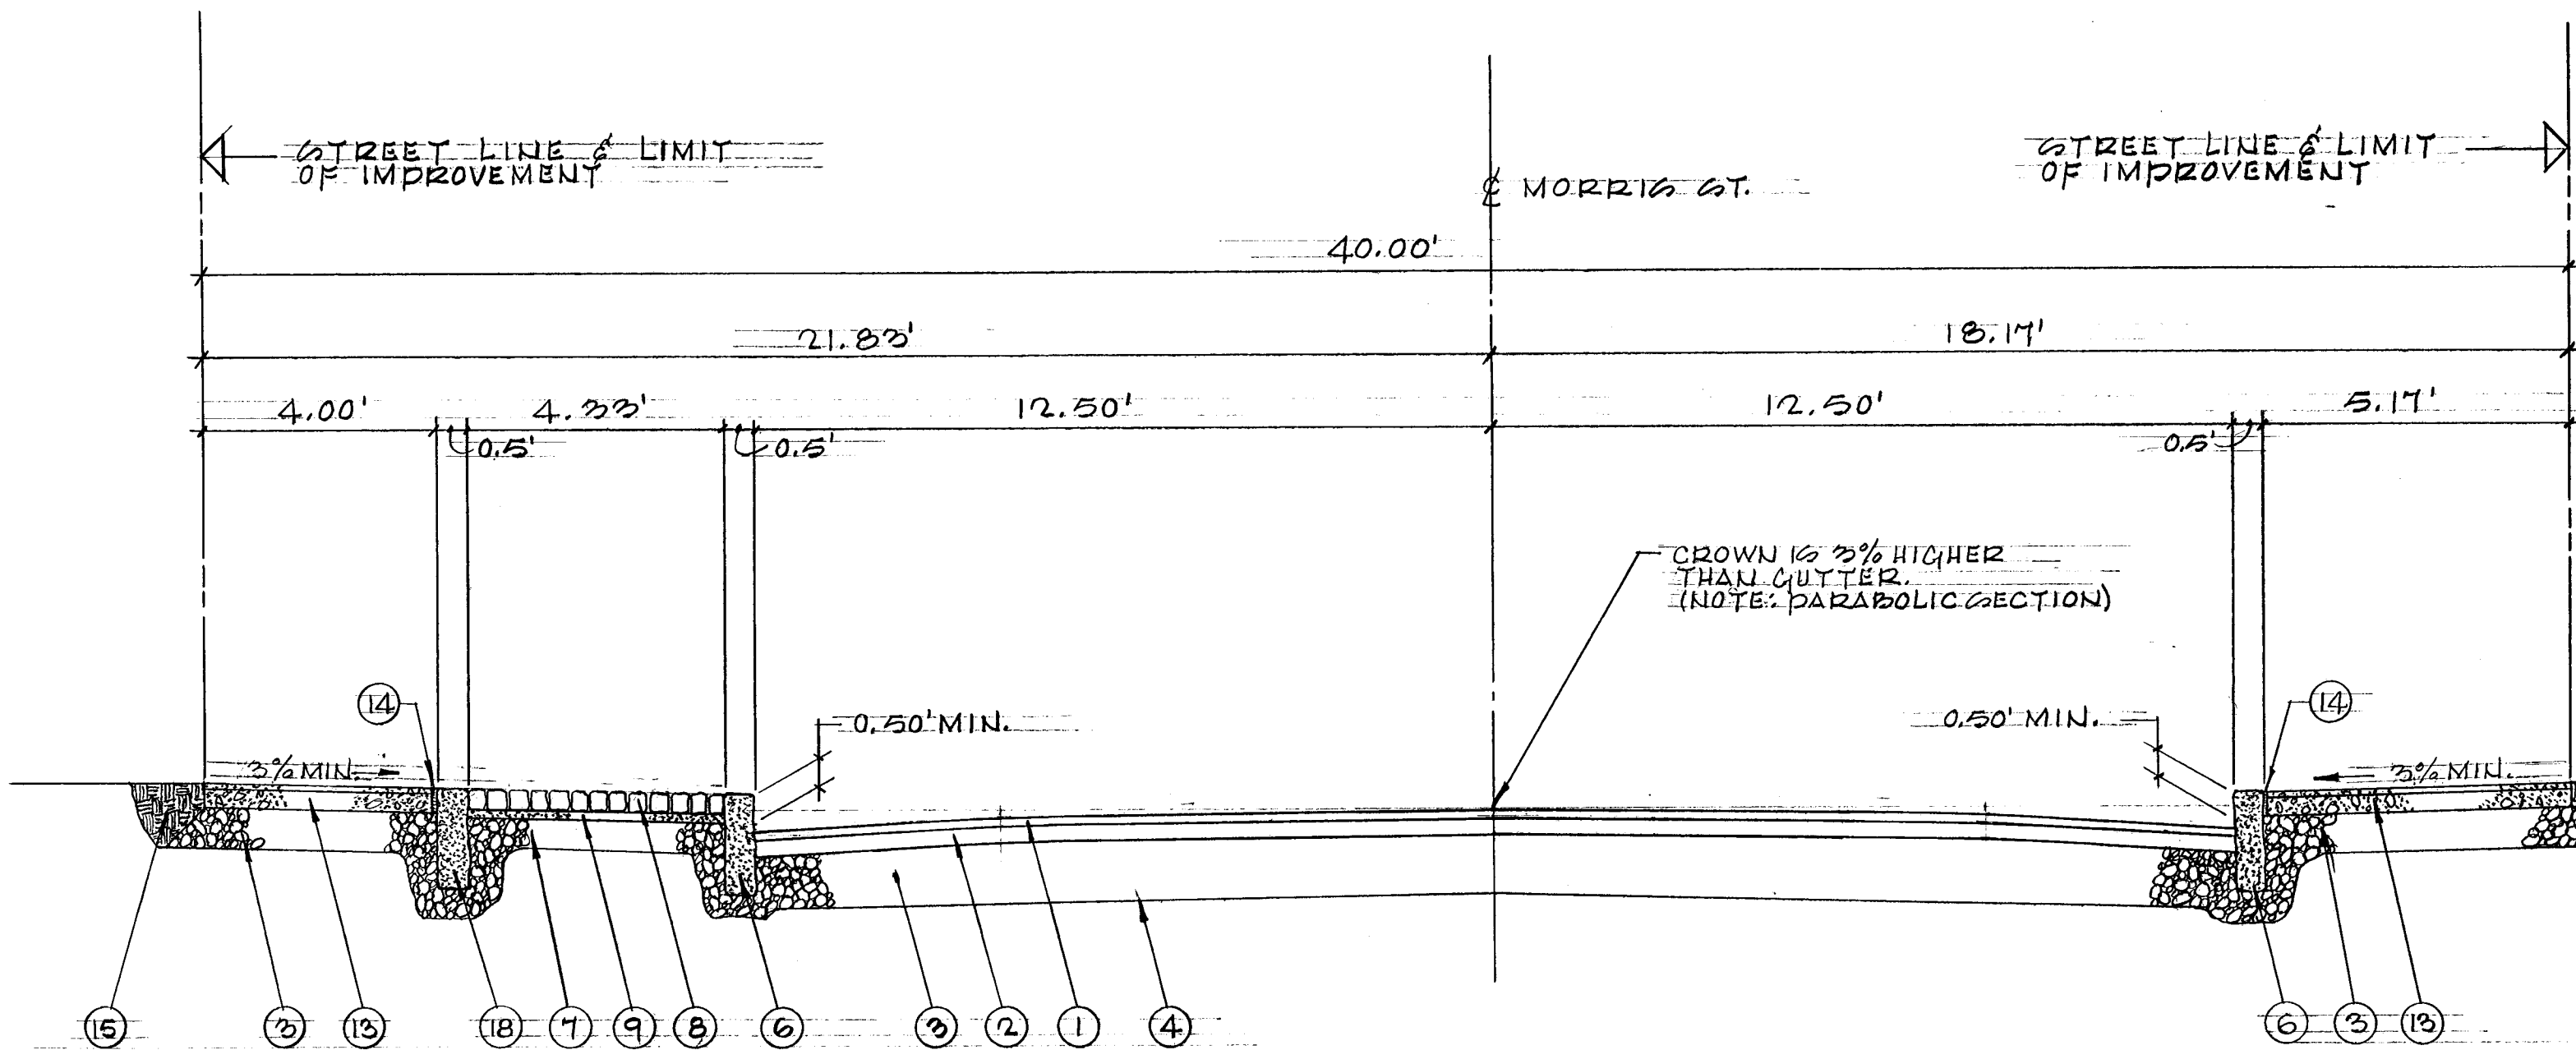

TYPICAL CROSS SECTION 5-5
MORRIS STREET
N.T.S.

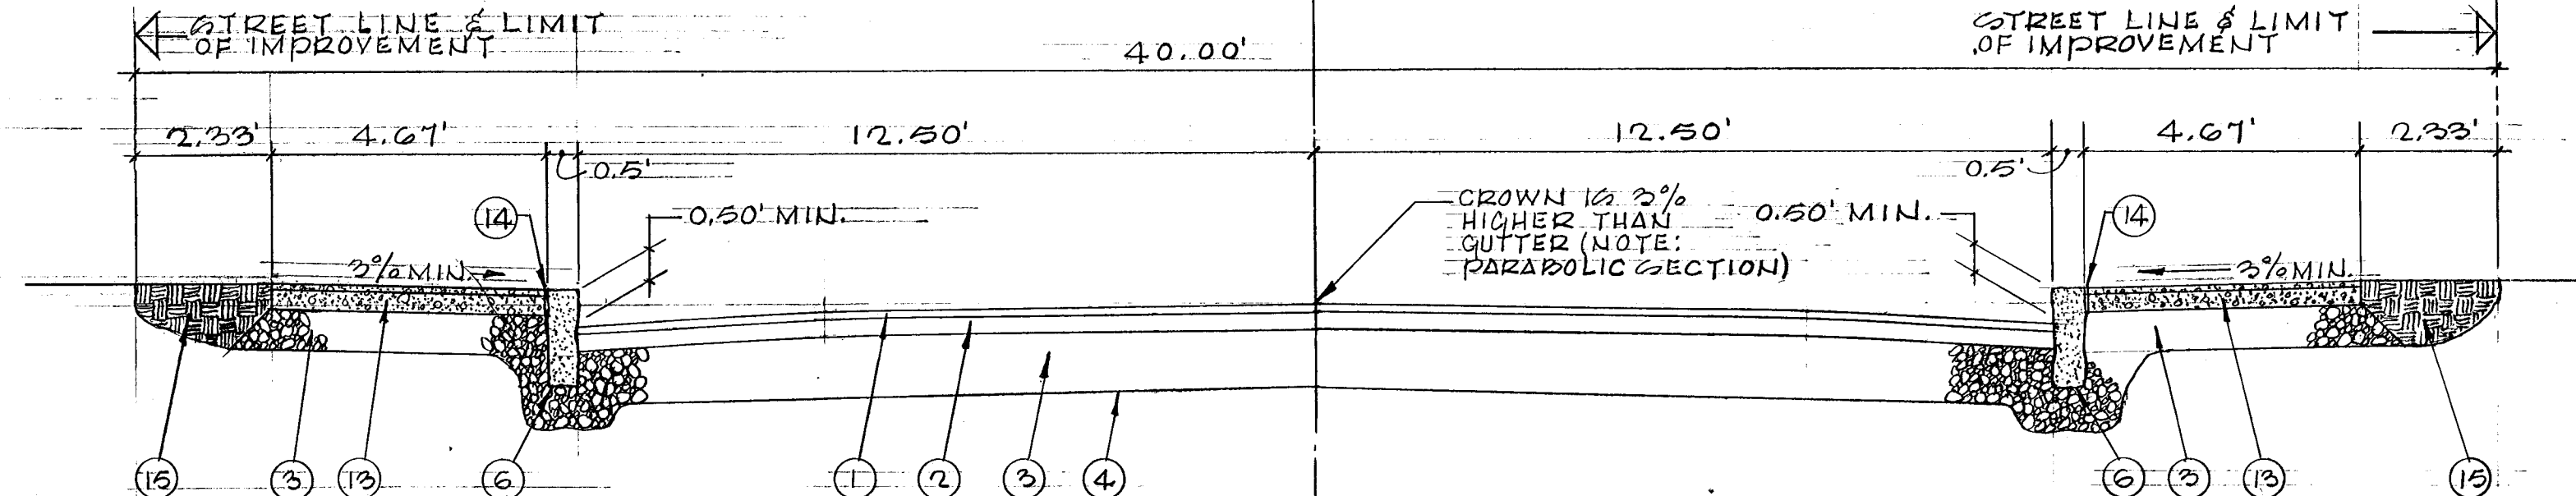


TYPICAL CROSS SECTION 7-7
EAST END OF ALDEN STREET
SOUTH END OF DEAN STREET
N.T.S.

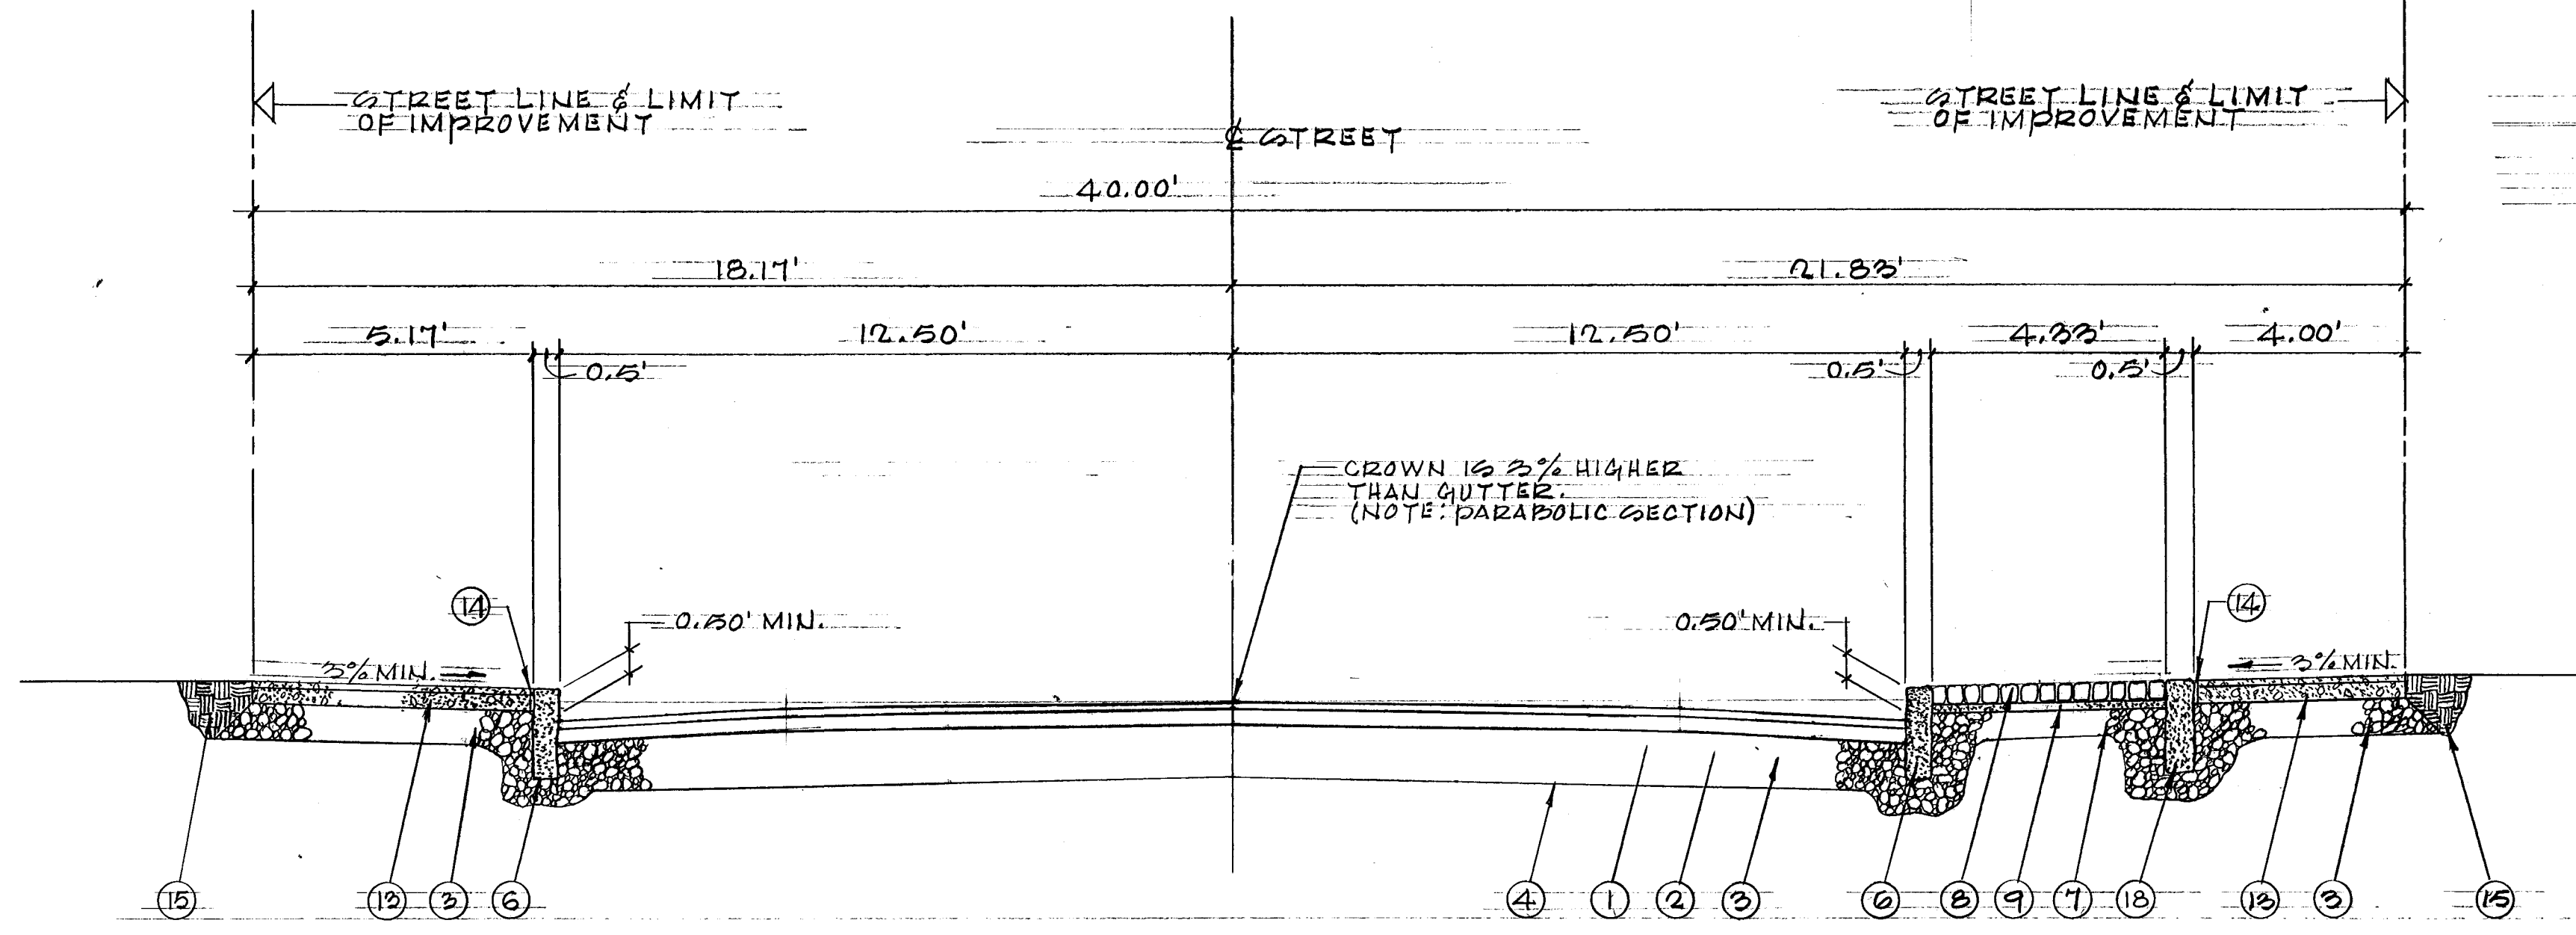

TYPICAL CROSS SECTION 6-6
ALDEN STREET
DEAN STREET
N.T.S.

NOTE:
SEE DWG. No. 10 FOR LEGEND

SMITH EDWARDS ARCHITECTS
SEA Project No.
DATE:
REVISION:
331 WETHERSFIELD AVE.
HARTFORD, CT. 06114
TEL. 12031 522-7800

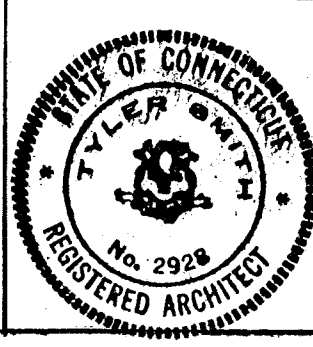

CITY OF HARTFORD, CONNECTICUT DEPARTMENT OF PUBLIC WORKS BUREAU OF ENGINEERING SERVICES			
CHARTER OAK-SOUTH GREEN URBAN RENEWAL PROJECT HARTFORD, CONNECTICUT TYPICAL CROSS SECTIONS MORRIS, ALDEN & DEAN ST'S.			
SUBMITTED	RECOMMENDED	APPROVED	
DIVISION ENGINEER	CHIEF OF ENG. SERV.	ASST. DIR. & CITY ENG.	
DRAWN R.J.B.	SCALE	DAYBOOK NO. 010025-K	
CHECKED M.G.	NOTED	DATE 7-21-79	
			11