



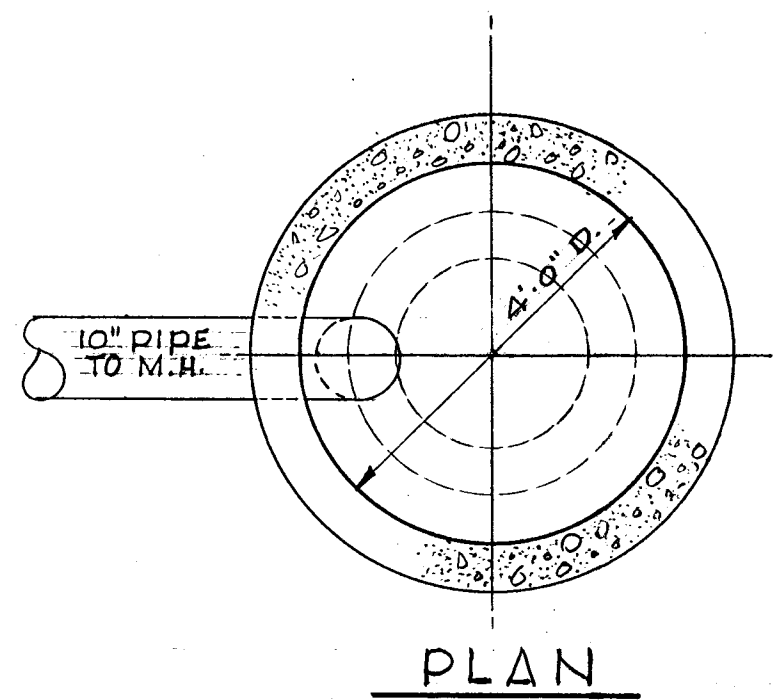

SECTION

SPECIAL P/C CONC. C.B.
2 LOCATED ON CONGRESS ST.



SCALE - 1" = 2'

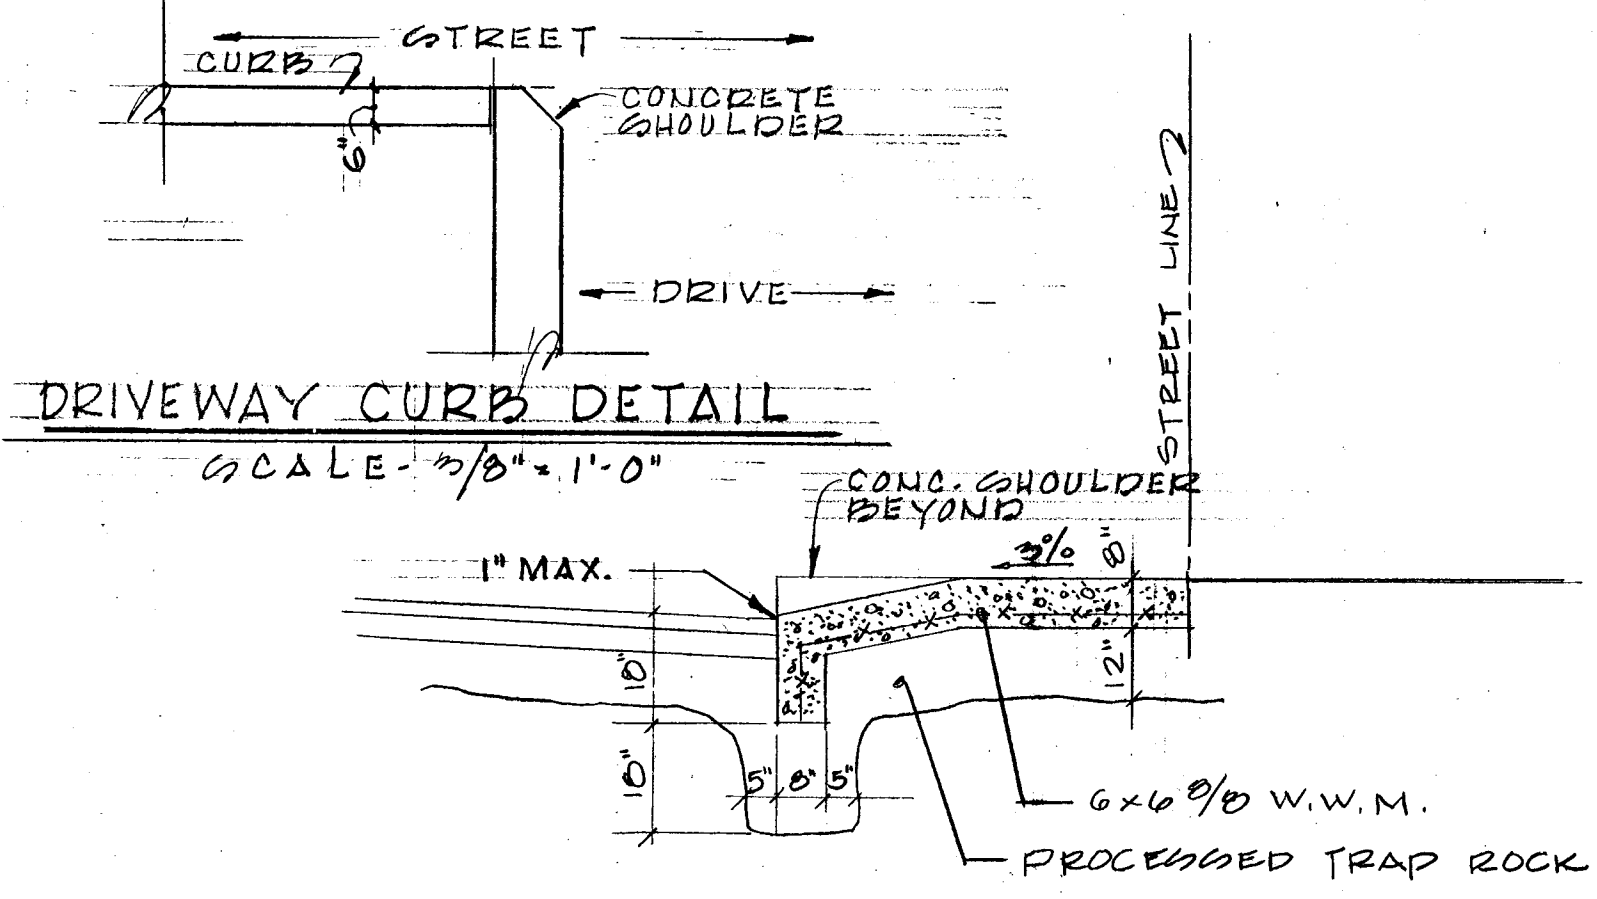

SECTION THRU TYP. DRIVEWAY
MORRIS, ALDEN & DEAN STS.


SCALE - 3/8" = 1'-0"

NOTE:
DETAIL @ COBBLES IS SIMILAR

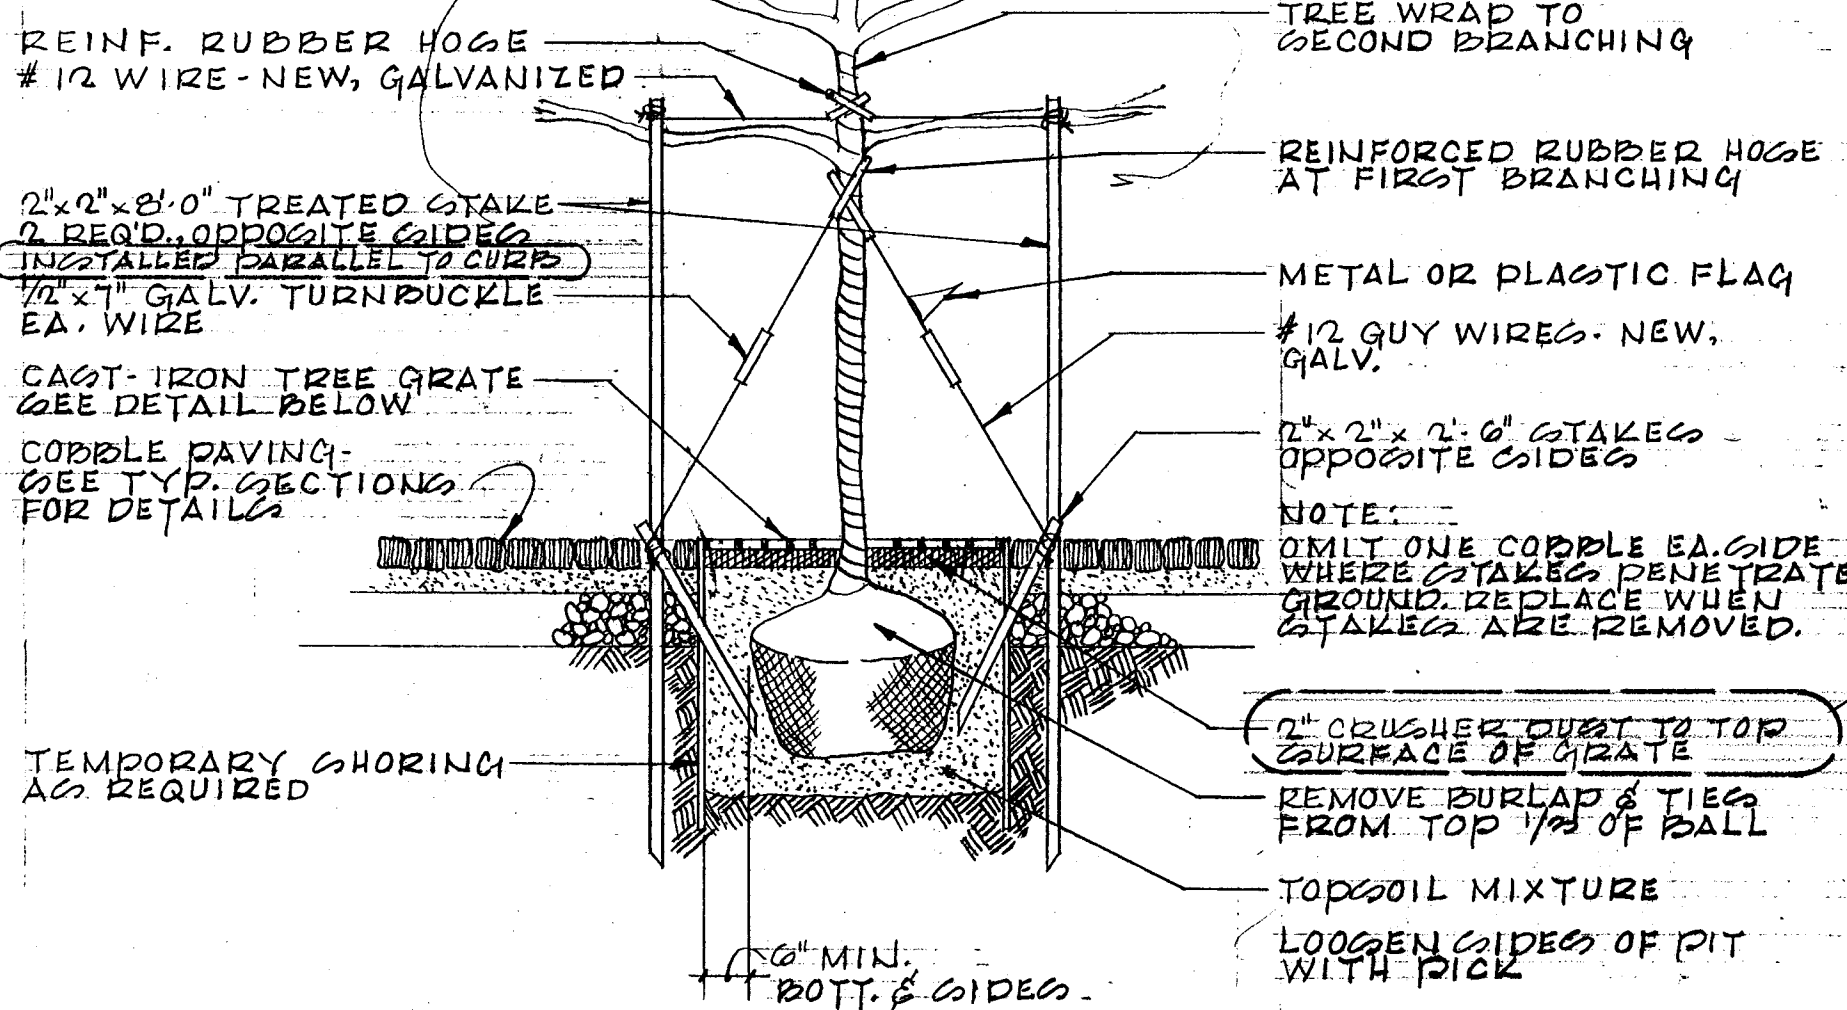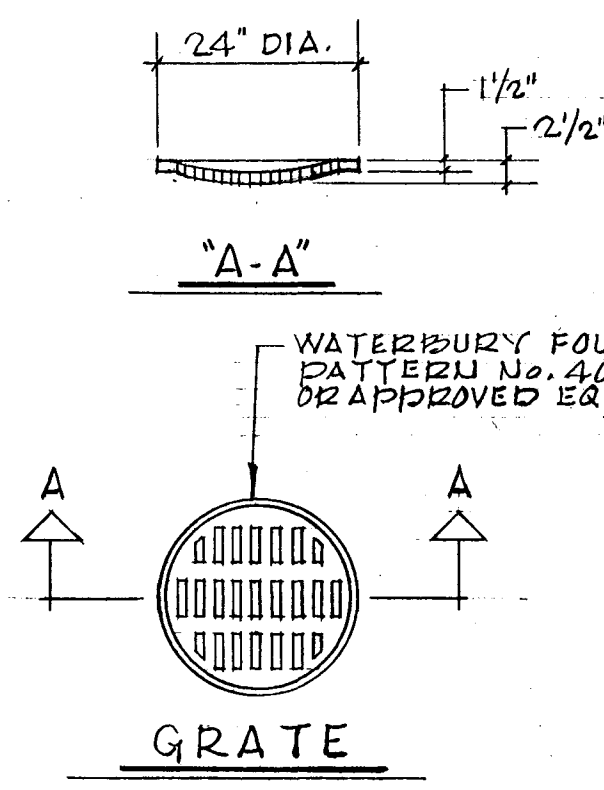

TYPICAL TREE PLANTING DETAIL


NOT TO SCALE

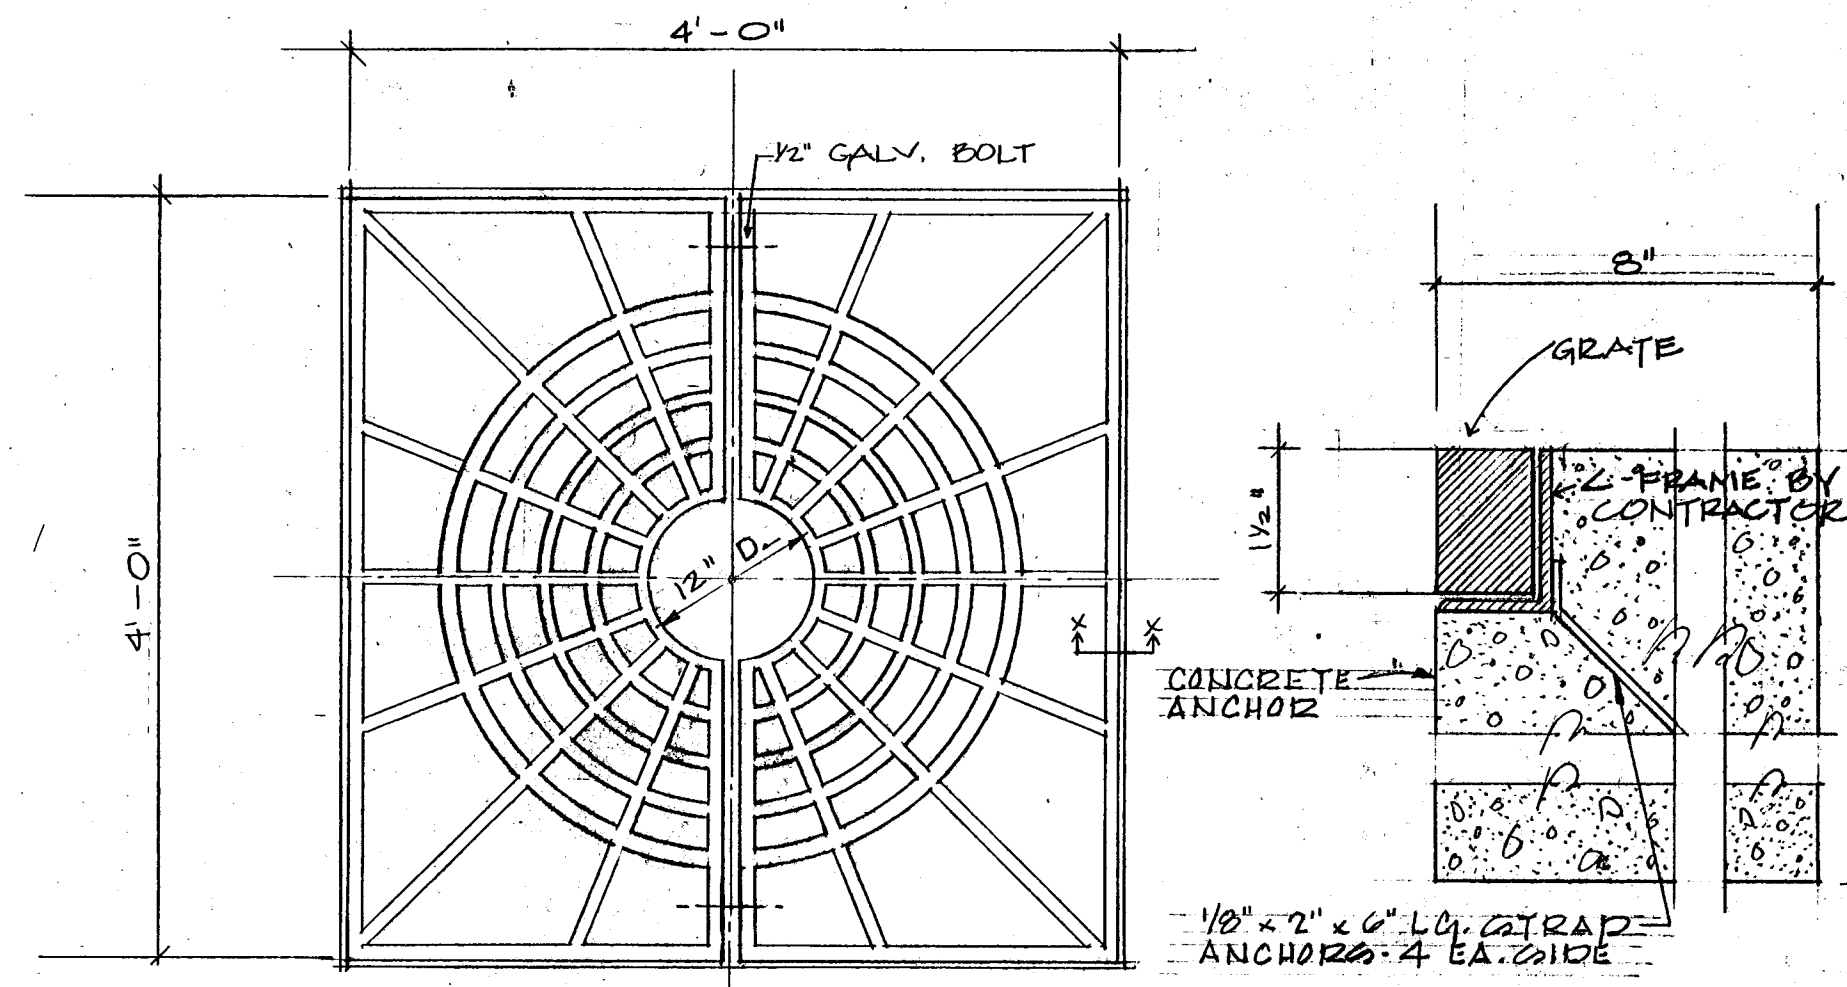

CAST IRON TREE GRATE

SCALE 1" = 1'-0"


GRATES TO BE MANUFACTURED BY NEENAH FOUNDRY CO.
NEENAH, WIS. OR APPROVED EQUAL.
SEE PLANS FOR TREE LOCATIONS

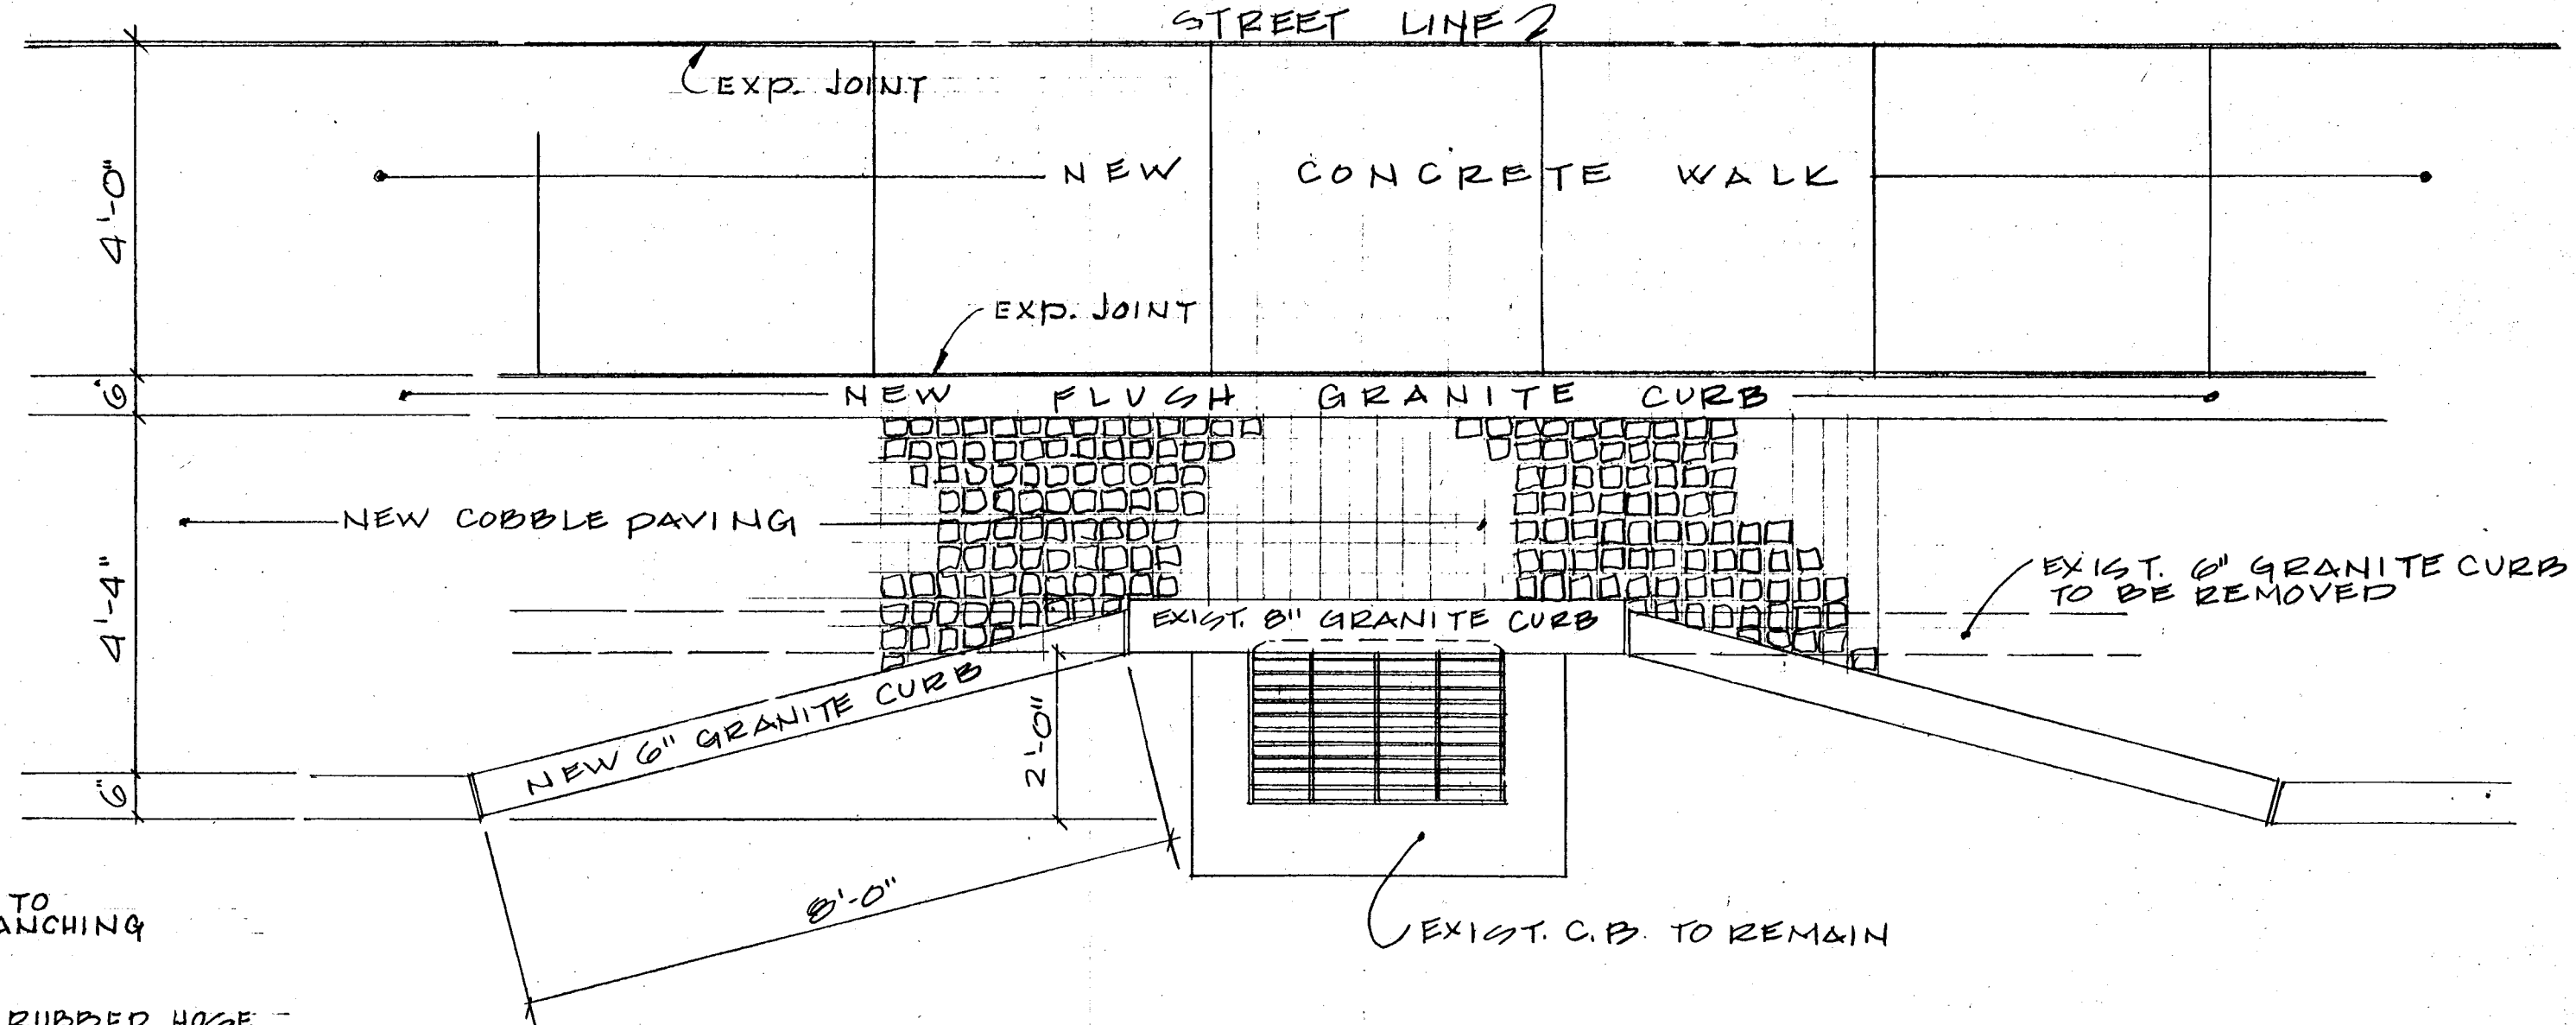

PLAN AT EXIST. C.B.'s TO REMAIN
MORRIS, ALDEN & DEAN STS.

SCALE - 1" = 2'


NOTES:
1. SEE PLANS FOR LOCATION
2. RESET FRAME & GRATING TO NEW STREET GRADE

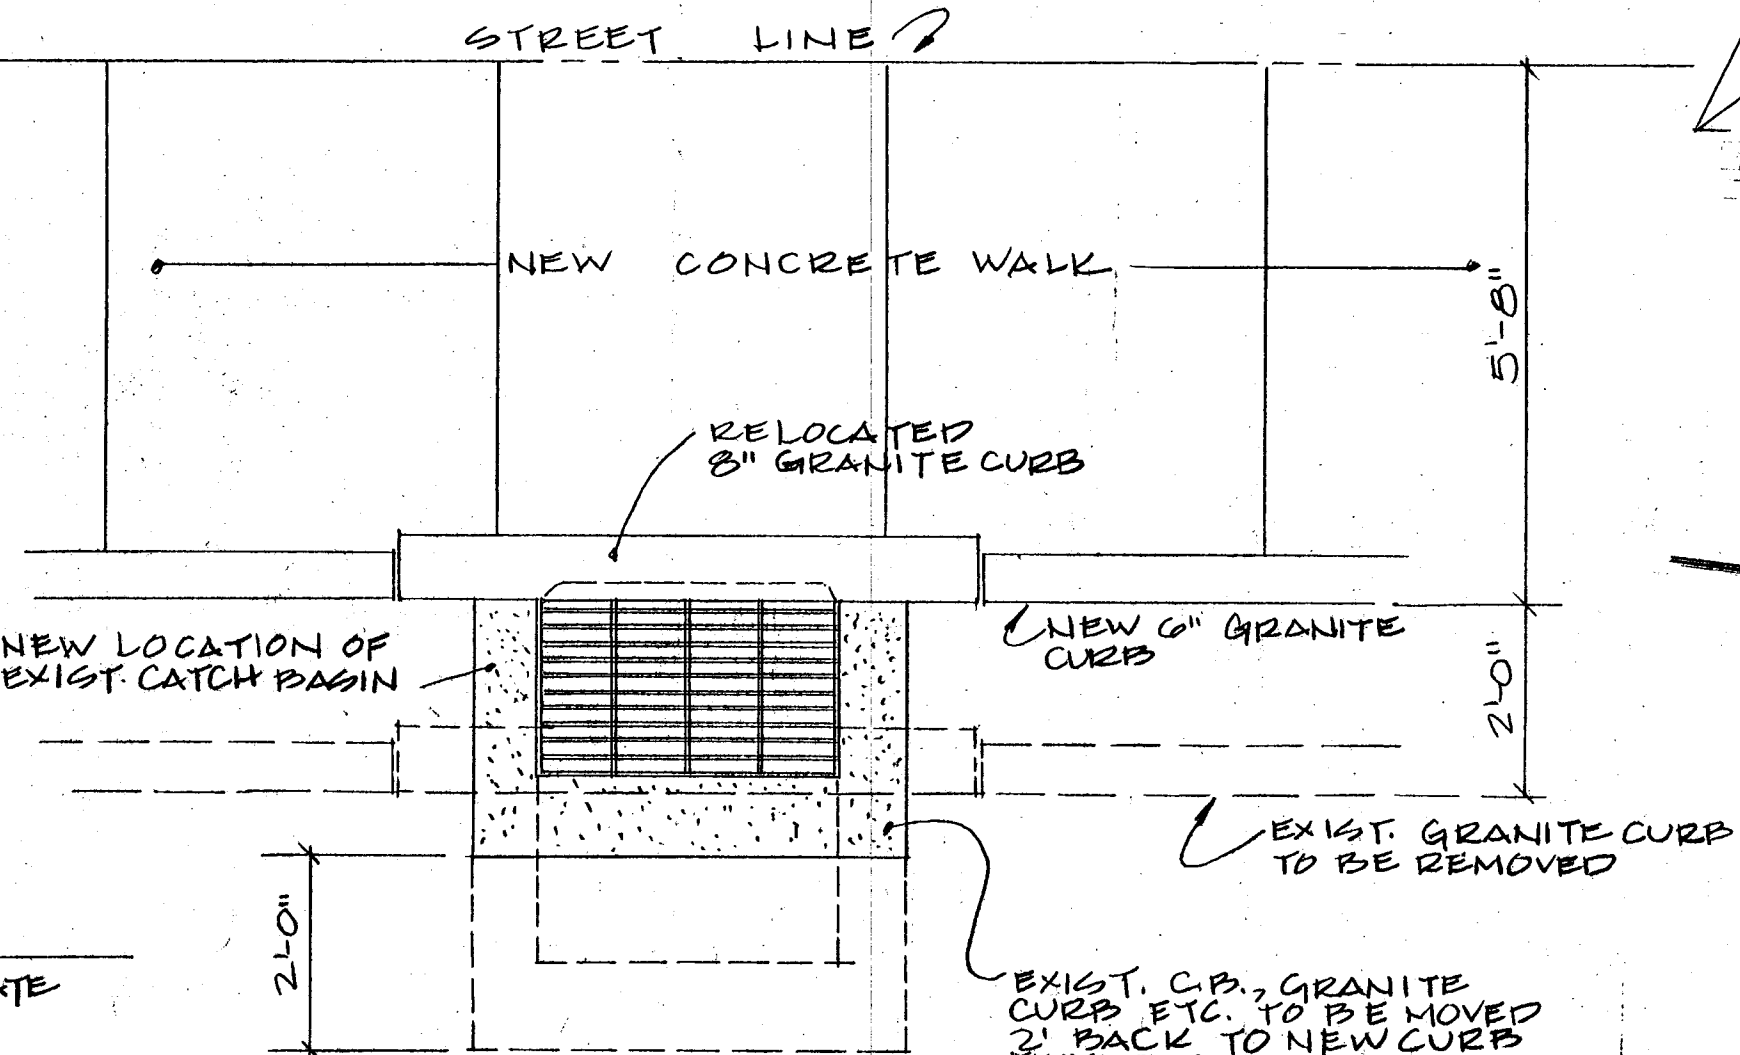


PLAN AT RELOCATED C.B.'s
MORRIS, ALDEN & DEAN STS.

SCALE - 1" = 2'

NOTES:
1. SEE PLANS FOR LOCATION
2. SET GRATING TO NEW STREET GRADE

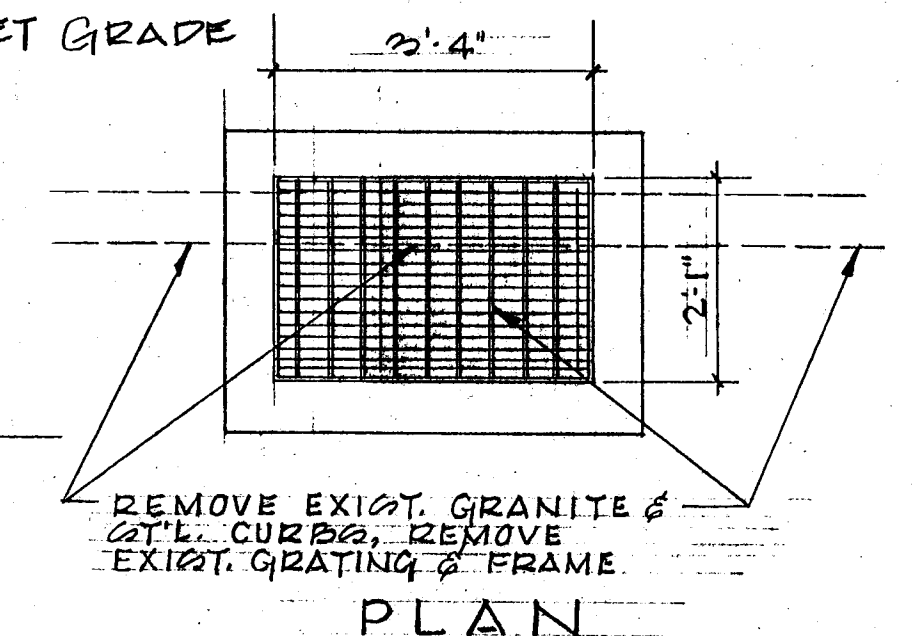

PLAN

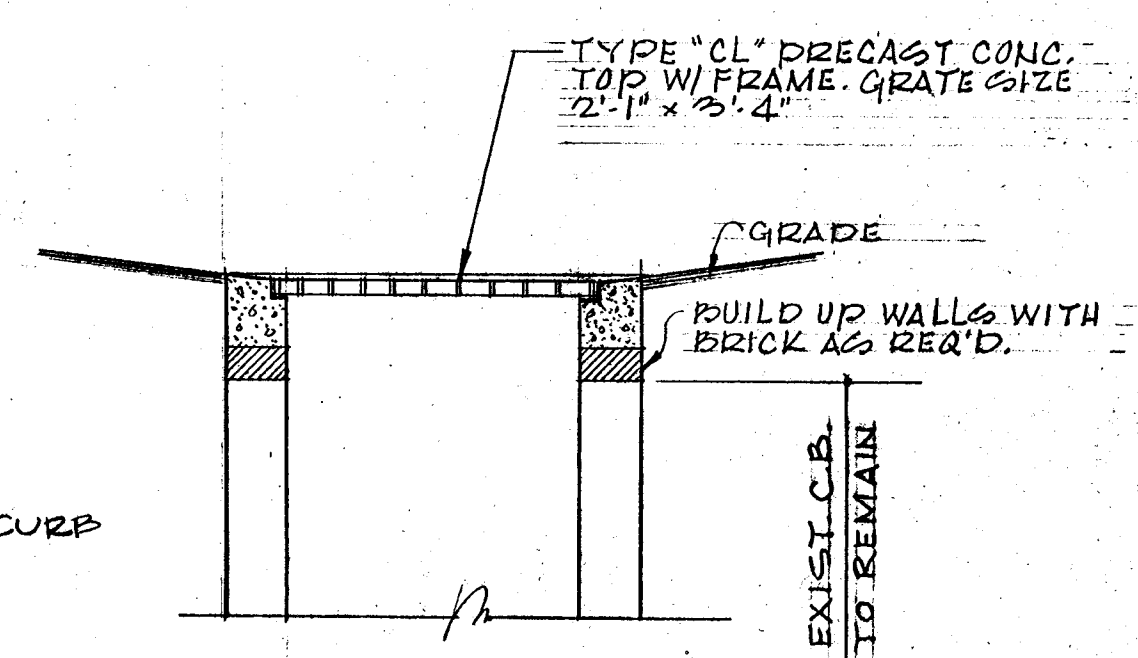

SECTION


CONVERSION OF EXISTING C.B.
TO YARD DRAIN (REQ'D)
(MORRIS STREET)

SCALE - 1" = 2'

SMITH EDWARDS ARCHITECTS

SEA Project No.
DATE:
REVISION: 2-28-80
SHOWN THUS:

331 WETHERSFIELD AVE.
HARTFORD, CT. 06111
TEL. (203) 522-7800

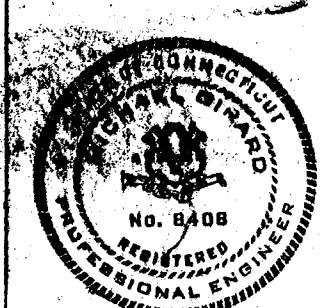

CITY OF HARTFORD, CONNECTICUT DEPARTMENT OF PUBLIC WORKS BUREAU OF ENGINEERING SERVICES			
CHARTER OAK-SOUTH GREEN URBAN RENEWAL PROJECT HARTFORD, CONNECTICUT TYPICAL DETAILS CONGRESS, MORRIS, DEAN & ALDEN STS.			
SUBMITTED	RECOMMENDED	APPROVED	
DIVISION ENGINEER	CHIEF OF ENG. SERV.	ASST. DIR. & CITY ENG.	
DRAWN: J.A.B.	SCALE	DAYBOOK NO.	18
CHECKED: M.C.I.	NOTED	DATE: 7-27-79	