




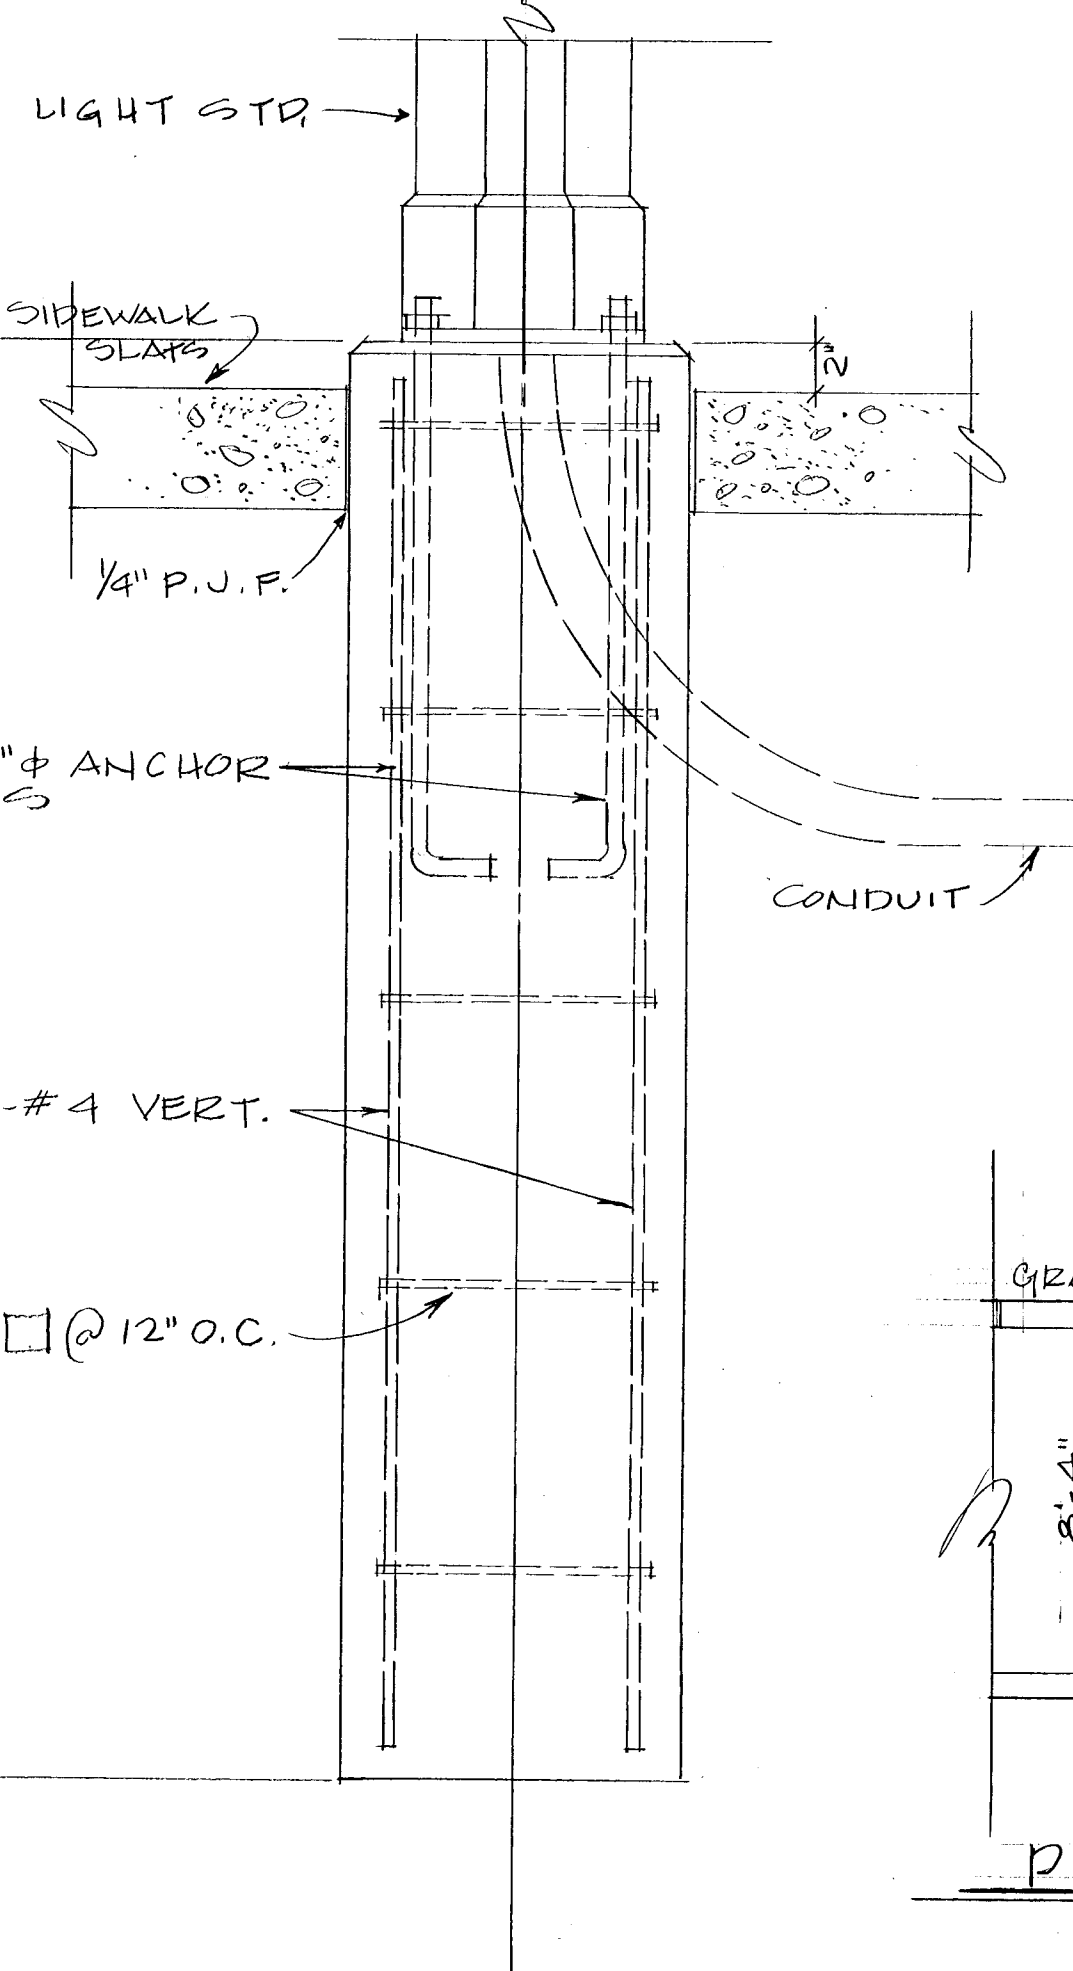


SCALE - $1\frac{1}{2}" = 1'-0"$

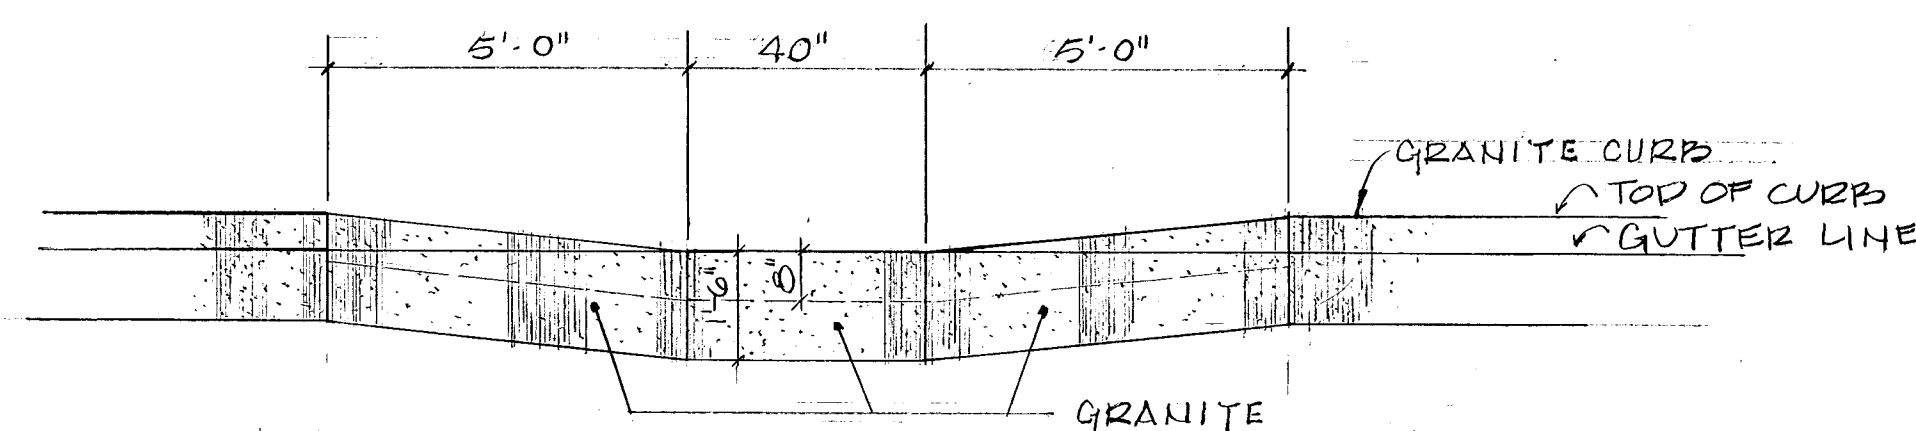

SECTION A-A
SCALE - 3/8" = 1'-0"

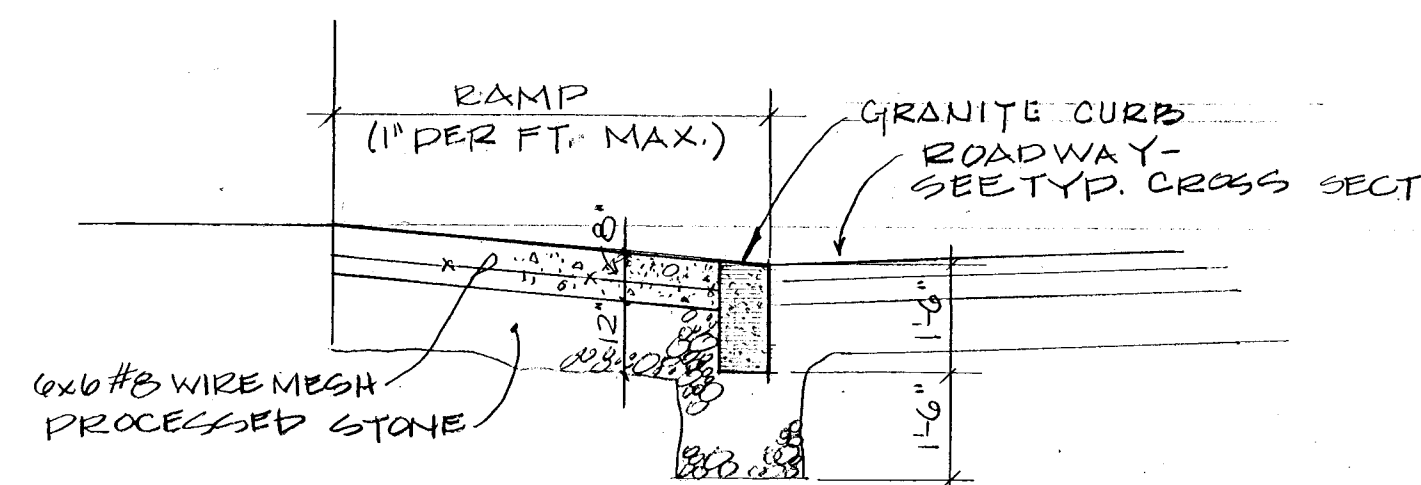


SECTION B-B
SCALE - 3/8" = 1'-0"

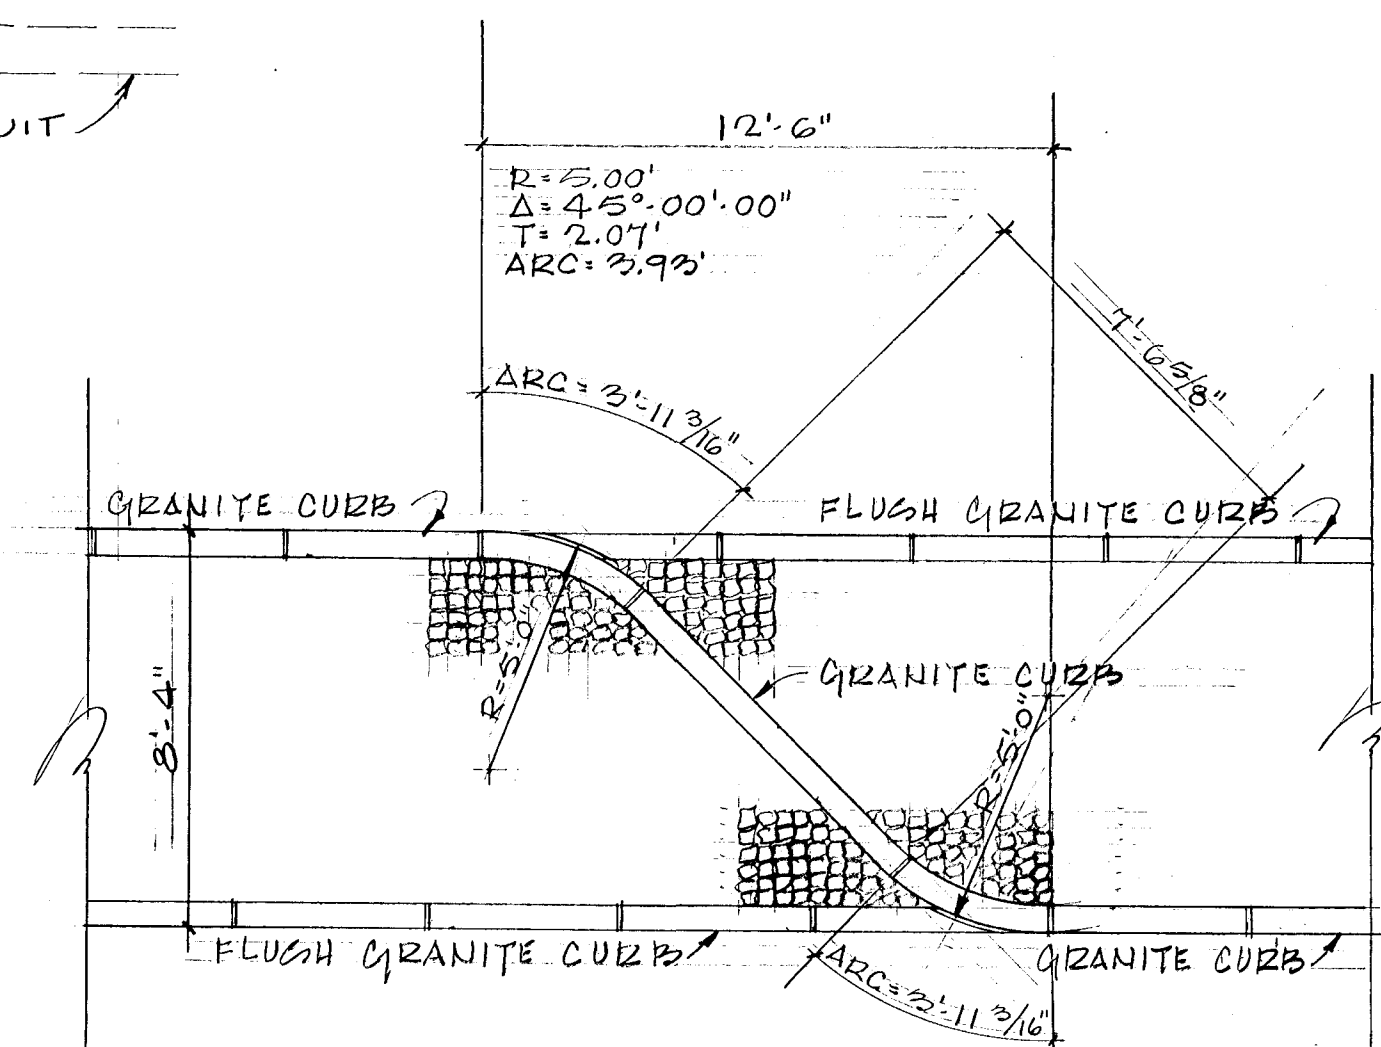


PULL-OFF PLAN AT CONGRESS ST.

SCALE - $\frac{1}{4}" = 1'-0"$

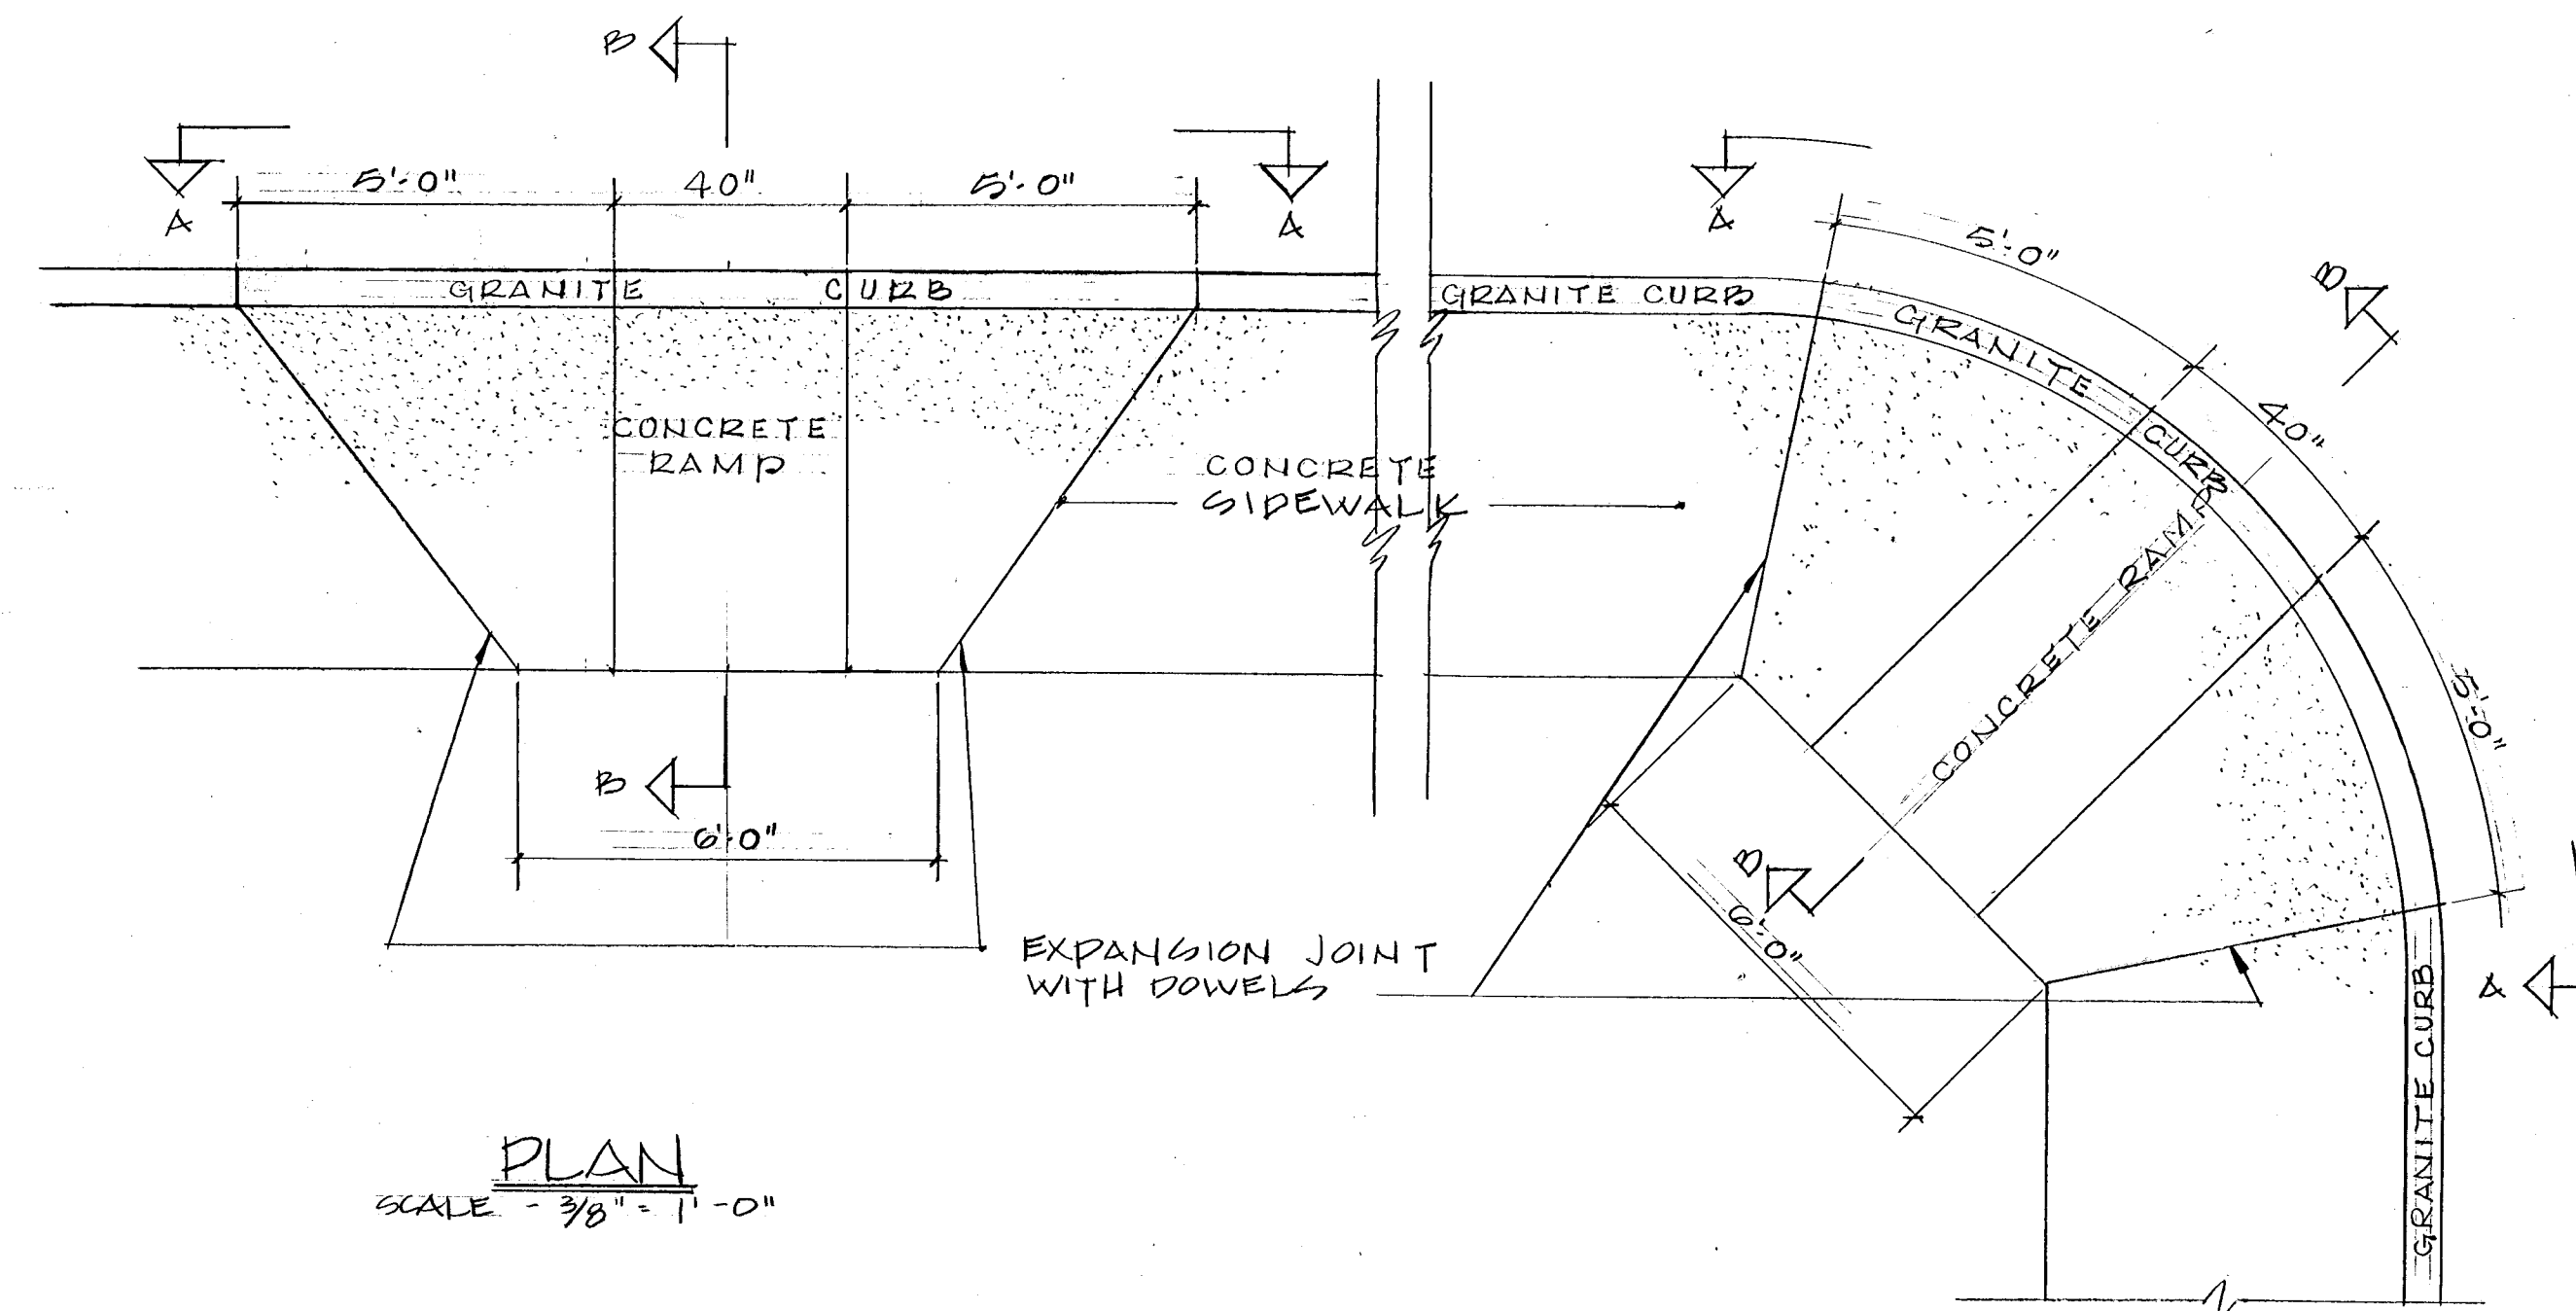


PLAN
SCALE - $\frac{3}{8}" = 1' - 0"$

SCALE $3/8" = 1'-0"$

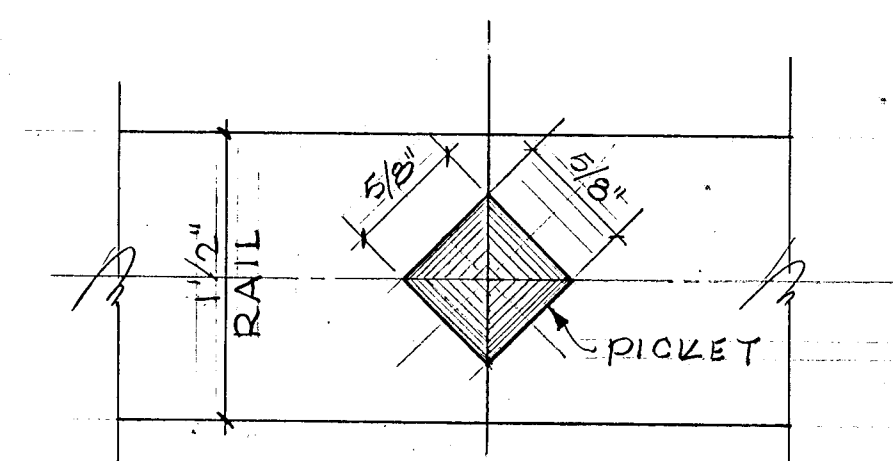

SECTION "X-X"
FULL SIZE

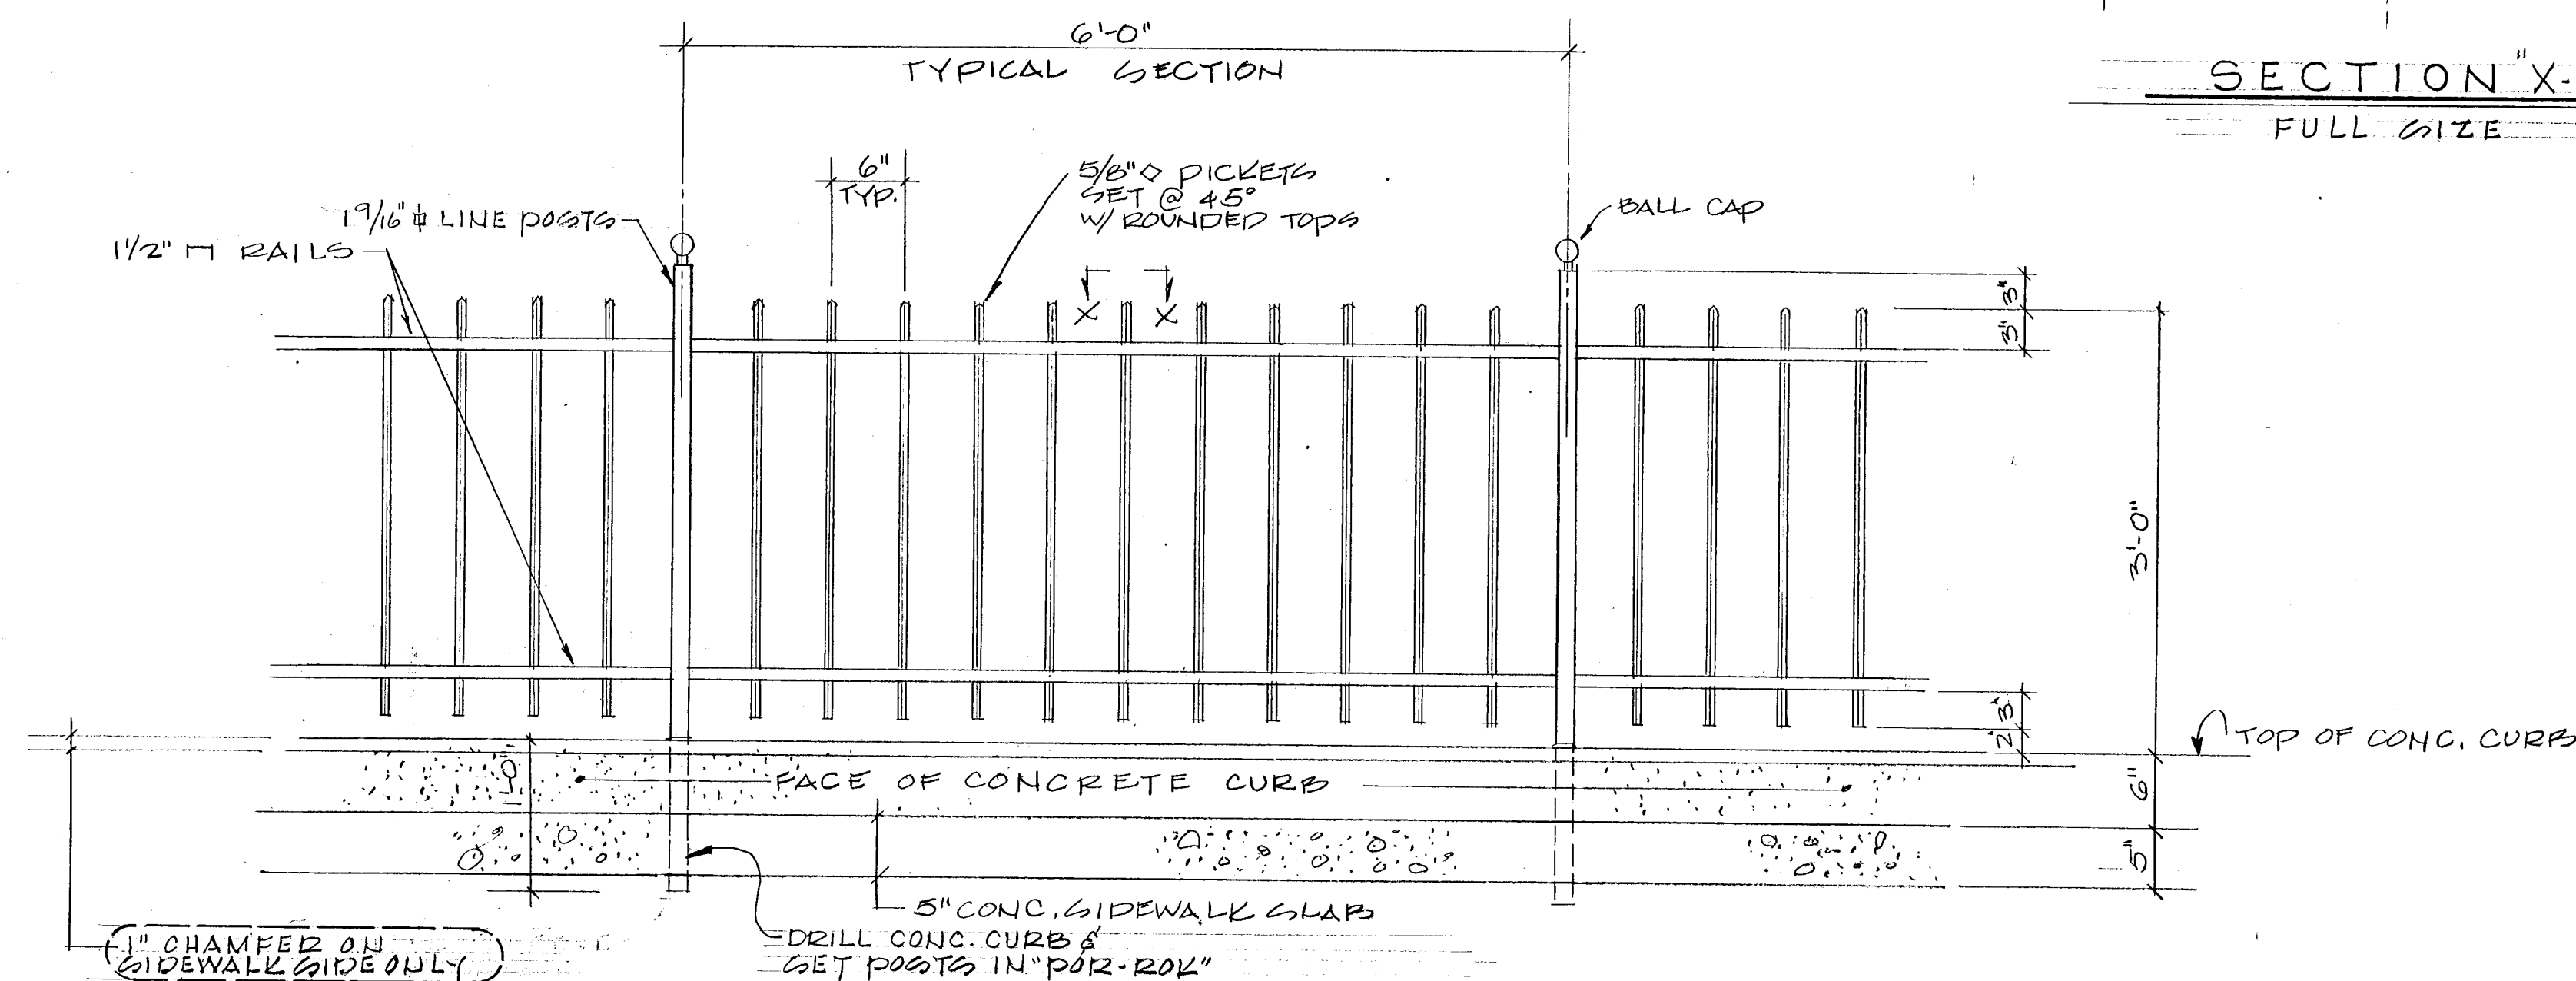

TYPICAL IRON FENCE DETAIL
(LOCATED ON BOTH SIDES OF CONGRESS
STREET AND SOUTH SIDE OF MOTTO PARK)

SCALE - 1" = 1' 0



NOTES:

FENCE SECTIONS SPAN BETWEEN SIDEWALK OPENINGS TO HOUSES. ANY ODD SECTIONS SHALL BE LOCATED AT MID SPAN.

SMITH EDWARDS ARCHITECTS

SEA Project NO.
DATE:
REVISION: 3-28-80
SHOWN THUS: ()

331 WETHERSFIELD AVE.
HARTFORD, CT. 06114
TEL. [203] 522-7800

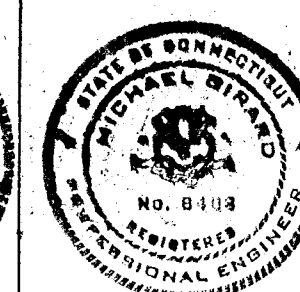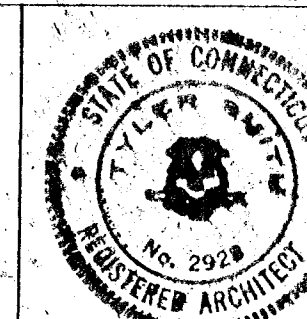

CITY OF HARTFORD, CONNECTICUT
DEPARTMENT OF PUBLIC WORKS
BUREAU OF ENGINEERING SERVICES

CHARTER OAK - SOUTH GREEN
URBAN RENEWAL PROJECT
HARTFORD, CONNECTICUT
TYPICAL DETAILS
CONGRESS, MORRIS, DEAN & ALDEN ST

SUBMITTED	RECOMMENDED	APPROVED
-----------	-------------	----------

DIVISION ENGINEER	CHIEF OF ENG. SERV.	ASST DIR. & CITY ENG.
-------------------	---------------------	-----------------------

DRAWN <u>A.P.</u> <u>R.J.B.</u>	SCALE	DAYBOOK NO. 010685-5	19
CHECKED <u>M.G.</u>	NOTED	DATE 7-27-79	

282-283