



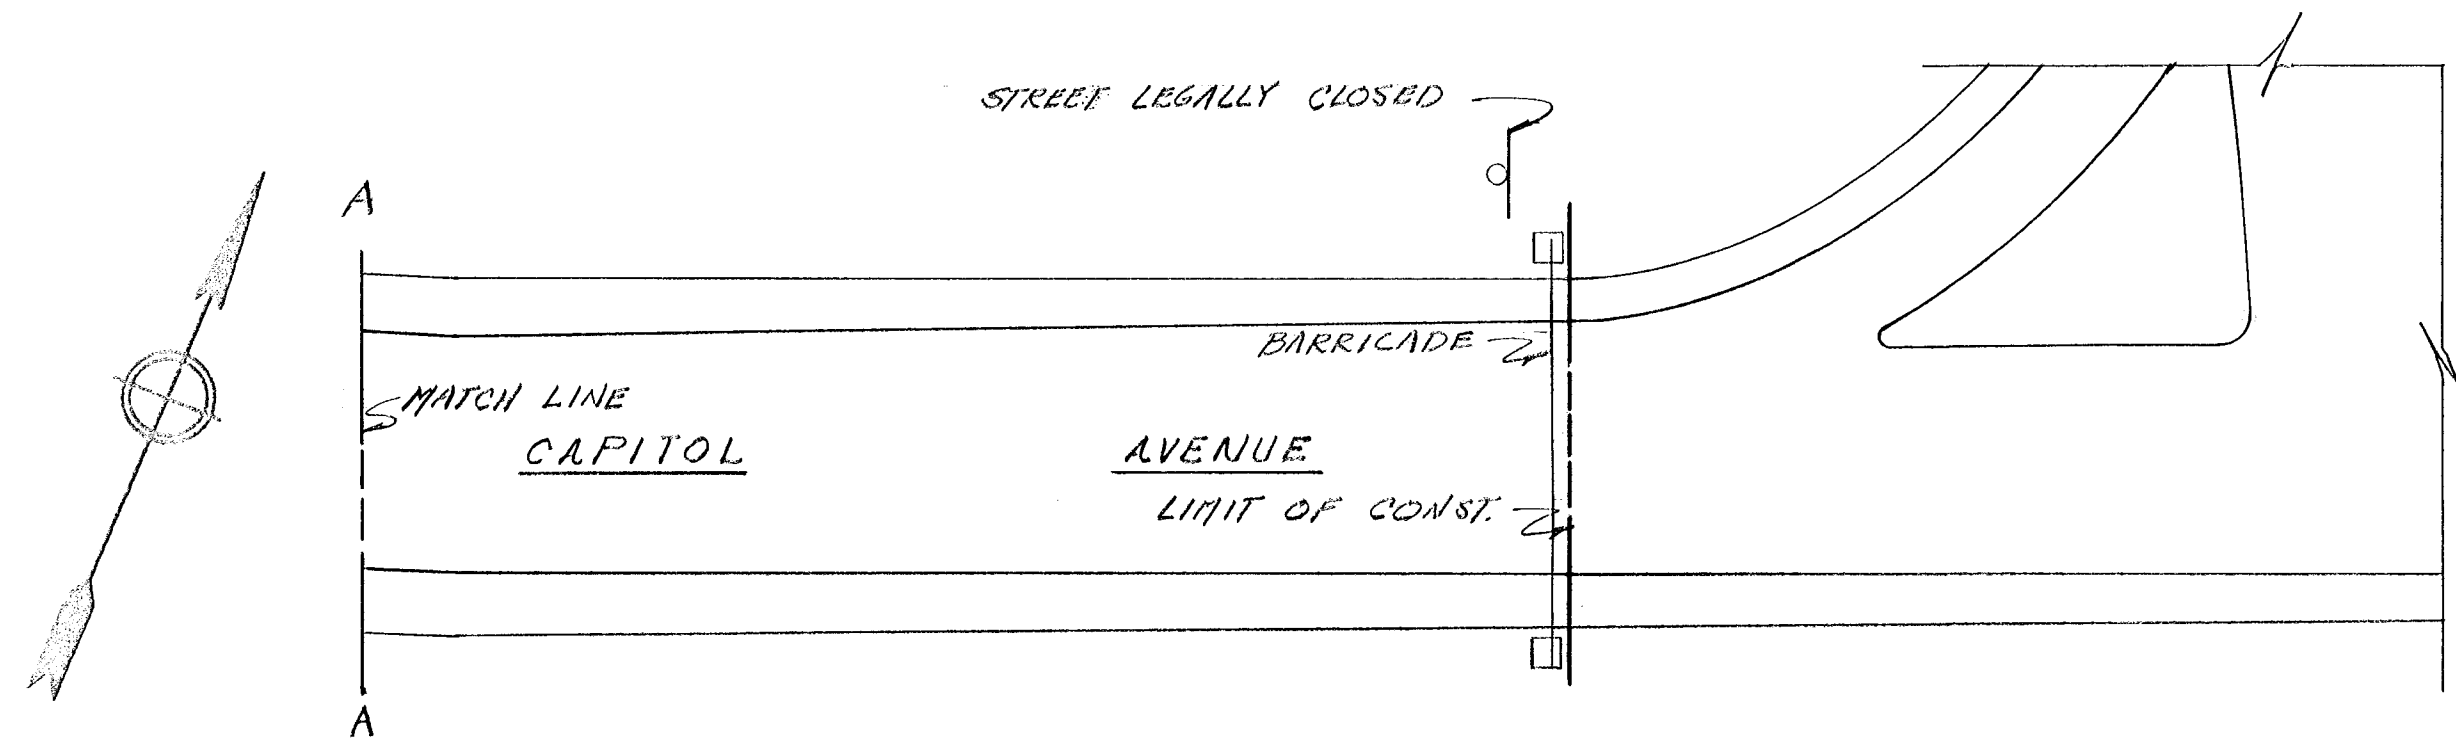

SECTION IV

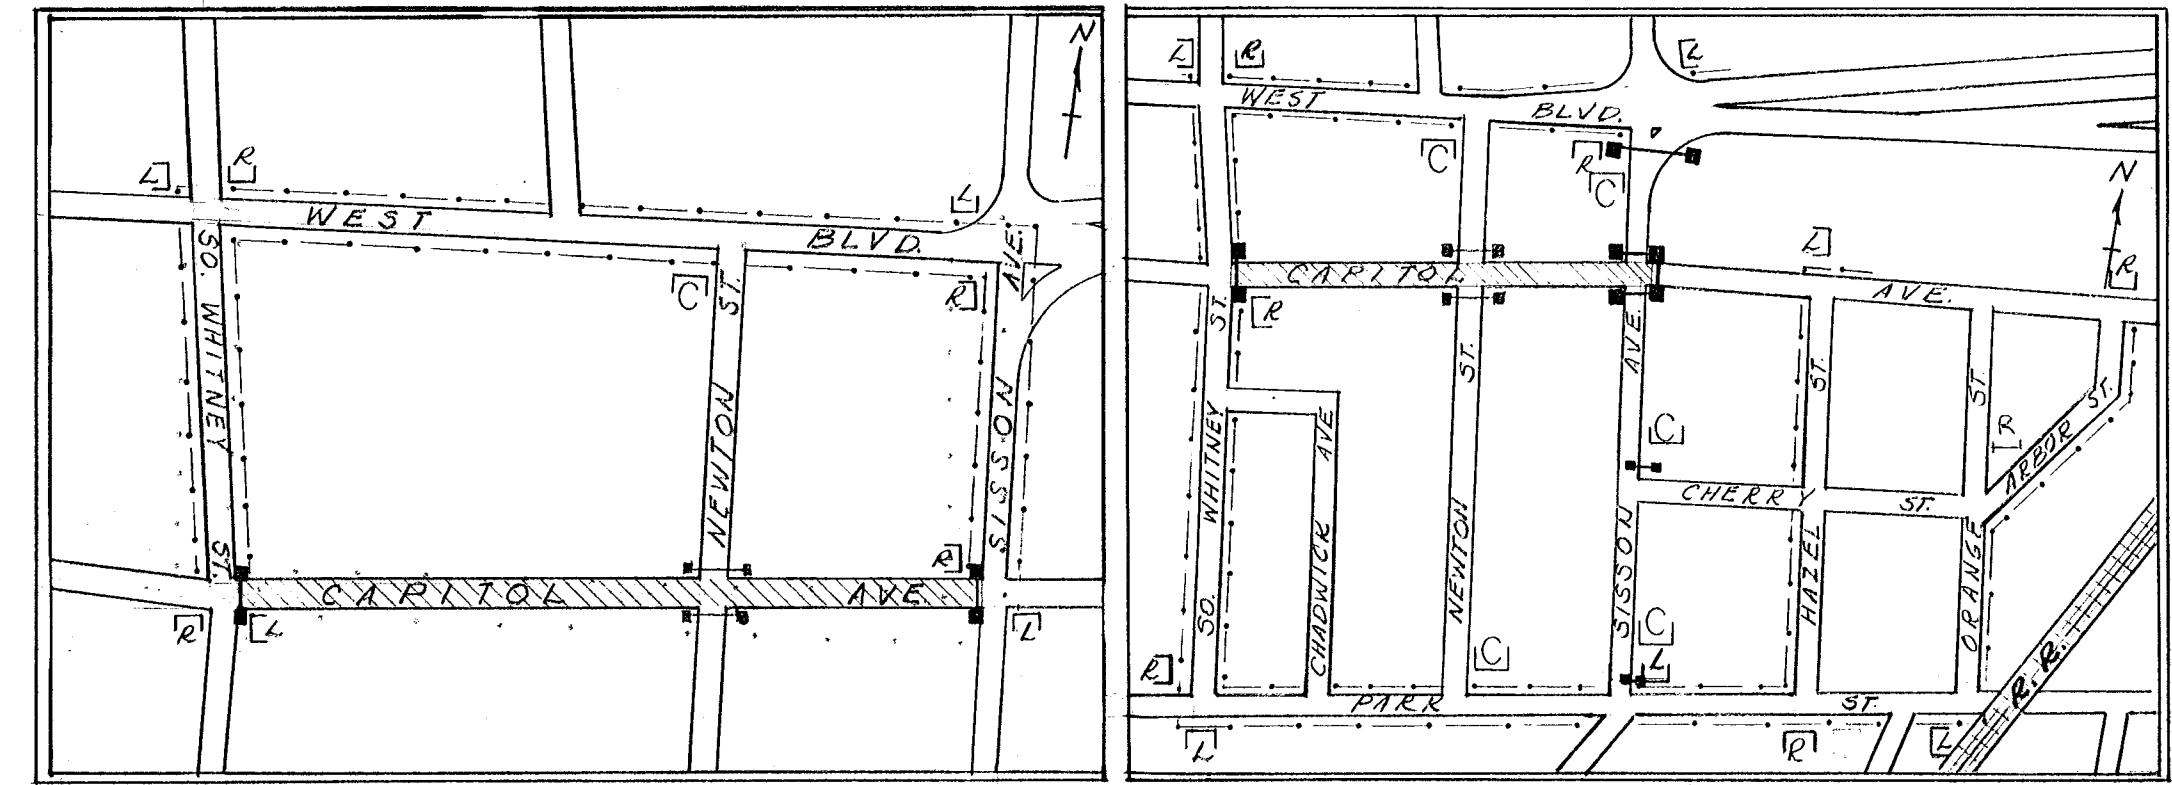


SECTION V

SECTION V INCLUDING Sisson INTERSECTION


NOTE: SECTION IV TO REMAIN OPEN TO THRU TRAFFIC DURING CONSTRUCTION

DETOUR PLANS

N.T.S.

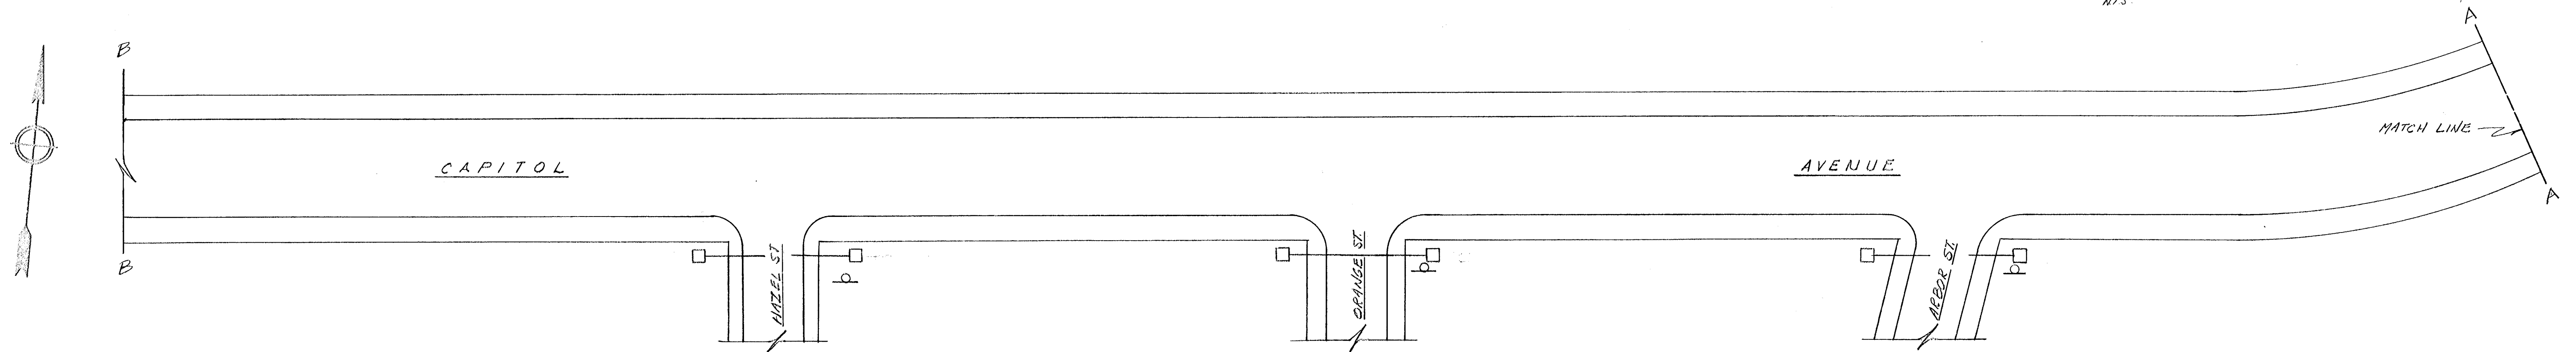

SECTION IV

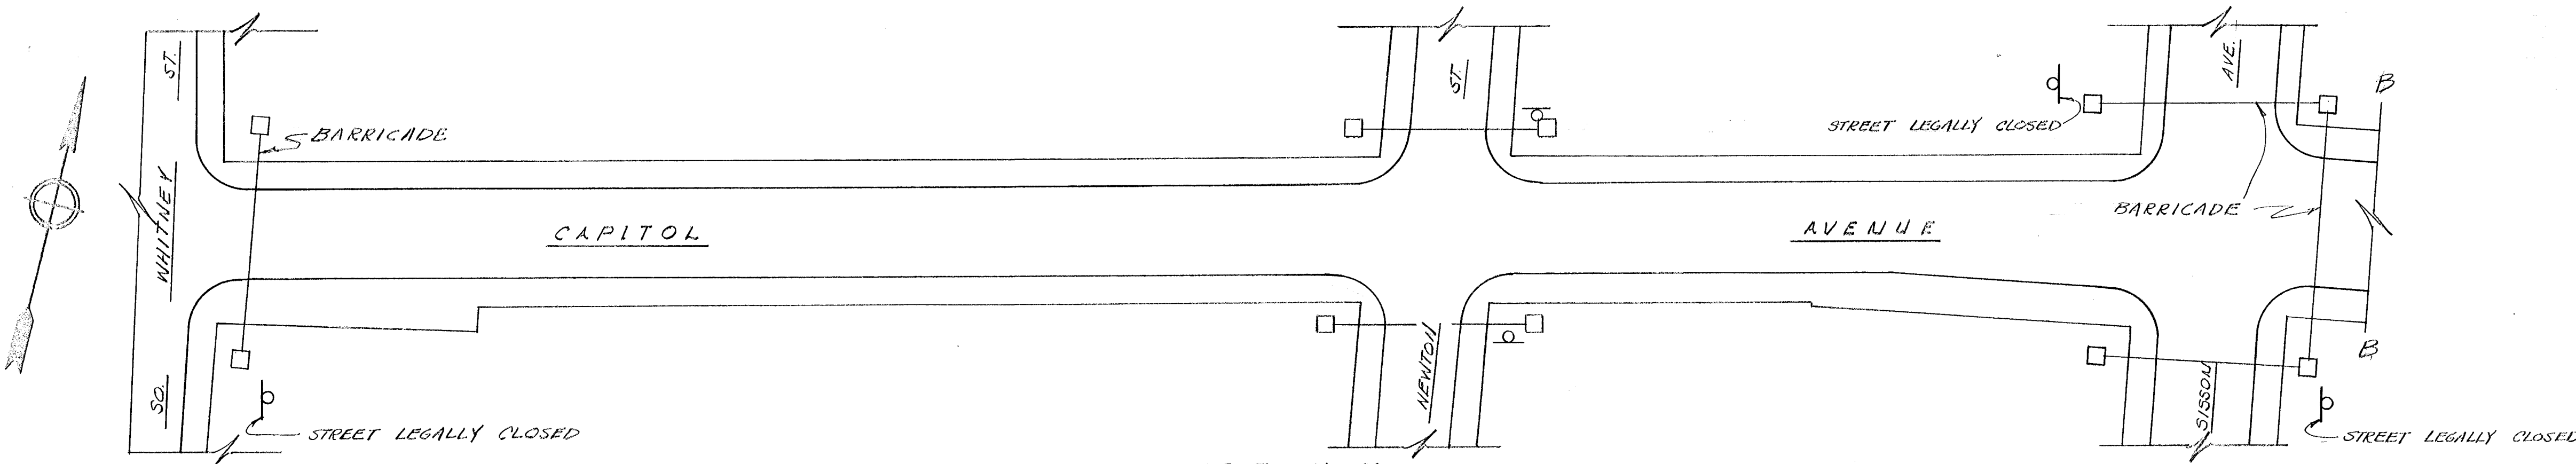

SECTION V

PHASING SCHEDULE

SECTION IV	STEP
1	112
2	4
3	5
4	3
5	7

SECTION V	STEP
1	112
2	4
3	5
4	3
5	7

CITY OF HARTFORD, CONNECTICUT
DEPARTMENT OF PUBLIC WORKS
TRANSPORTATION SERVICES BUREAU
CAPITOL AVE / BROAD ST.
CONSTRUCTION PHASING
AND
DETOUR PLAN

SUBMITTED James M. May Jr. ENGINEER	APPROVED [Signature] CHIEF OF T.S.B.	APPROVED [Signature] ASST. DIR. & CITY ENG.
DRAWN [Signature]	SCALE 1"=40.0'	DAYBOOK NO. 010803
CHECKED [Signature]	DATE 1/83	